


PROPOSED FLOOR PLAN - ROOM B91

GA - SW24 - 49 GORDON SQUARE
PROPOSED BASEMENT




Scale 1:50 @ A3

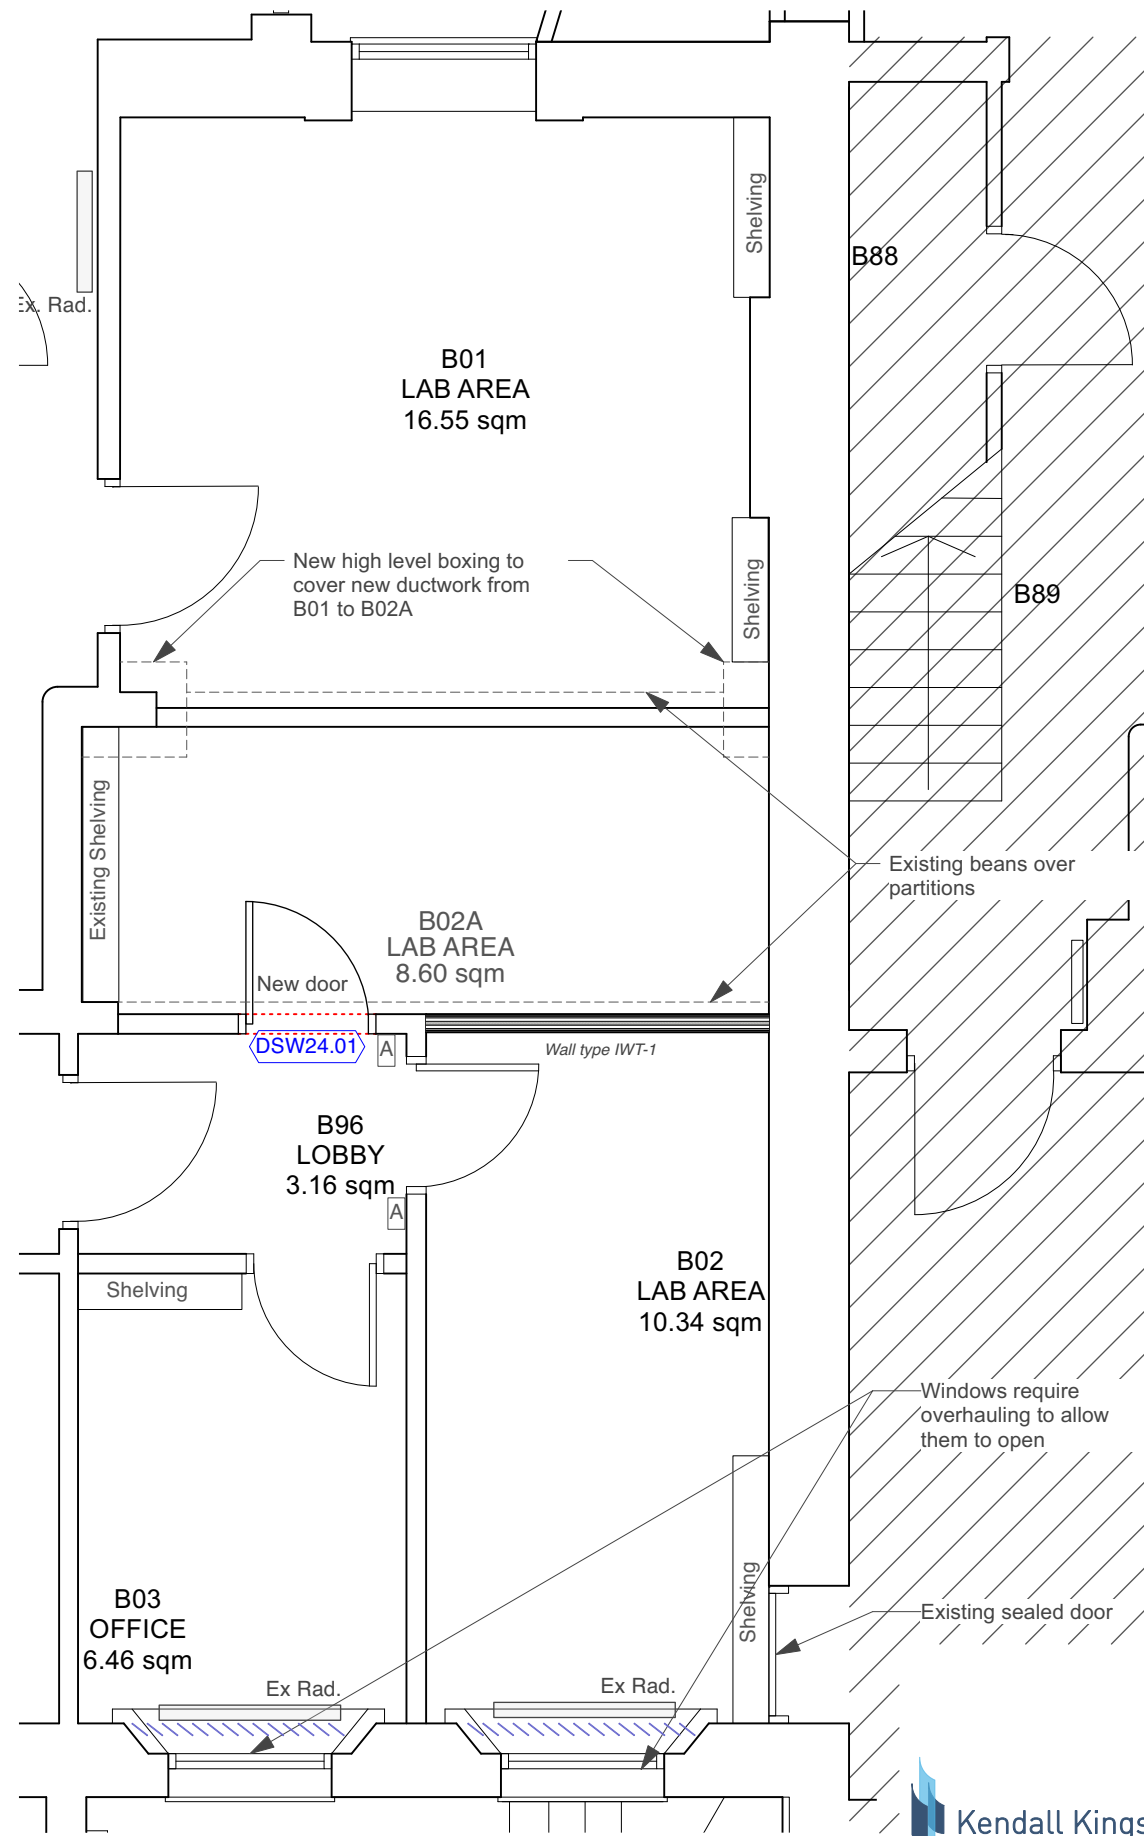

PROPOSED FLOOR PLAN
ROOM B01, B02, B03 & B96

Key

- Out of Scope
- Demolitions
- New storage
- New internal partition wall as clause K10/31
Refer to 220593(SW24)-4100 Proposed Internal Partition Details for further information.
- New glazed partition wall
- Proposed decorative blind as clause N10/70
- Door Entry Intercom
- Radiator

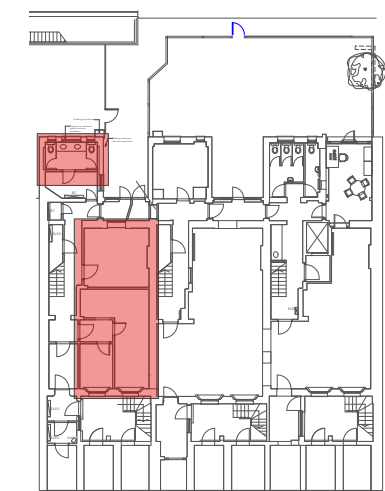

KEY PLAN



Chartered Architects
Chartered Building Surveyors
Interior Designers
CDM Services

Suite 3, Sandford House,
1b Claremont Road,
Teddington, TW11 8DH
+44 (0)20 8943 5300
www.kendallkingscott.co.uk

Project Life and Medical Sciences - Small Works
Drawing Title GA - SW24 - 49 Gordon Square
Proposed Basement

Client University College London

Scale 1:50 Paper Size ISO A3
Filename 220593-UCL-Contract B -C1
Author AC.vwx

C1	20/01/2023	ML	KS	STAGE 5 - Construction Issue
P2	09/11/2022	ML	KS	STAGE 4 - Issued
P1	14/10/2022	ML	KS	STAGE 3 - Issued
Rev	Date	By	Ap	Note

Project Number Drawing Number Revision
220593(SW24)-2000 C1

Date	Drawn	Checked	Purpose/Status
23/06/2022	ML	KS	CONSTRUCTION

Only to be used on the site for which designed. The electronic transmission of designs/information contained in this drawing is carried out entirely at the User's risk and Kendall Kingscott Ltd. will have no liability for any errors or inaccuracies arising therefrom. The production of amended or updated information from the said designs/information by the User is entirely the responsibility of the User and Kendall Kingscott Ltd. shall have no responsibility in respect thereof whatsoever.