


PROPOSED FLOOR PLAN - ROOM GO2

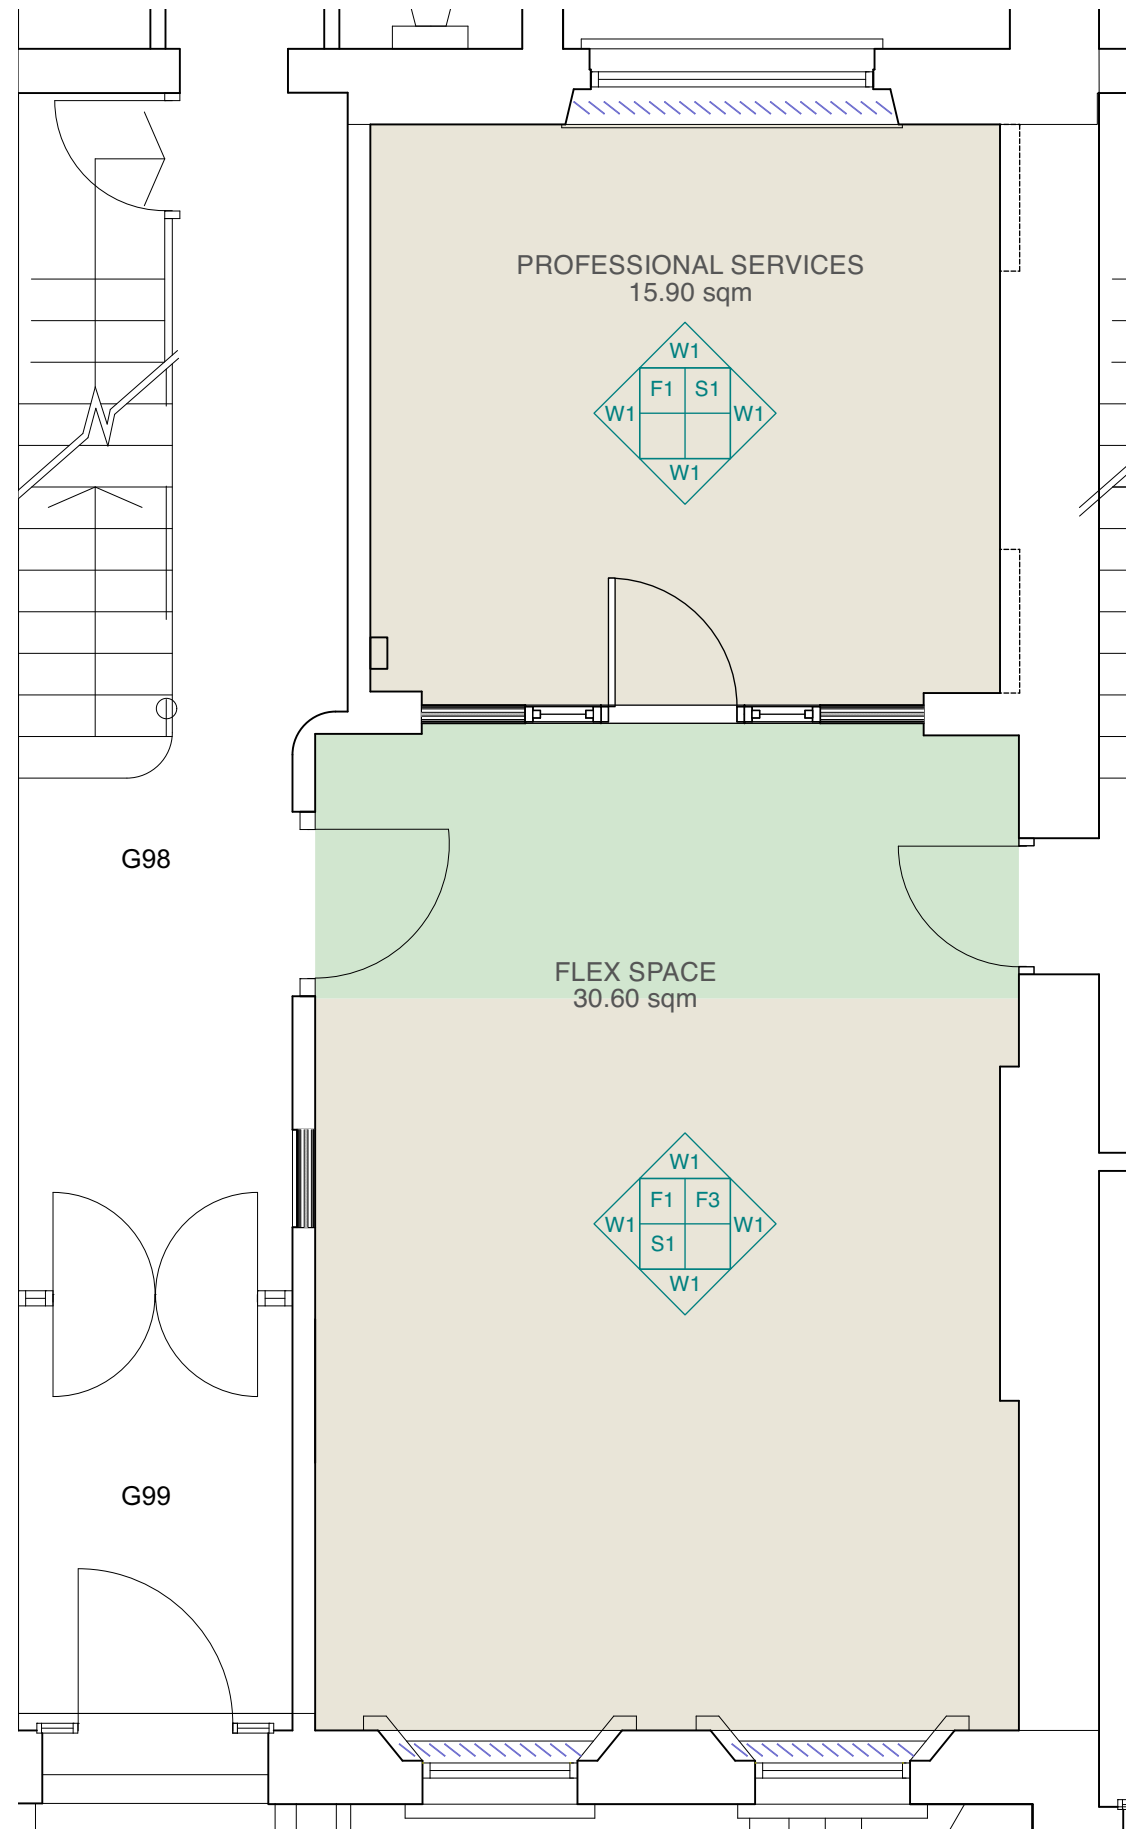

PROPOSED FLOOR PLAN ROOM GO1

**FINISHES LEGEND:**

WALLS	
W1	Make good and paint with Dulux Diamond Matt finish as clause M60/10. Colour as per finishes schedule.
W2	Make good and paint with Dulux Diamond Matt Washable Emulsion as clause M60/11. Colour as per finishes schedule.

FLOOR FINISHES	
F1	Carpet tile in plank format as clause M50/15. Finish as per finishes schedule.
F3	Vinyl as clause M50/10. Finish as per finishes schedule.


SKIRTINGS	
S1	Timber Skirting as clause P20/35. Painted with Dulux Trade High Gloss as clause M60/13. Colour as per finishes schedule.
S2	Coved skirtings as clause M50/20. Finish as per finishes schedule.

----- Splashback in same material as the countertop as clause N10/20



KEY PLAN

SW24 - 49 GORDON SQUARE  
PROPOSED GROUND FLOOR

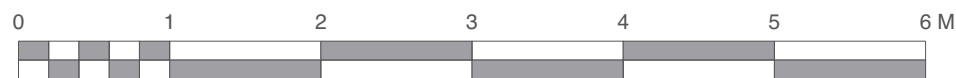

Scale 1:50 @ A3



Chartered Architects  
Chartered Building Surveyors  
Interior Designers  
CDM Services

Suite 3, Sandford House,  
1b Claremont Road,  
Teddington, TW11 8DH  
+44 (0)20 8943 5300  
www.kendallkingscott.co.uk

Project: Life and Medical Sciences - Small Works  
Drawing Title: Finishes - SW24 - 49 Gordon Square Proposed Ground Floor

Client: University College London

Scale: 1:50  
Paper Size: ISO A3  
Filename: 220593-UCL-Contract B -C1

Date: 23/06/2022  
Drawn: ML  
Checked: KS  
Purpose/Status: CONSTRUCTION

Rev	Date	By	Ap	Note
C1	20/01/2023	ML	KS	STAGE 5 - Construction Issue
P2	09/11/2022	ML	KS	STAGE 4 - Issued
P1	14/10/2022	ML	KS	STAGE 3 - Issued

Project Number: 220593(SW24)-2401  
Drawing Number: C1

Date: 23/06/2022  
Drawn: ML  
Checked: KS  
Purpose/Status: CONSTRUCTION

Only to be used on the site for which designed. The electronic transmission of designs/information contained in this drawing is carried out entirely at the User's risk and Kendall Kingscott Ltd. will have no liability for any errors or inaccuracies arising therefrom. The production of amended or updated information from the said designs/information by the User is entirely the responsibility of the User and Kendall Kingscott Ltd. shall have no responsibility in respect thereof whatsoever.