


FINISHES PLAN

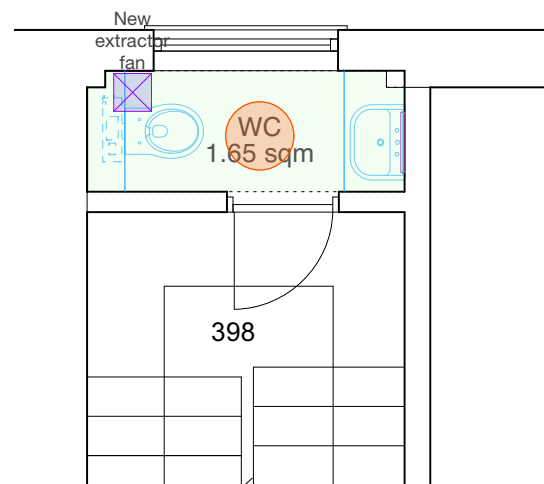

CEILING PLAN

FINISHES LEGEND:


WALLS	
W1	Make good and paint with Dulux Diamond Matt finish as clause M60/10. Colour as per finishes schedule.
W2	Make good and paint with Dulux Diamond Matt Washable Emulsion as clause M60/11. Colour as per finishes schedule.

FLOOR FINISHES	
F1	Carpet tile in plank format as clause M50/15. Finish as per finishes schedule.
F3	Vinyl as clause M50/10. Finish as per finishes schedule.

SKIRTINGS	
S1	Timber Skirting as clause P20/35. Painted with Dulux Trade High Gloss as clause M60/13. Colour as per finishes schedule.
S2	Coved skirtings as clause M50/20. Finish as per finishes schedule.

----- Splashback in same material as the countertop as clause N10/20

CEILING TYPE KEY:

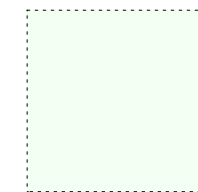

TYPE 1
EXISTING CEILING

Clean, make good, and redecorate.

MECHANICAL AND ELECTRICAL KEY:

ELECTRICAL:
Refer to M&E specification for electrical details.

MECHANICAL:
Refer to M&E specification for mechanical details.


Refer to M&E specification for light presence detector.

Emergency lighting.


MECHANICAL AND ELECTRICAL NOTES:

For information relating to the mechanical and electrical work please refer to the package contained within Document 1 Volume 3 - Mechanical and Electrical Specification and Drawings. Please advise the CA if any discrepancies are identified between this drawing and M&E information.

**FINISHES - SW24 - 49 GORDON SQUARE
PROPOSED THIRD FLOOR - WC**

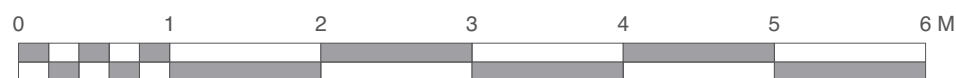

Scale 1:50 @ A3

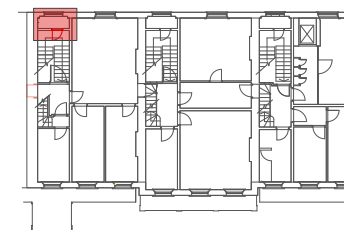

KEY PLAN



Chartered Architects
Chartered Building Surveyors
Interior Designers
CDM Services

Suite 3, Sandford House,
1b Claremont Road,
Teddington, TW11 8DH
+44 (0)20 8943 5300
www.kendallkingscott.co.uk

Project
Life and Medical Sciences - Small Works

Client
University College London

Scale 1:50
Paper Size ISO A3
Filename 220593-UCL-Contract B -C1
AC.vwx
© Copyright

C1	20/01/2023	ML	KS	STAGE 5 - Construction Issue
P2	09/11/2022	ML	KS	STAGE 4 - Issued
P1	14/10/2022	ML	KS	STAGE 3 - Issued
Rev	Date	By	Ap	Note

Drawing Title
Finishes - SW24 - 49 Gordon Square
Proposed Third Floor - WC

Project Number Drawing Number Revision
220593(SW24)-2402 C1

Date	Drawn	Checked	Purpose/Status
23/06/2022	ML	KS	CONSTRUCTION

Only to be used on the site for which designed. The electronic transmission of designs/information contained in this drawing is carried out entirely at the User's risk and Kendall Kingscott Ltd. will have no liability for any errors or inaccuracies arising therefrom. The production of amended or updated information from the said designs/information by the User is entirely the responsibility of the User and Kendall Kingscott Ltd. shall have no responsibility in respect thereof whatsoever.