



PROPOSED ELEVATION A-A

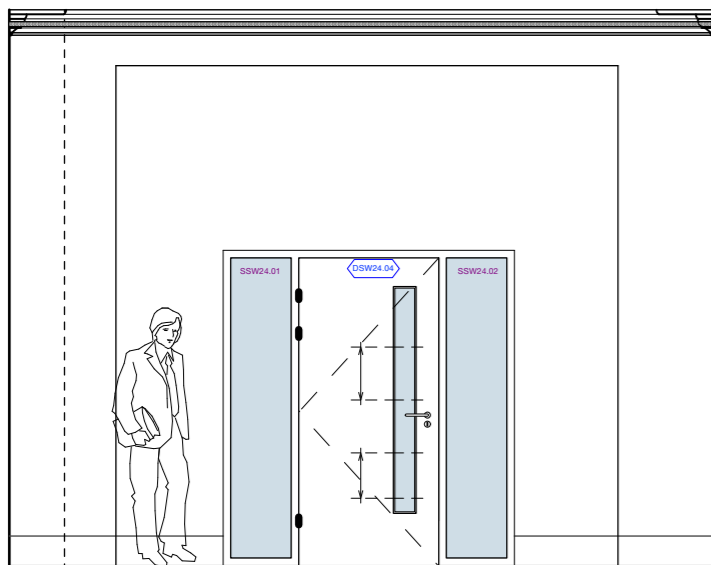

PROPOSED ELEVATION B-B




PROPOSED ELEVATION C-C

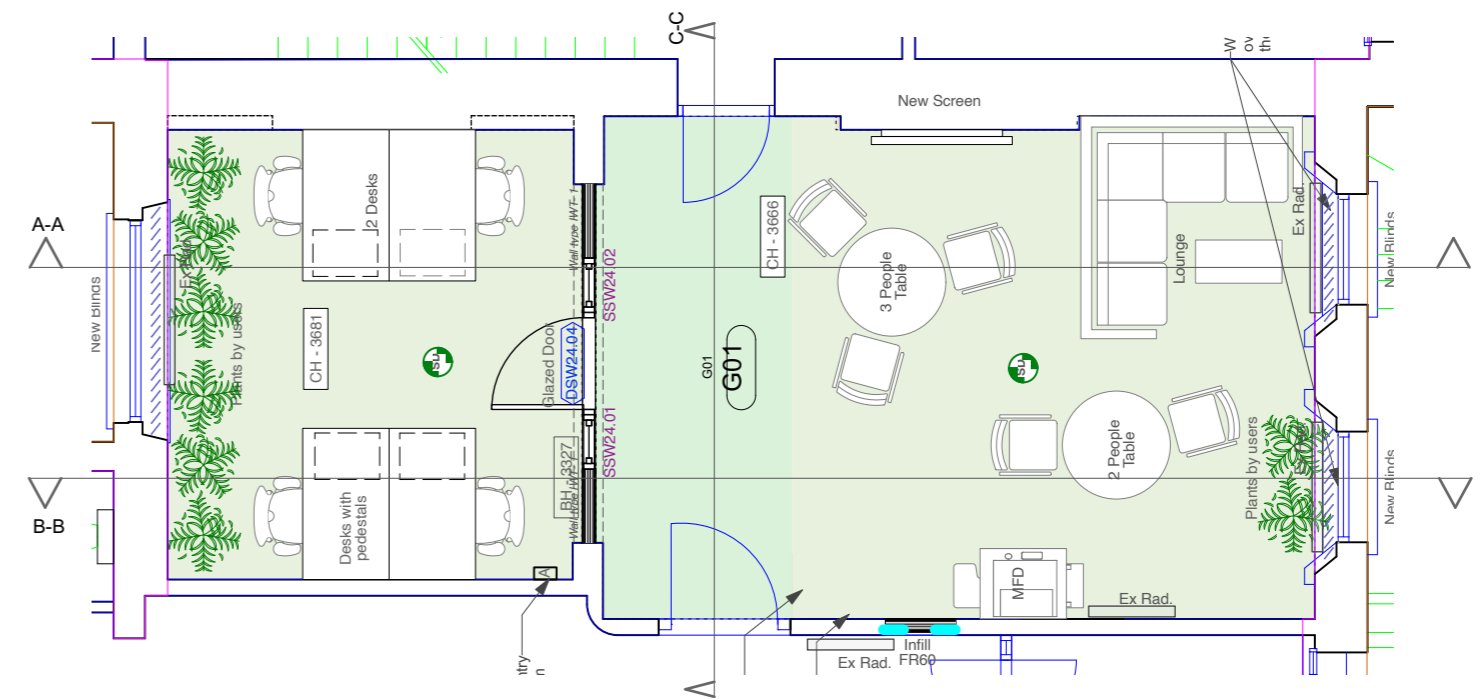

EXTRACT OF FLOOR PLAN
(Not in Scale)

PROPOSED INTERNAL ELEVATIONS - SW24 - 49 GORDON SQUARE
ROOM G01

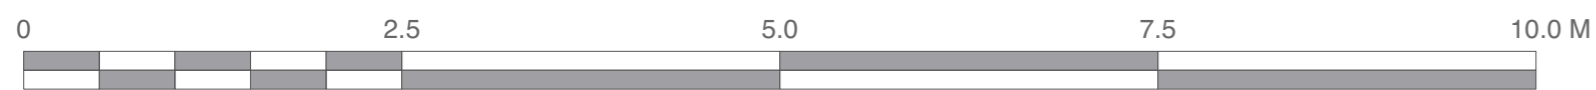

Scale 1:50 @ A2



Chartered Architects
Chartered Building Surveyors
Interior Designers
CDM Services

Suite 3, Sandford House,
1b Claremont Road,
Teddington, TW11 8DH
+44 (0)20 8943 5300
www.kendallkingscott.co.uk

Project
Life and Medical Sciences - Small Works

Client
University College London

Scale 1:50
Paper Size ISO A2
Filename 220593-UCL-Contract B -SW24
Internal elevations.vwx

Rev Date By Ap Note
P1 17/04/2023 AC MM Issued to Planning

Drawing Title
**Proposed Internal Elevations-SW24-49
Gordon Square, ROOM G01**

Project Number Drawing Number Revision
220593(SW24)-2604 P1

Date Drawn Checked Purpose/Status
14/04/2023 JI MM PLANNING

Check all dimensions and levels on site

Only to be used on the site for which designed. The electronic transmission of design information contained in this drawing is carried out entirely at the User's risk and Kendall Kingscott Ltd. will have no liability for any errors or inaccuracies arising therefrom. The production of amended or updated information from the said design information by the User is entirely the responsibility of the User and Kendall Kingscott Ltd. shall have no responsibility in respect thereof whatsoever.