

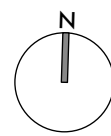


# EXISTING SITE PLAN

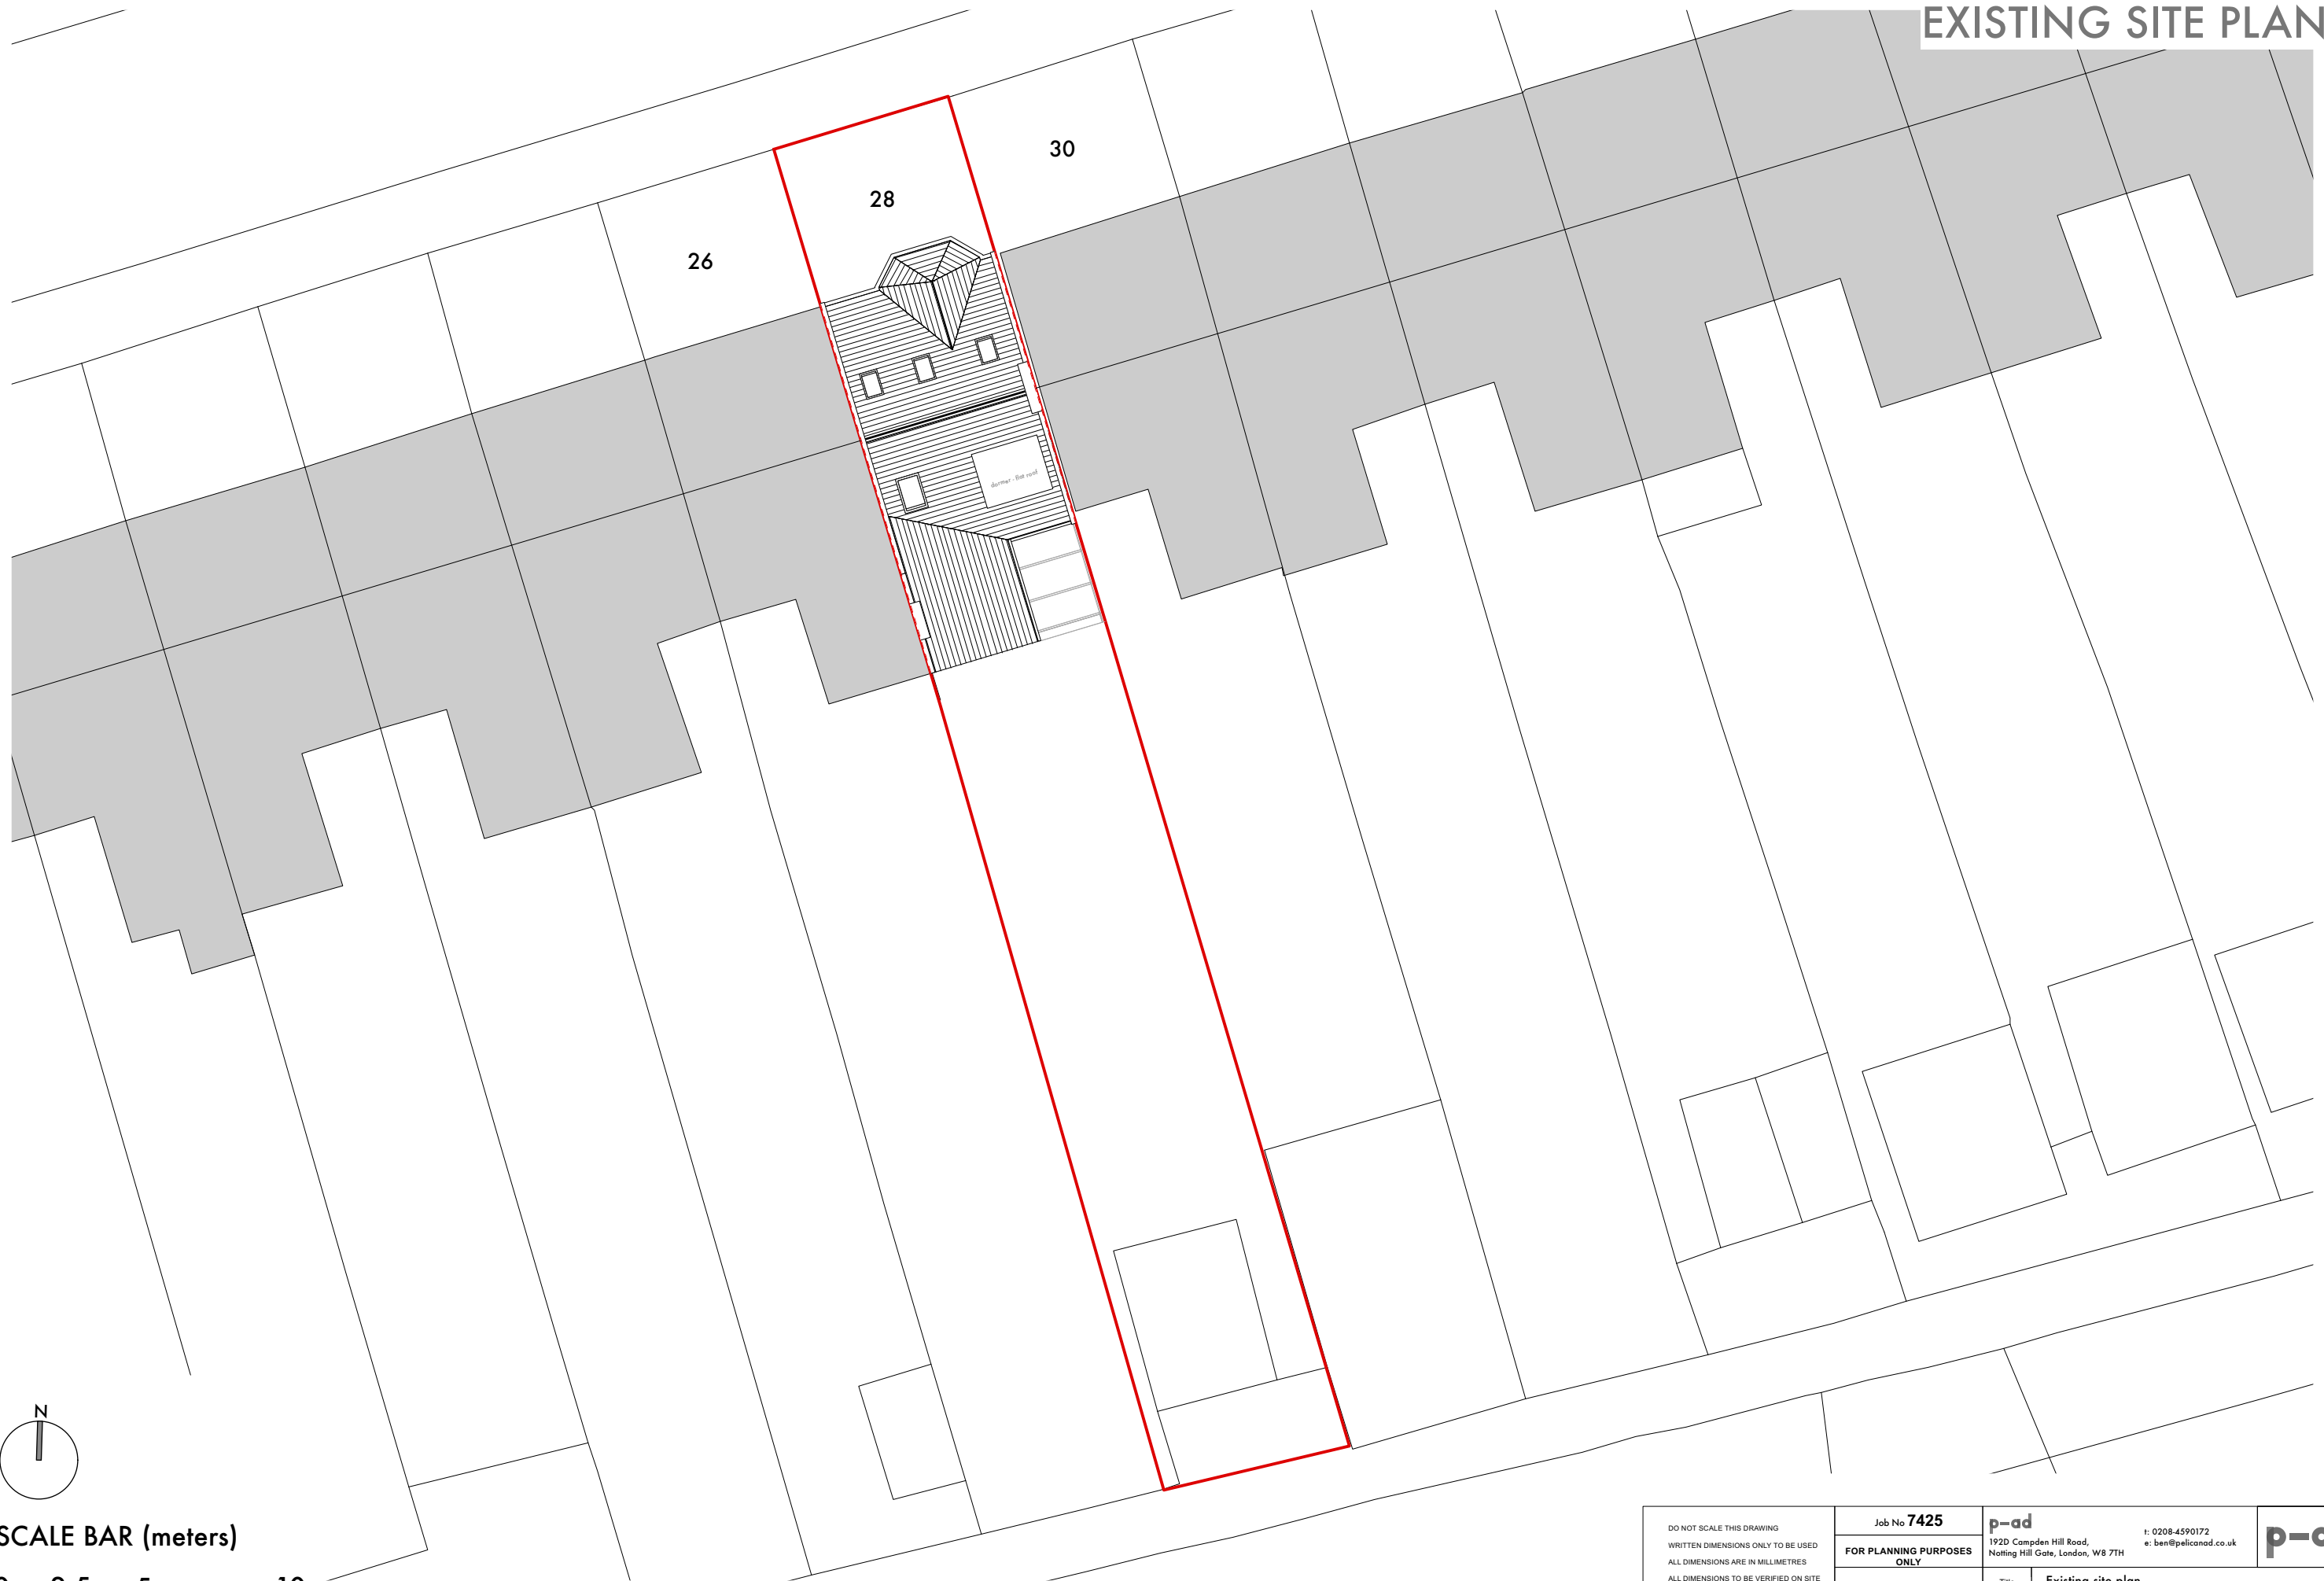


SCALE BAR (meters)

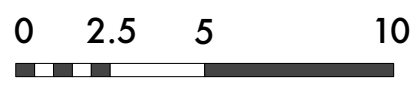


<small>DO NOT SCALE THIS DRAWING WRITTEN DIMENSIONS ONLY TO BE USED ALL DIMENSIONS ARE IN MILLIMETRES ALL DIMENSIONS TO BE VERIFIED ON SITE ANY INCONSISTENCIES TO BE REPORTED TO THE ARCHITECT IMMEDIATELY</small>	Job No <b>7425</b>	<b>p-ad</b> <small>192D Campden Hill Road, Notting Hill Gate, London, W8 7TH</small>	<small>t: 0208-4590172 e: ben@pelliconad.co.uk</small>	<b>p-ad</b>
	<b>FOR PLANNING PURPOSES ONLY</b>	Title <b>28 Hillfield Road, London, NW6 1PZ</b>	Existing site plan	
	Drawn by <b>NW</b>	Scale <b>1:200 @ A3</b>	Rev	


# EXISTING PLANS

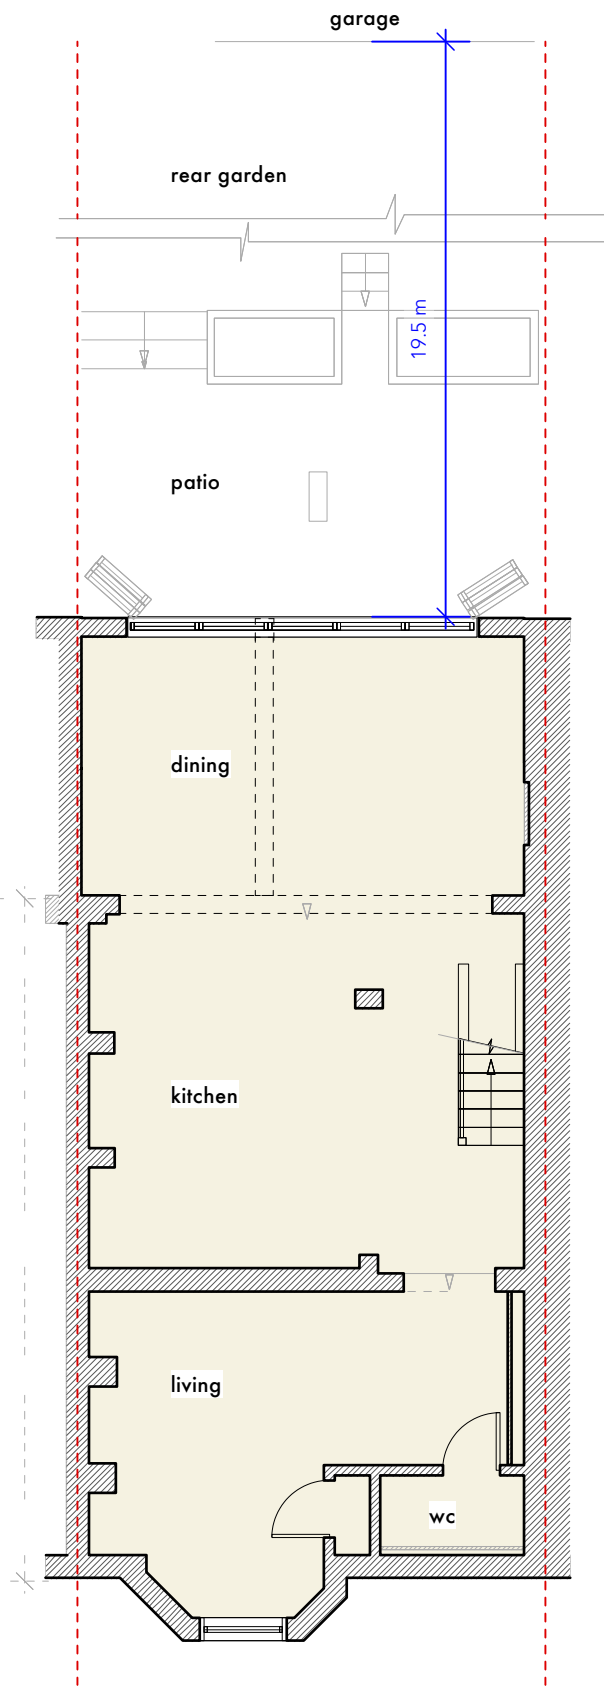


LOWER GROUND FLOOR PLAN

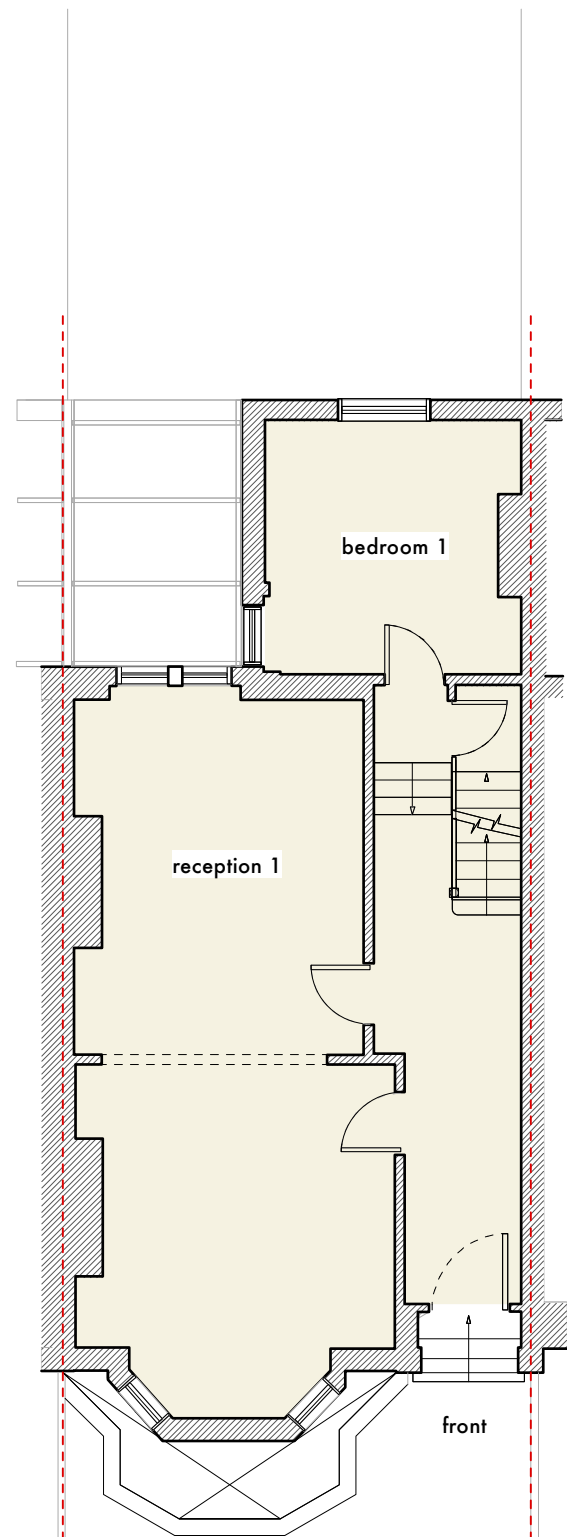


UPPER GROUND FLOOR PLAN

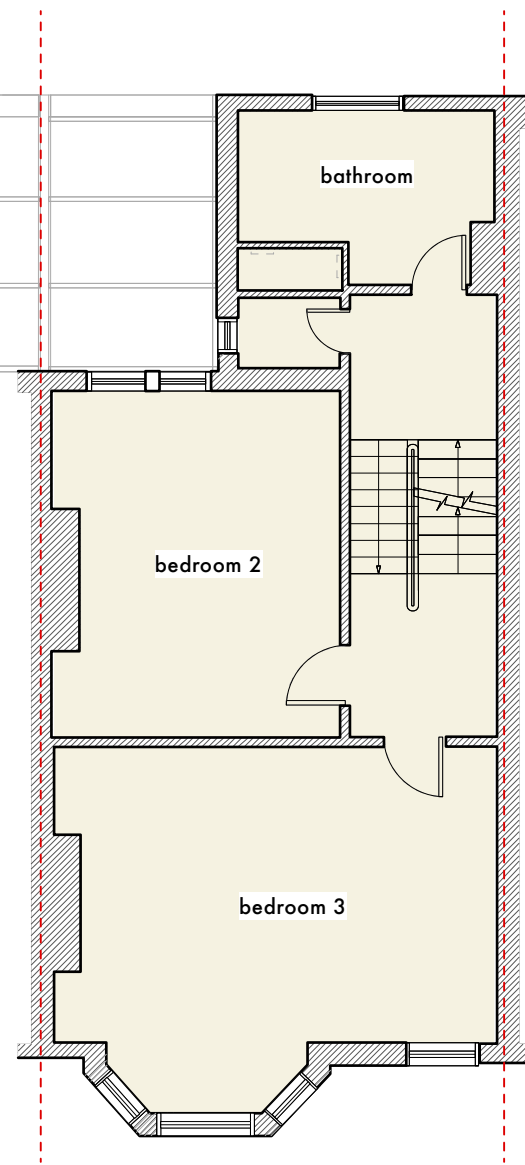



1ST FLOOR PLAN

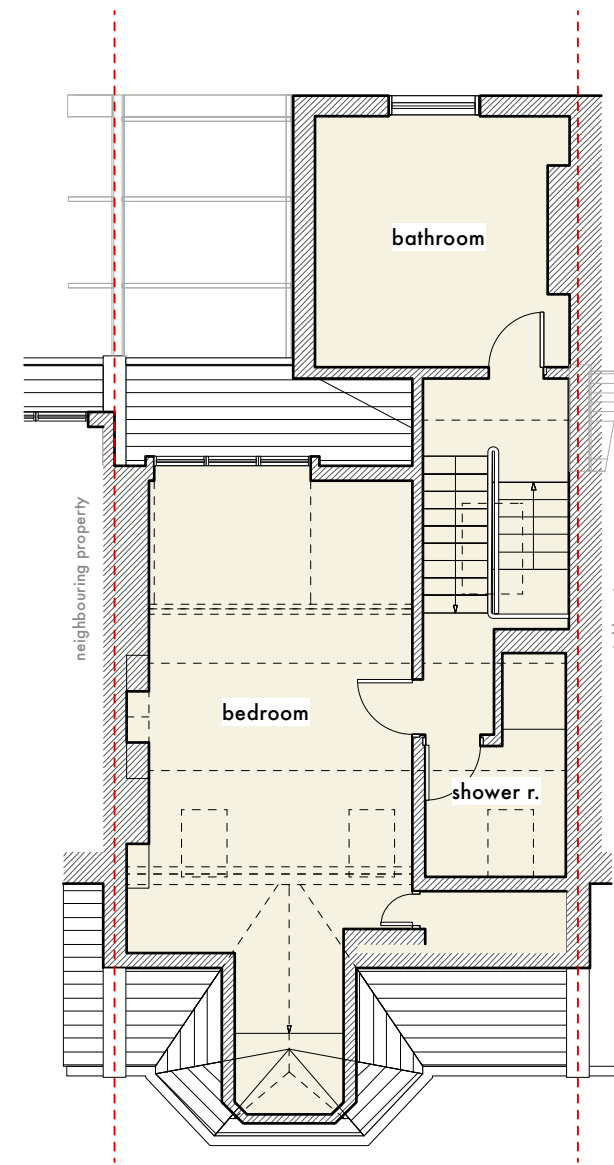

2ND FLOOR PLAN


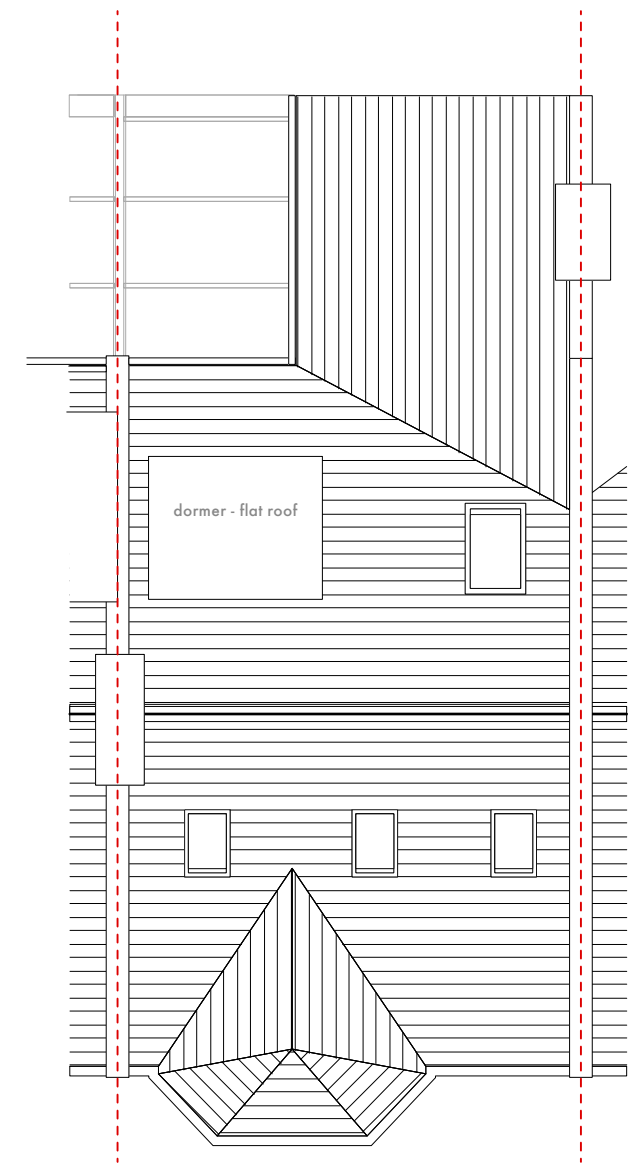


ROOF PLAN

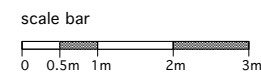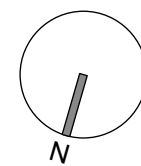



<p>DO NOT SCALE THIS DRAWING</p> <p>WRITTEN DIMENSIONS ONLY TO BE USED</p> <p>ALL DIMENSIONS ARE IN MILLIMETRES</p> <p>ALL DIMENSIONS TO BE VERIFIED ON SITE</p> <p>ANY INCONSISTENCIES TO BE REPORTED TO THE ARCHITECT IMMEDIATELY</p>	<p>Job No <b>7425</b></p> <p><b>FOR PLANNING PURPOSES ONLY</b></p>	<p><b>p-ad</b></p> <p>192D Campden Hill Road, Notting Hill Gate, London, W8 7TH</p> <p>t: 0208-4590173 e: ben@pelicanod.co.uk</p>	<p><b>p-ad</b></p>	
	<p>28 Hillfield Road, London, NW6 1PZ</p>	<p>Title <b>Existing floor plans</b></p> <p>Drawn by <b>NW</b></p>	<p>Scale <b>1:100 @ A3</b></p>	<p>Number <b>7425 - 02</b></p> <p>Rev</p>

# EXISTING ELEVATIONS

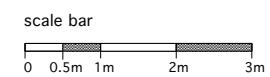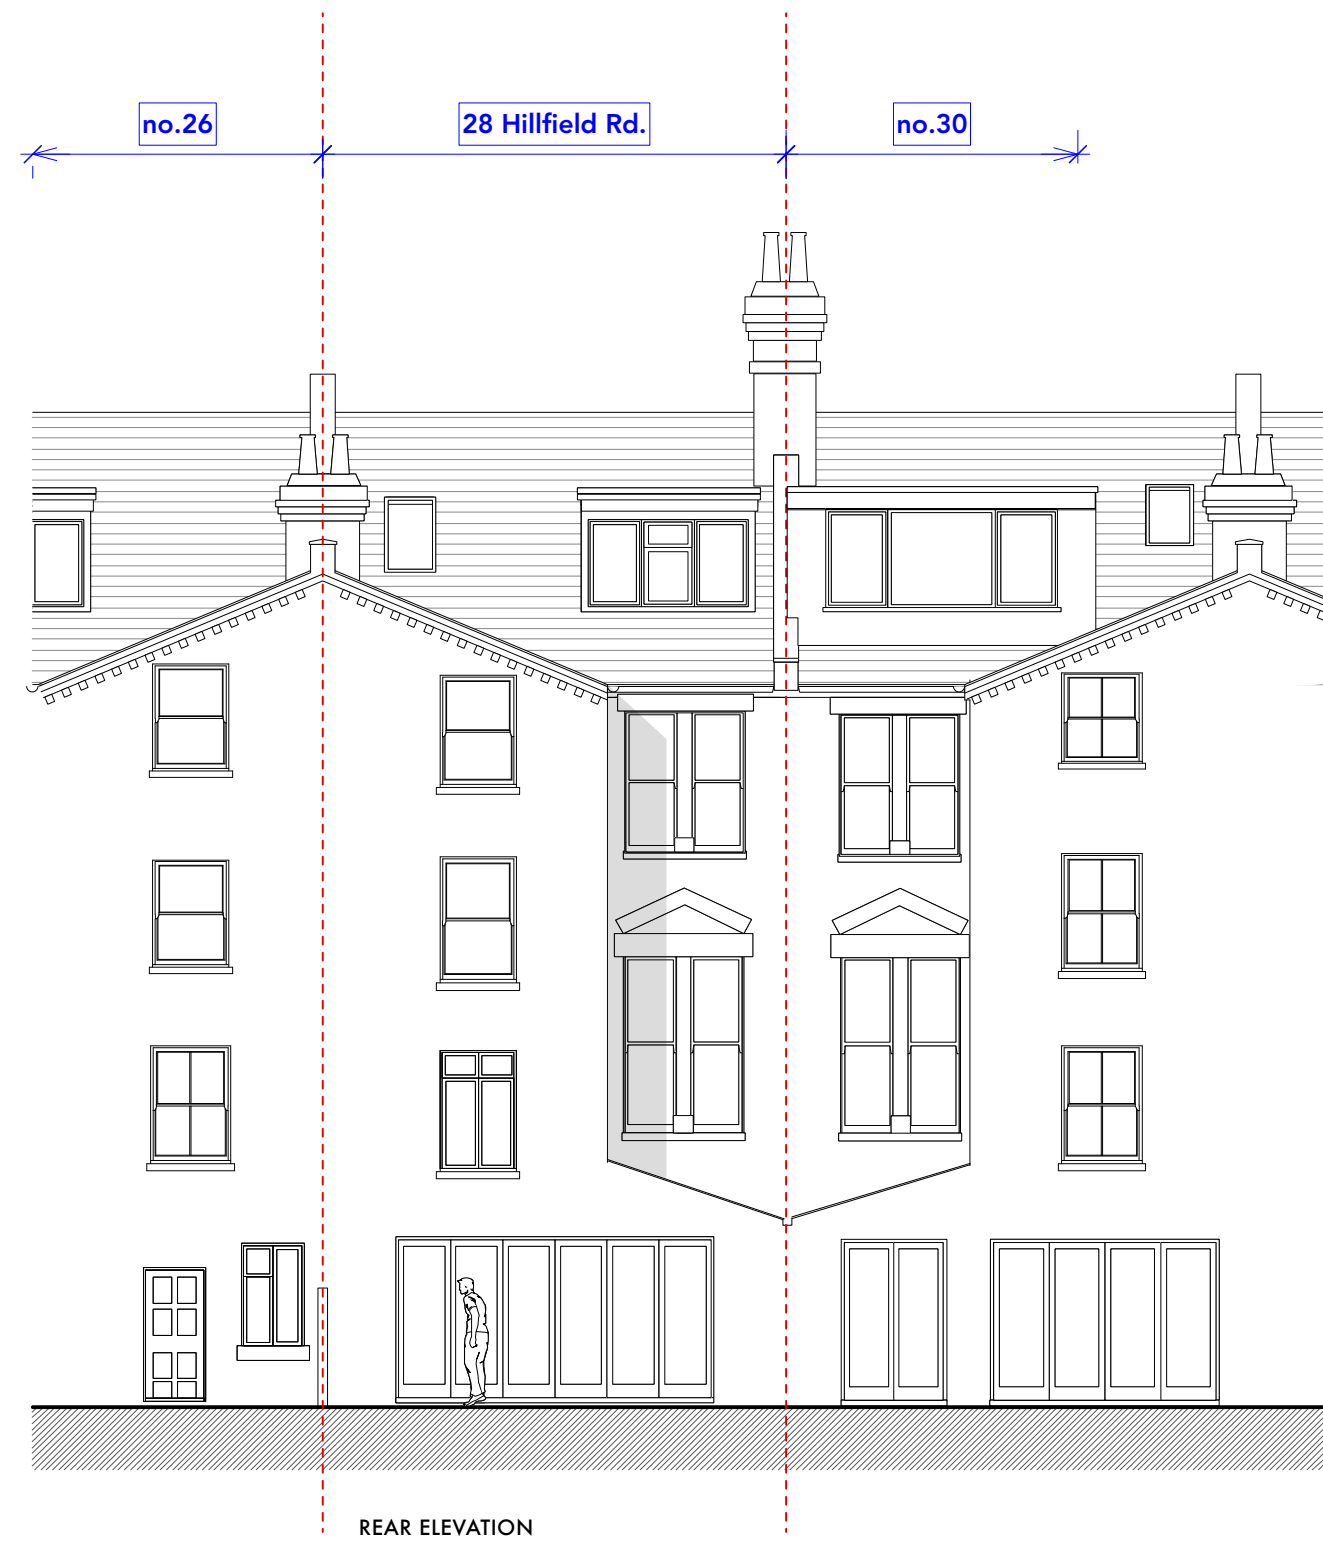


DO NOT SCALE THIS DRAWING WRITTEN DIMENSIONS ONLY TO BE USED ALL DIMENSIONS ARE IN MILLIMETRES ALL DIMENSIONS TO BE VERIFIED ON SITE ANY INCONSISTENCIES TO BE REPORTED TO THE ARCHITECT IMMEDIATELY	Job No <b>7425</b>	<b>p-ad</b> 192D Campden Hill Road, Notting Hill Gate, London, W8 7TH t: 0208-4590172 e: ben@pelicanod.co.uk	<b>p-ad</b>
	<b>FOR PLANNING PURPOSES ONLY</b>		
28 Hillfield Road, London, NW6 1PZ	Title Existing front and rear elevations	Scale 1:100 @ A3	Number 7425 - 03
Drawn by NW			Rev

# EXISTING SECTION

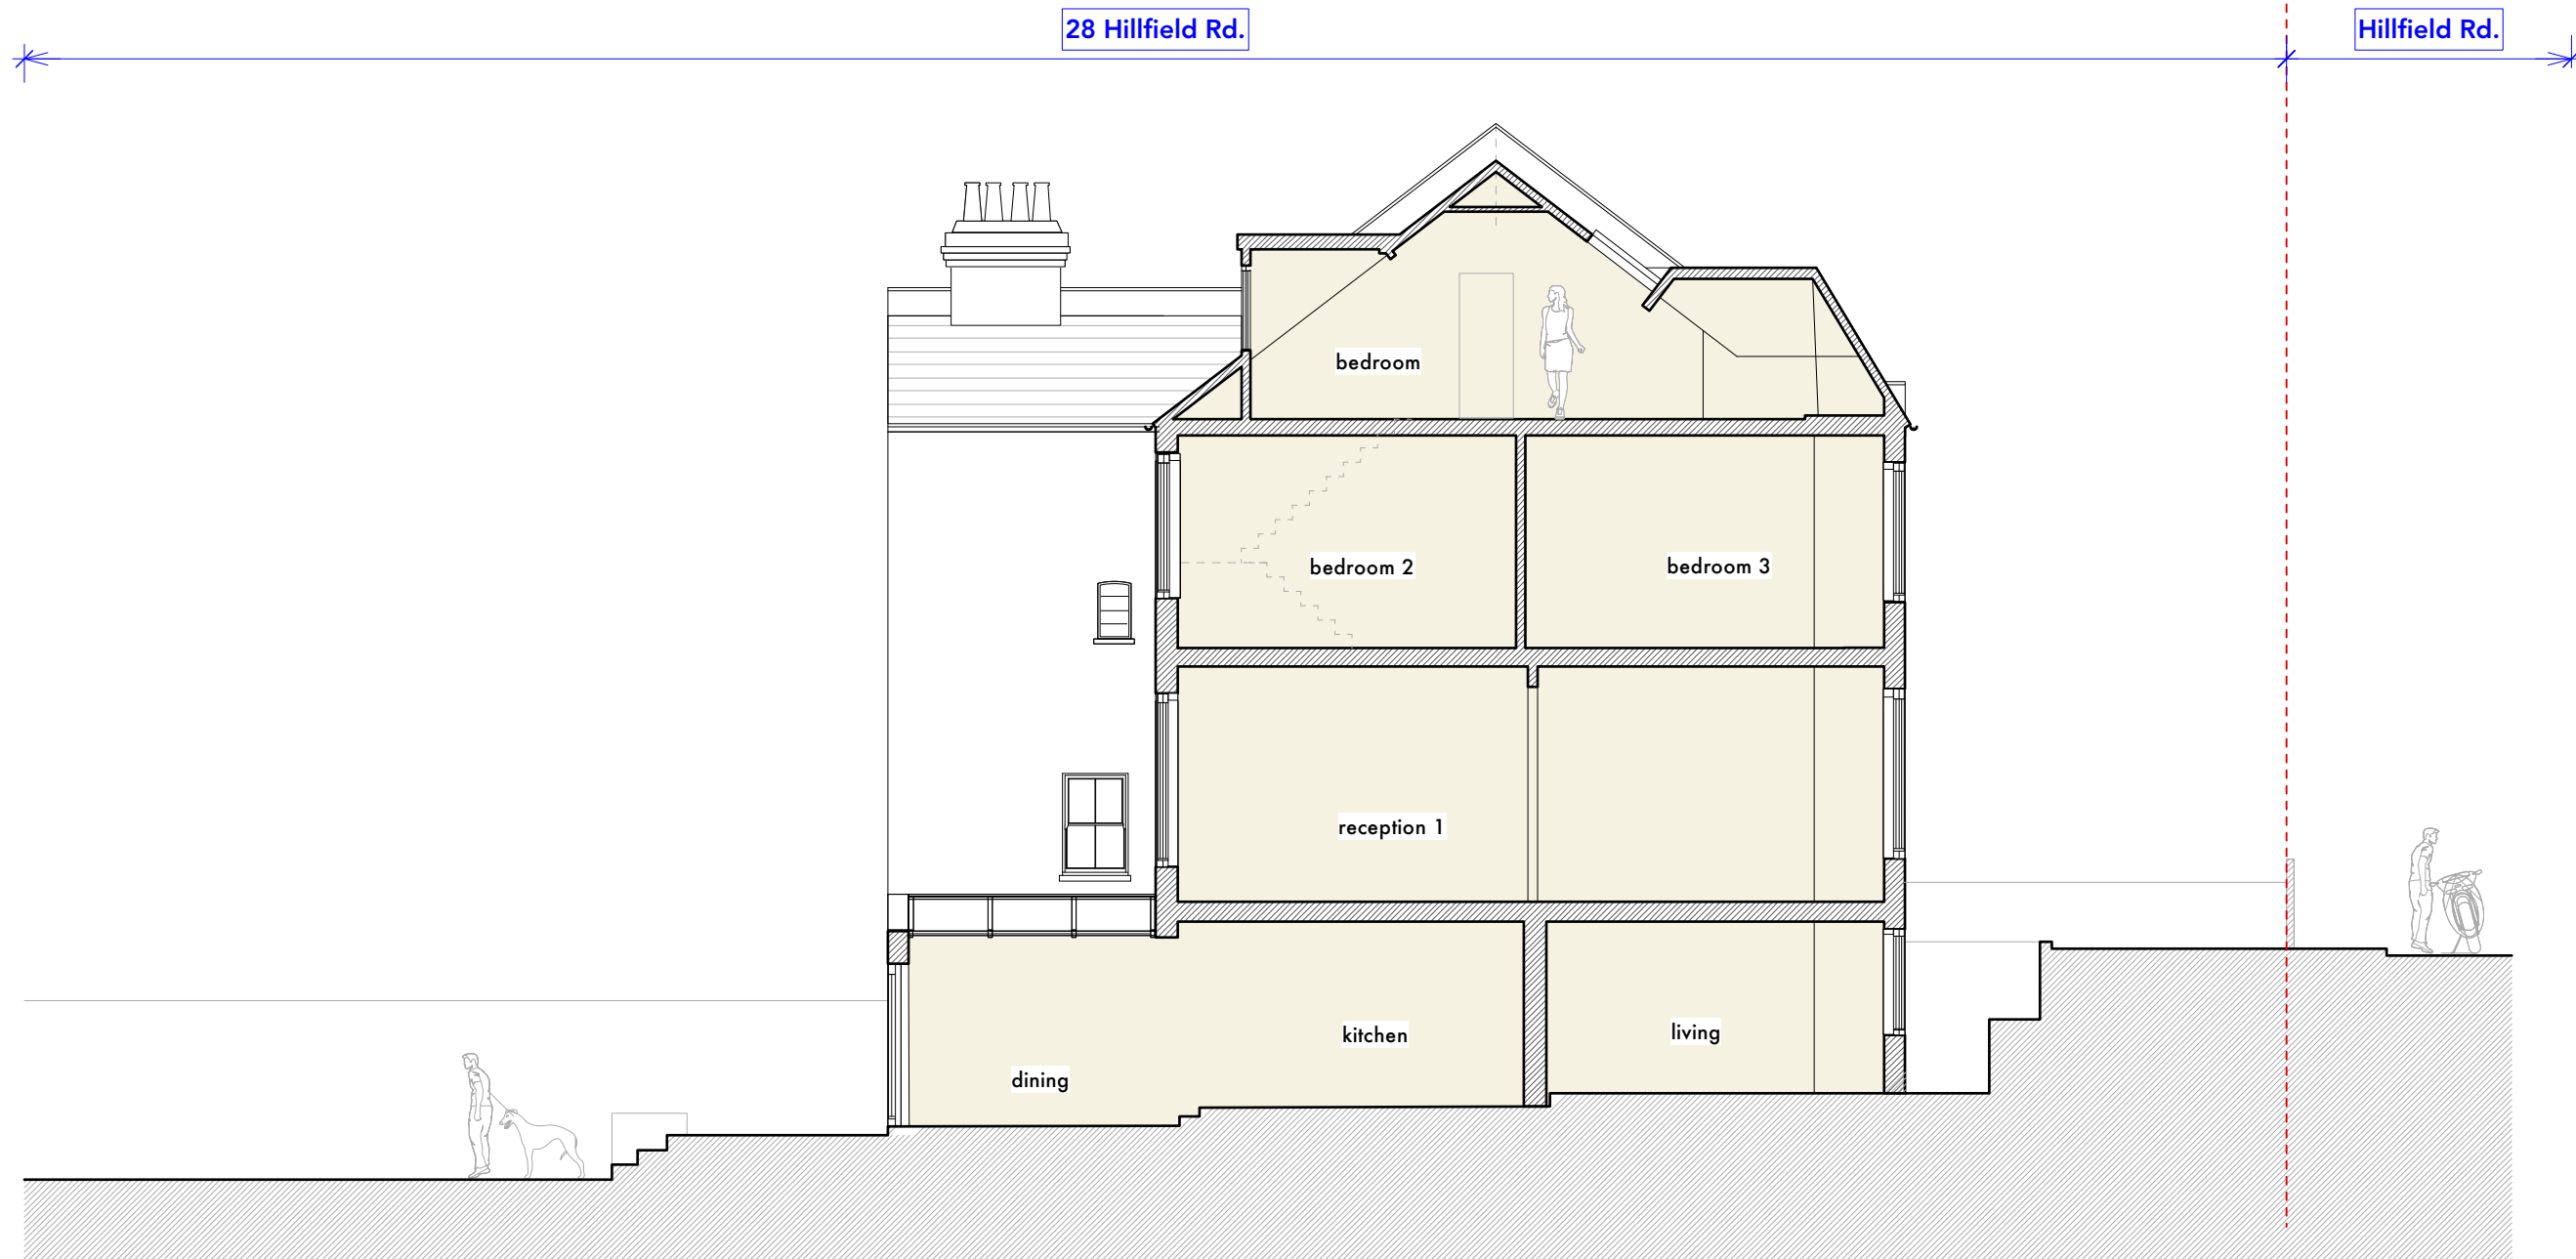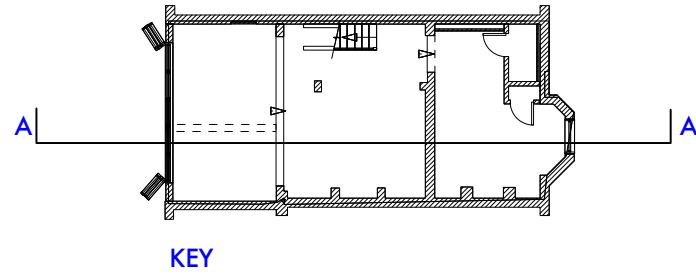

SECTION A

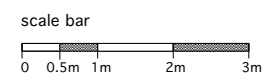

DO NOT SCALE THIS DRAWING WRITTEN DIMENSIONS ONLY TO BE USED ALL DIMENSIONS ARE IN MILLIMETRES ALL DIMENSIONS TO BE VERIFIED ON SITE ANY INCONSISTENCIES TO BE REPORTED TO THE ARCHITECT IMMEDIATELY	Job No <b>7425</b>	<b>p-ad</b> 192D Campden Hill Road, Notting Hill Gate, London, W8 7TH t: 0208-4590172 e: ben@pelicanad.co.uk	<b>p-ad</b>
	<b>FOR PLANNING PURPOSES ONLY</b>		
28 Hillfield Road, London, NW6 1PZ	Title Existing section A	Scale 1:100 @ A3	Number 7425 - 04
Drawn by NW			Rev