

Type 9


Fins Fence Terraces

1:10


TERRACES (RESIDENT ACCESS) + NB. FALL PROTECTION BY FALL RESTRAINT SYSTEM MAINTENANCE ACCESS ONLY




EAST BLOCK - NORTH ELEVATION
1:100

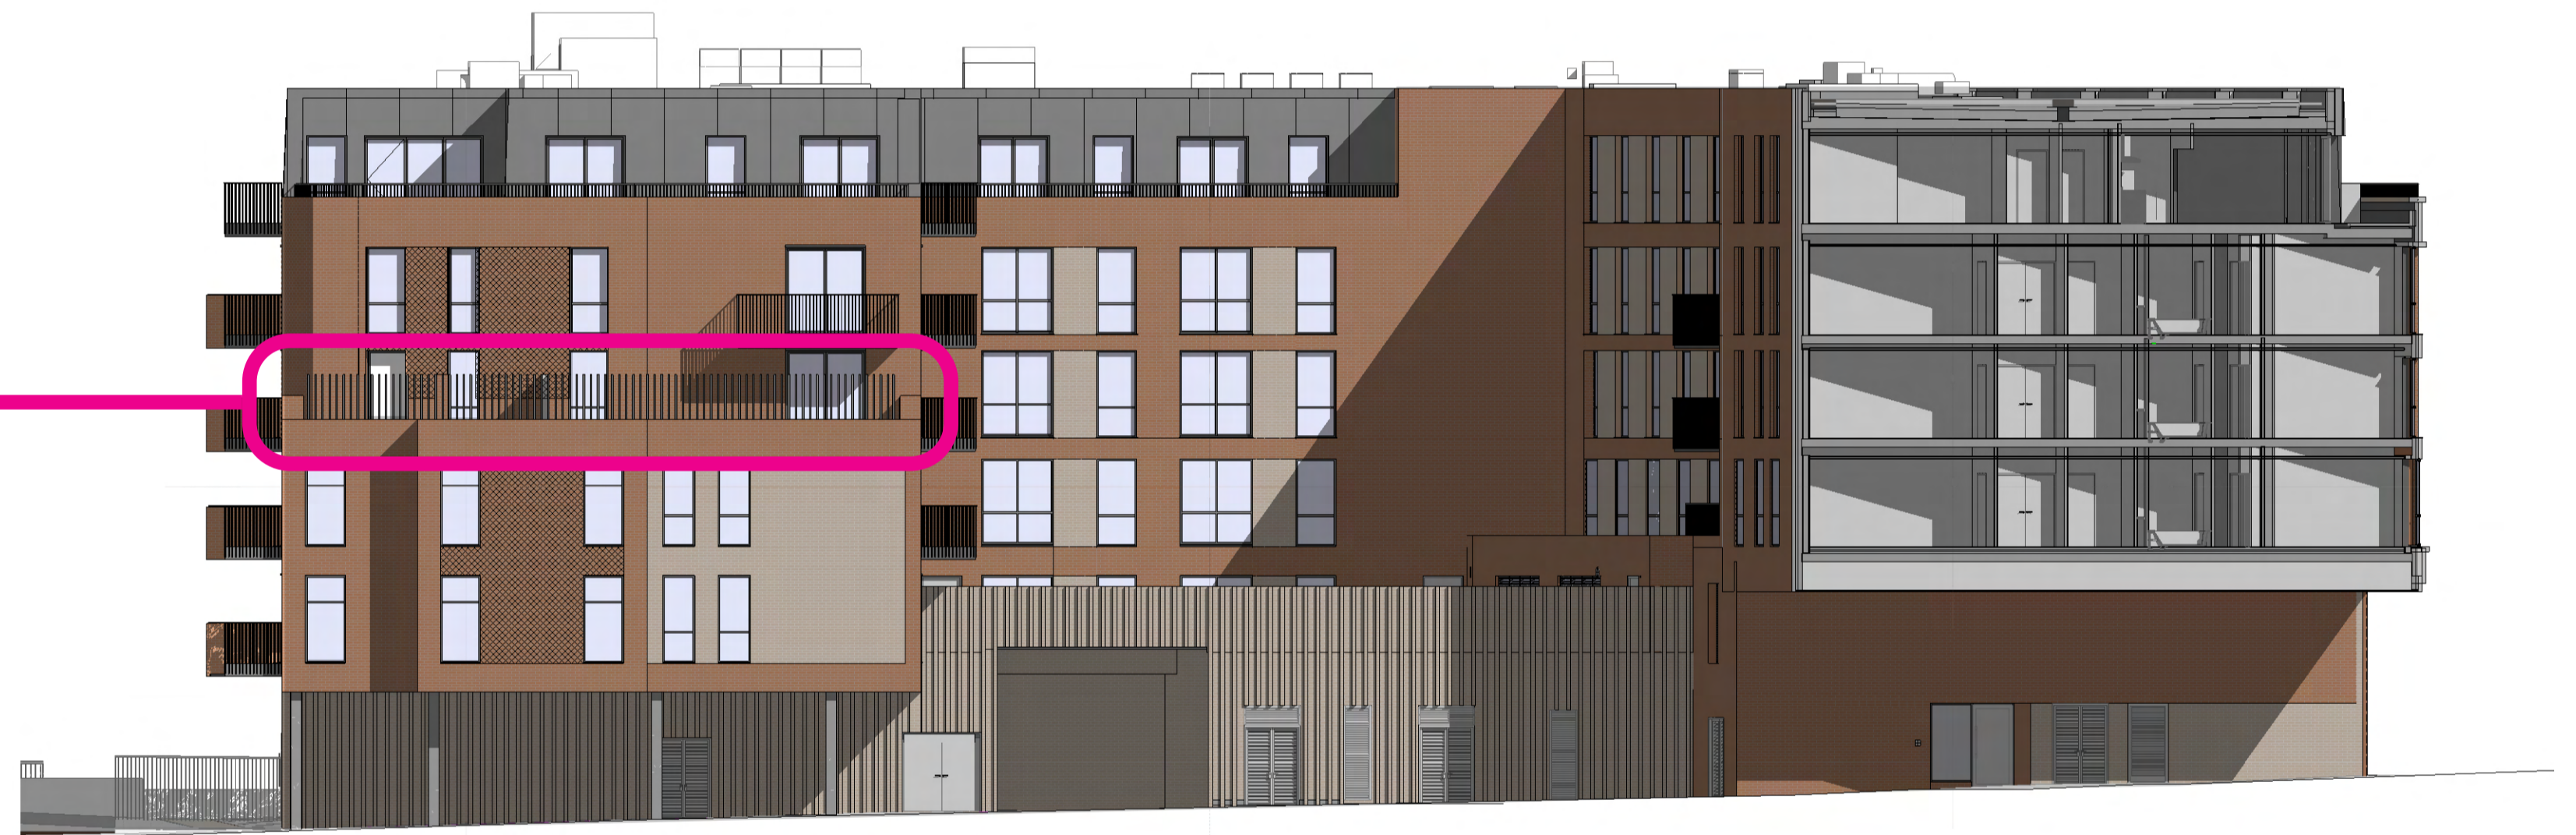

WEST BLOCK - NORTH ELEVATION
1:100

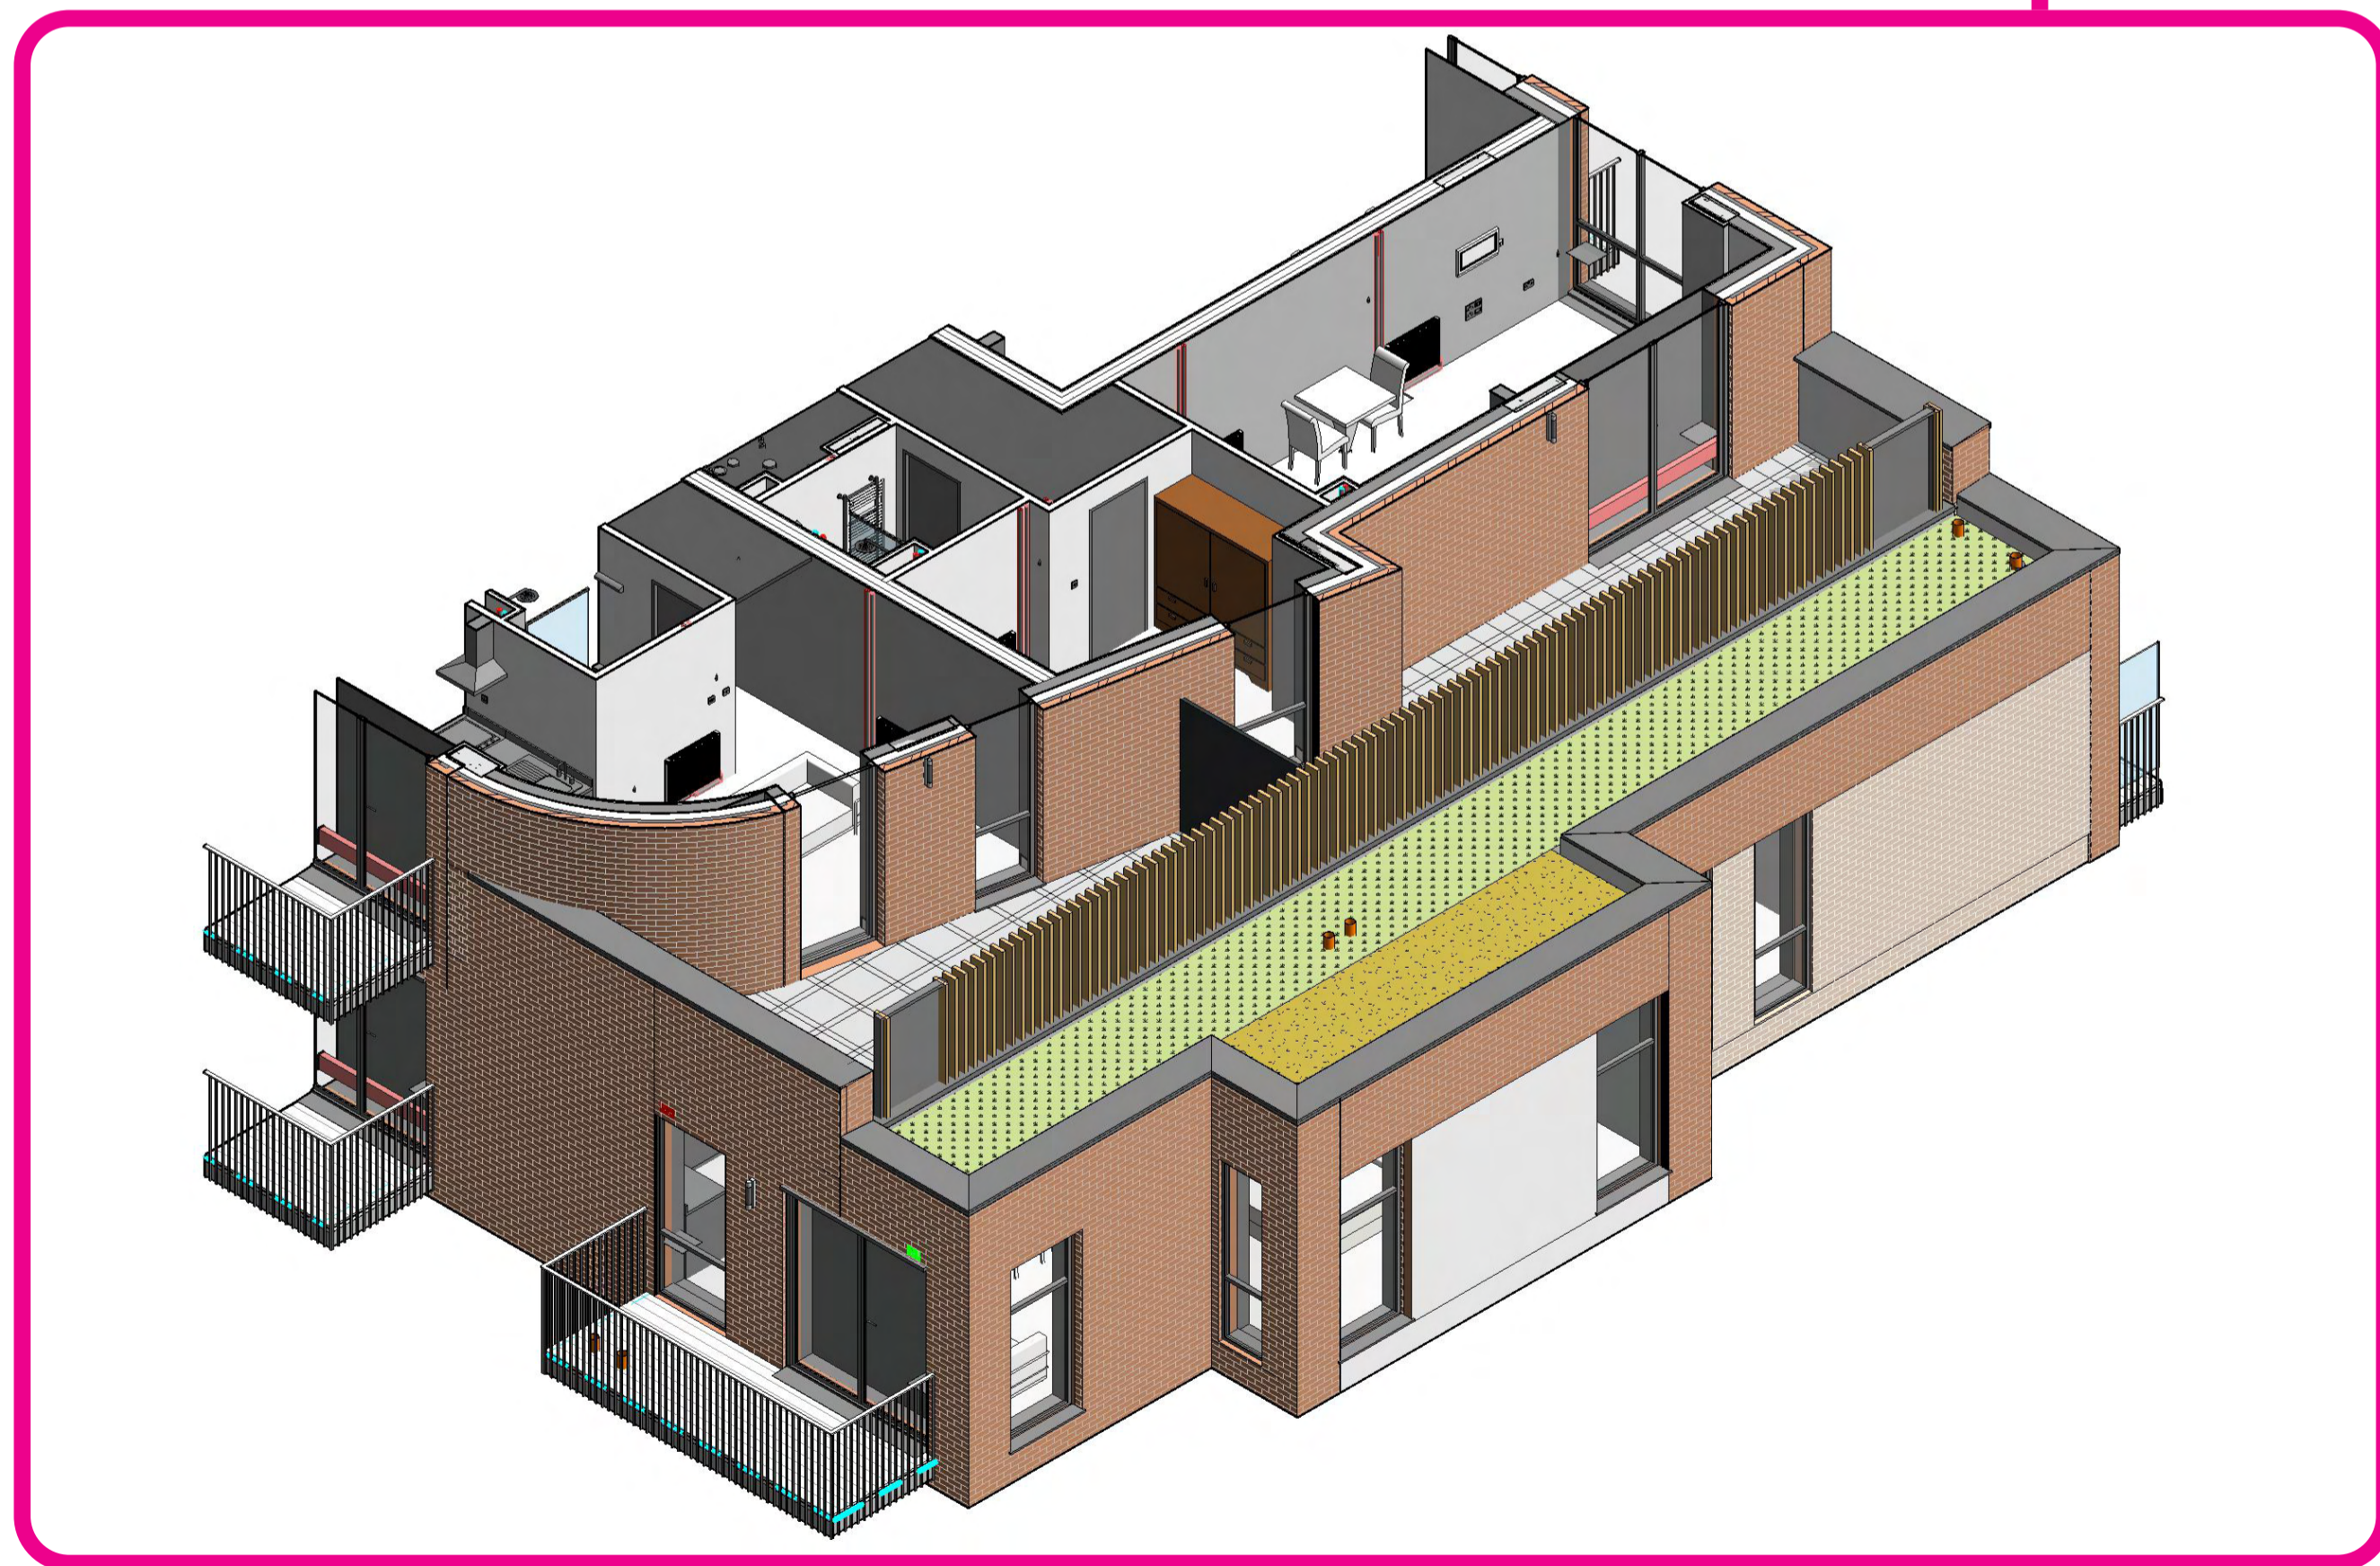

AXONOMETRIC VIEW OF WEST BLOCK TERRACE
SHOWING DESIGN FENCE TERRACES
SAME DESIGN FOR WEST AND EAST BLOCKS

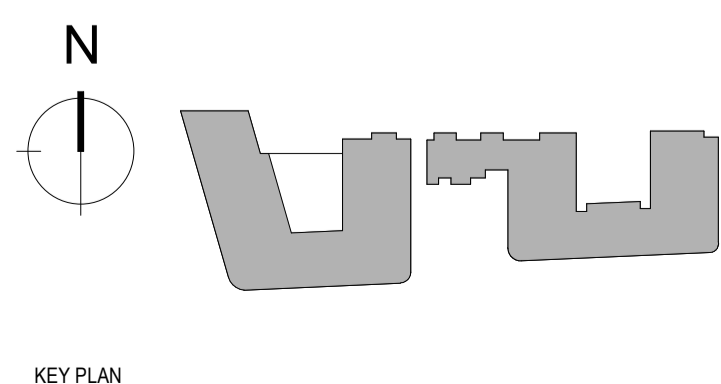

NOTES
THIS DRAWING MUST NOT BE SCALED.
ALL DIMENSIONS ARE TO BE VERIFIED AND CHECKED ON SITE. ANY DISCREPANCIES THAT ARE, OR BECOME APPARENT SHOULD BE REPORTED TO CHAPMAN TAYLOR.
AREAS INDICATED ARE APPROXIMATE GROSS INTERNAL AREA. THEY RELATE TO THE LIKELY AREAS OF THE BUILDING AT THE CURRENT STAGE OF DESIGN. ANY DECISIONS TO BE MADE ON THE BASIS OF THESE PREDICTIONS, WHETHER AS TO PROJECT VIABILITY, PRE-LETTING, LEASE AGREEMENTS, OR THE LIKE, SHOULD INCLUDE DUE ALLOWANCE FOR THE INCREASES AND DECREASES INHERENT IN THE DESIGN DEVELOPMENT AND BUILDING PROCESS.
© COPYRIGHT CHAPMAN TAYLOR 2021

REV	DATE	BY	DESCRIPTION	CHKD

STRUCTURAL ENGINEER
iesisSTRUCTURES

SERVICES ENGINEER
FHP

CLIENT
astr.

PROJECT
156 WEST END LANE

ARCHITECT
CHAPMAN TAYLOR
GLOBAL ARCHITECTS & MASTERPLANNERS

LONDON STUDIO
10 Eastbourne Terrace
London W12 8LD
United Kingdom
T +44 (0)20 7371 3000
E london@chaptmantaylor.com
www.chaptmantaylor.com

DRAWING TITLE
**SITOWIDE
Privacy Screen
Private Terraces**
Scale @ A1

INTERNAL JOB NO	ISSUE DATE	STATUS	DRAWN BY	CHECKED BY
C340WEL	05/05/23	5	Author	Checker

PROJECT NUMBER | ROLE | ORIGINATOR | TYPE | SERIES | LEVEL | NUMBER | REVISION

0001 A CTA DRG 93 XX 0005