



01 - EXISTING GROUND FLOOR PLAN

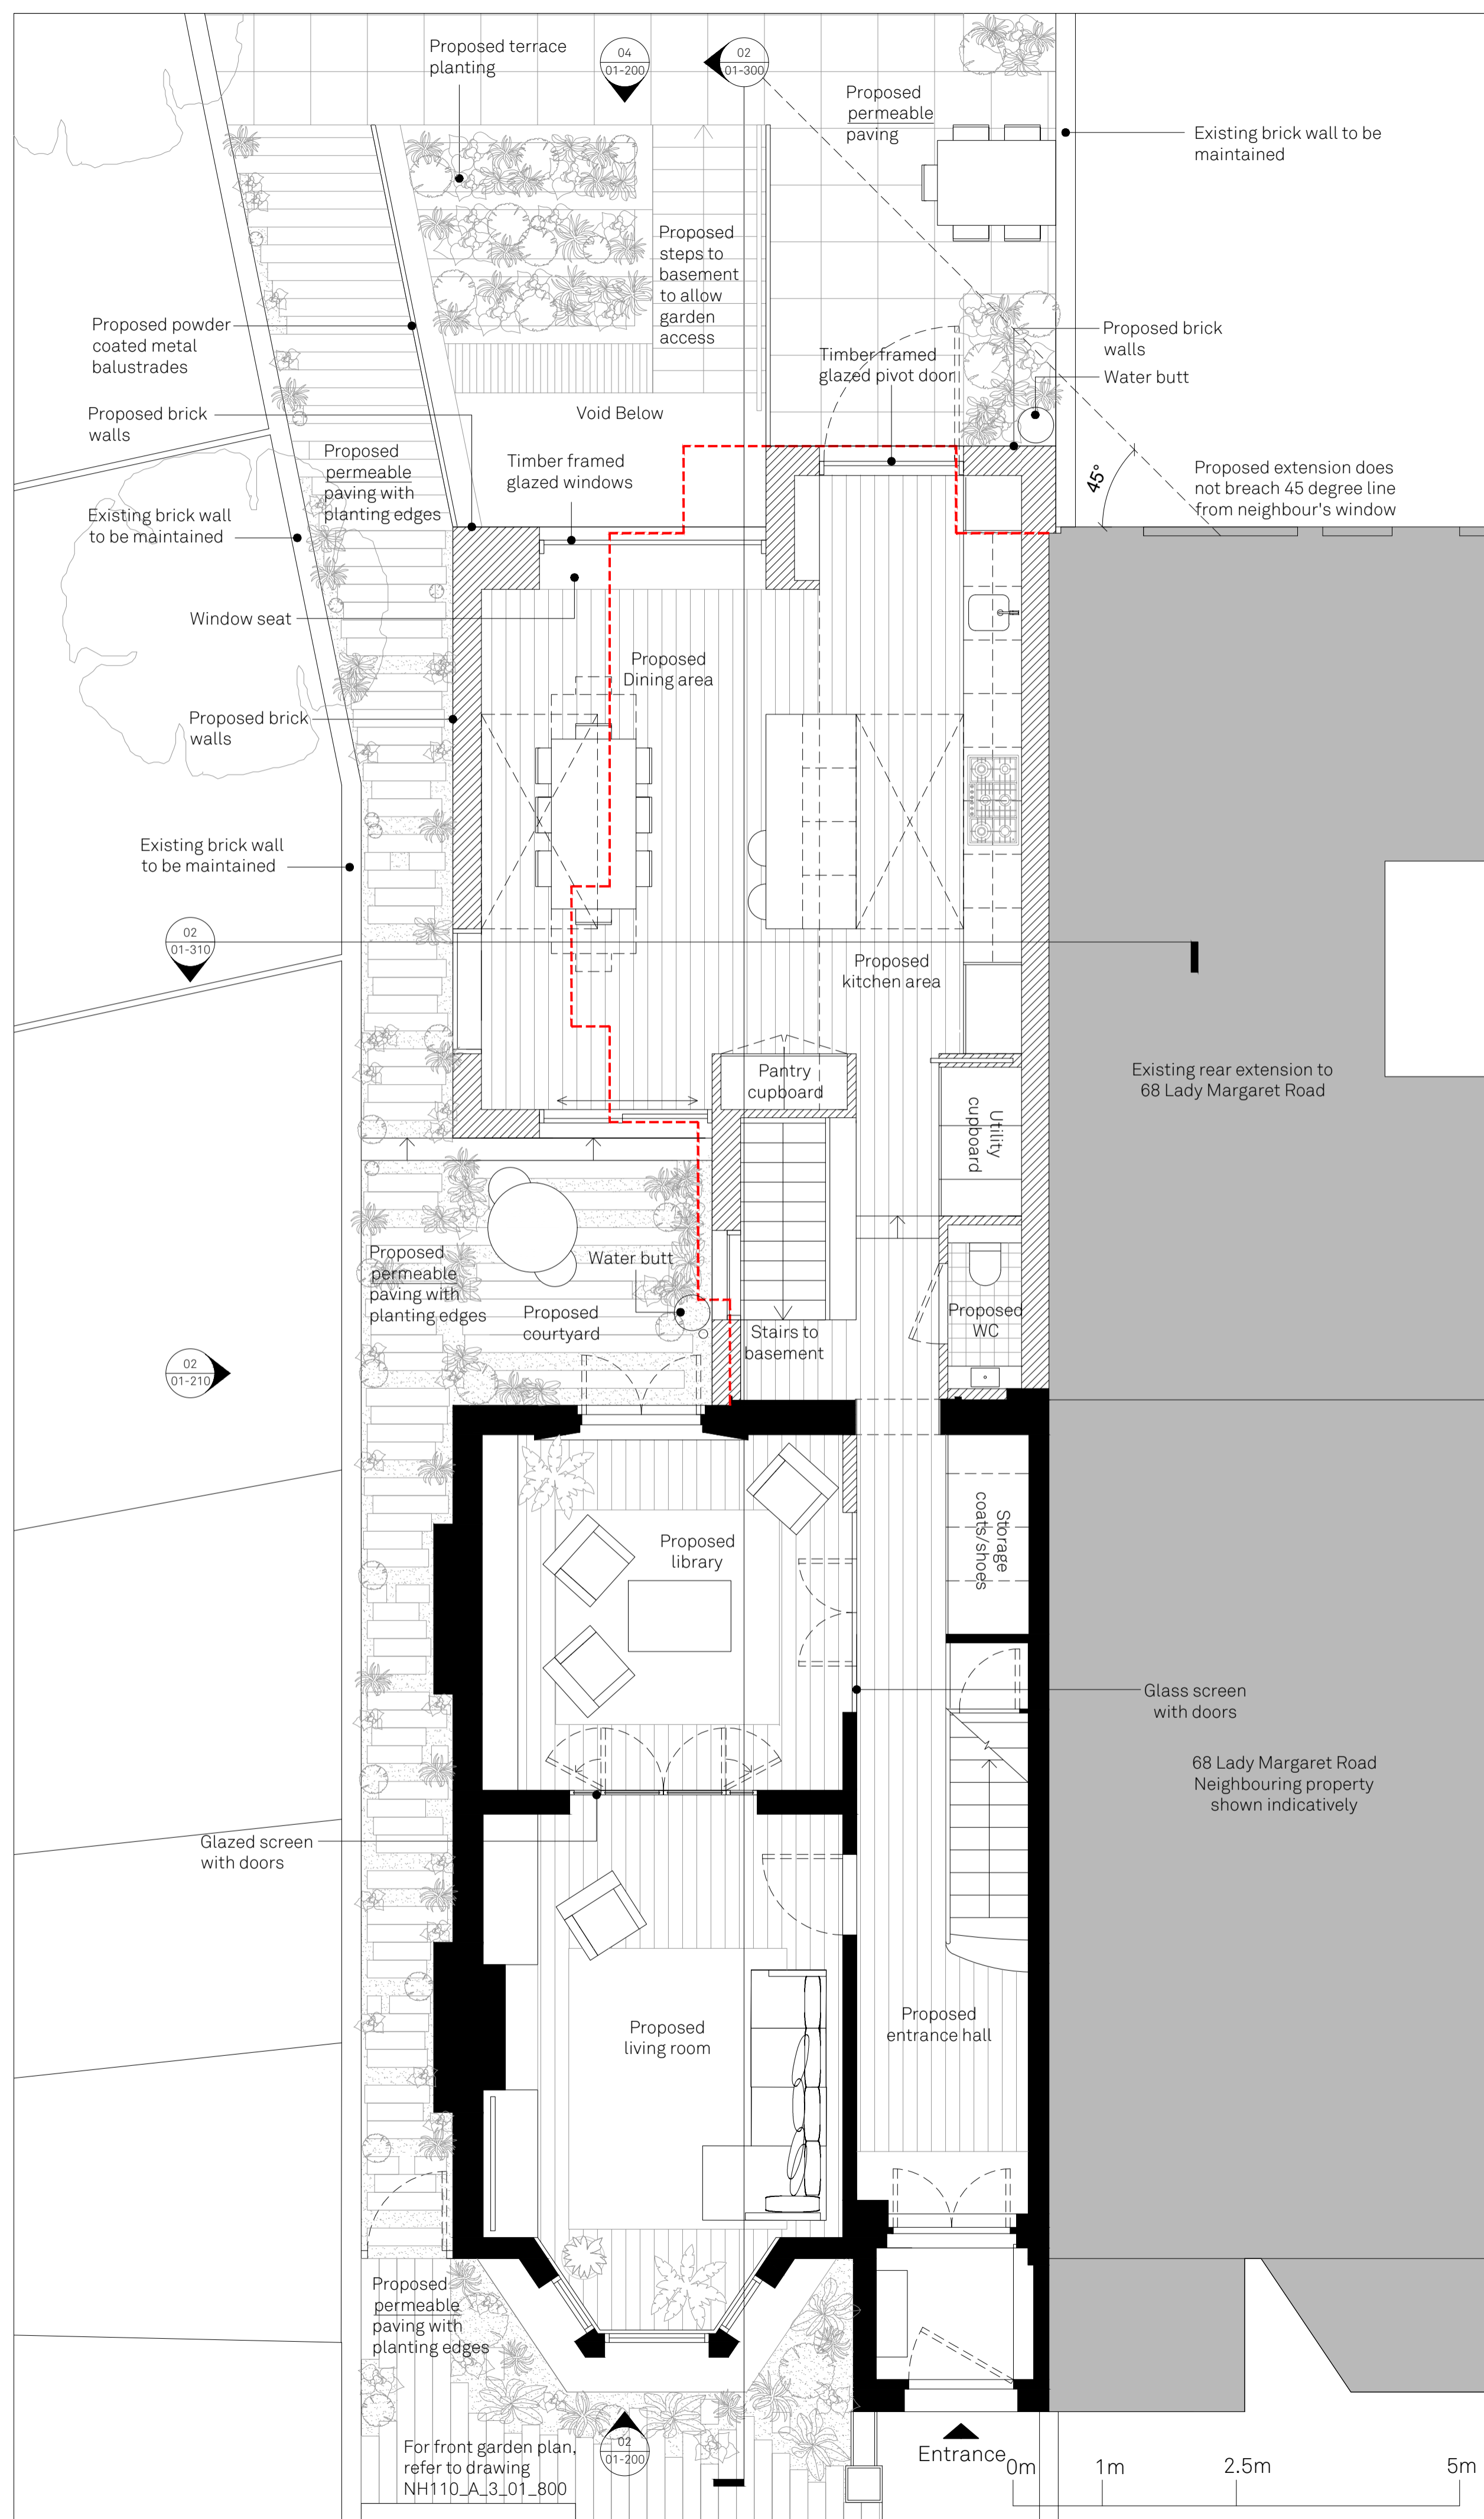

02 - PROPOSED GROUND FLOOR PLAN

NOTES:
 _The property is not located in a Conservation Area.
 _Outline of existing extension shown dashed in red.
 _Use figured dimensions.
 _All dimensions are in millimetres unless otherwise noted.
 _The interior layout of the main house is shown indicatively for completeness and does not form part of the application.
 _Drawings not for construction.

| Revision | Date | Amendment |
|----------|------------|---------------|
| P01 | 10.03.2023 | Stage 3 Issue |

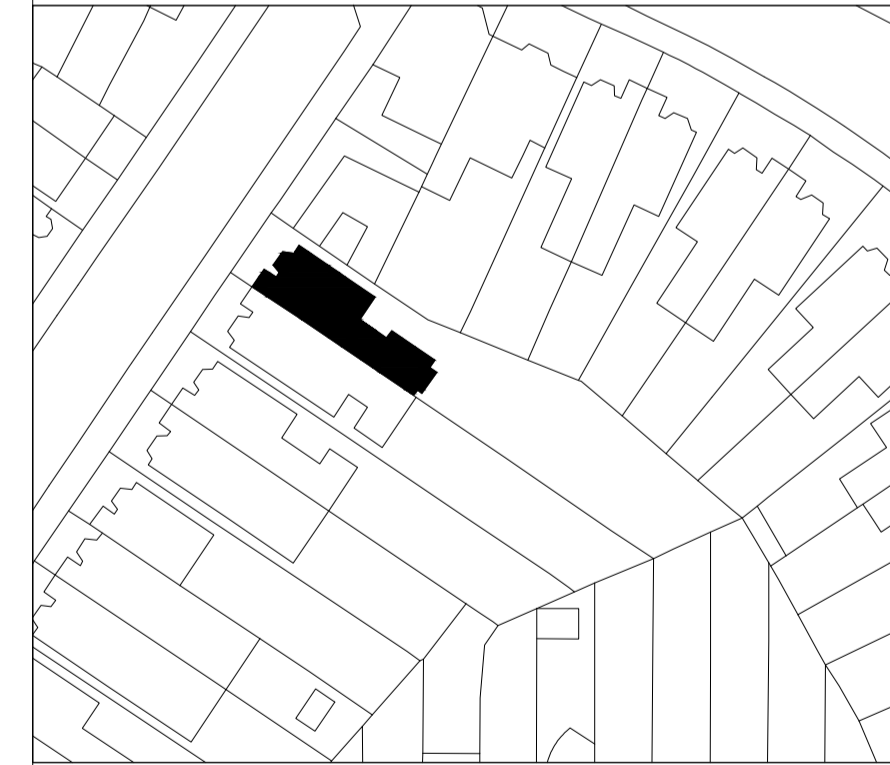

Novak Hiles Architects
 www.novakhilesarchitects.com
 - Not for construction
 - Use figured dimensions only
 - All dimensions to be checked on site by the Contractor
 - And such dimensions to be their responsibility
 - Report all drawing errors and omissions to the Architect
 - All dimensions in millimeters unless noted otherwise
 - If in doubt ask Contract Administrator
 - © Copyright Novak Hiles Architects
 - The design information contained herein is not licensed to any party other than the clients named below

| | | | | | |
|---|---------------------------------|----------|-----------|-------------|------------|
| Job Title | | | | | |
| 70 LADY MARGARET ROAD, LONDON, NW5 2NP | | | | | |
| Client | | | | | |
| P & L ALLARD | | | | | |
| Drawing Title / Location | | | | | |
| EXISTING AND PROPOSED GROUND FLOOR PLANS | | | | | |
| Status | STAGE 3 | | | | |
| Scale | 1:100 at A3 / 1:50 at A1 | | | | |
| Job No | Source | Stage | Element | Drawing No. | Revision |
| NH110 | A | 3 | 01 | 100 | P01 |