



01 - EXISTING SECOND FLOOR PLAN

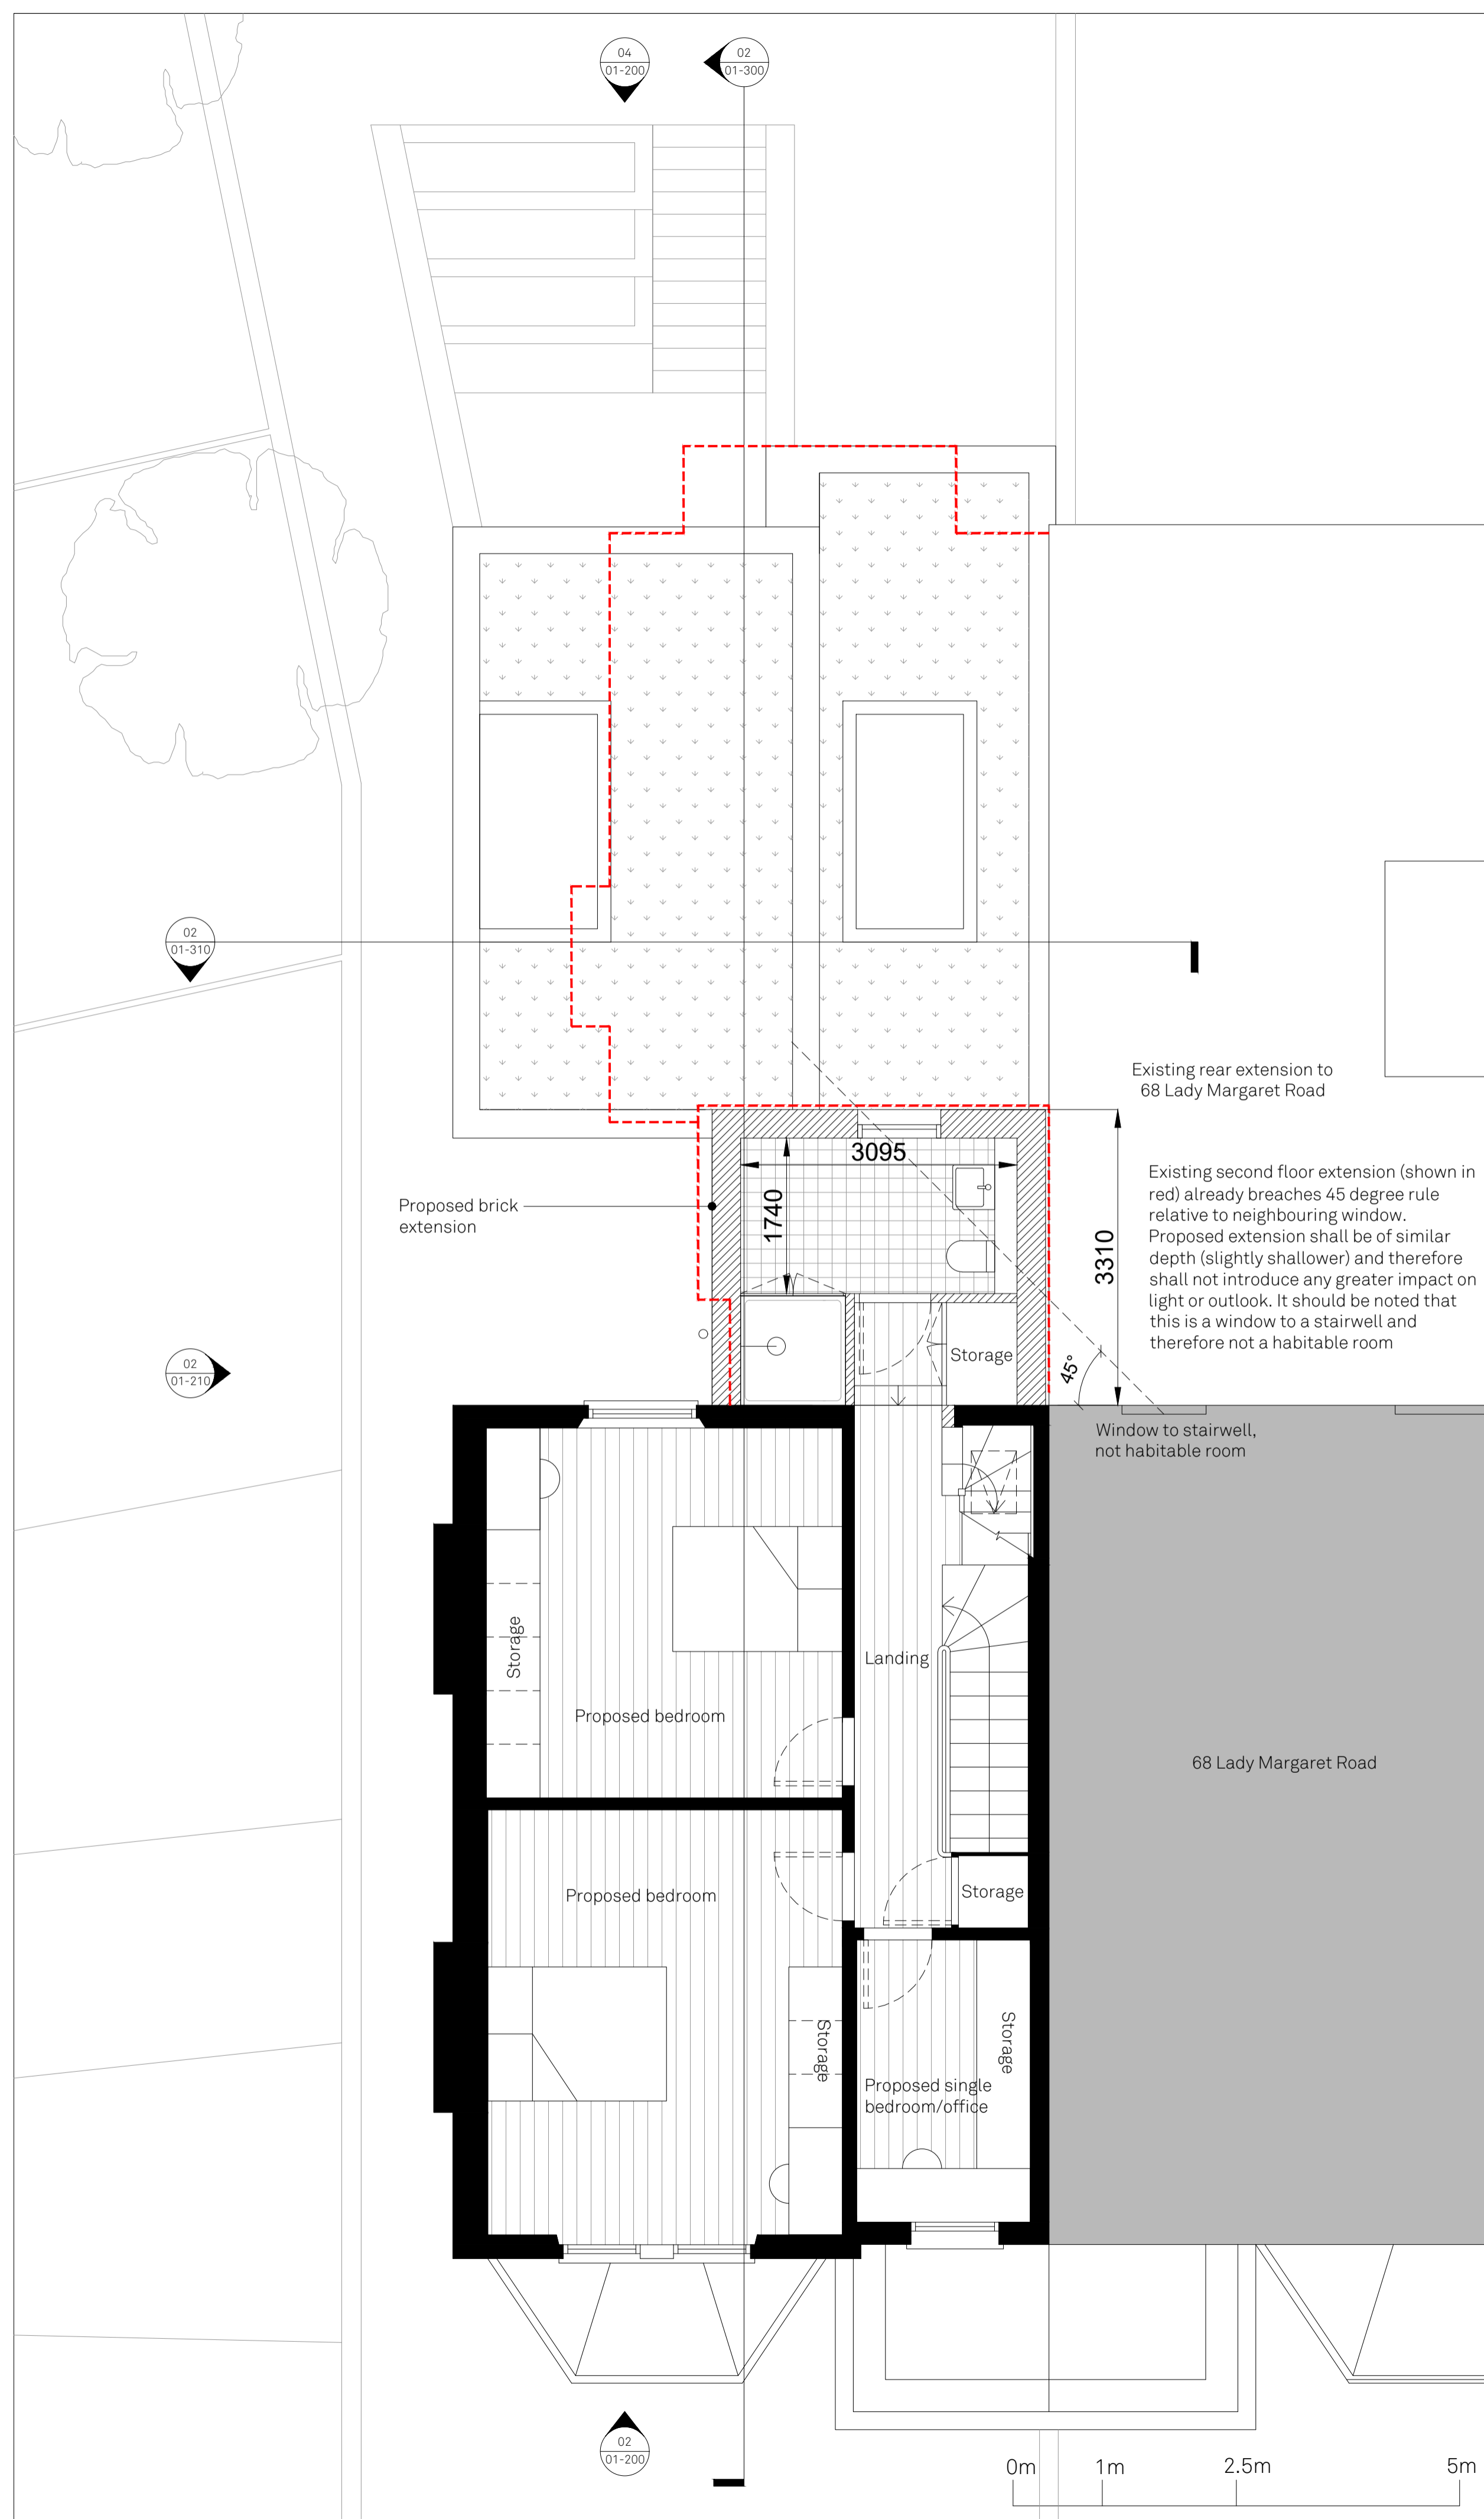

02 - PROPOSED SECOND FLOOR PLAN

- NOTES:**
- ..The property is not located in a Conservation Area.
  - ..Outline of existing extension shown dashed in red.
  - ..Use figured dimensions.
  - ..All dimensions are in millimetres unless otherwise noted.
  - ..The interior layout of the main house is shown indicatively for completeness and does not form part of the application.
  - ..Drawings not for construction.

P01	10.03.2023	Stage 3 Issue
Revision	Date	Amendment

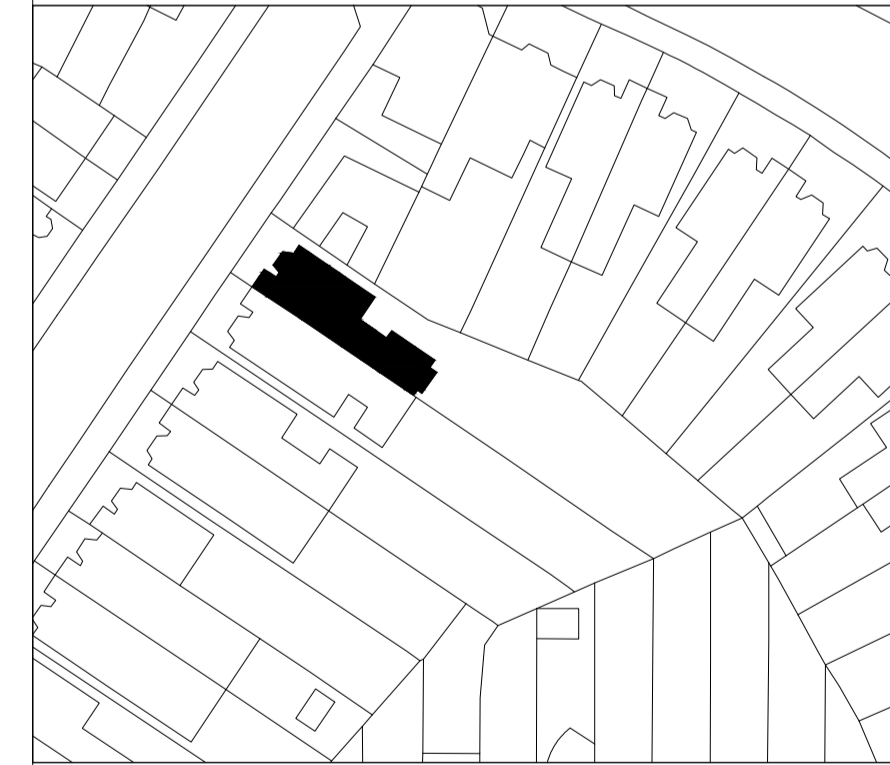

**Novak Hiles Architects**  
 www.novakhilesarchitects.com  
 - Not for construction  
 - Use figured dimensions only  
 - All dimensions to be checked on site by the Contractor  
 - And such dimensions to be their responsibility  
 - Report all drawing errors and omissions to the Architect  
 - All dimensions in millimeters unless noted otherwise  
 - © Copyright Novak Hiles Architects  
 - If in doubt ask Contract Administrator  
 - The design information contained herein is not licensed to any party other than the clients named below

Job Title					
70 LADY MARGARET ROAD, LONDON, NW5 2NP					
Client					
P & L ALLARD					
Drawing Title / Location					
EXISTING AND PROPOSED SECOND FLOOR PLANS					
Status	STAGE 3				
Scale	1:50 at A1				
Job No	Source	Stage	Element	Drawing No.	Revision
NH110	A	3	01	120	P01