

* TO ALIGN WITH EXISTING
EXTENSIONS TO HOUSES 22
& 26 LOWER MERTON RISE

ORIGINAL BUILDING LINE
HOUSE NO. 24

22 LOWER
MERTON RISE



KITCHEN

UTILITY

GARDEN

SITTING
RM

26 LOWER
MERTON RISE

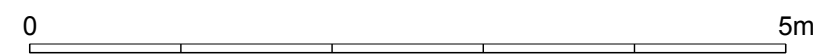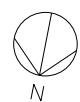

24 LOWER MERTON RISE
LONDON NW3 3SP

NOT FOR CONSTRUCTION

GROUND FLR PLAN - PROPOSED

LMR24 - P100



SCALE 1:50 @ A3
DATE 21.03.2023

REV	DATE	DESCRIPTION
01	21.03.2023	ISSUED FOR CEL APPLICATION
02	04.06.2023	PLANNING APPLICATION

GENERAL NOTES
DO NOT SCALE FROM THIS DRAWING. ALL DIMENSIONS
ARE IN MILLIMETRES UNLESS OTHERWISE STATED. ALL
DIMENSIONS TO BE CHECKED ON SITE, ANY
DISCREPANCIES TO BE NOTIFIED TO PRINCIPAL
DESIGNER AND CONTRACT ADMINISTRATOR.

EMMA HUCKETT
ARCHITECT

EHUCKETT@GMAIL.COM
+1 612-2071980

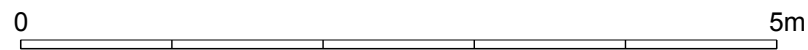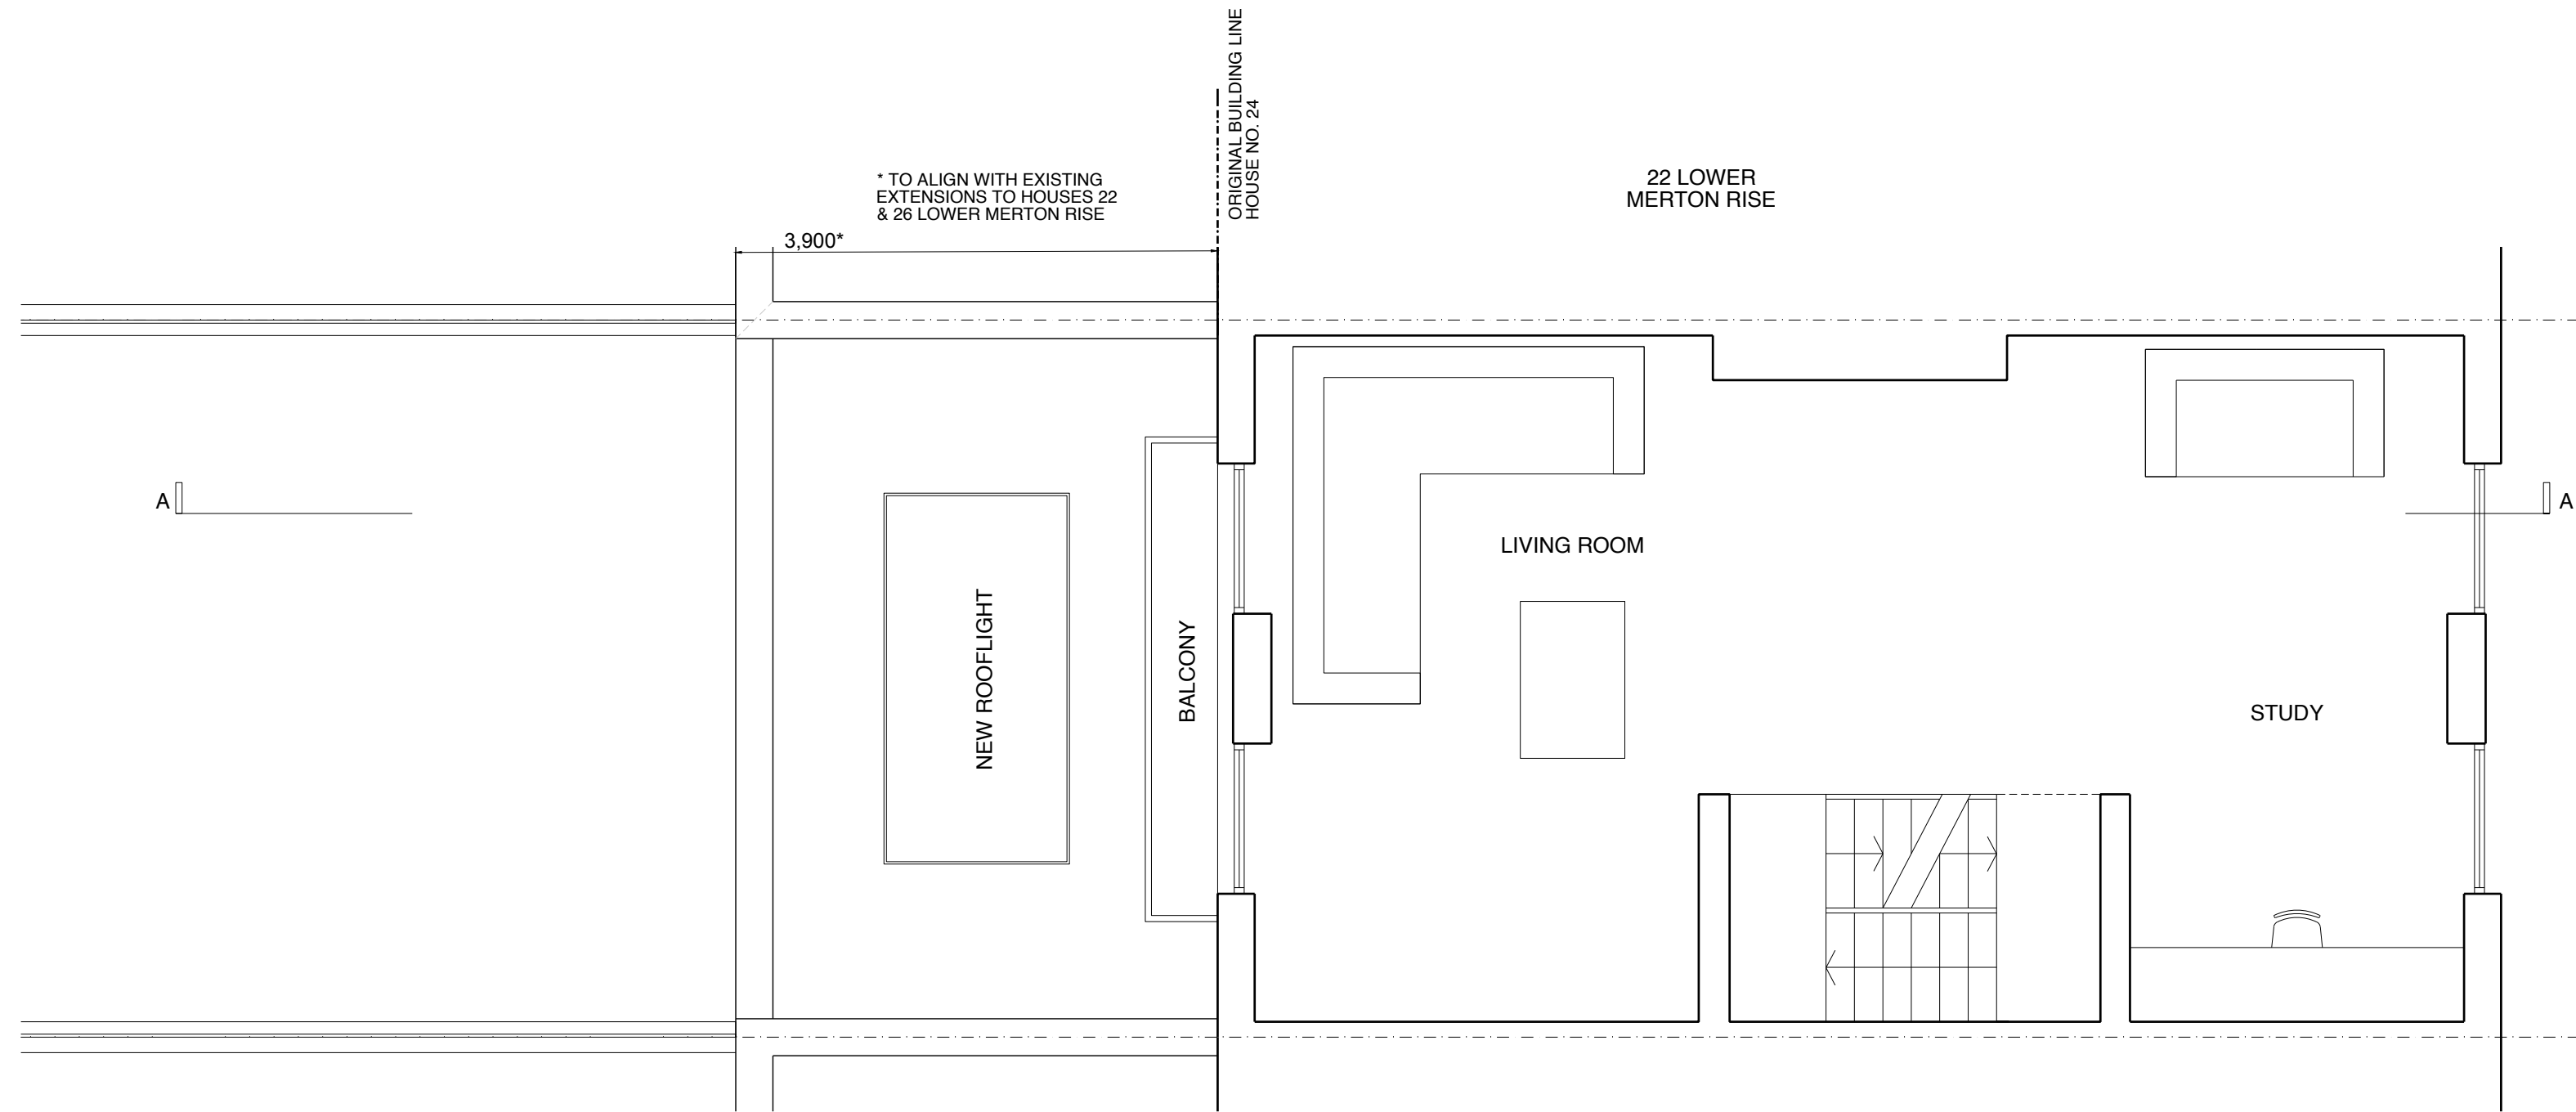

24 LOWER MERTON RISE
LONDON NW3 3SP

NOT FOR CONSTRUCTION

FIRST FLR PLAN - PROPOSED

LMR24 - P101

SCALE 1:50 @ A3

DATE 21.03.2023

REVISIONS


REV	DATE	DESCRIPTION
01	21.03.2023	ISSUED FOR CEL APPLICATION
02	04.06.2023	PLANNING APPLICATION

GENERAL NOTES

DO NOT SCALE FROM THIS DRAWING. ALL DIMENSIONS ARE IN MILLIMETRES UNLESS OTHERWISE STATED. ALL DIMENSIONS TO BE CHECKED ON SITE, ANY DISCREPANCIES TO BE NOTIFIED TO PRINCIPAL DESIGNER AND CONTRACT ADMINISTRATOR.

EMMA HUCKETT
ARCHITECT

EHUCKETT@GMAIL.COM
+1 612-2071980

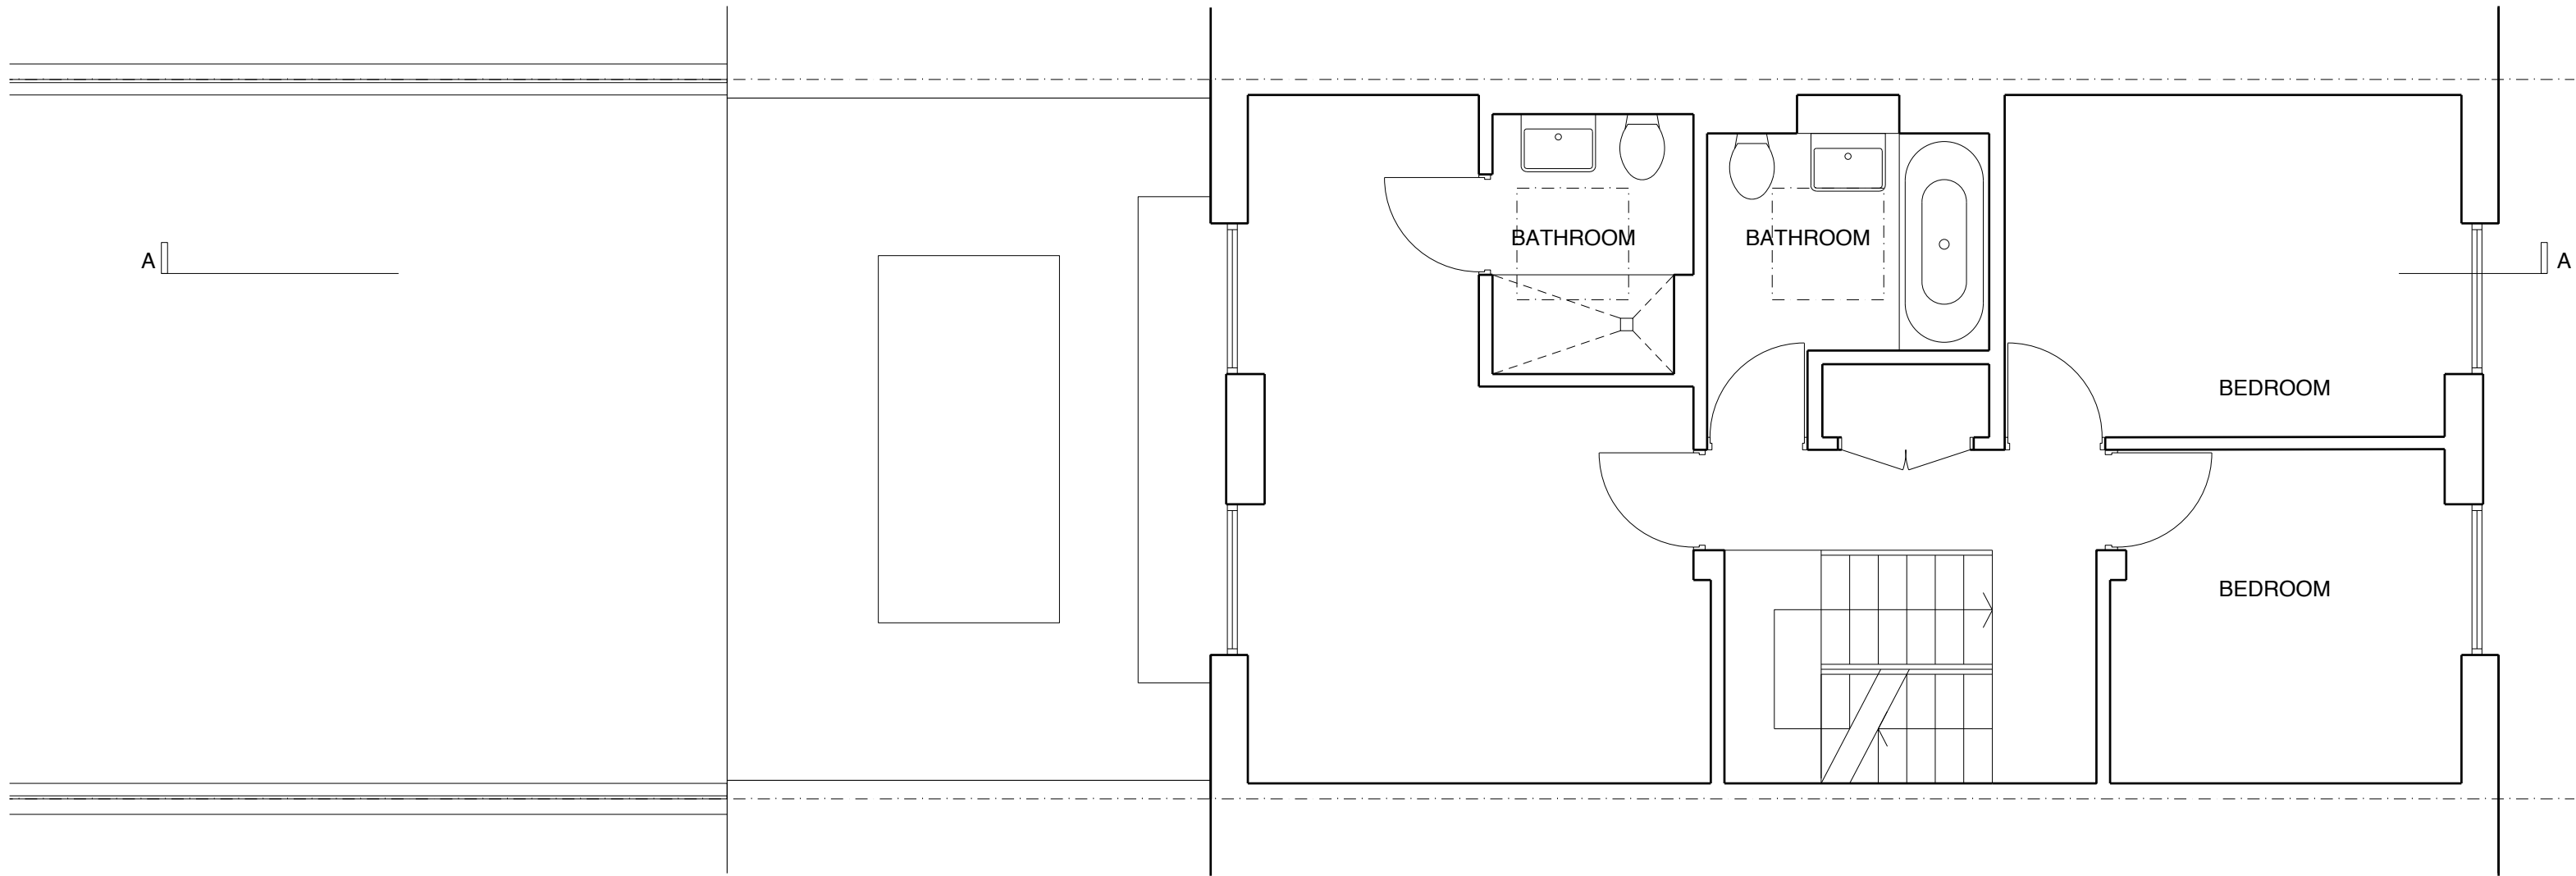

24 LOWER MERTON RISE
LONDON NW3 3SP

NOT FOR CONSTRUCTION

SECOND FLR PLAN - PROPOSED

LMR24 - P102


SCALE 1:50 @ A3
DATE 21.03.2023

REV	DATE	DESCRIPTION
01	21.03.2023	ISSUED FOR CEL APPLICATION
02	04.06.2023	PLANNING APPLICATION


GENERAL NOTES
DO NOT SCALE FROM THIS DRAWING. ALL DIMENSIONS
ARE IN MILLIMETRES UNLESS OTHERWISE STATED. ALL
DIMENSIONS TO BE CHECKED ON SITE, ANY
DISCREPANCIES TO BE NOTIFIED TO PRINCIPAL
DESIGNER AND CONTRACT ADMINISTRATOR.

EMMA HUCKETT
ARCHITECT

EHUCKETT@GMAIL.COM
+1 612-2071980

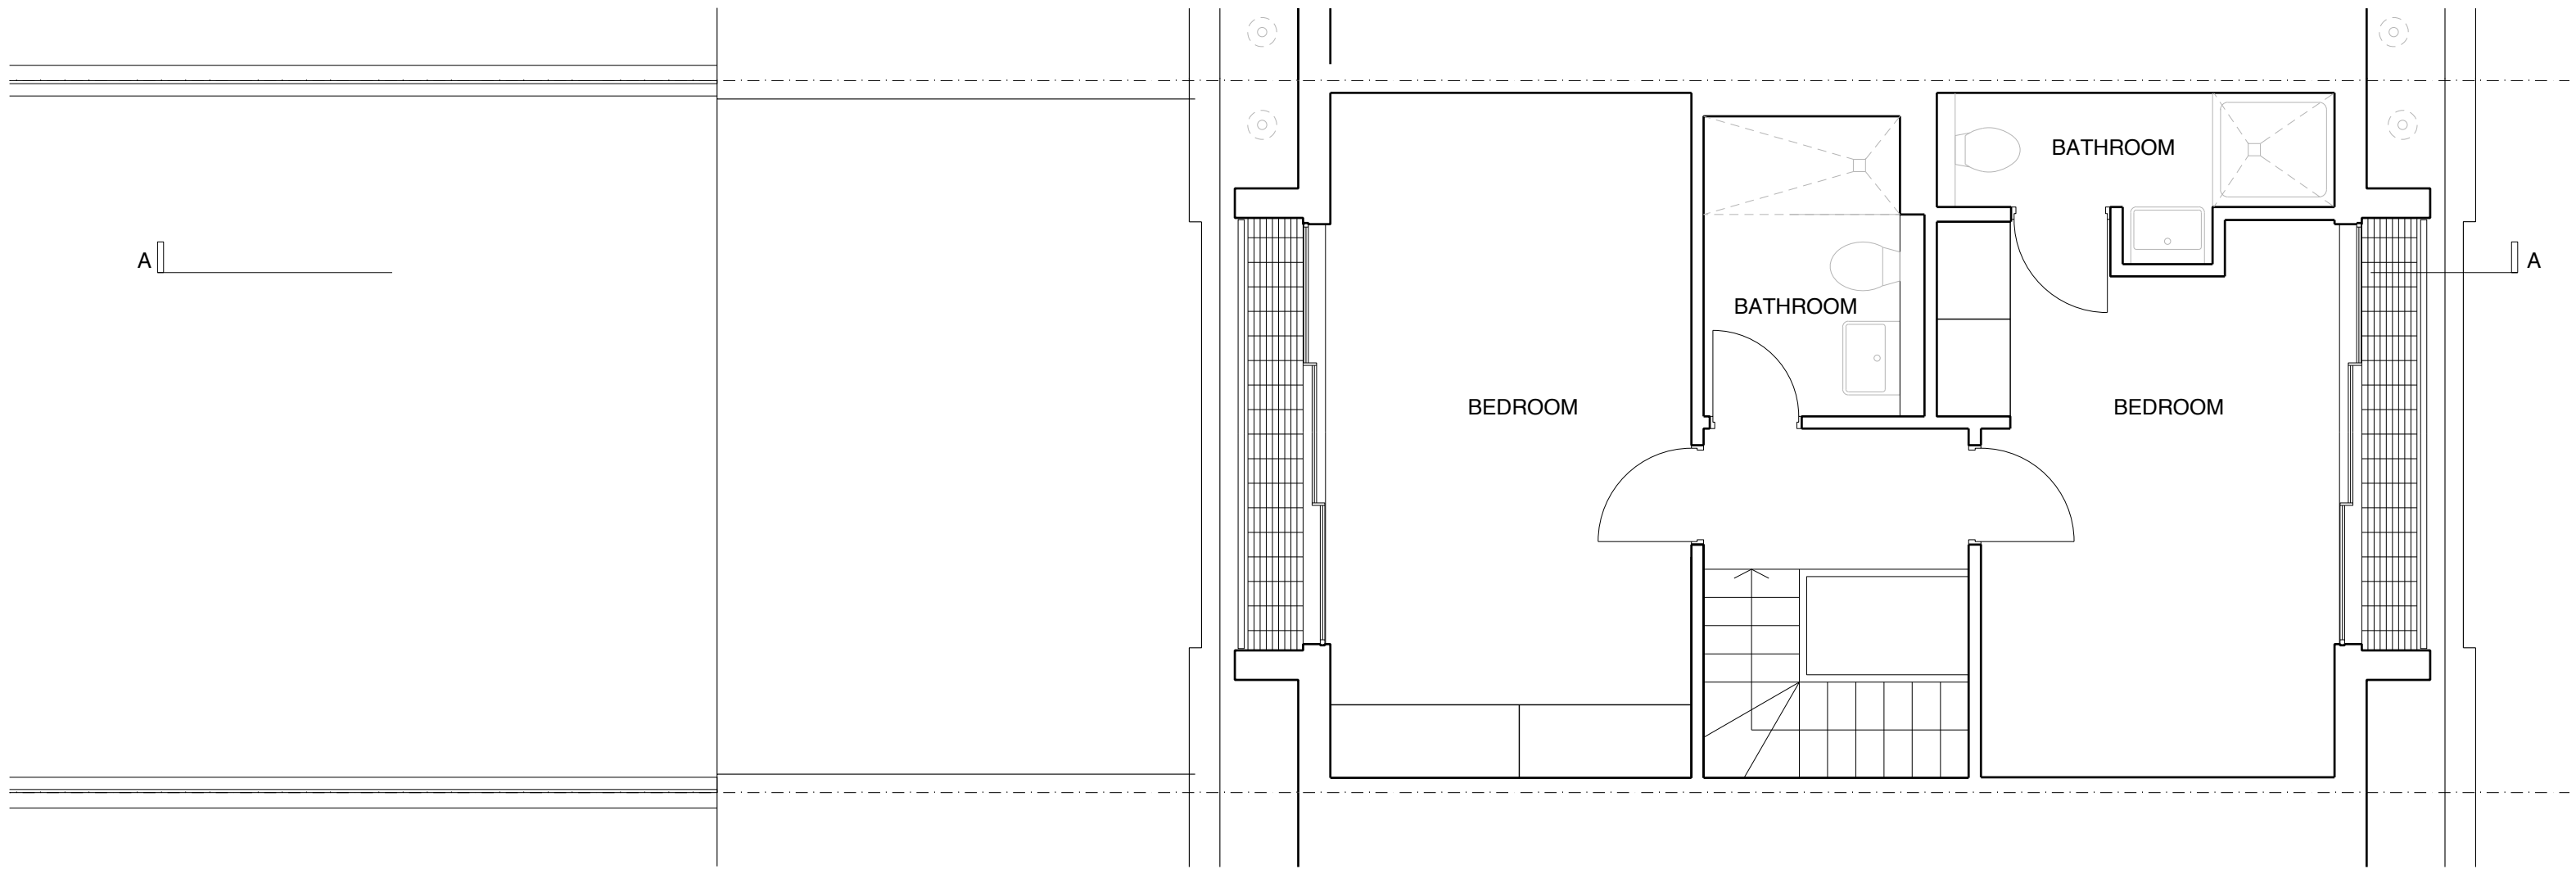

NEW THIRD FLOOR PLAN
 PER BURD HAWARD ARCHITECTS DESIGN
 (APPROVED PLANNING APPLICATION
 (REF: 2022/5528/P)

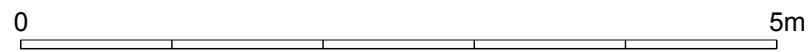

24 LOWER MERTON RISE
 LONDON NW3 3SP

NOT FOR CONSTRUCTION

THIRD FLR PLAN - PROPOSED

LMR24 - P103


SCALE 1:50 @ A3
 DATE 21.03.2023

REV	DATE	DESCRIPTION
01	21.03.2023	ISSUED FOR CEL APPLICATION
02	04.06.2023	PLANNING APPLICATION


GENERAL NOTES
 DO NOT SCALE FROM THIS DRAWING. ALL DIMENSIONS
 ARE IN MILLIMETRES UNLESS OTHERWISE STATED. ALL
 DIMENSIONS TO BE CHECKED ON SITE, ANY
 DISCREPANCIES TO BE NOTIFIED TO PRINCIPAL
 DESIGNER AND CONTRACT ADMINISTRATOR.

EMMA HUCKETT
 ARCHITECT

EHUCKETT@GMAIL.COM
 +1 612-2071980

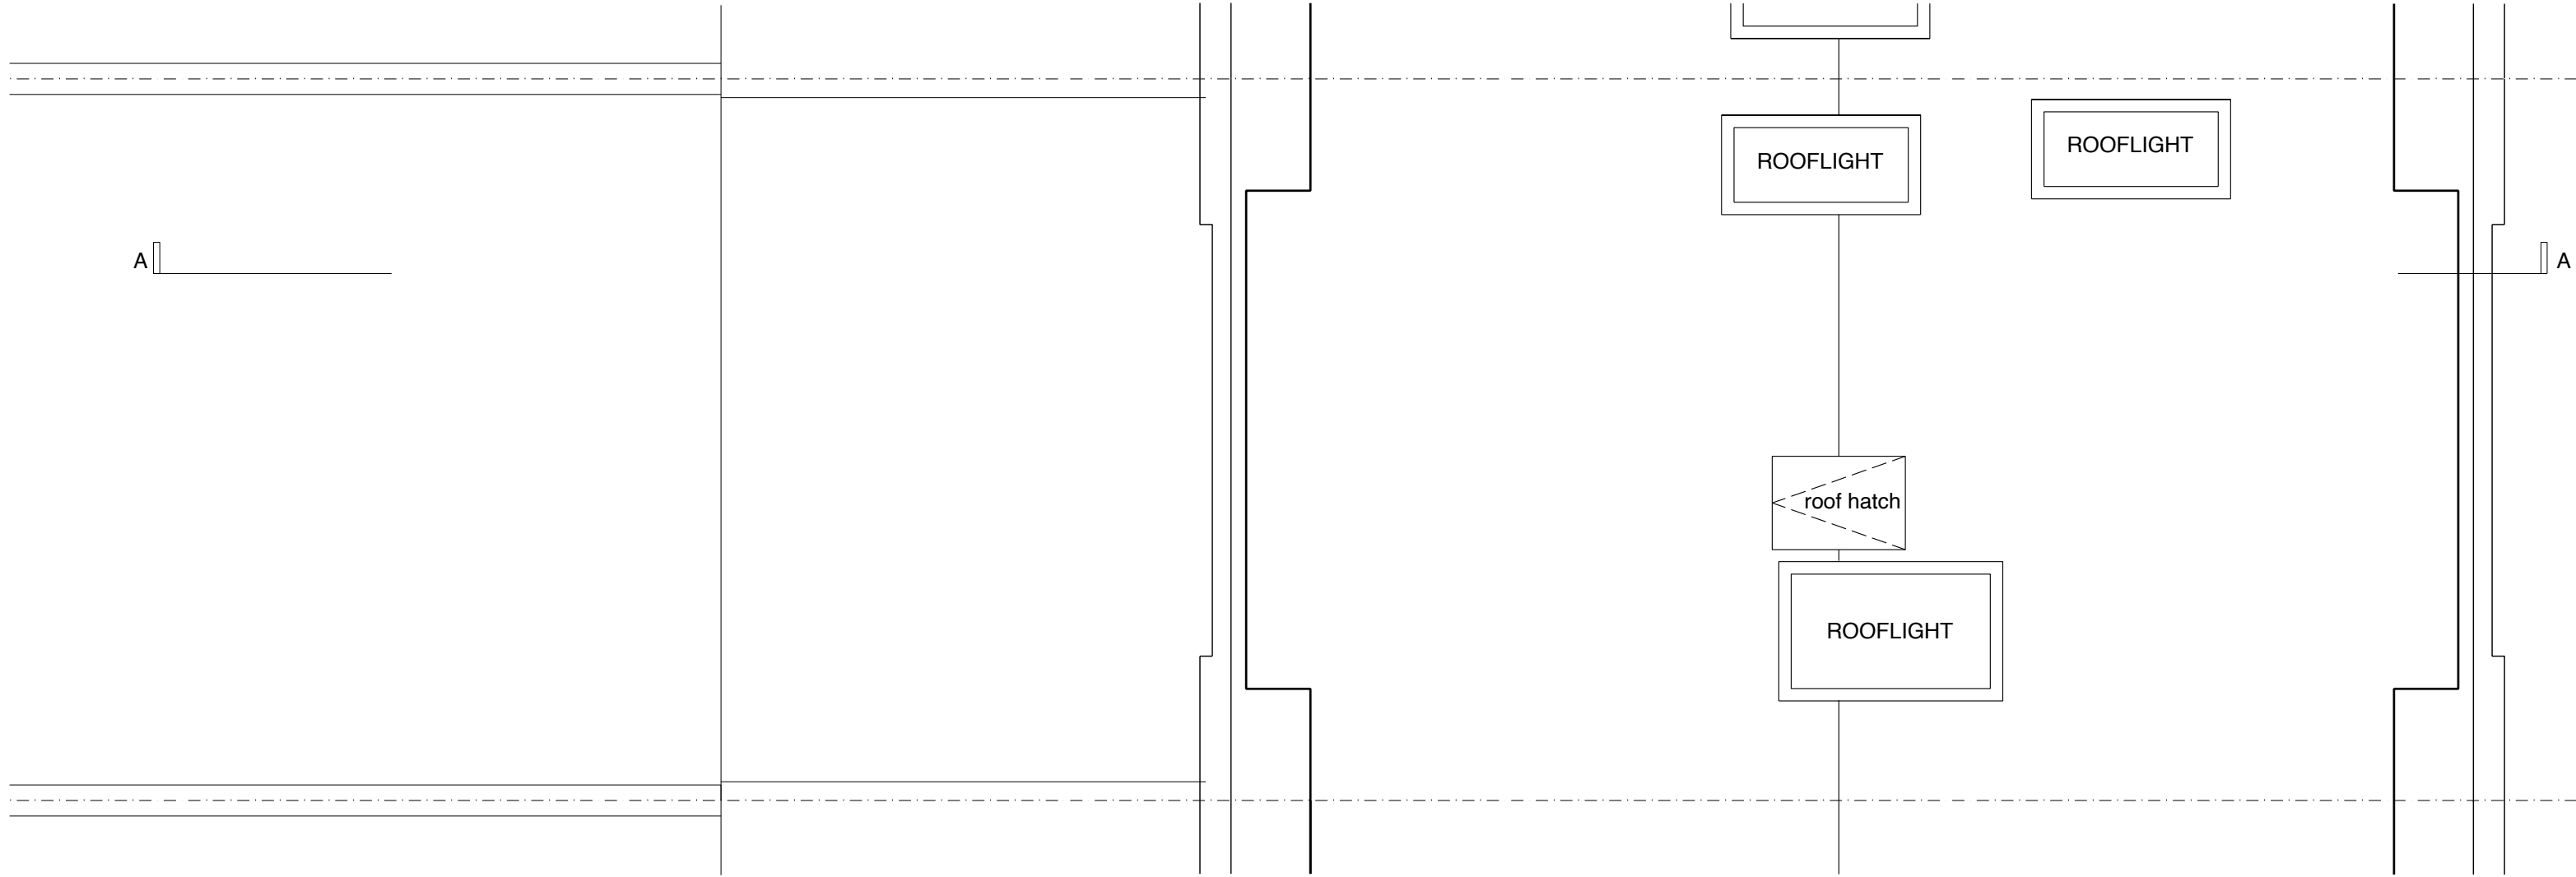

NEW ROOF PLAN
 PER BURD HAWARD ARCHITECTS DESIGN
 (APPROVED PLANNING APPLICATION
 (REF: 2022/5528/P)

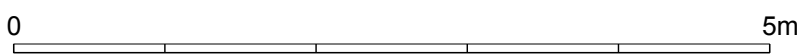

24 LOWER MERTON RISE
 LONDON NW3 3SP

NOT FOR CONSTRUCTION

ROOF PLAN - PROPOSED

LMR24 - P104

SCALE 1:50 @ A3
 DATE 21.03.2023

REVISIONS		
REV	DATE	DESCRIPTION
01	21.03.2023	ISSUED FOR CEL APPLICATION
02	04.06.2023	PLANNING APPLICATION

GENERAL NOTES
 DO NOT SCALE FROM THIS DRAWING. ALL DIMENSIONS
 ARE IN MILLIMETRES UNLESS OTHERWISE STATED. ALL
 DIMENSIONS TO BE CHECKED ON SITE, ANY
 DISCREPANCIES TO BE NOTIFIED TO PRINCIPAL
 DESIGNER AND CONTRACT ADMINISTRATOR.

EMMA HUCKETT
 ARCHITECT

EHUCKETT@GMAIL.COM
 +1 612-2071980