



SWAINS LANE

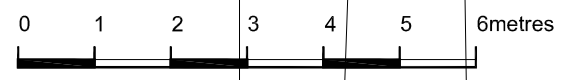

scales 1:50 @ A1
1:100 @ A3

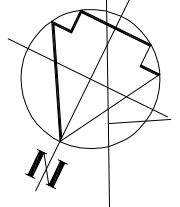


Warehouse

yard
concrete

yard
concrete

garden

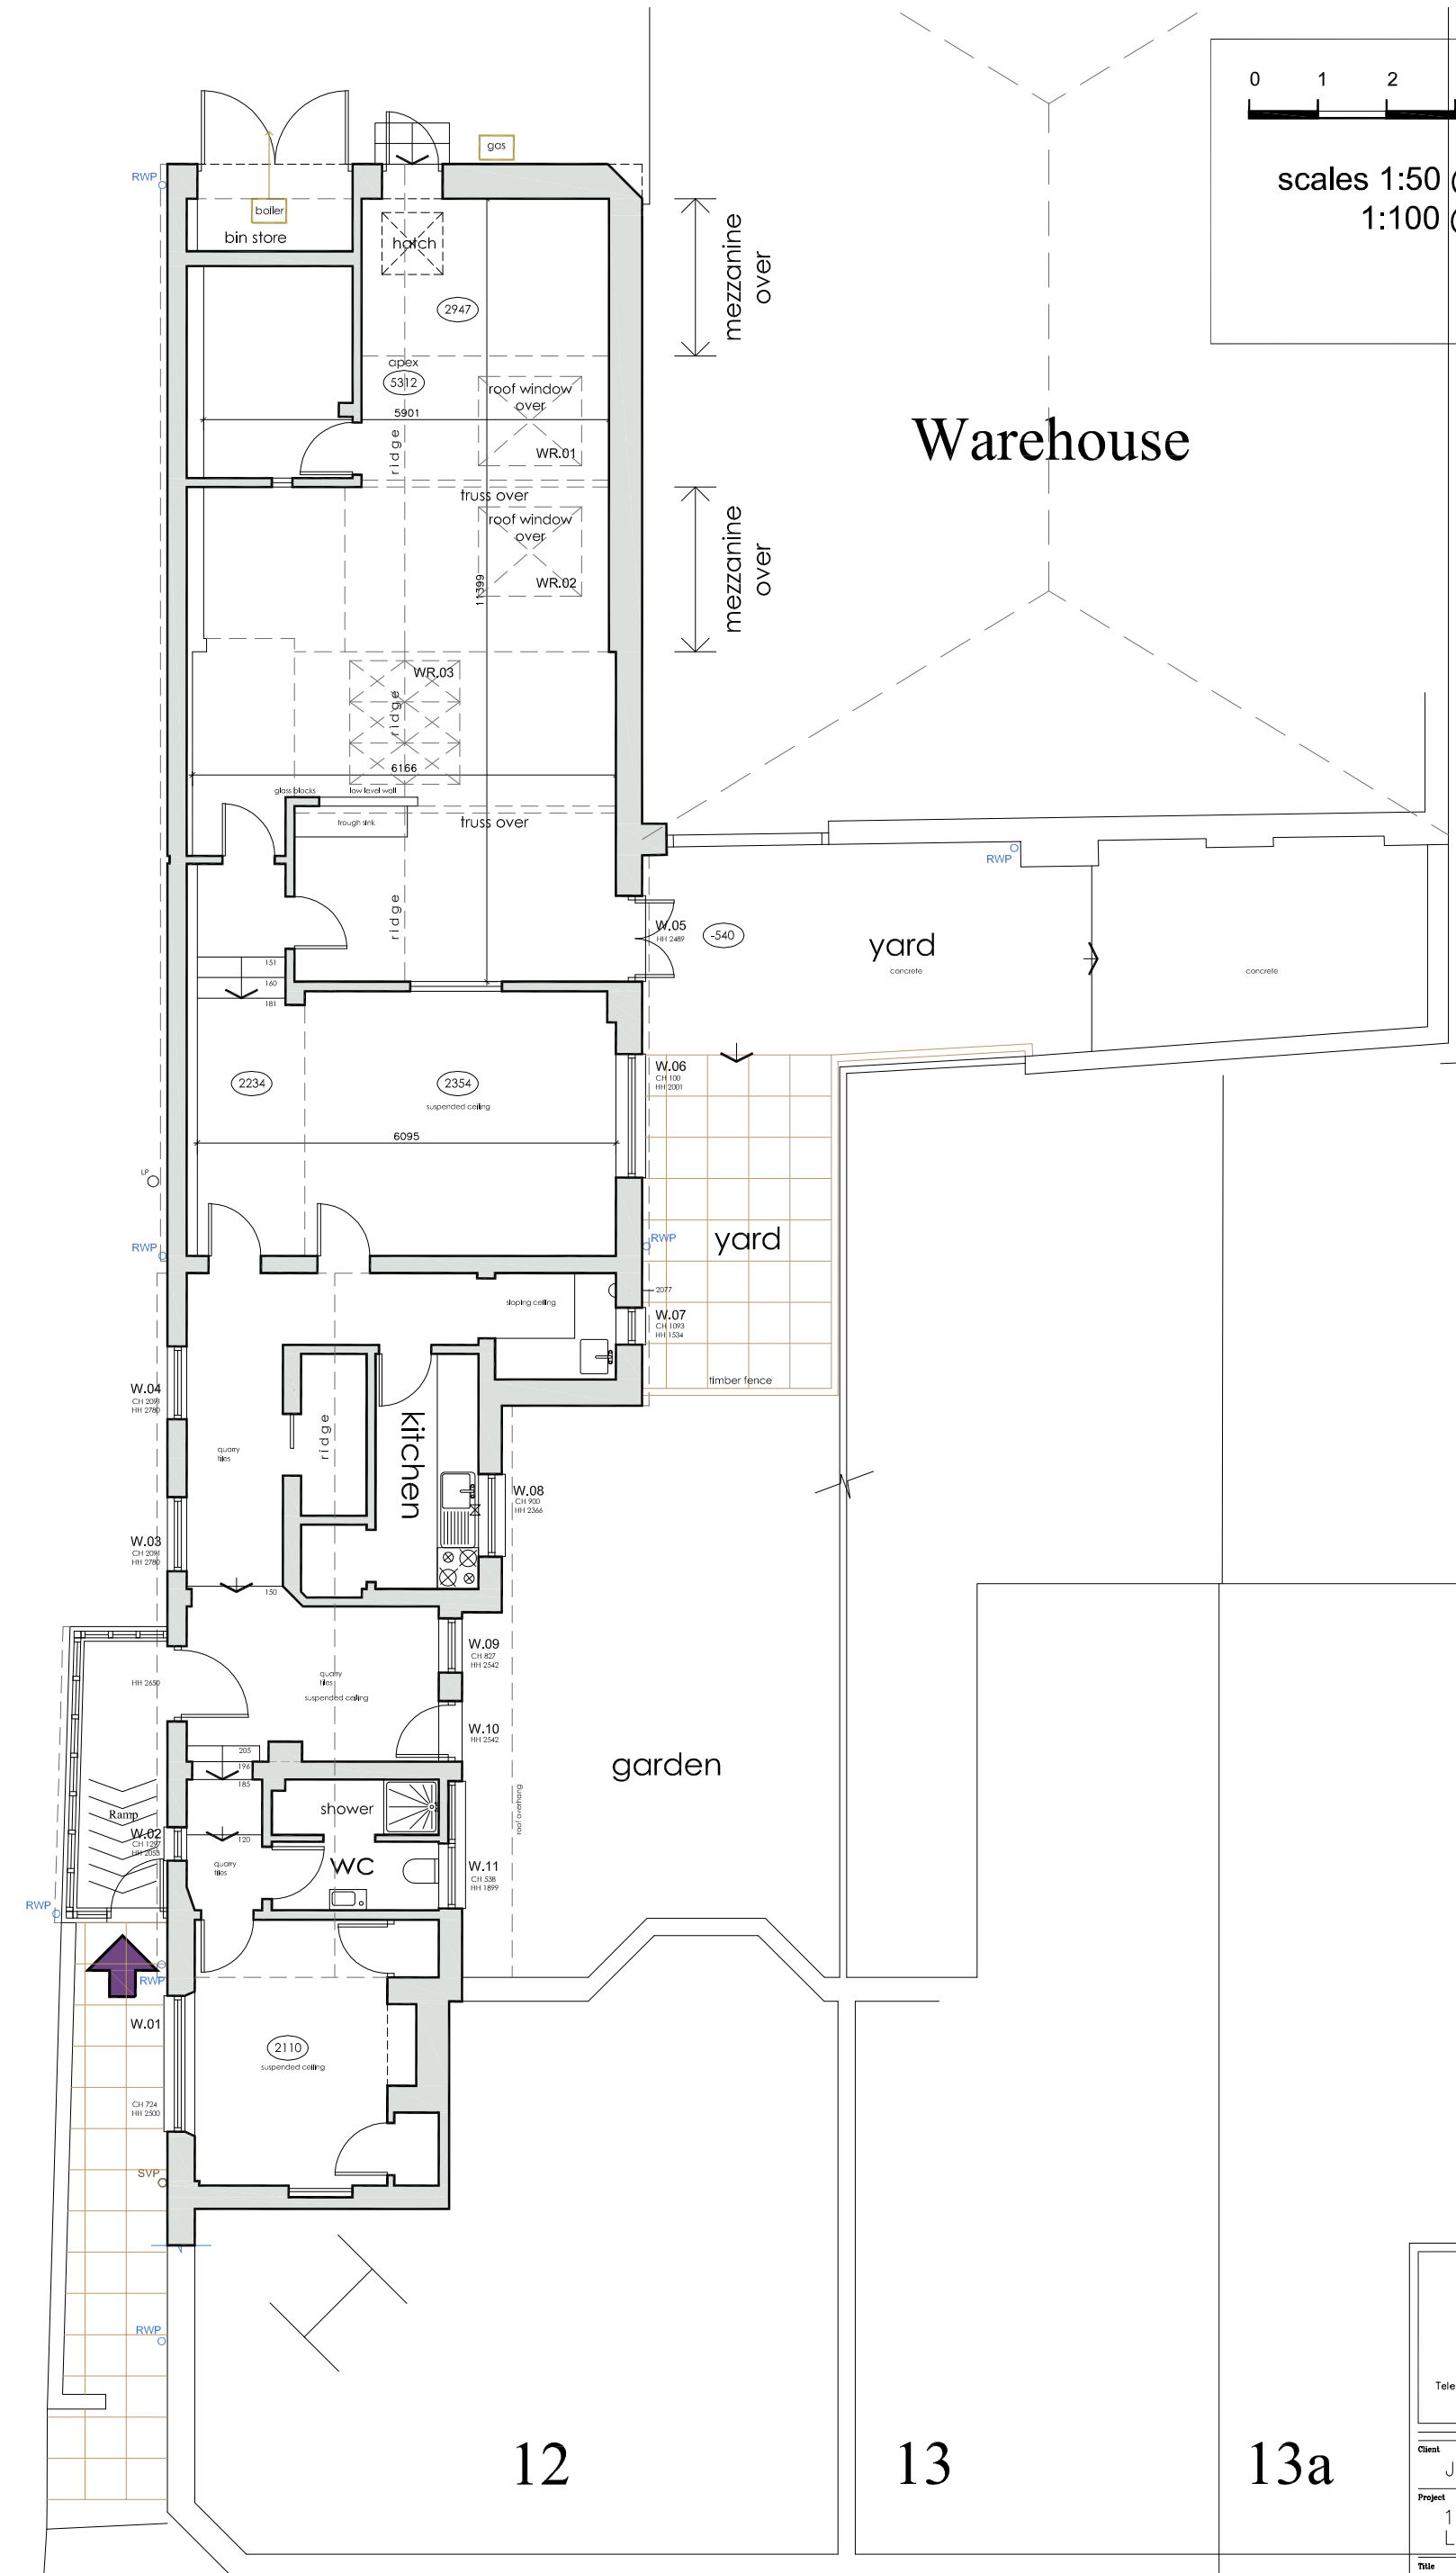

12

13

13a

SOUTH GROVE

Ground Floor existing

DVM
ARCHITECTS

4a Murray Street . London . NW1 9RE
Telephone 0207 485 2121 . Facsimile 0207 267 2527
e-mail: studio@dvmarch.com

Client
John Bott + Victoria Fox

Project
108 Swains Lane
London N6 6PH

Title
Ground Floor Plan
as EXISTING

Scale 1:50 Date 07.12.22 Job No. 1187

Drawing No. 1187-03 Rev.

All dimensions are to be checked on site.
© This drawing is copyright and remains the property of David & Victoria Mercer
at all times and may not be reproduced in part or whole without written consent.