



PROPOSED THIRD FLOOR
SCALE = 1:50

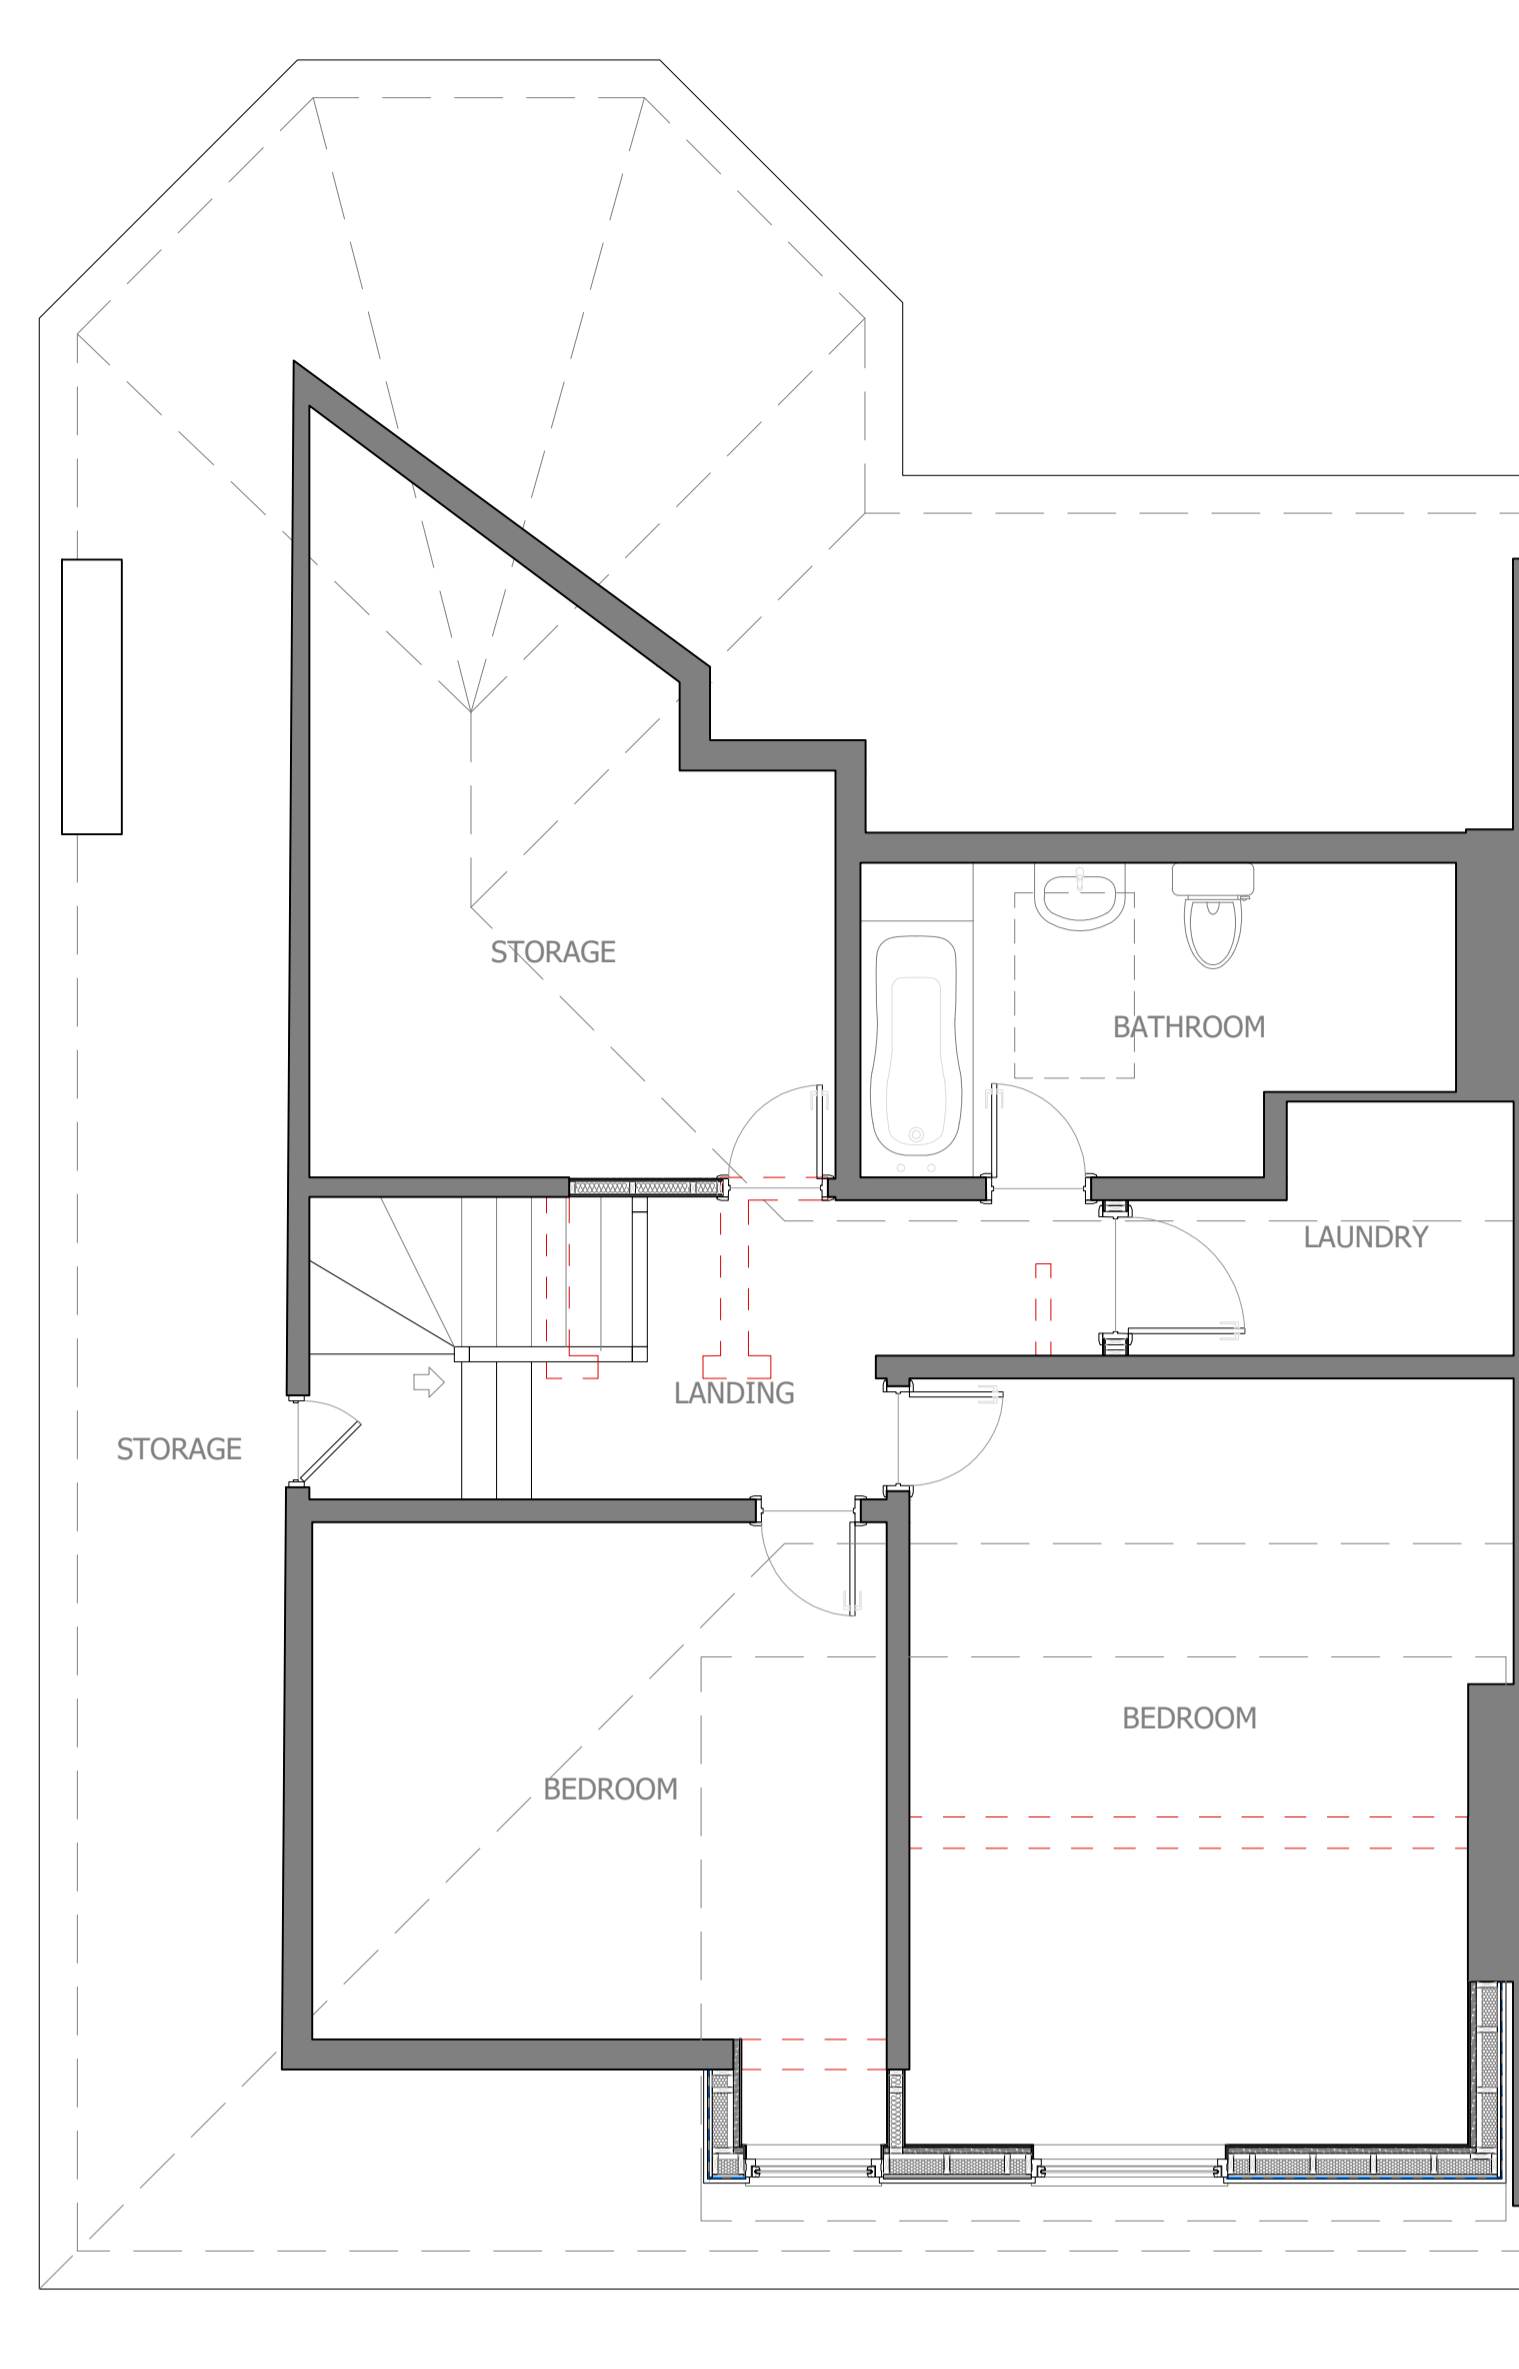


PROPOSED FOURTH FLOOR
SCALE = 1:50

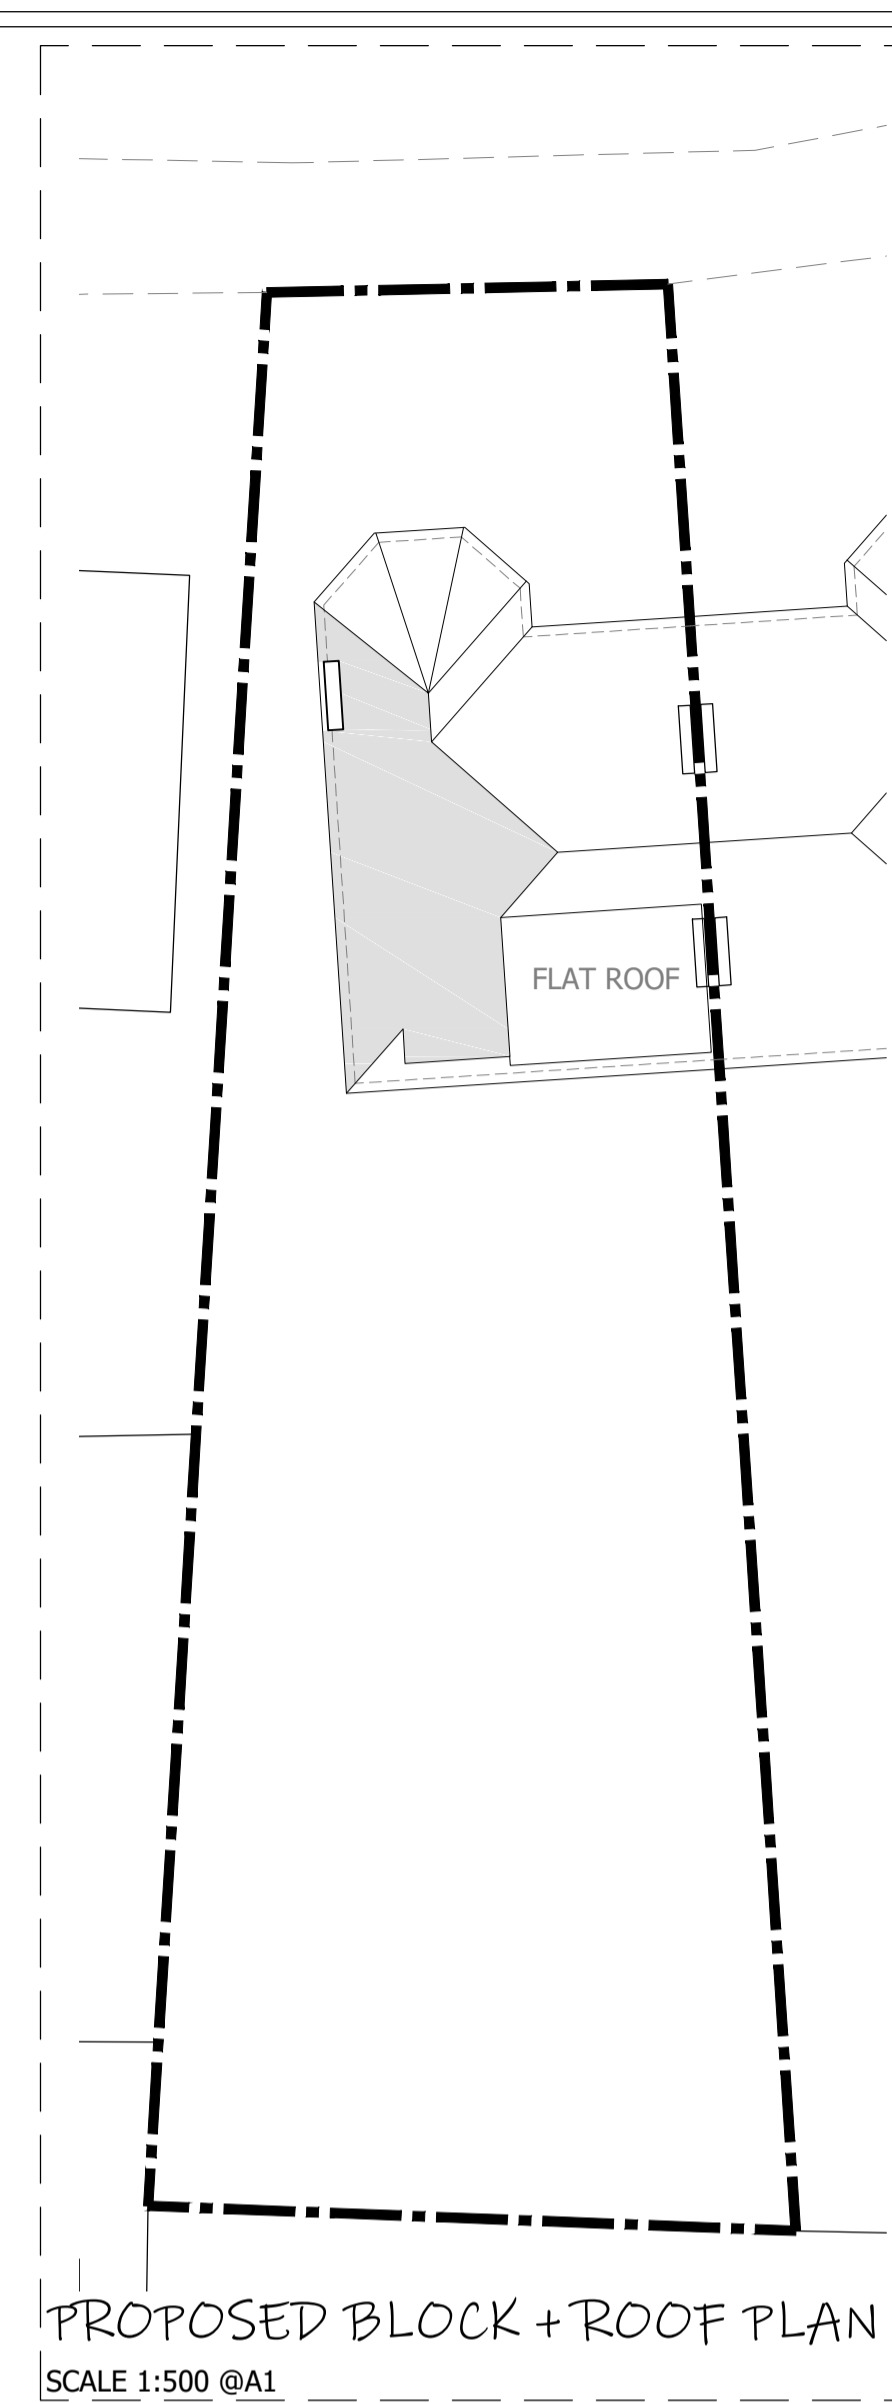

PROPOSED BLOCK + ROOF PLAN
SCALE 1:500 @A1



PROPOSED NE VIEW
SCALE 1:100

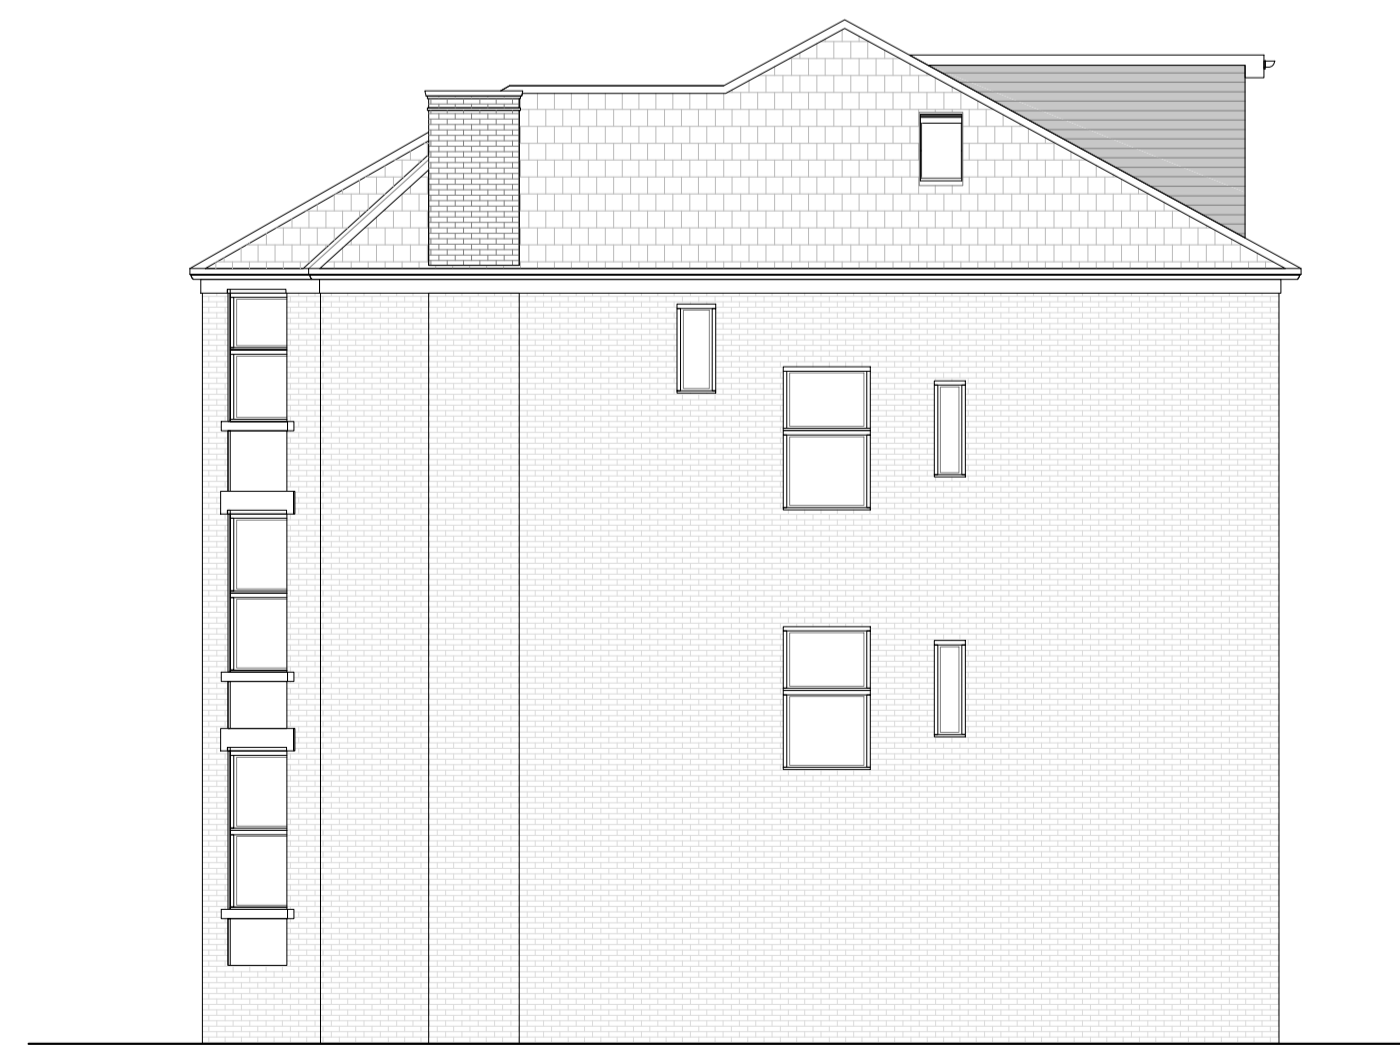

PROPOSED NW VIEW
SCALE 1:100



PROPOSED SW VIEW
SCALE 1:100

This drawings remains the copyright of Sidorova Design and no portion should be reproduced without permission of Sidorova Design



Sidorova Design Ltd.
Specialist Design
+44 (0) 79769 20620
info@sidorovadesign.com
www.sidorovadesign.com



TITLE:
PLANNING
PROPOSED
PLANS + ELEVATIONS

94B FORDWYCH ROAD
LONDON
NW2 3TJ

DRAWN: AAV DATE 24/04/2023

SCALES: A1 REV.

DRG No. SD-223119 - A2/02 - A