

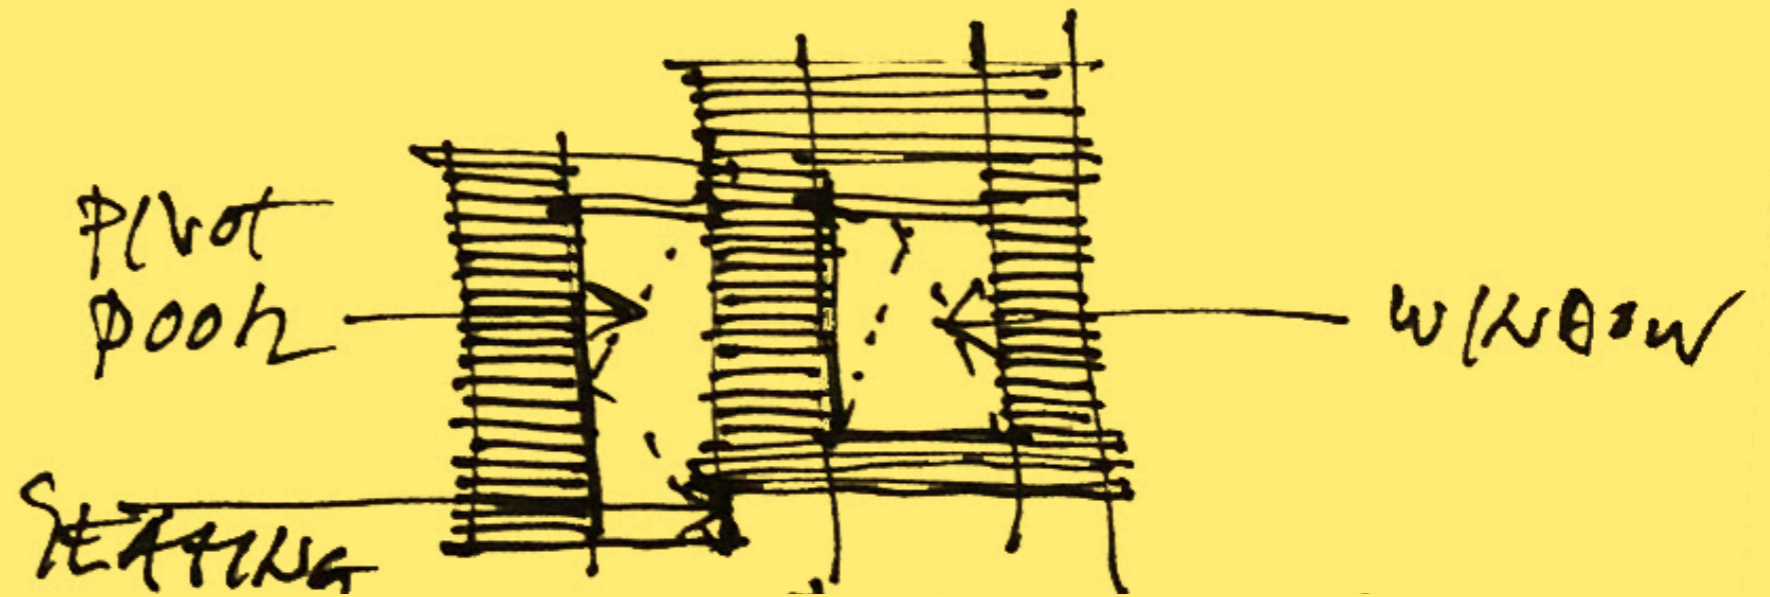


aK J

Proposed Drawings

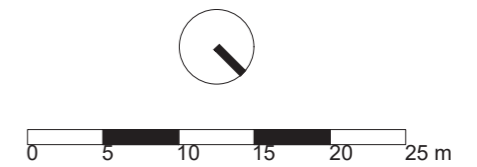

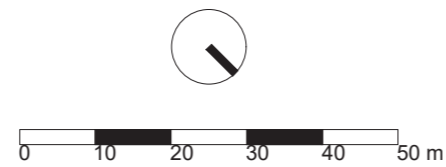

008
01 Proposed Location Plan
Scale 1:1000 @ A3 / 1:500 @ A1

008
02 Proposed Site Plan
Scale 1:500 @ A3 / 1:250 @ A1

1. DO NOT SCALE DRAWINGS. All dimensions to be checked on site. Errors to be reported immediately to architect. To be read in conjunction with all relevant architects services and engineers drawings.
2. Contractors, sub - contractors and suppliers to verify any critical dimensions on site prior to fabrication of any building element. Any discrepancies to be reported to the architect.
3. This drawing to be read in conjunction with all relevant specifications. Engineers and specialist consultant information and any discrepancies reported prior to installation.
Copyright of JaK Studio

Revisions

Key - Plans/Sections

Ja
K

JaK Studio LLP
info@jakstudio.co.uk
jakstudio.co.uk
T: 00 44 0 208 746 0088
F: 00 44 0 208 746 0022
Studio: 08
39-40 Worpole Way
London W3 0RG

Martin Residence

Project 16 St Pauls Cres, London NW1 9XL


Title Proposed Location & Site Plan

Job No. 7862
DWG BY ES


Status Planning
Date 05/23

Scale 1:500 @ A1
1:1000 @ A3

Drawing No. 7862_008
Rev.

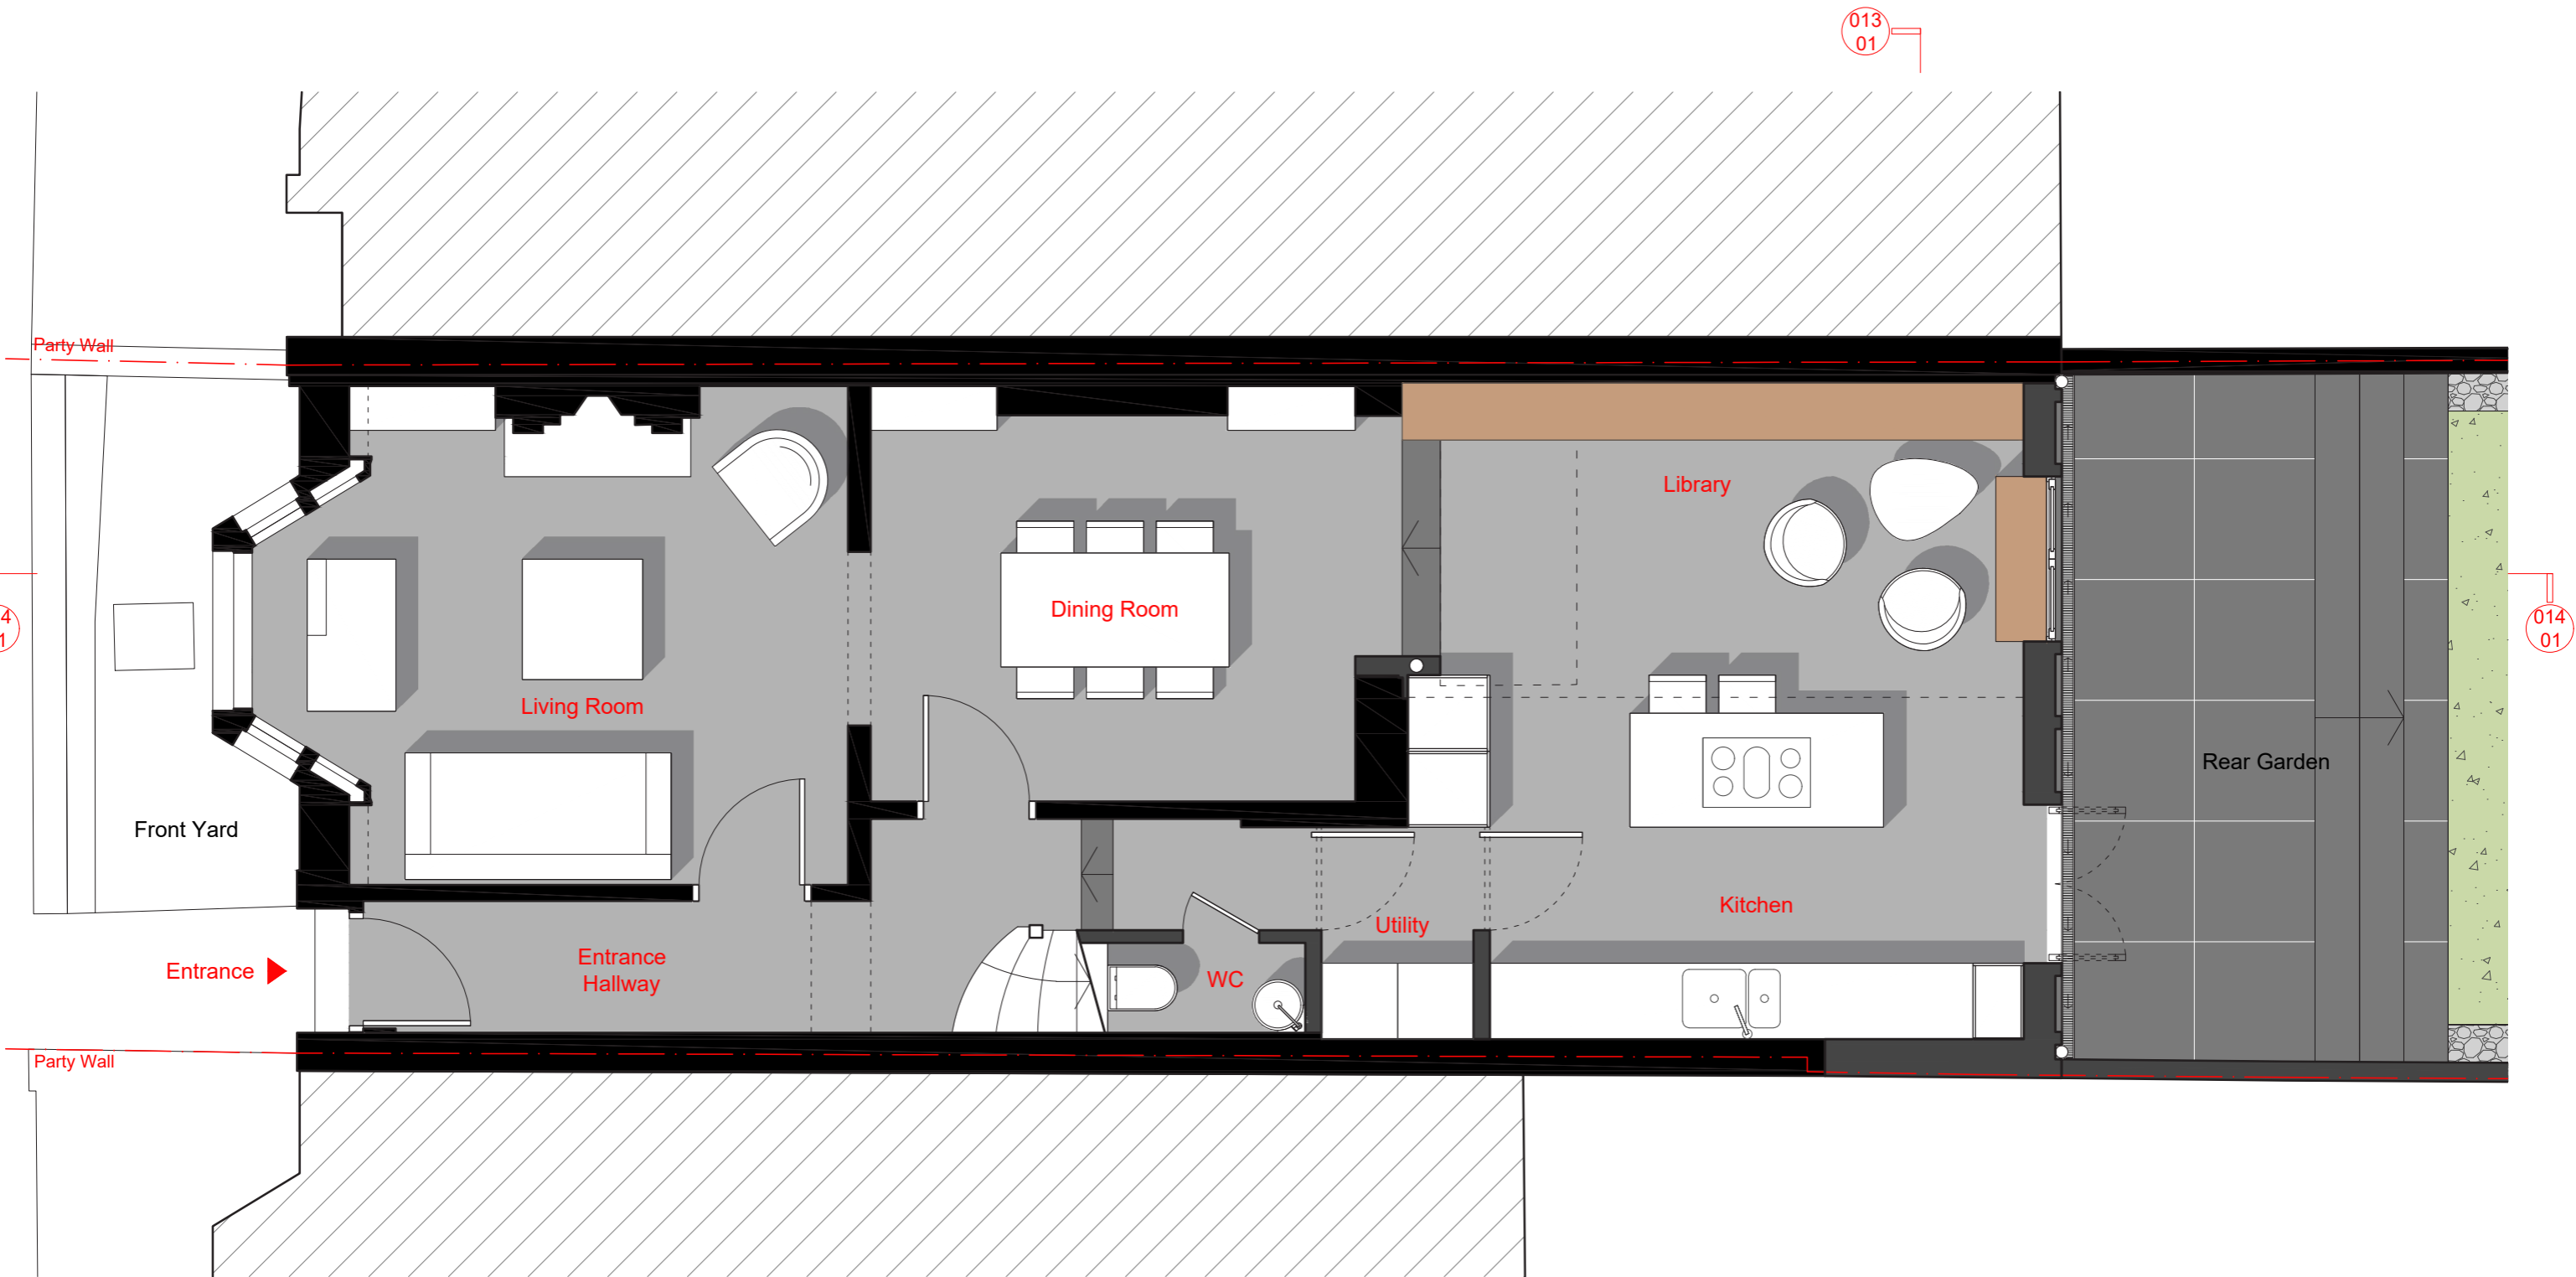

009 01 Proposed Ground Floor
Scale 1:50 @ A3 / 1:25 @ A1

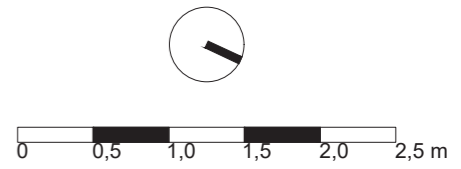


1. DO NOT SCALE DRAWINGS. All dimensions to be checked on site. Errors to be reported immediately to architect. To be read in conjunction with all relevant architects services and engineers drawings.
2. Contractors, sub - contractors and suppliers to verify any critical dimensions on site prior to fabrication of any building element. Any discrepancies to be reported to the architect.
3. This drawing to be read in conjunction with all relevant specifications. Engineers and specialist consultant information and any discrepancies reported prior to installation.
Copyright of JaK Studio

Revisions

Key - Plans/Sections

Ja K	<small>JaK Studio LLP info@jakstudio.co.uk jakstudio.co.uk</small>	
	<small>T: 00 44 0 208 746 0088 F: 00 44 0 208 746 0022 Studio: 08 39-40 Worpole Way London W3 0NG</small>	
Job No. 7862	Status Planning	
DWG BY ES	Date 05/23	

Martin Residence	
Project	16 St Paul's Cres, London NW1 9XL
Title	Proposed Ground Floor
Scale	1:25 @ A1 1:50 @ A3
Drawing No.	7862_009
Rev.	

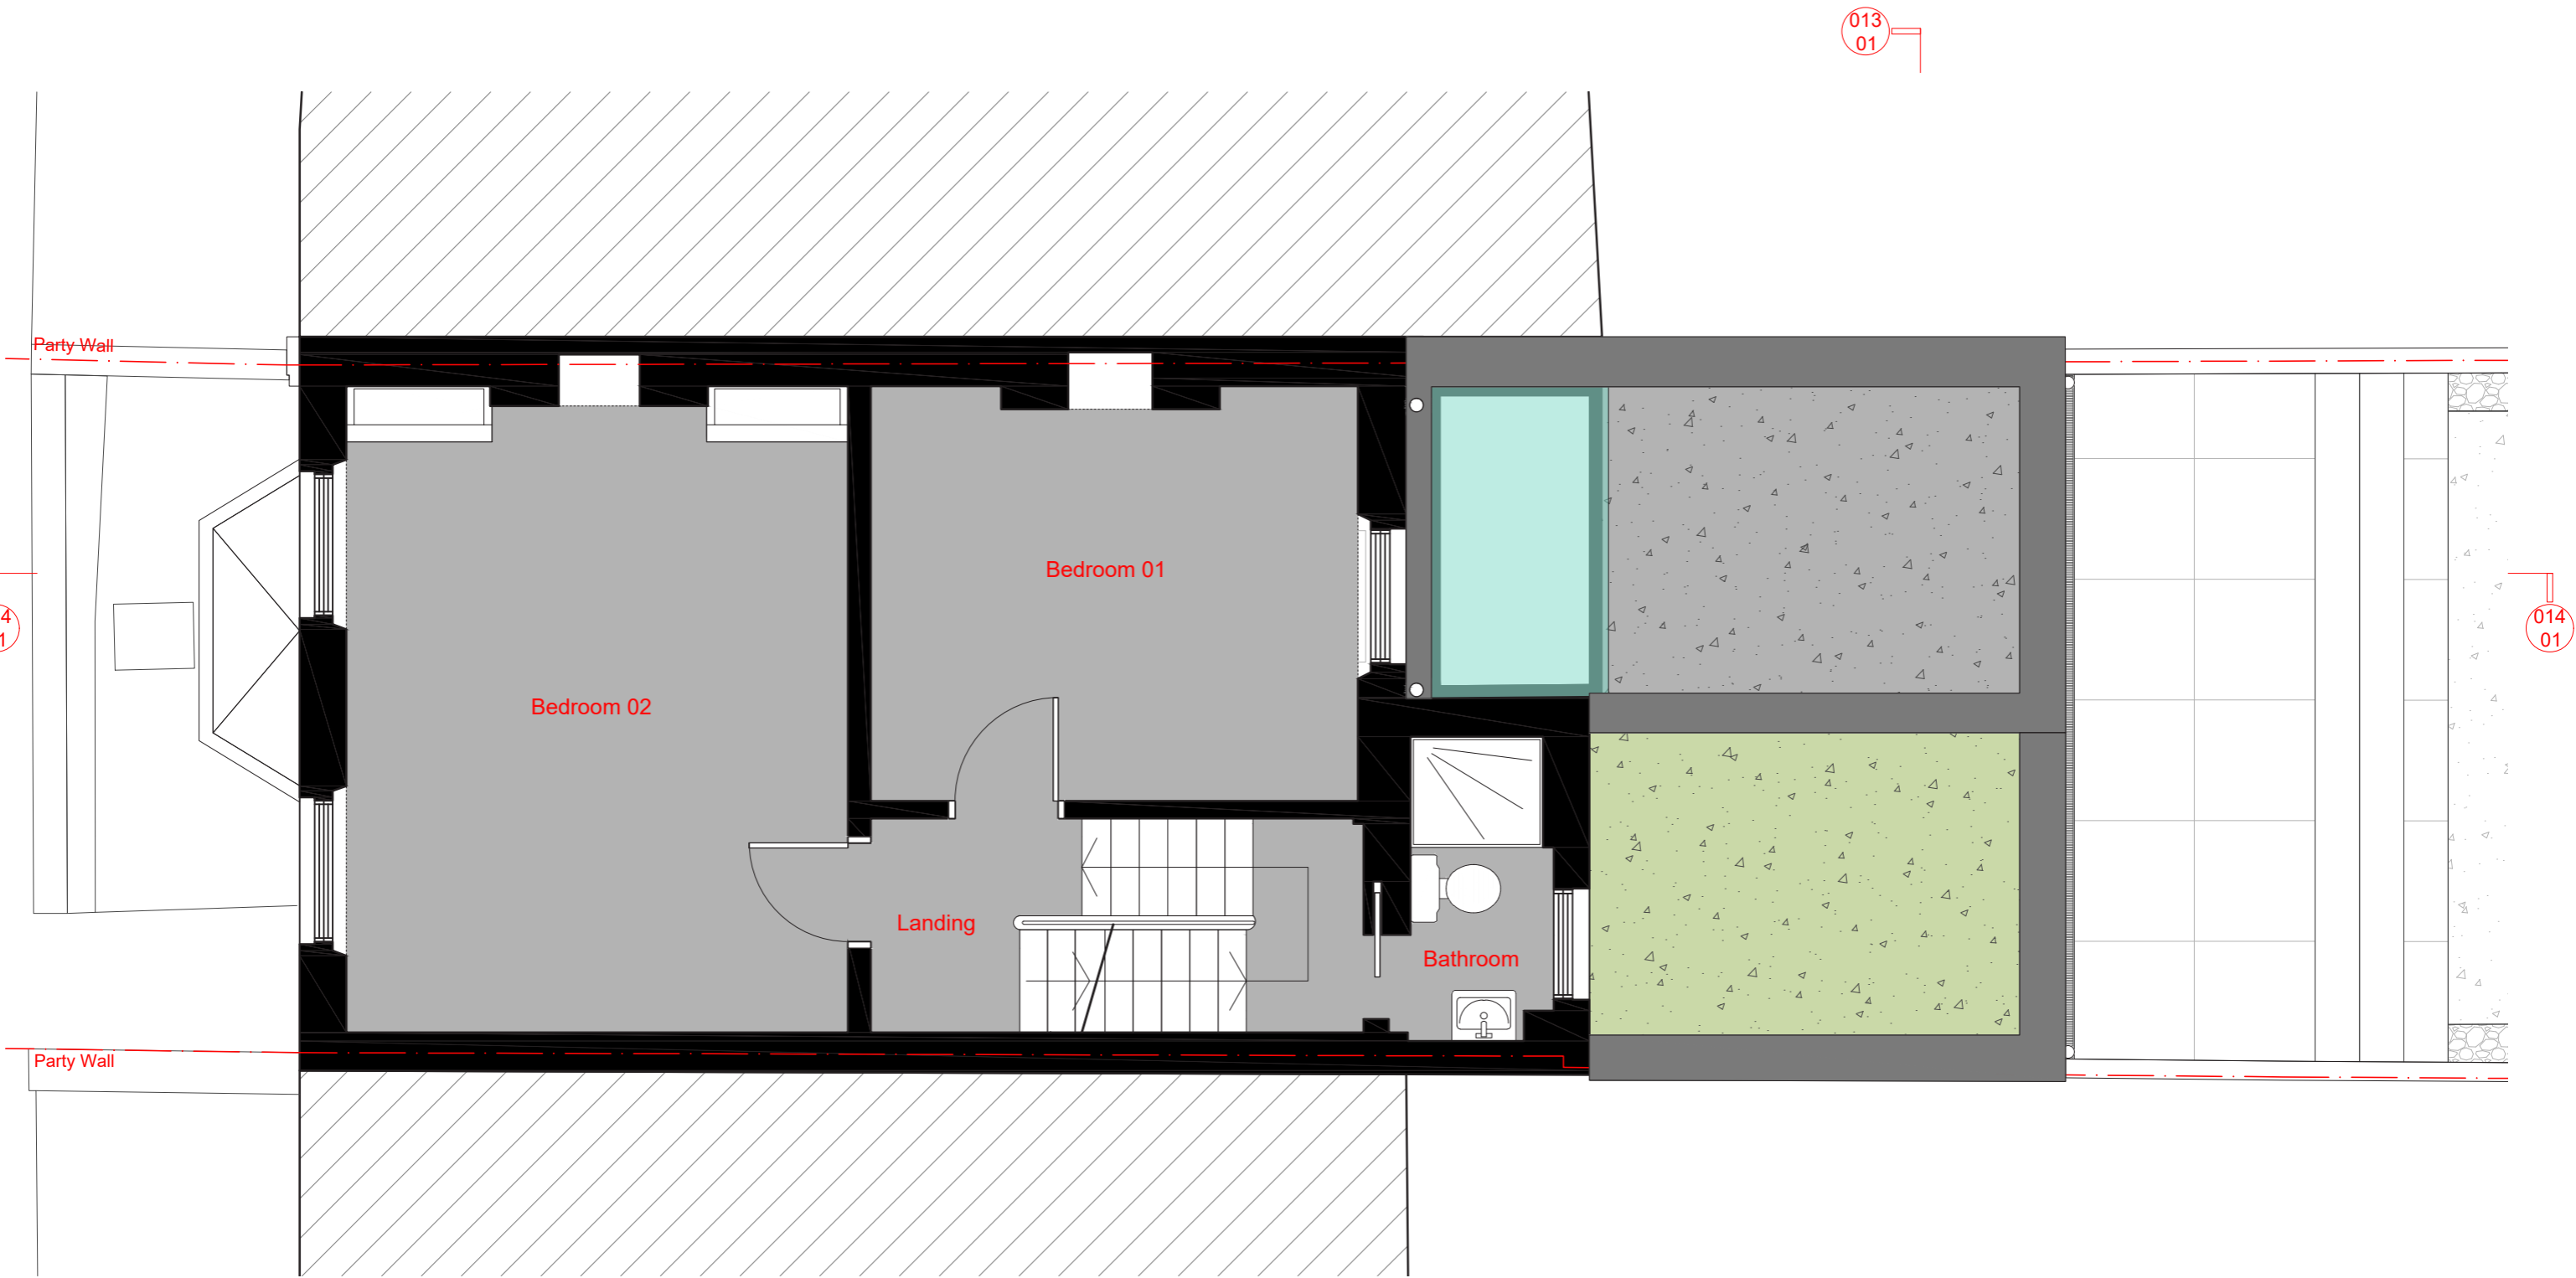

013
01

014
01

013
01

010
01 Proposed 1st Floor
Scale 1:50 @ A3 / 1:25 @ A1



1. DO NOT SCALE DRAWINGS. All dimensions to be checked on site. Errors to be reported immediately to architect. To be read in conjunction with all relevant architects services and engineers drawings.
2. Contractors, sub - contractors and suppliers to verify any critical dimensions on site prior to fabrication of any building element. Any discrepancies to be reported to the architect.
3. This drawing to be read in conjunction with all relevant specifications. Engineers and specialist consultant information and any discrepancies reported prior to installation.
Copyright of JaK Studio

Revisions

Key - Plans/Sections

Ja
K

JaK Studio LLP
info@jakstudio.co.uk
jakstudio.co.uk
T: 00 44 0 208 746 0088
F: 00 44 0 208 746 0022
Studio 08
39-40 Worpole Way
London W3 0RG

Martin Residence
Project 16 St Pauls Cres, London NW1 9XL
Title Proposed 1st Floor

Job No.	7862	Status	Planning	Scale	1:25 @ A1 1:50 @ A3	Drawing No.	7862_010	Rev.	
DWG BY	ES	Date	05/23						

013
01



013
01

011
01 Proposed 2nd Floor
Scale 1:50 @ A3 / 1:25 @ A1

1. DO NOT SCALE DRAWINGS. All dimensions to be checked on site. Errors to be reported immediately to architect. To be read in conjunction with all relevant architects services and engineers drawings.
2. Contractors, sub - contractors and suppliers to verify any critical dimensions on site prior to fabrication of any building element. Any discrepancies to be reported to the architect.
3. This drawing to be read in conjunction with all relevant specifications. Engineers and specialist consultant information and any discrepancies reported prior to installation.
Copyright of JaK Studio

Revisions

Key - Plans/Sections

Ja K	<small>JaK Studio LLP info@jakstudio.co.uk jakstudio.co.uk</small>		Martin Residence	
	<small>T: 00 44 0 208 746 0088 F: 00 44 0 208 746 0022 Studio 08 39-40 Worpole Way London W3 0HG</small>		<small>Project 16 St Pauls Cres, London NW1 9XL Title Proposed 2nd Floor</small>	
<small>Job No. 7862</small>	<small>Status Planning</small>	<small>Scale 1:25 @ A1 1:50 @ A3</small>	<small>Drawing No. 7862_011</small>	<small>Rev.</small>
<small>DWG BY ES</small>	<small>Date 05/23</small>			

013
01

Party Wall


Party Wall

014
01

014
01

012 Proposed Roof Plan
01 Scale 1:50 @ A3 / 1:25 @ A1

013
01

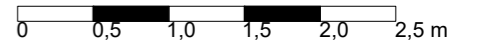

1. DO NOT SCALE DRAWINGS. All dimensions to be checked on site. Errors to be reported immediately to architect. To be read in conjunction with all relevant architects services and engineers drawings.
2. Contractors, sub - contractors and suppliers to verify any critical dimensions on site prior to fabrication of any building element. Any discrepancies to be reported to the architect.
3. This drawing to be read in conjunction with all relevant specifications. Engineers and specialist consultant information and any discrepancies reported prior to installation.
Copyright of JaK Studio

Revisions

Key - Plans/Sections

Ja K	<small>JaK Studio LLP info@jakstudio.co.uk jakstudio.co.uk T 00 44 0 208 746 0088 F 00 44 0 208 746 0022 Studio 08 39-40 Worpole Way London W3 0RG</small>		Martin Residence		
	<small>Job No. 7862</small>	<small>Status Planning</small>	<small>Project 16 St Pauls Cres, London NW1 9XL</small>	<small>Title Proposed Roof Plan</small>	<small>Scale 1:25 @ A1 1:50 @ A3</small>
<small>DWG BY ES</small>	<small>Date 05/23</small>	<small>Scale 1:25 @ A1 1:50 @ A3</small>	<small>Drawing No. 7862_012</small>	<small>Rev.</small>	



013
01 **Proposed Rear Elevation**
Scale 1:50 @ A3 / 1:25 @ A1

1. DO NOT SCALE DRAWINGS. All dimensions to be checked on site. Errors to be reported immediately to architect. To be read in conjunction with all relevant architects services and engineers drawings.
2. Contractors, sub - contractors and suppliers to verify any critical dimensions on site prior to fabrication of any building element. Any discrepancies to be reported to the architect.
3. This drawing to be read in conjunction with all relevant specifications. Engineers and specialist consultant information and any discrepancies reported prior to installation.
Copyright of JaK Studio

Revisions

Key - Plans/Sections

Ja K	<small>JaK Studio LLP info@jakstudio.co.uk jakstudio.co.uk</small> <small>T 00 44 0 208 746 0088 F 00 44 0 208 746 0022 Studio 08 39-40 Worpole Way London W3 0NG</small>		Martin Residence Project 16 St Paul's Cres, London NW1 9XL Title Proposed Rear Elevation		
	Job No. 7862 DWG BY ES	Status Planning Date 05/23	Scale 1:25 @ A1 1:50 @ A3	Drawing No. 7862_013	Rev.



014
01 **Proposed Section 01**
Scale 1:50 @ A3 / 1:25 @ A1

1. DO NOT SCALE DRAWINGS. All dimensions to be checked on site. Errors to be reported immediately to architect. To be read in conjunction with all relevant architects services and engineers drawings.
2. Contractors, sub - contractors and suppliers to verify any critical dimensions on site prior to fabrication of any building element. Any discrepancies to be reported to the architect.
3. This drawing to be read in conjunction with all relevant specifications. Engineers and specialist consultant information and any discrepancies reported prior to installation.
Copyright of JaK Studio

Revisions

Key - Plans/Sections

Ja K	<small>JaK Studio LLP info@jakstudio.co.uk jakstudio.co.uk</small>		Martin Residence	
	<small>T 00 44 0 208 746 0088 F 00 44 0 208 746 0022</small>		<small>Project 16 St Paul's Cres, London NW1 9XL</small>	
<small>Job No. 7862</small>	<small>Status Planning</small>	<small>Title Proposed Section 01</small>		
<small>DWG BY ES</small>	<small>Date 05/23</small>	<small>Scale 1:25 @ A1 1:50 @ A3</small>	<small>Drawing No. 7862_014</small>	<small>Rev.</small>

+ 11,220 Roof Level

JaK Studio

+ 9,800 Parapet Level

+ 6,540 2nd Floor Level

+ 3,690 Proposed Glass Extension
Roof Parapet Level

+ 2,900 Proposed Lower Extension
Roof Parapet Level

± 0,000 Ground Floor Level

- 0,450 Lower Gr Floor Level



015
01

Proposed Section 02
Scale 1:50 @ A3 / 1:25 @ A1



1. DO NOT SCALE DRAWINGS. All dimensions to be checked on site. Errors to be reported immediately to architect. To be read in conjunction with all relevant architects services and engineers drawings.

2. Contractors, sub - contractors and suppliers to verify any critical dimensions on site prior to fabrication of any building element. Any discrepancies to be reported to the architect.

3. This drawing to be read in conjunction with all relevant specifications. Engineers and specialist consultant information and any discrepancies reported prior to installation.

Copyright of JaK Studio

Revisions

Key - Plans/Sections

Ja
K

JaK Studio LLP
info@jakstudio.co.uk
jakstudio.co.uk
T 00 44 0 208 746 0088
F 00 44 0 208 746 0022
Studio 08
39-40 Warple Way
London W3 6HG

Martin Residence

Project 16 St Paul's Cres, London NW1 9XL

Title Proposed Section 02

Job No. 7862

Status Planning

DWG BY ES

Date

05/23


Scale 1:25 @ A1
1:50 @ A3

Drawing No. 7862_015

Rev.

J a
K

3D Views

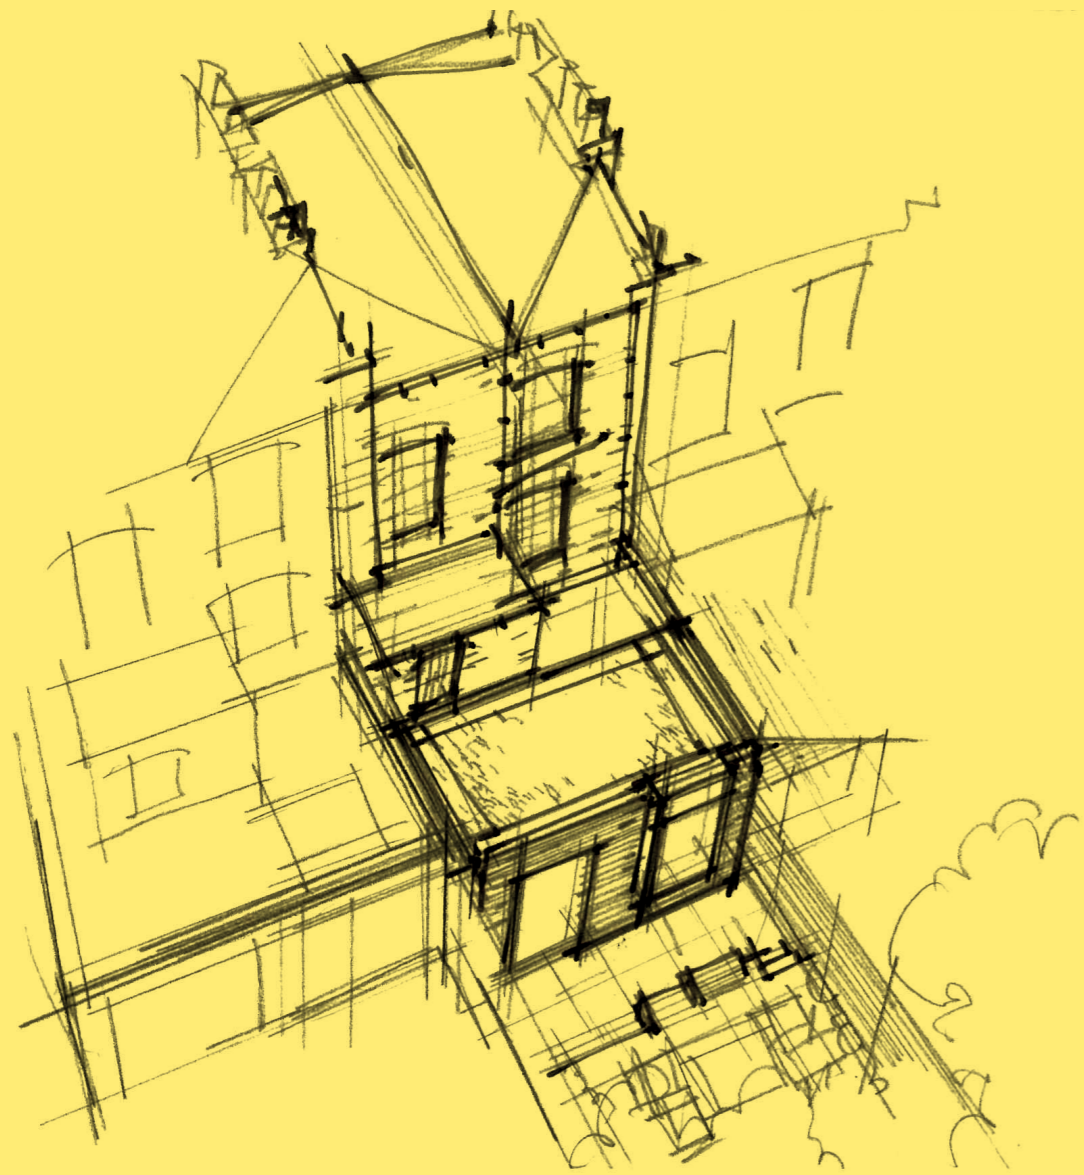

16 St Paul's Crescent



Rear Garden View



Rear Garden View



Rear Garden View

JaK Studio LLP

RIBA Registered 'Architects + Designers'

info@jakstudio.co.uk

jakstudio.co.uk

T +44 (0) 208 746 0088

F +44 (0) 208 746 0022

Studio 3B

39–40 Warple Way

London W3 0RG

United Kingdom

Ja

K

Studio