

ALL DIMENSIONS ARE IN mm UNLESS NOTED OTHERWISE

N.G.R | E: 529173 N: 184106

NOTES:


INTRUSIVE SURVEY REQUIRED TO CONFIRM SUITABILITY OF ROOF SLAB

PROPOSED 500 HIGH HANDRAIL FIXED TO PARAPET AROUND TEF EQUIPMENT ACCESS AREAS

PROPOSED 2No. TEF ANTENNAS & 1No. TEF 300Ø DISH C/W STAND-OFF BRACKETS ON NEW POLES MOUNTED ON STEEL FRAME FIXED TO INSIDE OF PARAPET

PROPOSED 1No. TEF 42U OD FPR C/W GPS MODULE & 1No. TEF ELTEK PSU ON CANTILEVER STEEL FRAME FIXED TO PLANT ROOM WALL  
 PROPOSED TEF AC DIST BOARDS FIXED TO STEEL FRAME VIA UNISTRUT

PROPOSED 2No. TEF ANTENNAS, 1No. TEF 300Ø DISH C/W STAND-OFF BRACKETS ON NEW POLES MOUNTED ON NEW STEEL FRAME

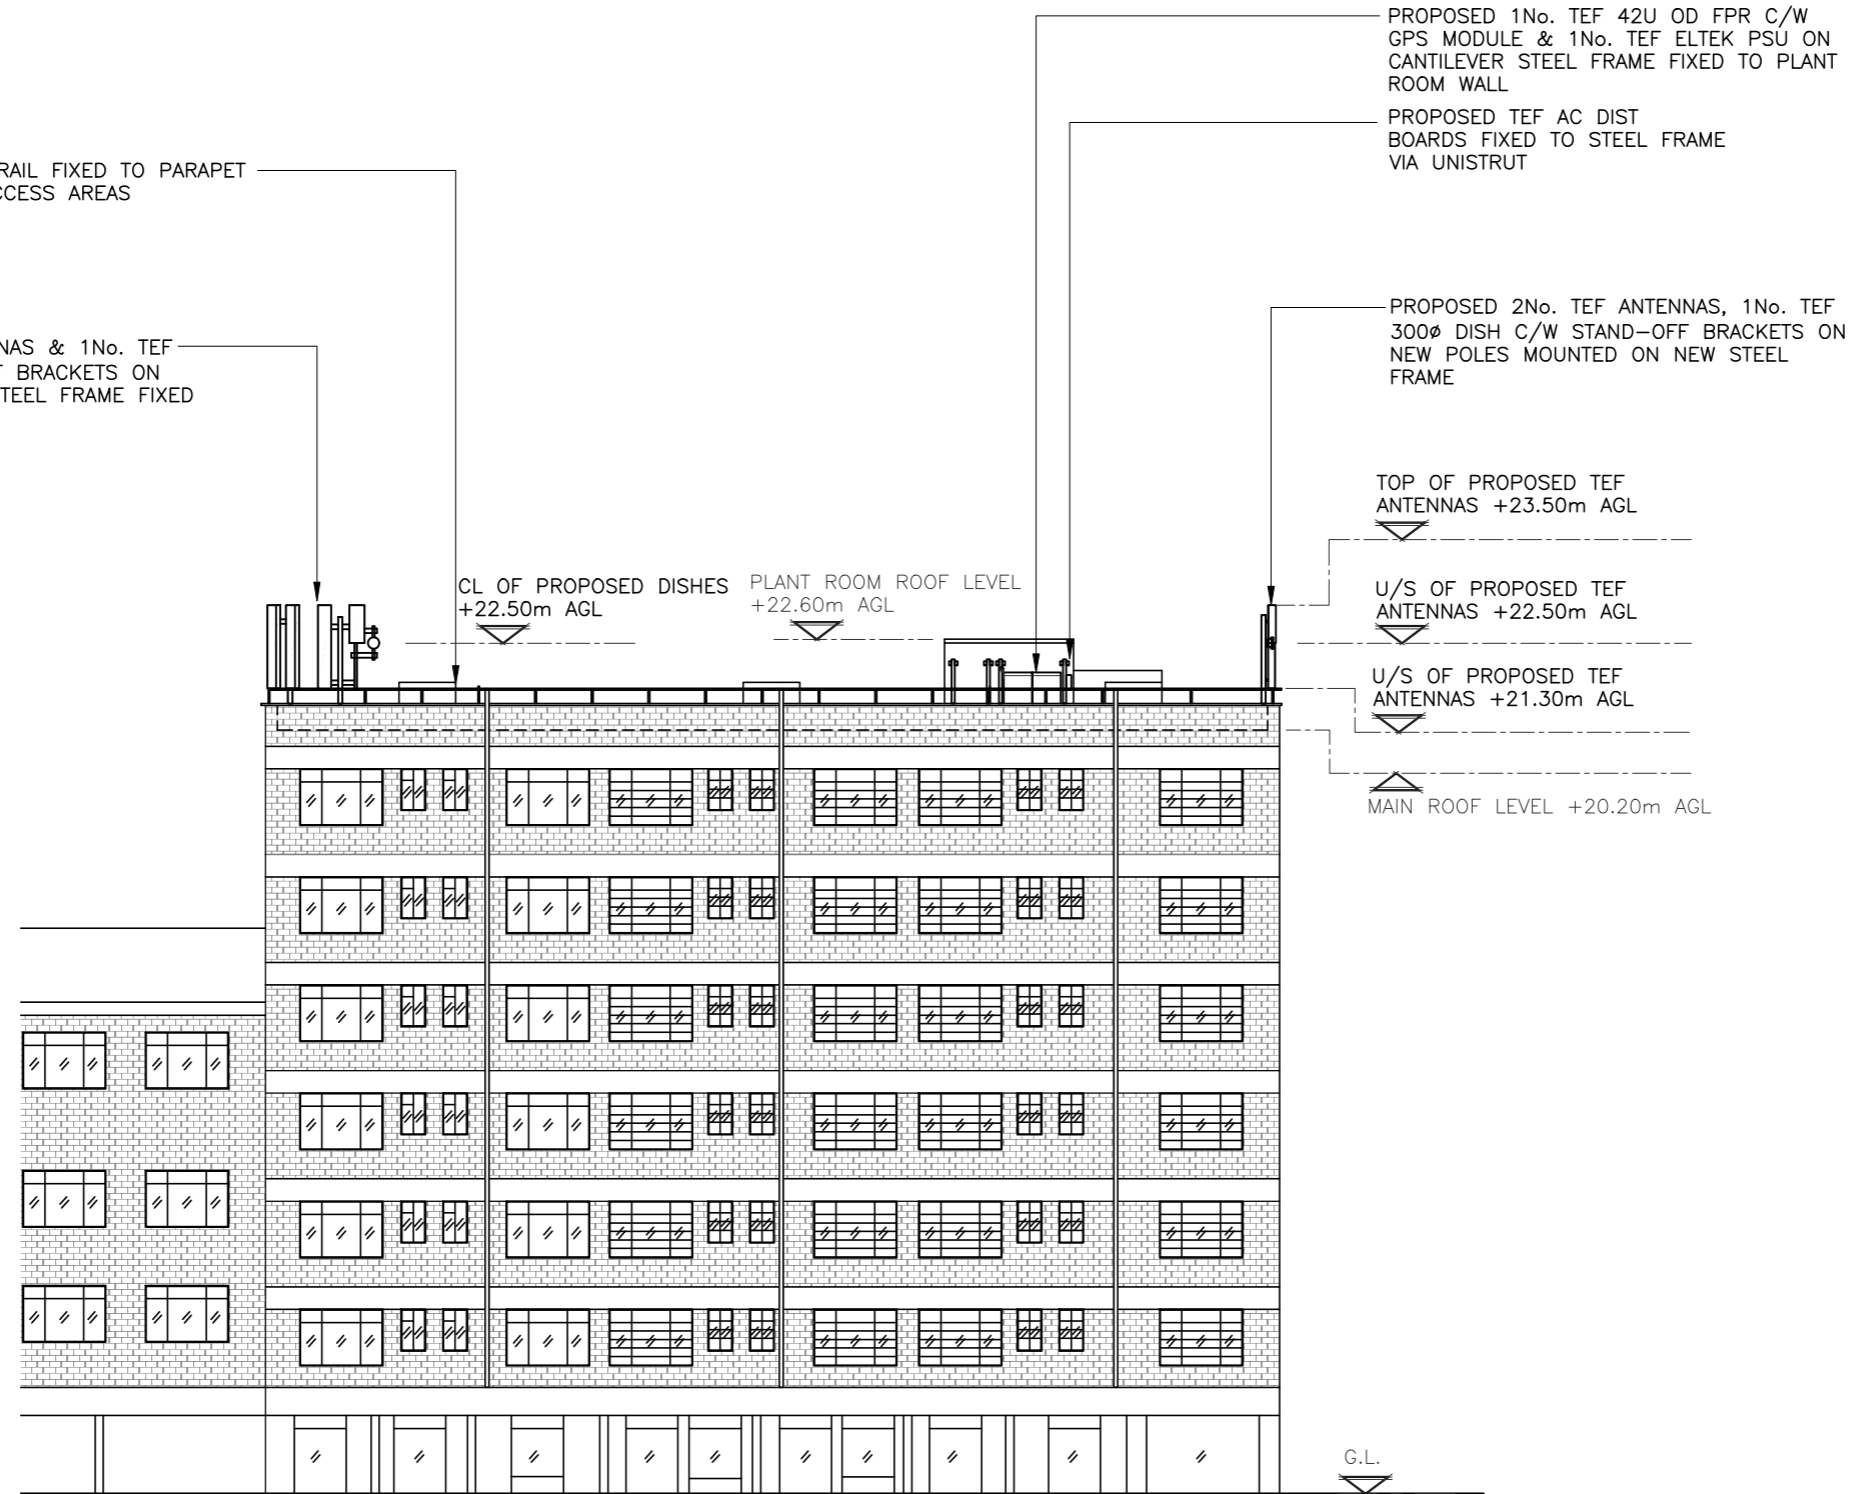

PROPOSED WEST ELEVATION  
(1:200)

B	VF Removed	PJR	TR	10.01.23
A	Issued for Construction	PJR	TR	28.08.20
REV	MODIFICATION	BY	CH	DATE

**CLARKE telecom**  
 Unit E, Madison Place, Northampton Road,  
 Manchester, M40 5AG  
 Tel: 0161 785 4500  
 Fax: 0161 785 4501  
 Web: www.clarke-telecom.com

**O<sub>2</sub>**  
 CORNERSTONE - BEACON 2 - 5G

Cell Name	Opt.
HIGHGATE MANSIONS	A

Cell ID No		
CORNERSTONE	TEF	VF
208257_21	078560	N/A

Site Address / Contact Details  
 84 CAMDEN ROAD  
 CAMDEN  
 LONDON  
 GREATER LONDON  
 NW1 9DY

Drawing Title:  
 PROPOSED SITE ELEVATION

Purpose of issue:  
 CONSTRUCTION

Drawing Number:  
 301

Surveyed By: S.B Original Sheet Size: A3 Pack Issue: B

Drawn: PJR Date: 28.08.20 Checked: TR Date: 28.08.20 C

The drawings comply with TEF Standard ICNIRP guidelines.  
 Designed in accordance with CORNERSTONE document: SDN0013 v1.0