


ALL DIMENSIONS ARE IN mm UNLESS NOTED OTHERWISE

N.G.R | E: 529173 N: 184106

NOTES:

INTRUSIVE SURVEY REQUIRED TO CONFIRM SUITABILITY OF ROOF SLAB

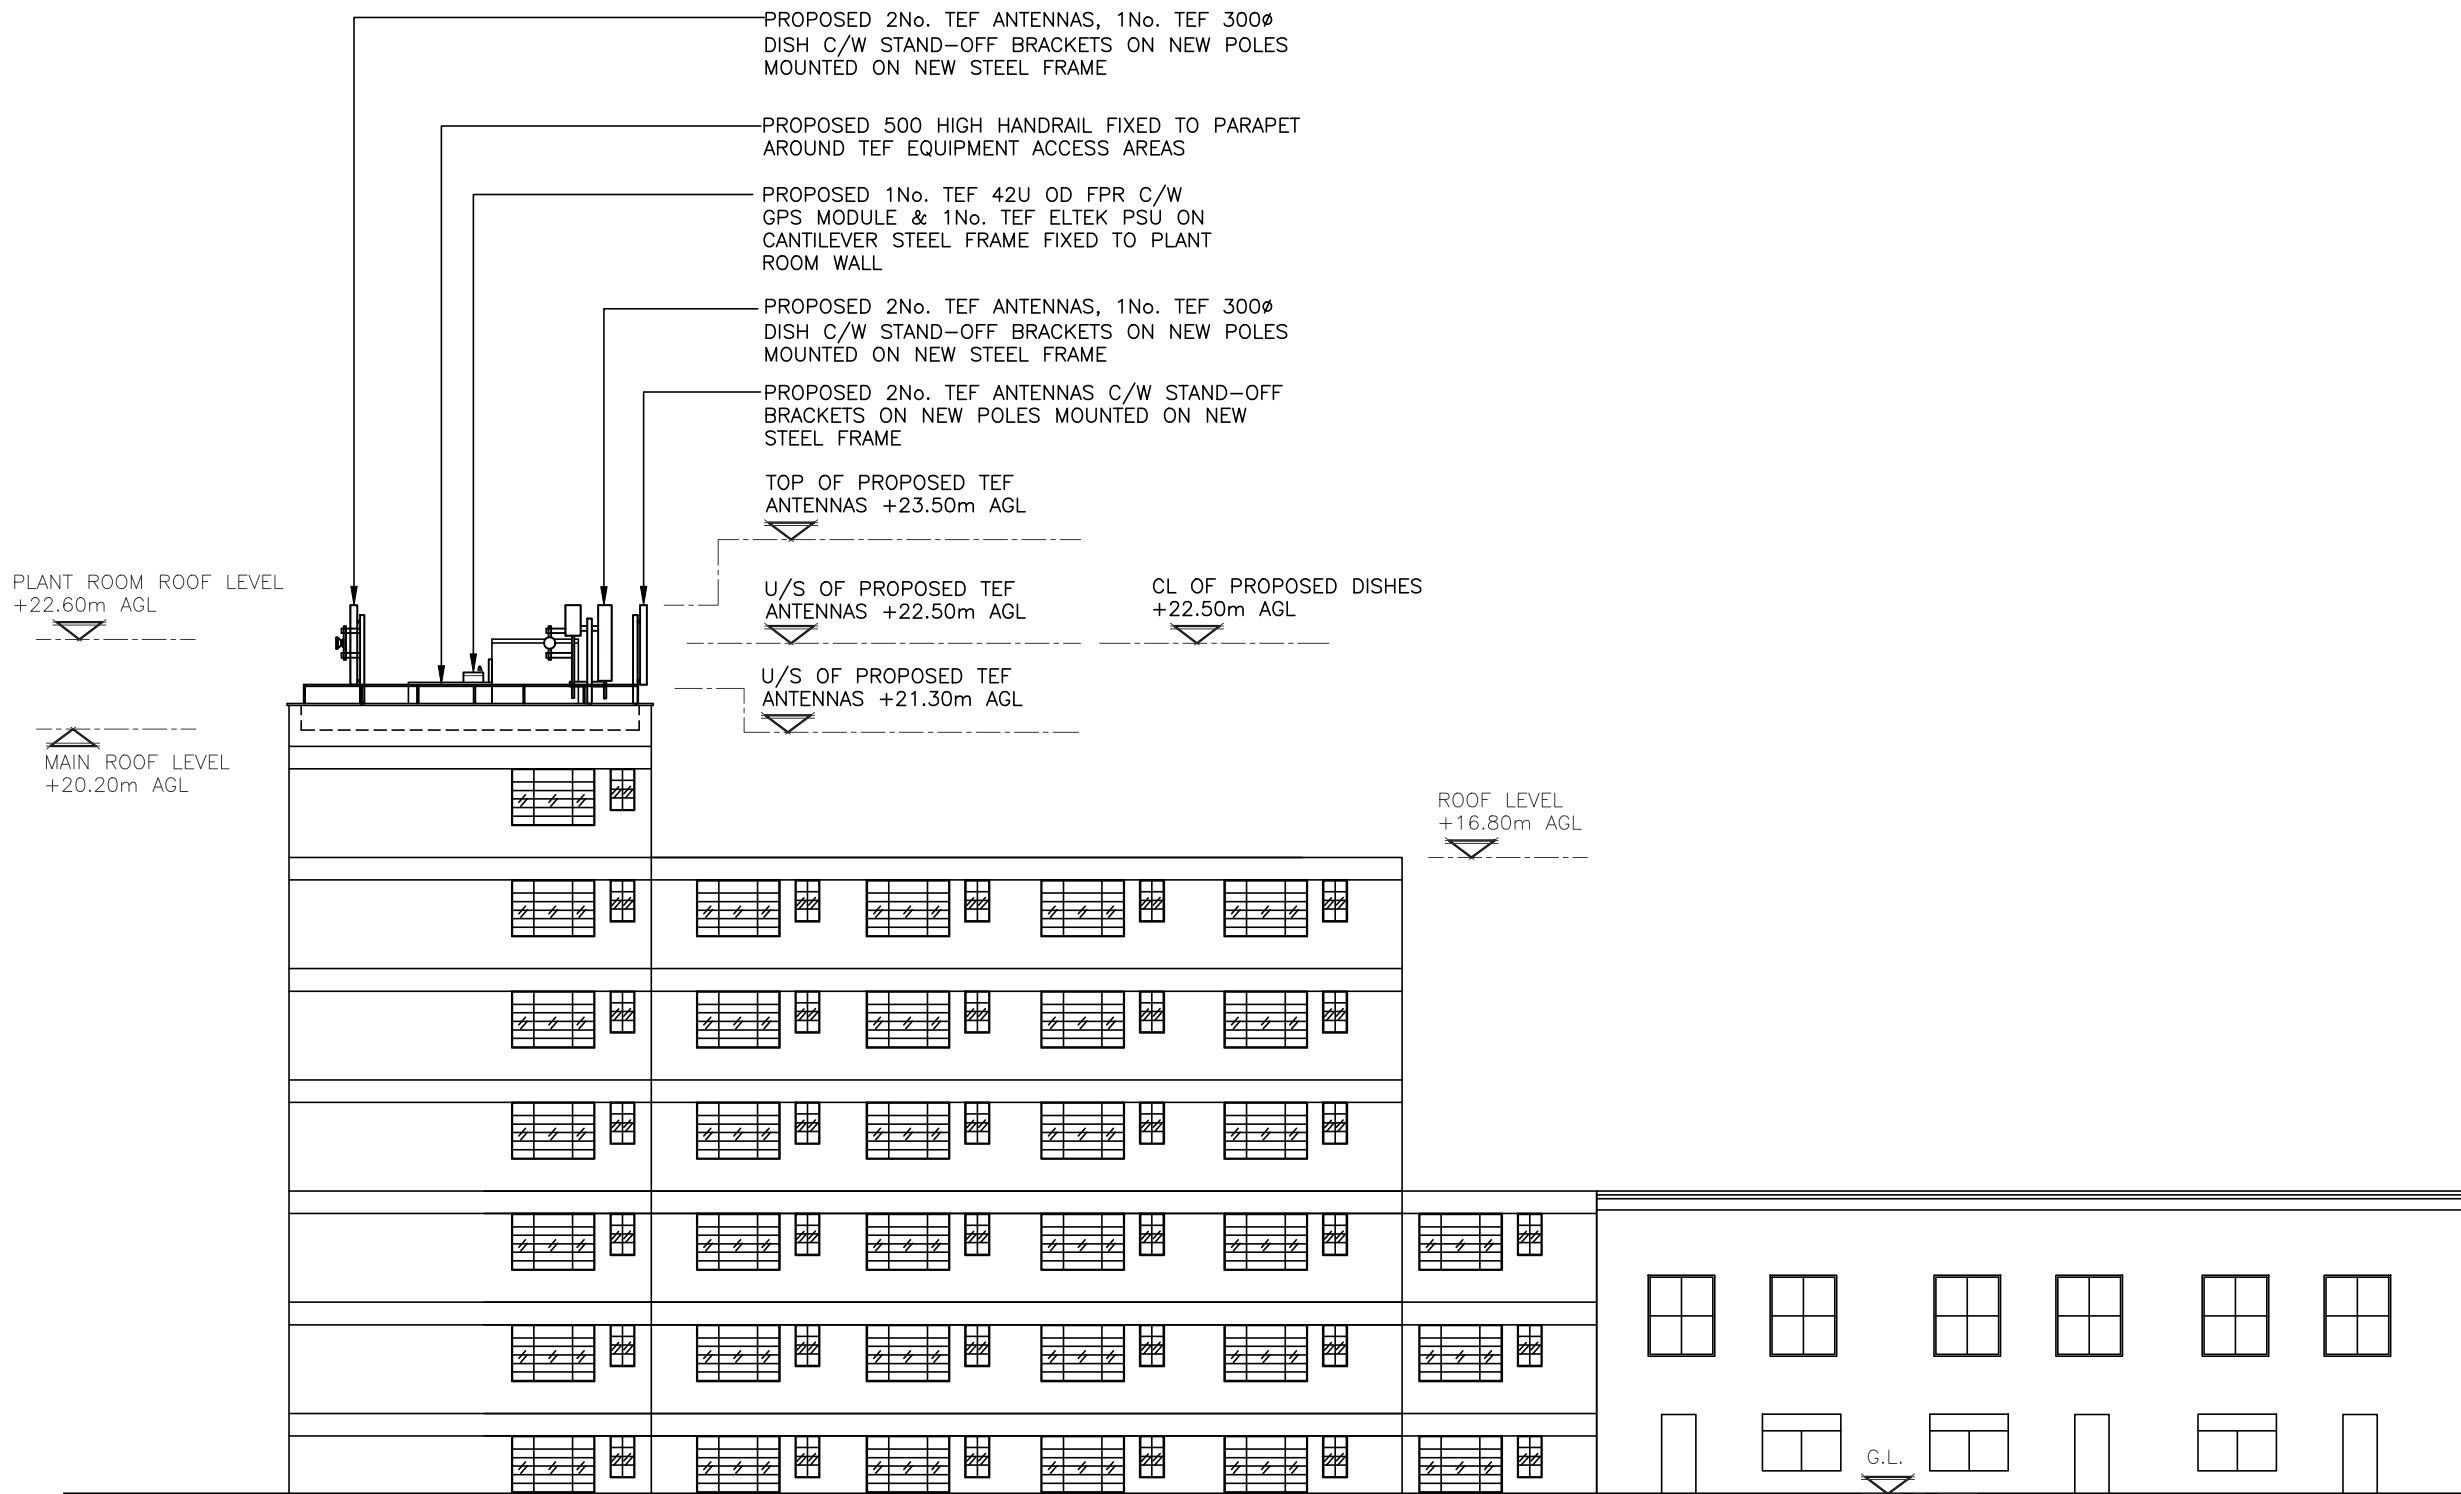

PLANT ROOM ROOF LEVEL
+22.60m AGL

MAIN ROOF LEVEL
+20.20m AGL

PROPOSED 2No. TEF ANTENNAS, 1No. TEF 300Ø DISH C/W STAND-OFF BRACKETS ON NEW POLES MOUNTED ON NEW STEEL FRAME

PROPOSED 500 HIGH HANDRAIL FIXED TO PARAPET AROUND TEF EQUIPMENT ACCESS AREAS

PROPOSED 1No. TEF 42U OD FPR C/W GPS MODULE & 1No. TEF ELTEK PSU ON CANTILEVER STEEL FRAME FIXED TO PLANT ROOM WALL

PROPOSED 2No. TEF ANTENNAS, 1No. TEF 300Ø DISH C/W STAND-OFF BRACKETS ON NEW POLES MOUNTED ON NEW STEEL FRAME

PROPOSED 2No. TEF ANTENNAS C/W STAND-OFF BRACKETS ON NEW POLES MOUNTED ON NEW STEEL FRAME

TOP OF PROPOSED TEF ANTENNAS +23.50m AGL

U/S OF PROPOSED TEF ANTENNAS +22.50m AGL

CL OF PROPOSED DISHES +22.50m AGL

U/S OF PROPOSED TEF ANTENNAS +21.30m AGL

ROOF LEVEL
+16.80m AGL

G.L.

PROPOSED SOUTH ELEVATION
(1:200)

The drawings comply with TEF Standard ICNIRP guidelines.
Designed in accordance with CORNERSTONE document: SDN0013 v1.0

A	Issued for Construction	LK	KW	31.03.23
REV	MODIFICATION	BY	CH	DATE

Cell Name	Opt.
HIGHGATE MANSIONS	A

Cell ID No		
CORNERSTONE	TEF	VF
208257_21	078560	N/A

Site Address / Contact Details
84 CAMDEN ROAD
CAMDEN
LONDON
GREATER LONDON
NW1 9DY

Drawing Title:
PROPOSED SITE ELEVATION

Purpose of issue:	Dwg Rev:
CONSTRUCTION	

Drawing Number:	A
303	

Surveyed By:	Original Sheet Size:	Pack Issue:
S.B	A3	

Drawn:	Date:	Checked:	Date:	
LK	31.03.23	KW	31.03.23	C