


ALL DIMENSIONS ARE IN mm UNLESS NOTED OTHERWISE

N.G.R | E: 529173 N: 184106

NOTES:

INTRUSIVE SURVEY REQUIRED TO CONFIRM SUITABILITY OF ROOF SLAB

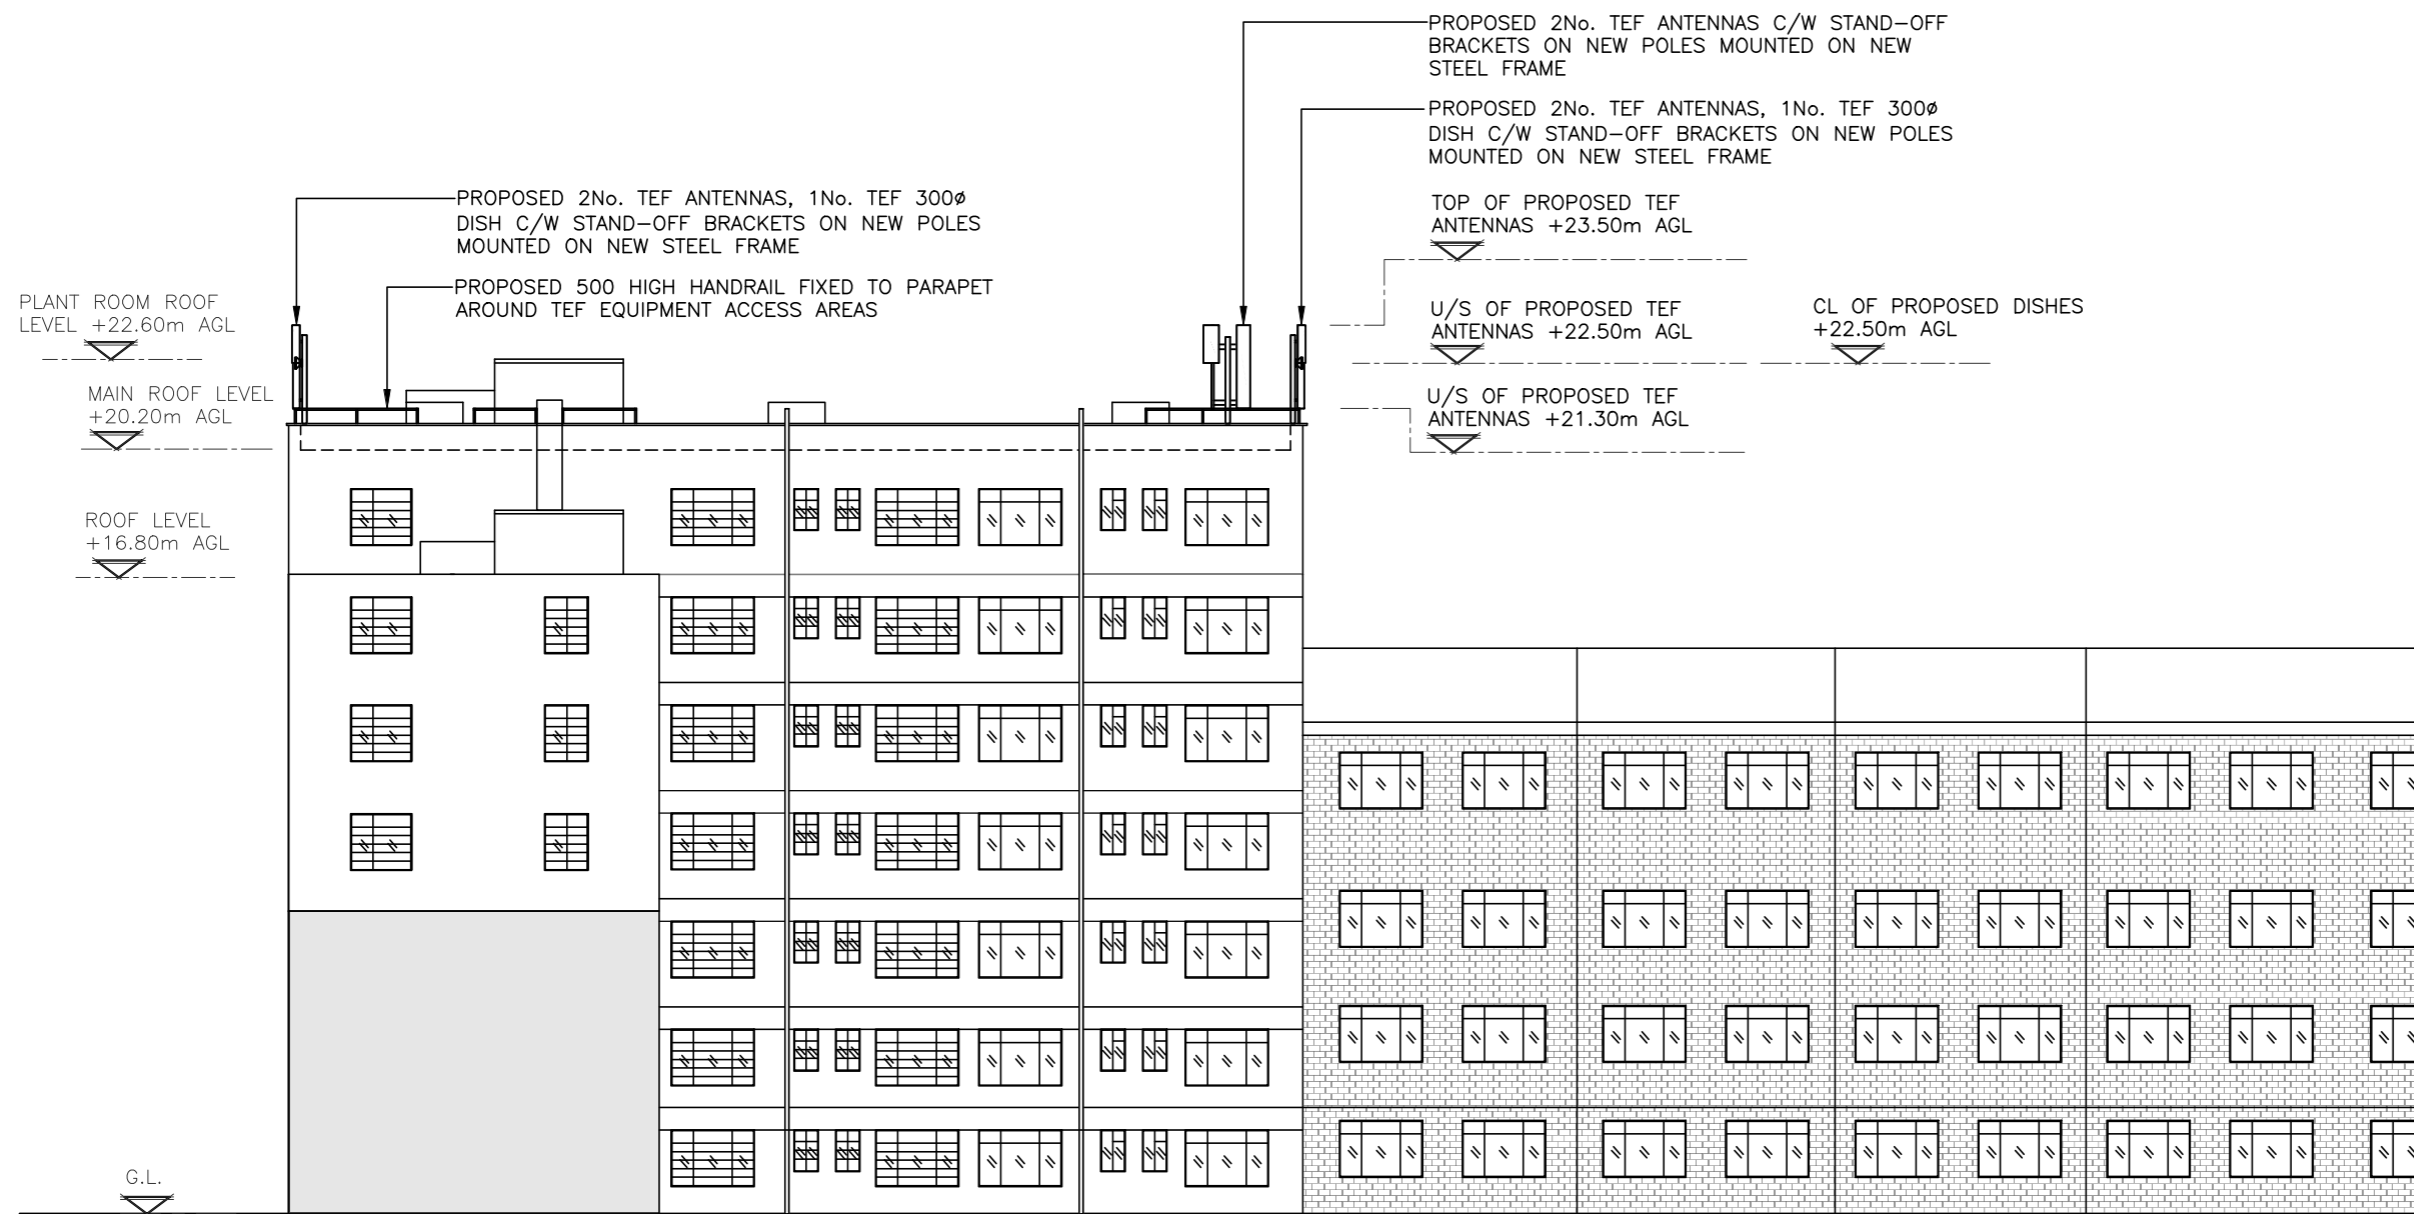

PROPOSED EAST ELEVATION  
(1:200)

The drawings comply with TEF Standard ICNIRP guidelines.  
Designed in accordance with CORNERSTONE document: SDN0013 v1.0

A	Issued for Construction	LK	KW	31.03.23
REV	MODIFICATION	BY	CH	DATE

**CLARKE telecom**  
Unit E, Madison Place, Northampton Road, Manchester, M40 5AG  
Tel: 0161 785 4500  
Fax: 0161 785 4501  
Web: www.clarke-telecom.com

**O<sub>2</sub>**  
CORNERSTONE - BEACON 2 - 5G

Cell Name	Opt.
HIGHGATE MANSIONS	A

Cell ID No		
CORNERSTONE	TEF	VF
208257_21	078560	N/A

Site Address / Contact Details  
84 CAMDEN ROAD  
CAMDEN  
LONDON  
GREATER LONDON  
NW1 9DY

Drawing Title: PROPOSED SITE ELEVATION

Purpose of issue:	Dwg Rev:
CONSTRUCTION	A

Drawing Number:	305	A
-----------------	-----	---

Surveyed By:	Original Sheet Size:	Pack Issue:
S.B	A3	C

Drawn:	Date:	Checked:	Date:
LK	31.03.23	KW	31.03.23