





NOTE: ALL MATERIALS TO BE USED SHOULD BE SIMILAR IN APPEARANCE TO THE EXISTING BUILDING

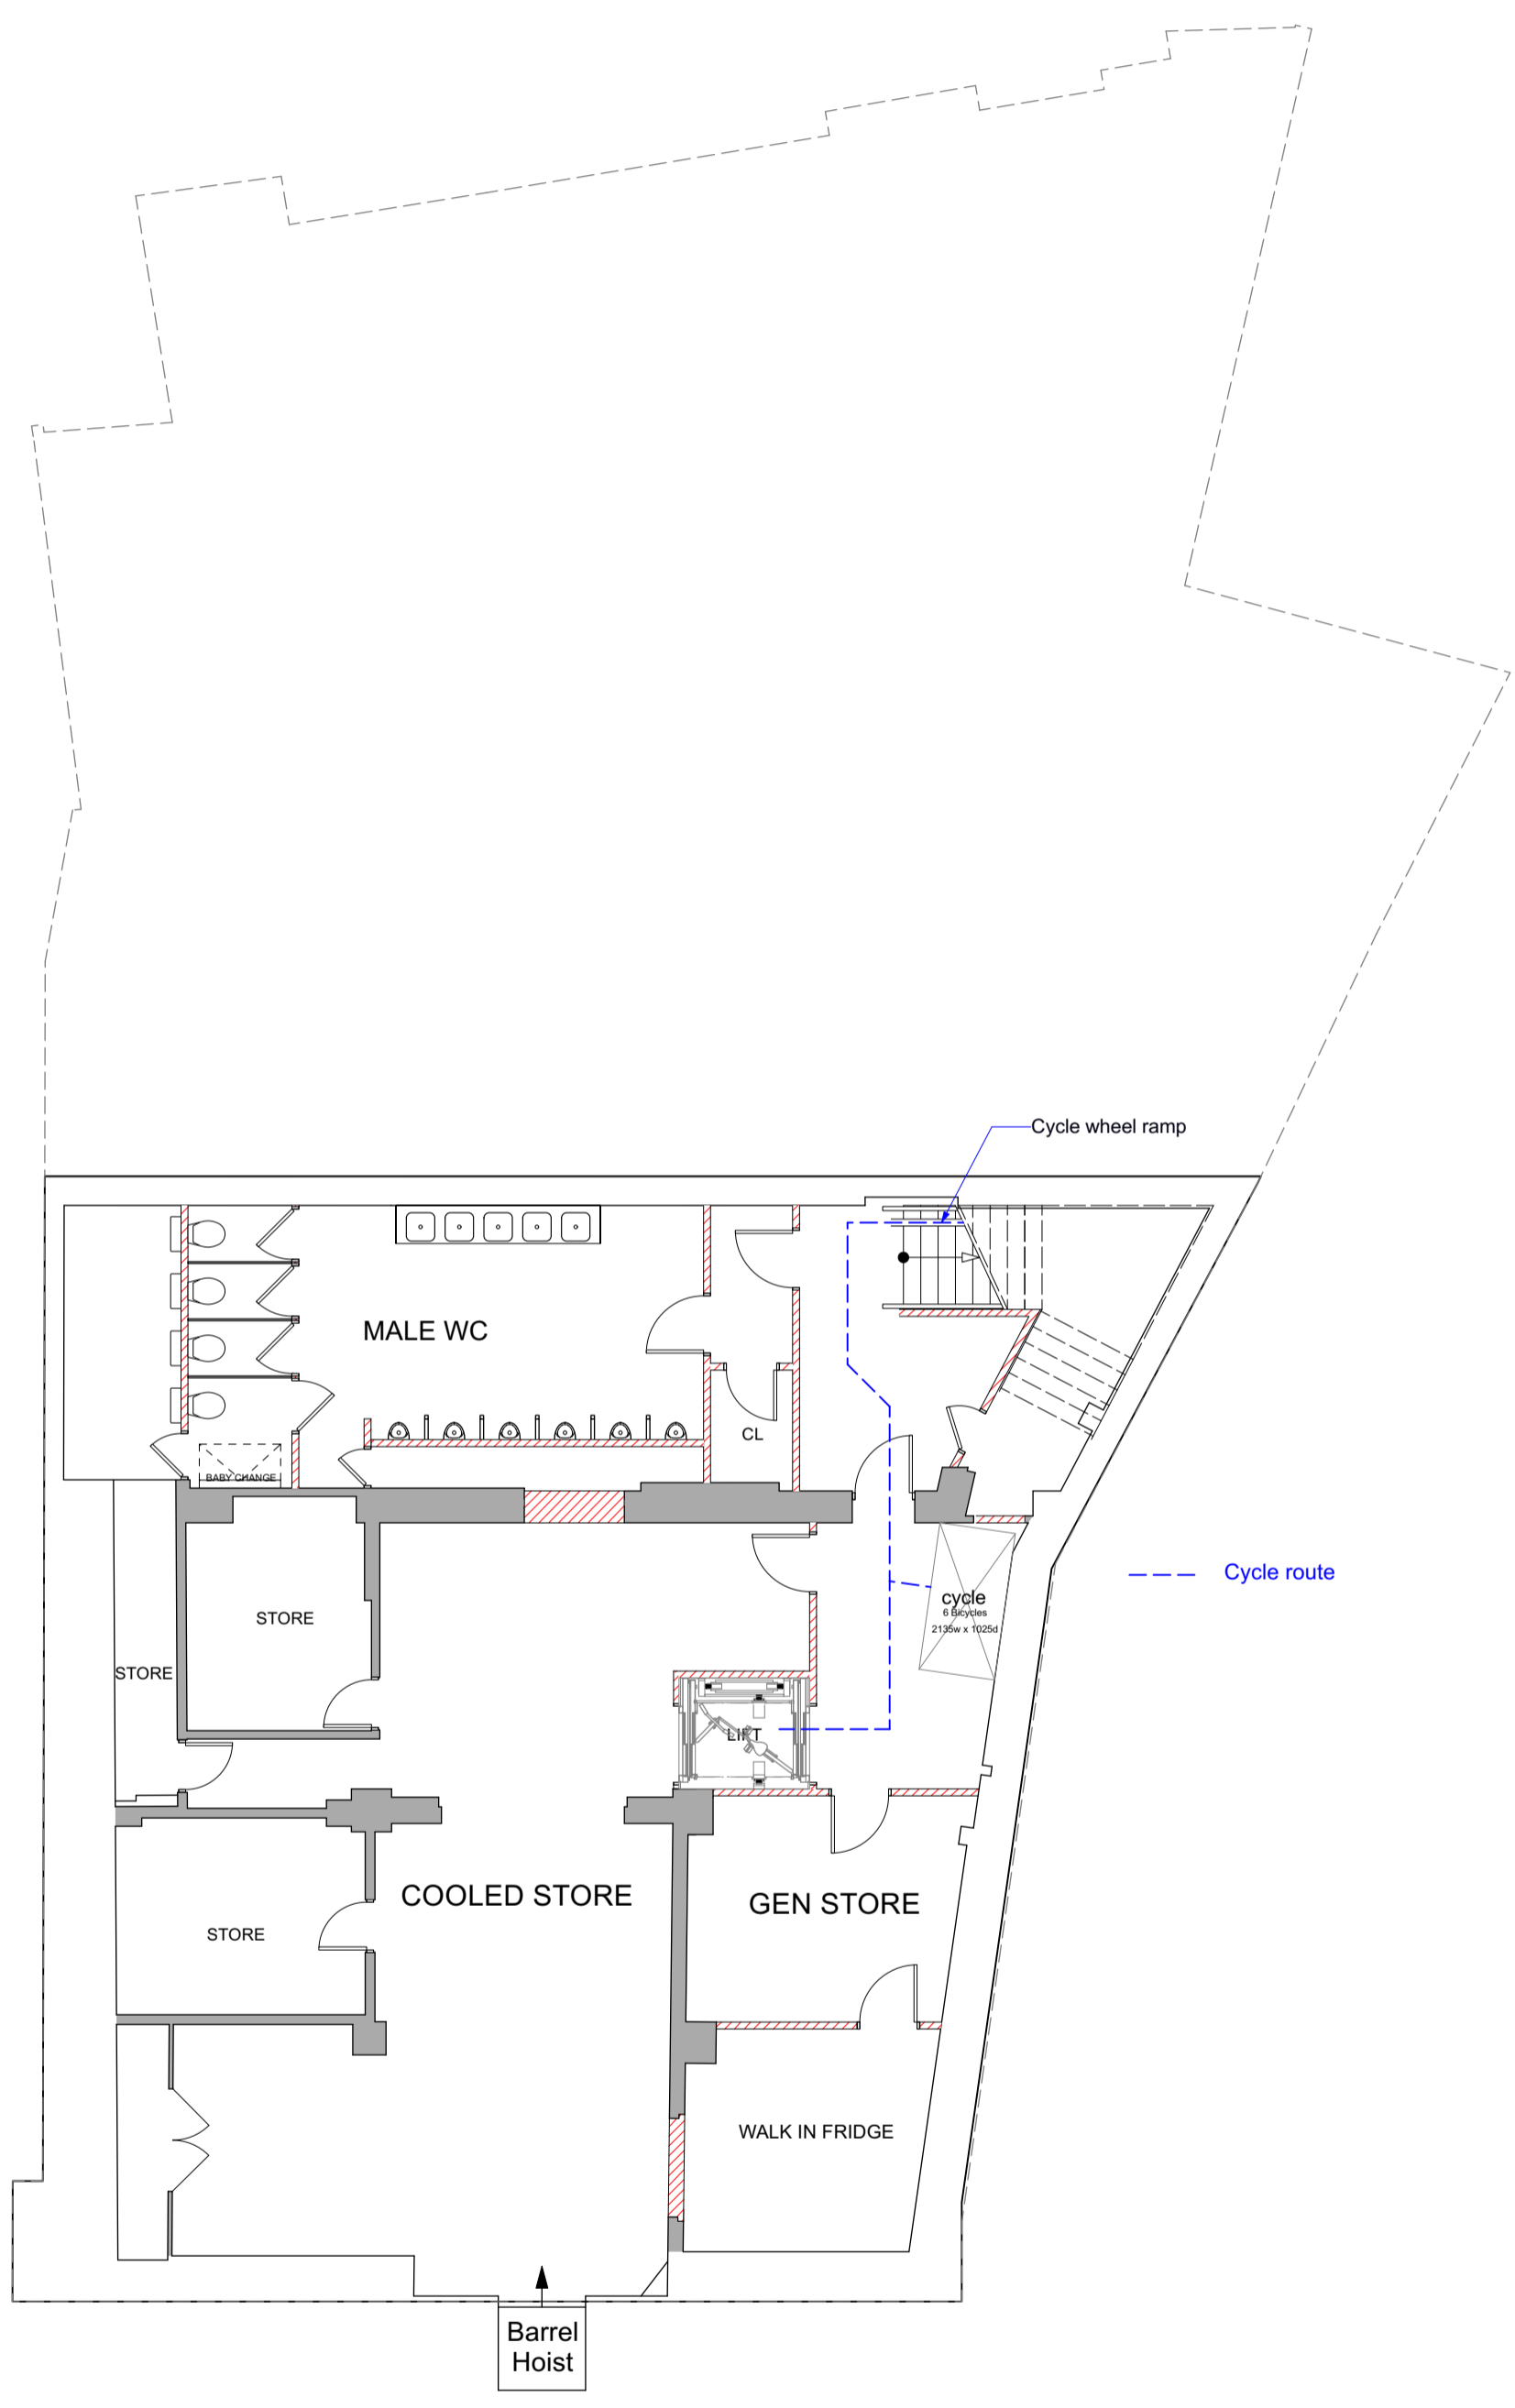

BASEMENT FLOOR PLAN
Scale: 1:100

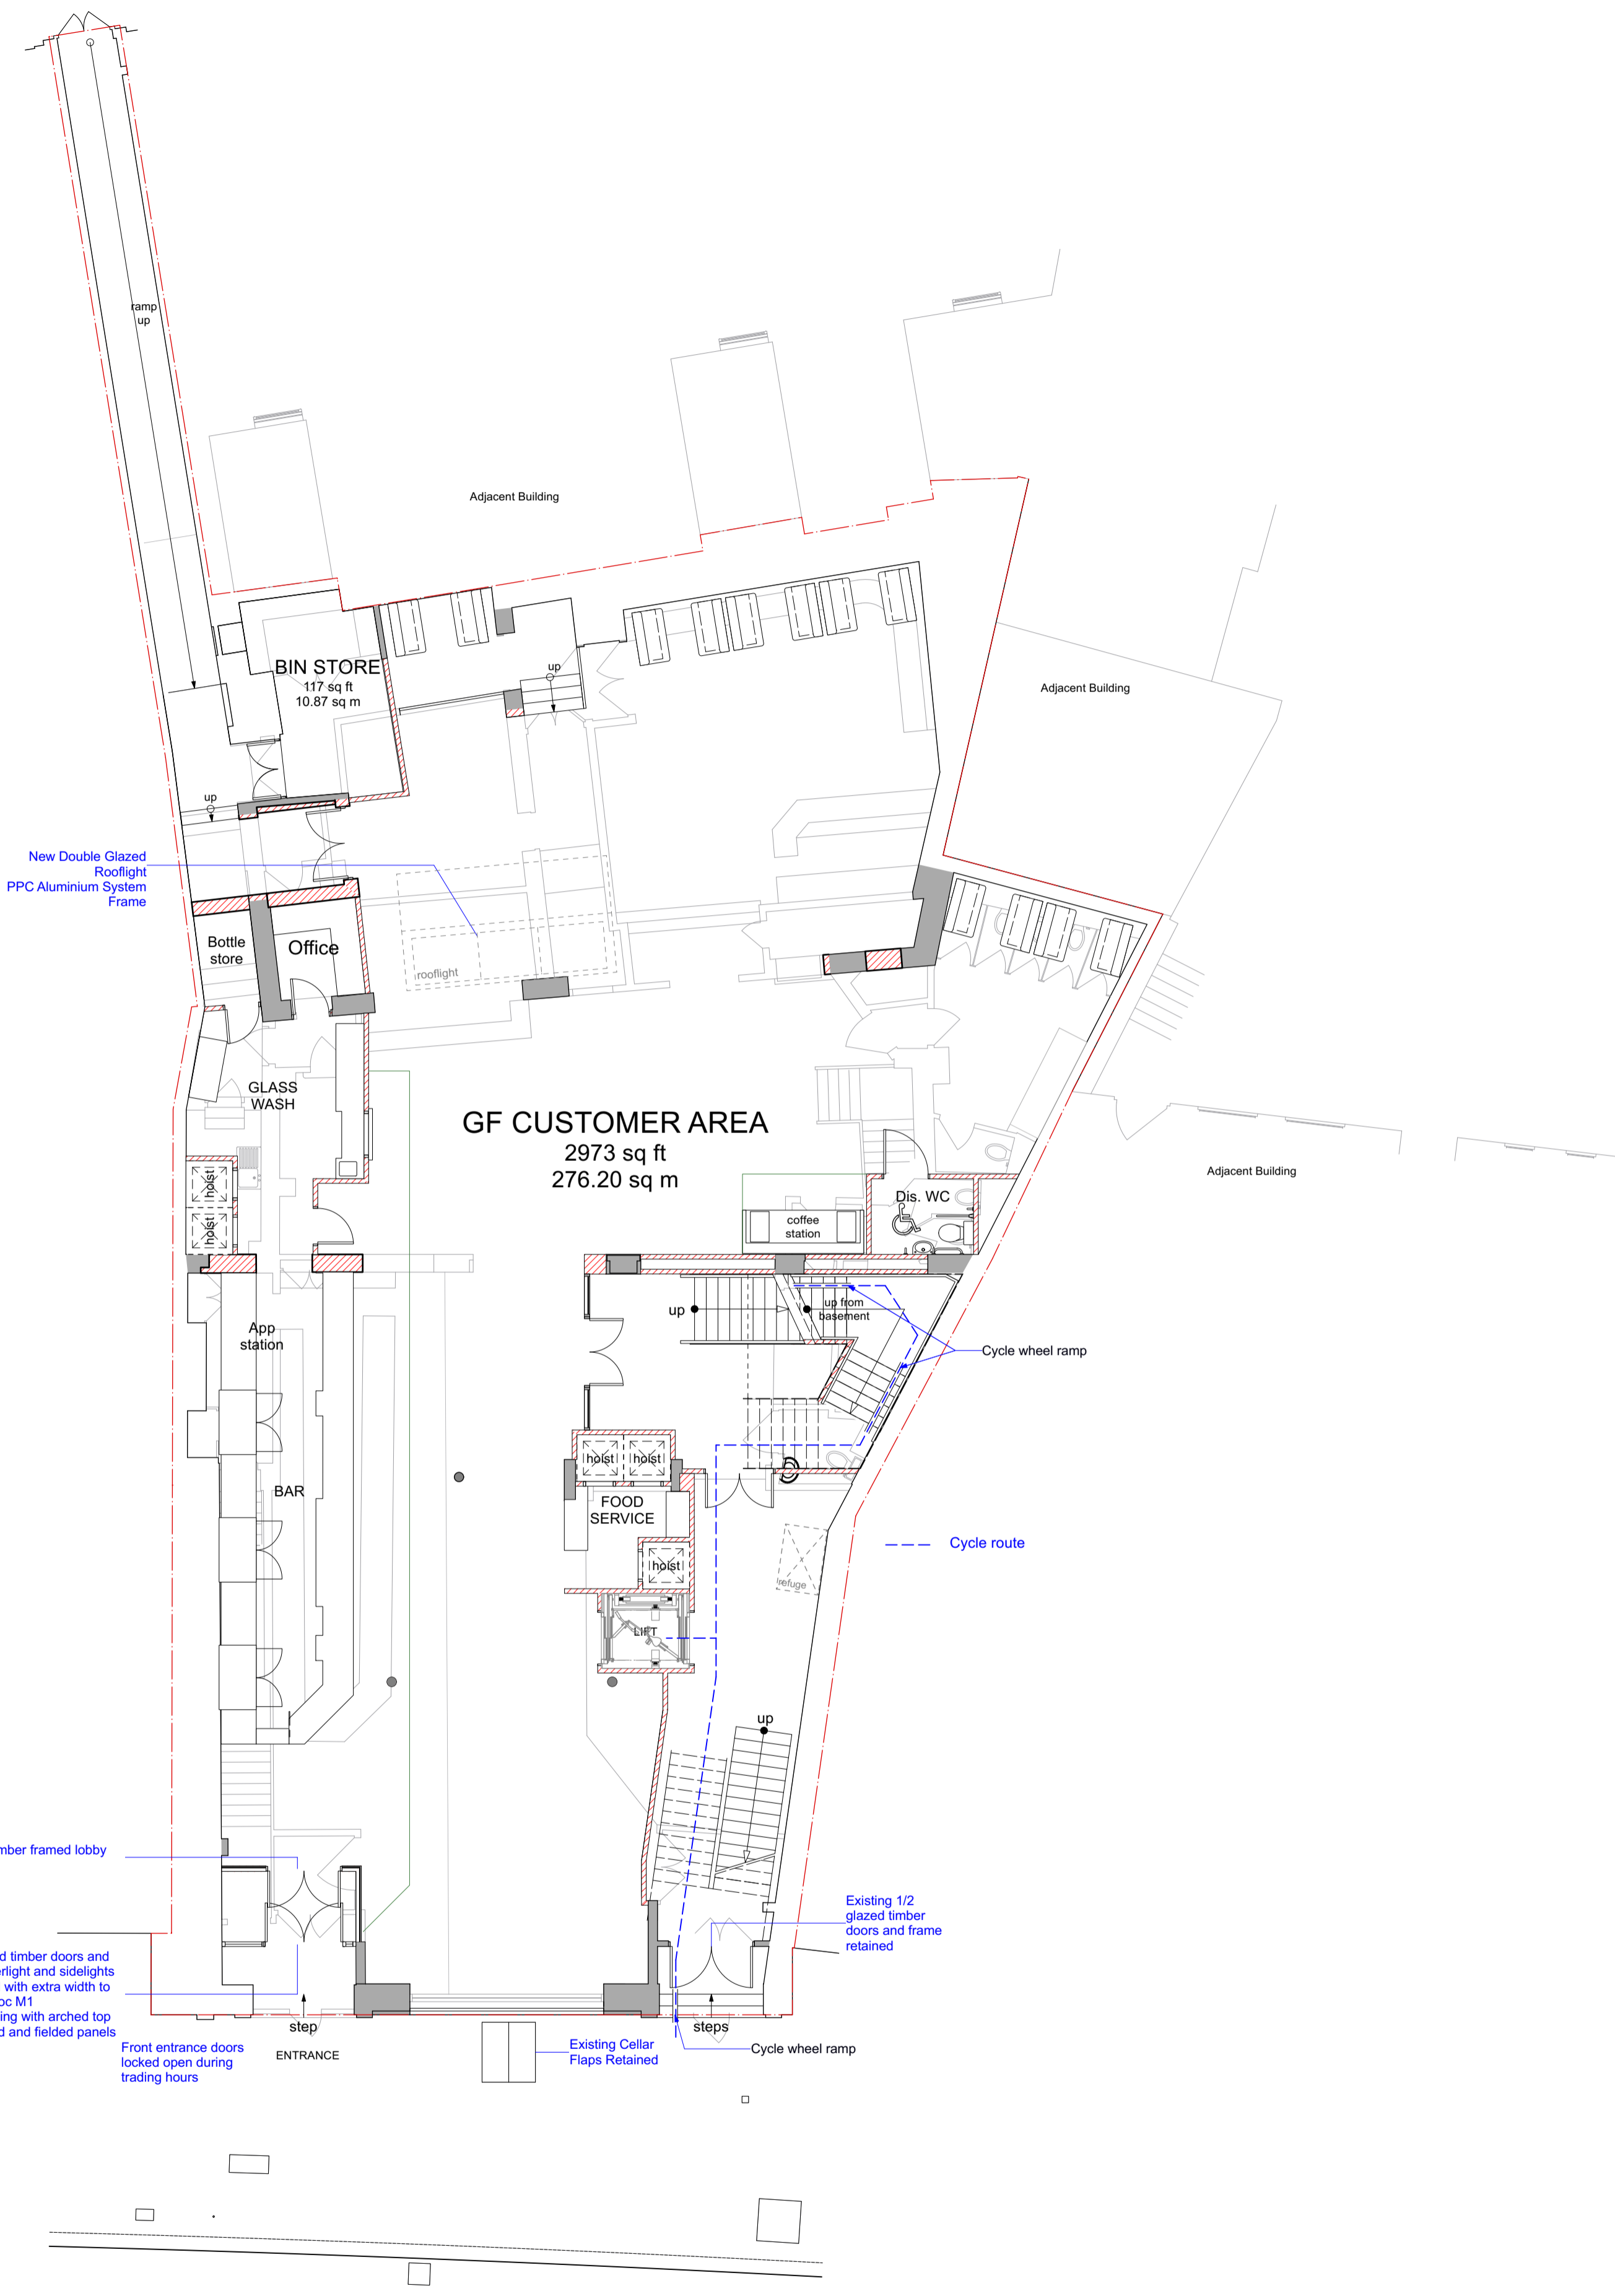

GROUND FLOOR PLAN
Scale: 1:100

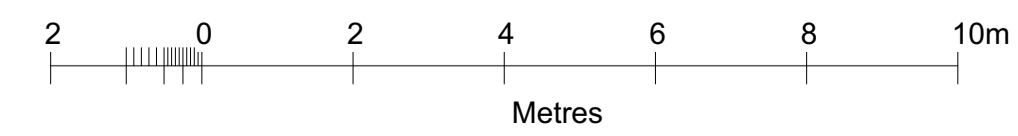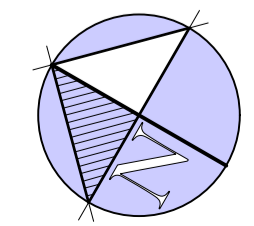

Rev	Date	Notes
E	12/06/23	Front entrances amended
D	24/05/23	Cycle route and cycle wheel ramps added
C	08.11.22	Notes updated
B	29.07.22	Lift size amended & cycle area added
A	03.03.22	Neighboring door and window positions

LBF Architects

Unit 12, 58 Marsh Wall, London E14 9TP - Tel: 0207 536 2100
info@lbfarchitects.co.uk www.lbfarchitects.co.uk

Project:
P7580 FORMER SOUL STORE
34 KILBURN HIGH ROAD
KILBURN, LONDON NW6 5UA

Client:
JD WETHERSPOON PLC

Drawing:
PROPOSED PLANS
OPT B

Scale:	Drawn:	Checked:	Date:
1:100@A1	PK	FB	JAN 22

Drg no:	Rev:
2021-056-B007 PL	E