

2. NORTH
1 : 150

SAFETY, HEALTH AND ENVIRONMENT INFORMATION	
THE RISKS LISTED BELOW ARE IN ADDITION TO THE RISKS NORMALLY ASSOCIATED WITH THE TYPE OF WORK DETAILED ON THIS DRAWING.	
CONSTRUCTION	MOVING OF MODULES INTO PLACE ON SITE WORKING AT HEIGHT WORKING IN CLOSE PROXIMITY TO EXISTING BUILDINGS EXISTING SERVICES ON SITE TO BE LOCATED DELIVERIES AND MOVEMENT OF MATERIALS ON SITE GROUND WORKS DURING FORMATION OF BUILDING PADS INSTALLATION OF HOT & COLD WATER SERVICES
OPERATIONS	PPE TO BE WORN ON SITE RISK OF INFECTION - COVID 19 WORKING AT HEIGHT - FALLS FROM HEIGHT & INJURIES ACCESS FOR DELIVERIES MAINTENANCE OF MATERIALS PAINTS & SOLVENTS (INHALATION, FUMES)
MAINTENANCE	CLEANING OF GUTTERS AND OUTLETS HIGH LEVEL WINDOW CLEANING - WASH & REACH TO BE CONSIDERED LOUVER INSPECTION REPLACEMENT OF PLANT EQUIPMENT GENERAL ROOF MAINTENANCE USE OF MEWP
DEMANTLING / DEMOLITION (FUTURE)	REMOVAL OF MODULES VIA CRANE CLOSE PROXIMITY TO EXISTING BUILDINGS NOISE DURING OPERATIONAL HOURS MAKING SAFE SERVICES
THE ABOVE RISKS ARE LISTED IN THE DESIGN RISK REGISTER REFERENCE:	

WINDOWS
ALL WINDOWS EXCEPT AS NOTED BELOW AND GROUND FLOOR WITHIN BLACK CLADDING TO BE RAL 7039

ALL WINDOW & DOOR LINERS TO BE RAL 7035

WINDOWS
ALL GROUND FLOOR WINDOWS WITHIN BLACK CLADDING RAL 8022 BLACK

ALL WINDOW & DOOR LINERS TO BE RAL 7035




1. EAST
1 : 150

WINDOWS
ALL WINDOWS EXCEPT AS NOTED BELOW AND GROUND FLOOR WITHIN BLACK CLADDING TO BE RAL 7039

ALL WINDOW & DOOR LINERS TO BE RAL 7035

WINDOWS
ALL GROUND FLOOR WINDOWS WITHIN BLACK CLADDING RAL 8022 BLACK

ALL WINDOW & DOOR LINERS TO BE RAL 7035

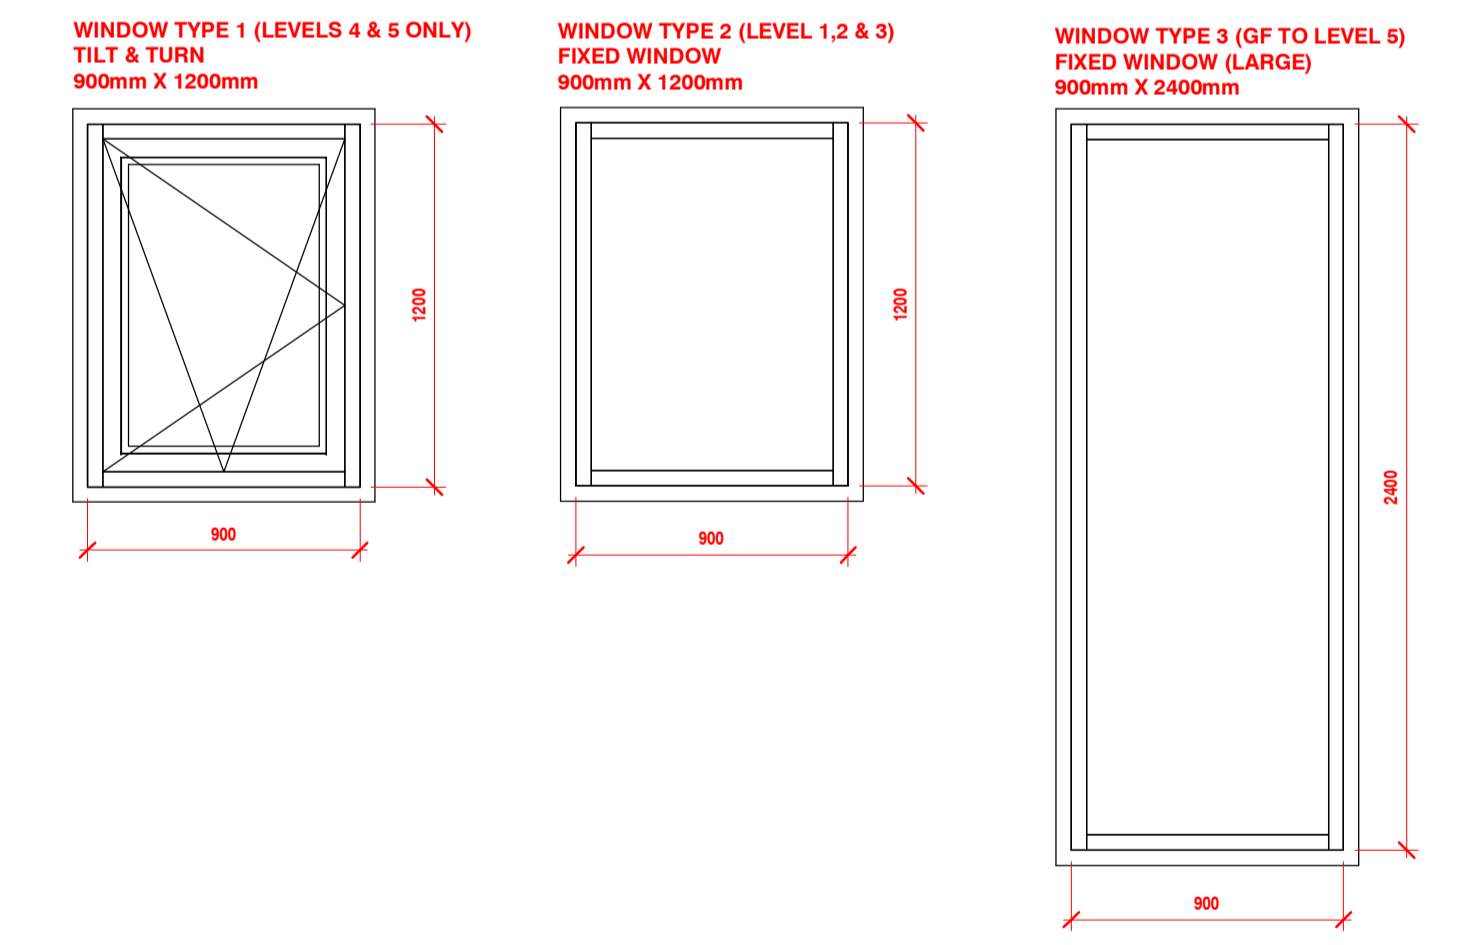

NOTE:
AWAITING MACE INPUT & DETAILS REGARDING ANCHOR POINTS TO ELEVATIONS

Rev	Description	Drawn	Checked	Approved	Con App	Scale with caution as distortion can occur.
C07	PEDIMENT REMOVED AND HANDRAIL EXTENDED, PLANTROOMS ADDED	DRP	TC	KP		
C06	ADDITIONAL 3no WINDOWS ADDED TO NORTH ELEVATION AS CLOUDED	DRP	TC	KP		
C05	ADDITIONAL FIRE ESCAPE DOOR ADDED TO LEVEL 1 DINING ON NORTH ELEVATION	DRP	TC	KP		
C04	REVISED TO FBM COMMENTS FOR REVISED PLANNING SUBMISSION	DRP	TC	KP		
C03	COLOURED REMOVED FROM DRAWING, NEW KEY ADDED AND WINDOWS W-514&515 REMOVED	DRP	TC	KP		

Legends/Notes:

1	VINYL WRAPPED CLADDING - BY SPECIALIST REFER TO SAMPLE 1 & DAS FOR VINYL COLOURING & LAYOUT
2	CHESTNUT BROWN CLADDING - RAL 8015
3	BLACK CLADDING ON TOP HATS TO MODULES SPEC: EUROCLAD 32/1000 R PROFILE - RAL 9017
4	MODULE EUROCLAD CLADDING TYPICAL - RAL 7035
8	ACOUSTIC ROOF TOP LOUVER SCREEN

WINDOWS

5 ALL WINDOWS AT GROUND FLOOR WITHIN BLACK CLADDING = RAL 8022 BLACK

6 WINDOWS AT FIRST FLOOR BETWEEN GL 1J & 1I TO BE RAL 8015 BROWN

7 ALL OTHER WINDOWS RAL 7039

ALL WINDOW & DOOR LINERS TO BE RAL 7035

HS2

OFFICIAL
Registered in England
Registration No. 06791686
Registered office:
2 Snow Hill, Queensway,
Birmingham, B4 6GA

Stage	Project/Contract	Creator/Originator	Sub-Originator
5	EUSTON STATION	PREMIER MODULAR	
Drawing Title	Work Package Description	Discipline/Function	System Description
	1200S03	ARCHITECTURAL	
Drawing Title	PROPOSED ELEVATIONS SHEET 1	Drawn by	Checked by
		DRP	TC
		Approved by	Date
		KP	04.08.21
Scale	Size	Suitability	Rev.
1:150	A1	S3	C07
Drawing No.	1CP01-MDS_PML-AR-DEL-SS08_SL23-000001		