
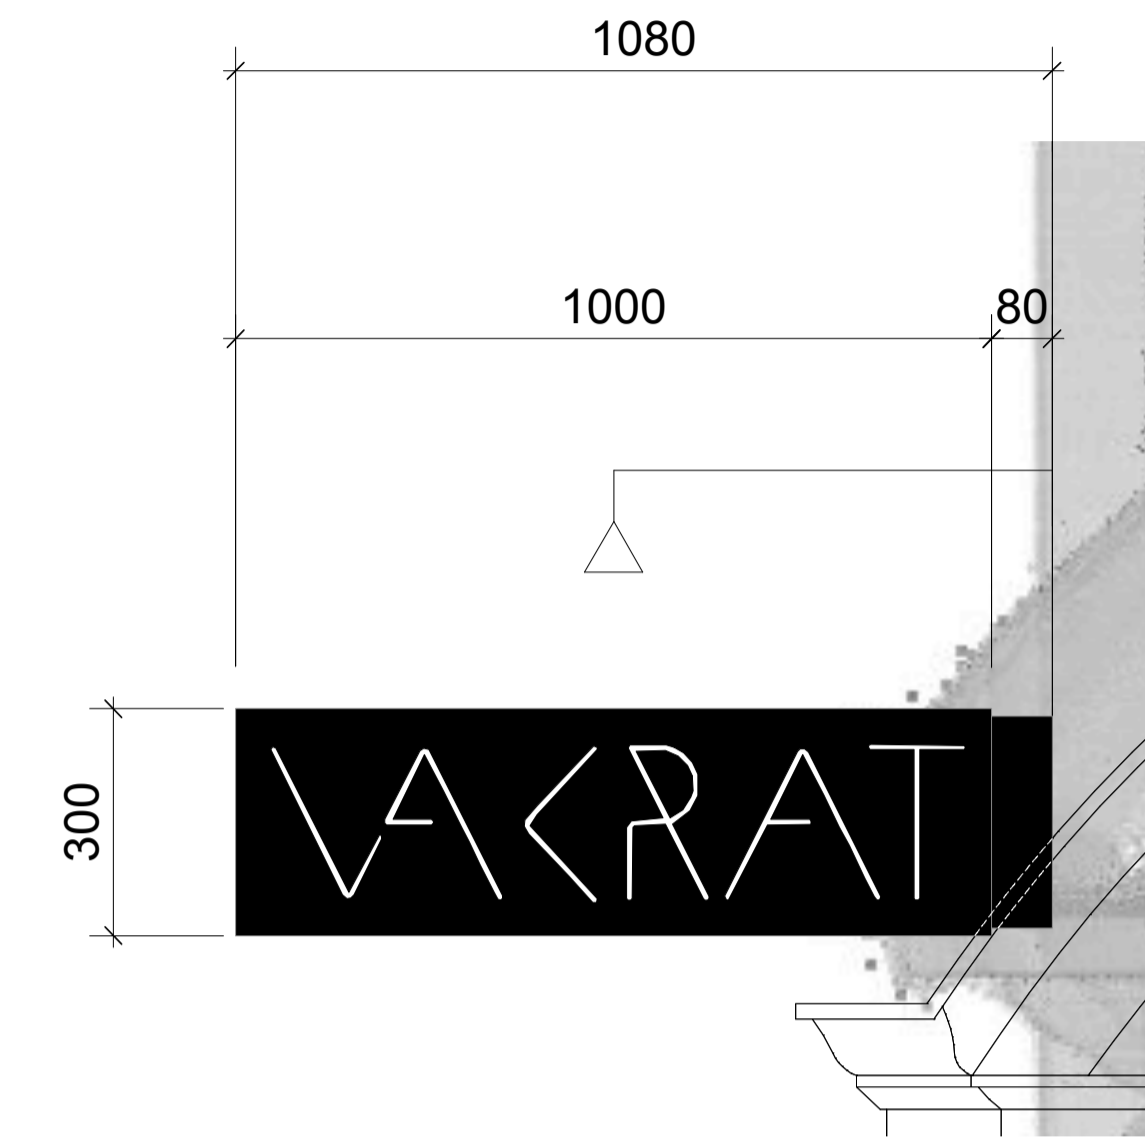


NOTES:

1. Dimensions shown are indicative only. Contractor to verify all dimensions on site prior to construction and notify Reiss Design of any site discrepancies.
2. This drawing is intended to illustrate design intent only. Contractor to supply setting-out details for approval by Reiss design prior to manufacture.
3. All works to comply with latest Building Regulations Door Fire Rating status - Subject to Building Control approval
4. Design is subject to Listed Building Consent
5. Proposed Signage is Subject to Planning Approval

NOTES:
These designs remain the property of Reiss Design LTD and cannot be copied, reproduced, retained or disclosed to any unauthorised person without written consent.
Do Not Scale This Drawing.
Contractors must verify all dimensions on site before any work is commenced. Any discrepancies to be notified to Reiss straight away.

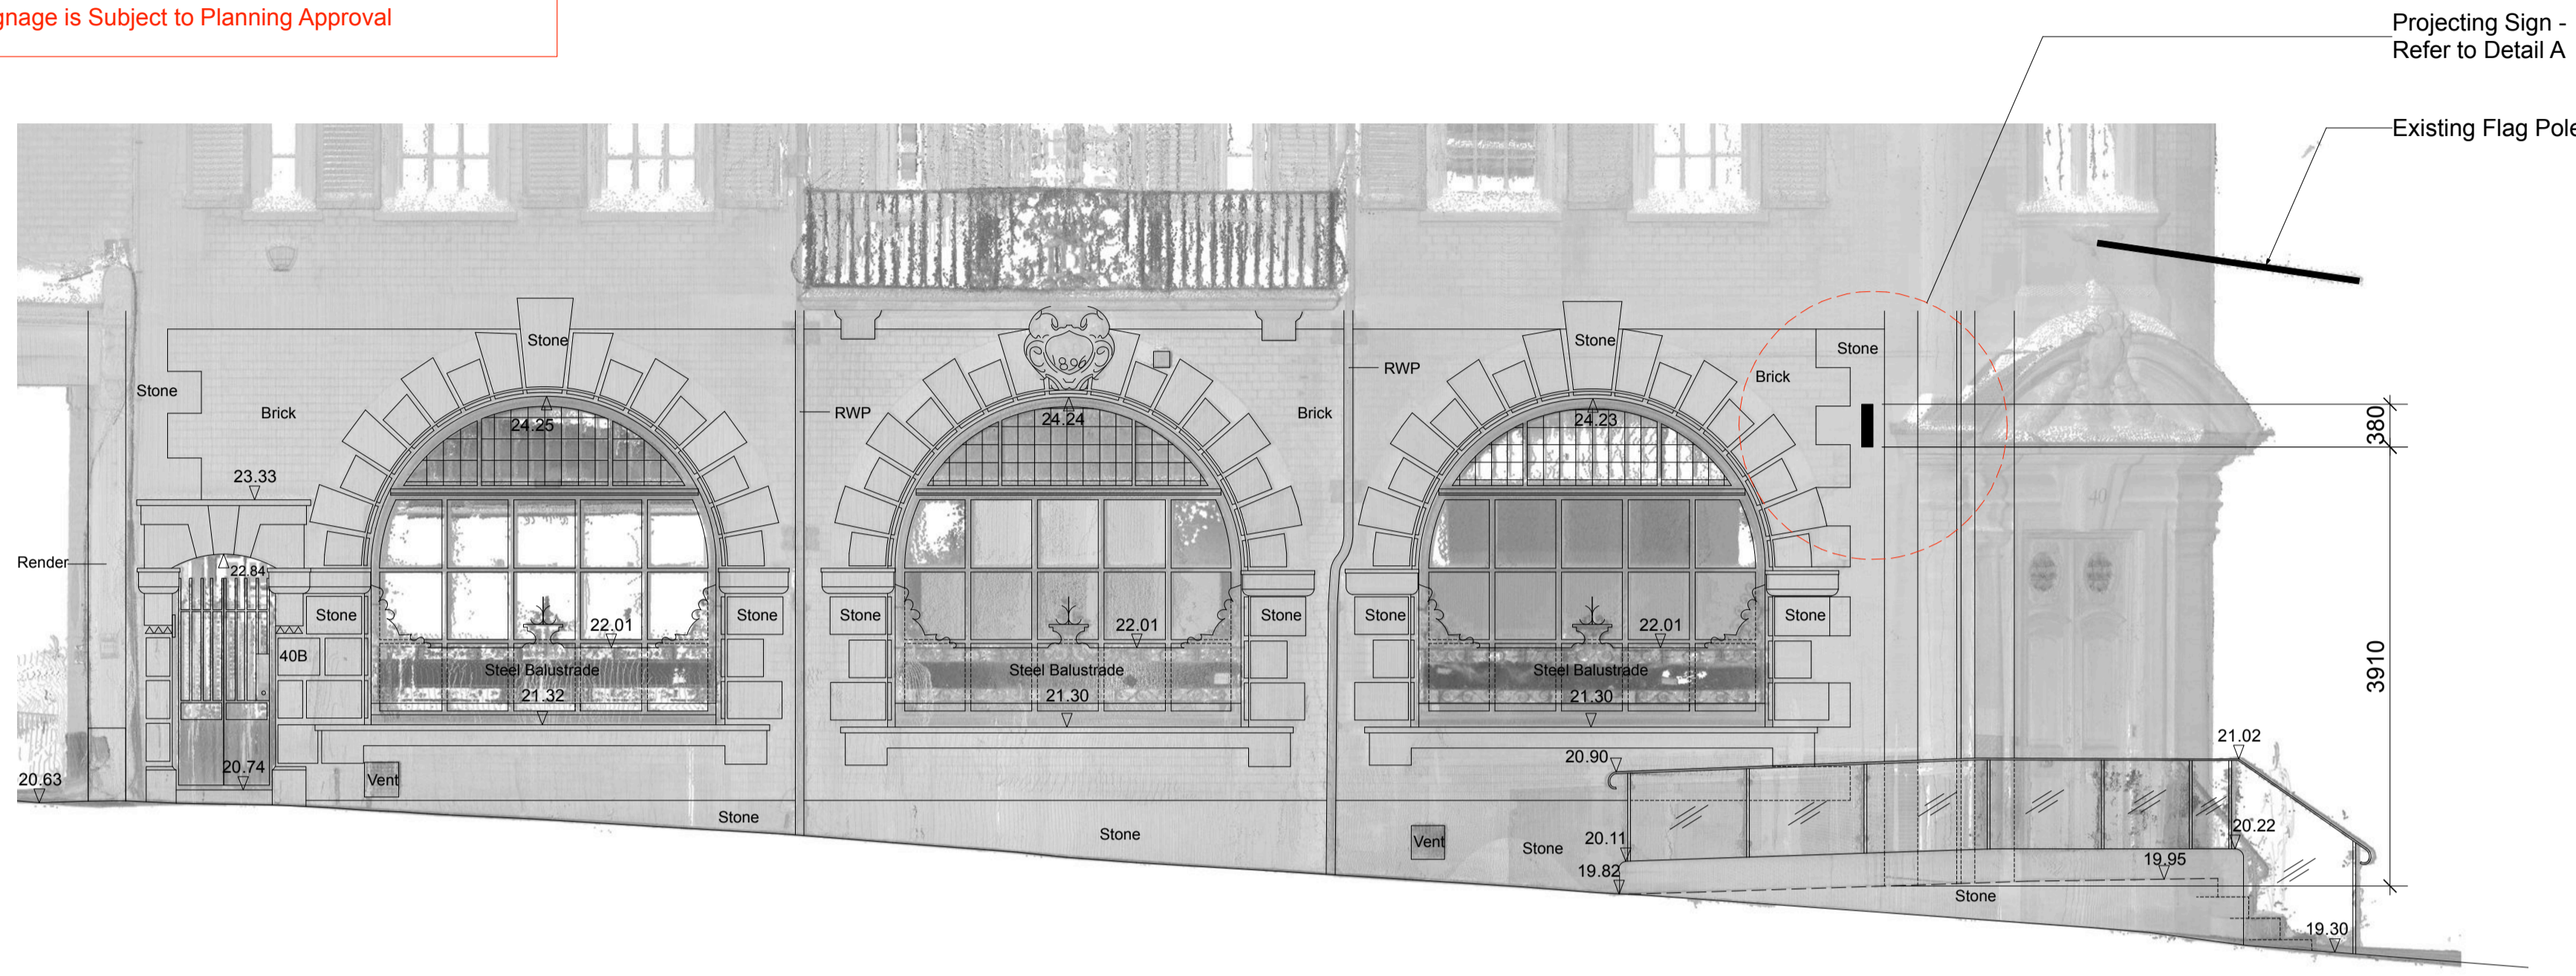


1 Existing Shop Front Elevation A
Scale 1:50 @ A1

2 Detail A - Existing Projecting Sign
Scale 1:10 @ A1



3 Existing Shop Front Elevation B
Scale 1:50 @ A1

ELEVATION C-C

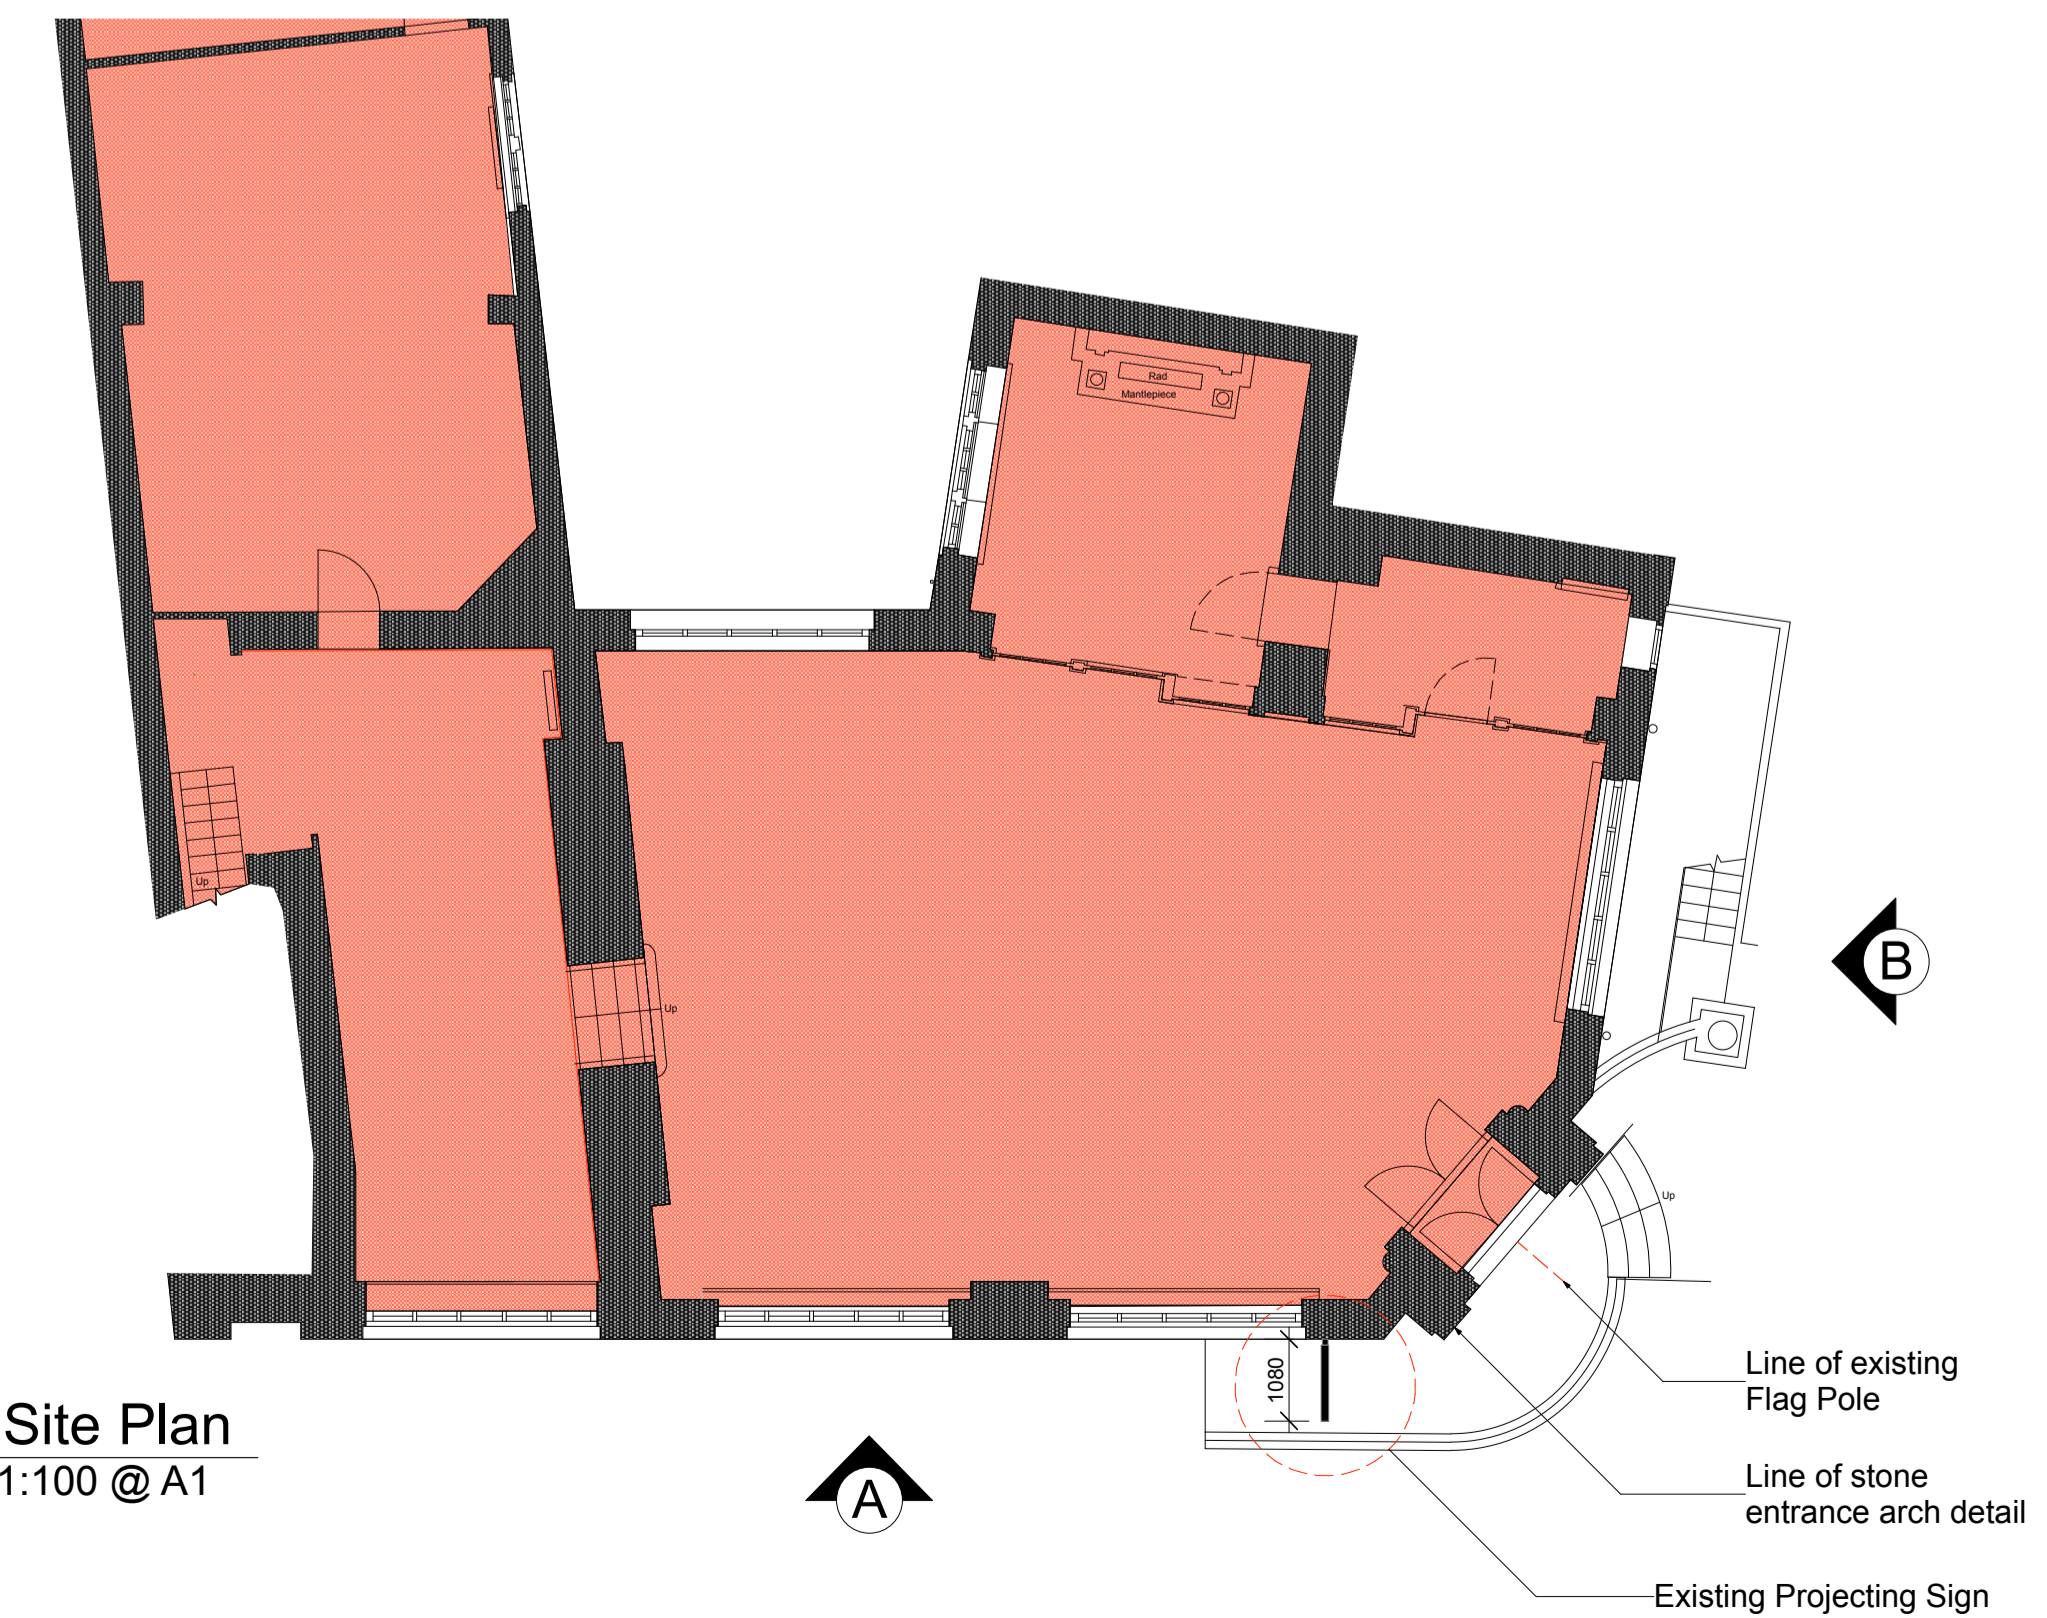

4 Part Site Plan
Scale 1:100 @ A1

REVISION NOTES

NO.	DATE	DESCRIPTION

CLIENT APPROVAL ISSUE CONSTRUCTION ISSUE

PROJECT
40 Roslyn Hill,
Hampstead,
NW3 1NL

DRAWING TITLE
Existing Shopfront Elevation
(Listed Building Consent Application)

CLIENT
Vakrat Limited

DATE SCALE
19.5.2023 As Noted @ A1

DRAWN BY REVISION

RE 1

JOB NUMBER DRAWING NUMBER
1396 1396-047