

Copyright in the design and this drawing is the property of RESI. Inspection is not to be used for construction without the written consent of RESI. This drawing must be used in conjunction with all other relevant documentation and drawings.

RESI accepts no liability for any expense, loss or damage of whatsoever nature and however arising from any information which has not been referred to them and their approval obtained.

Print not to actual scale. Do not scale, except where for planning purposes. All dimensions to be cross checked and prior to construction and completion. Any discrepancies to be reported to RESI immediately.

KEY

Existing walls	Boundary line
Proposed walls	Proposed beam
Proposed furniture	Proposed drainage
Proposed staircase	Existing removed
Proposed rooflight	1.5m head height
	1.8m head height

Revision

Rev	Notes	Date
A	Sun Study	16/05/2023

RESI
Grow your home




Job Title
Ground floor side infill, facade alterations, internal alterations, floor plan redesign and all associated works at 19 Ariel Road

Drawing Status
Planning

Client
Holly Waldron

Drawing Title
Sun Study - Summer

Scale NTS @ A1	Drawn PC
Date May 2023	Checked PC
Drawing No. 8147638-3200	Rev. A

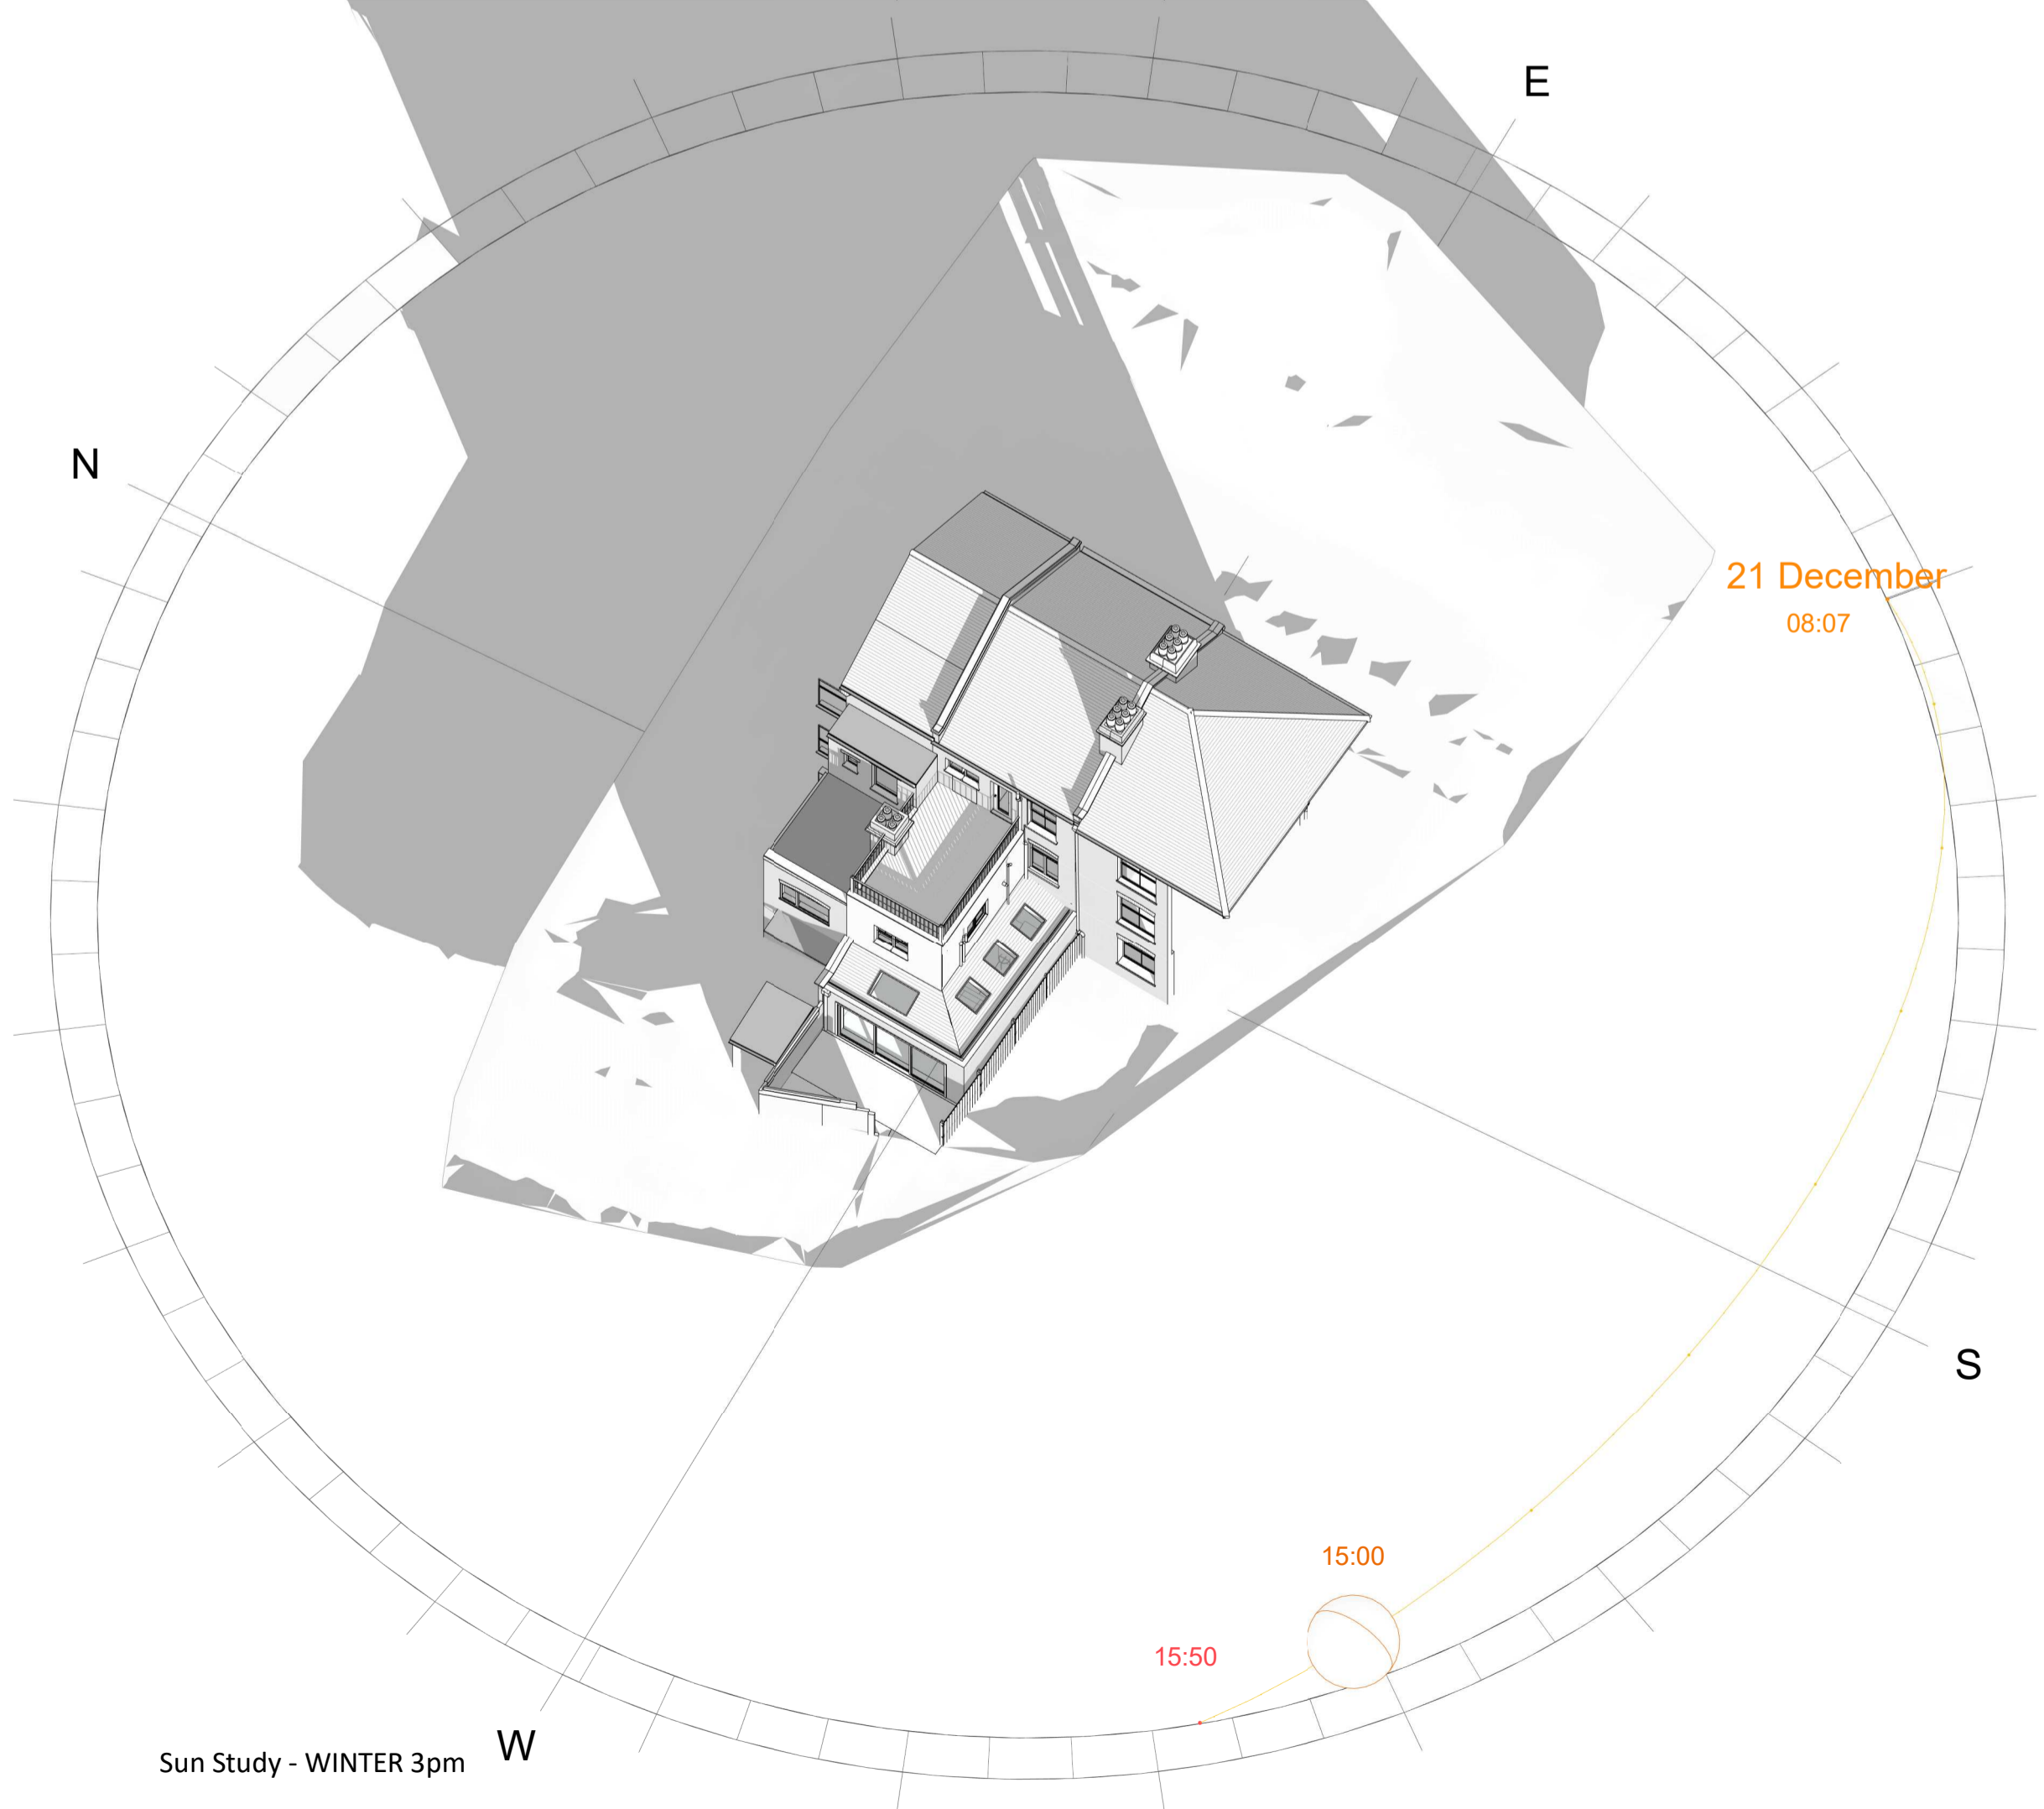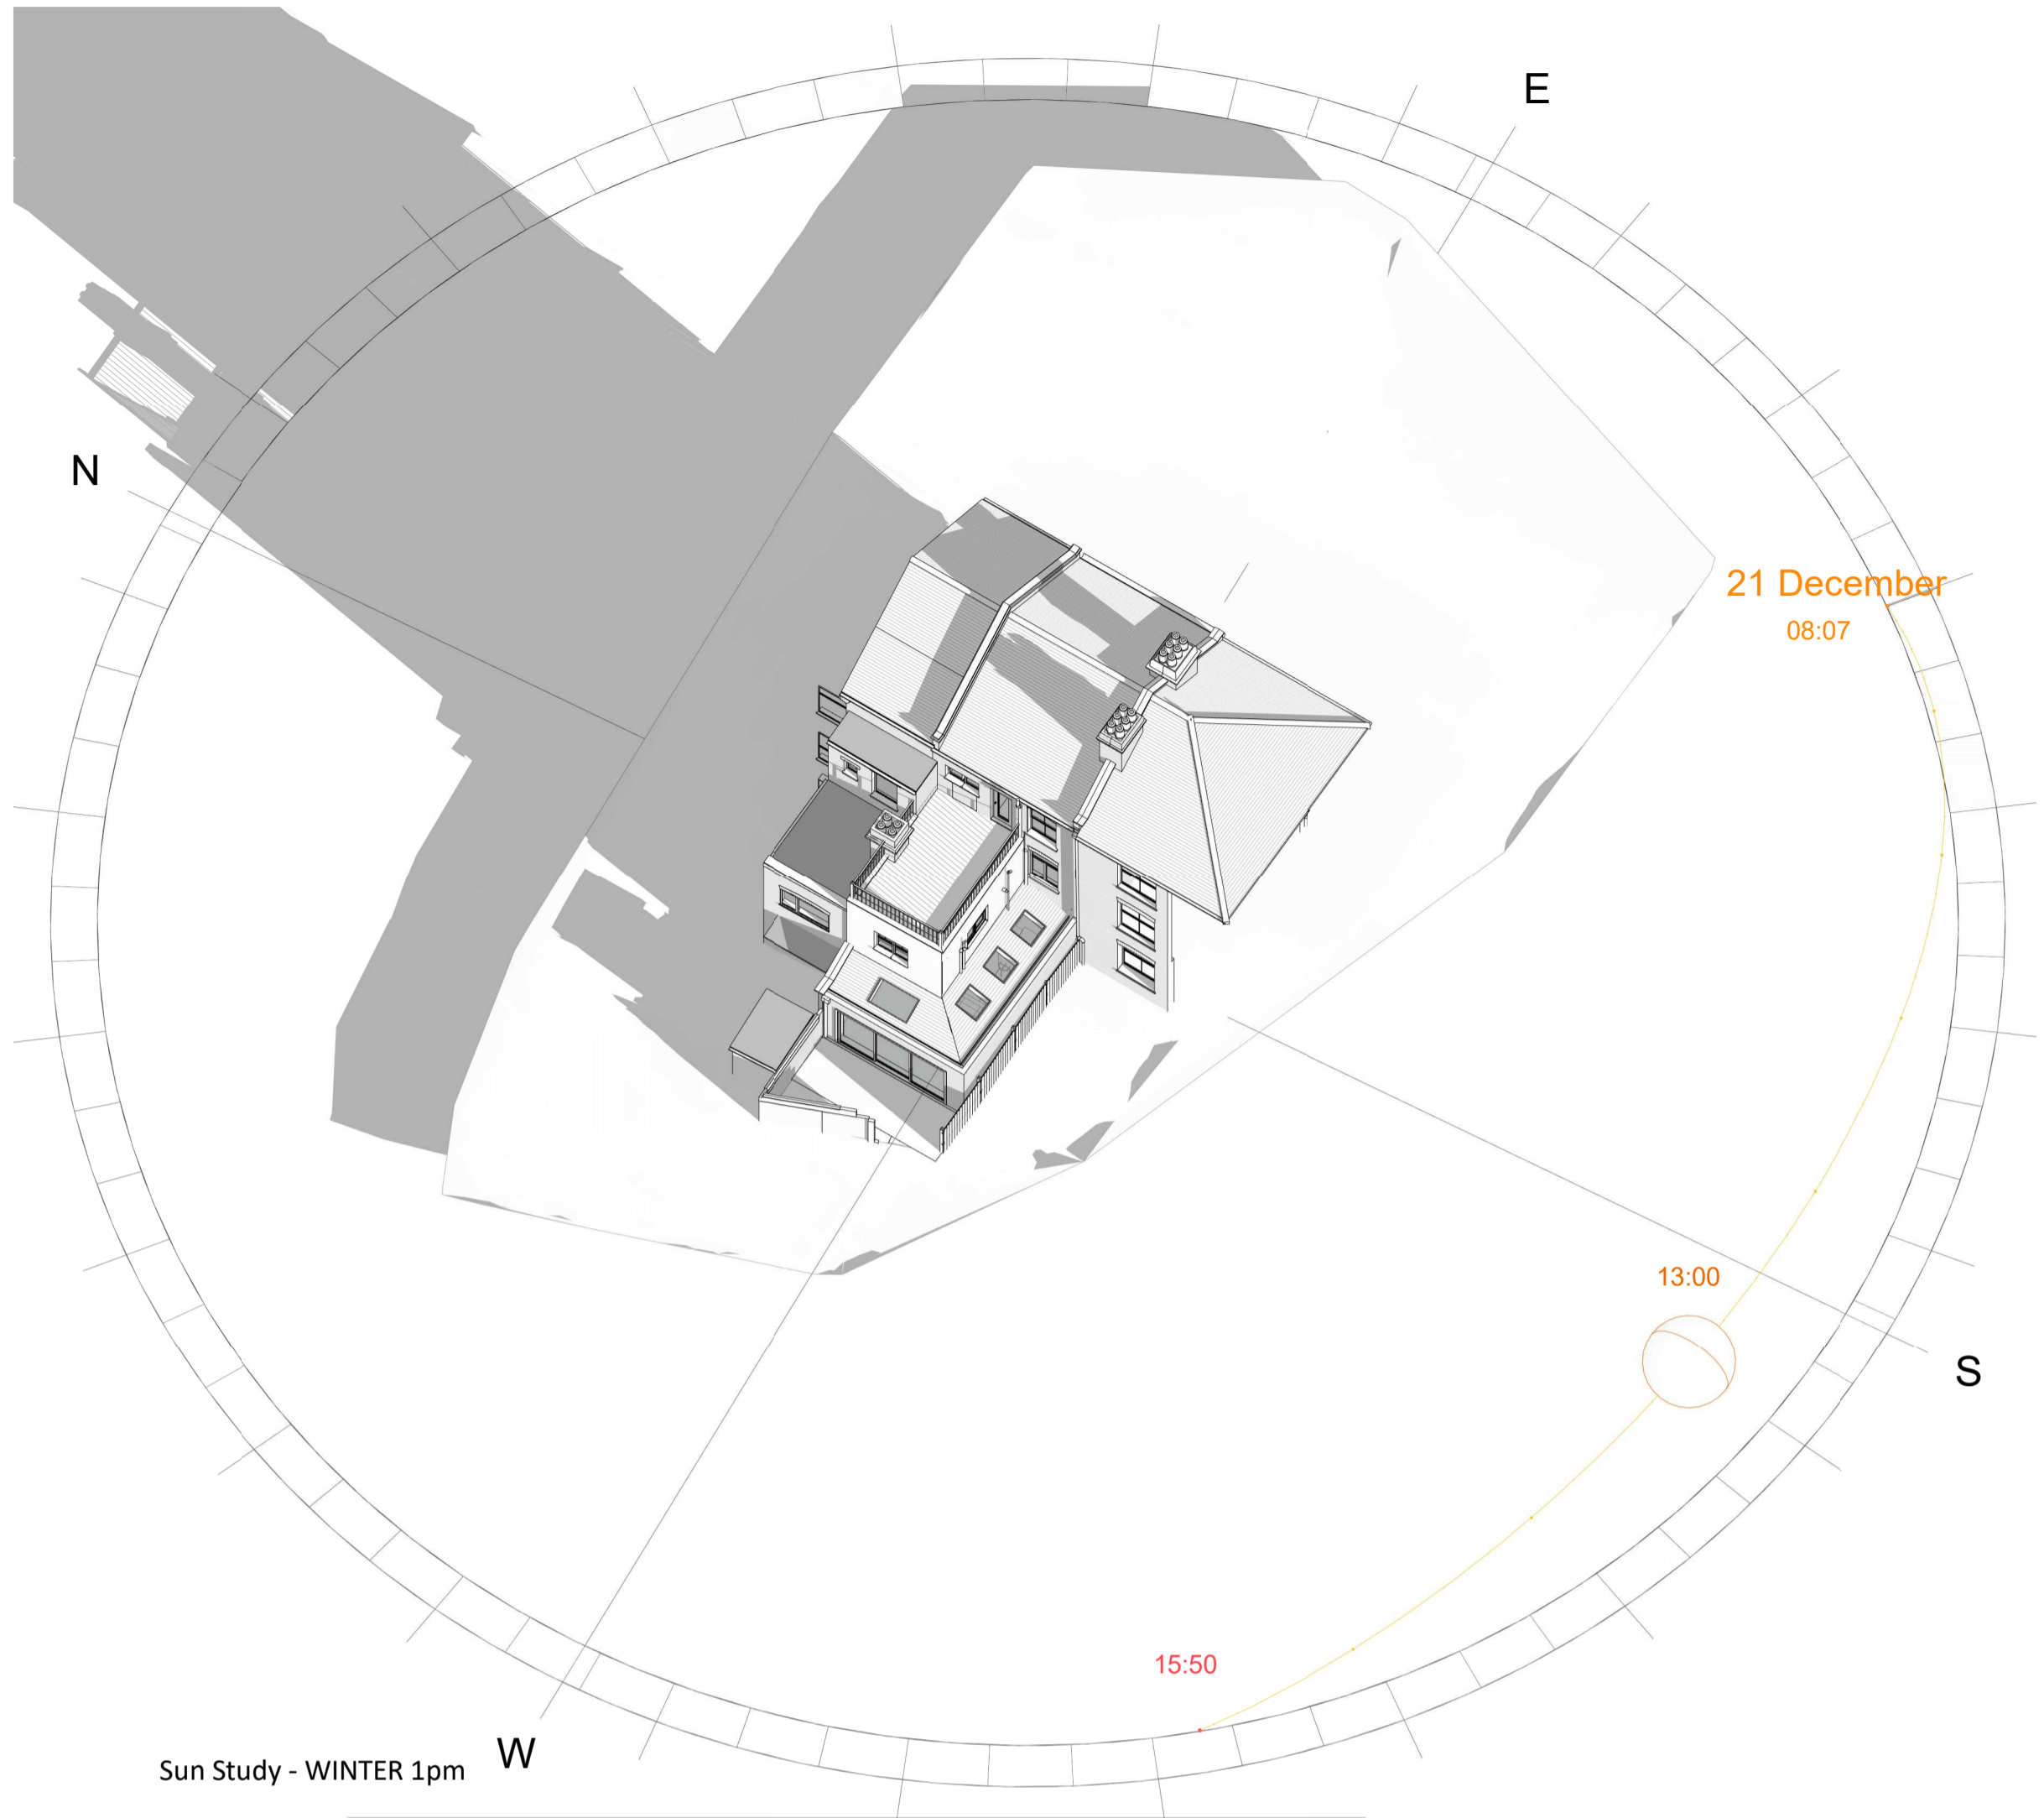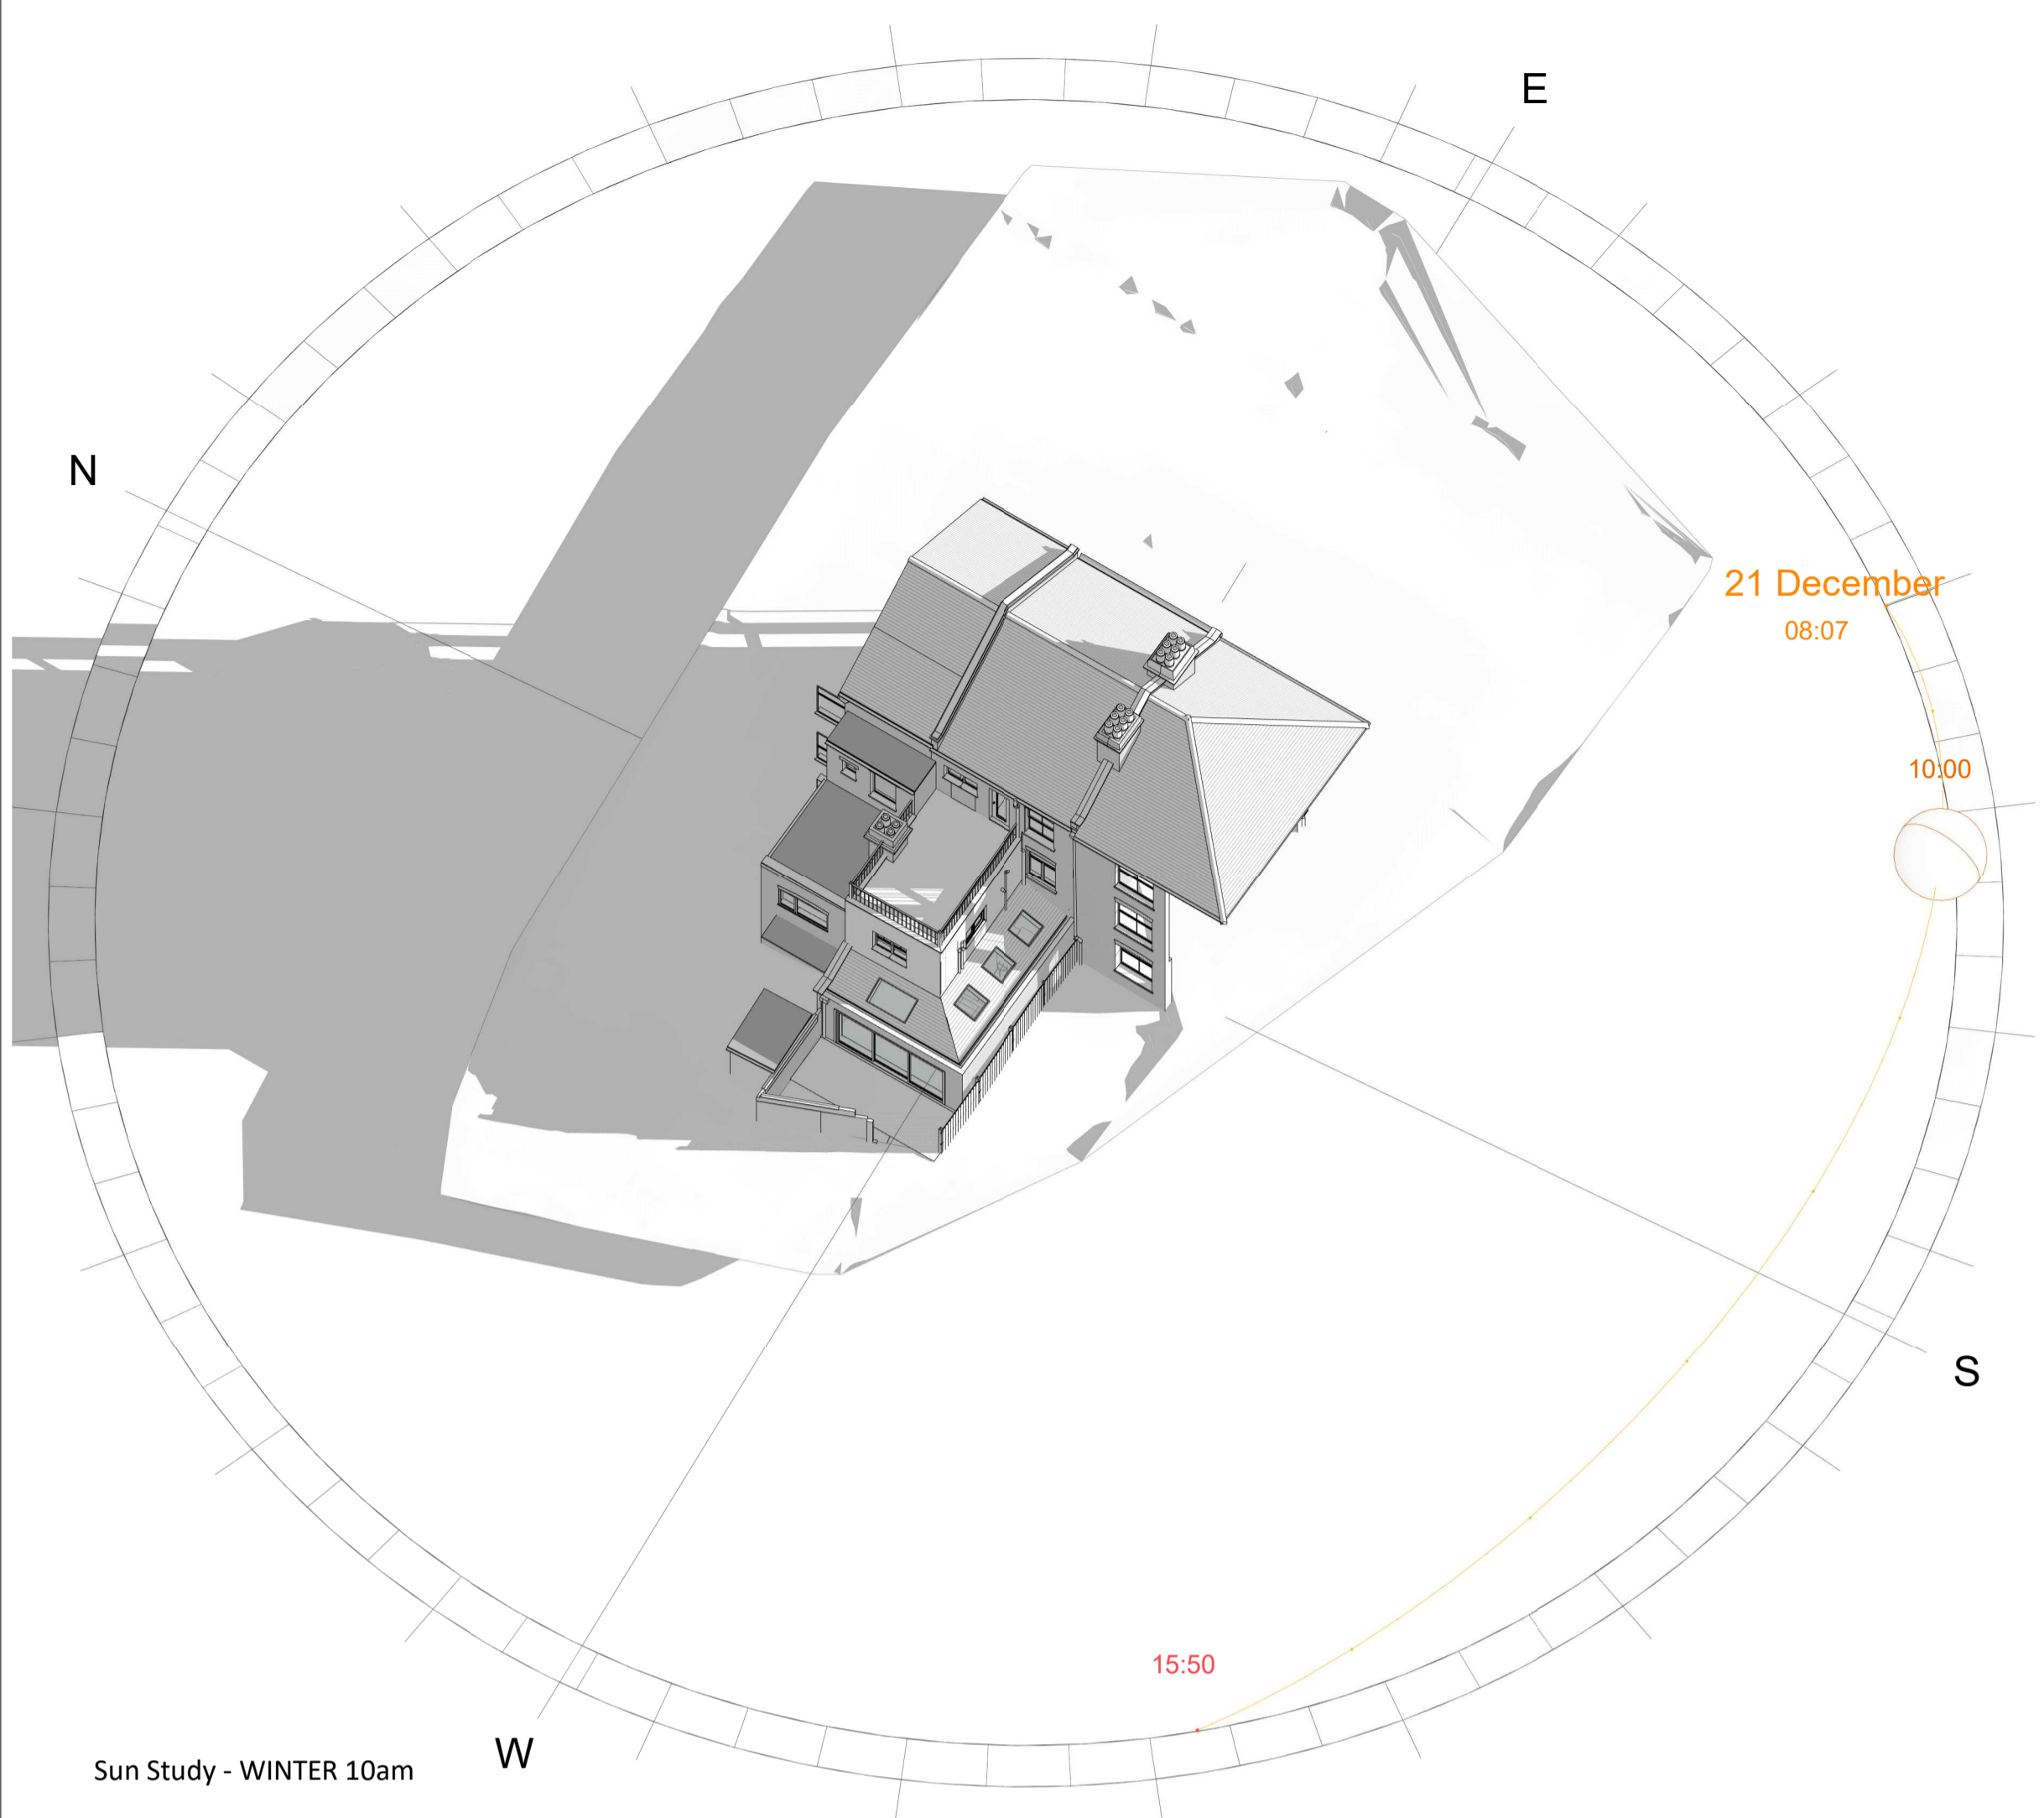

Copyright in this design and this drawing is the property of RESI. Reproduction in whole or in part is forbidden without the written consent of RESI. This drawing must be used in conjunction with all other relevant documentation and drawings.

RESI accepts no liability for any expense, loss or damage of whatsoever nature and however arising from any information which has not been referred to them and their approval obtained.

Plans not to actual scale. Do not scale, except unless for planning purposes. All dimensions to be cross checked and prior to construction and completion. Any discrepancies to be reported to RESI immediately.

Revision		
Rev	Notes	Date
A	Sun Study	16/05/2023

RESI
Grow your home

Job Title
Ground floor side infill, facade alterations, internal alterations, floor plan redesign and all associated works at 19 Ariel Road

Drawing Status
Planning

Client
Holly Waldron

Drawing Title
Sun Study - Winter

Scale NTS @ A1	Drawn PC
Date May 2023	Checked PC
Drawing No. 8147638-3201	Rev. A