




KEY

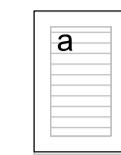


Powder coated louvred vent
400x800mm
Less than 150mm above plane of roof

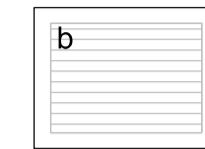


Powder coated louvred vent
1000x800mm
Less than 150mm above plane of roof

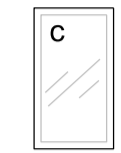

Powder coated Velux style roof window
780x1180mm
Less than 150mm above plane of roof

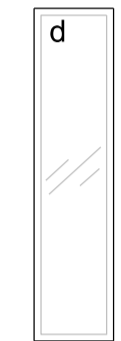


Powder coated bespoke Velux style roof window
780x2360mm
Less than 150mm above plane of roof

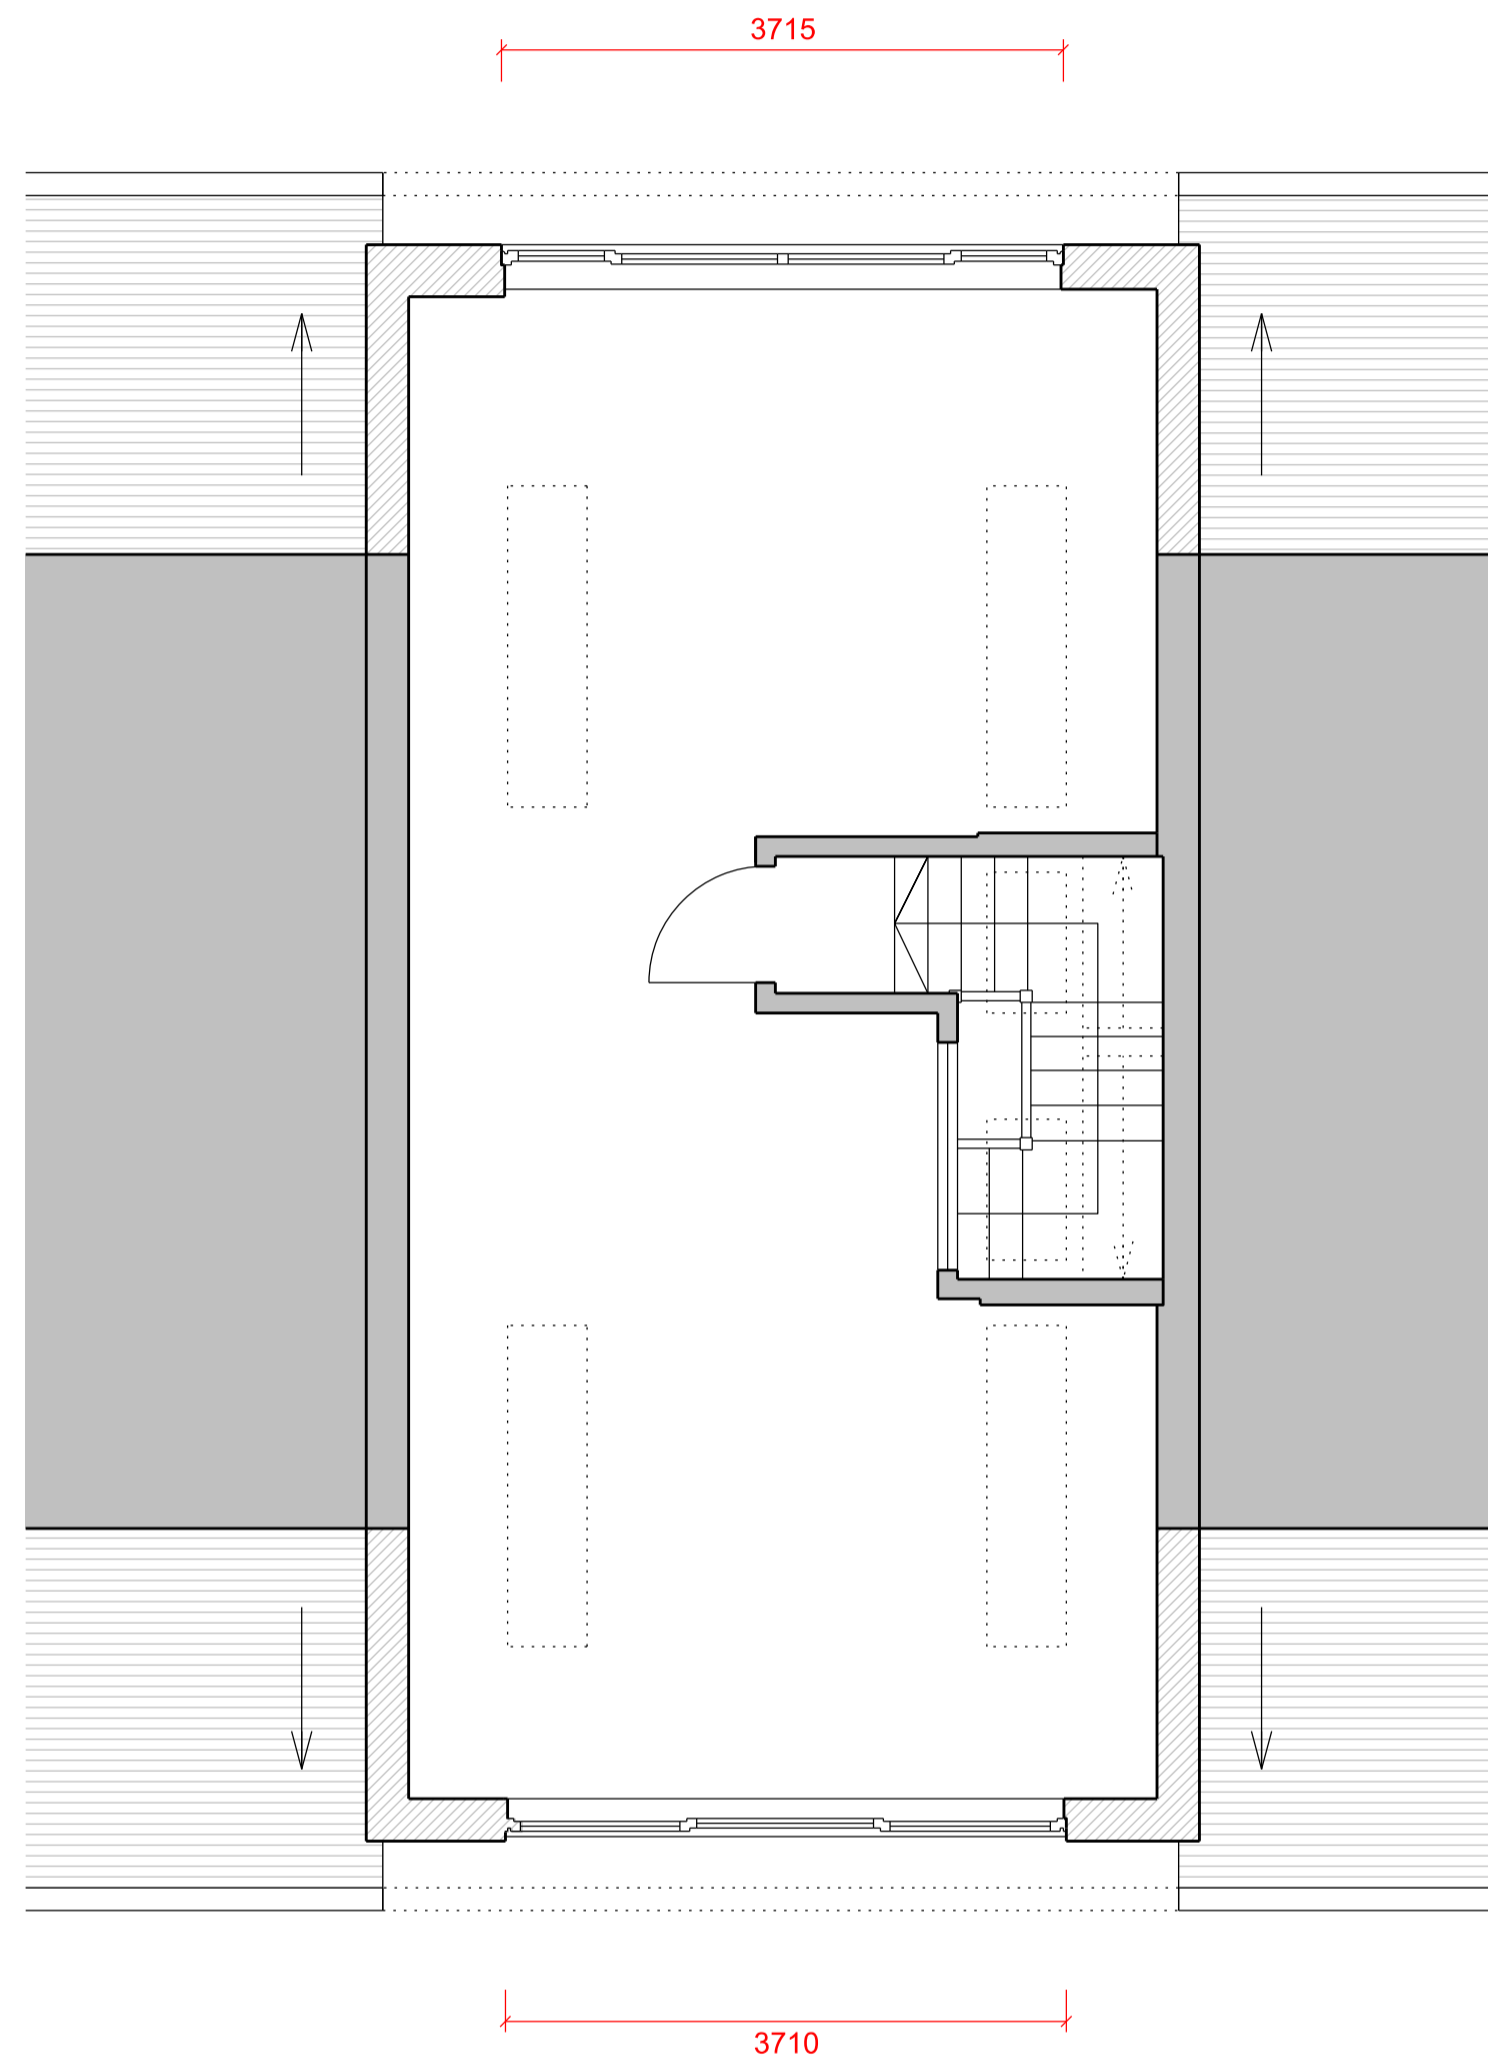

35 Meadowbank 34 Meadowbank 33 Meadowbank

01 Third Floor Plan
Scale 1:50 @A1 / 1:100 @A3

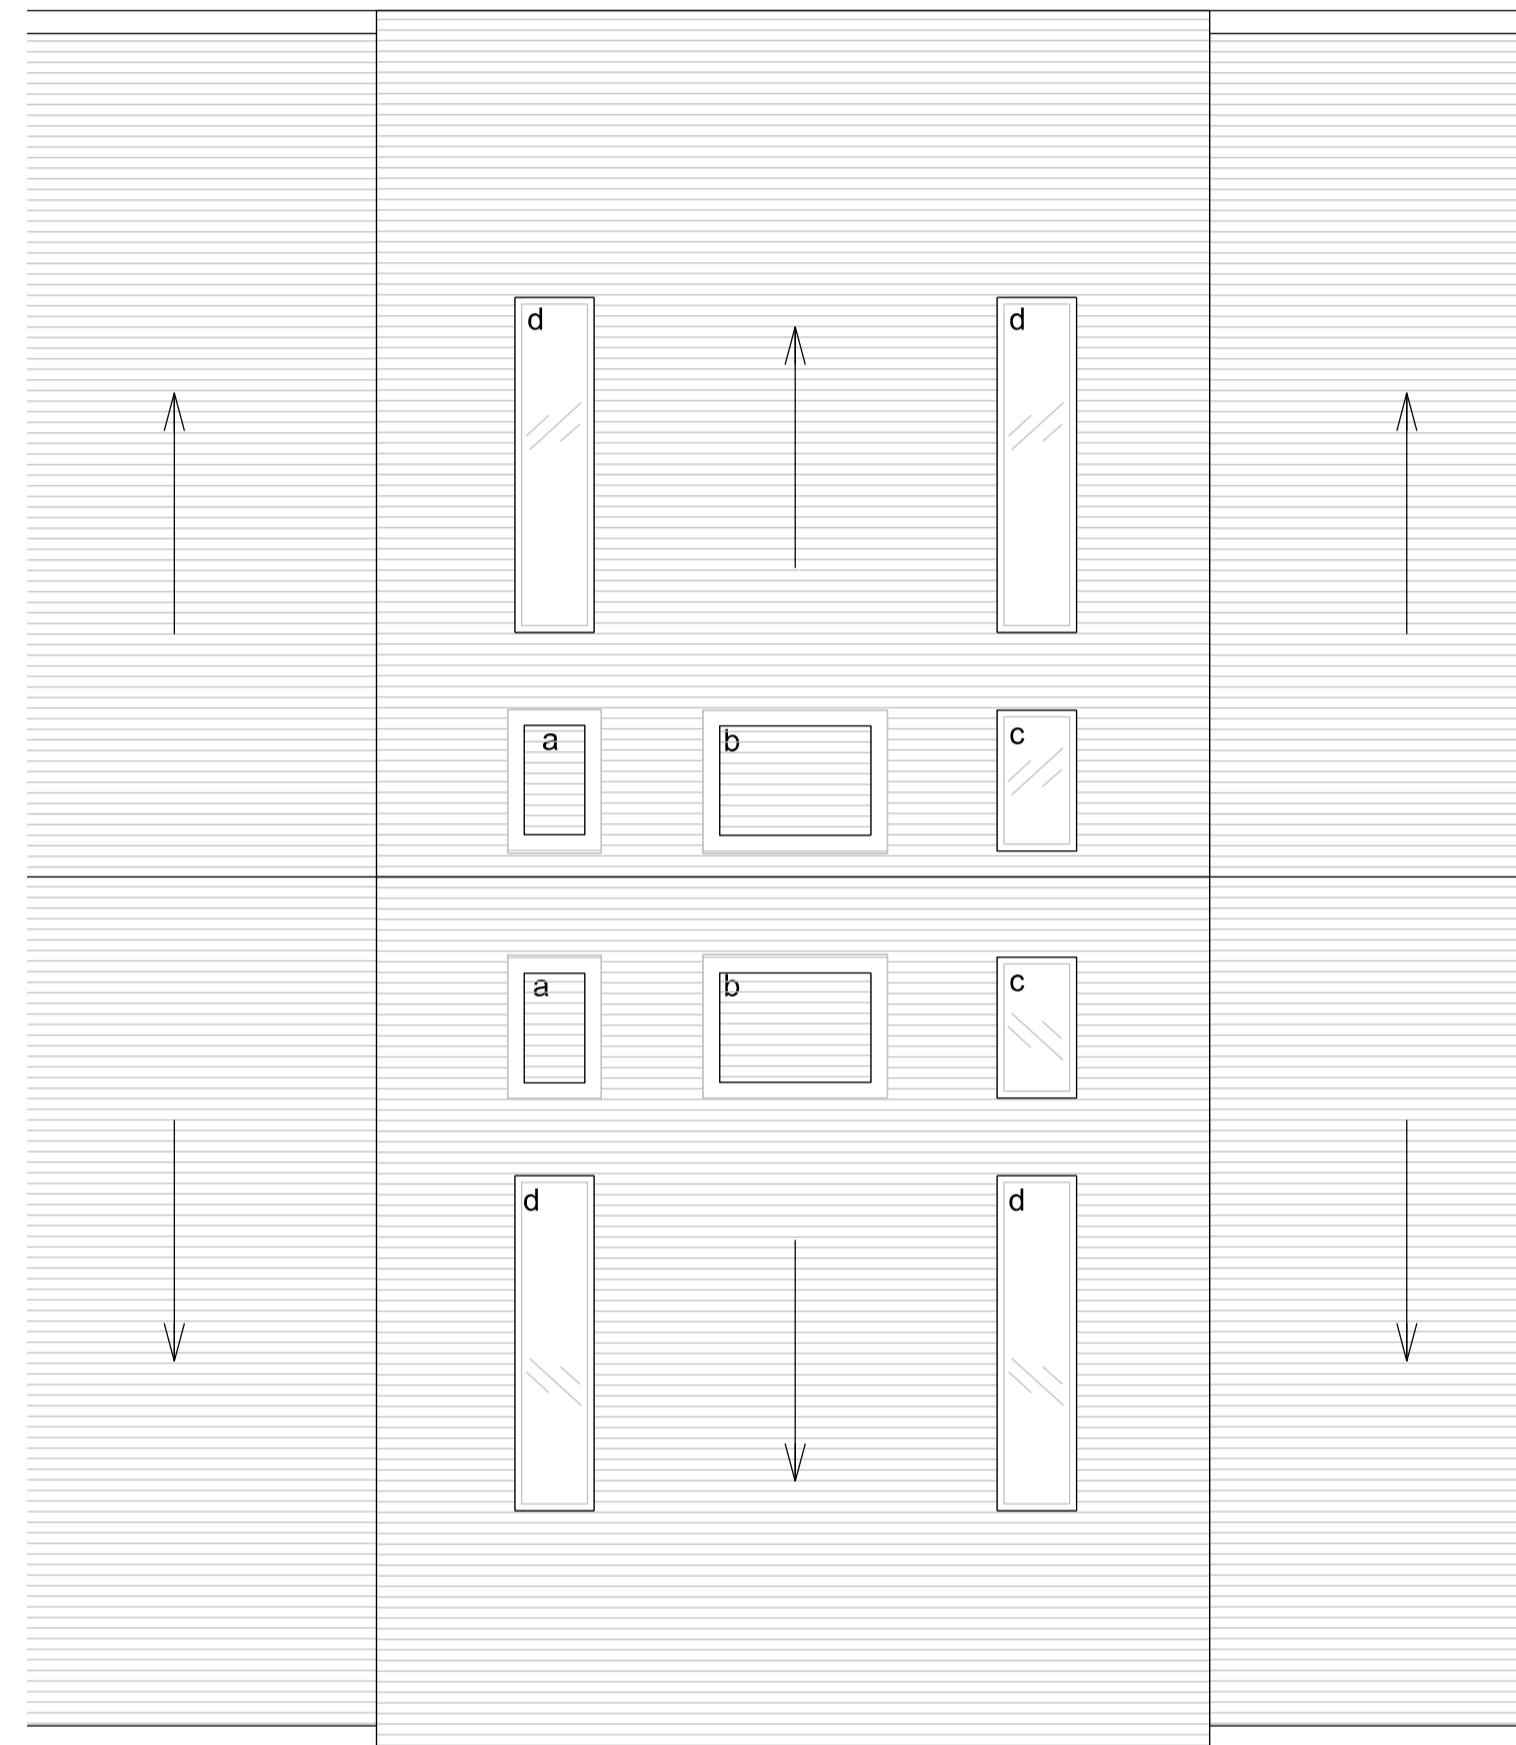

35 Meadowbank 34 Meadowbank 33 Meadowbank

02 Roof Plan
Scale 1:50 @A1 / 1:100 @A3



PATALAB

15 Garrett Street
London EC1Y 0TY

p: +44 (0)20 7253 2036
w: www.patalab.com
e: info@patalab.com

Notes

DO NOT SCALE (except for planning use).
Use figured dimensions only for construction. ALL contractors are requested to check all dimensions on site before proceeding.
All discrepancies to be notified in writing to PATALAB.
Dimensions are in millimeters unless stated otherwise.
All levels are in meters above AOD unless stated otherwise.
No areas indicated, or areas calculated from this drawing should be used for valuation purposes or as the basis for development contracts.
Copyright by PATALAB. All rights reserved including the right of reproduction in whole or part, in any form or media.

Client

Jessica & Daniel Goldenberg

Project

34 Meadowbank
London
NW3 3AY

Key Plan



STATUS
Prior Approval
NOT FOR CONSTRUCTION

Rev	Date	Reason for Issue
02	12.06.23	Issued for Prior Approval
01	21.04.23	Issued for Prior Approval
00	18.08.21	Issued for Prior Approval

PATALAB

Project **34 Meadowbank**

Drawing Title **Proposed 3rd Floor & Roof Plans**

Scale 1:50 / 1:100 Project No Drawing No Rev
Paper Size A1 / A3
Date 12.06.23 **2104 PD3013 02**

