




01 Existing Front Elevation
Scale 1:50 @A1 / 1:100 @A3

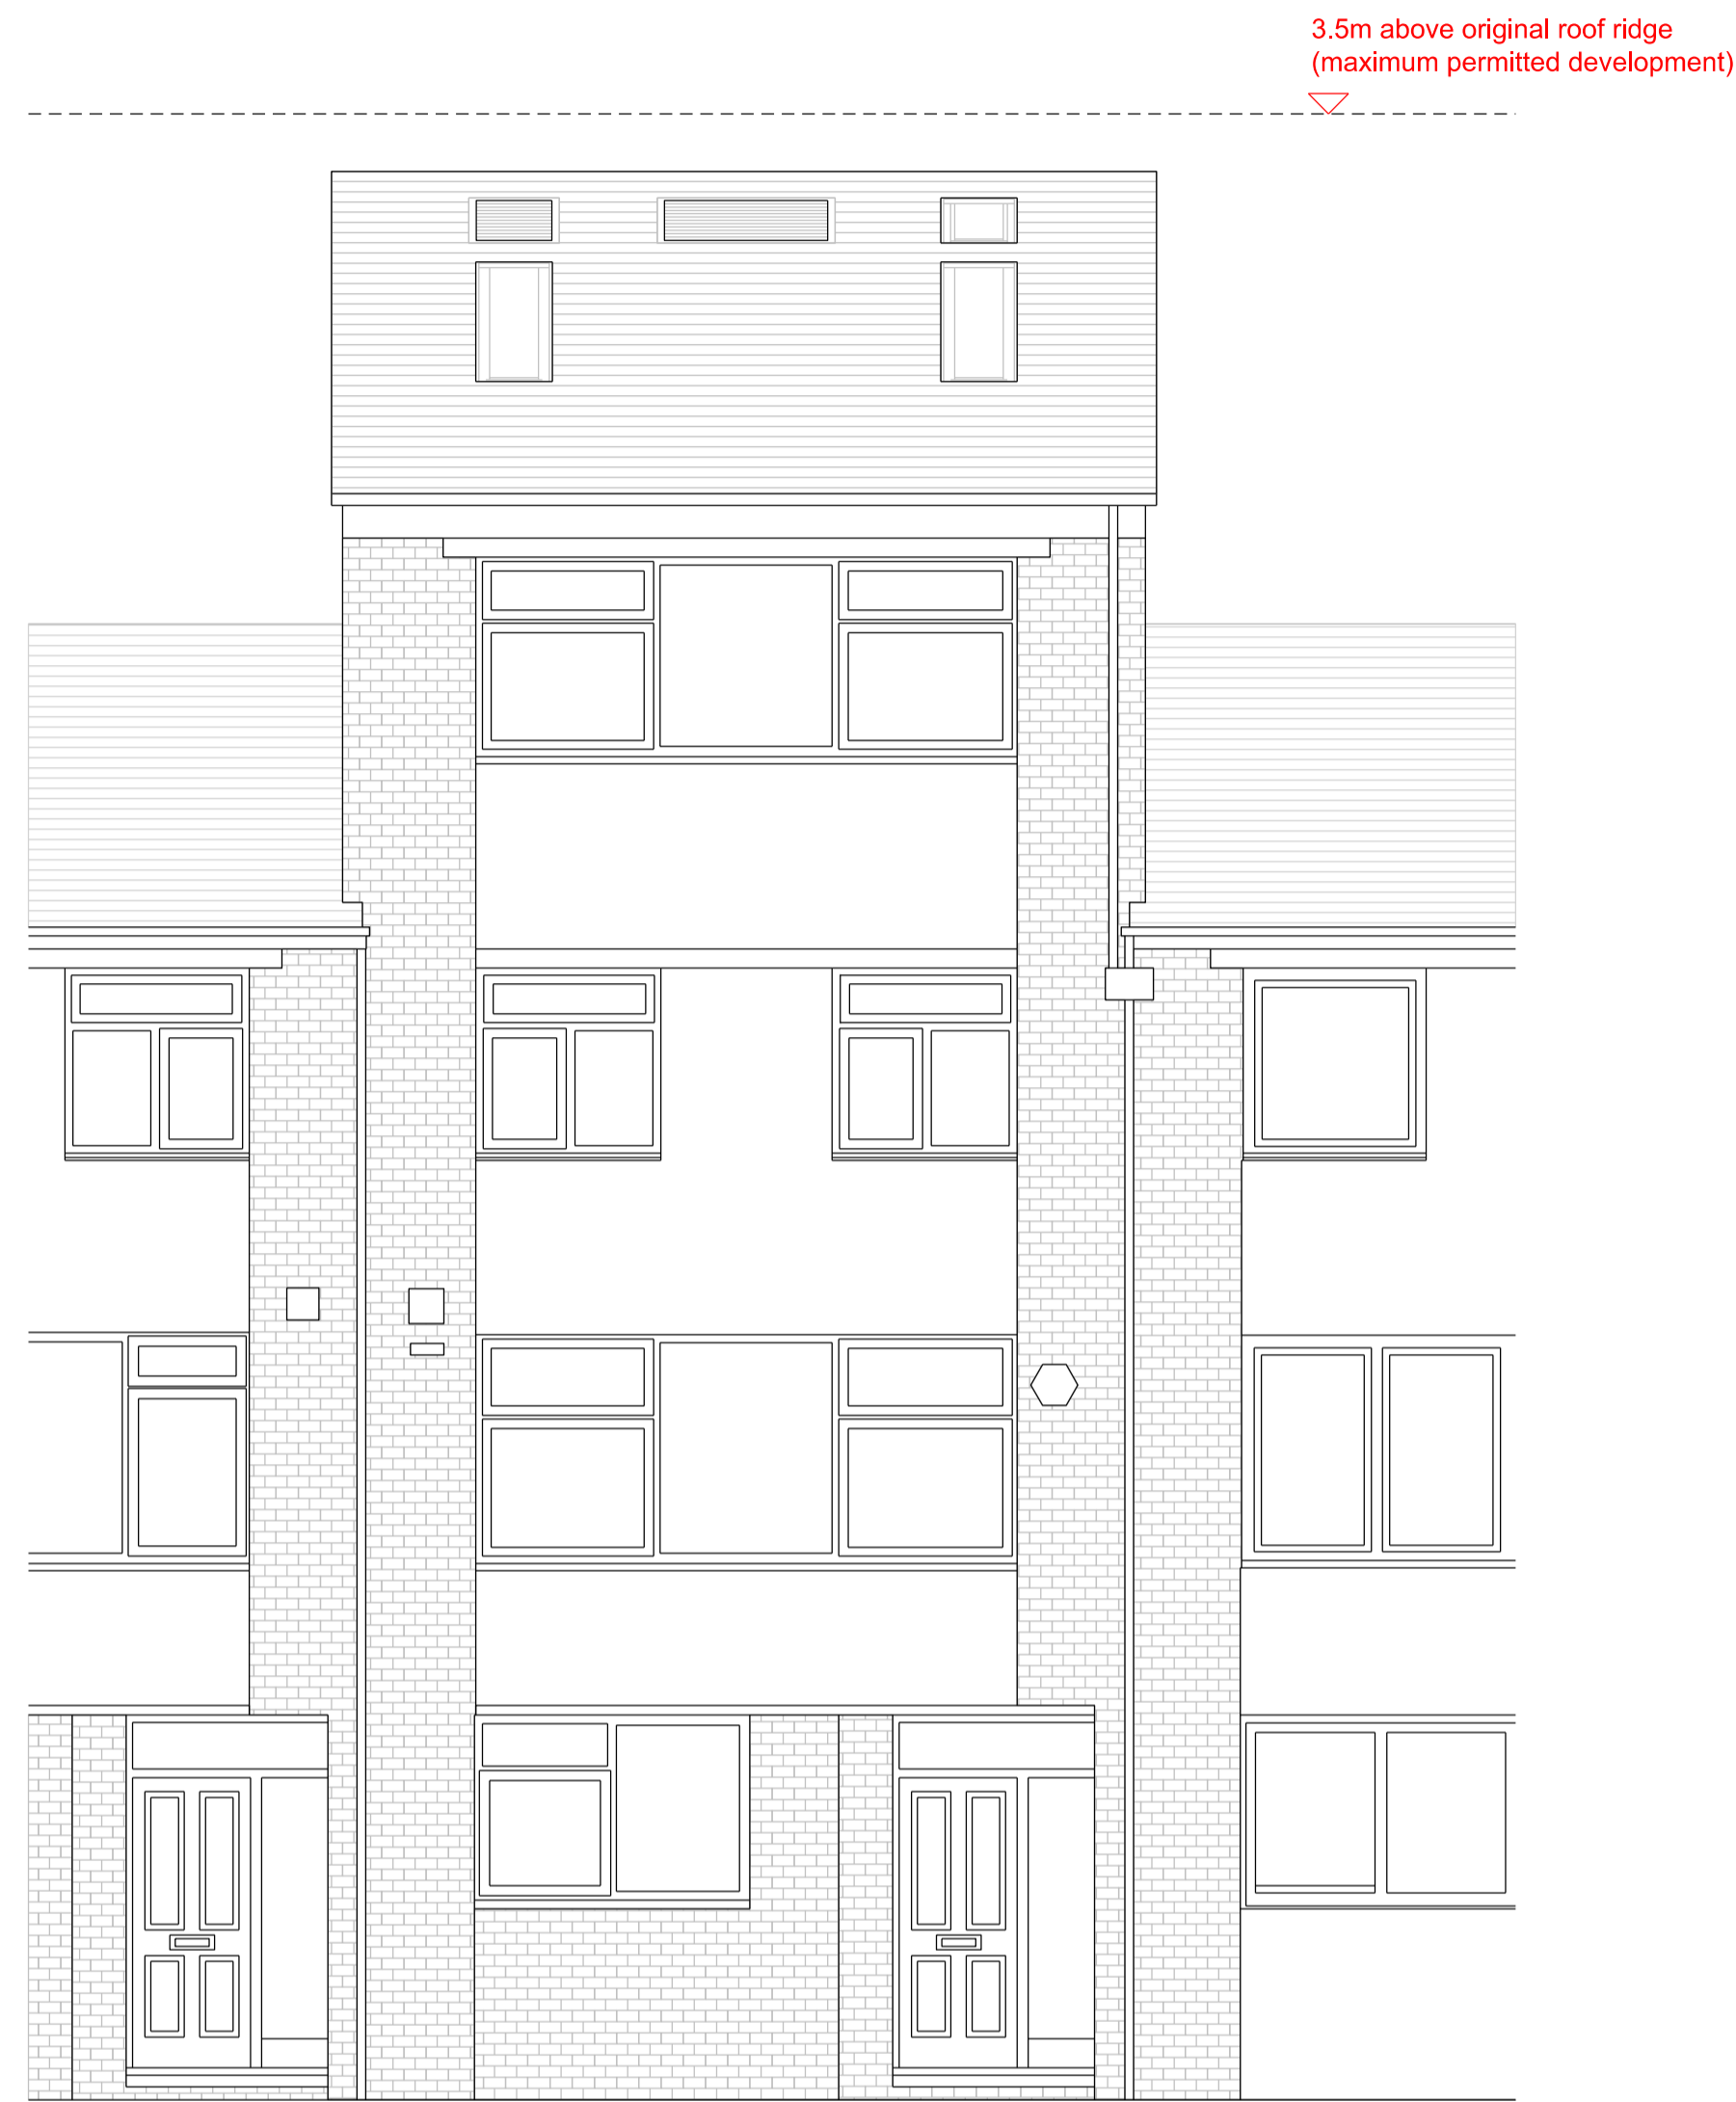

02 Proposed Front Elevation
Scale 1:50 @A1 / 1:100 @A3



03 Existing and Proposed Front Elevation Overlay
Scale 1:50 @A1 / 1:100 @A3



PATALAB

15 Garrett Street
London EC1Y 0TY

p: +44 (0)20 7253 2036
w: www.patalab.com
e: info@patalab.com

Notes

DO NOT SCALE (except for planning use).
Use figured dimensions only for construction. ALL contractors are requested to check all dimensions on site before proceeding.
All discrepancies to be notified in writing to PATALAB.
Dimensions are in millimeters unless stated otherwise.
All levels are in meters above AOD unless stated otherwise.
No areas indicated, or areas calculated from this drawing should be used for valuation purposes or as the basis for development contracts.
Copyright by PATALAB. All rights reserved including the right of reproduction in whole or part, in any form or media.


Client

Jessica & Daniel Goldenberg

Project

34 Meadowbank
London
NW3 3AY

Key Plan

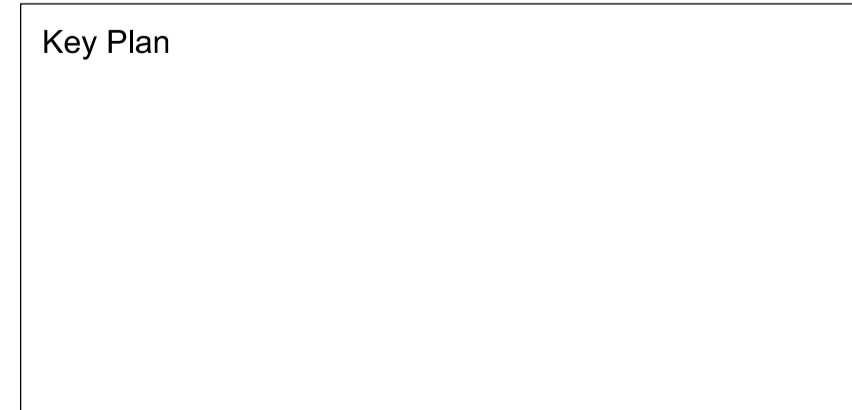

STATUS
Prior Approval
NOT FOR CONSTRUCTION

Rev	Date	Reason for Issue
02	12.06.23	Issued for Prior Approval
01	21.04.23	Issued for Prior Approval
00	18.08.21	Issued for Prior Approval

PATALAB

Project **34 Meadowbank**

Drawing Title **Exst. & Prop. Frnt. Elevation Overlay**

Scale 1:50 / 1:100
Paper Size A1 / A3
Date 12.06.23

Project No 2104
Drawing No PD3110
Rev 02

