

01 Location Plan
Scale 1:625 @A1 / 1:1250 @A3

PATALAB

15 Garrett Street
London EC1Y 0TY

p: +44 (0)20 7253 2036
w: www.patalab.com
e: info@patalab.com

Notes

DO NOT SCALE (except for planning use).
Use figured dimensions only for construction. ALL contractors are requested to check all dimensions on site before proceeding.
All discrepancies to be notified in writing to PATALAB.
Dimensions are in millimeters unless stated otherwise.
All levels are in meters above AOD unless stated otherwise.
No areas indicated, or areas calculated from this drawing should be used for valuation purposes or as the basis for development contracts.
Copyright by PATALAB. All rights reserved including the right of reproduction in whole or part, in any form or media.

Client

Jessica & Daniel Goldenberg

Project

34 Meadowbank
London
NW3 3AY

Key Plan



Rev	Date	Reason for Issue
02	10.12.21	Issued for Planning
01	18.08.21	Issued for Prior Approval
00	25.03.21	Issued for pre-application advice

PATALAB


Project **34 Meadowbank**

Drawing Title **Location Plan**


Scale varies
Paper Size A1 / A3
Date 27.03.23

Project No **2104**
Drawing No **A1000**
Rev **02**




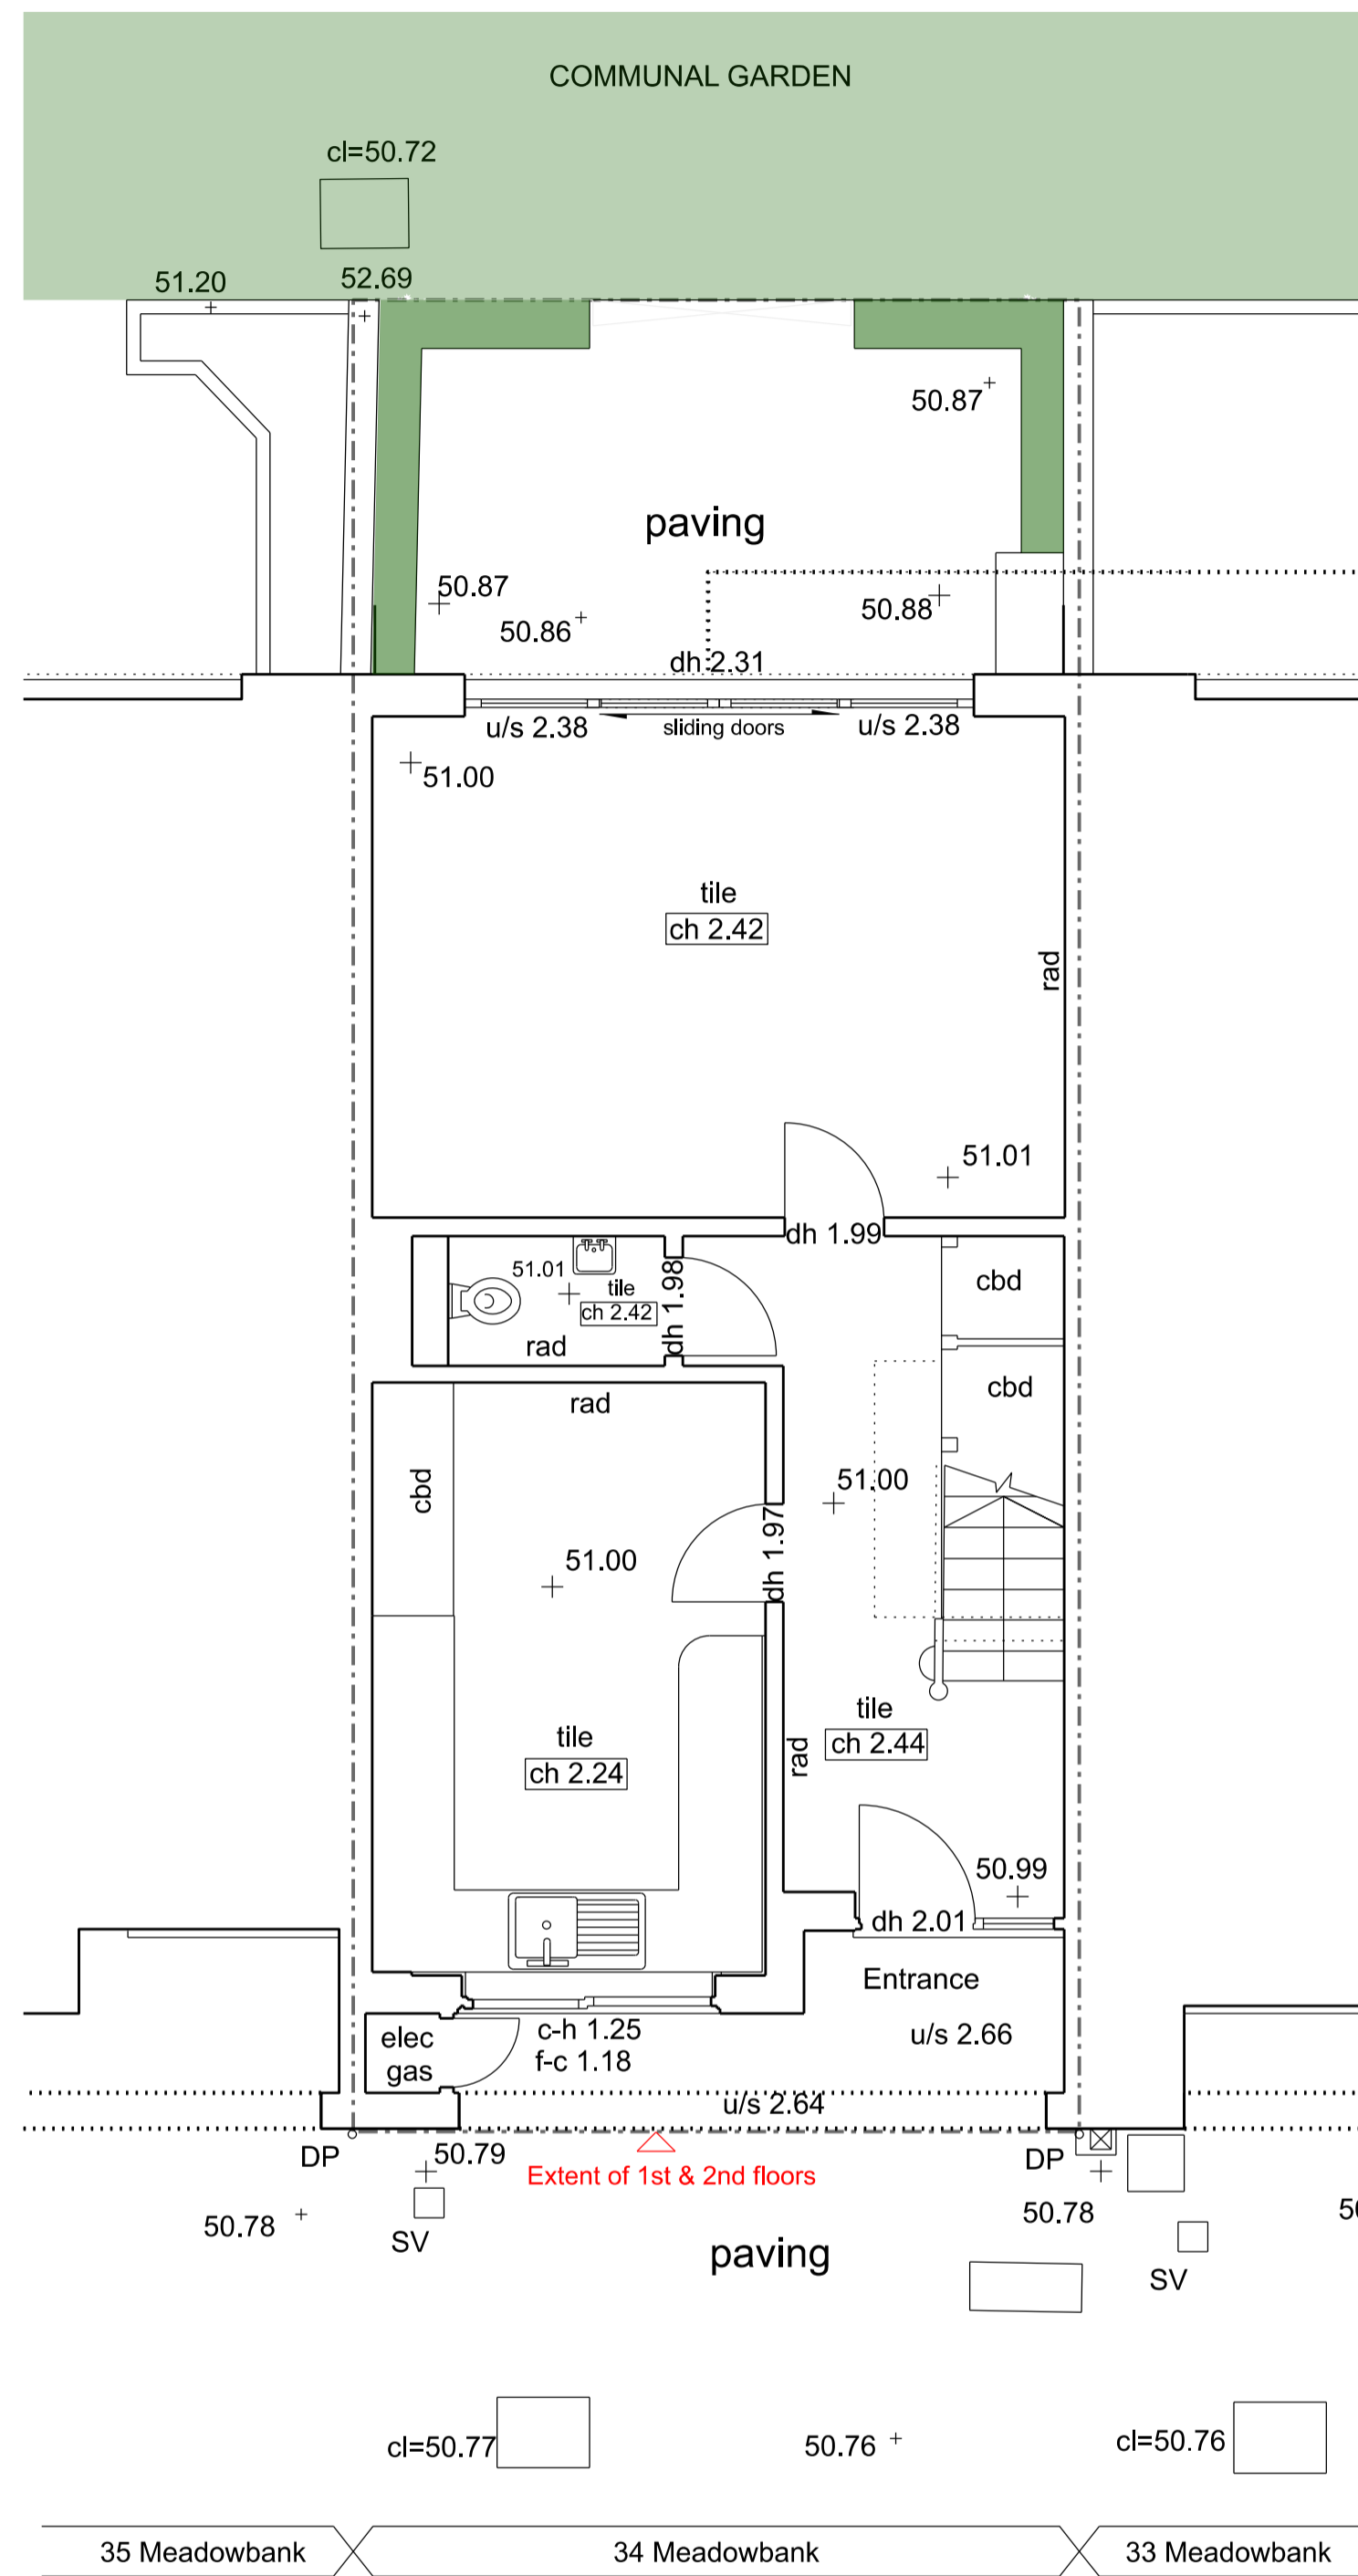

01 Ground Floor Plan
Scale 1:50 @A1 / 1:100 @A3

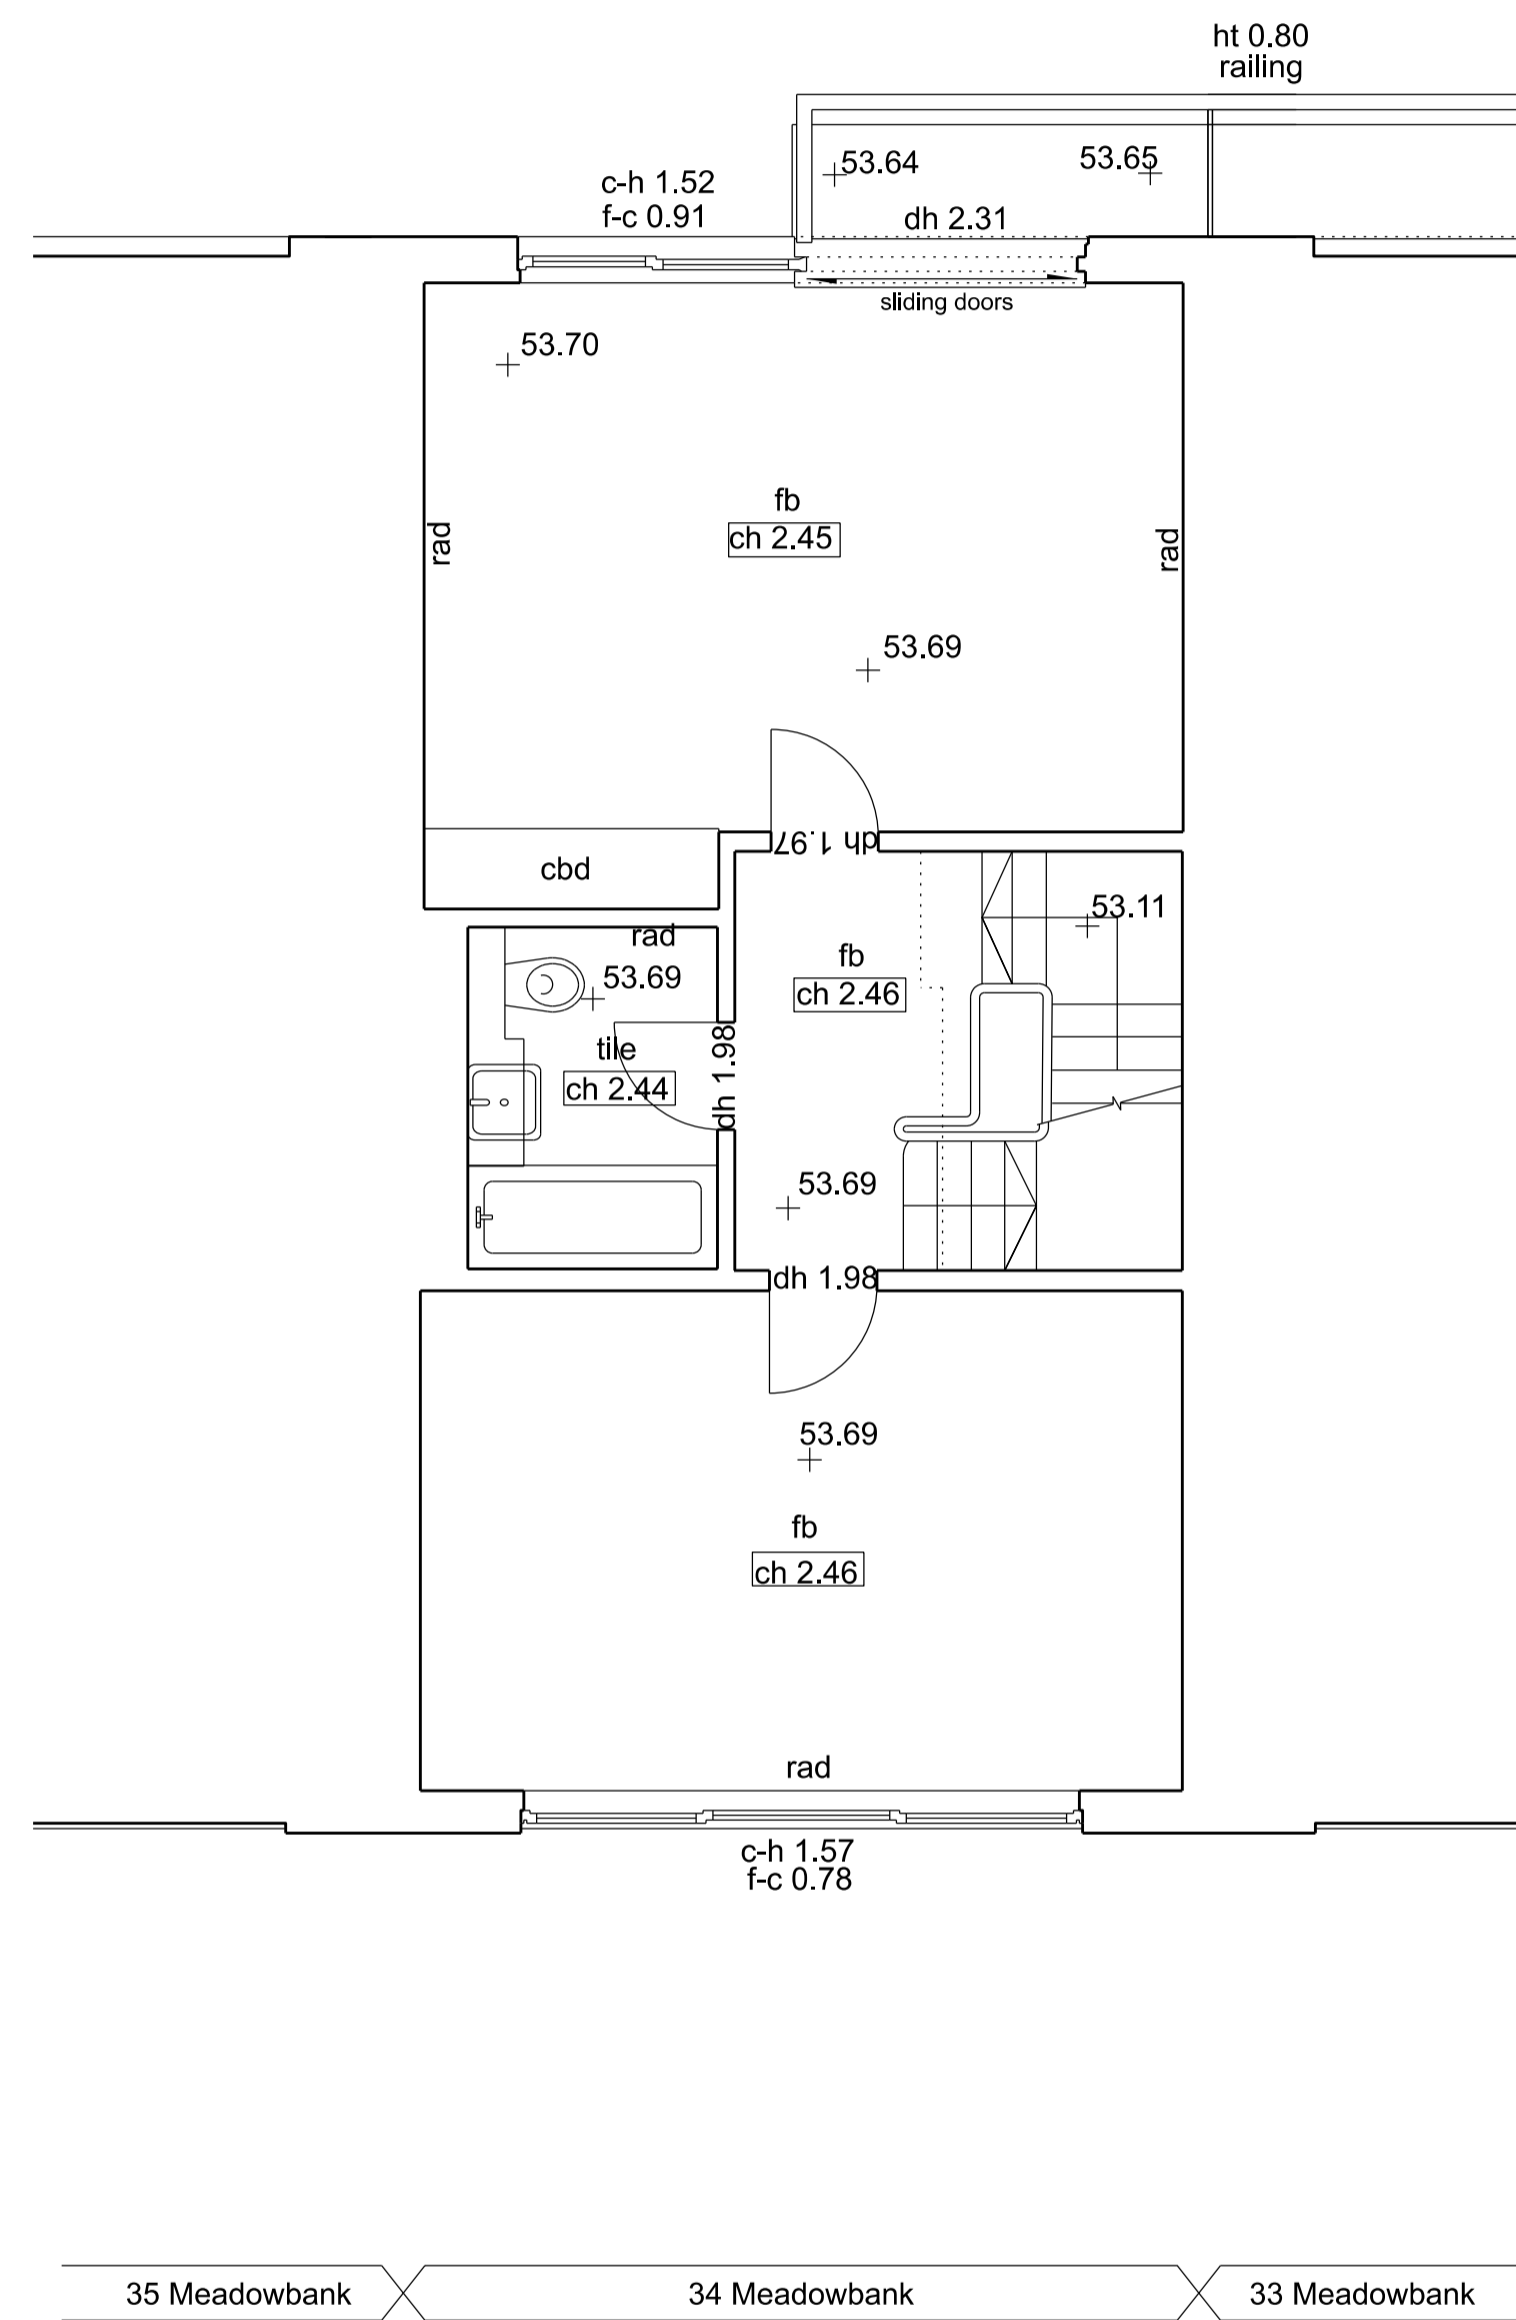

02 First Floor Plan
Scale 1:50 @A1 / 1:100 @A3

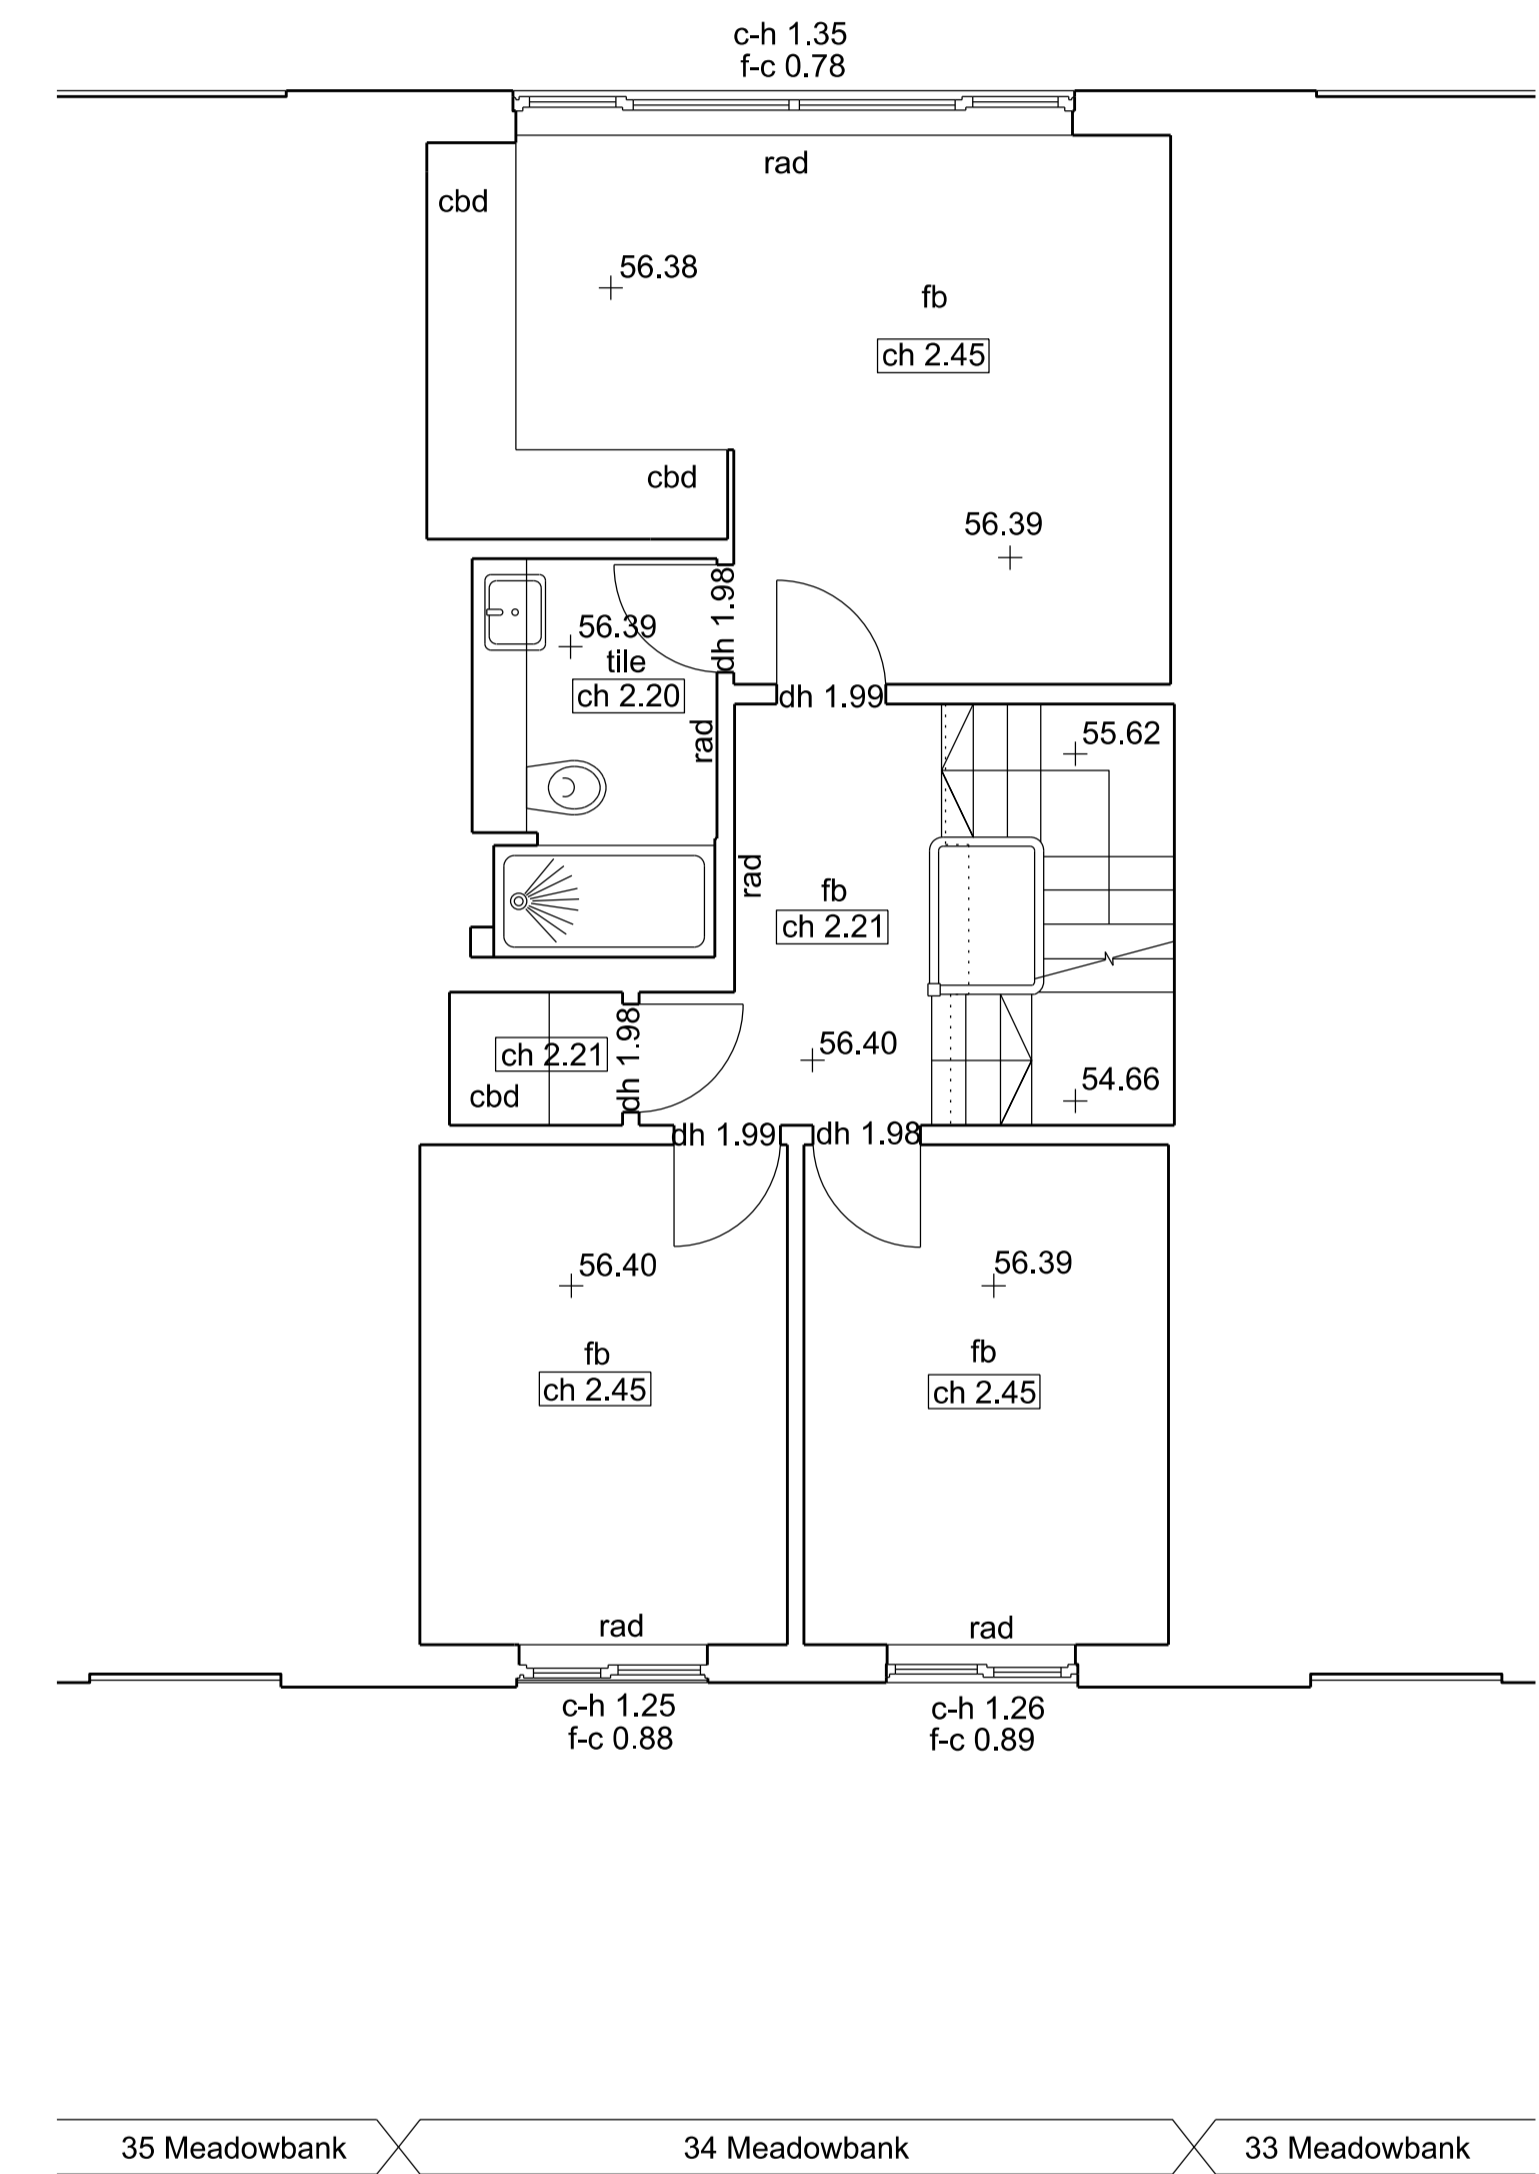

03 Second Floor Plan
Scale 1:50 @A1 / 1:100 @A3



PATALAB

15 Garrett Street
London EC1Y 0TY

p: +44 (0)20 7253 2036
w: www.patalab.com
e: info@patalab.com

Notes

DO NOT SCALE (except for planning use).
Use figured dimensions only for construction. ALL contractors are requested to check all dimensions on site before proceeding.
All discrepancies to be notified in writing to PATALAB.
Dimensions are in millimeters unless stated otherwise.
All levels are in meters above AOD unless stated otherwise.
No areas indicated, or areas calculated from this drawing should be used for valuation purposes or as the basis for development contracts.
Copyright by PATALAB. All rights reserved including the right of reproduction in whole or part, in any form or media.

Client

Jessica & Daniel Goldenberg

Project

34 Meadowbank
London
NW3 3AY

Key Plan





Rev	Date	Reason for Issue
02	10.12.21	Issued for Planning
01	18.08.21	Issued for Prior Approval
00	25.03.21	Issued for pre-application advice

PATALAB

Project **34 Meadowbank**

Drawing Title **Existing Grnd, 1st & 2nd Floor Plans**

Scale	1:50 / 1:100	Project No	Drawing No	Rev
Paper Size	A1 / A3	2104	A1010	02
Date	27.03.23			

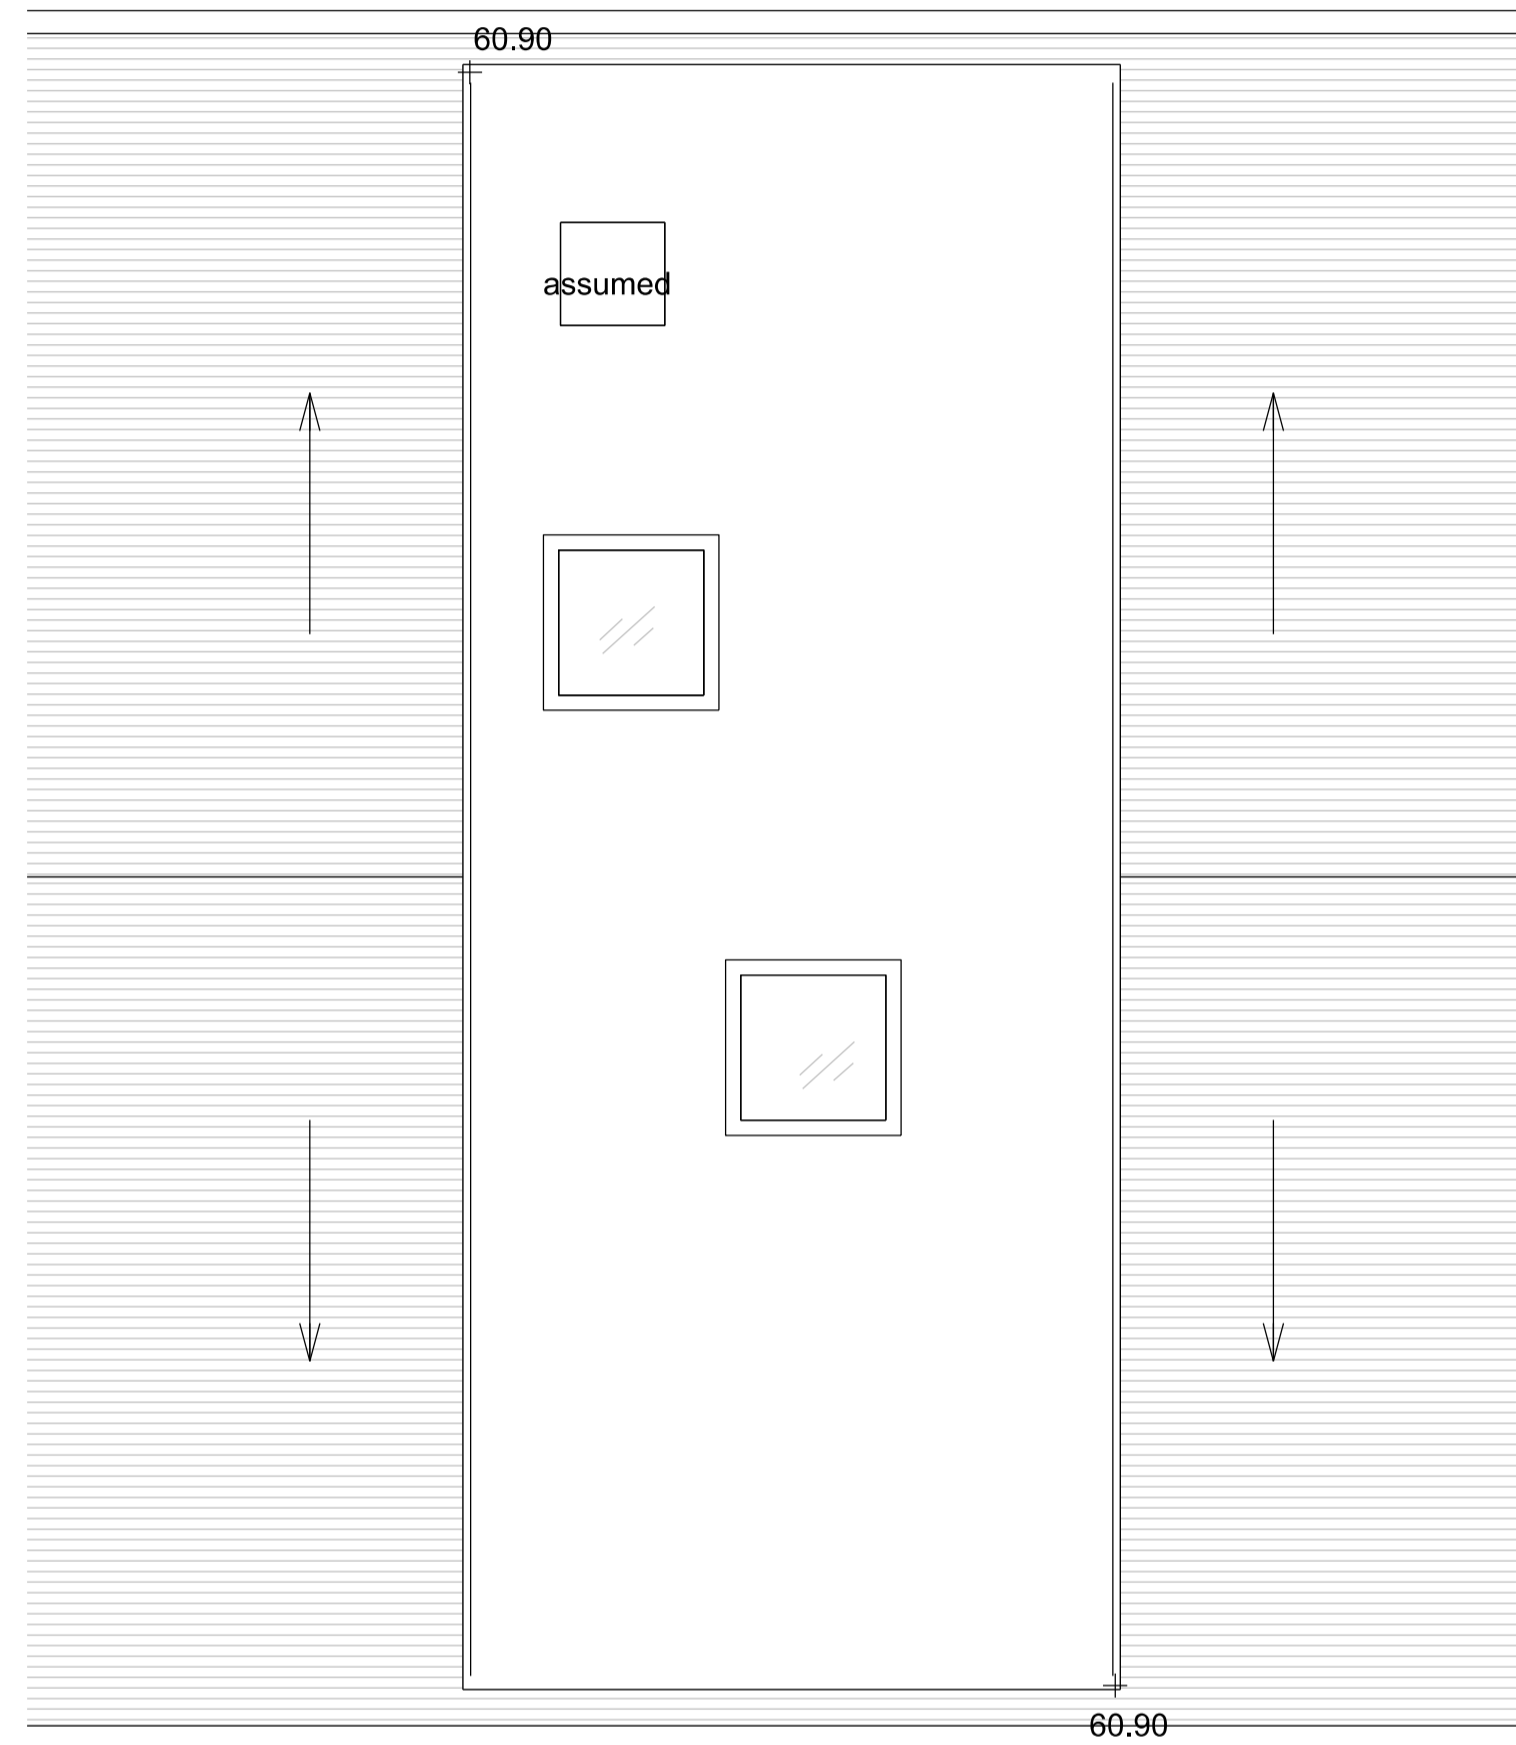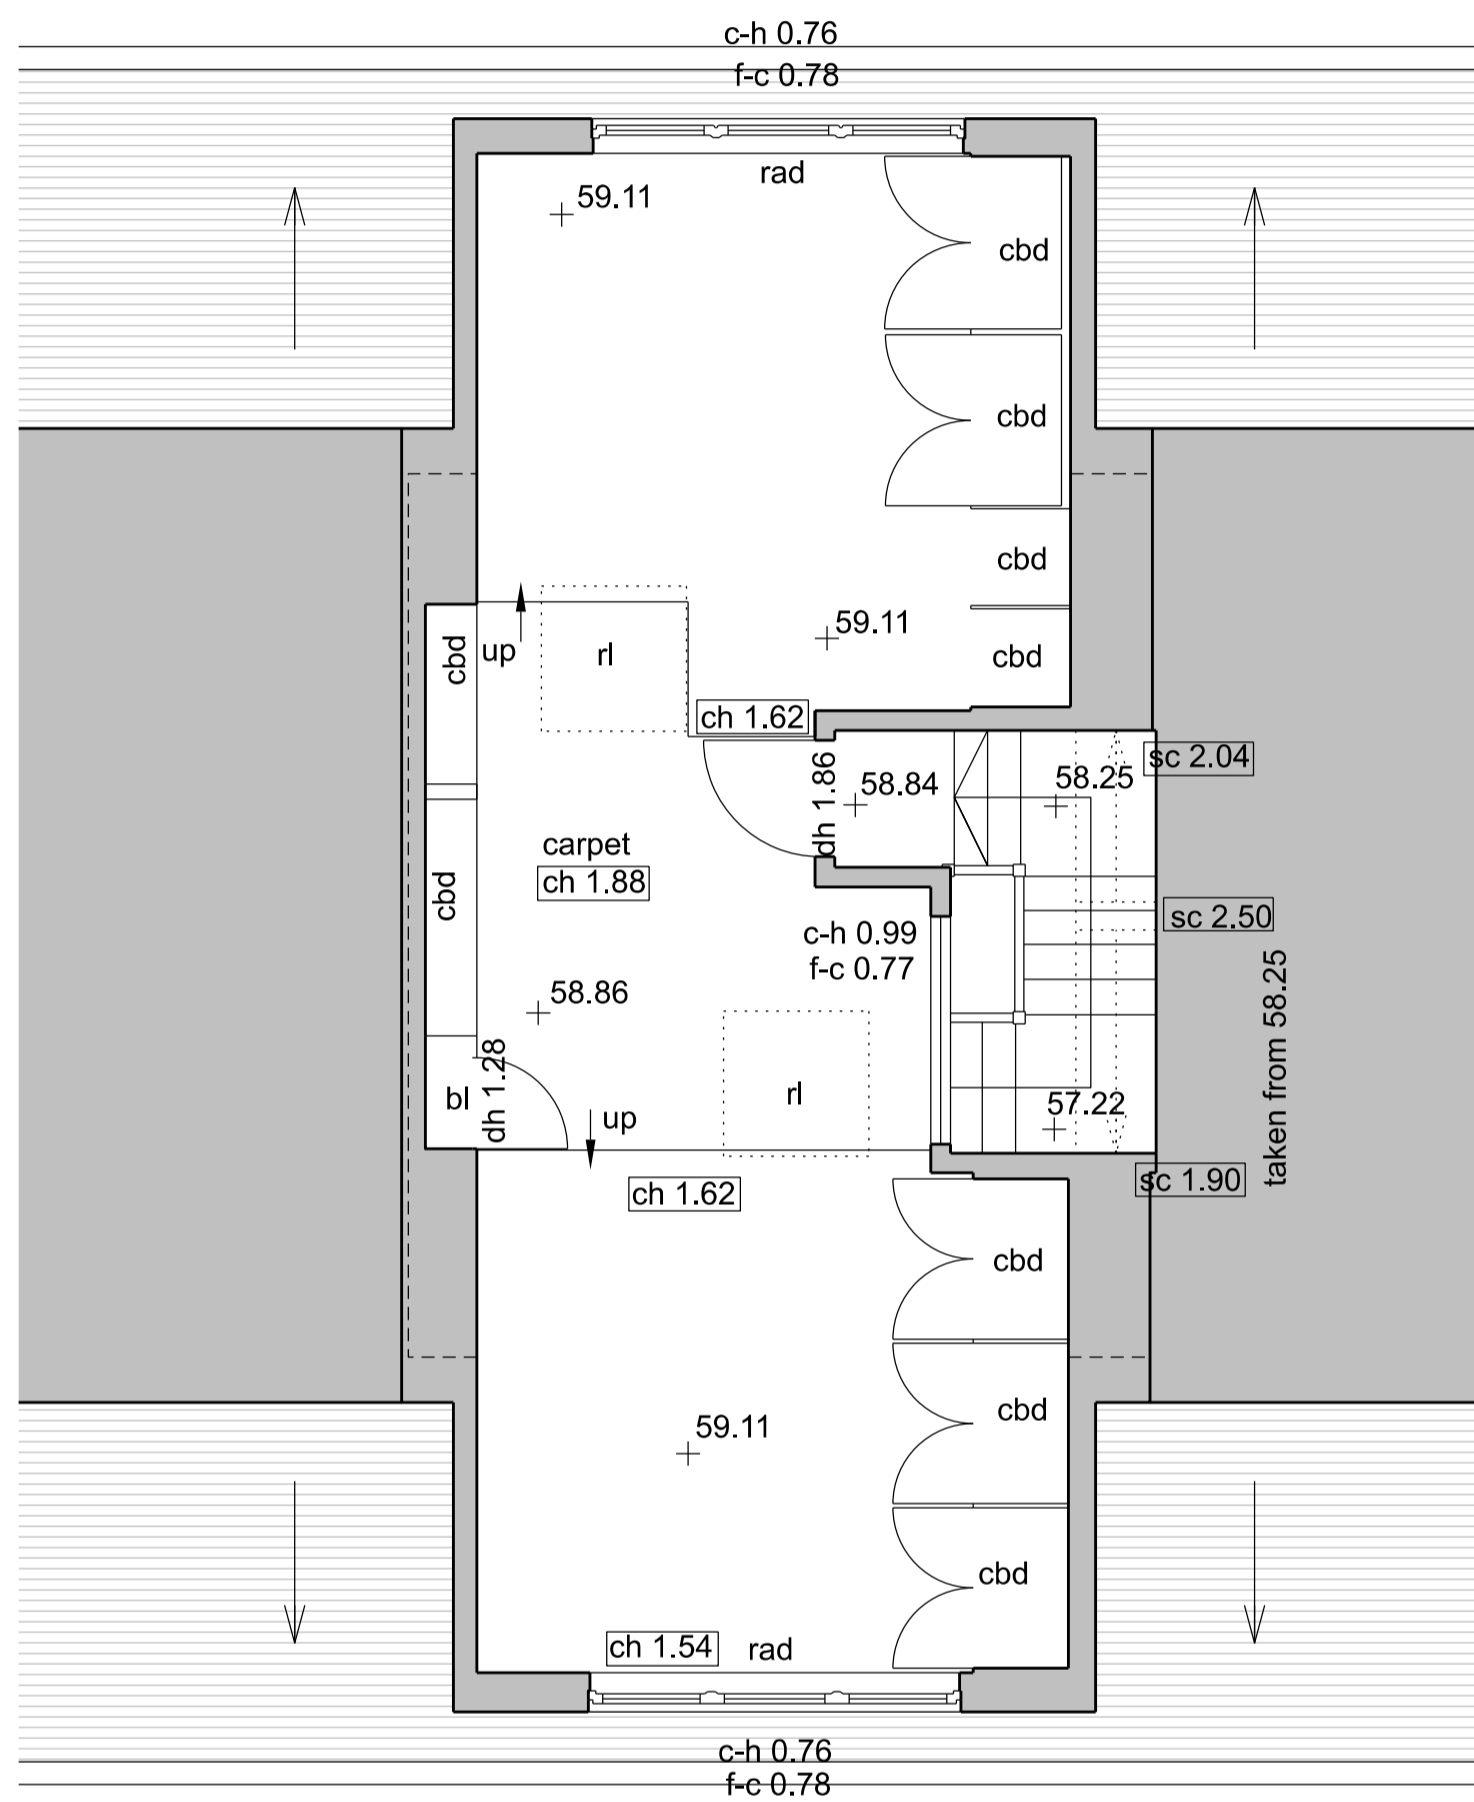

35 Meadowbank 34 Meadowbank 33 Meadowbank

01 Third Floor Plan
Scale 1:50 @A1 / 1:100 @A3

35 Meadowbank 34 Meadowbank 33 Meadowbank

02 Roof Plan
Scale 1:50 @A1 / 1:100 @A3



PATALAB

15 Garrett Street
London EC1Y 0TY

p: +44 (0)20 7253 2036
w: www.patalab.com
e: info@patalab.com

Notes

DO NOT SCALE (except for planning use).
Use figured dimensions only for construction. ALL contractors are requested to check all dimensions on site before proceeding. All discrepancies to be notified in writing to PATALAB. Dimensions are in millimeters unless stated otherwise. All levels are in meters above AOD unless stated otherwise. No areas indicated, or areas calculated from this drawing should be used for valuation purposes or as the basis for development contracts. Copyright by PATALAB. All rights reserved including the right of reproduction in whole or part, in any form or media.

Client

Jessica & Daniel Goldenberg

Project

34 Meadowbank
London
NW3 3AY

Key Plan



Rev	Date	Reason for Issue
02	10.12.21	Issued for Planning
01	18.08.21	Issued for Prior Approval
00	25.03.21	Issued for pre-application advice

PATALAB

Project **34 Meadowbank**

Drawing Title **Existing 3rd Floor & Roof Plans**

Scale 1:50 / 1:100 Project No Drawing No Rev
Paper Size A1 / A3 Date 27.03.23 **2104 A1013 02**





35 Meadowbank 34 Meadowbank 33 Meadowbank

01 Front Elevation
Scale 1:50 @A1 / 1:100 @A3



33 Meadowbank 34 Meadowbank 35 Meadowbank

02 Rear Elevation
Scale 1:50 @A1 / 1:100 @A3

uPVC sliding doors



PATALAB

15 Garrett Street
London EC1Y 0TY

p: +44 (0)20 7253 2036
w: www.patalab.com
e: info@patalab.com

Notes

DO NOT SCALE (except for planning use).
Use figured dimensions only for construction. ALL contractors are requested to check all dimensions on site before proceeding.
All discrepancies to be notified in writing to PATALAB.
Dimensions are in millimeters unless stated otherwise.
All levels are in meters above AOD unless stated otherwise.
No areas indicated, or areas calculated from this drawing should be used for valuation purposes or as the basis for development contracts.
Copyright by PATALAB. All rights reserved including the right of reproduction in whole or part, in any form or media.


Client

Jessica & Daniel Goldenberg

Project

34 Meadowbank
London
NW3 3AY

Key Plan

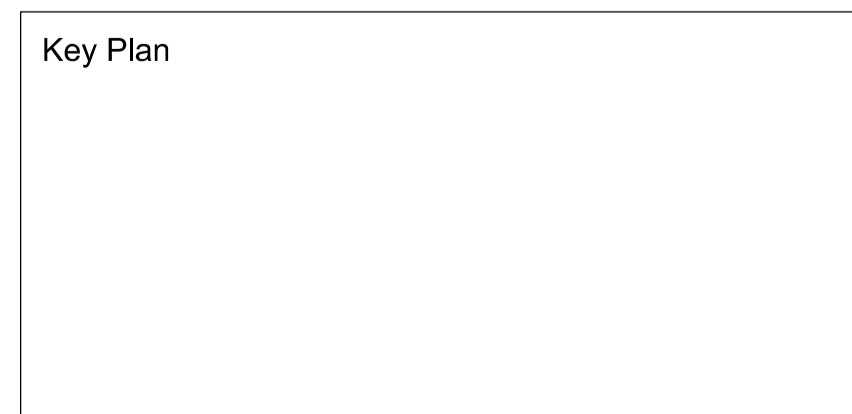

Rev	Date	Reason for Issue
02	10.12.21	Issued for Planning
01	18.08.21	Issued for Prior Approval
00	25.03.21	Issued for pre-application advice


PATALAB

Project **34 Meadowbank**


Drawing Title **Existing Front & Rear Elevations**

Scale 1:50 / 1:100 Project No Drawing No Rev
Paper Size A1 / A3 Date 27.03.23 **2104 A1100 02**



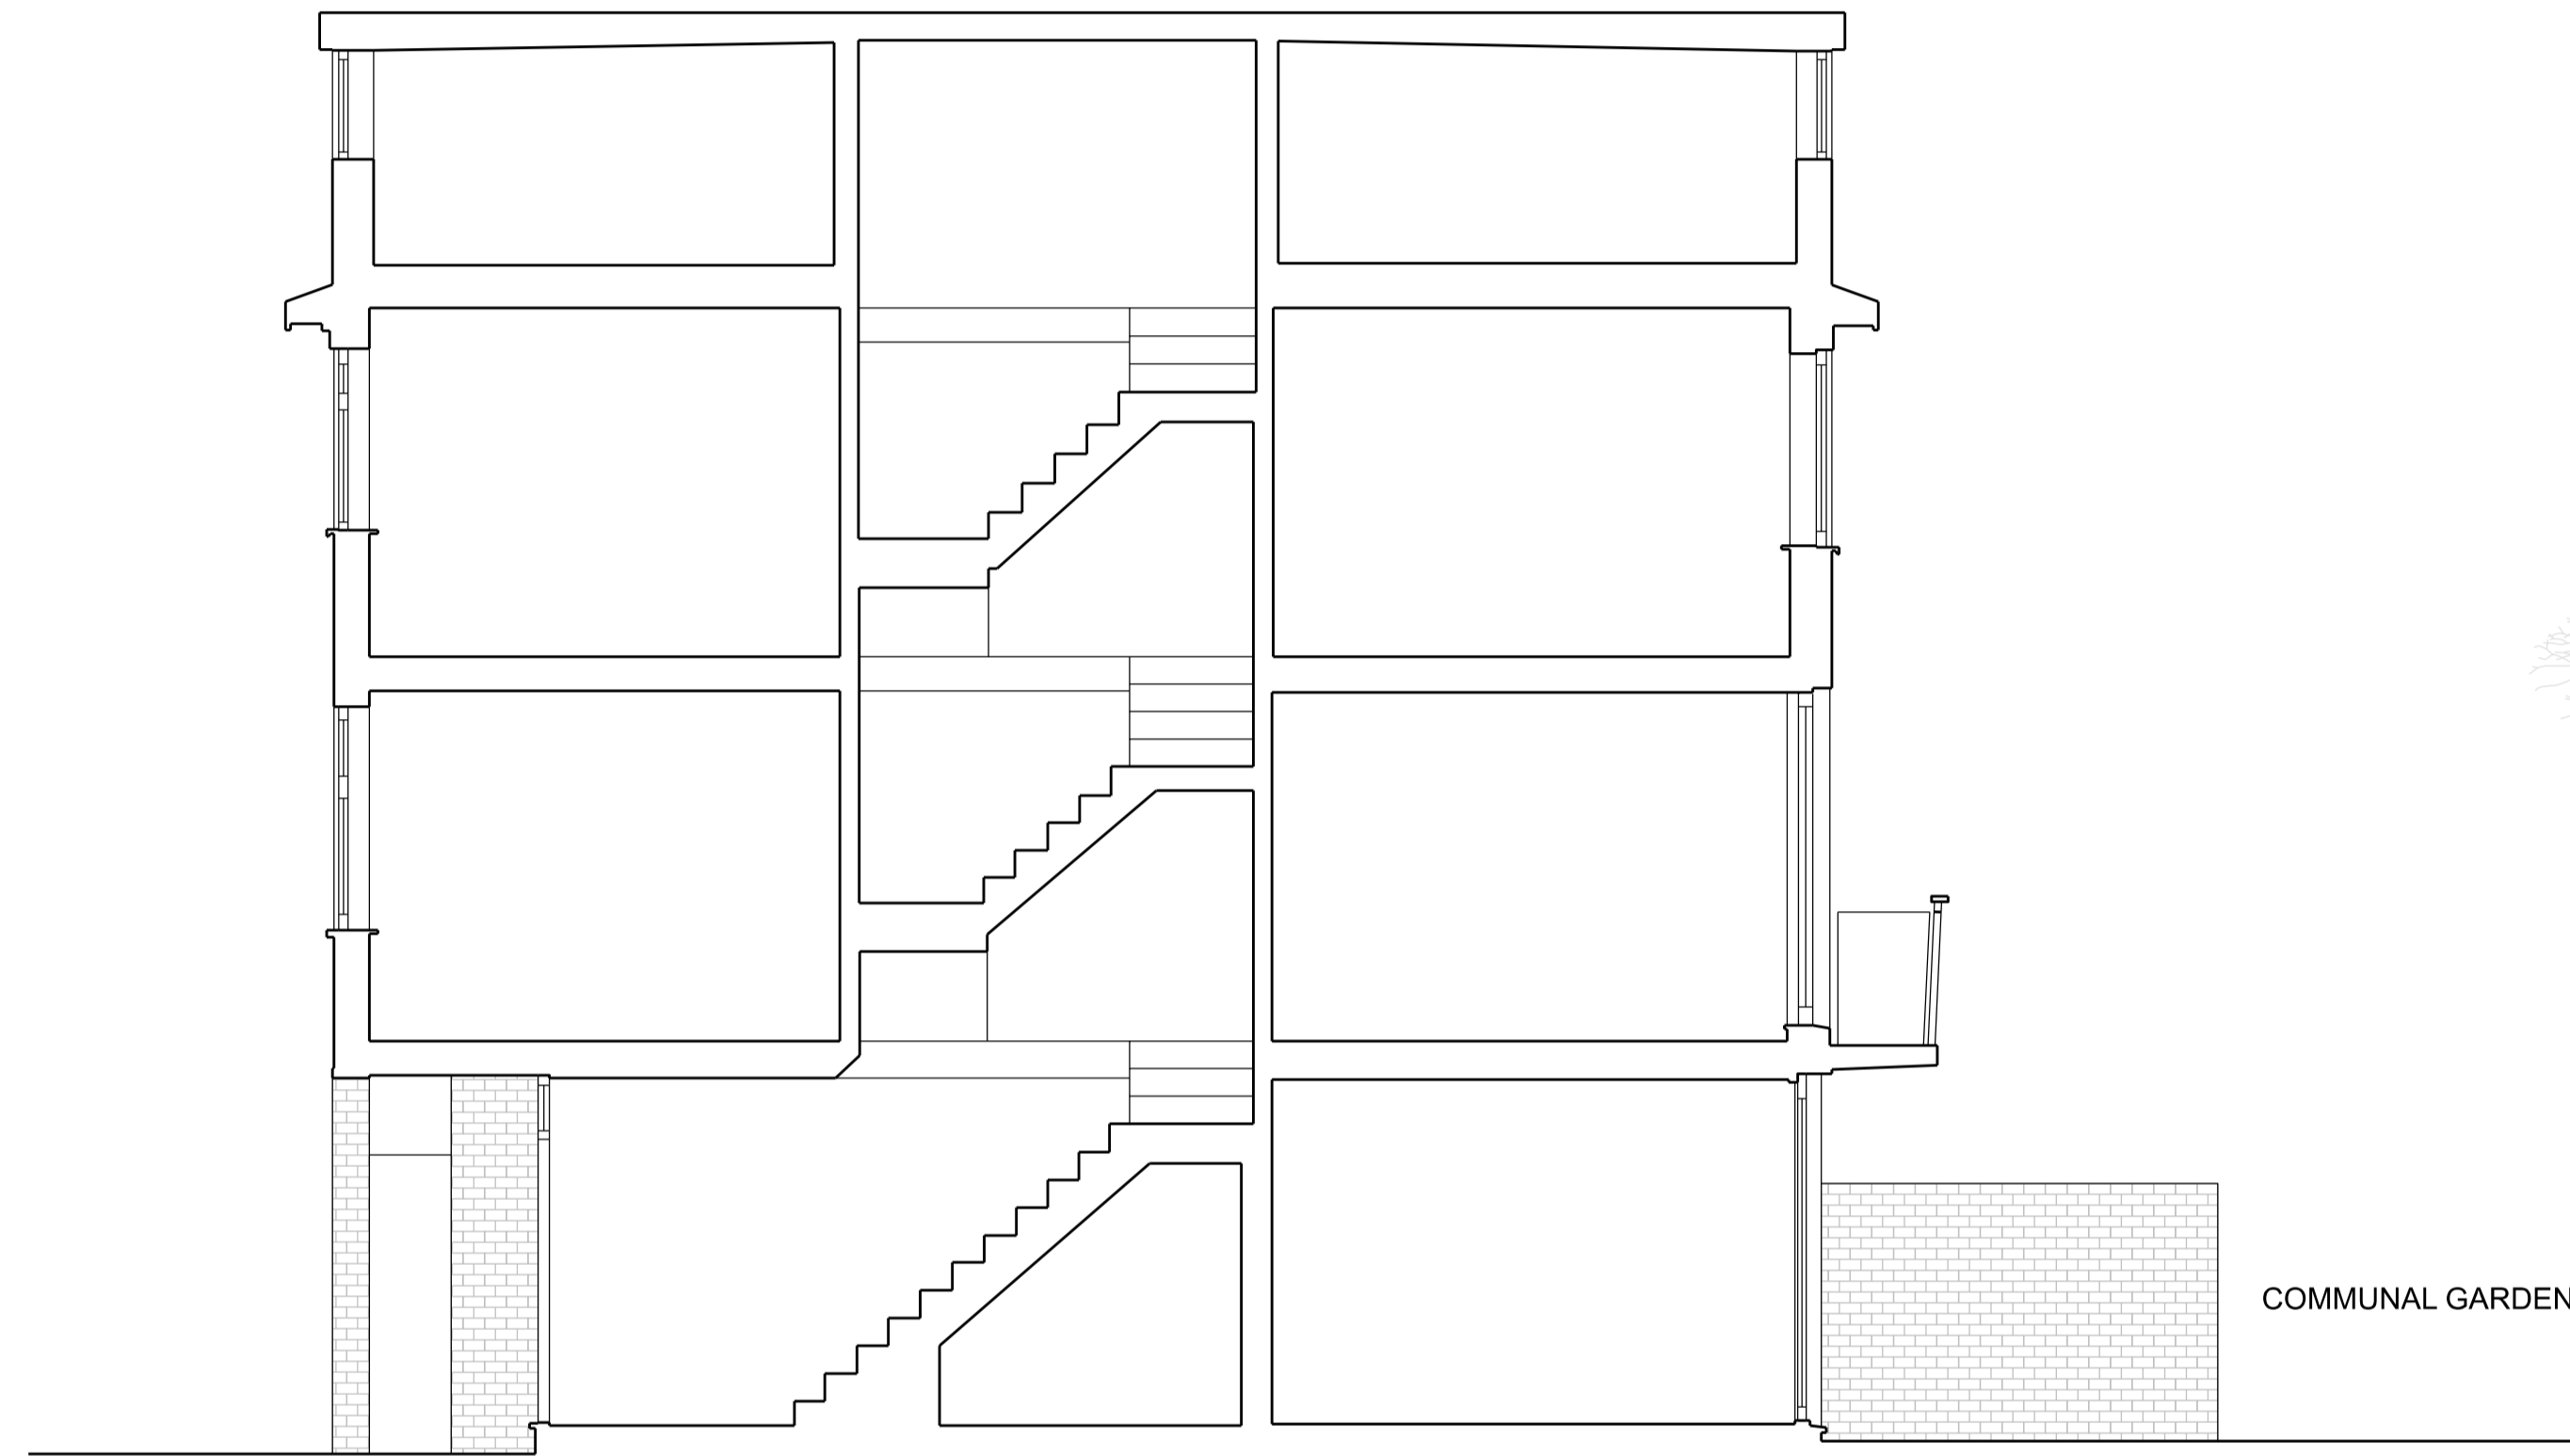

01 Long Section
Scale 1:50 @A1 / 1:100 @A3

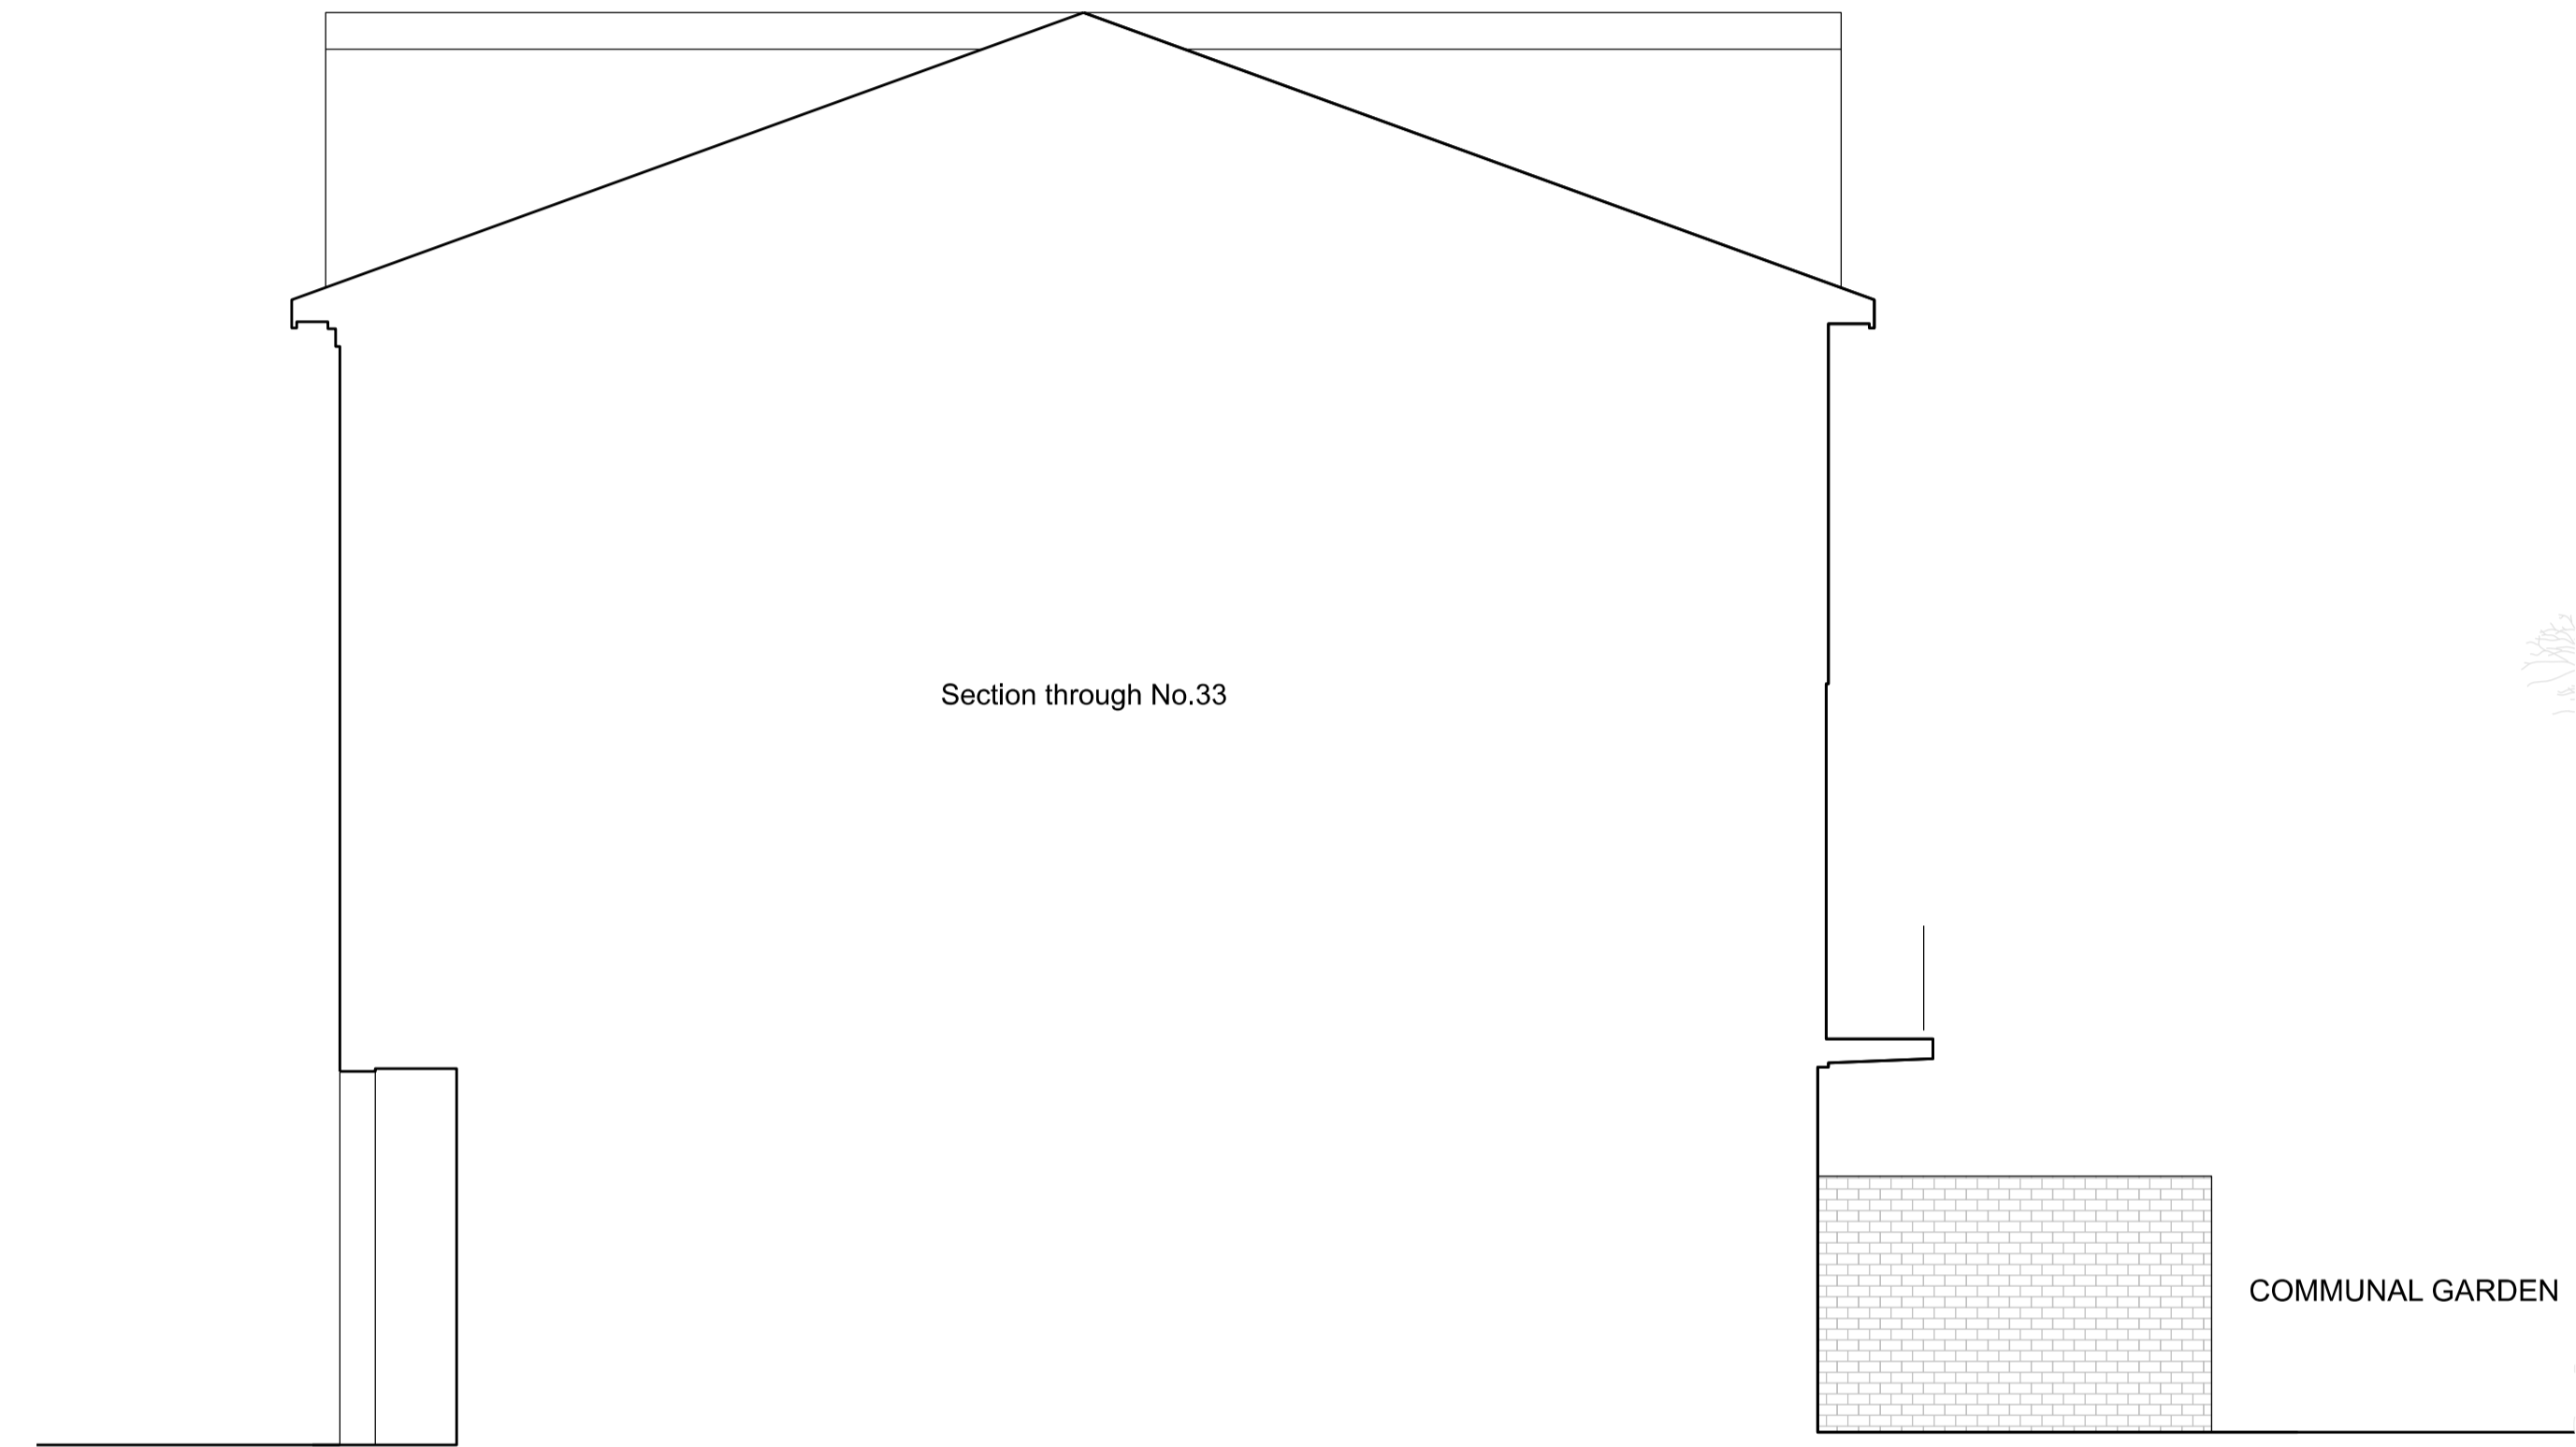

02 Sectional South-West Elevation
Scale 1:50 @A1 / 1:100 @A3



PATALAB

15 Garrett Street
London EC1Y 0TY

p: +44 (0)20 7253 2036
w: www.patalab.com
e: info@patalab.com

Notes

DO NOT SCALE (except for planning use).
Use figured dimensions only for construction. ALL contractors are requested to check all dimensions on site before proceeding.
All discrepancies to be notified in writing to PATALAB.
Dimensions are in millimeters unless stated otherwise.
All levels are in meters above AOD unless stated otherwise.
No areas indicated, or areas calculated from this drawing should be used for valuation purposes or as the basis for development contracts.
Copyright by PATALAB. All rights reserved including the right of reproduction in whole or part, in any form or media.


Client

Jessica & Daniel Goldenberg

Project

34 Meadowbank
London
NW3 3AY

Key Plan

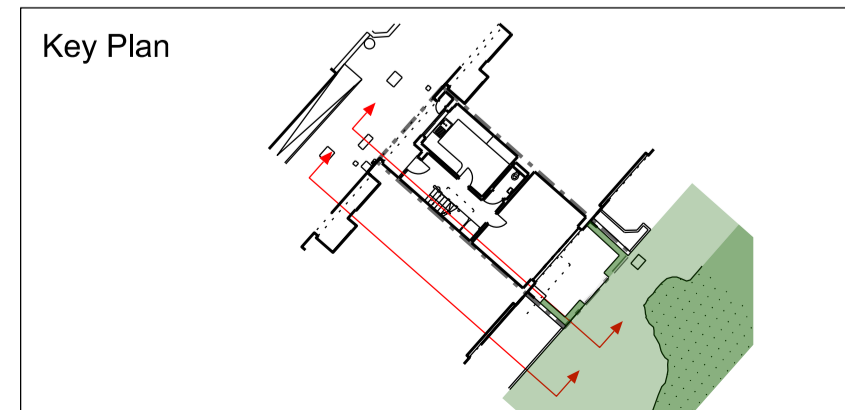

Rev	Date	Reason for Issue
02	10.12.21	Issued for Planning
01	18.08.21	Issued for Prior Approval
00	25.03.21	Issued for pre-application advice


PATALAB

Project **34 Meadowbank**

Drawing Title **Existing Long Section & Elevation**


Scale	1:50 / 1:100	Project No	Drawing No	Rev
Paper Size	A1 / A3	2104	A1200	02
Date	27.03.23			



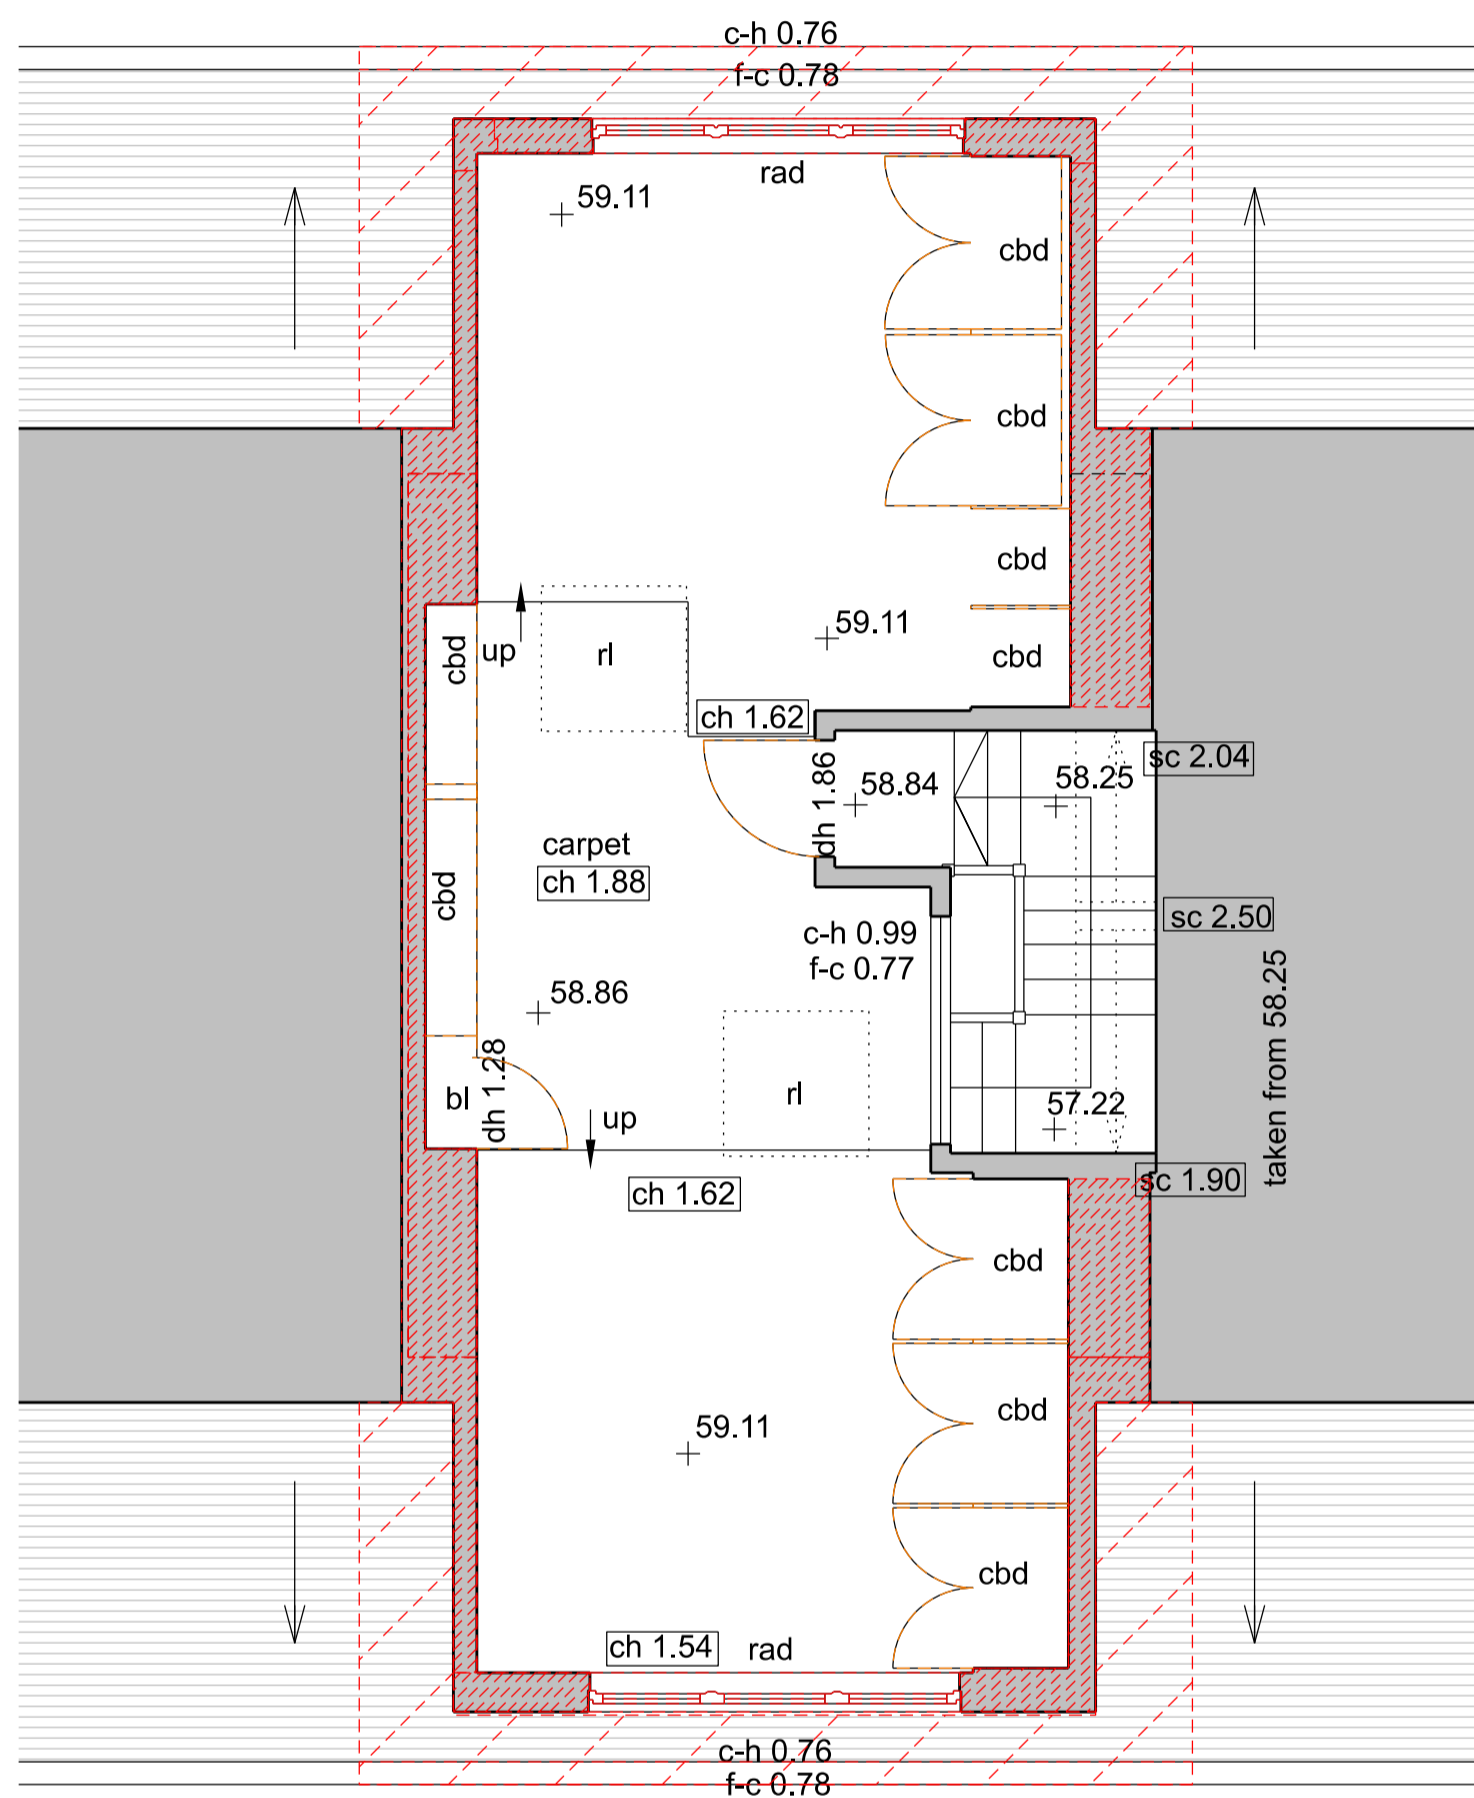

35 Meadowbank 34 Meadowbank 33 Meadowbank

01 Third Floor Plan
Scale 1:50 @A1 / 1:100 @A3

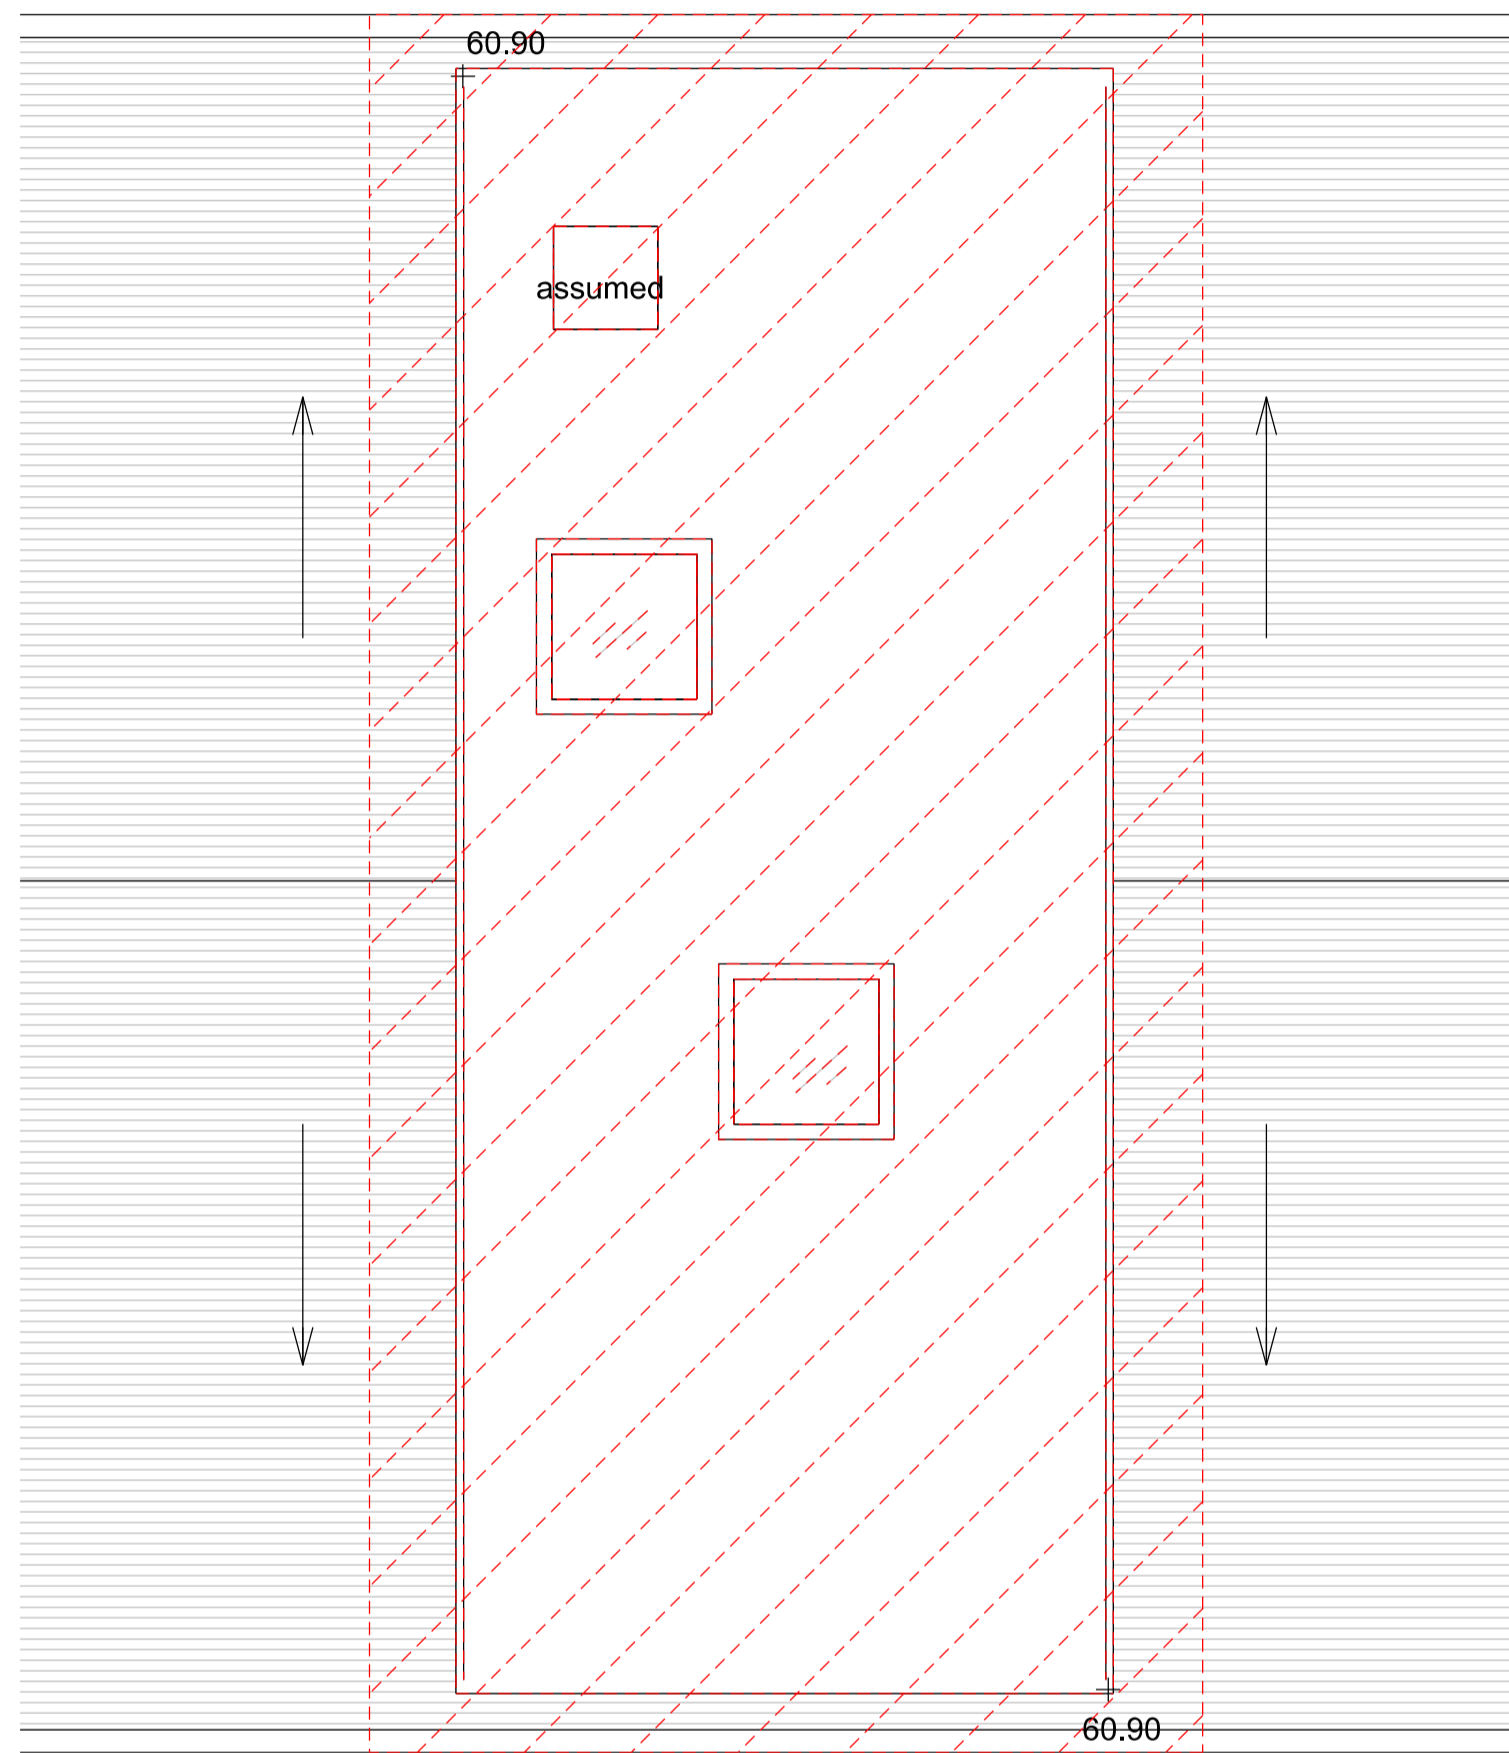

35 Meadowbank 34 Meadowbank 33 Meadowbank

02 Roof Plan
Scale 1:50 @A1 / 1:100 @A3



PATALAB

15 Garrett Street
London EC1Y 0TY

p: +44 (0)20 7253 2036
w: www.patalab.com
e: info@patalab.com

Notes
DO NOT SCALE (except for planning use).
Use figured dimensions only for construction. ALL contractors are requested to check all dimensions on site before proceeding.
All discrepancies to be notified in writing to PATALAB.
Dimensions are in millimeters unless stated otherwise.
All levels are in meters above AOD unless stated otherwise.
No areas indicated, or areas calculated from this drawing should be used for valuation purposes or as the basis for development contracts.
Copyright by PATALAB. All rights reserved including the right of reproduction in whole or part, in any form or media.

Client
Jessica & Daniel Goldenberg

Project
34 Meadowbank
London
NW3 3AY



Rev	Date	Reason for Issue
01	21.04.23	Issued for Prior Approval
00	18.08.21	Issued for Prior Approval

PATALAB

Project **34 Meadowbank**

Drawing Title **Demolition 3rd Floor & Roof Plans**

Scale 1:50 / 1:100
Paper Size A1 / A3
Date 21.04.23

Project No **2104**
Drawing No **PD2013 01**
Rev



35 Meadowbank 34 Meadowbank 33 Meadowbank

01 Front Elevation
Scale 1:50 @A1 / 1:100 @A3



33 Meadowbank 34 Meadowbank 35 Meadowbank

02 Rear Elevation
Scale 1:50 @A1 / 1:100 @A3



PATALAB

15 Garrett Street
London EC1Y 0TY

p: +44 (0)20 7253 2036
w: www.patalab.com
e: info@patalab.com

Notes

DO NOT SCALE (except for planning use).
Use figured dimensions only for construction. ALL contractors are requested to check all dimensions on site before proceeding.
All discrepancies to be notified in writing to PATALAB.
Dimensions are in millimeters unless stated otherwise.
All levels are in meters above AOD unless stated otherwise.
No areas indicated, or areas calculated from this drawing should be used for valuation purposes or as the basis for development contracts.
Copyright by PATALAB. All rights reserved including the right of reproduction in whole or part, in any form or media.

Client

Jessica & Daniel Goldenberg

Project

34 Meadowbank
London
NW3 3AY

Key Plan



STATUS
Prior Approval
NOT FOR CONSTRUCTION

Rev	Date	Reason for Issue
01	21.04.23	Issued for Prior Approval
00	18.08.21	Issued for Prior Approval

PATALAB


Project **34 Meadowbank**

Drawing Title **Demolition Front & Rear Elevations**


Scale 1:50 / 1:100
Paper Size A1 / A3
Date 21.04.23

Project No Drawing No Rev
2104 PD2100 01



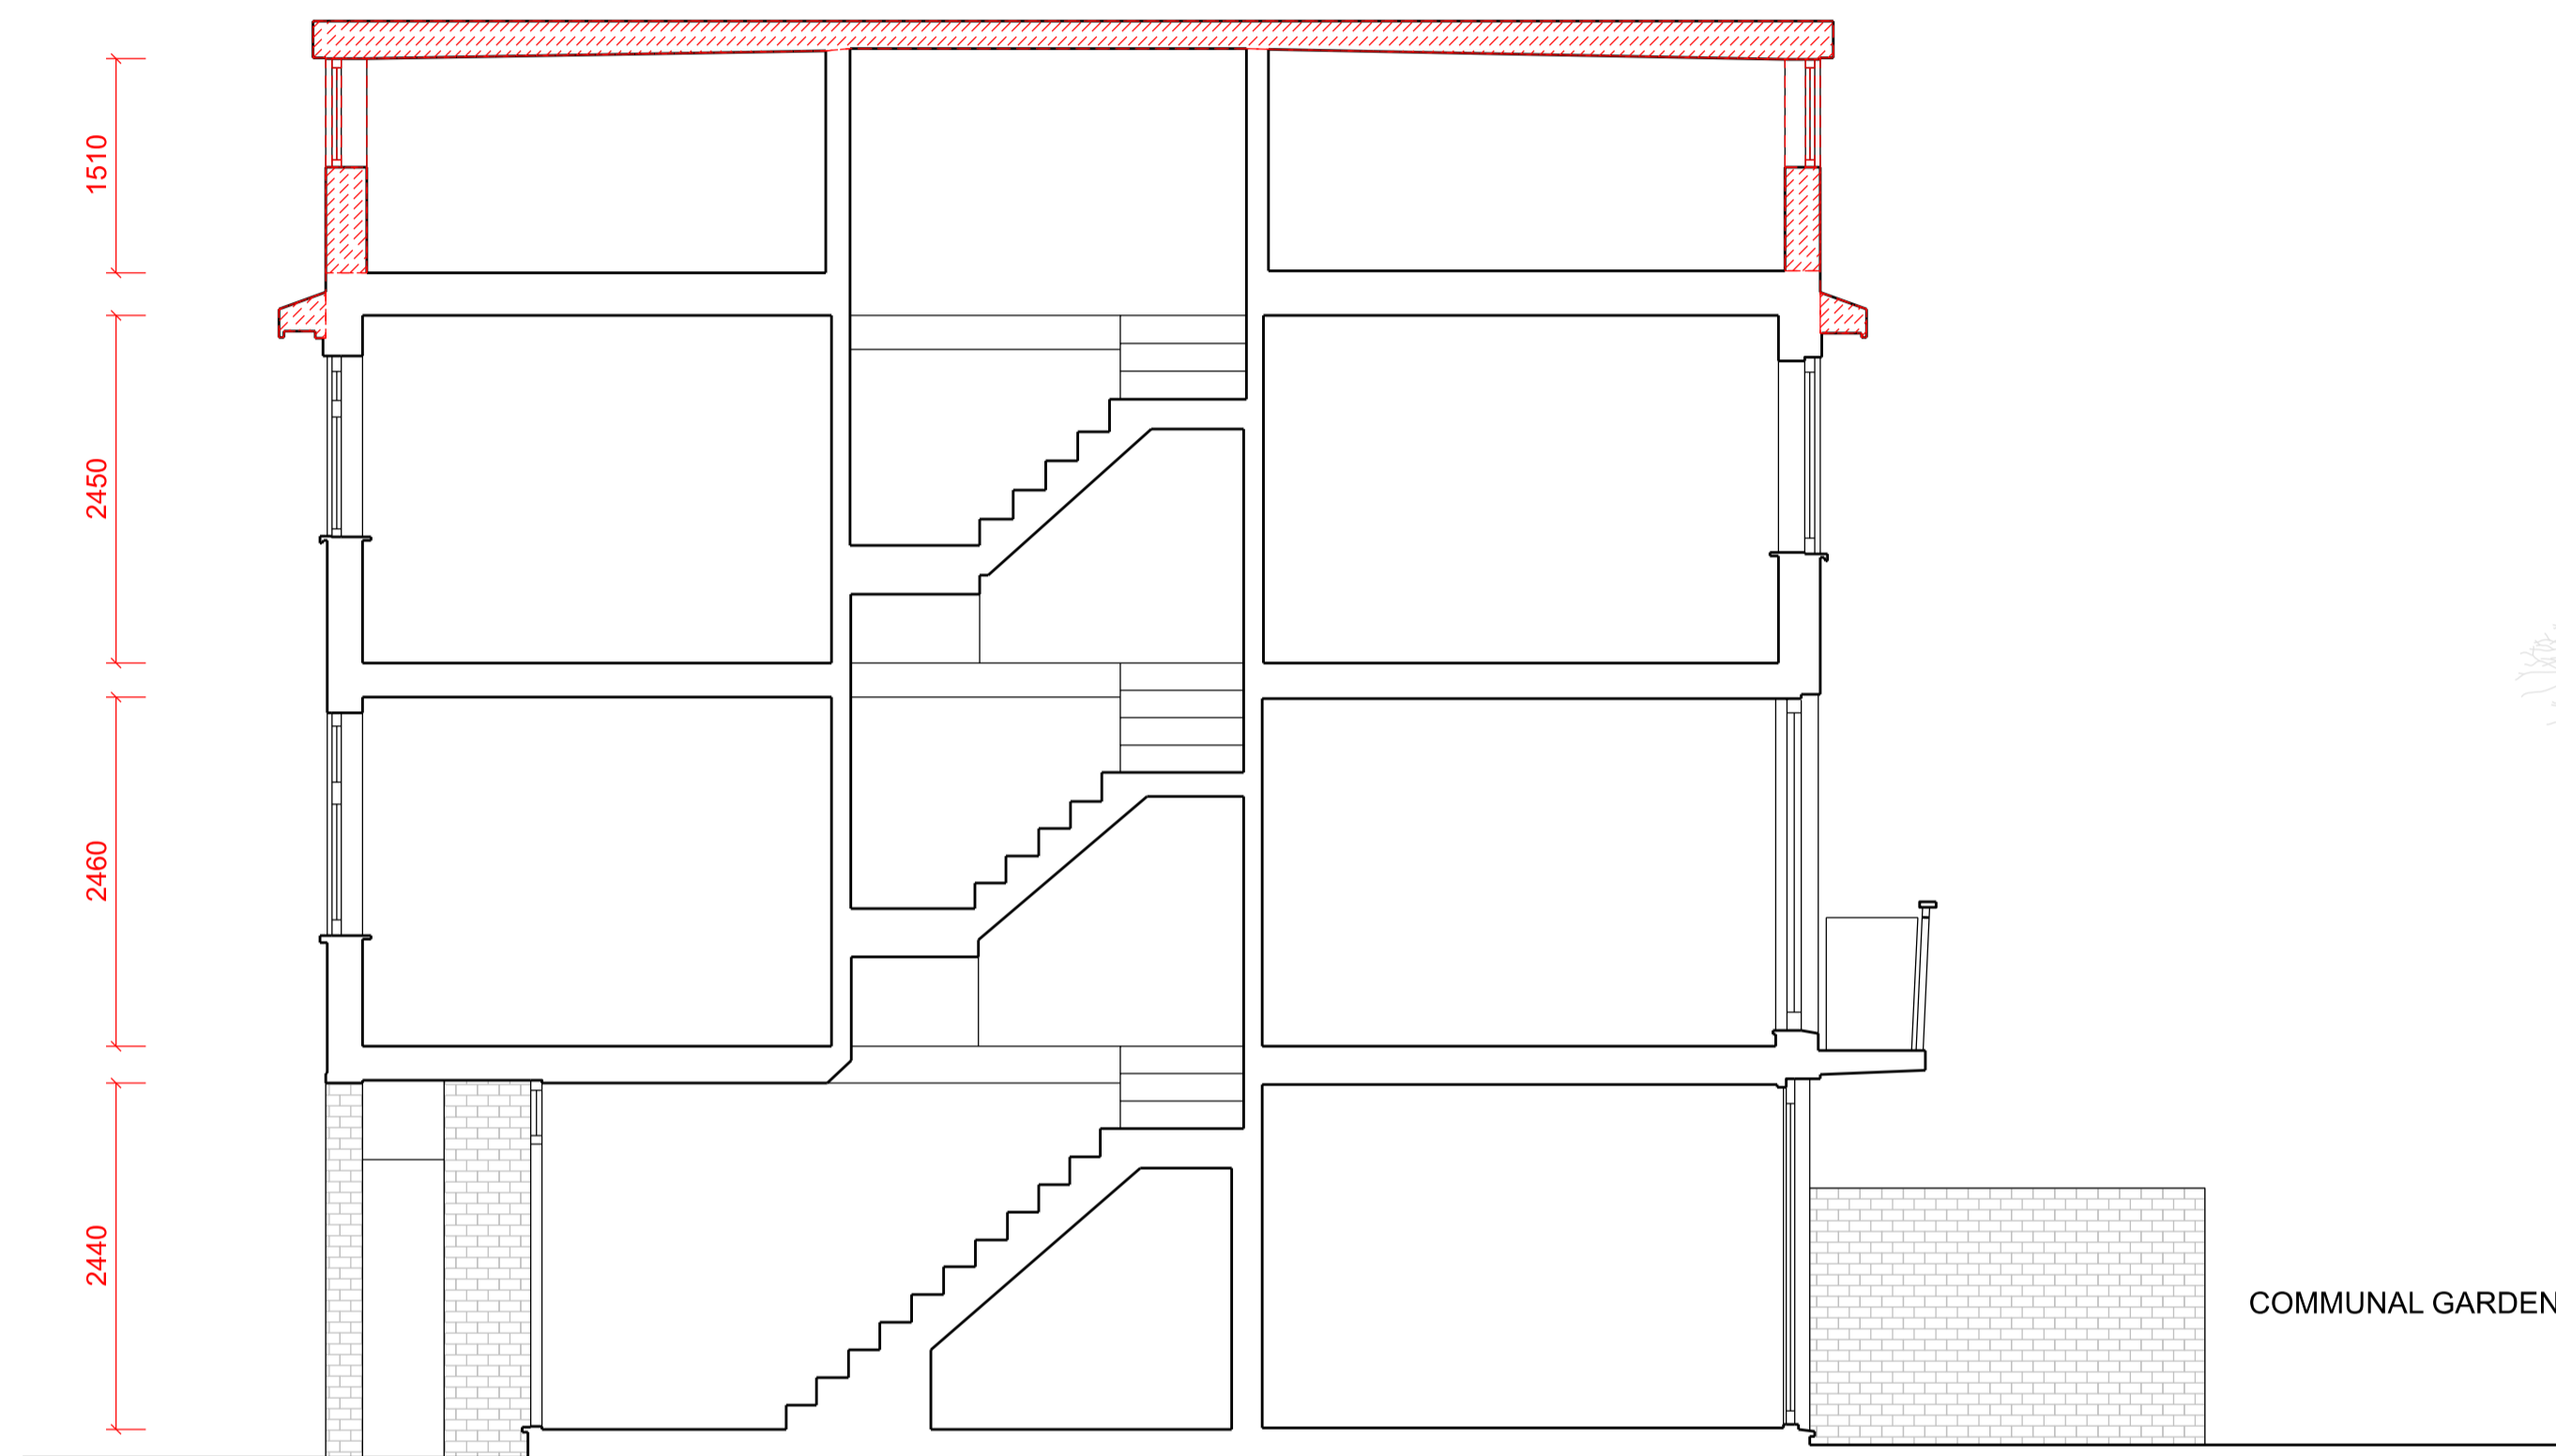

01 Long Section
Scale 1:50 @A1 / 1:100 @A3

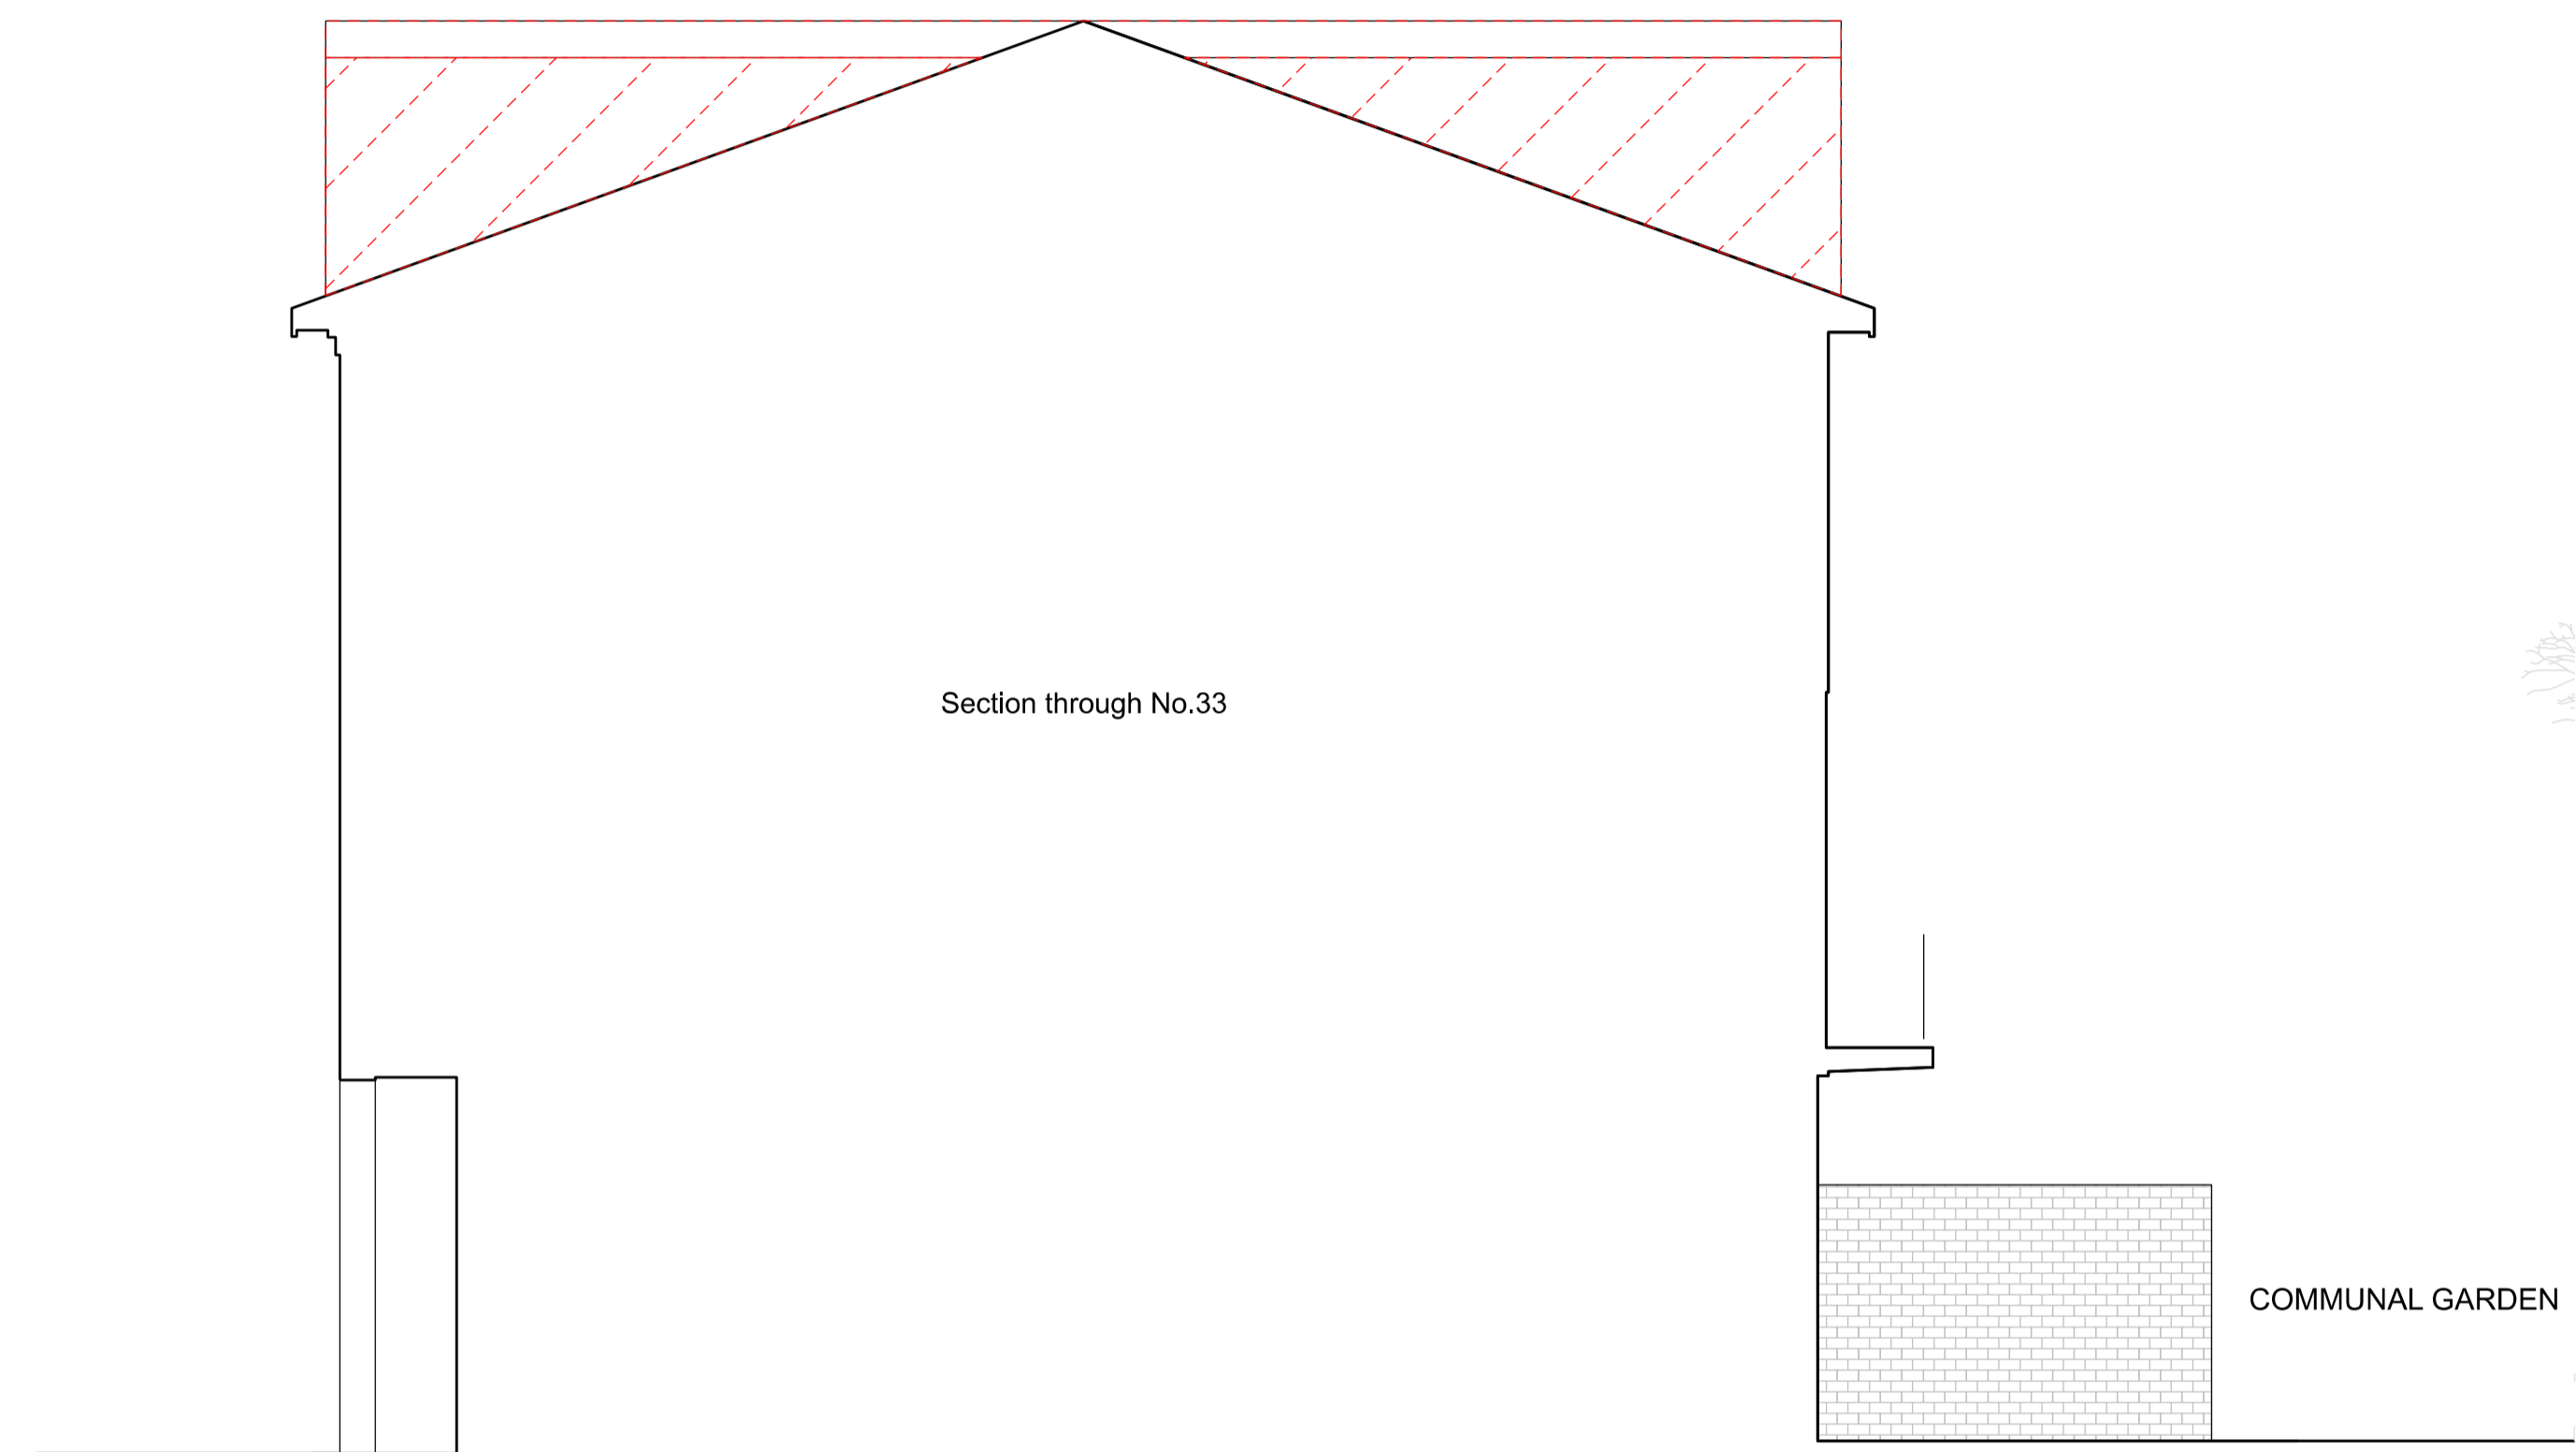

02 Sectional South-West Elevation
Scale 1:50 @A1 / 1:100 @A3



PATALAB

15 Garrett Street
London EC1Y 0TY

p: +44 (0)20 7253 2036
w: www.patalab.com
e: info@patalab.com

Notes

DO NOT SCALE (except for planning use).
Use figured dimensions only for construction. ALL contractors are requested to check all dimensions on site before proceeding.
All discrepancies to be notified in writing to PATALAB.
Dimensions are in millimeters unless stated otherwise.
All levels are in meters above AOD unless stated otherwise.
No areas indicated, or areas calculated from this drawing should be used for valuation purposes or as the basis for development contracts.
Copyright by PATALAB. All rights reserved including the right of reproduction in whole or part, in any form or media.


Client

Jessica & Daniel Goldenberg

Project

34 Meadowbank
London
NW3 3AY

Key Plan

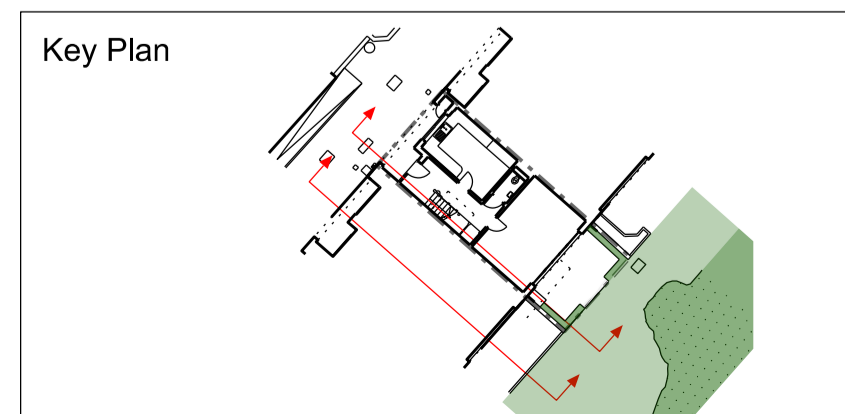

Rev	Date	Reason for Issue
01	21.04.23	Issued for Prior Approval
00	18.08.21	Issued for Prior Approval

PATALAB

Project **34 Meadowbank**


Drawing Title **Demolition Long Sections**

Scale 1:50 / 1:100
Paper Size A1 / A3
Date 21.04.23


Project No Drawing No Rev
2104 PD2200 01




NO CHANGES PROPOSED

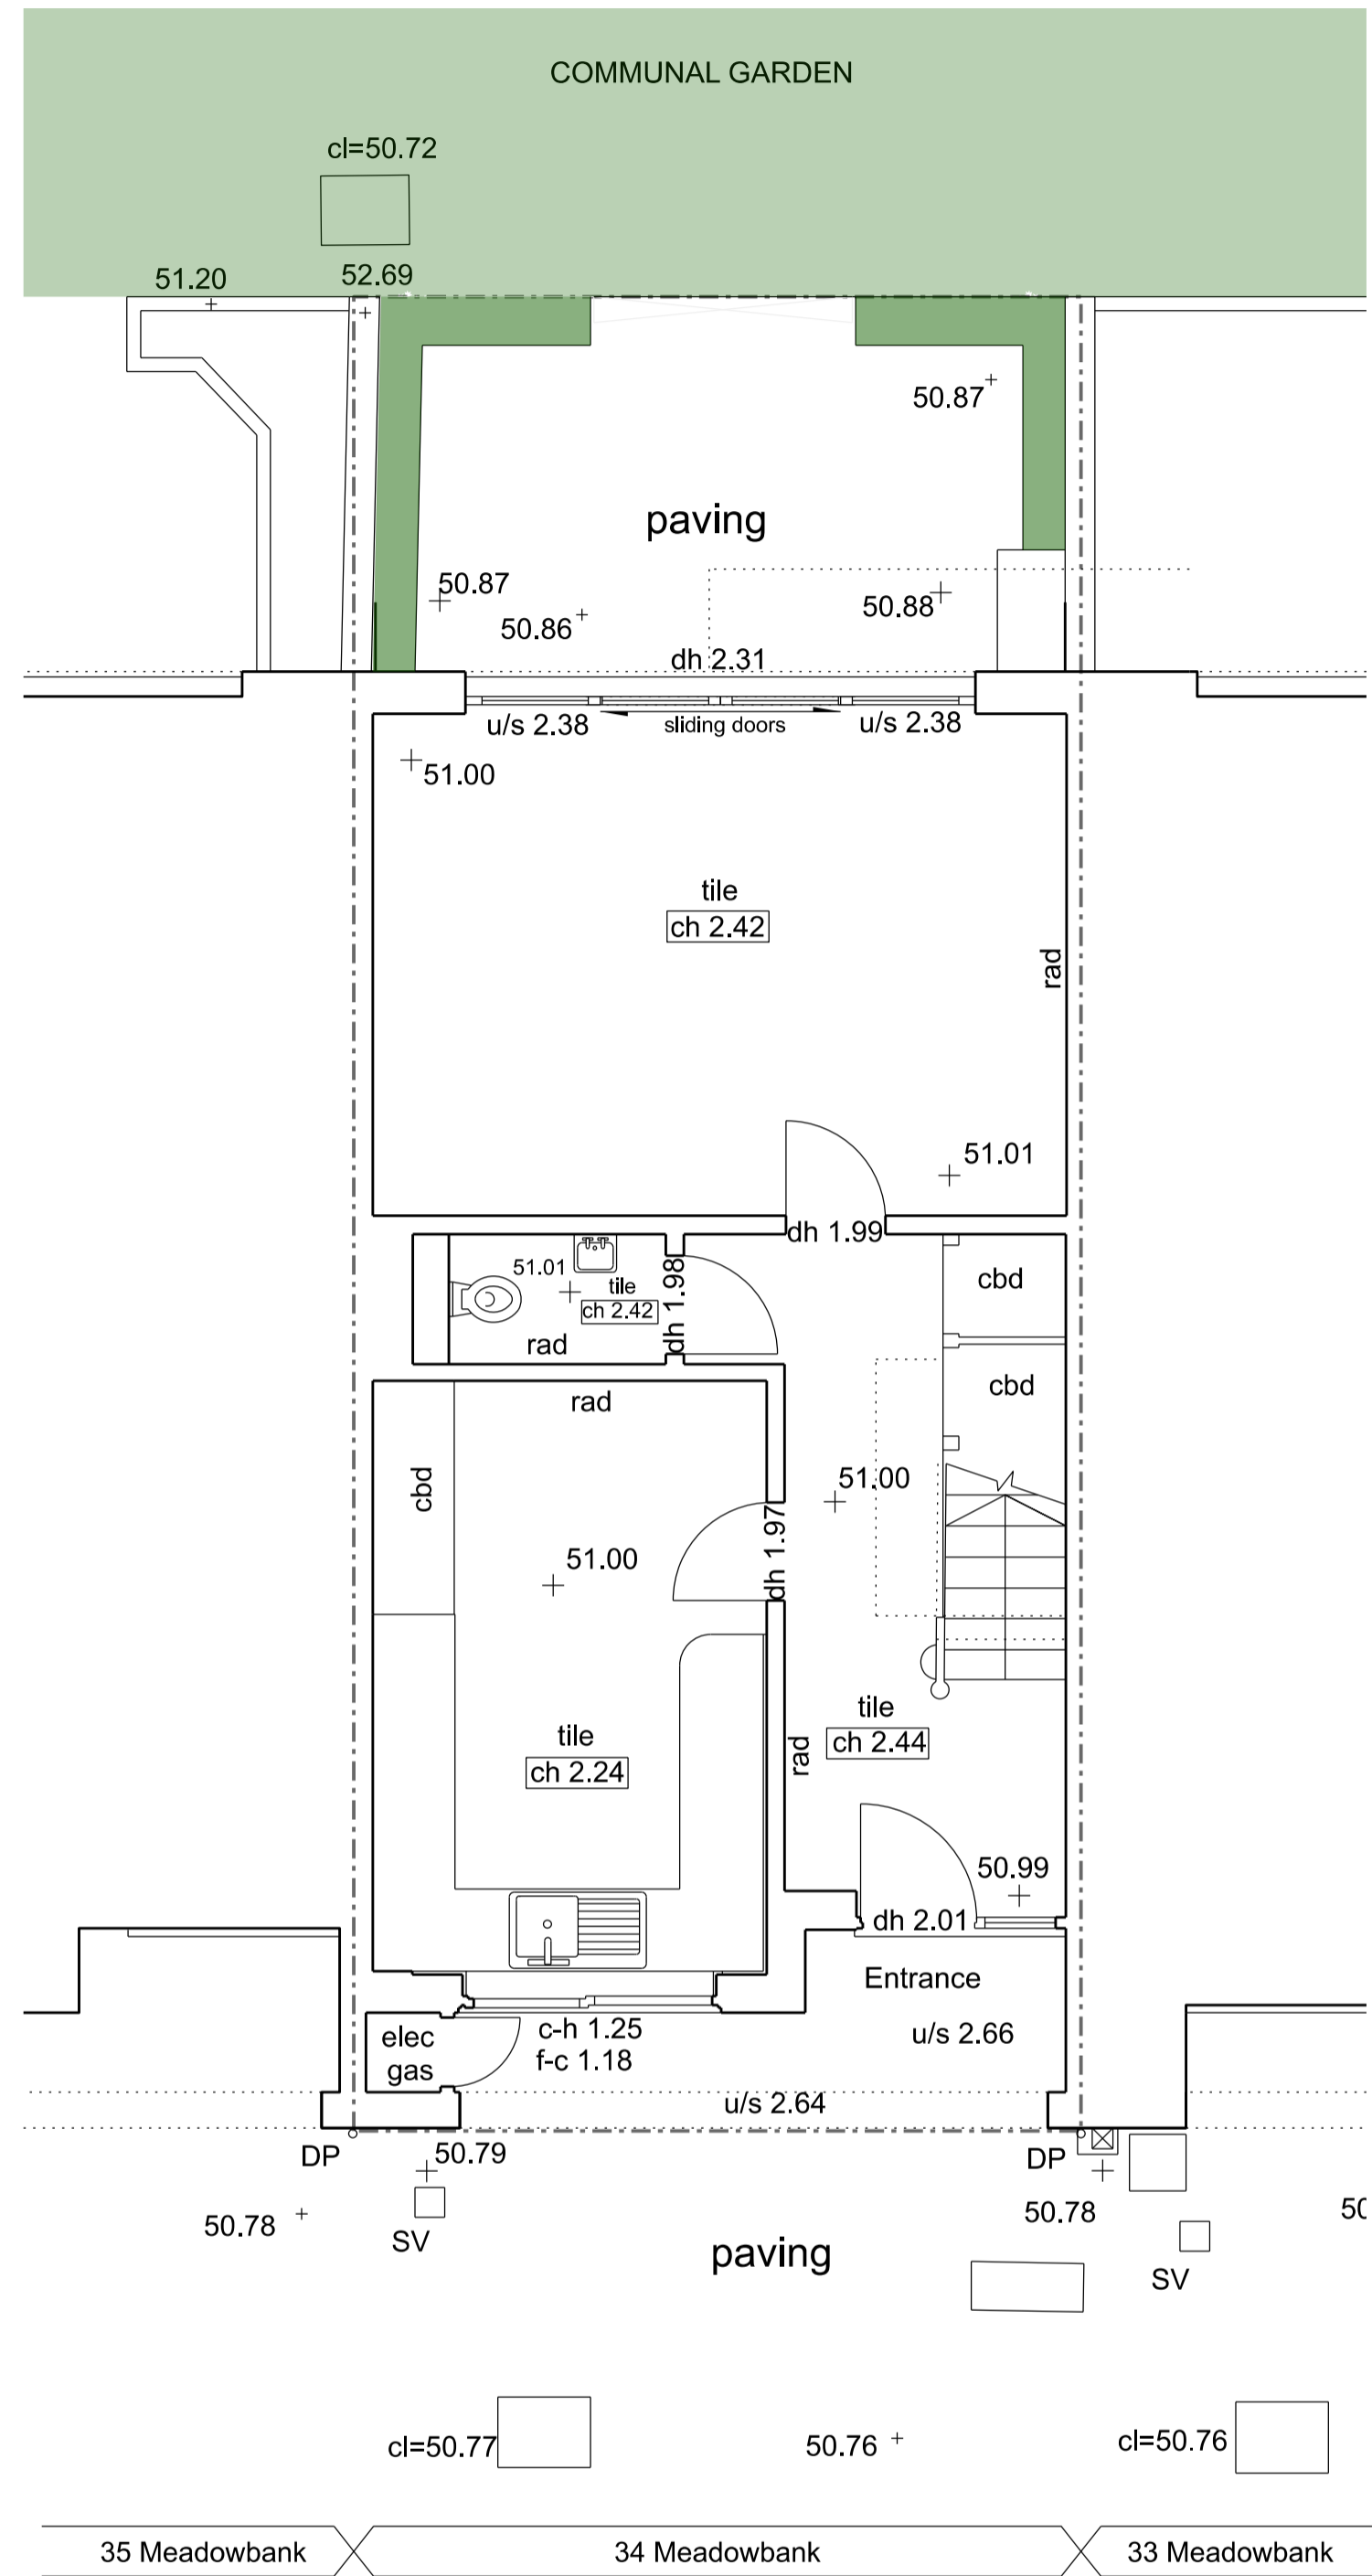

01 Ground Floor Plan
Scale 1:50 @A1 / 1:100 @A3

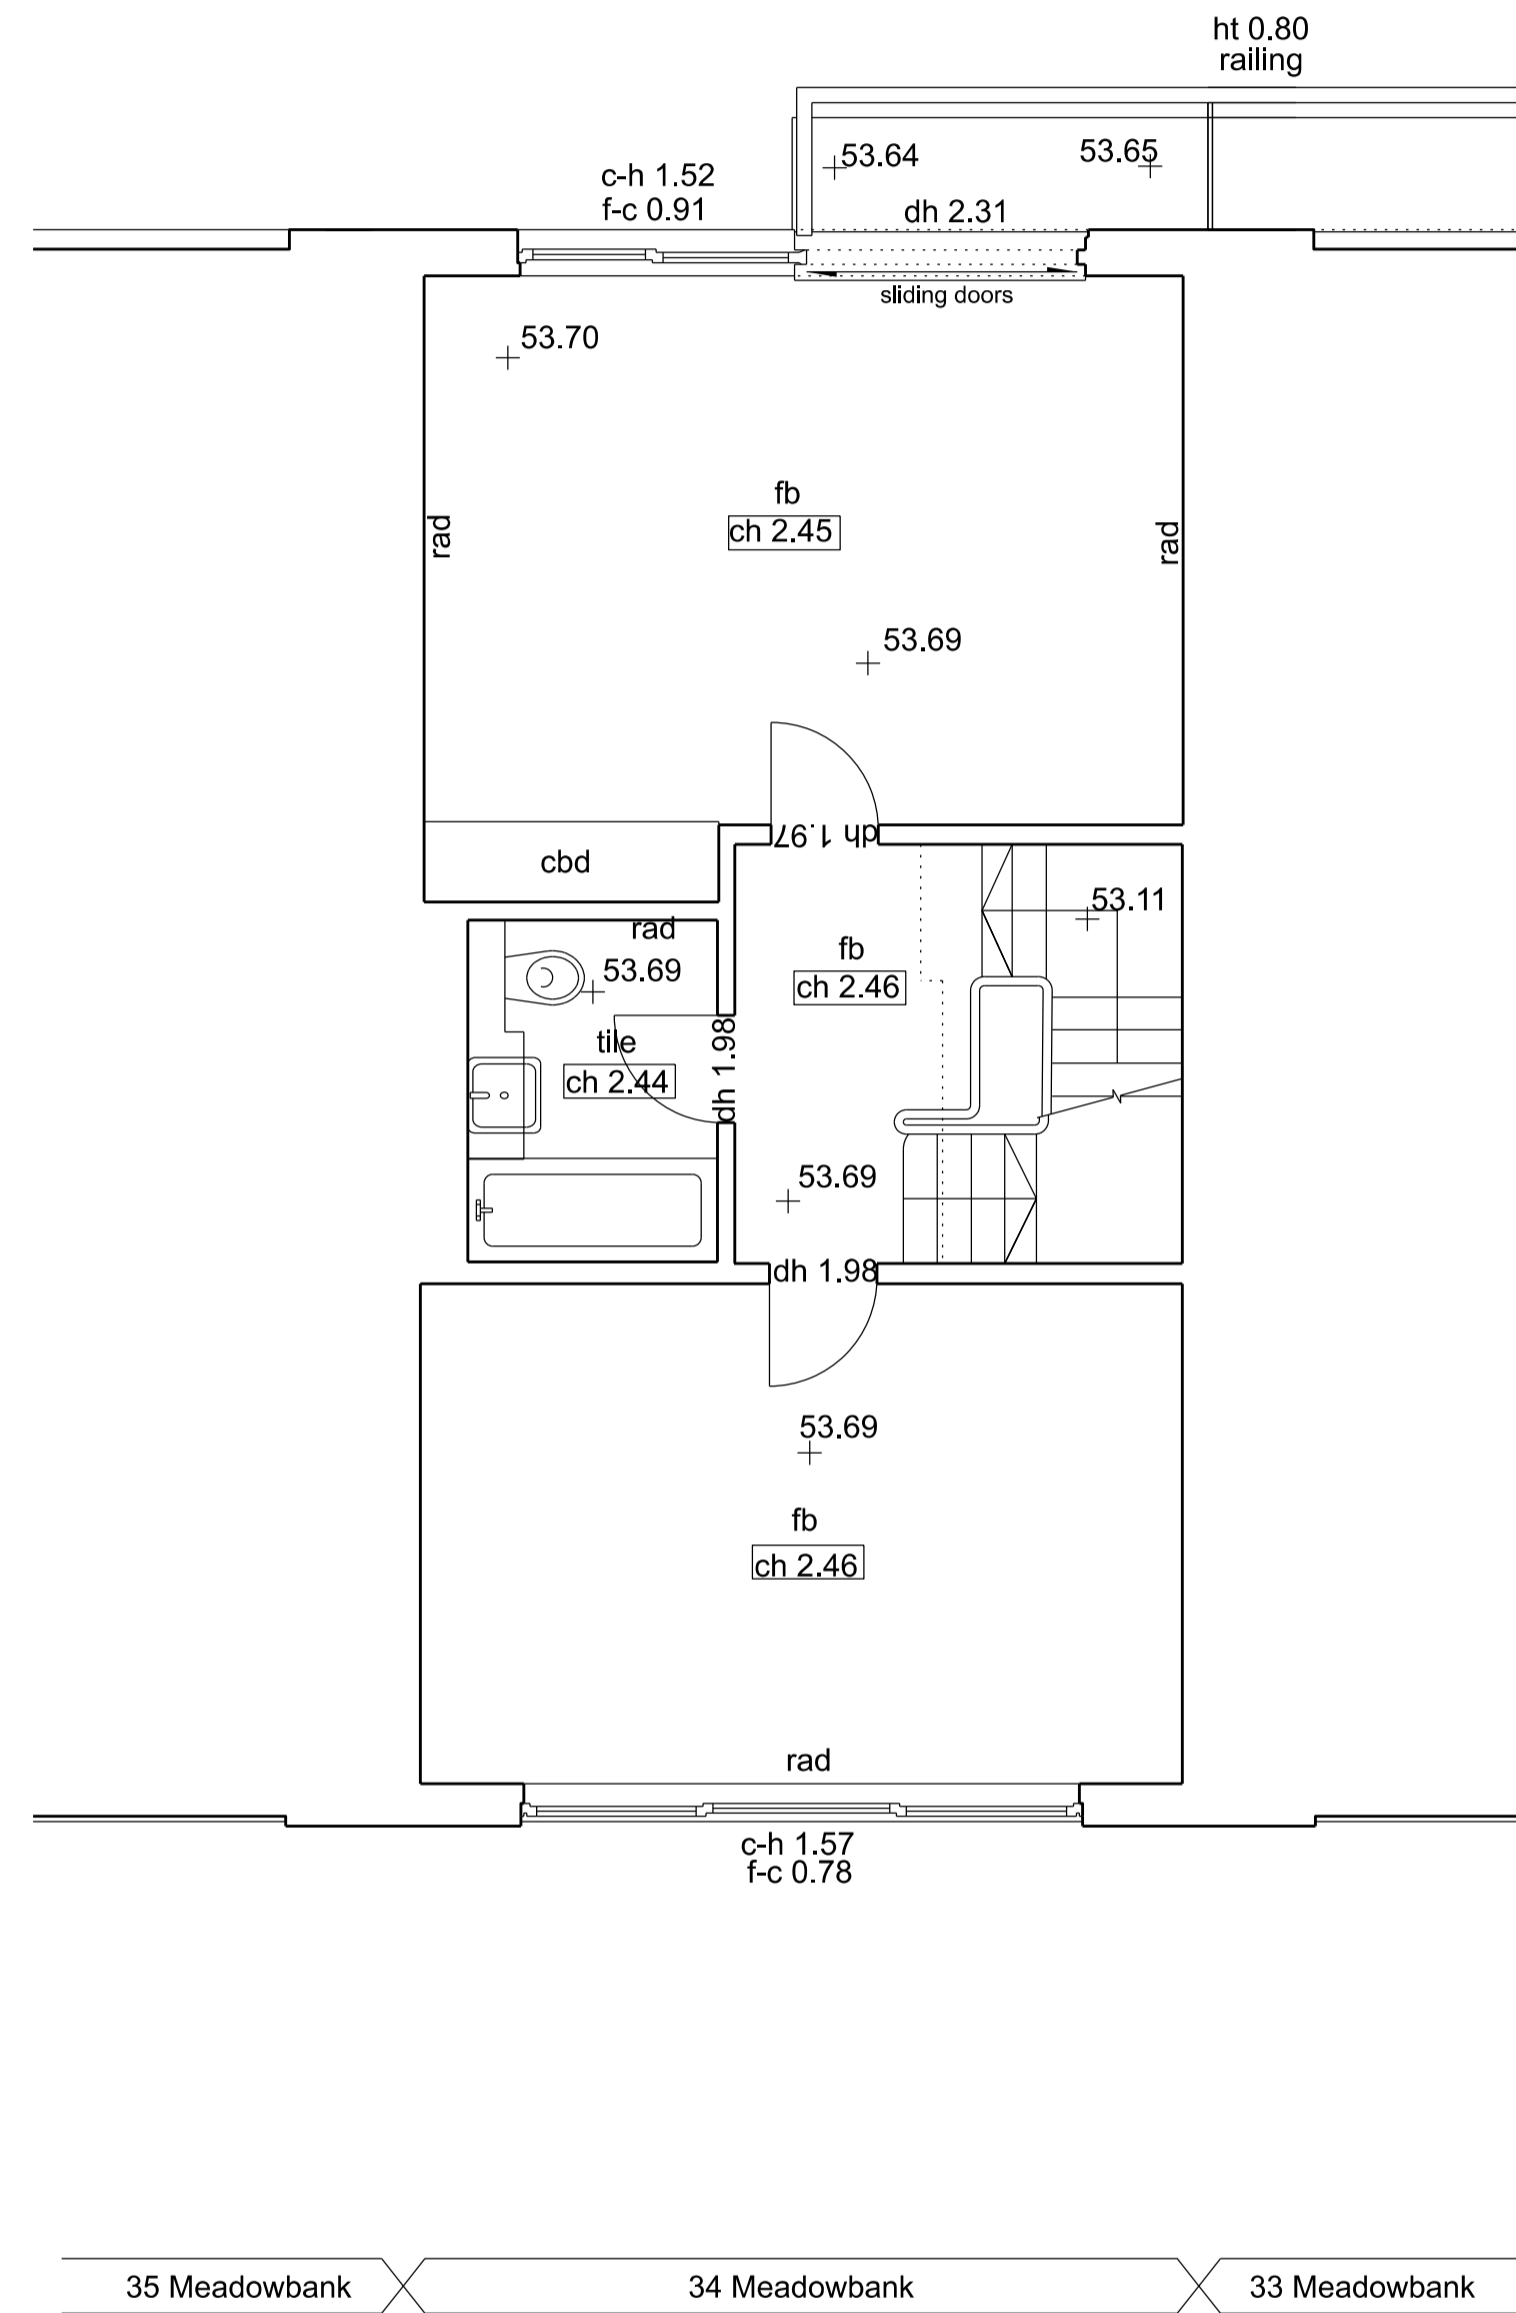

02 First Floor Plan
Scale 1:50 @A1 / 1:100 @A3

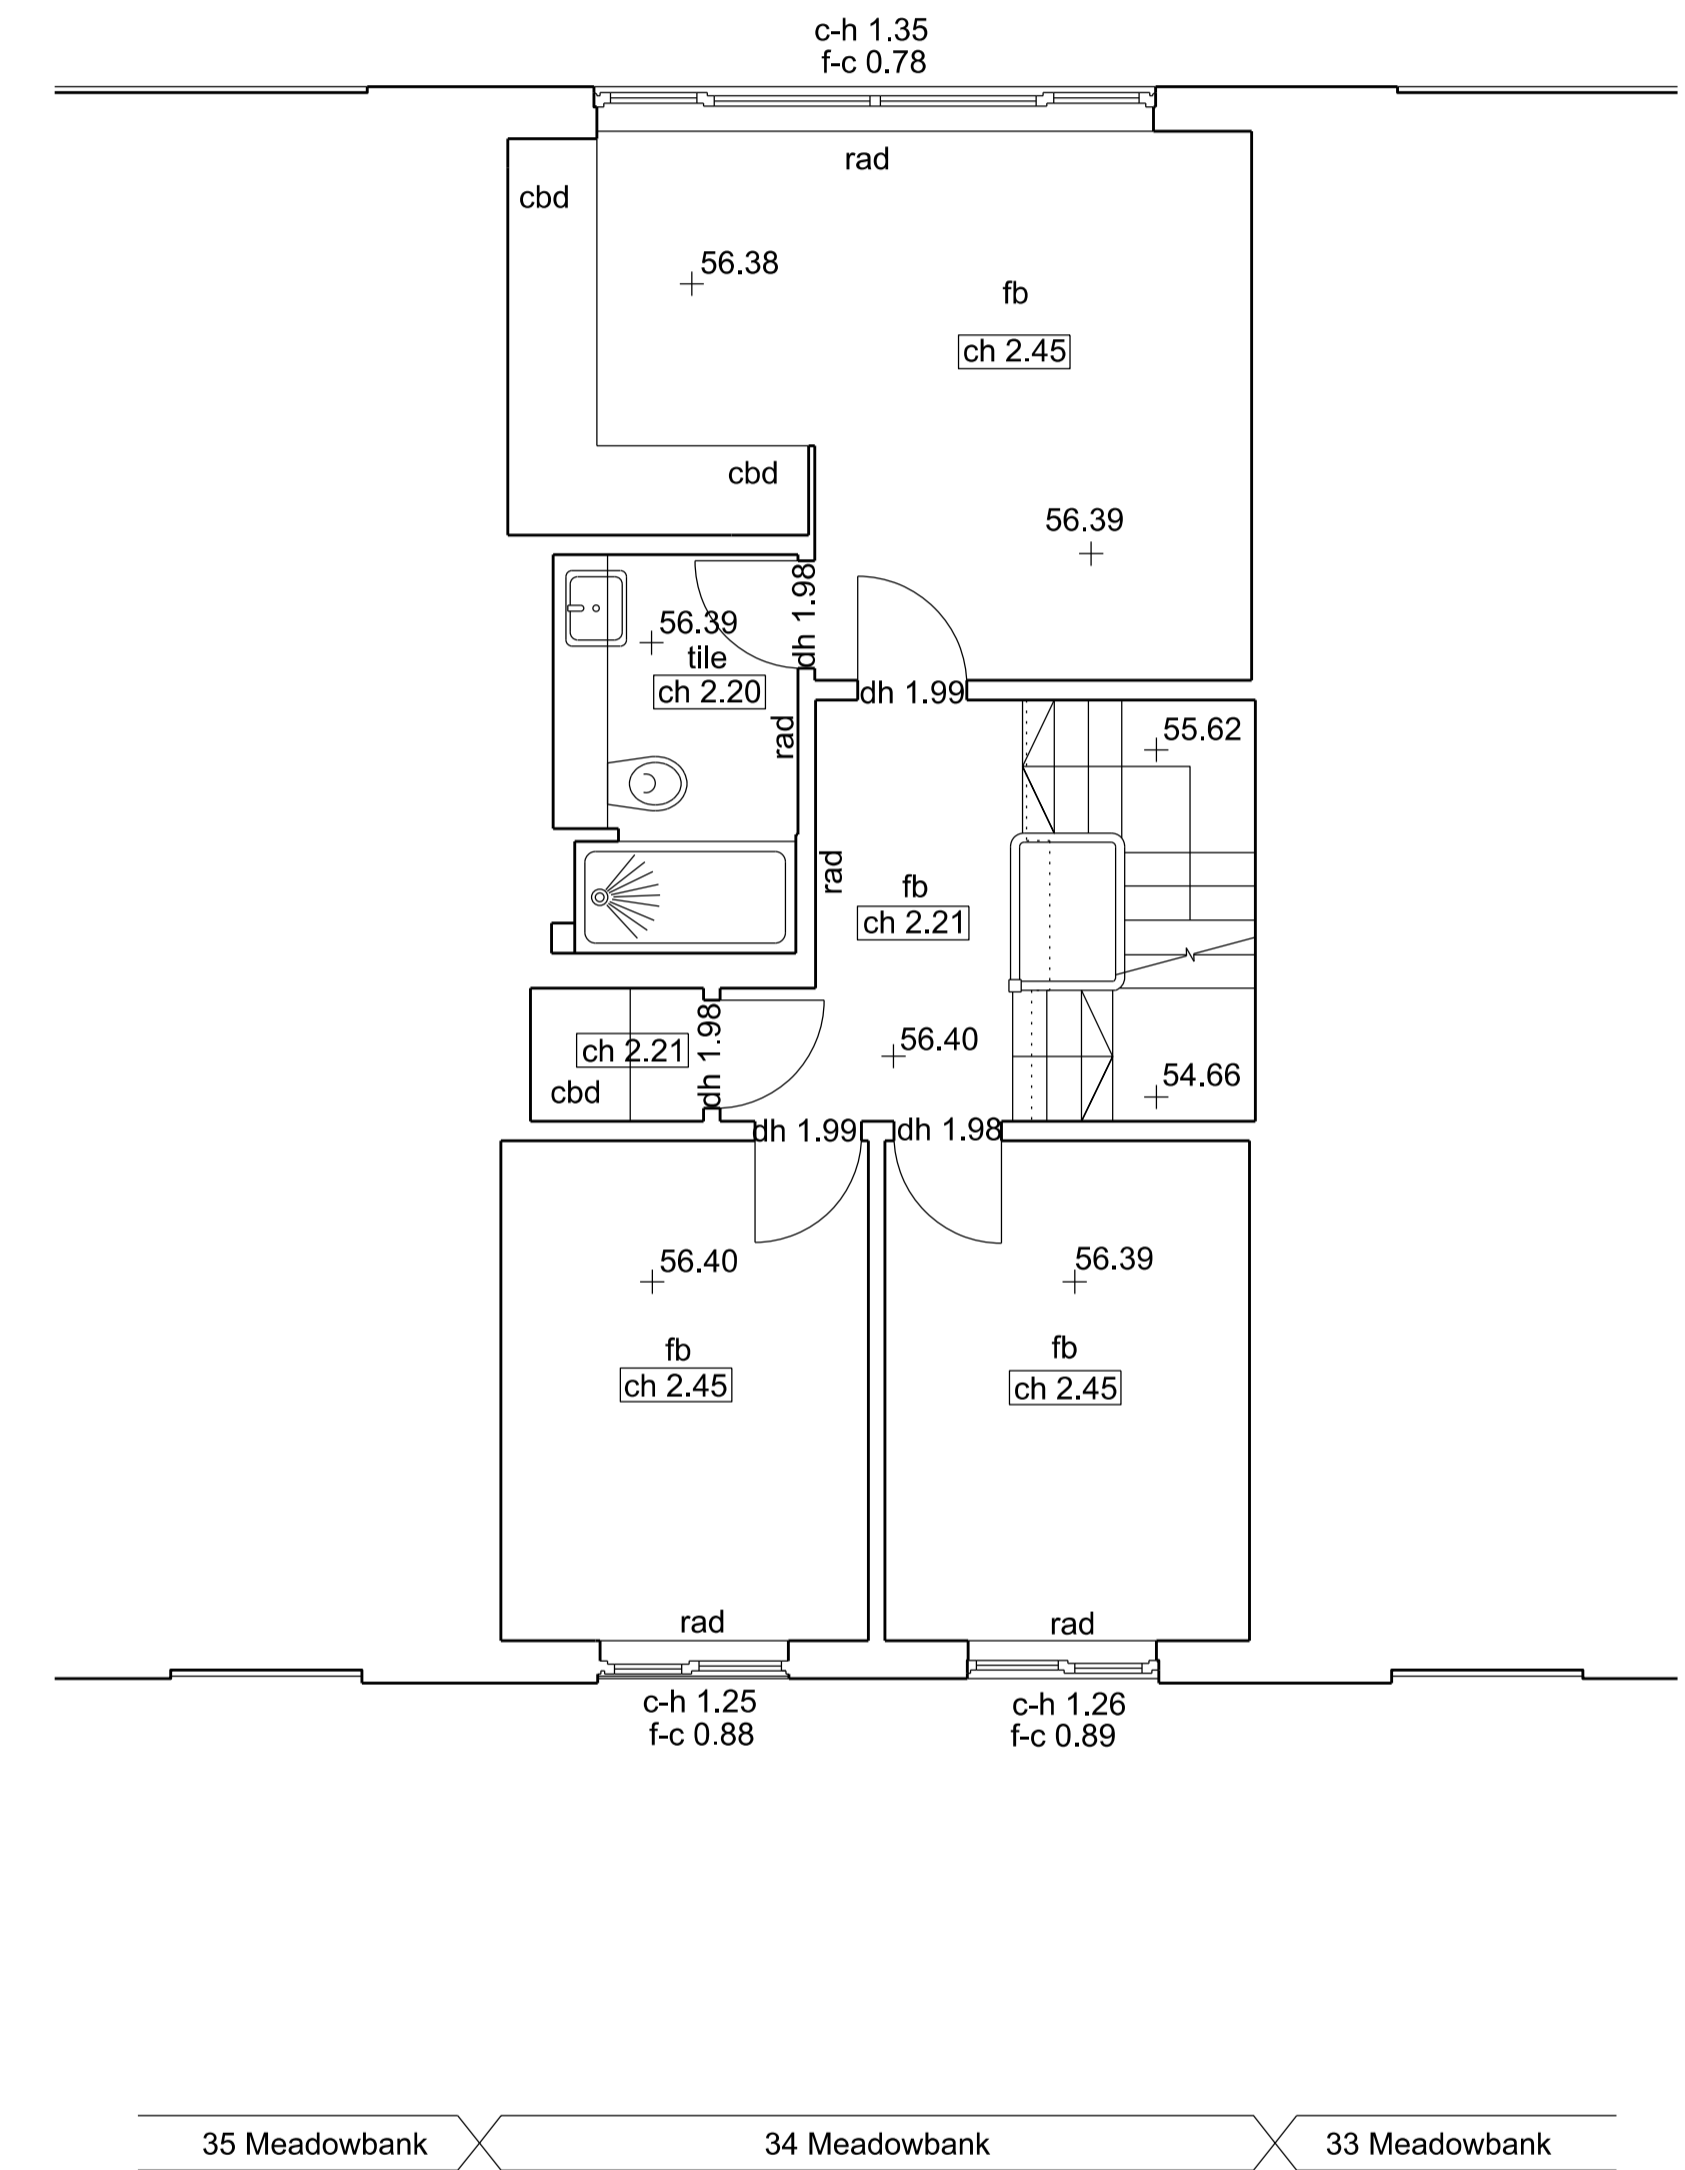

03 Second Floor Plan
Scale 1:50 @A1 / 1:100 @A3



PATALAB

15 Garrett Street
London EC1Y 0TY

p: +44 (0)20 7253 2036
w: www.patalab.com
e: info@patalab.com

Notes

DO NOT SCALE (except for planning use).
Use figured dimensions only for construction. ALL contractors are requested to check all dimensions on site before proceeding.
All discrepancies to be notified in writing to PATALAB.
Dimensions are in millimeters unless stated otherwise.
All levels are in meters above AOD unless stated otherwise.
No areas indicated, or areas calculated from this drawing should be used for valuation purposes or as the basis for development contracts.
Copyright by PATALAB. All rights reserved including the right of reproduction in whole or part, in any form or media.


Client

Jessica & Daniel Goldenberg

Project

34 Meadowbank
London
NW3 3AY

Key Plan

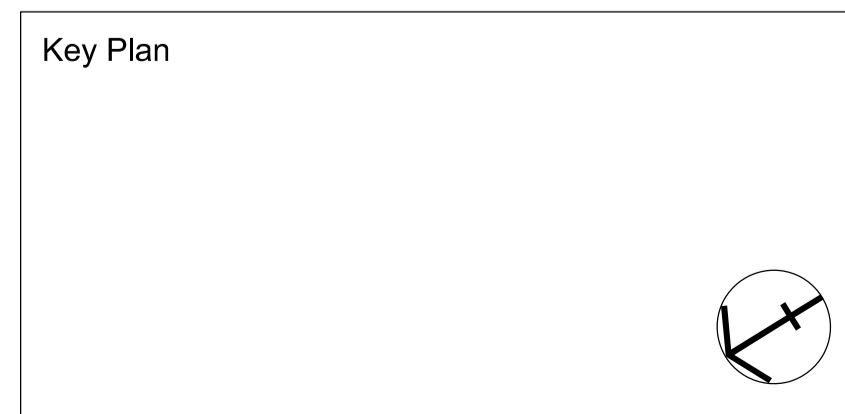

Rev	Date	Reason for Issue
01	21.04.23	Issued for Prior Approval
00	18.08.21	Issued for Prior Approval





PATALAB


Project **34 Meadowbank**

Drawing Title **Proposed Grnd, 1st & 2nd Floor Plans**


Scale 1:50 / 1:100 Project No Drawing No Rev
Paper Size A1 / A3
Date 21.04.23 **2104 PD3010 01**

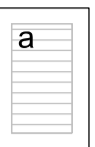

- KEY**
-  Powder coated louvred vent
400x800mm
Less than 150mm above plane of roof
 -  Powder coated louvred vent
100x800mm
Less than 150mm above plane of roof
 -  Powder coated Velux style roof window
780x1180mm
Less than 150mm above plane of roof
 -  Powder coated bespoke Velux style roof window
780x2360mm
Less than 150mm above plane of roof

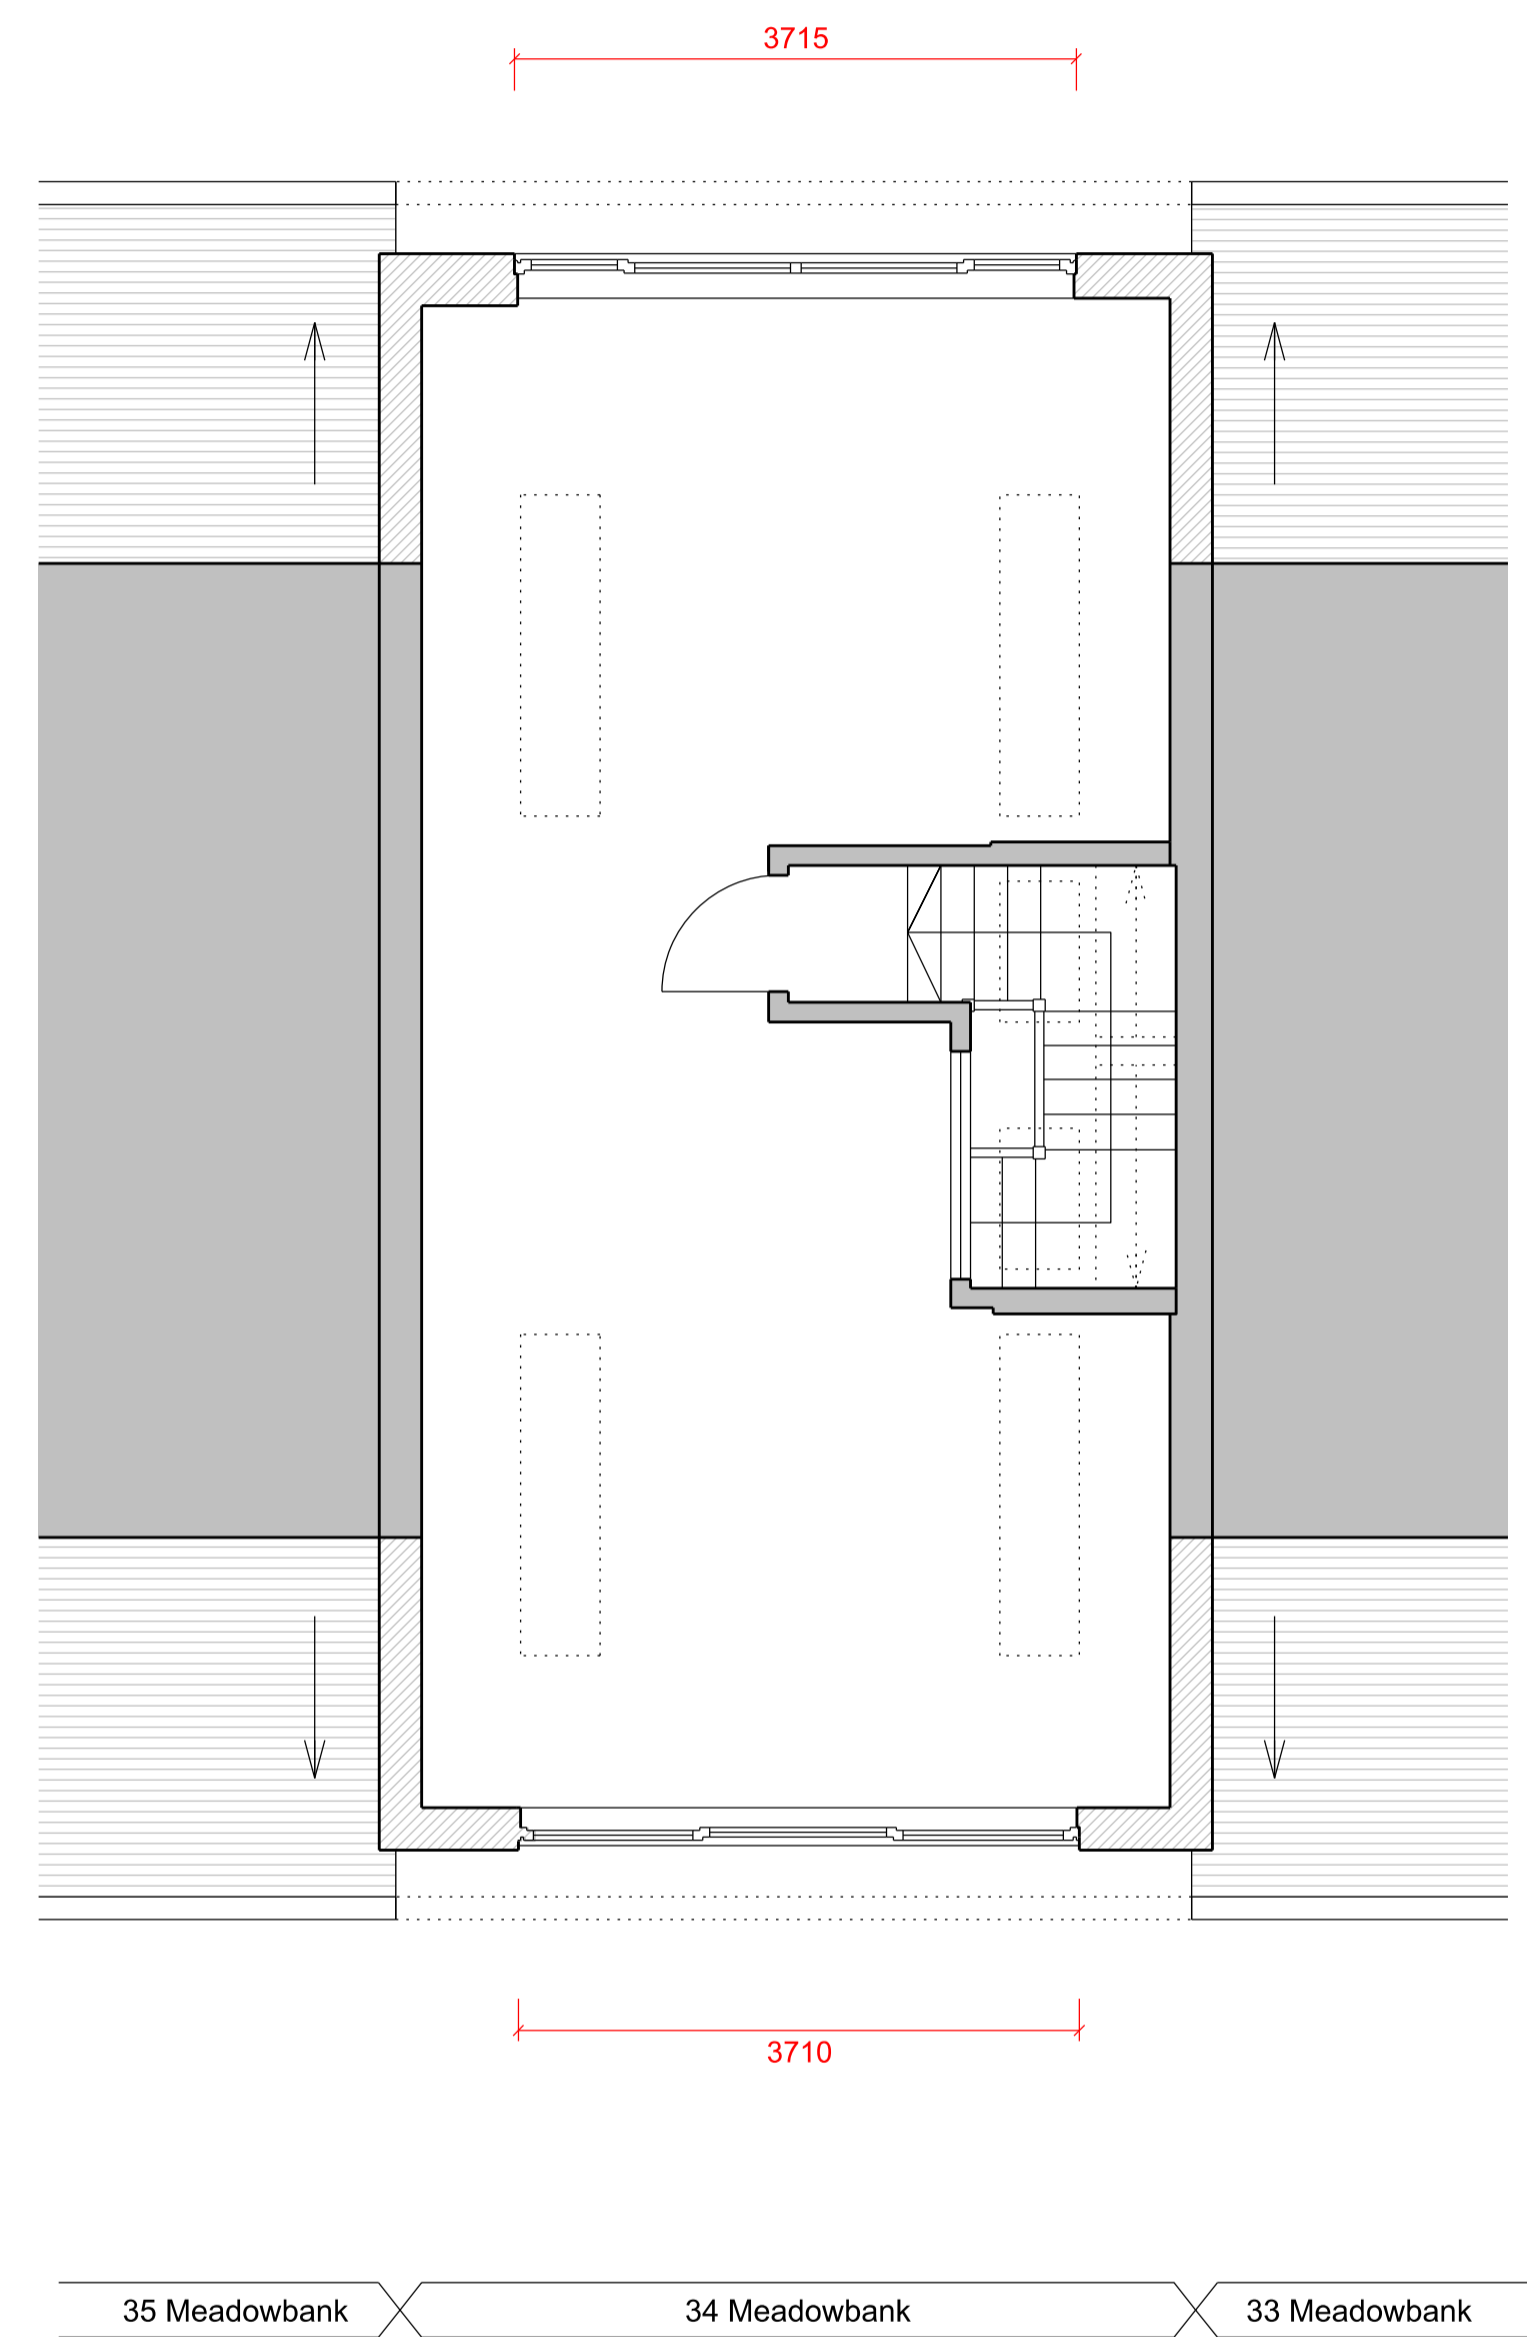

01 Third Floor Plan
Scale 1:50 @A1 / 1:100 @A3

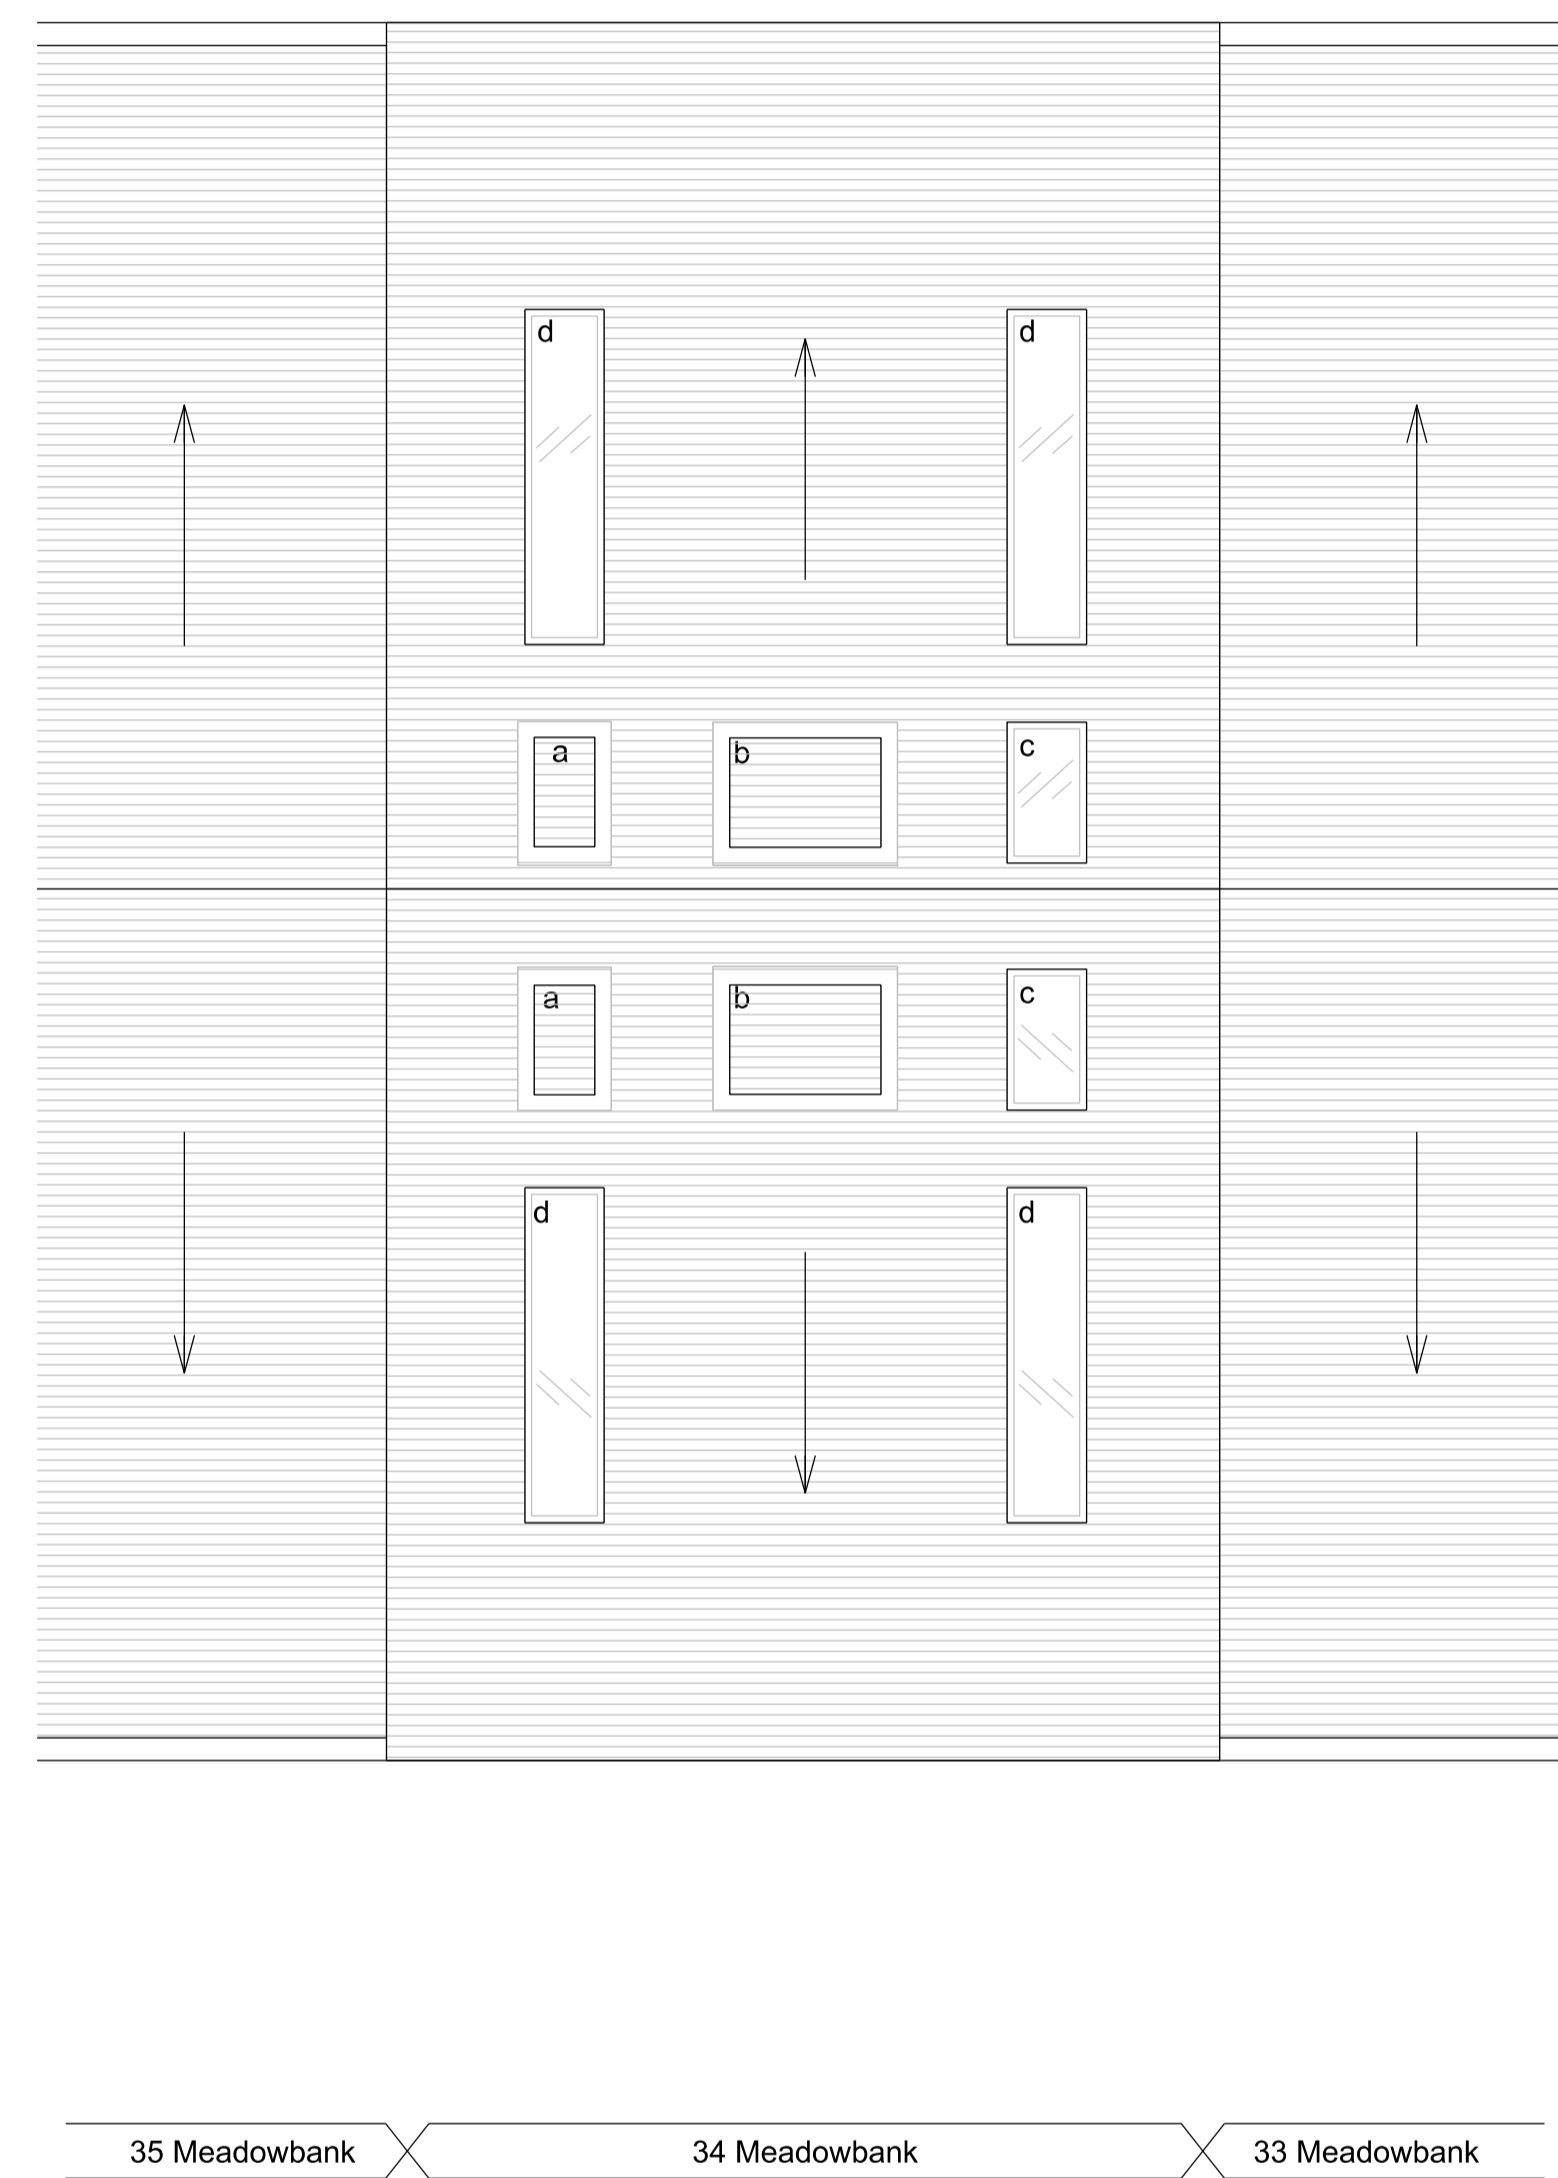

02 Roof Plan
Scale 1:50 @A1 / 1:100 @A3



PATALAB
15 Garrett Street
London EC1Y 0TY
p: +44 (0)20 7253 2036
w: www.patalab.com
e: info@patalab.com

Notes
DO NOT SCALE (except for planning use).
Use figured dimensions only for construction. ALL contractors are requested to check all dimensions on site before proceeding. All discrepancies to be notified in writing to PATALAB. Dimensions are in millimeters unless stated otherwise. All levels are in meters above AOD unless stated otherwise. No areas indicated, or areas calculated from this drawing should be used for valuation purposes or as the basis for development contracts. Copyright by PATALAB. All rights reserved including the right of reproduction in whole or part, in any form or media.

Client
Jessica & Daniel Goldenberg

Project
34 Meadowbank
London
NW3 3AY



Rev	Date	Reason for Issue
02	12.06.23	Issued for Prior Approval
01	21.04.23	Issued for Prior Approval
00	18.08.21	Issued for Prior Approval

STATUS: **Prior Approval**
NOT FOR CONSTRUCTION



PATALAB

Project **34 Meadowbank**



Drawing Title **Proposed 3rd Floor & Roof Plans**

Scale 1:50 / 1:100
Paper Size A1 / A3
Date 12.06.23



Project No 2104
Drawing No PD3013
Rev 02

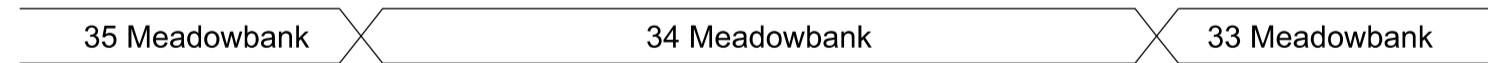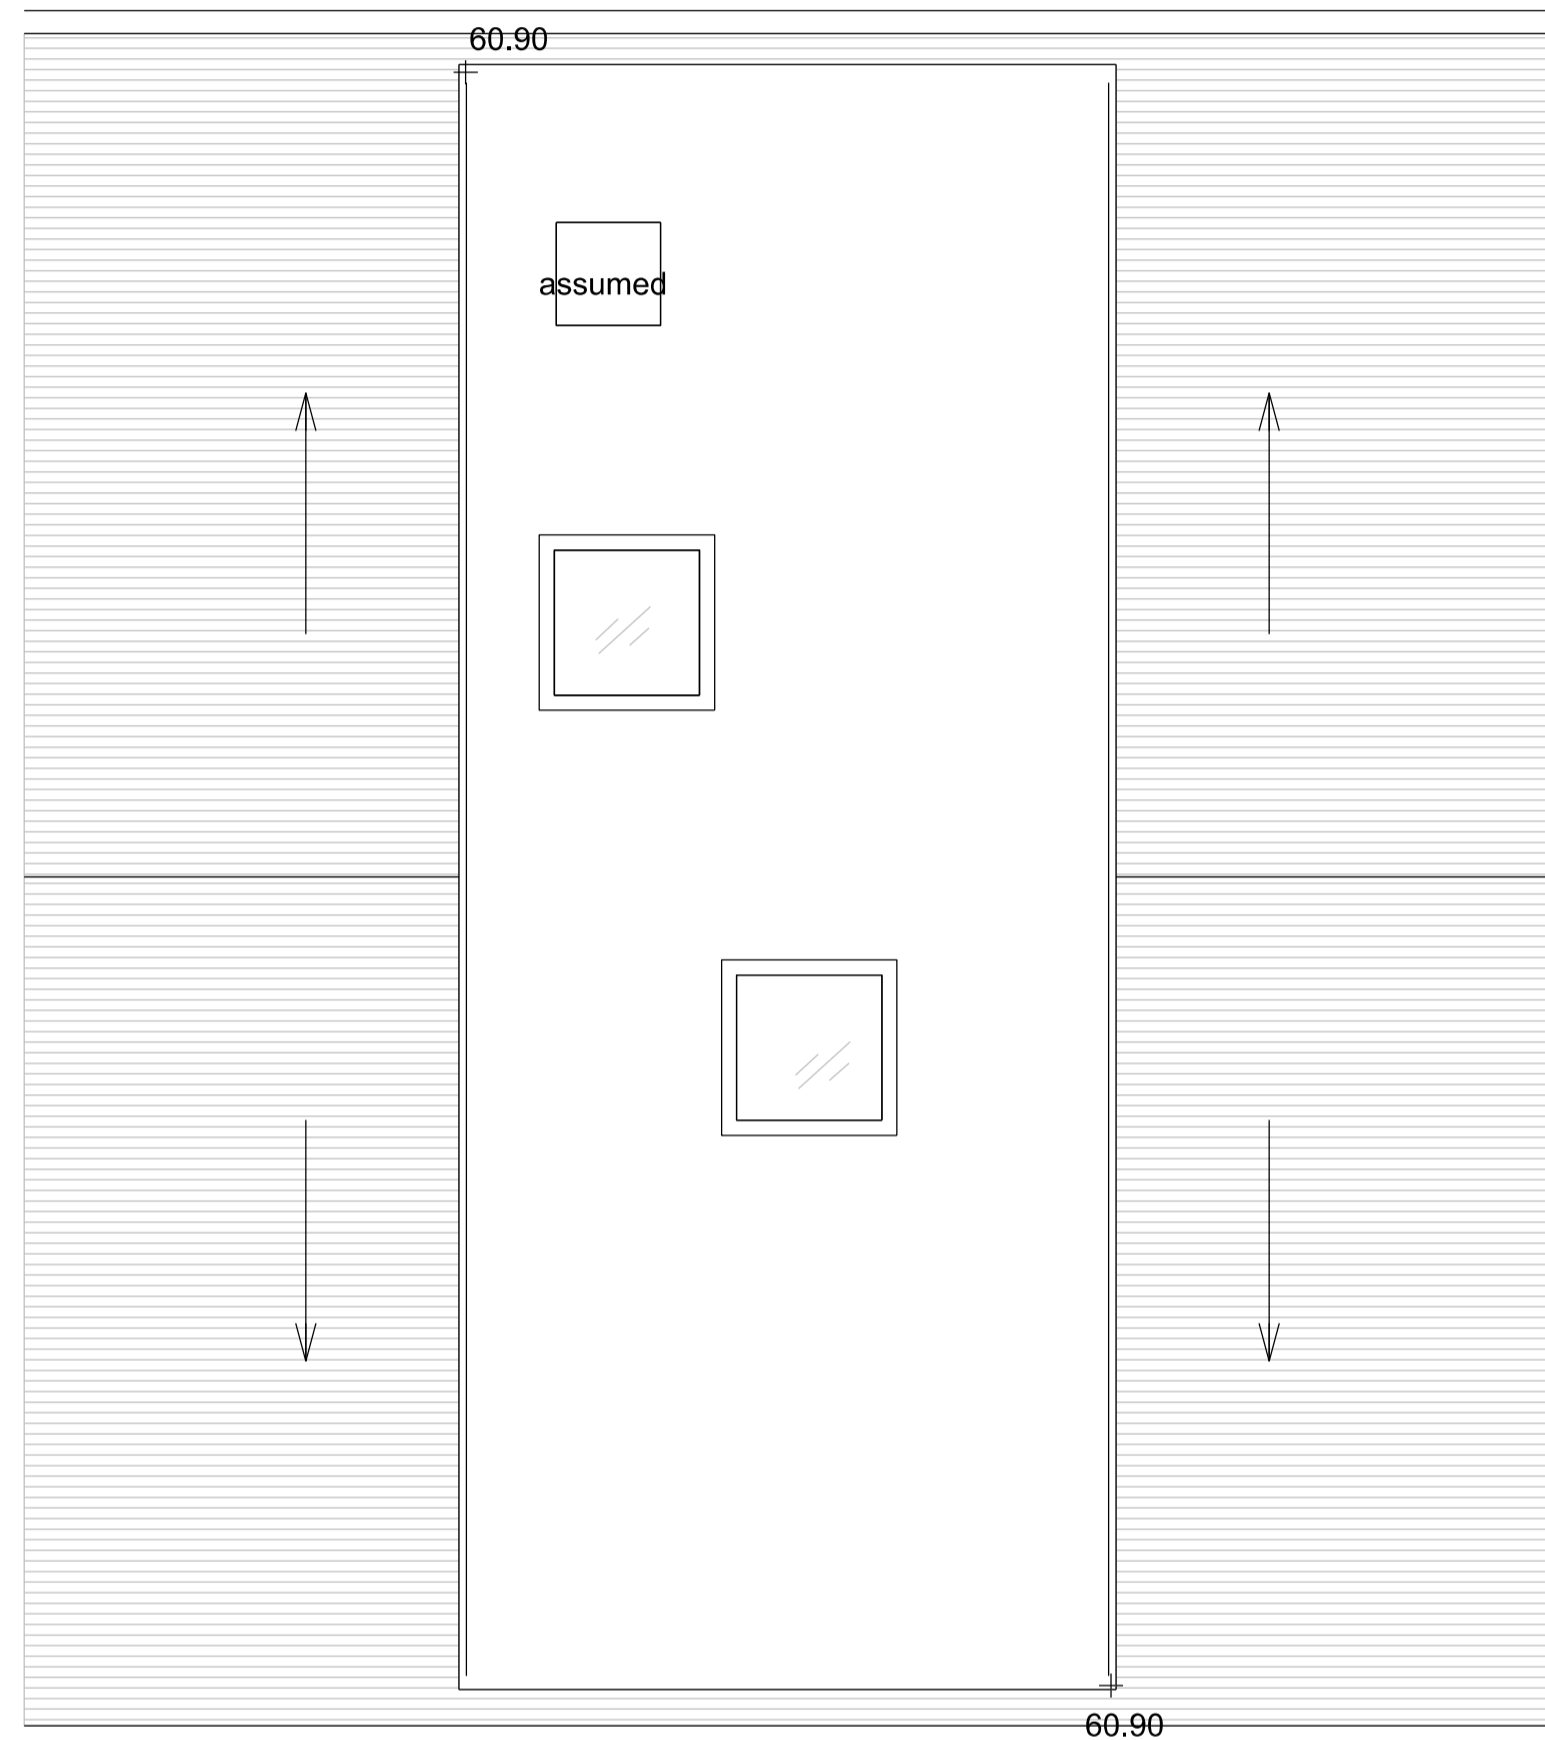

01 Existing Roof Plan
Scale 1:50 @A1 / 1:100 @A3

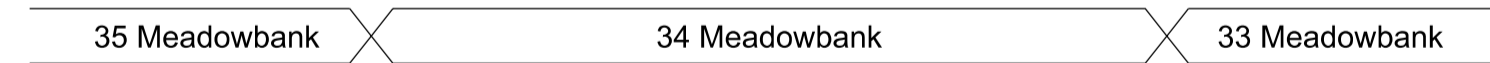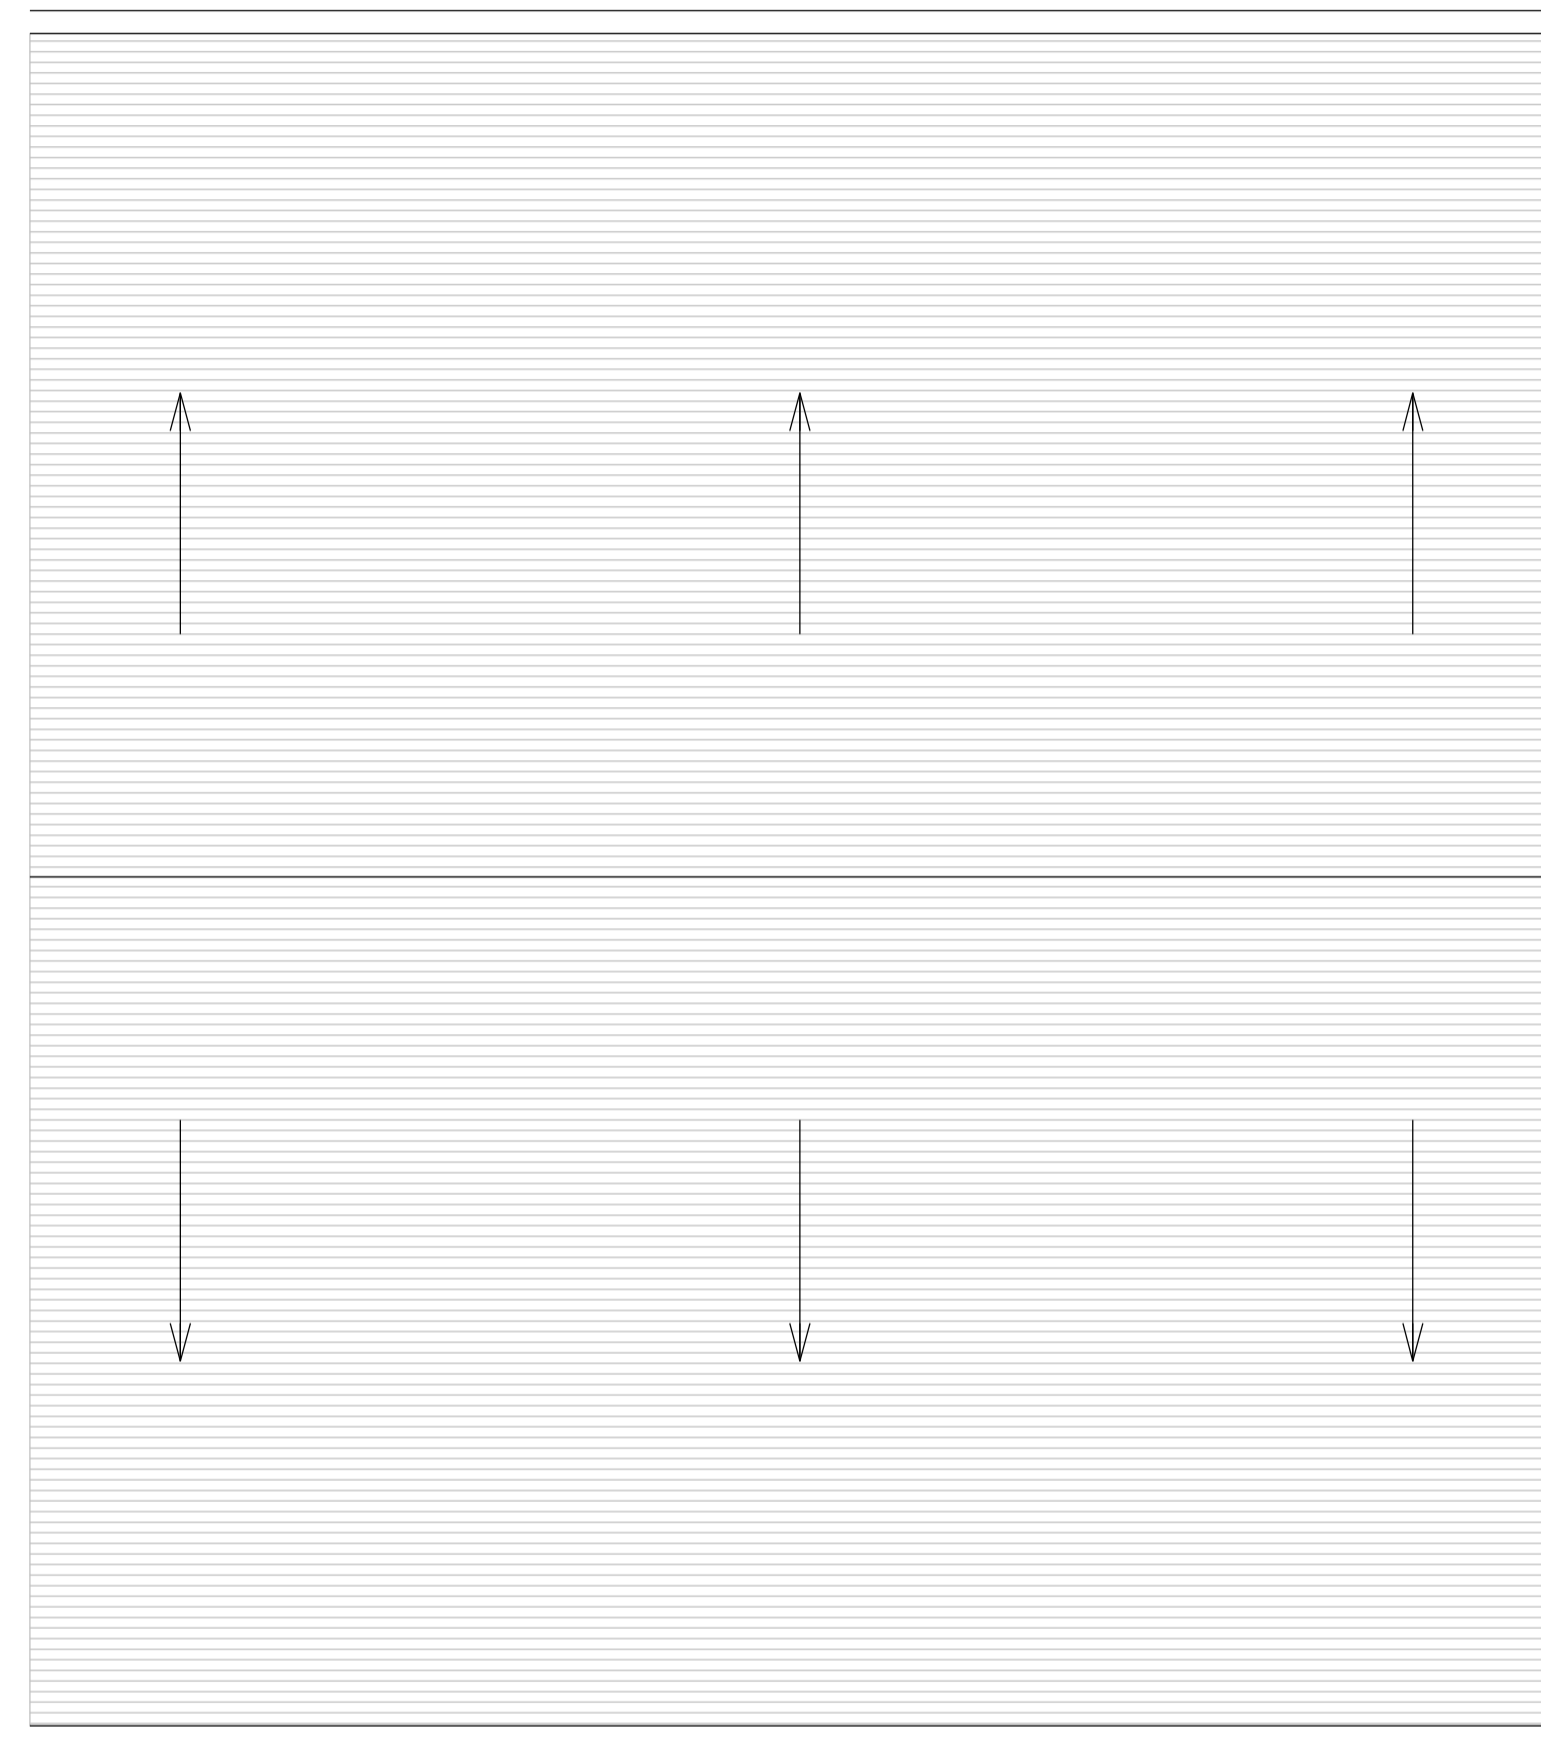

02 Original Roof Plan
Scale 1:50 @A1 / 1:100 @A3

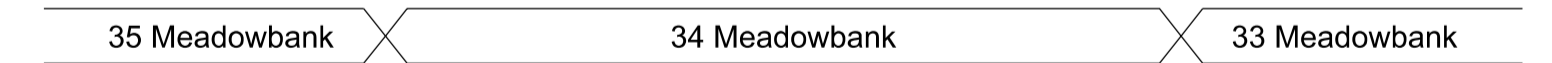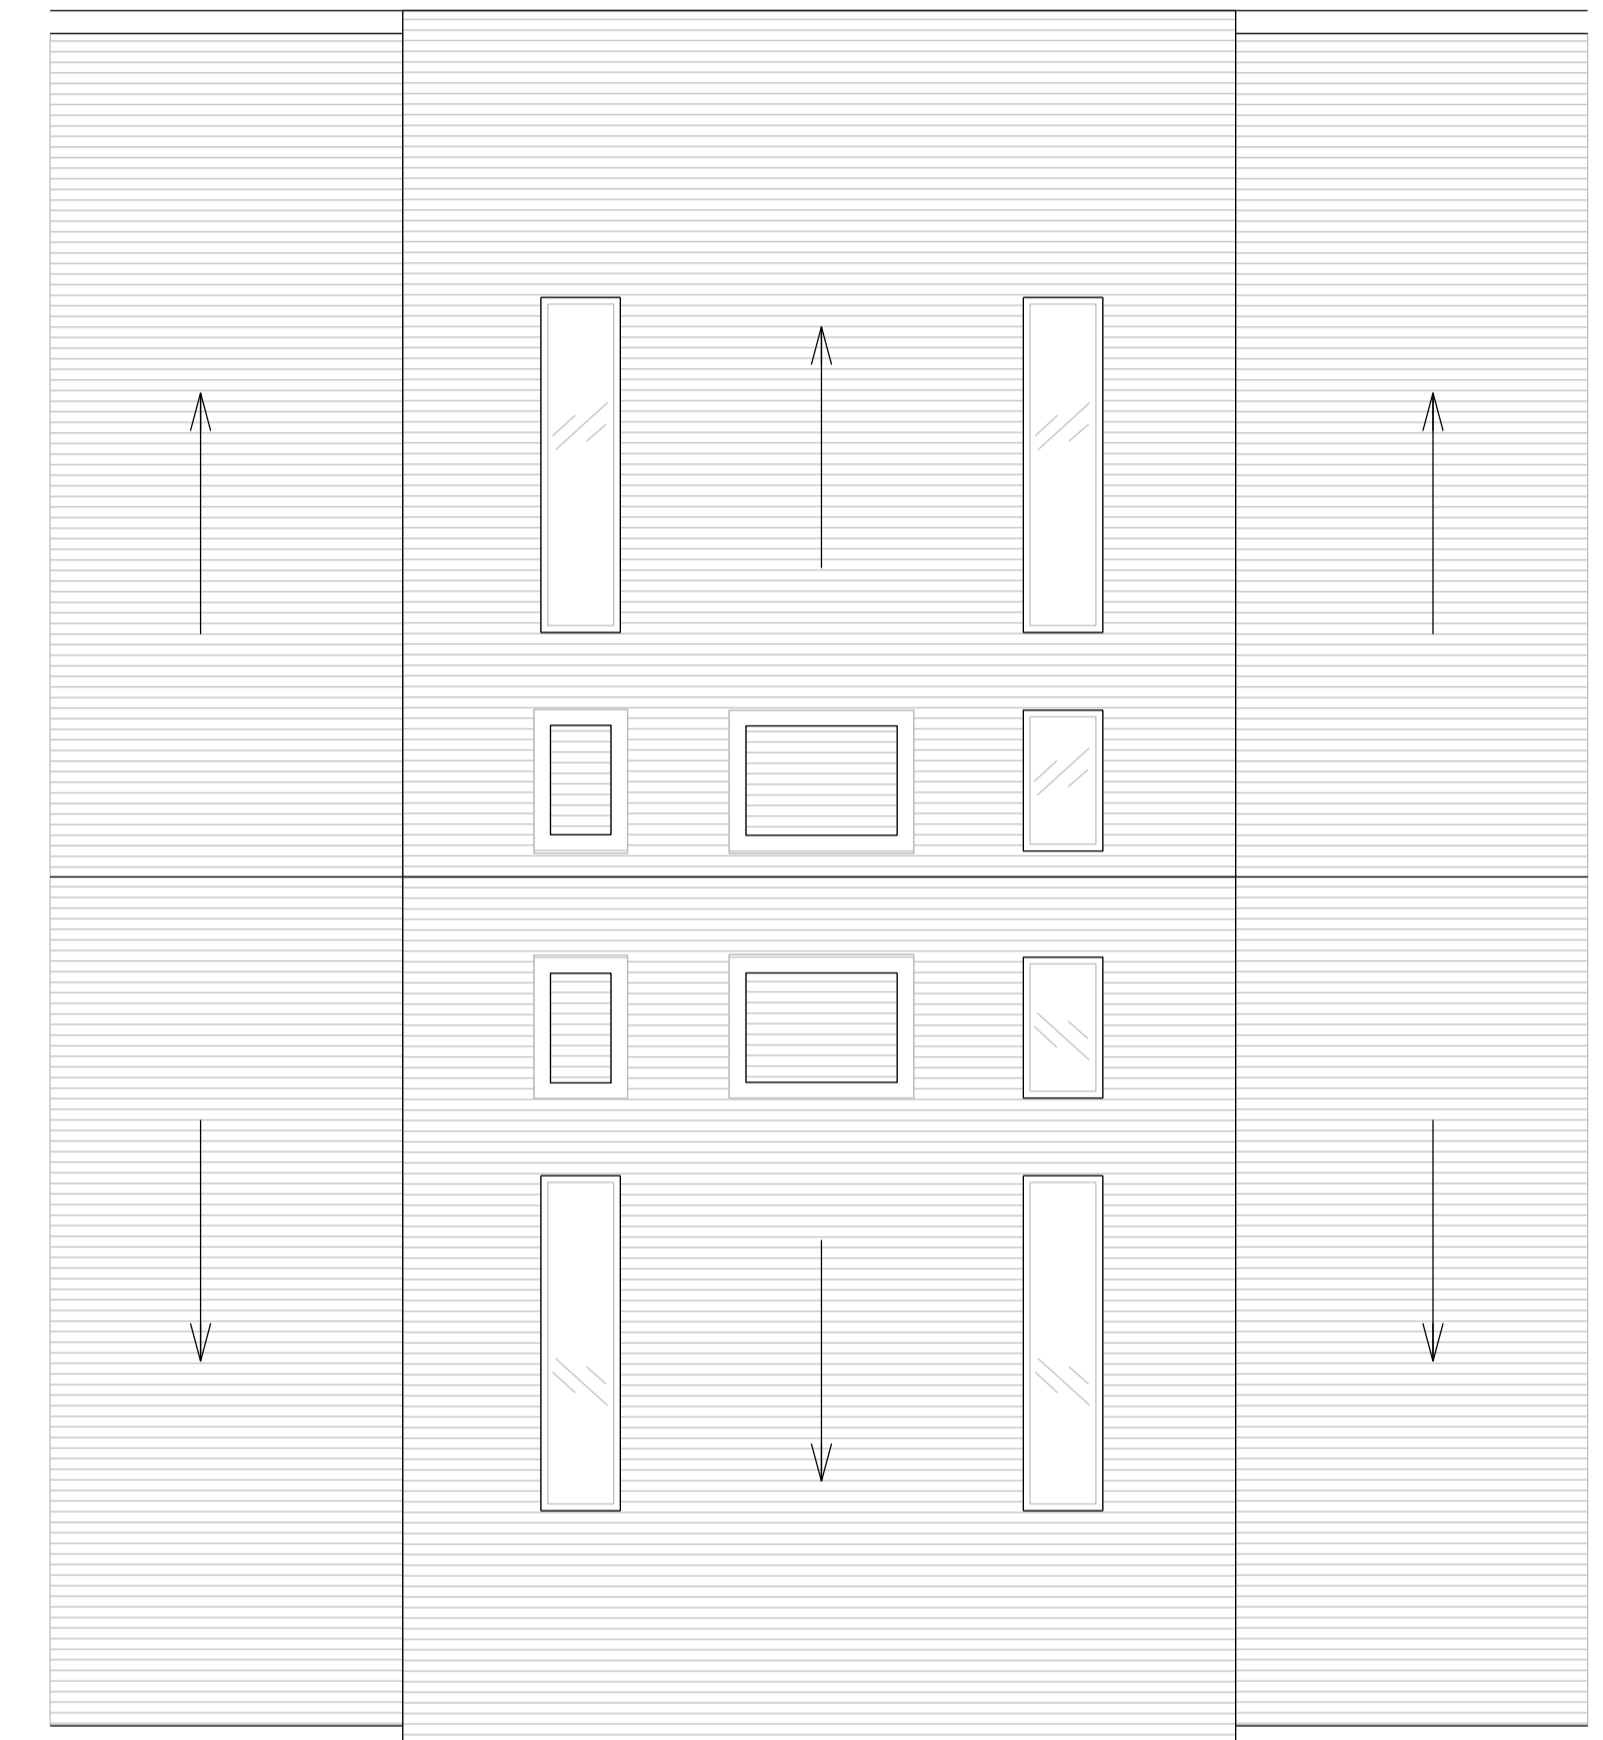

03 Proposed Roof Plan
Scale 1:50 @A1 / 1:100 @A3



Notes

DO NOT SCALE (except for planning use).
Use figured dimensions only for construction. ALL contractors are requested to check all dimensions on site before proceeding.
All discrepancies to be notified in writing to PATALAB.
Dimensions are in millimeters unless stated otherwise.
All levels are in meters above AOD unless stated otherwise.
No areas indicated, or areas calculated from this drawing should be used for valuation purposes or as the basis for development contracts.
Copyright by PATALAB. All rights reserved including the right of reproduction in whole or part, in any form or media.


Client

Jessica & Daniel Goldenberg

Project

34 Meadowbank
London
NW3 3AY


Key Plan

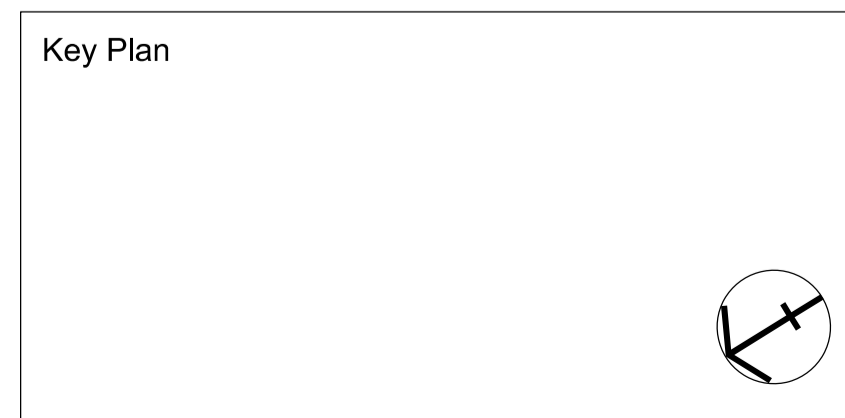

STATUS
Prior Approval
NOT FOR CONSTRUCTION

Rev	Date	Reason for Issue
02	12.06.23	Issued for Prior Approval
01	21.04.23	Issued for Prior Approval
00	18.08.21	Issued for Prior Approval



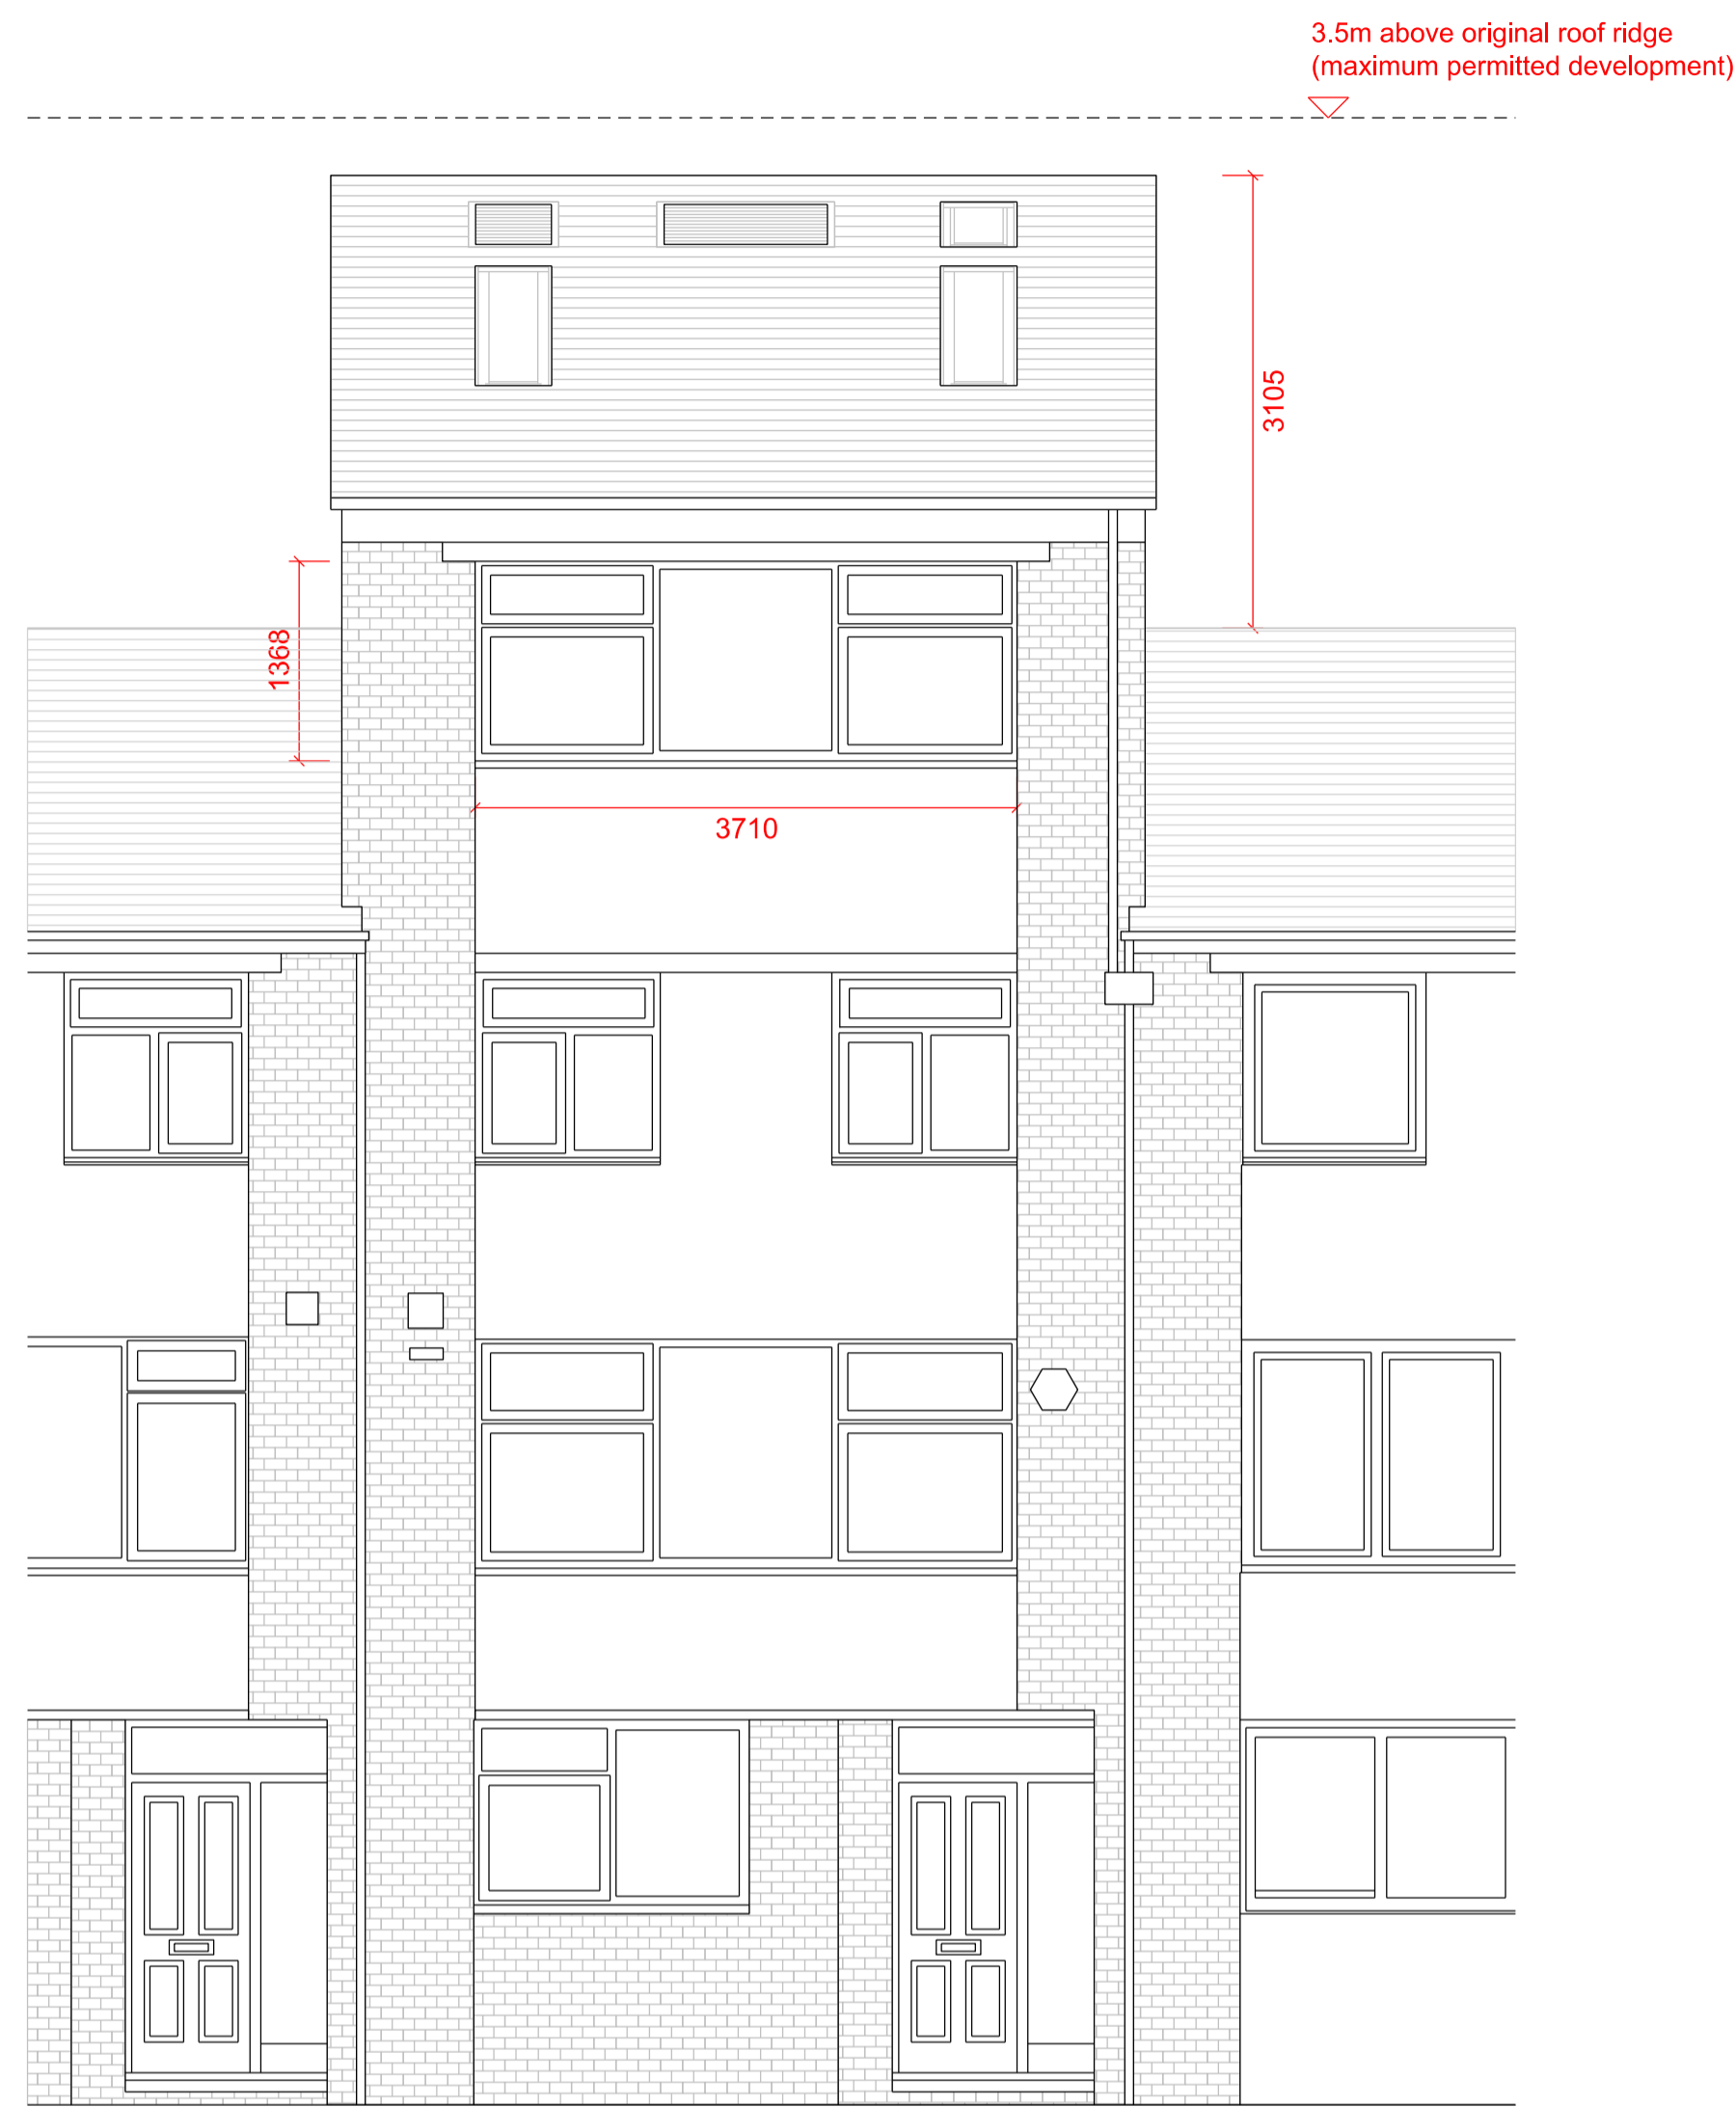

35 Meadowbank 34 Meadowbank 33 Meadowbank

01 Front Elevation
Scale 1:50 @A1 / 1:100 @A3



33 Meadowbank 34 Meadowbank 35 Meadowbank

02 Rear Elevation
Scale 1:50 @A1 / 1:100 @A3



PATALAB

15 Garrett Street
London EC1Y 0TY

p: +44 (0)20 7253 2036
w: www.patalab.com
e: info@patalab.com

Notes

DO NOT SCALE (except for planning use).
Use figured dimensions only for construction. ALL contractors are requested to check all dimensions on site before proceeding.
All discrepancies to be notified in writing to PATALAB.
Dimensions are in millimeters unless stated otherwise.
All levels are in meters above AOD unless stated otherwise.
No areas indicated, or areas calculated from this drawing should be used for valuation purposes or as the basis for development contracts.
Copyright by PATALAB. All rights reserved including the right of reproduction in whole or part, in any form or media.

Client

Jessica & Daniel Goldenberg

Project

34 Meadowbank
London
NW3 3AY

Key Plan



Rev	Date	Reason for Issue
02	21.04.23	Issued for Prior Approval
01	21.04.23	Issued for Prior Approval
00	18.08.21	Issued for Prior Approval

PATALAB

Project **34 Meadowbank**

Drawing Title **Proposed Front & Rear Elevations**

Scale 1:50 / 1:100 Project No Drawing No Rev
Paper Size A1 / A3 Date 12.06.23 **2104 PD3100 01**





01 Existing Front Elevation
Scale 1:50 @A1 / 1:100 @A3



02 Proposed Front Elevation
Scale 1:50 @A1 / 1:100 @A3



03 Existing and Proposed Front Elevation Overlay
Scale 1:50 @A1 / 1:100 @A3



PATALAB

15 Garrett Street
London EC1Y 0TY

p: +44 (0)20 7253 2036
w: www.patalab.com
e: info@patalab.com

Notes

DO NOT SCALE (except for planning use).
Use figured dimensions only for construction. ALL contractors are requested to check all dimensions on site before proceeding.
All discrepancies to be notified in writing to PATALAB.
Dimensions are in millimeters unless stated otherwise.
All levels are in meters above AOD unless stated otherwise.
No areas indicated, or areas calculated from this drawing should be used for valuation purposes or as the basis for development contracts.
Copyright by PATALAB. All rights reserved including the right of reproduction in whole or part, in any form or media.

Client

Jessica & Daniel Goldenberg

Project

34 Meadowbank
London
NW3 3AY

Key Plan



Rev	Date	Reason for Issue
02	12.06.23	Issued for Prior Approval
01	21.04.23	Issued for Prior Approval
00	18.08.21	Issued for Prior Approval

PATALAB

Project **34 Meadowbank**

Drawing Title **Exst. & Prop. Frnt. Elevation Overlay**

Scale 1:50 / 1:100
Paper Size A1 / A3
Date 12.06.23

Project No 2104
Drawing No PD3110
Rev 02





33 Meadowbank 34 Meadowbank 35 Meadowbank

01 Existing Rear Elevation
Scale 1:50 @A1 / 1:100 @A3



33 Meadowbank 34 Meadowbank 35 Meadowbank

02 Proposed Rear Elevation
Scale 1:50 @A1 / 1:100 @A3



33 Meadowbank 34 Meadowbank 35 Meadowbank

03 Existing and Proposed Rear Elevation Overlay
Scale 1:50 @A1 / 1:100 @A3



PATALAB

15 Garrett Street
London EC1Y 0TY

p: +44 (0)20 7253 2036
w: www.patalab.com
e: info@patalab.com

Notes

DO NOT SCALE (except for planning use).
Use figured dimensions only for construction. ALL contractors are requested to check all dimensions on site before proceeding. All discrepancies to be notified in writing to PATALAB. Dimensions are in millimeters unless stated otherwise. All levels are in meters above AOD unless stated otherwise. No areas indicated, or areas calculated from this drawing should be used for valuation purposes or as the basis for development contracts. Copyright by PATALAB. All rights reserved including the right of reproduction in whole or part, in any form or media.

Client

Jessica & Daniel Goldenberg

Project

34 Meadowbank
London
NW3 3AY

Key Plan



STATUS
Prior Approval
NOT FOR CONSTRUCTION

Rev	Date	Reason for Issue
02	12.06.23	Issued for Prior Approval
01	21.04.23	Issued for Prior Approval
00	18.08.21	Issued for Prior Approval



PATALAB

Project **34 Meadowbank**

Drawing Title **Exst. & Prop. Rear Elevation Overlay**

Scale	1:50 / 1:100	Project No	Drawing No	Rev
Paper Size	A1 / A3			
Date	12.06.23	2104	PD3120	02



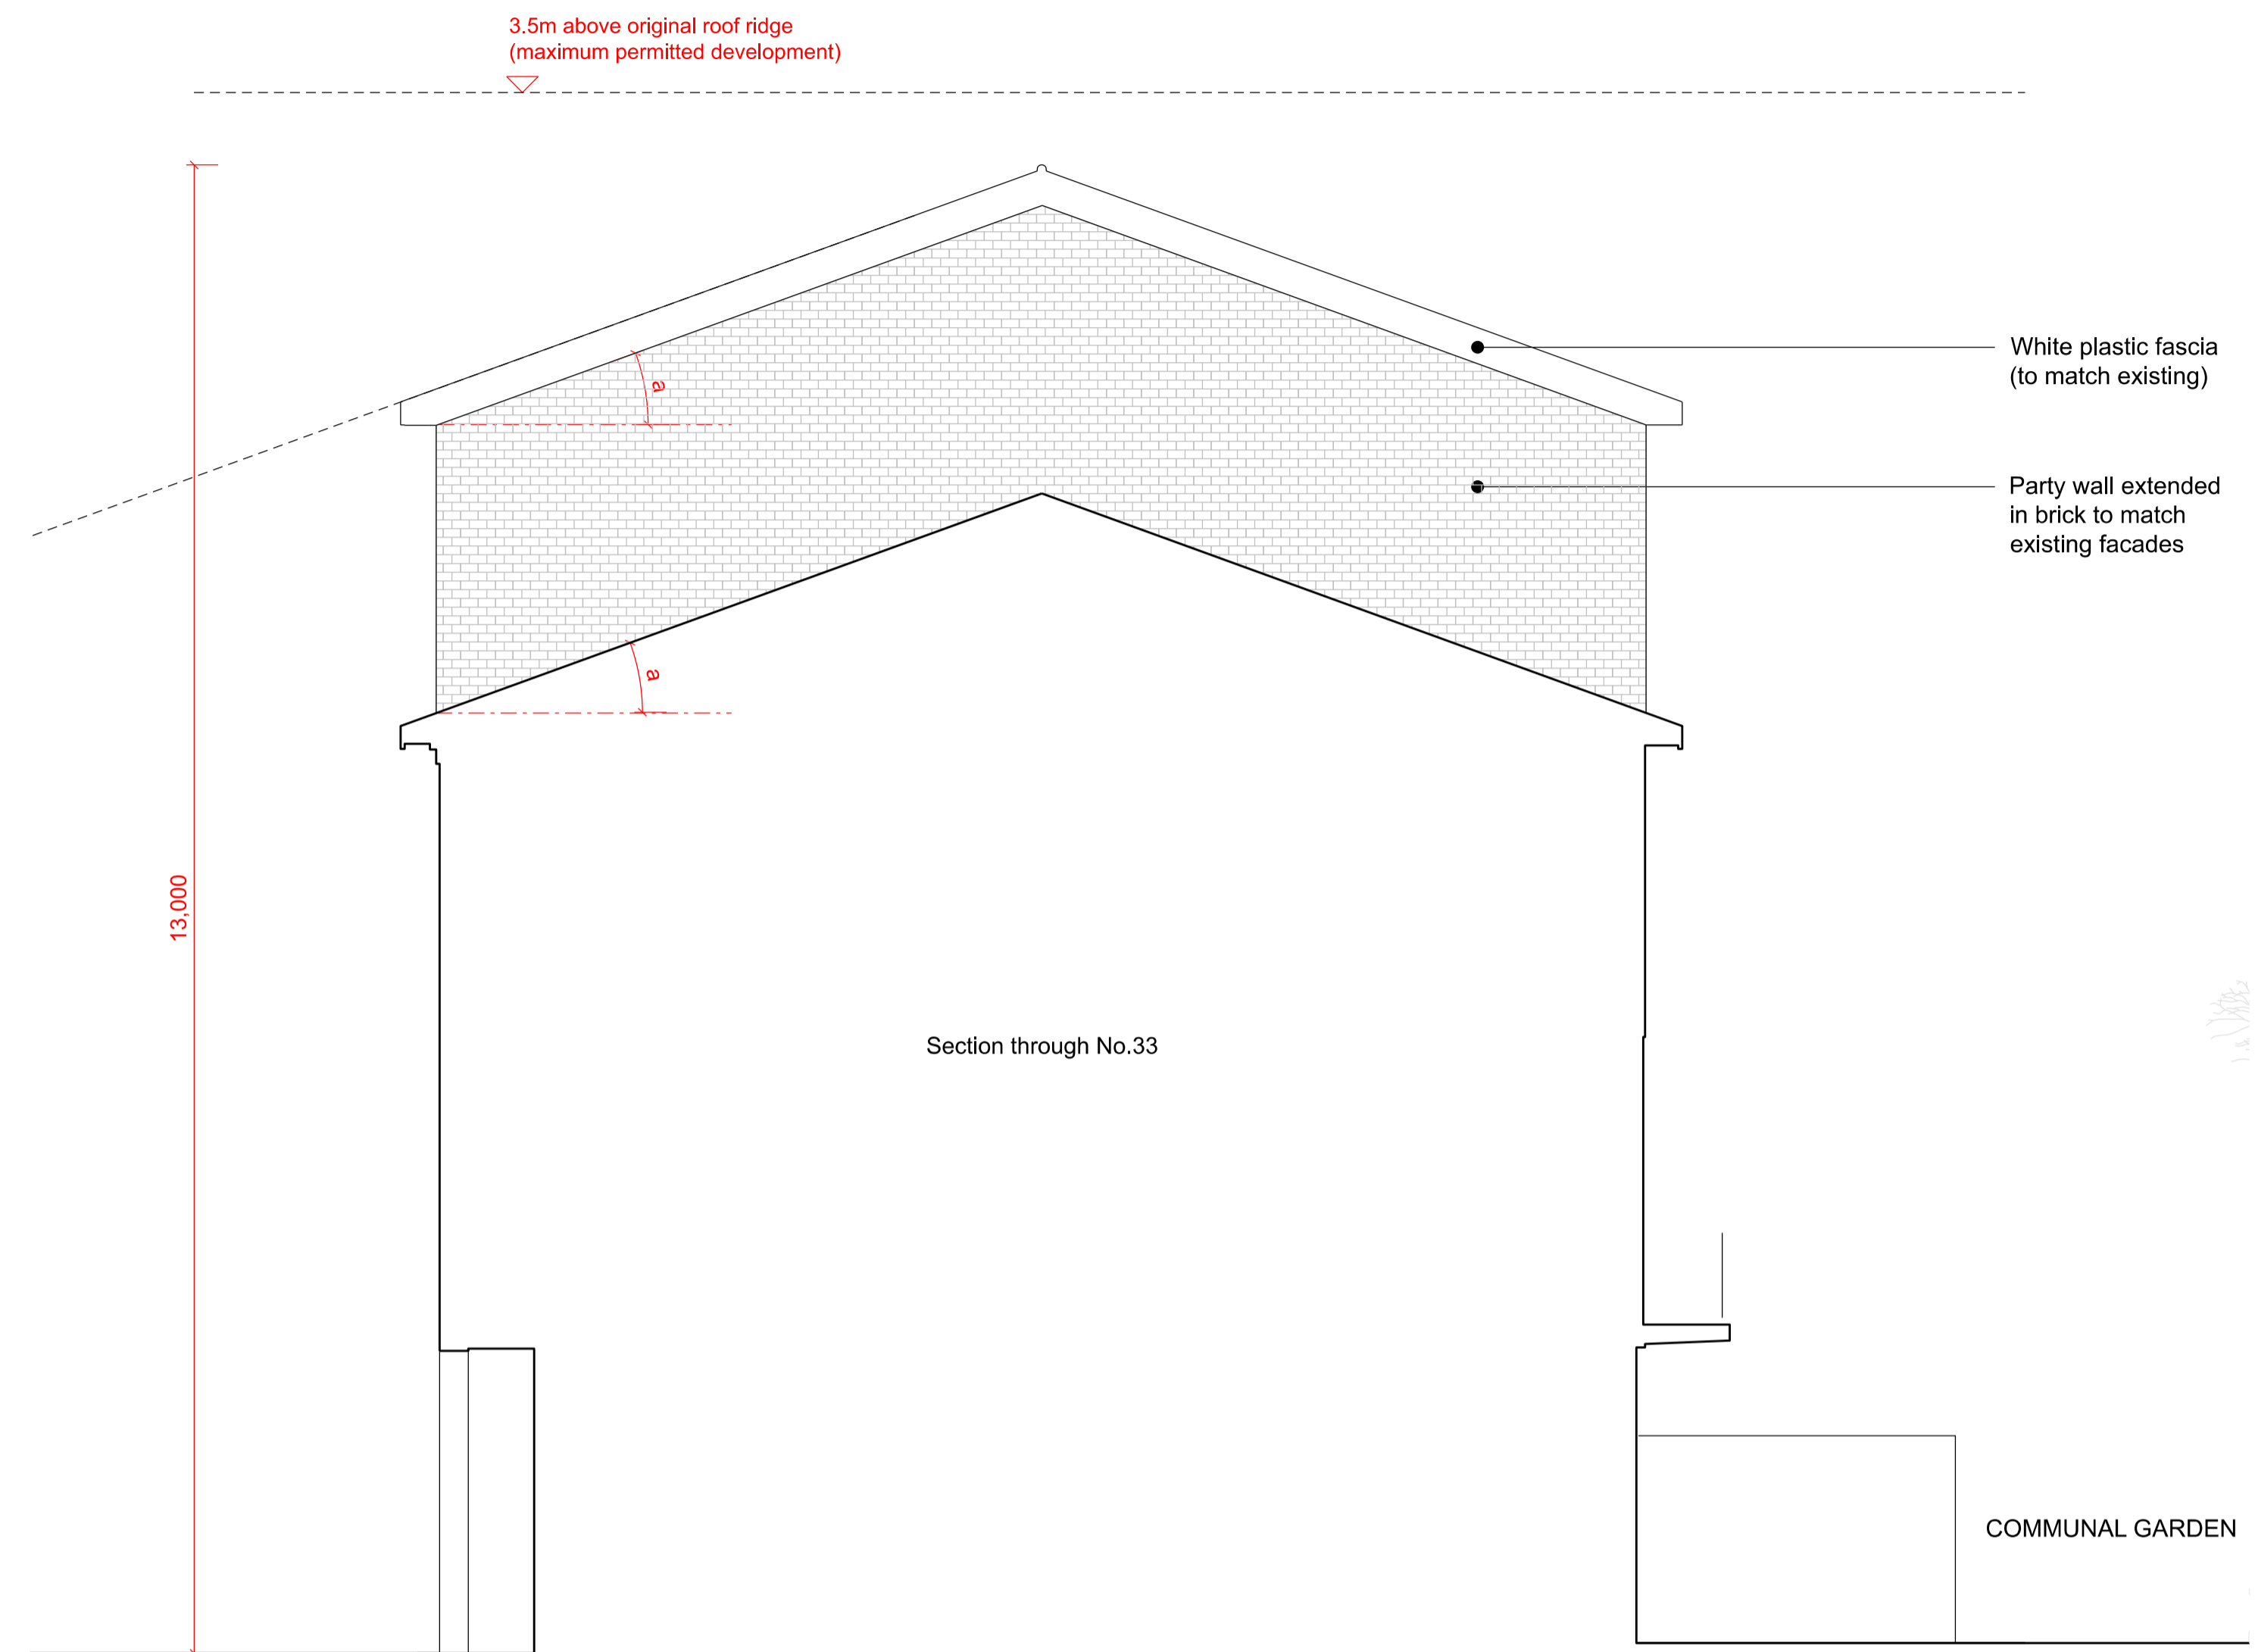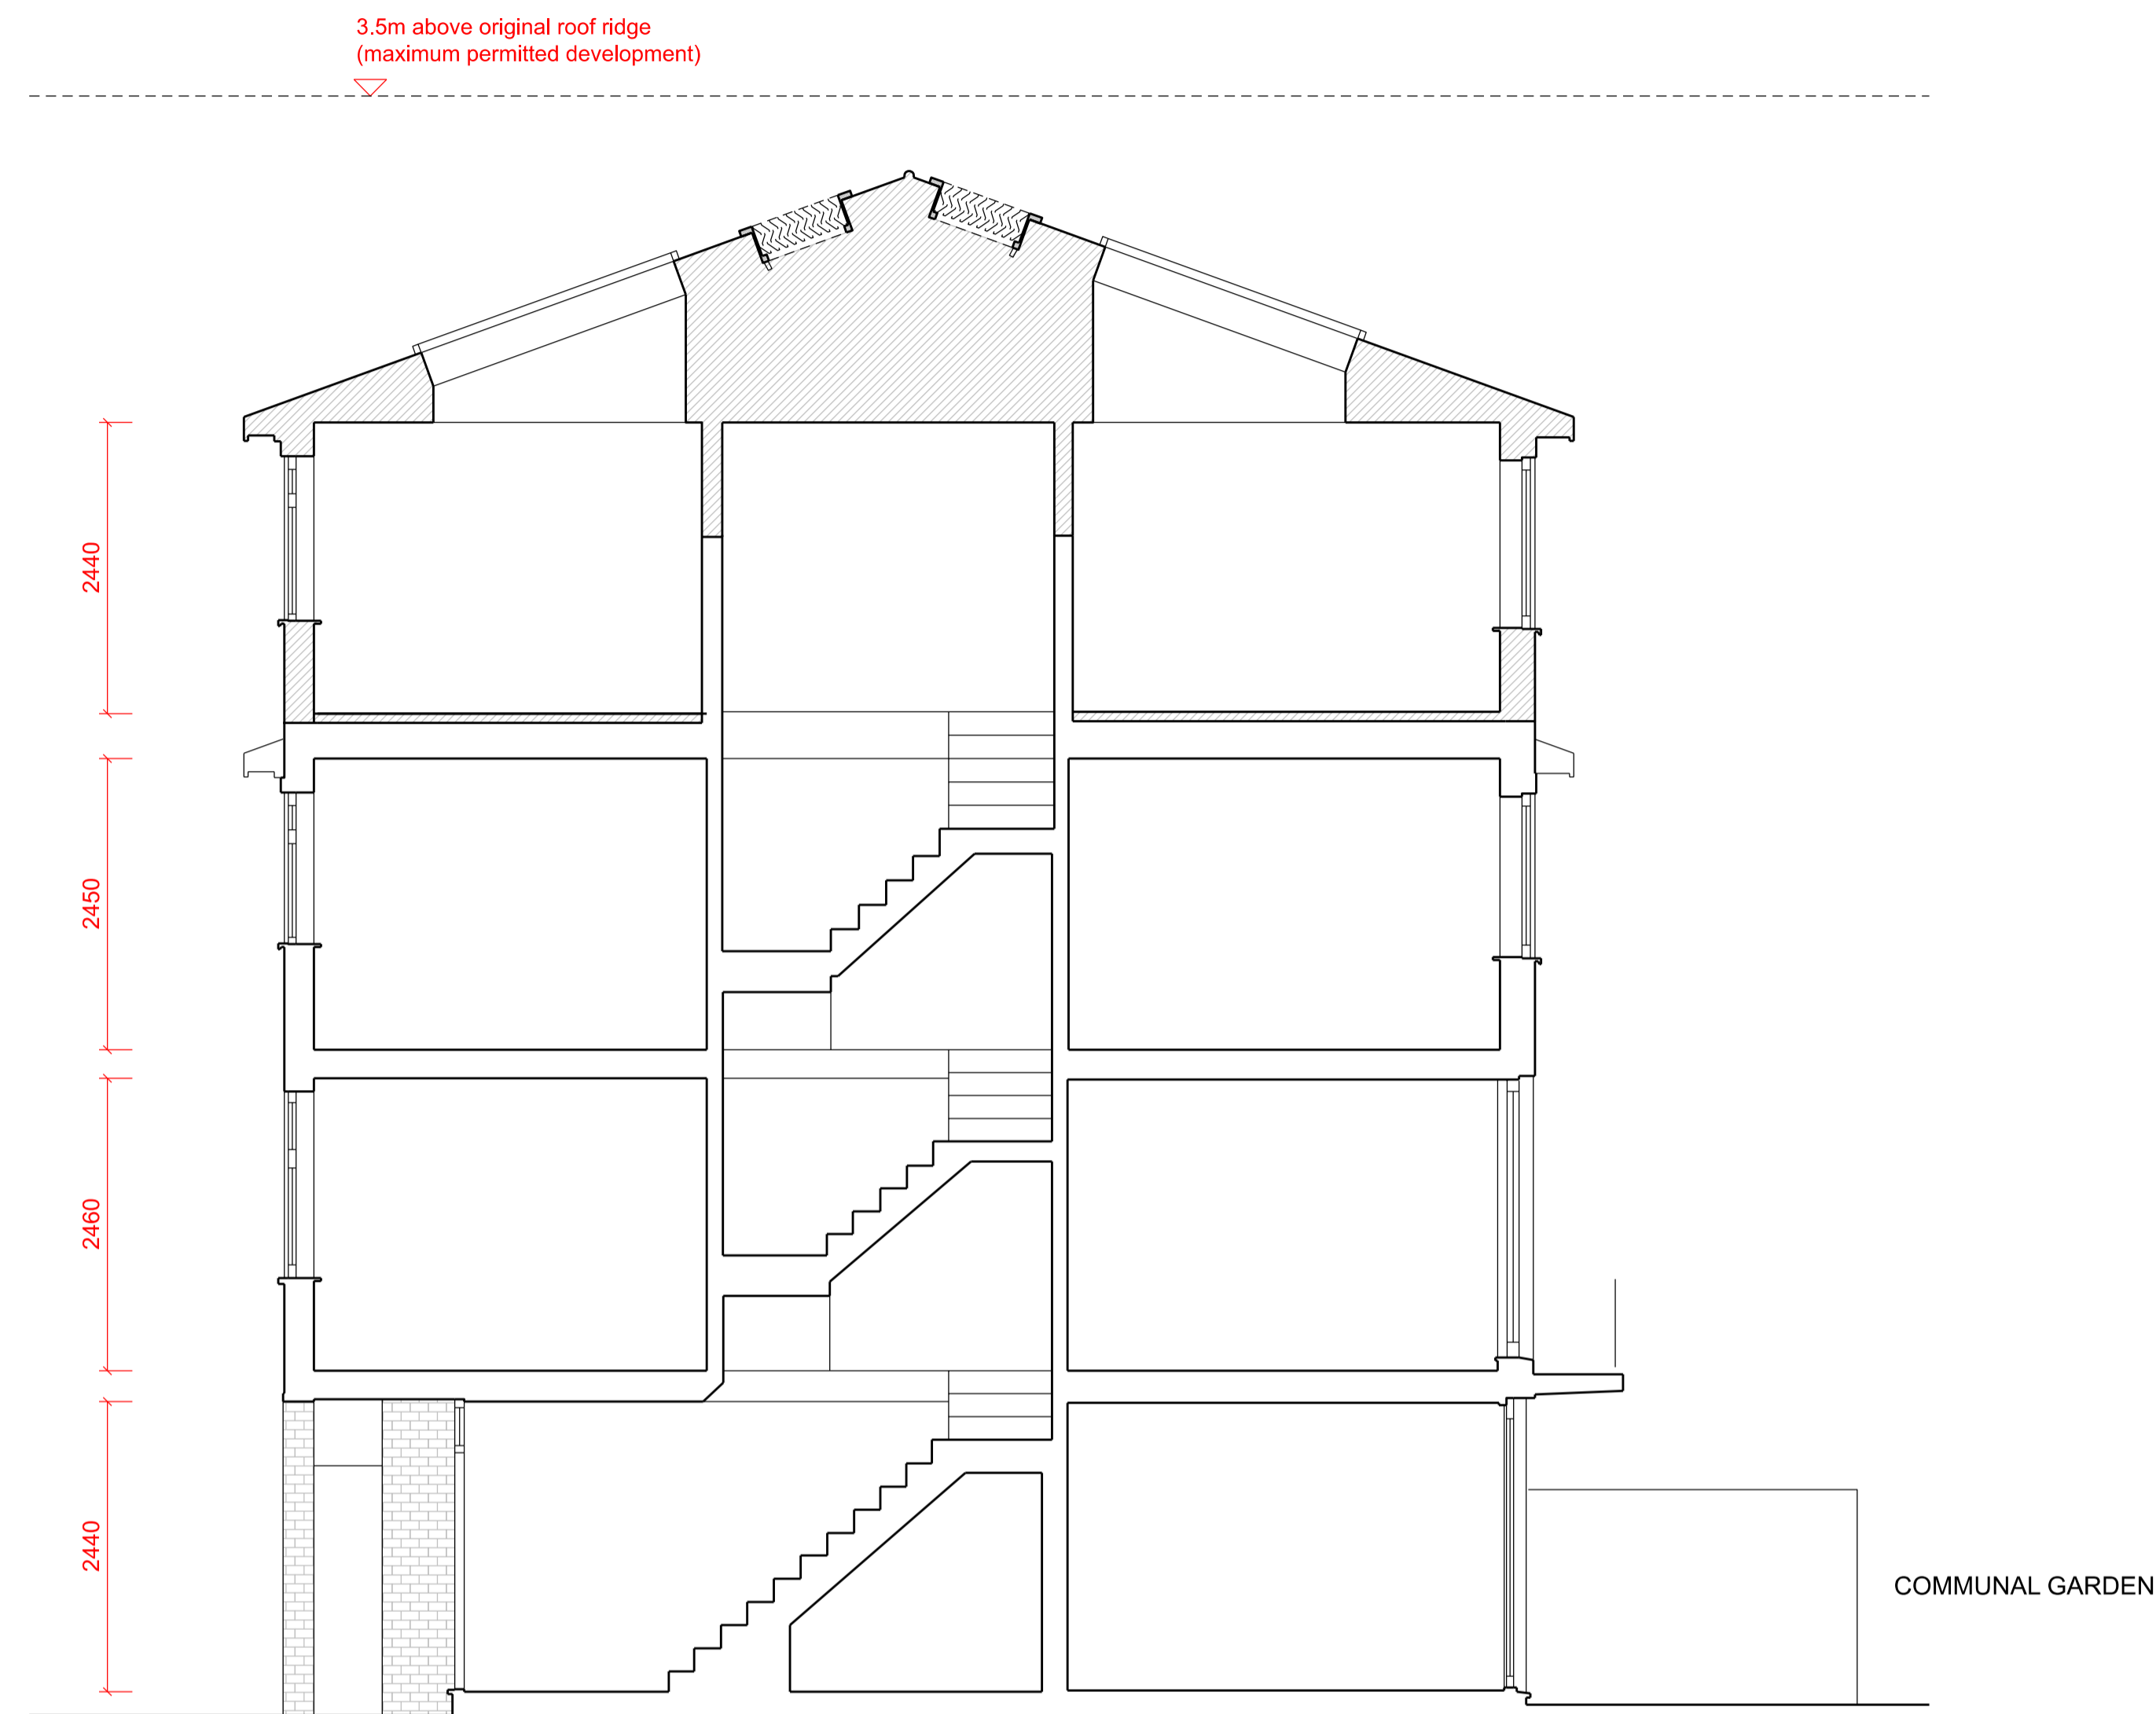

01 Long Section
Scale 1:50 @A1 / 1:100 @A3

02 Sectional South-West Elevation
Scale 1:50 @A1 / 1:100 @A3



PATALAB

15 Garrett Street
London EC1Y 0TY

p: +44 (0)20 7253 2036
w: www.patalab.com
e: info@patalab.com

Notes

DO NOT SCALE (except for planning use).
Use figured dimensions only for construction. ALL contractors are requested to check all dimensions on site before proceeding. All discrepancies to be notified in writing to PATALAB. Dimensions are in millimeters unless stated otherwise. All levels are in meters above AOD unless stated otherwise. No areas indicated, or areas calculated from this drawing should be used for valuation purposes or as the basis for development contracts. Copyright by PATALAB. All rights reserved including the right of reproduction in whole or part, in any form or media.


Client

Jessica & Daniel Goldenberg

Project

34 Meadowbank
London
NW3 3AY

Key Plan

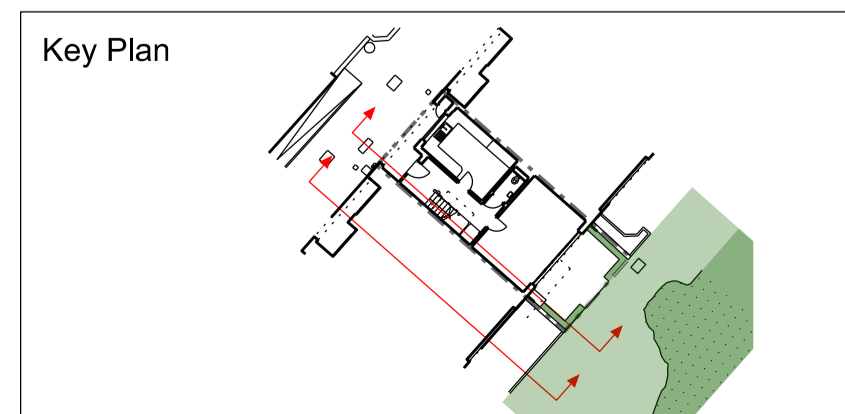

Rev	Date	Reason for Issue
02	12.06.23	Issued for Prior Approval
01	21.04.23	Issued for Prior Approval
00	18.08.21	Issued for Prior Approval

PATALAB



Project **34 Meadowbank**

Drawing Title **Proposed Long Sections**

Scale 1:50 / 1:100
Paper Size A1 / A3
Date 12.06.23

Project No Drawing No Rev
2104 PD3200 02



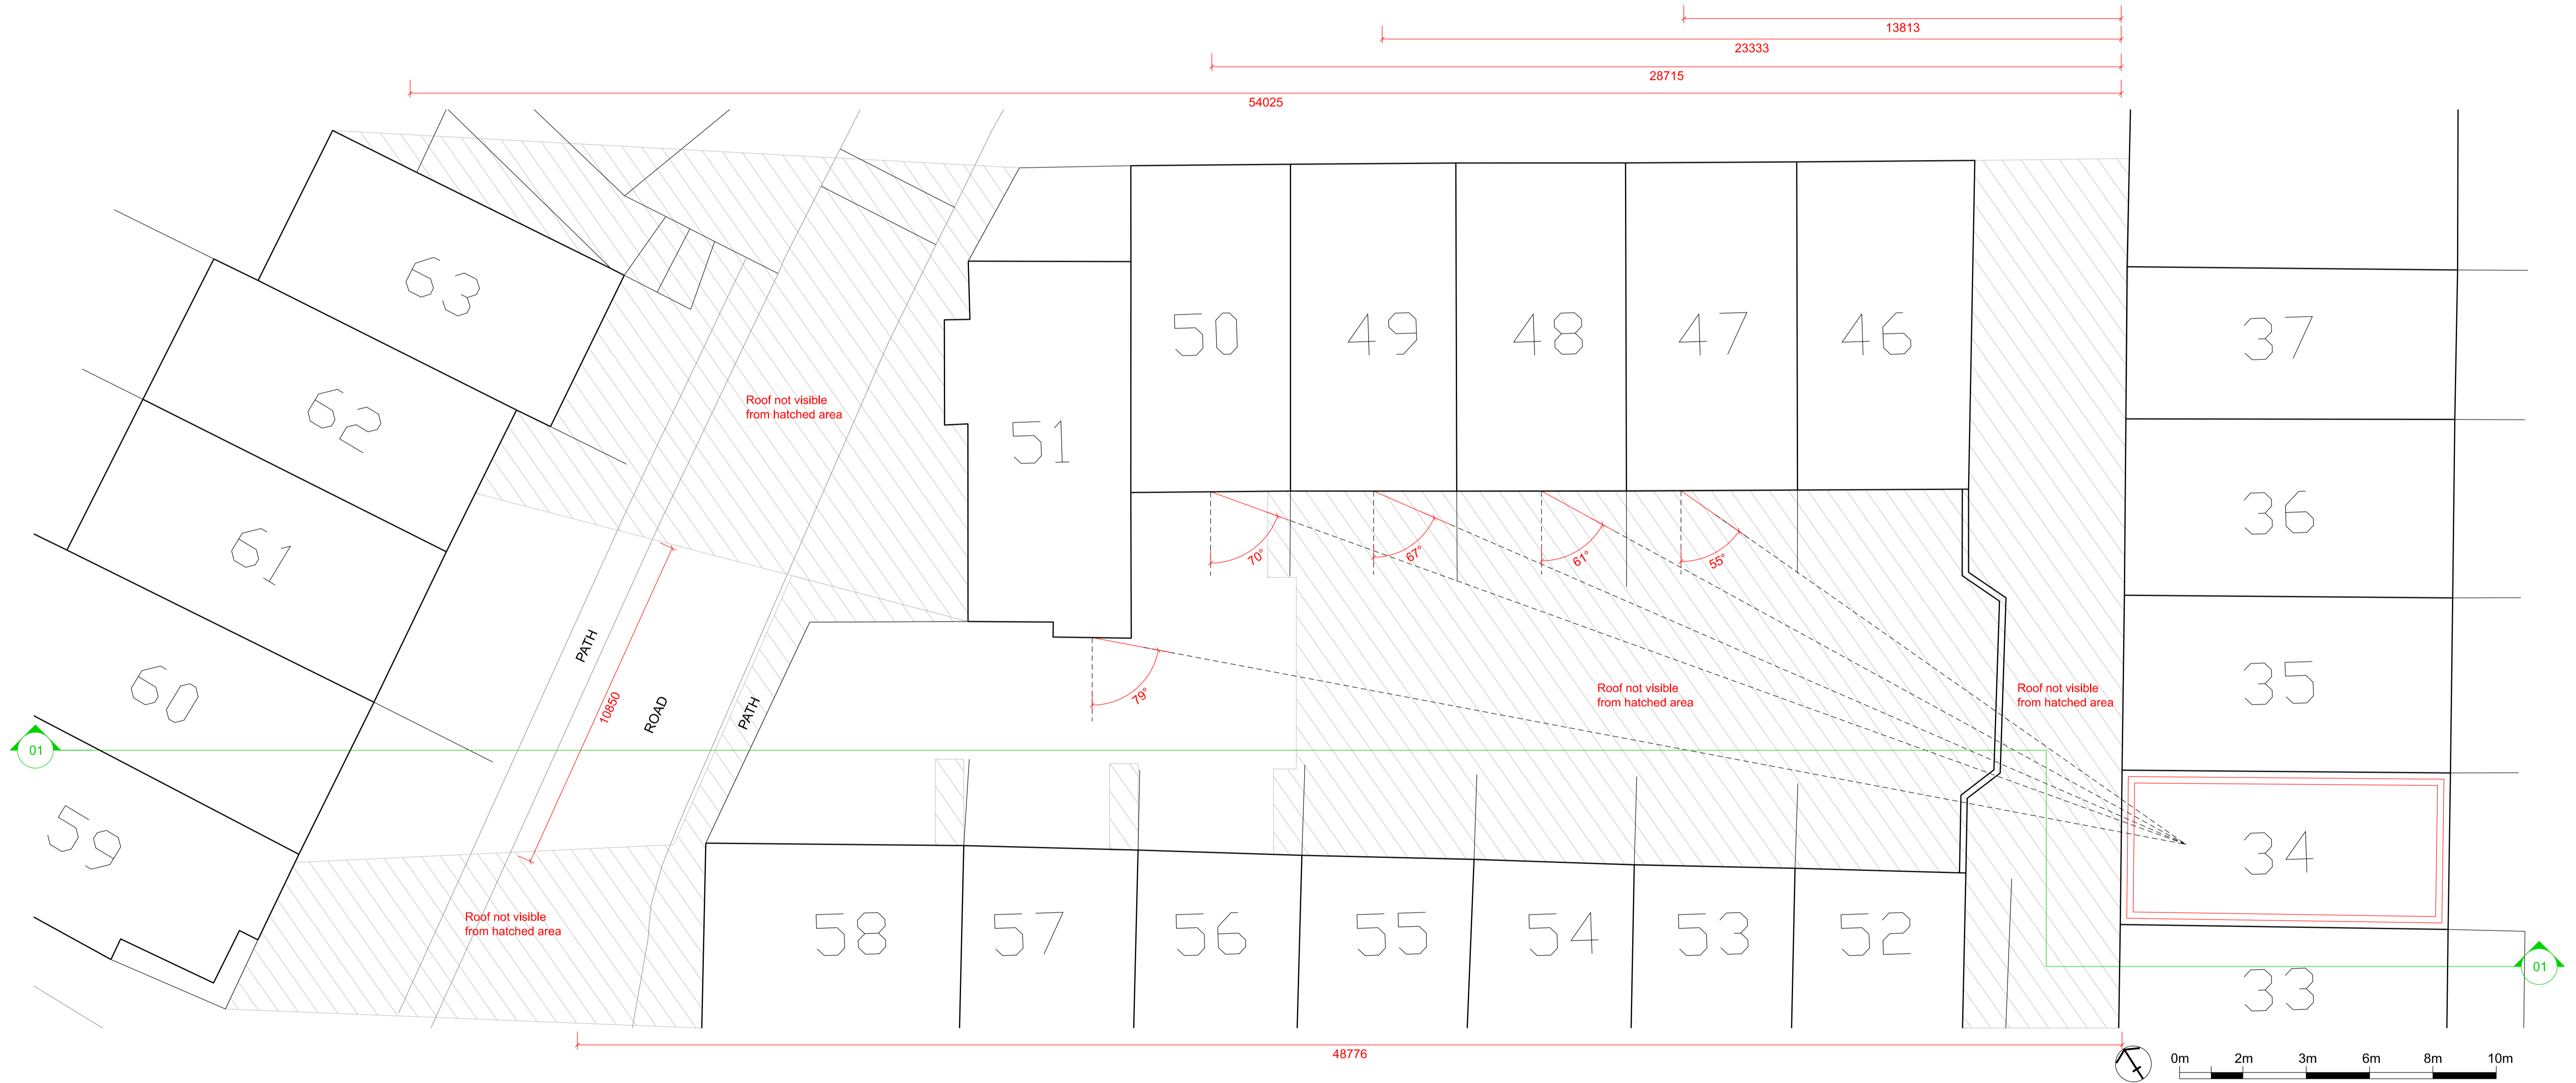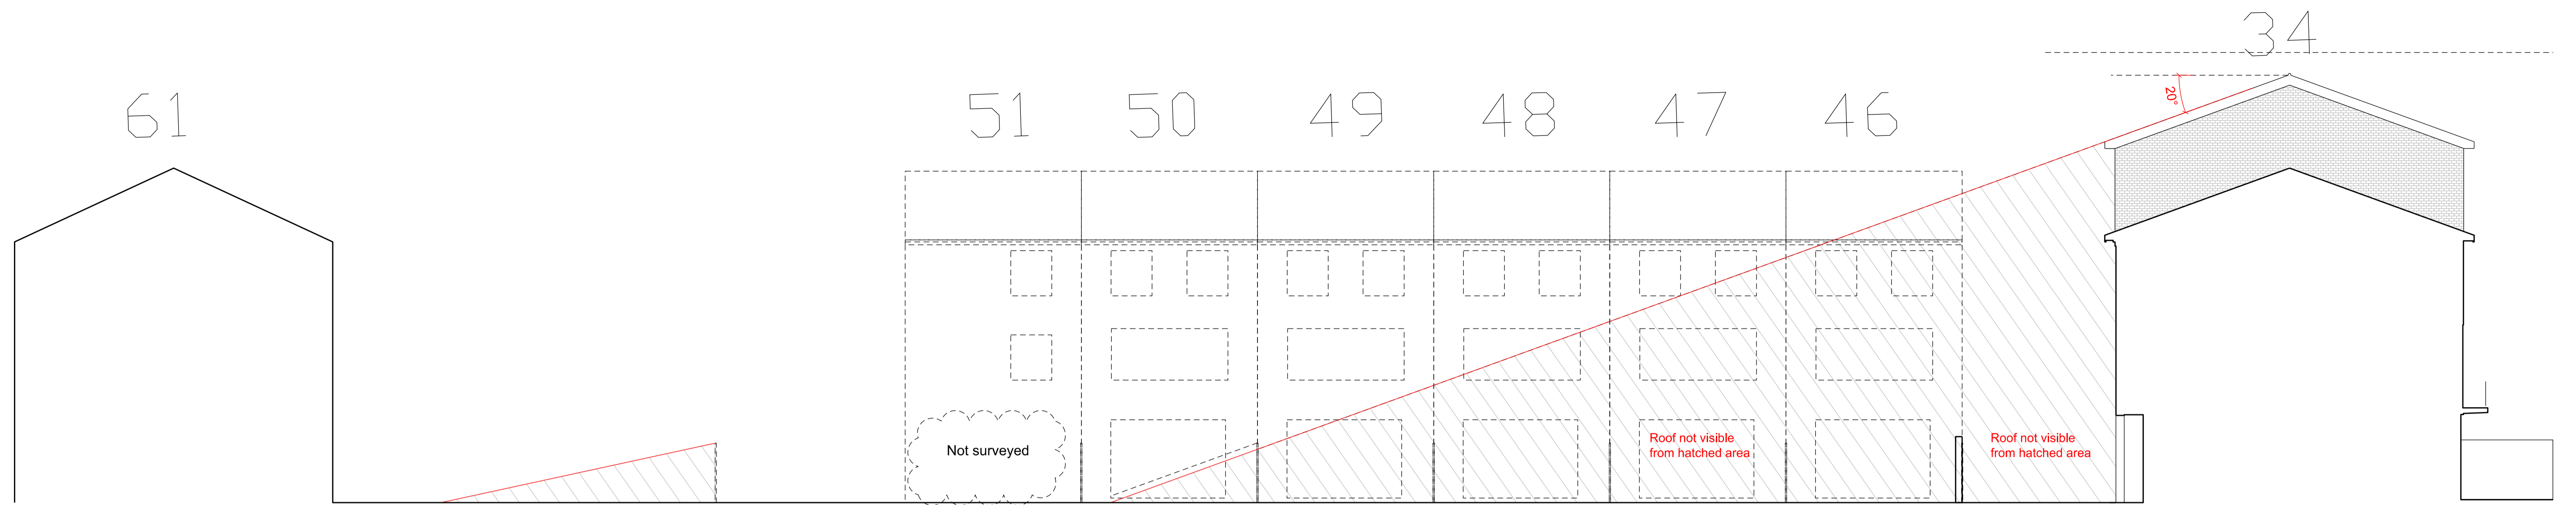

PATALAB

15 Garrett Street
London EC1Y 0TY

p: +44 (0)20 7253 2036
w: www.patalab.com
e: info@patalab.com

Notes

DO NOT SCALE (except for planning use).
Use figured dimensions only for construction. ALL contractors are requested to check all dimensions on site before proceeding. All discrepancies to be notified in writing to PATALAB. Dimensions are in millimeters unless stated otherwise. All levels are in meters above AOD unless stated otherwise. No areas indicated, or areas calculated from this drawing should be used for valuation purposes or as the basis for development contracts. Copyright by PATALAB. All rights reserved including the right of reproduction in whole or part, in any form or media.

Client

Jessica & Daniel Goldenberg

Project

34 Meadowbank
London
NW3 3AY



STATUS
Prior Approval
NOT FOR CONSTRUCTION

Rev	Date	Reason for Issue
00	12.06.23	Issued for Prior Approval


PATALAB

Project **34 Meadowbank**


Drawing Title **Visibility of Proposed Roof**

Scale 1:100 / 1:200
Paper Size A1 / A3
Date 12.06.23


Project No 2104
Drawing No PD3203
Rev 00

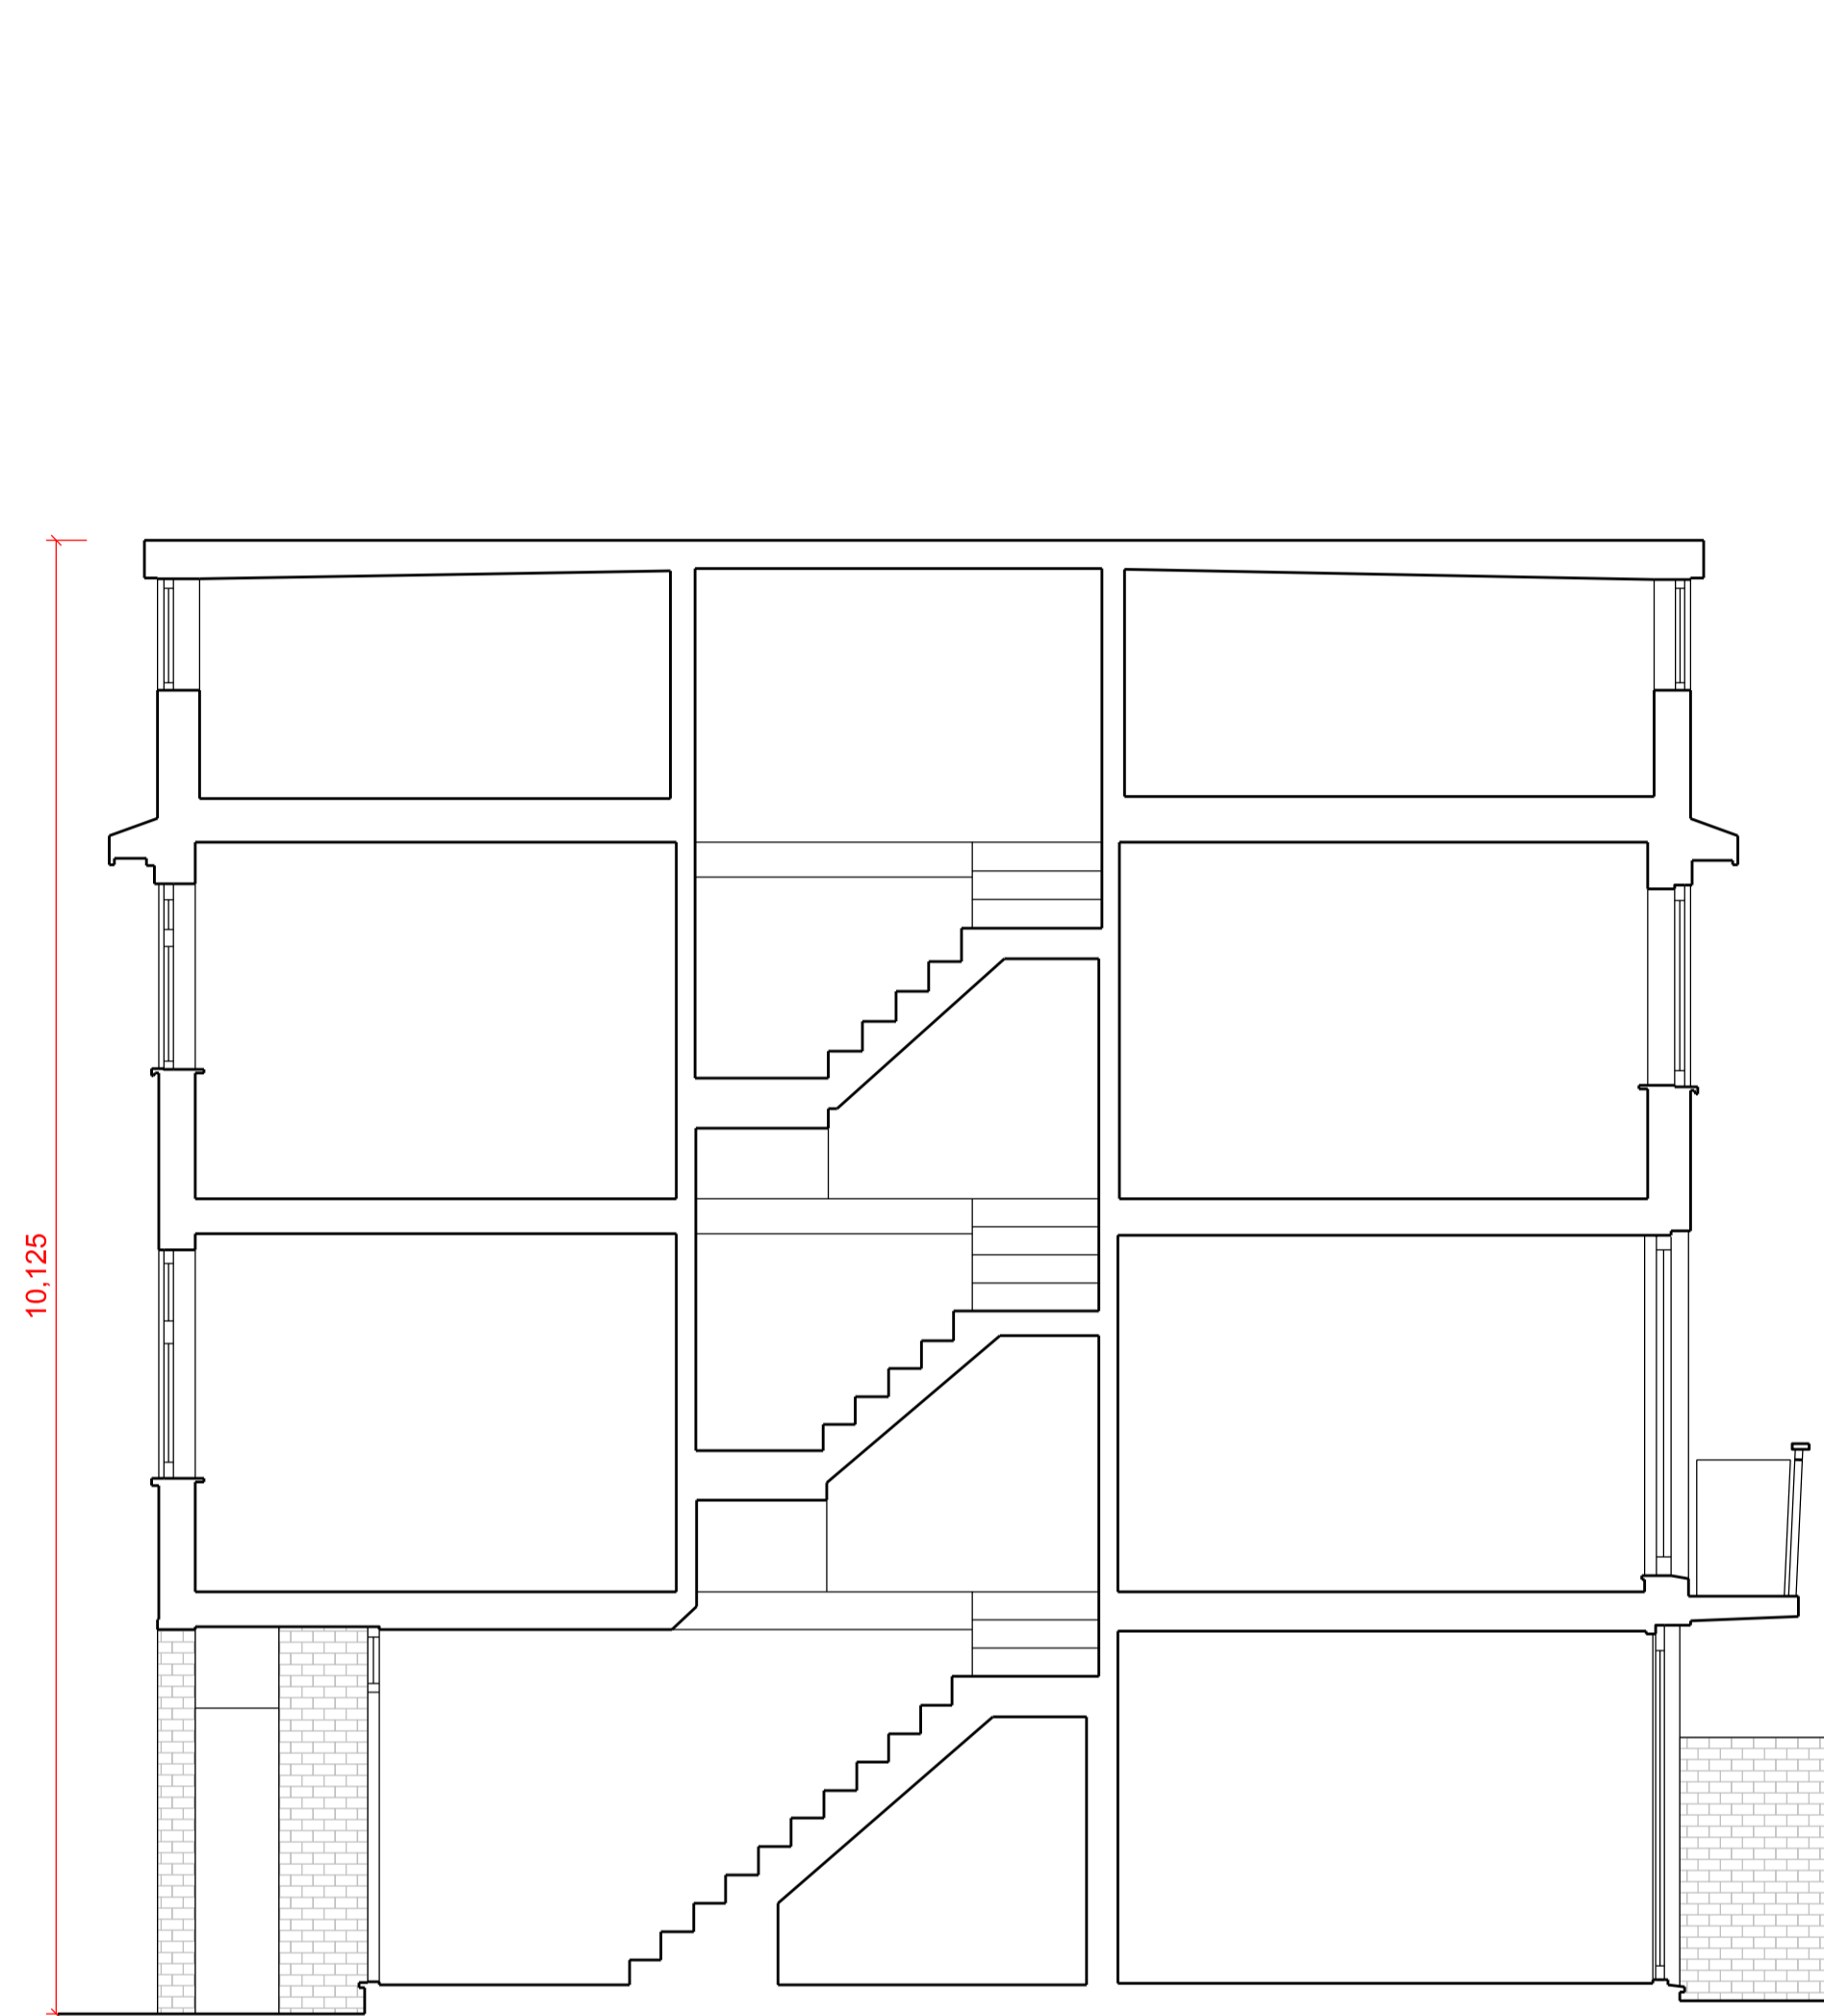

01 Existing Long Section
Scale 1:50 @A1 / 1:100 @A3

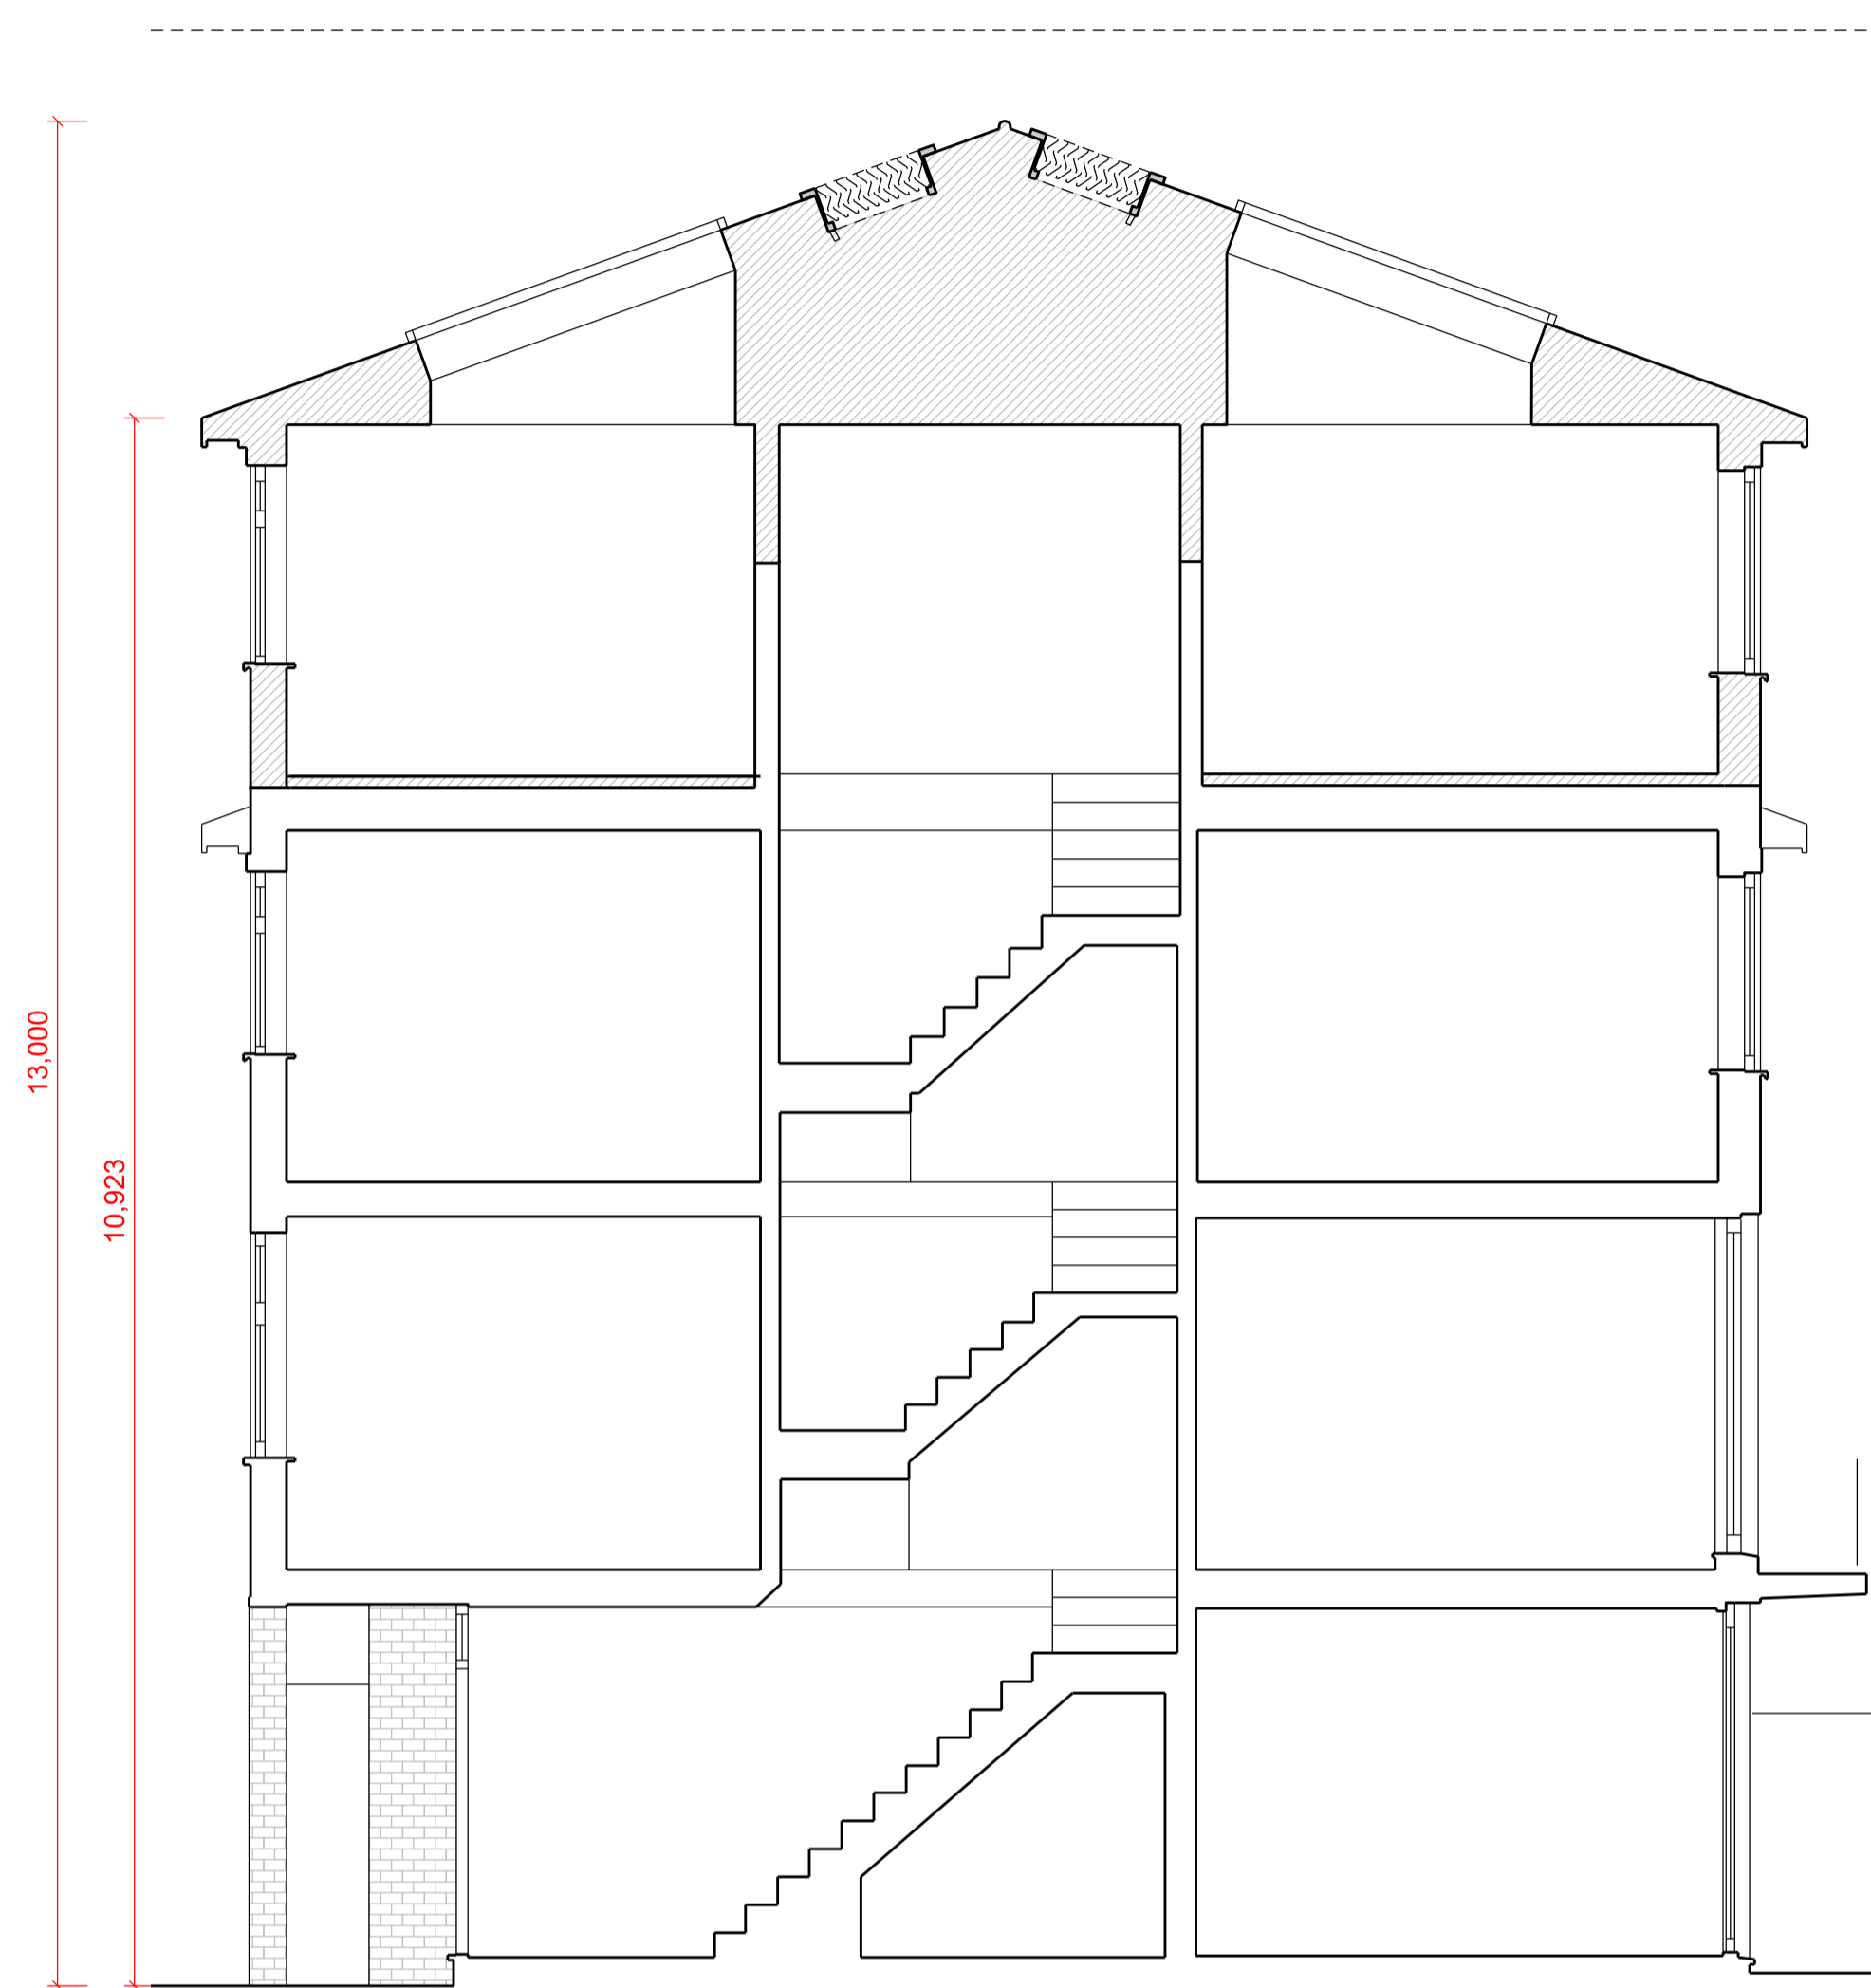

02 Proposed Long Section
Scale 1:50 @A1 / 1:100 @A3

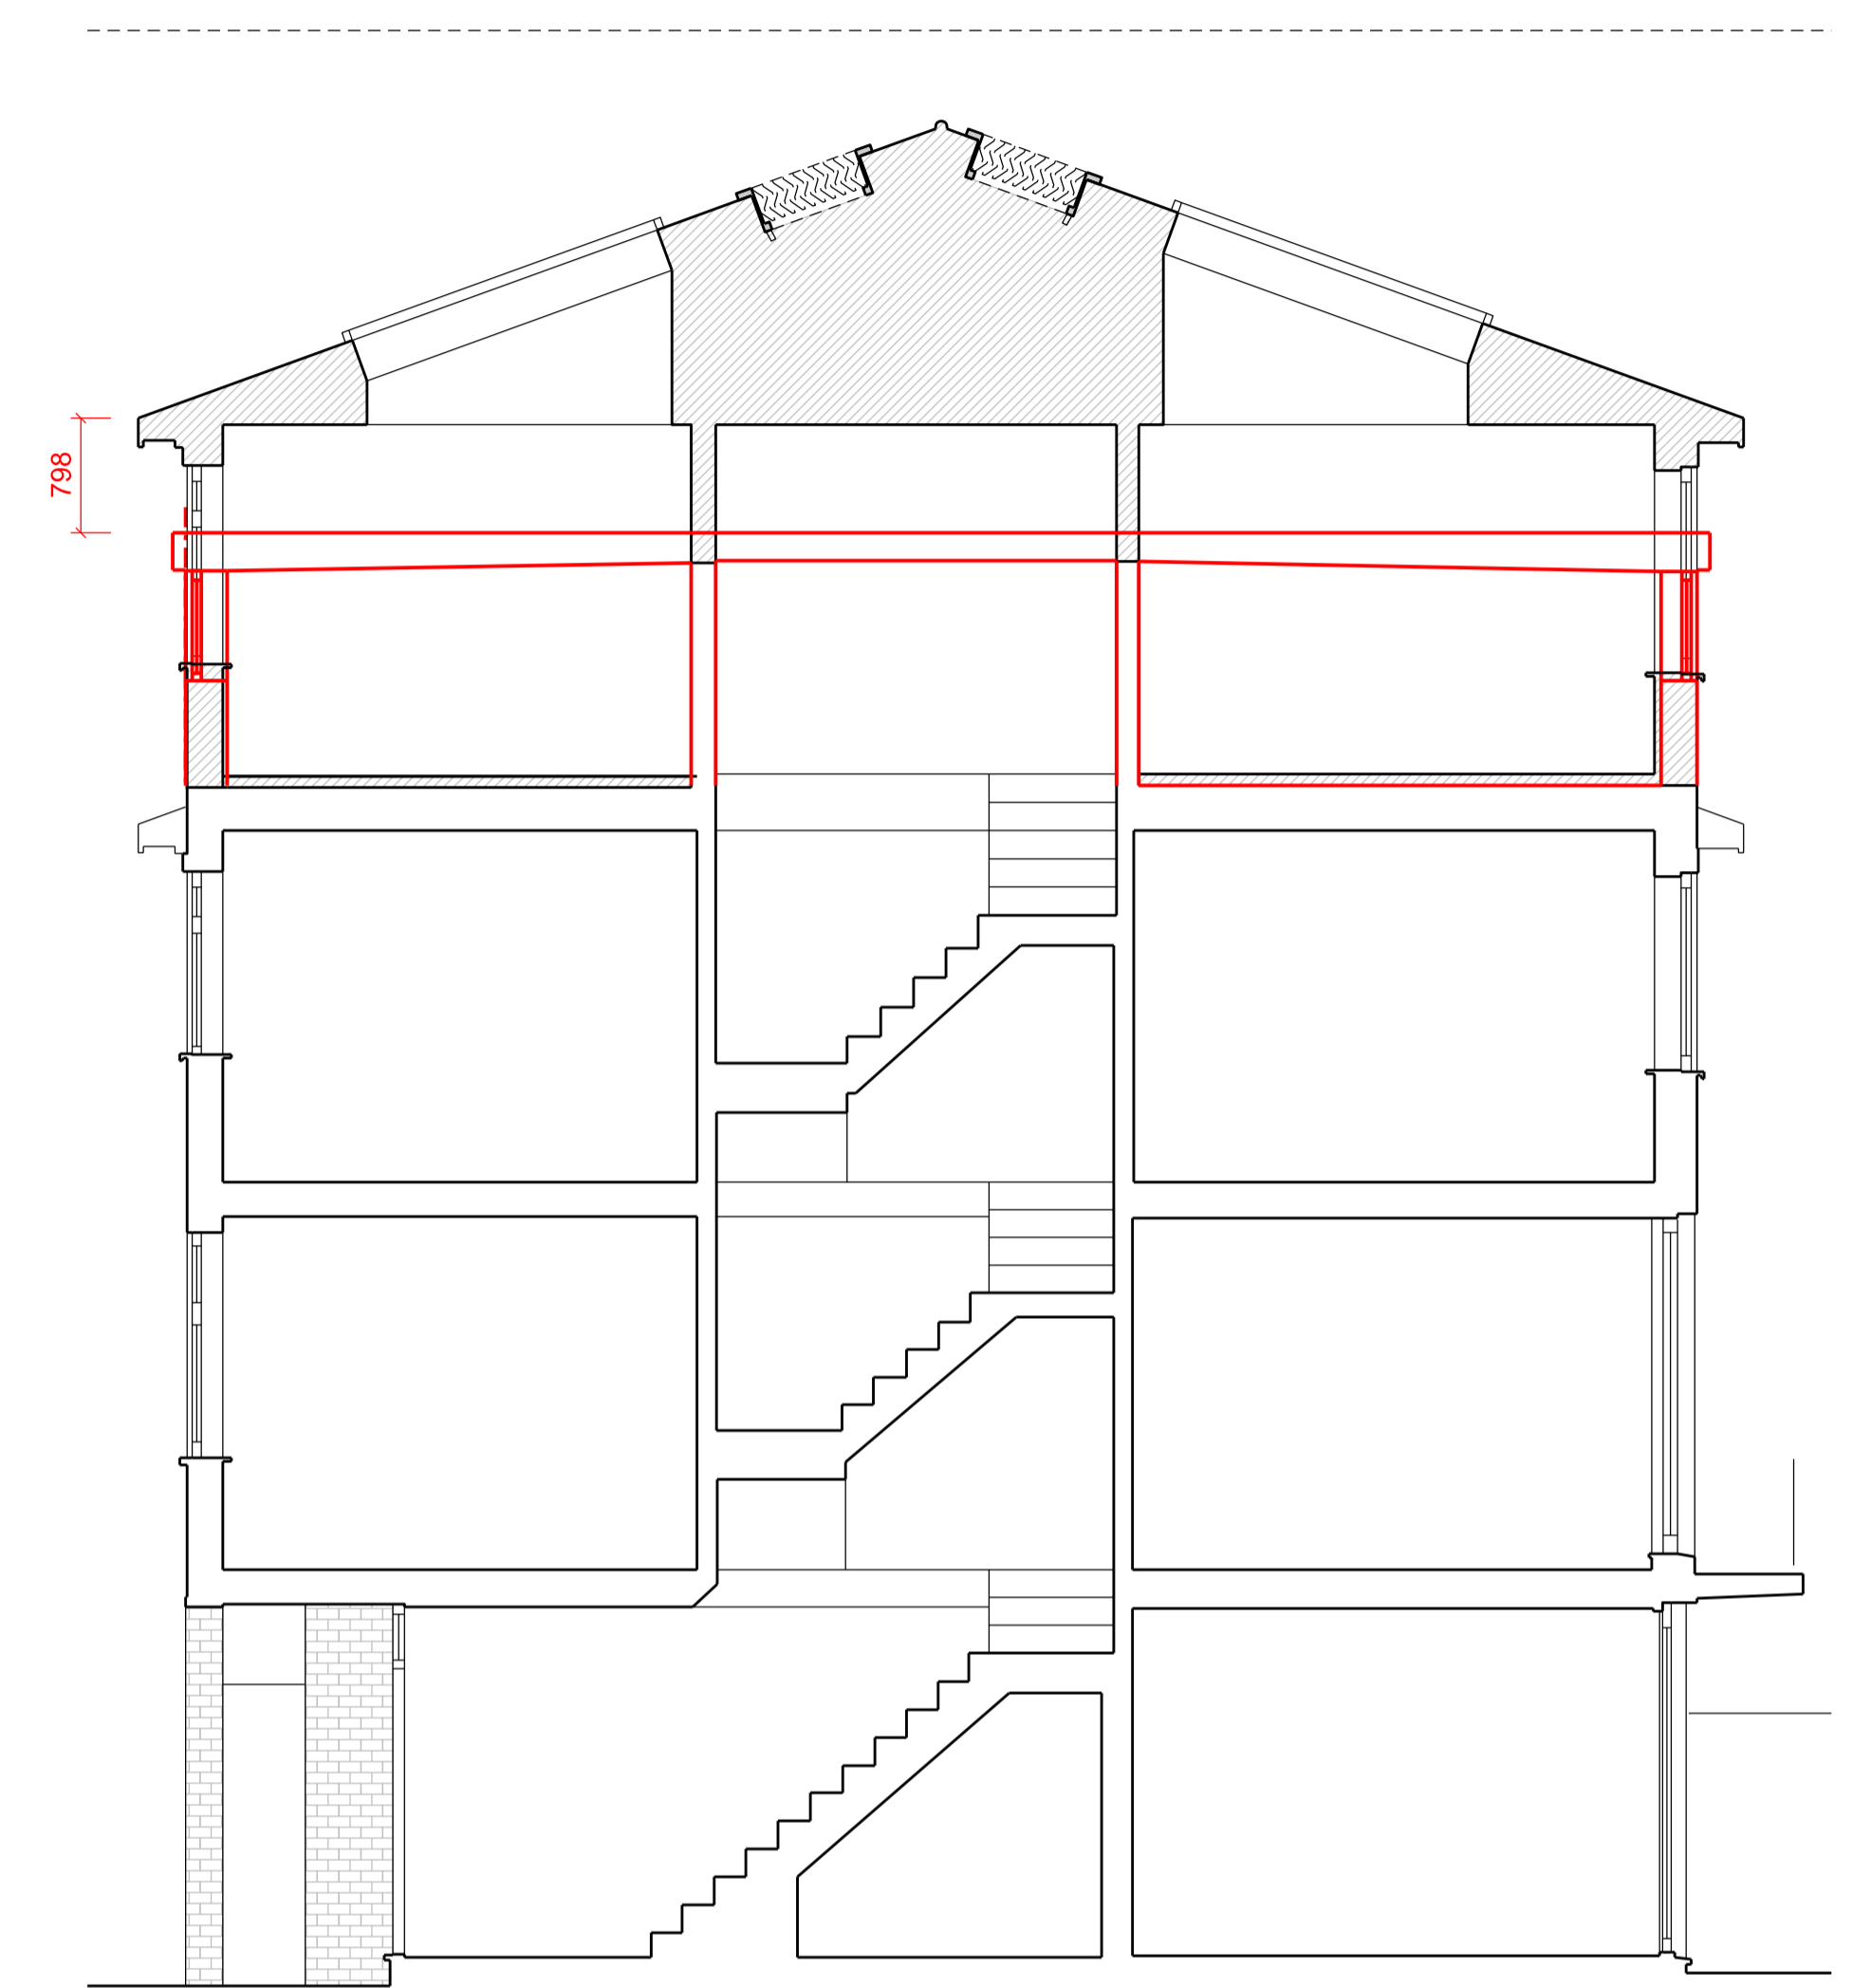

03 Existing and Proposed Long Section Overlay
Scale 1:50 @A1 / 1:100 @A3



PATALAB

15 Garrett Street
London EC1Y 0TY

p: +44 (0)20 7253 2036
w: www.patalab.com
e: info@patalab.com

Notes

DO NOT SCALE (except for planning use).
Use figured dimensions only for construction. ALL contractors are requested to check all dimensions on site before proceeding. All discrepancies to be notified in writing to PATALAB. Dimensions are in millimeters unless stated otherwise. All levels are in meters above AOD unless stated otherwise. No areas indicated, or areas calculated from this drawing should be used for valuation purposes or as the basis for development contracts. Copyright by PATALAB. All rights reserved including the right of reproduction in whole or part, in any form or media.


Client

Jessica & Daniel Goldenberg

Project

34 Meadowbank
London
NW3 3AY

Key Plan

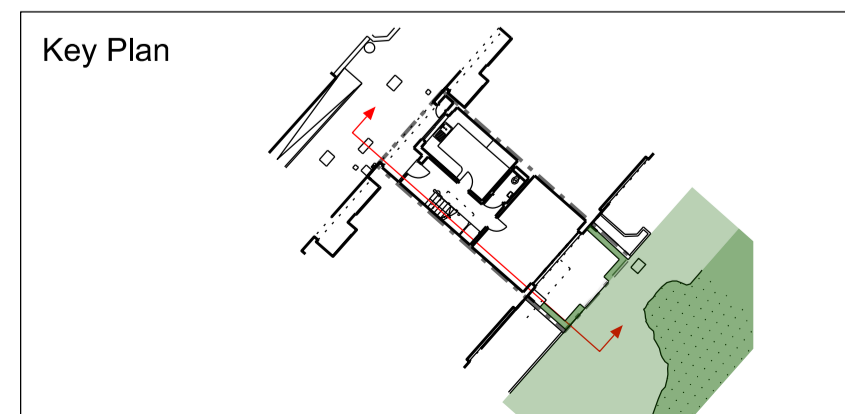

Rev	Date	Reason for Issue
02	12.06.23	Issued for Prior Approval
01	21.04.23	Issued for Prior Approval
00	18.08.21	Issued for Prior Approval

PATALAB


Project **34 Meadowbank**

Drawing Title **Extg. & Prop. Long Section Overlay**


Scale 1:50 / 1:100
Paper Size A1 / A3
Date 12.06.23

Project No Drawing No Rev
2104 PD3210 02




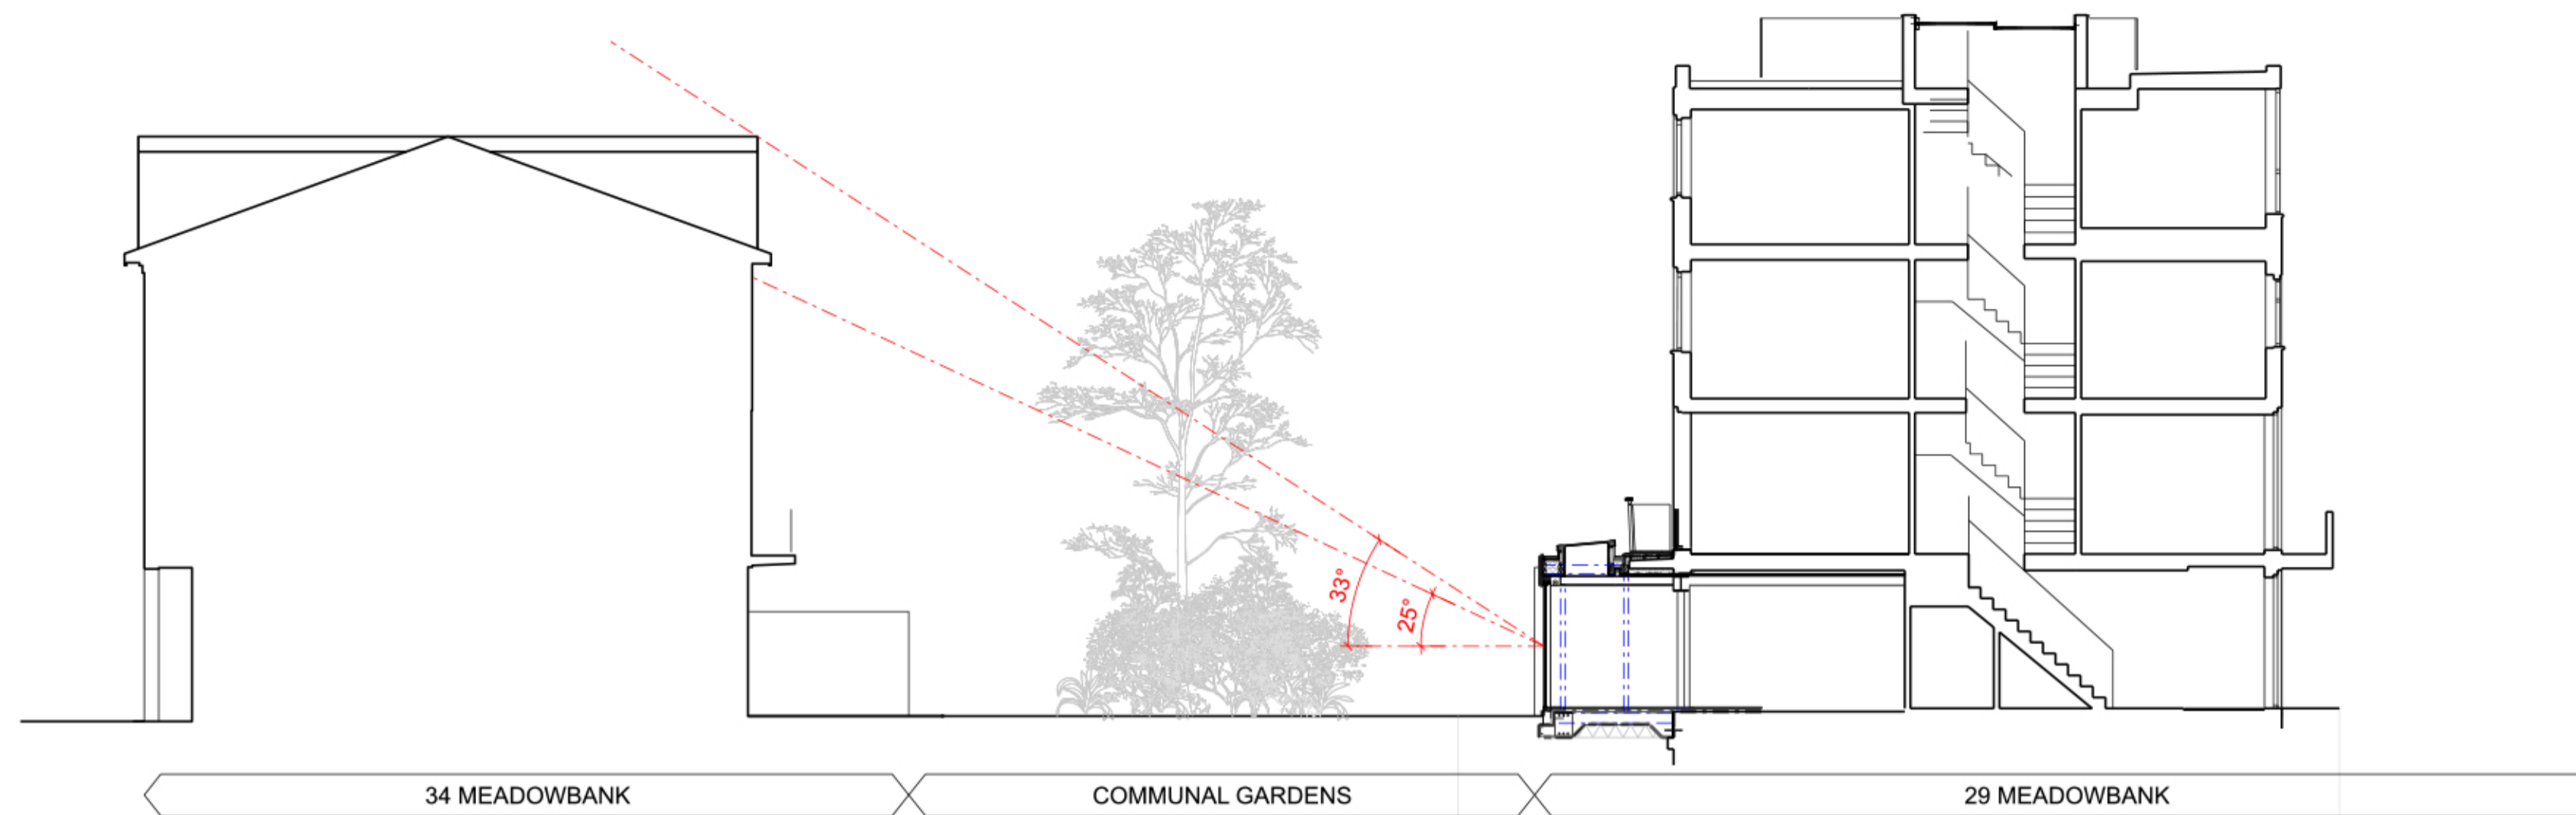

01 Existing Long Section through Communal Gardens
Scale 1:100 @A1 / 1:200 @A3

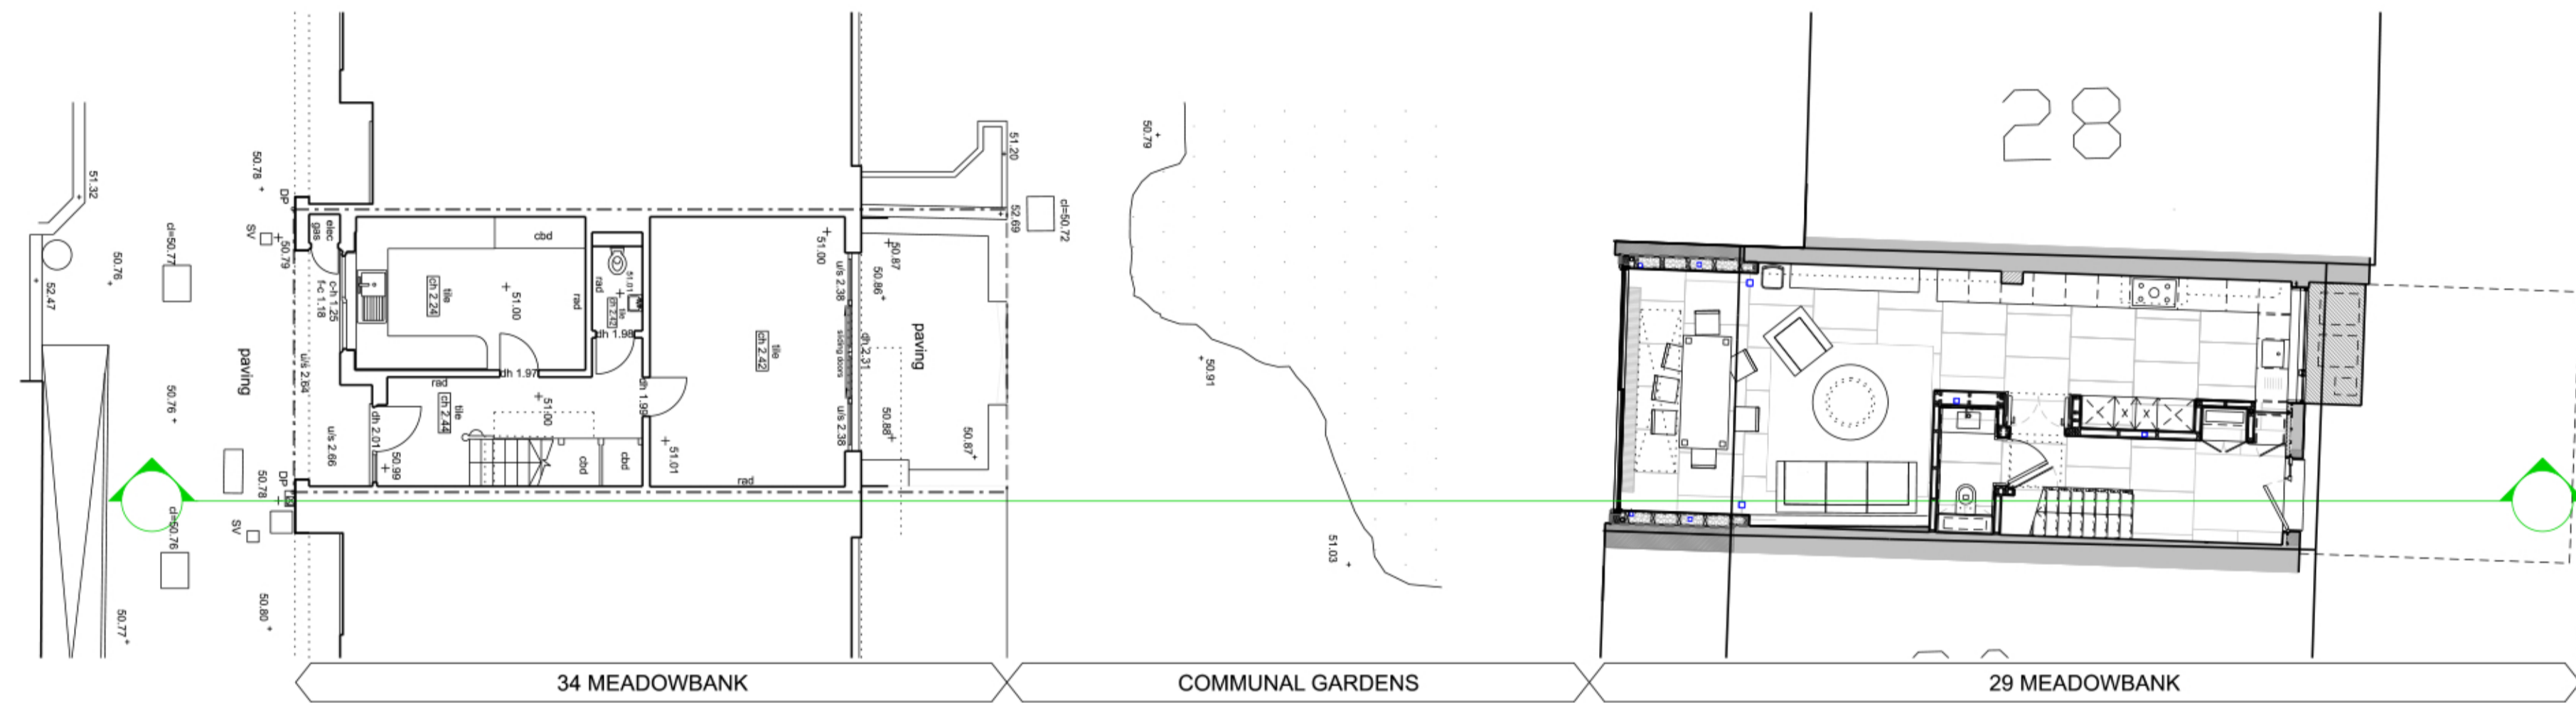

02 Existing / Proposed Plan through Communal Gardens
Scale 1:100 @A1 / 1:200 @A3

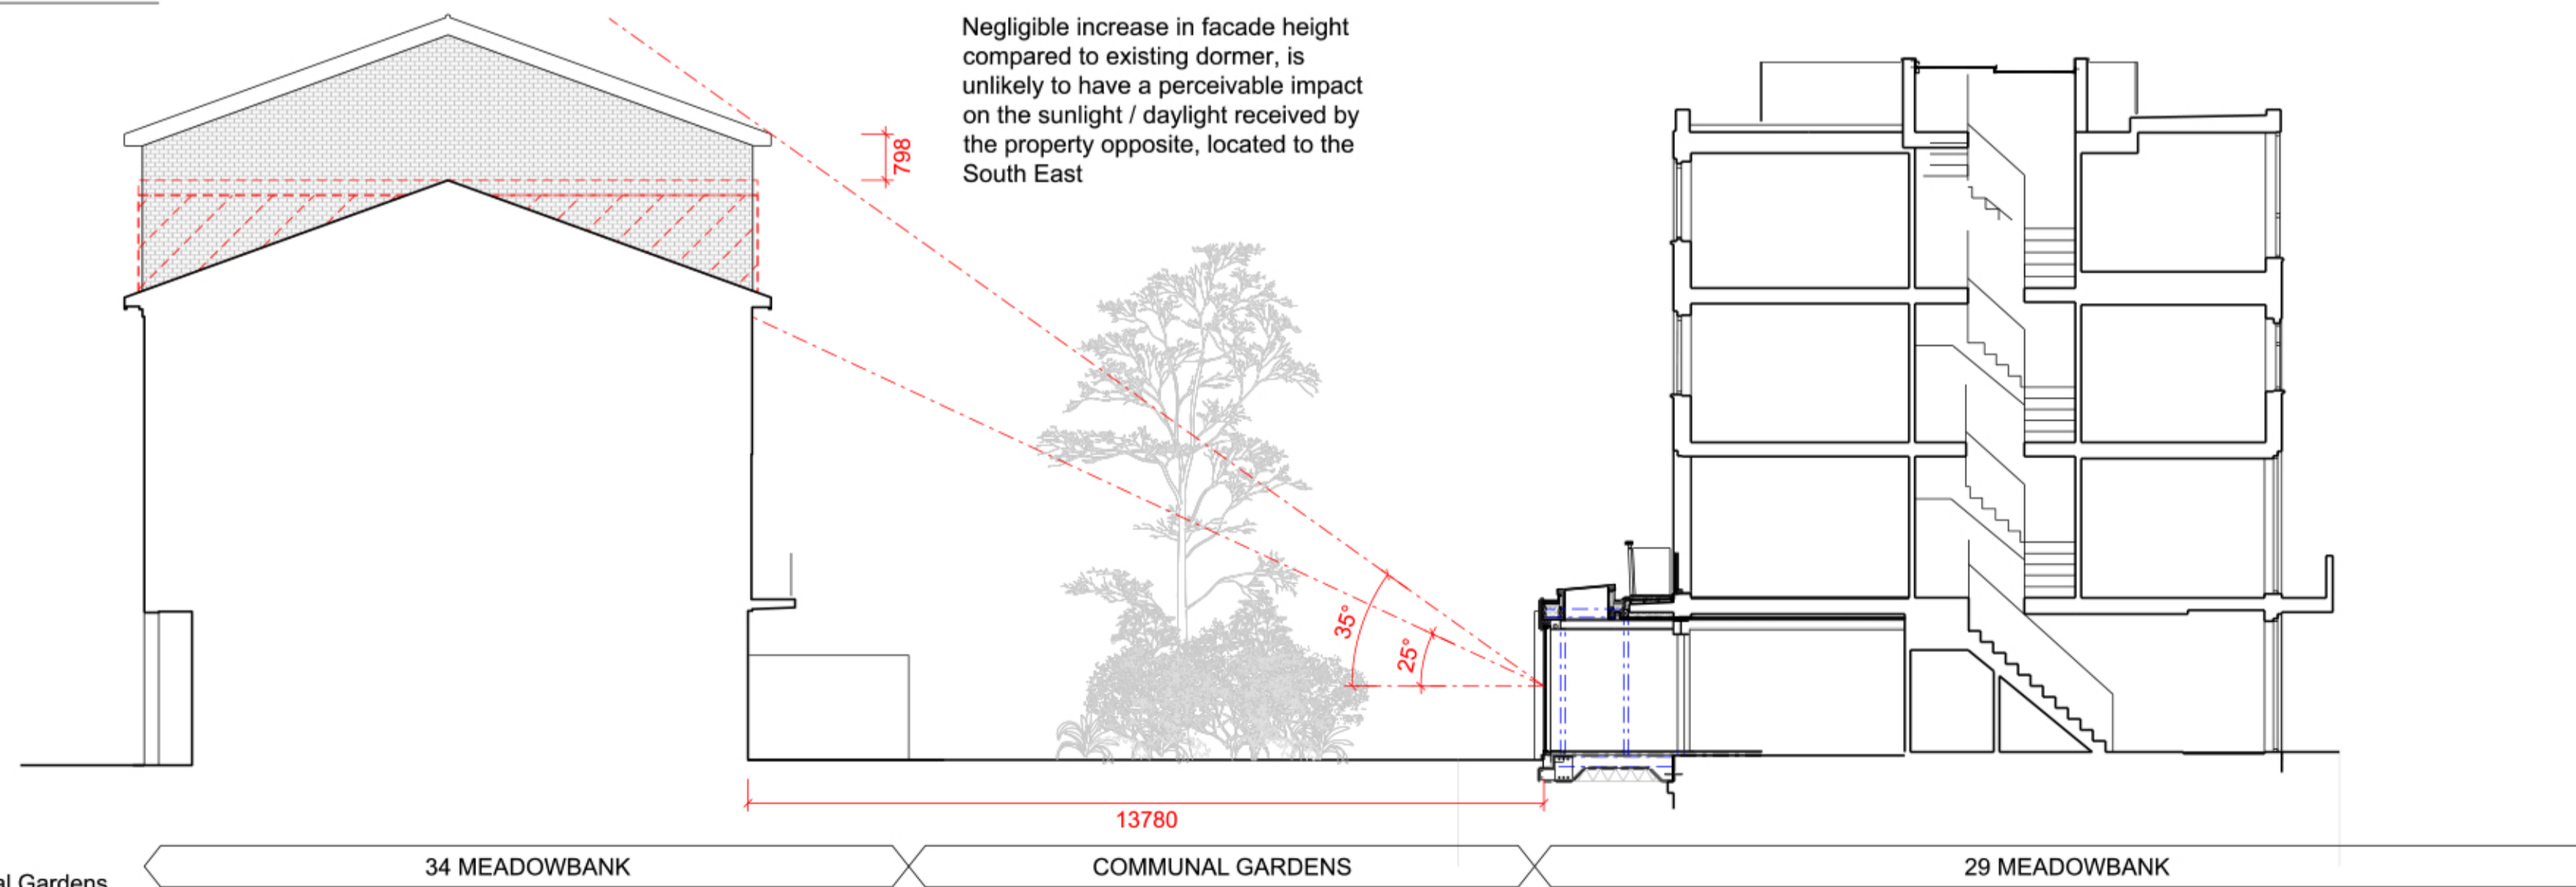

03 Proposed Long Section through Communal Gardens
Scale 1:100 @A1 / 1:200 @A3



Notes

DO NOT SCALE (except for planning use).
Use figured dimensions only for construction. ALL contractors are requested to check all dimensions on site before proceeding.
All discrepancies to be notified in writing to PATALAB.
Dimensions are in millimeters unless stated otherwise.
All levels are in meters above AOD unless stated otherwise.
No areas indicated, or areas calculated from this drawing should be used for valuation purposes or as the basis for development contracts.
Copyright by PATALAB. All rights reserved including the right of reproduction in whole or part, in any form or media.

Client

Jessica & Daniel Goldenberg

Project

34 Meadowbank
London
NW3 3AY

Key Plan



Rev	Date	Reason for Issue
00	19.10.21	Issued for Prior Approval