




Existing front elevation

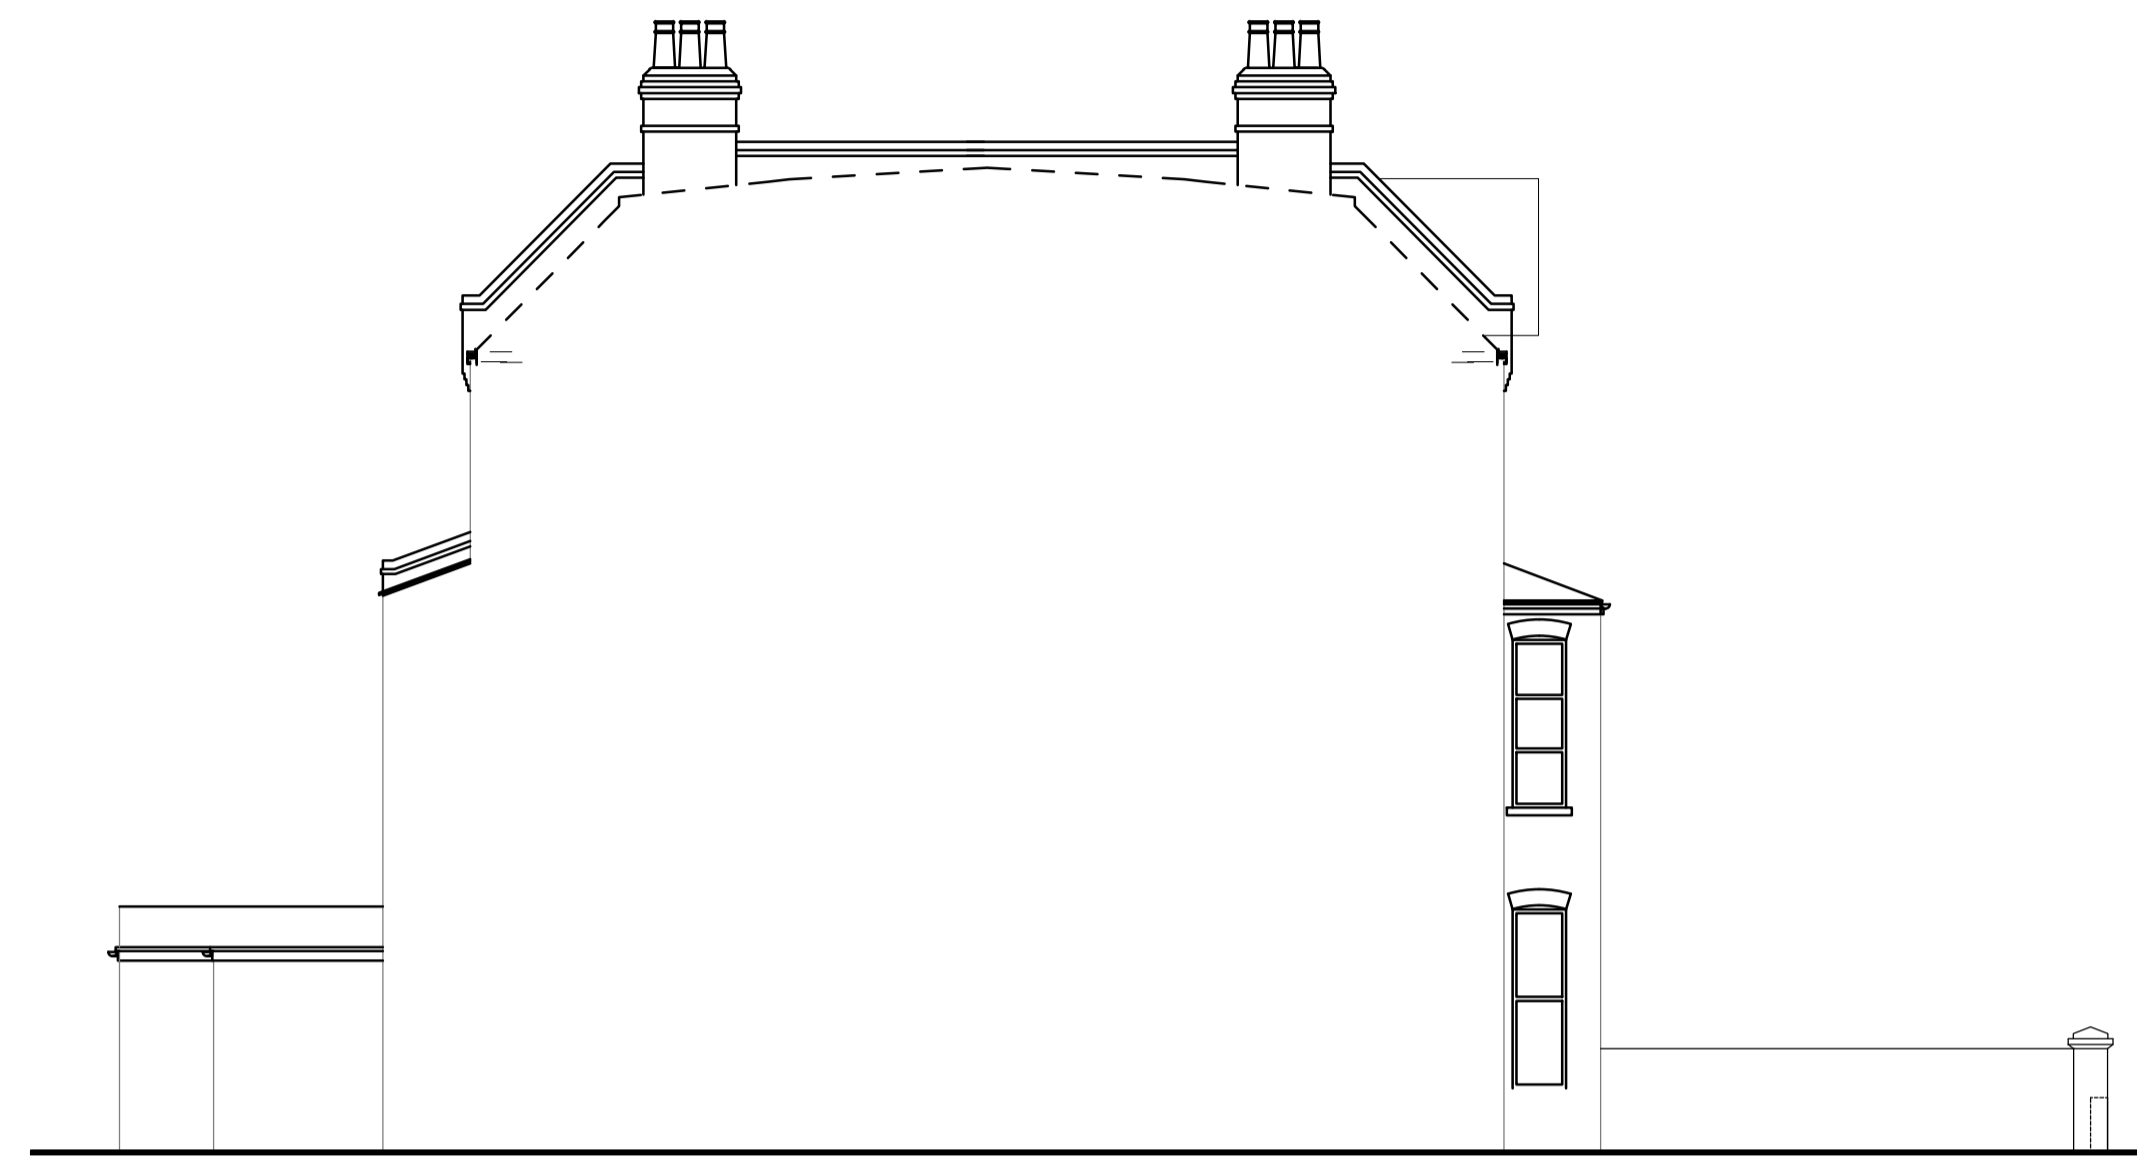


Existing elevation from no 82

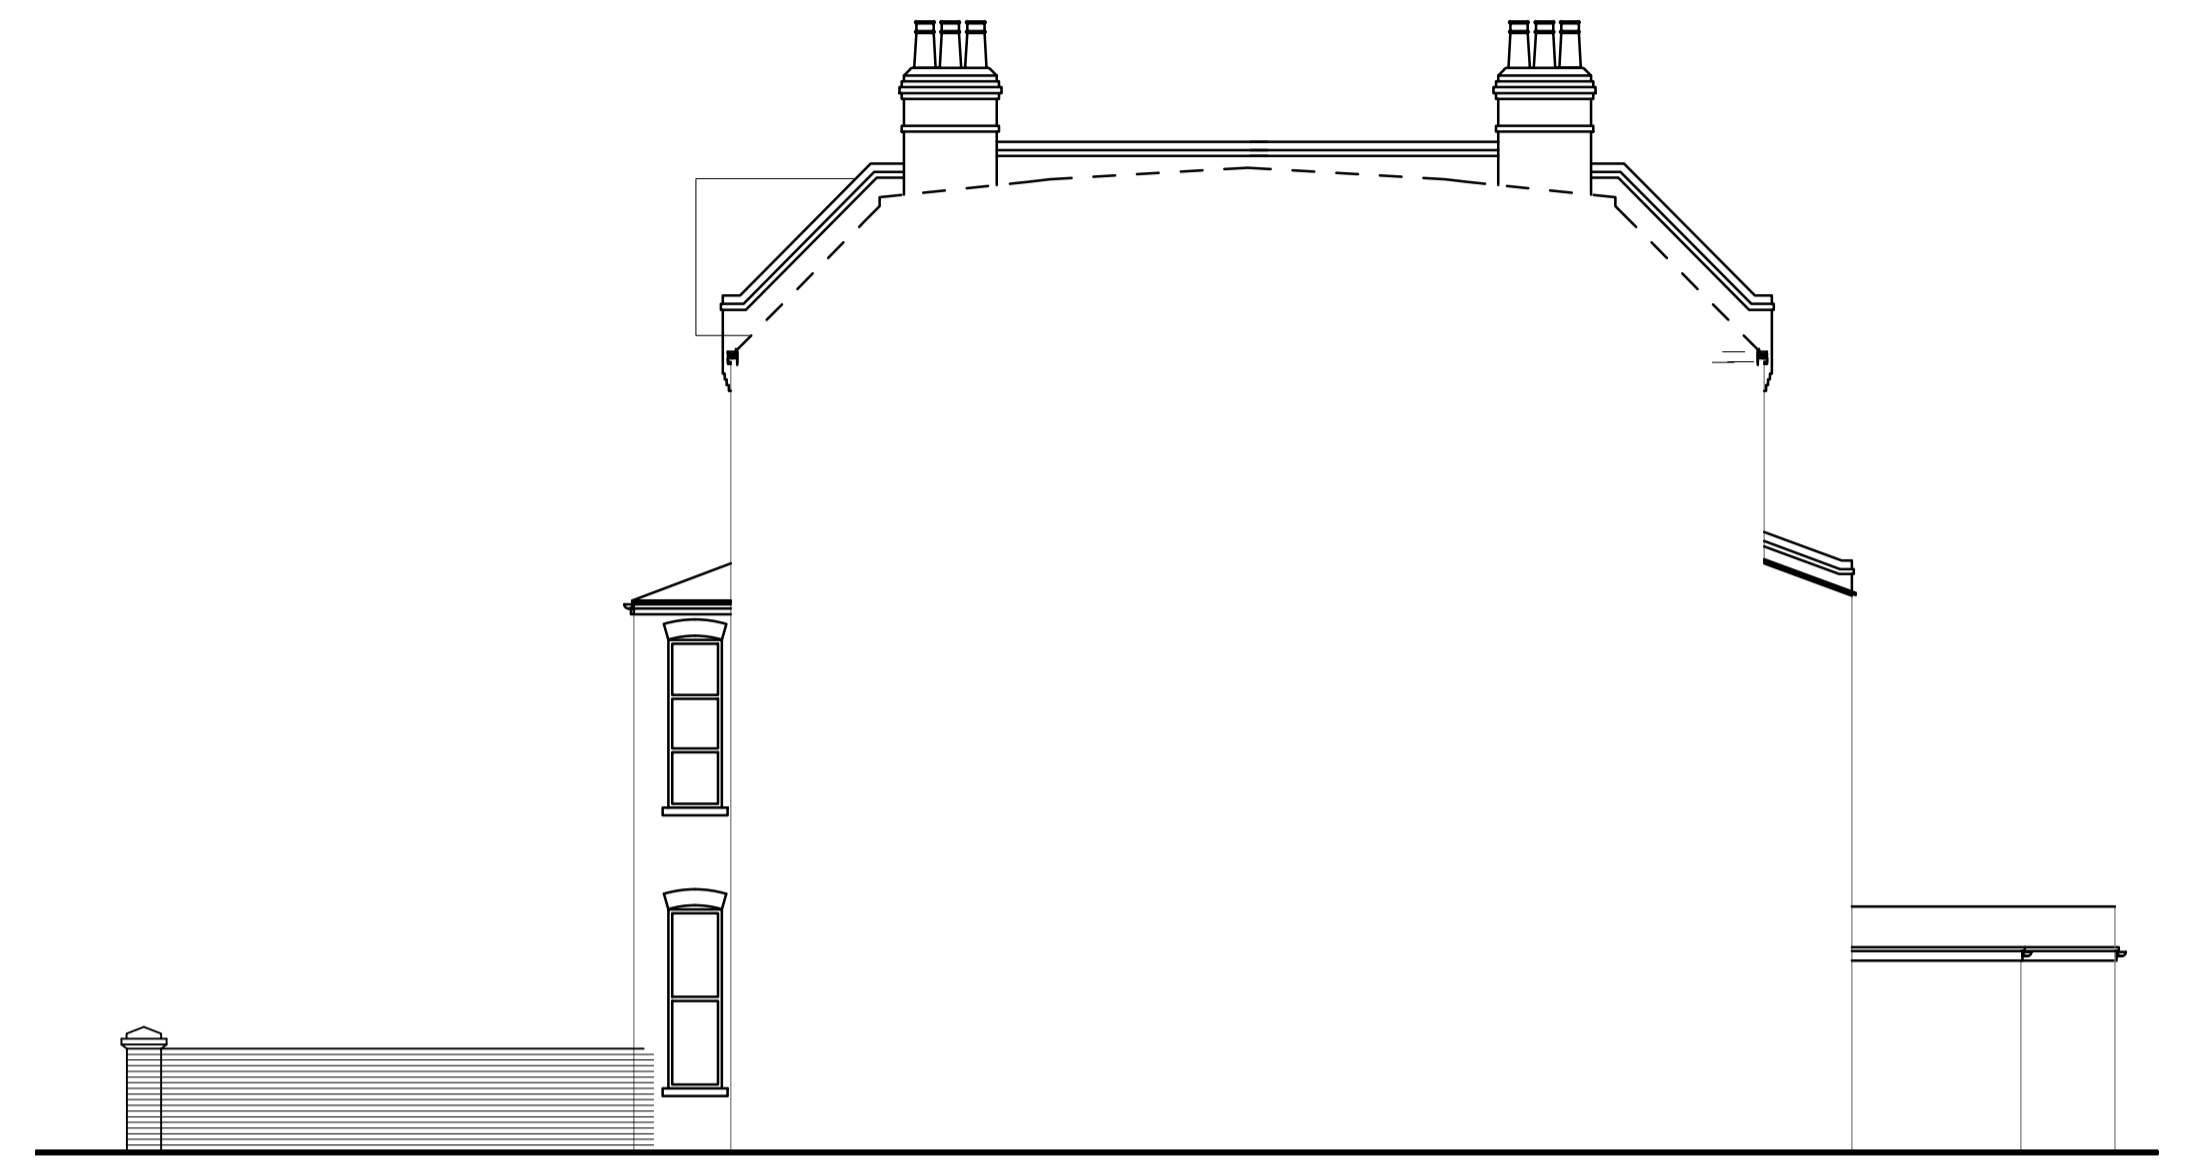


Existing elevation from no 78

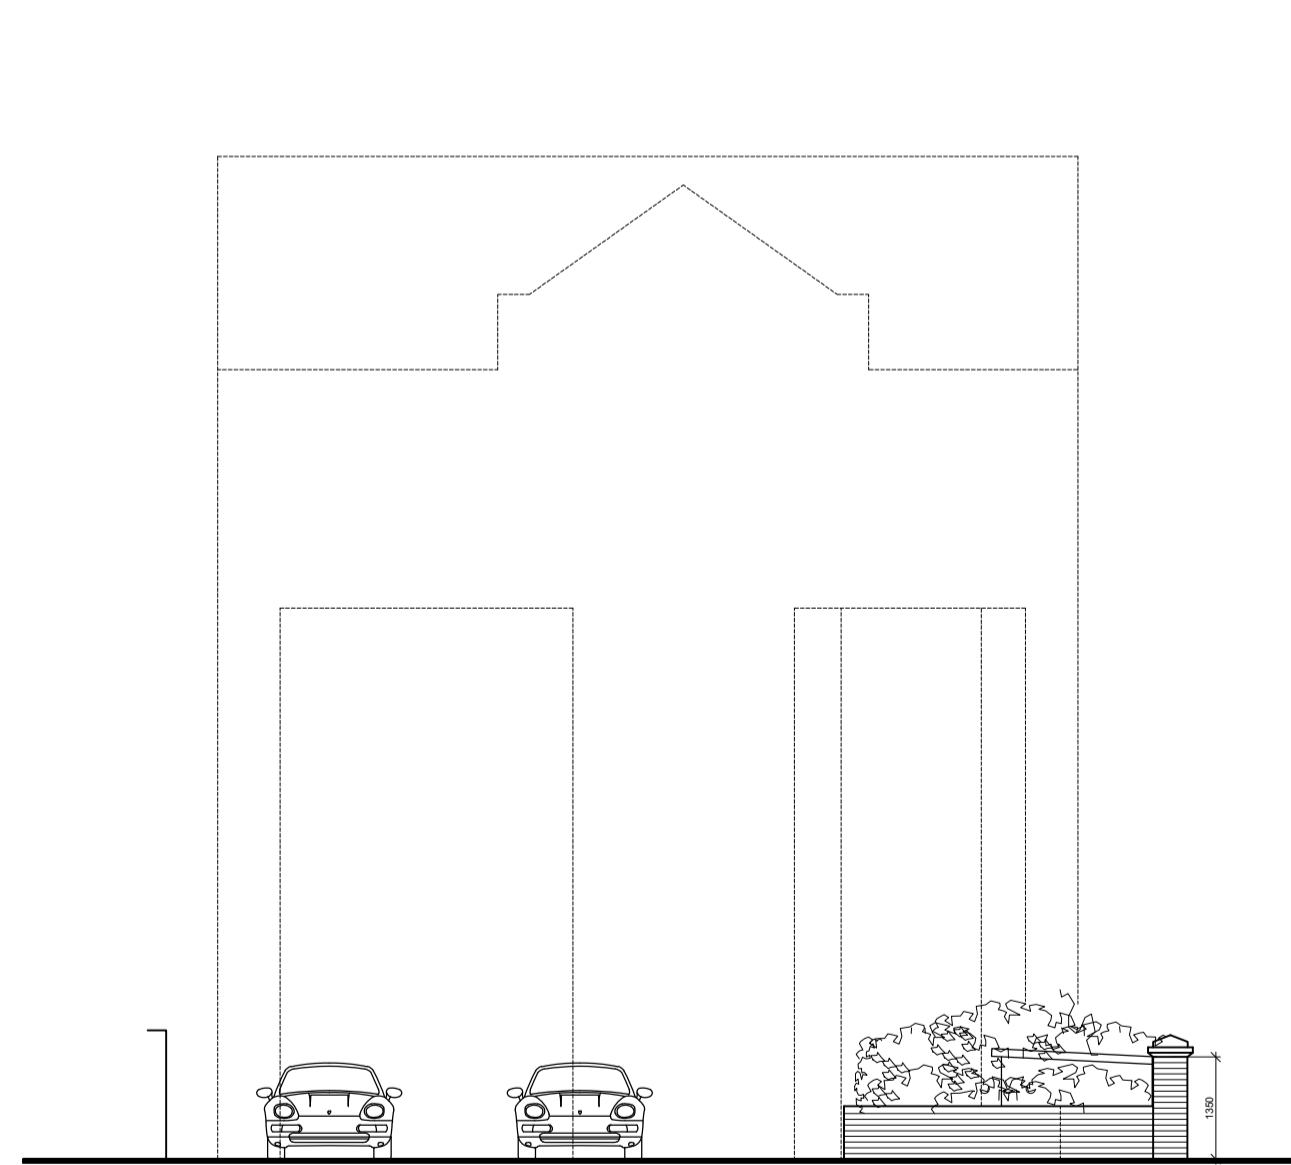

Proposed front elevation

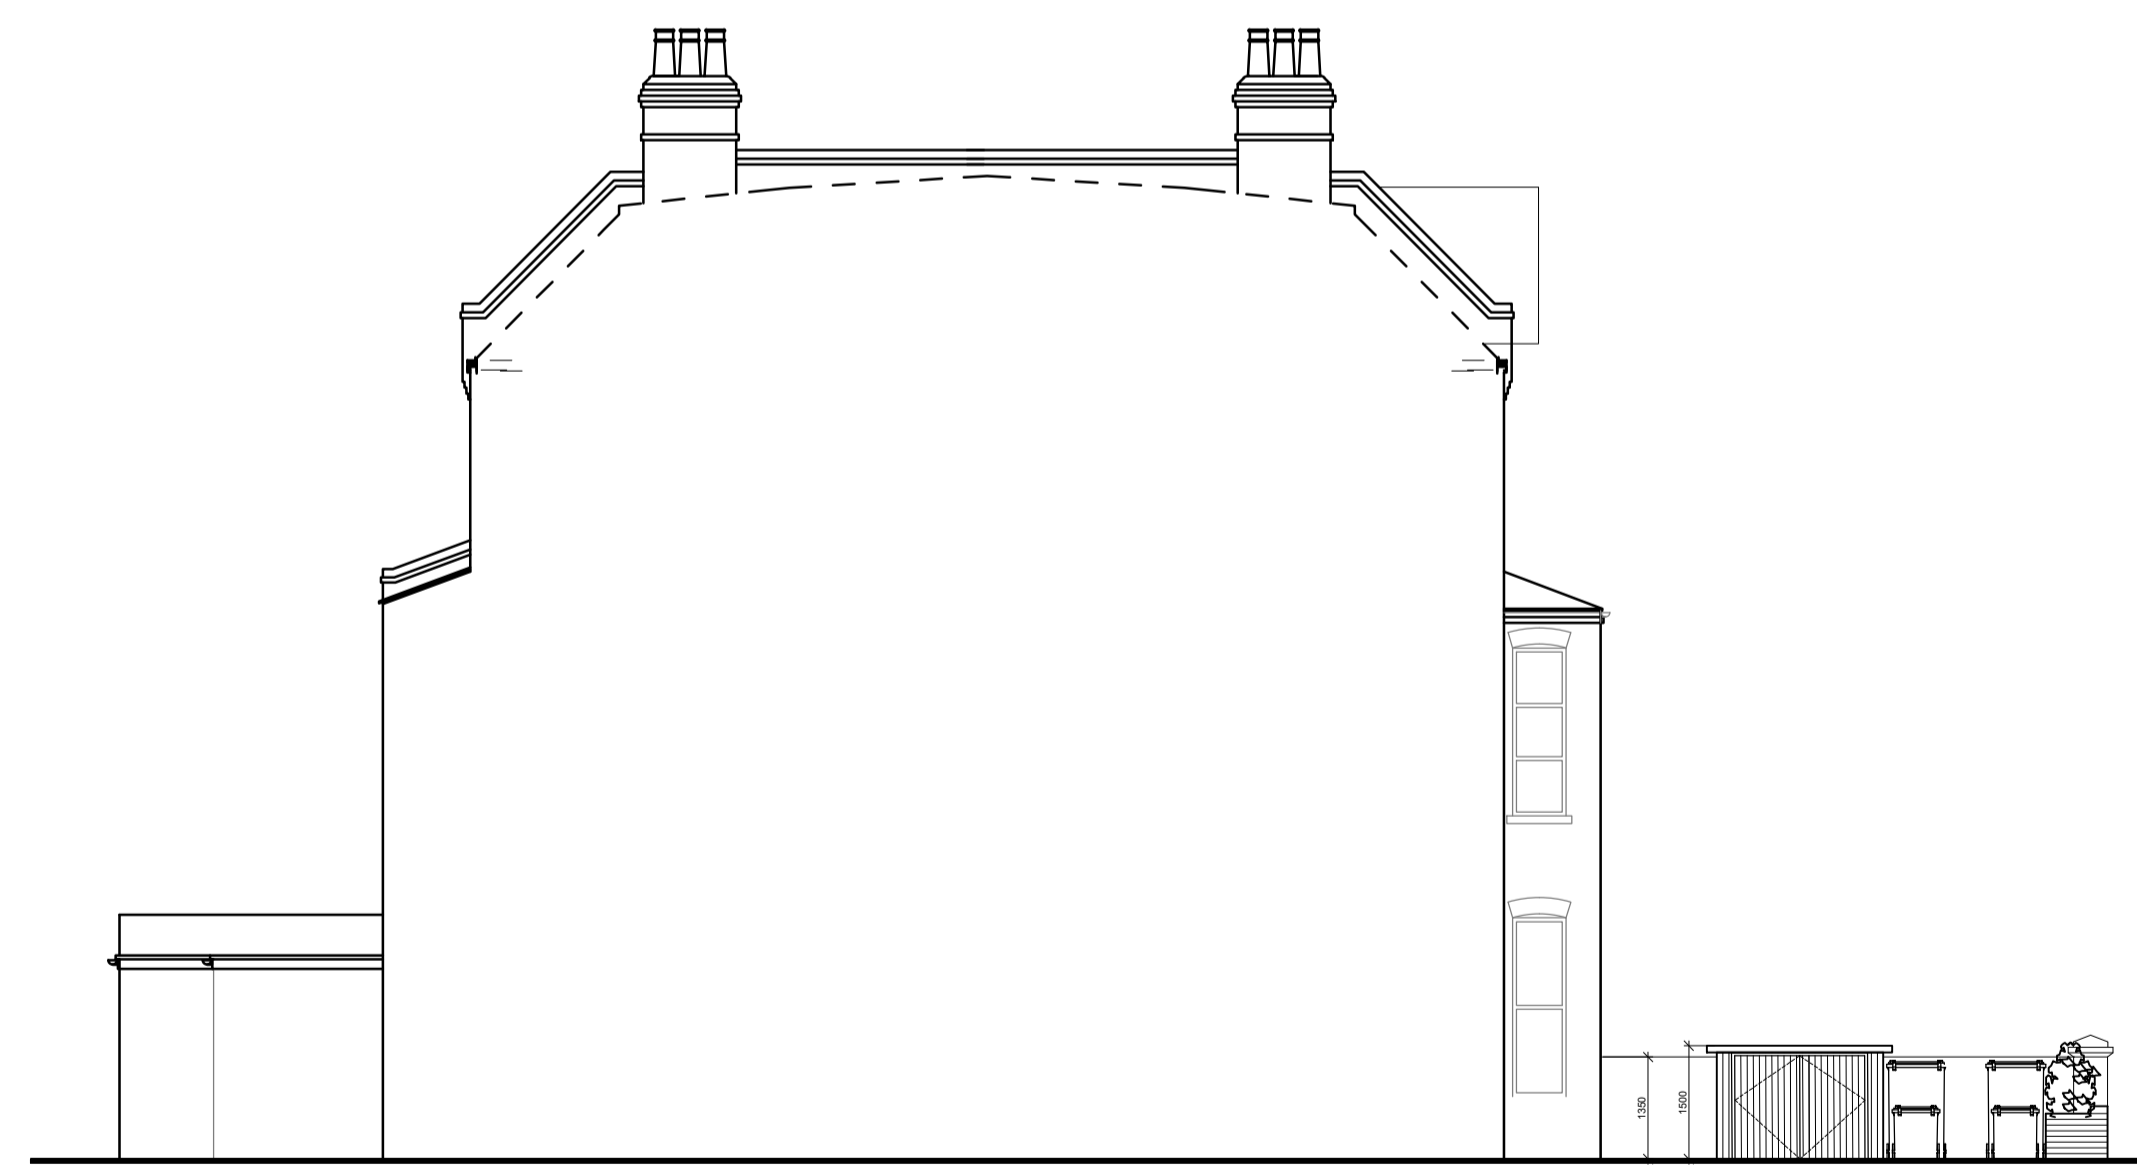

Proposed elevation from no 82

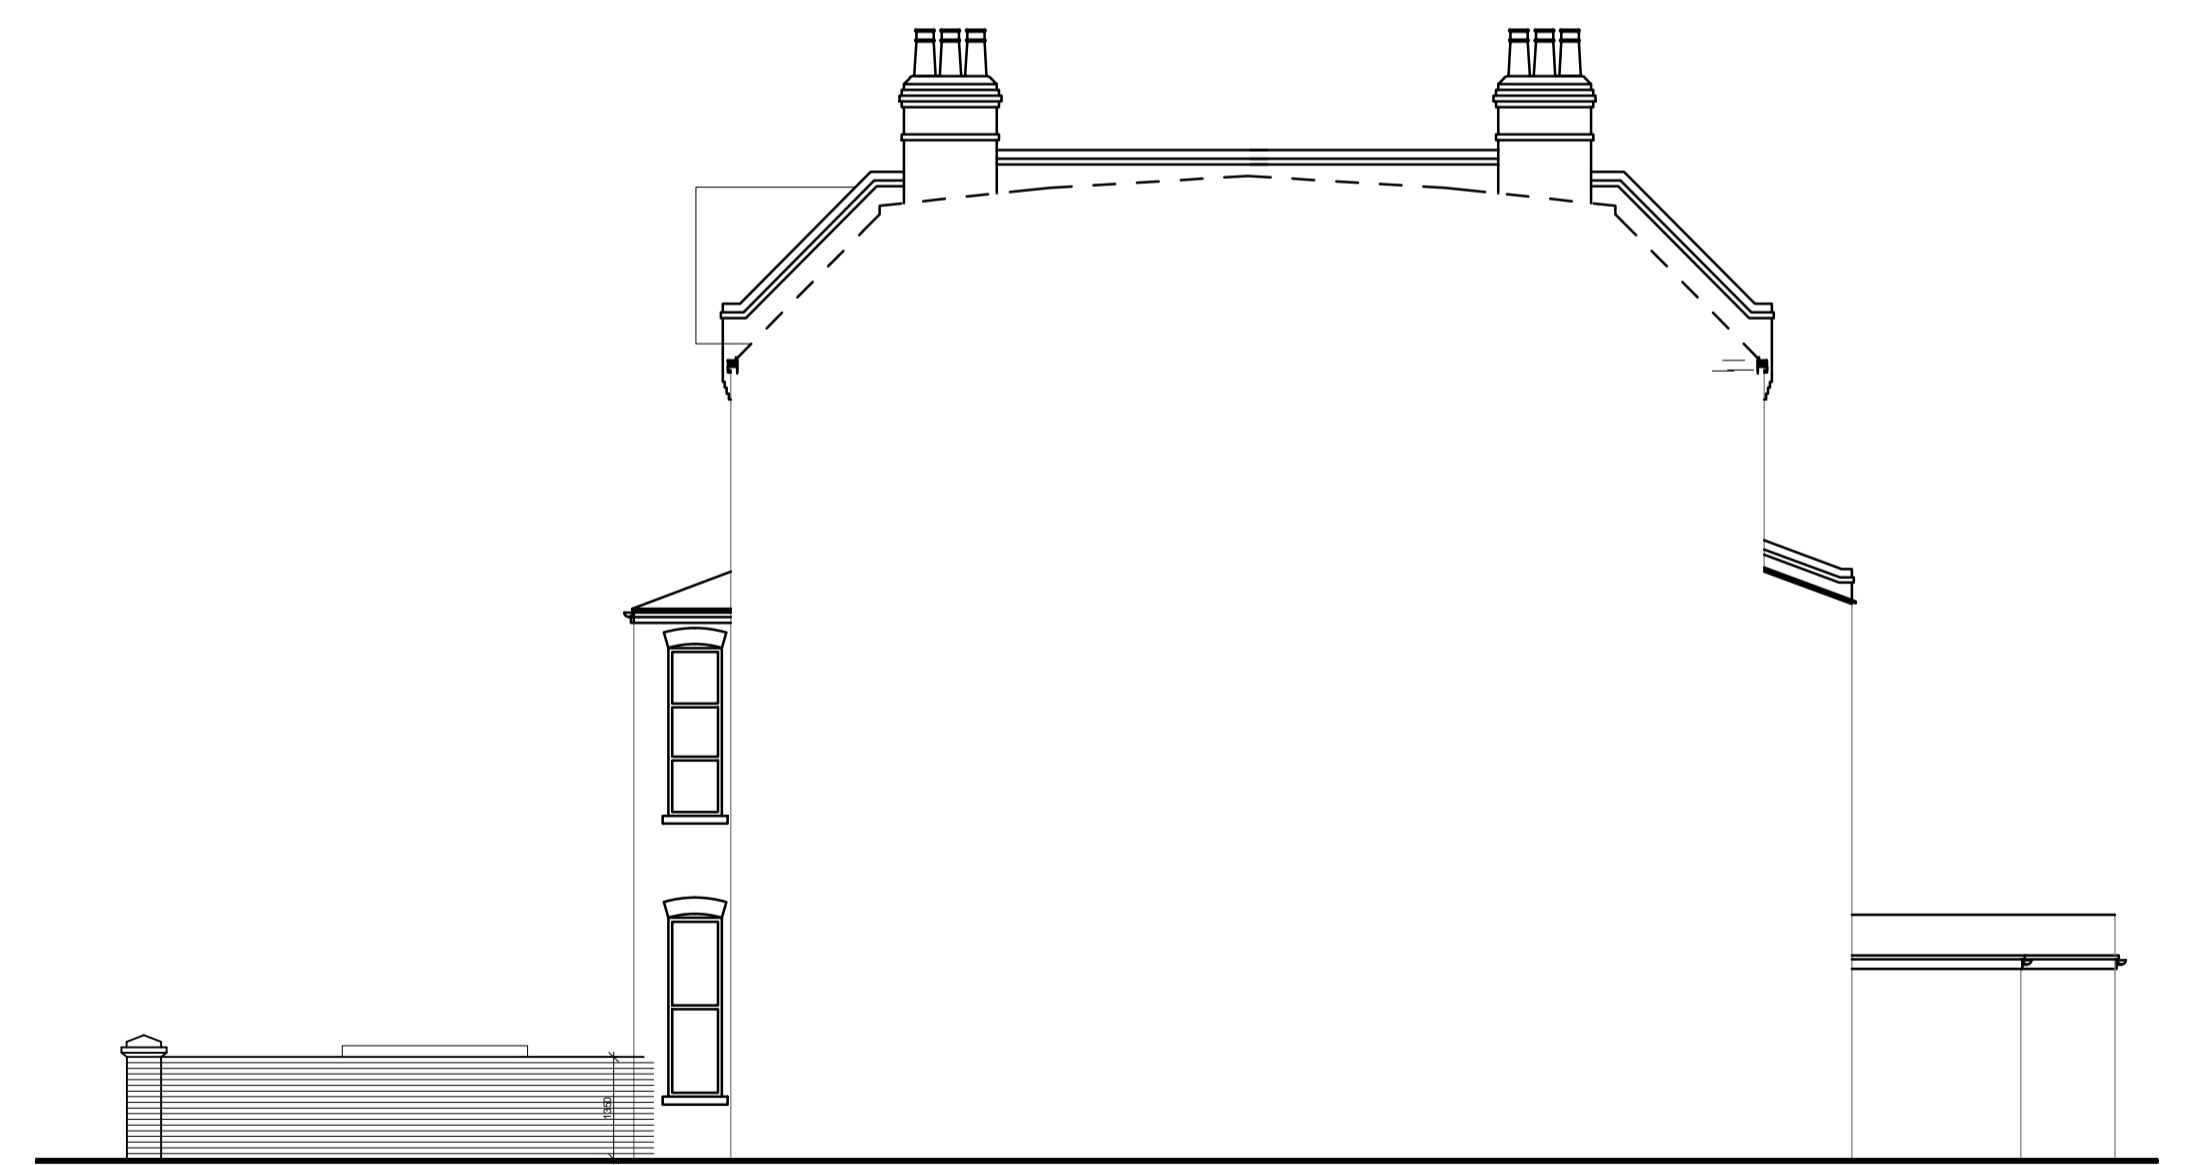

Proposed elevation from no 78

revisions B- Cycle storage amended

project  
80 Greencroft Gardens  
London  
NW6 3JQ

client  
Lilli Adam House Limited

drawing title  
Existing and Proposed Elevations

 true associates ltd  
32 Chamberlayne Road  
London NW10 3JE  
tel 020 8960 3663  
e-mail alan@trueassociates.co.uk

date May 2023 number A17577PA-103  
scale 1:100 @ A1 revision B

© copyright