

DO NOT SCALE

THE CONTRACTOR IS TO CHECK AND VERIFY ALL BUILDING AND SITE DIMENSIONS, LEVELS AND SEWER INVERT LEVELS AT CONNECTION POINTS BEFORE WORK STARTS.

THIS DRAWING IS TO BE READ AND CHECKED IN CONJUNCTION WITH ENGINEERS AND OTHER SPECIALIST DRAWINGS & SPECIFICATIONS.

THE DRAWING AND THE WORKS DEPICTED ARE THE COPYRIGHT OF PAWLK+WIEDMER LTD AND MAY NOT BE REPRODUCED EXCEPT BY WRITTEN PERMISSION.

NOTES

TO BE READ IN CONJUNCTION WITH DEMOLITION GA PLANS, SECTIONS, ELEVATIONS, FINISHES PLANS AND HERITAGE STATEMENT. REFER ALSO TO MEP ENGINEERS' STRIP OUT AND BUILDERSWORK INFORMATION AND LIGHTING LAYOUTS.

| Rev | Date | Reason For Issue | Chk |
|-----|------------|----------------------------------|-----|
| P7 | 19.06.2023 | Cladding Updated | NP |
| P6 | 16.06.2023 | Cladding amended | NP |
| P5 | 25.05.2023 | Phoenix Sculpture Omitted | NP |
| P4 | 23.05.2023 | Box Office Window works omitted. | NP |
| P3 | 20.04.2023 | Shading Added | NP |
| P2 | 17.03.2023 | Revised canopy & Glazing | NP |
| P1 | 23.02.2023 | Planning Amendments | NP |

Key Plan

pawlik + wiedmer

8-12 Creekside
London
SE8 3DX
london@pawlikwiedmer.com
Registered in England & Wales No: 8155464
Registered Office: 27 Mortimer Street, W1T 3BL, UK

Client
Phoenix Theatre
Charing Cross Road
Ambassador Theatre Group

Project
Project Ash
Phoenix Theatre
Charing Cross Road
-

Title
West Elevation
Charing Cross Road
Proposed

Status
PLANNING

| Project Number | Date | Checked By |
|----------------|----------------|-------------|
| 559 | | - |
| Revision | Scale @ ISO A1 | Approved By |
| P7 | 1:50@A1 | - |

Drawing Number
559-PWL-ZZ-ZZ-DR-A-01_330



COME FROM AWAY
A NEW MUSICAL


PHOENIX THEATRE

Simple Backlit lettering within folded metal back boxes.

Unified canopy with embellishment to corner
ceramic smooth masonry tile cladding to upper section of pilasters
Composite Stone cladding to Corner Retained and cleaned
ceramic small format tile cladding to lower section of pilasters

Curtain wall system for windows PPC
Black with matching door system

Extent of Existing facade to be retained and cleaned

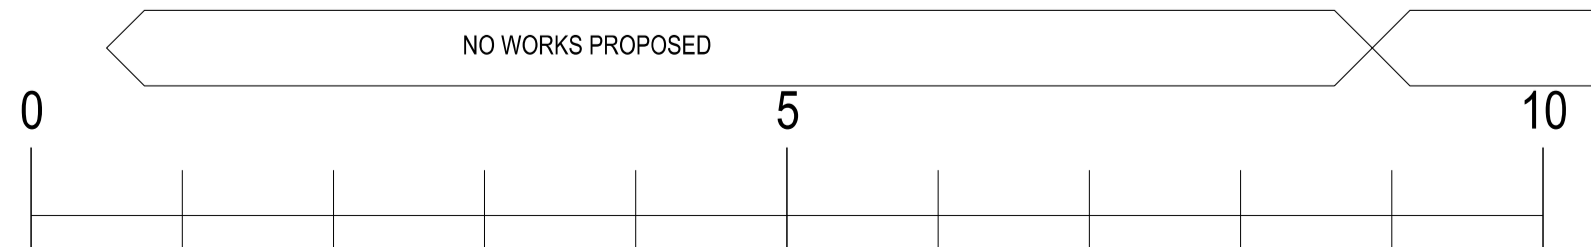

NO WORKS PROPOSED

Extent of new shopfront cladding

Emergency Escape 4040
Main Bar Entrance 3610
Lounge Entrance 3624

2700

810

3603

810

810

2517

690

Rotunda Entrances