
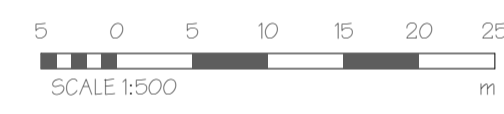


1 Existing Location Plan
SCALE: 1:1250

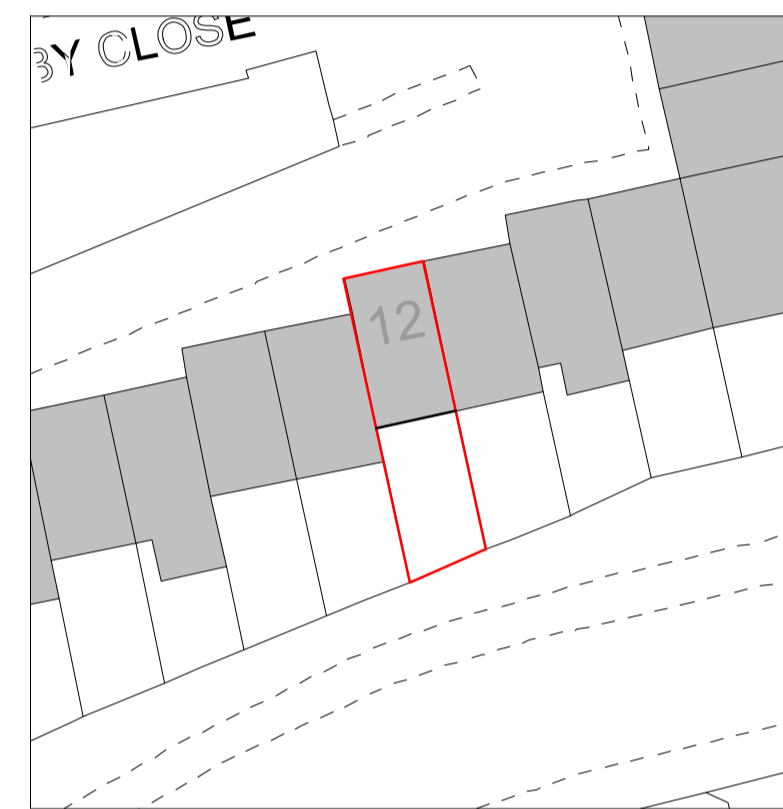

2 Proposed Block Plan
SCALE: 1:500

CLIENT:

Clement Hutton-Mills

PROJECT: 12 Hornby Ct, London NW3 3JL PROJECT NO:


DRWG TITLE: LOCATION PLANS

SCALE: As indicated DATE: 30/03/2023


Mihari Coyle Design Ltd
Architectural & interior design
t: 07987 047552





DRWG NO: A0001 REV:

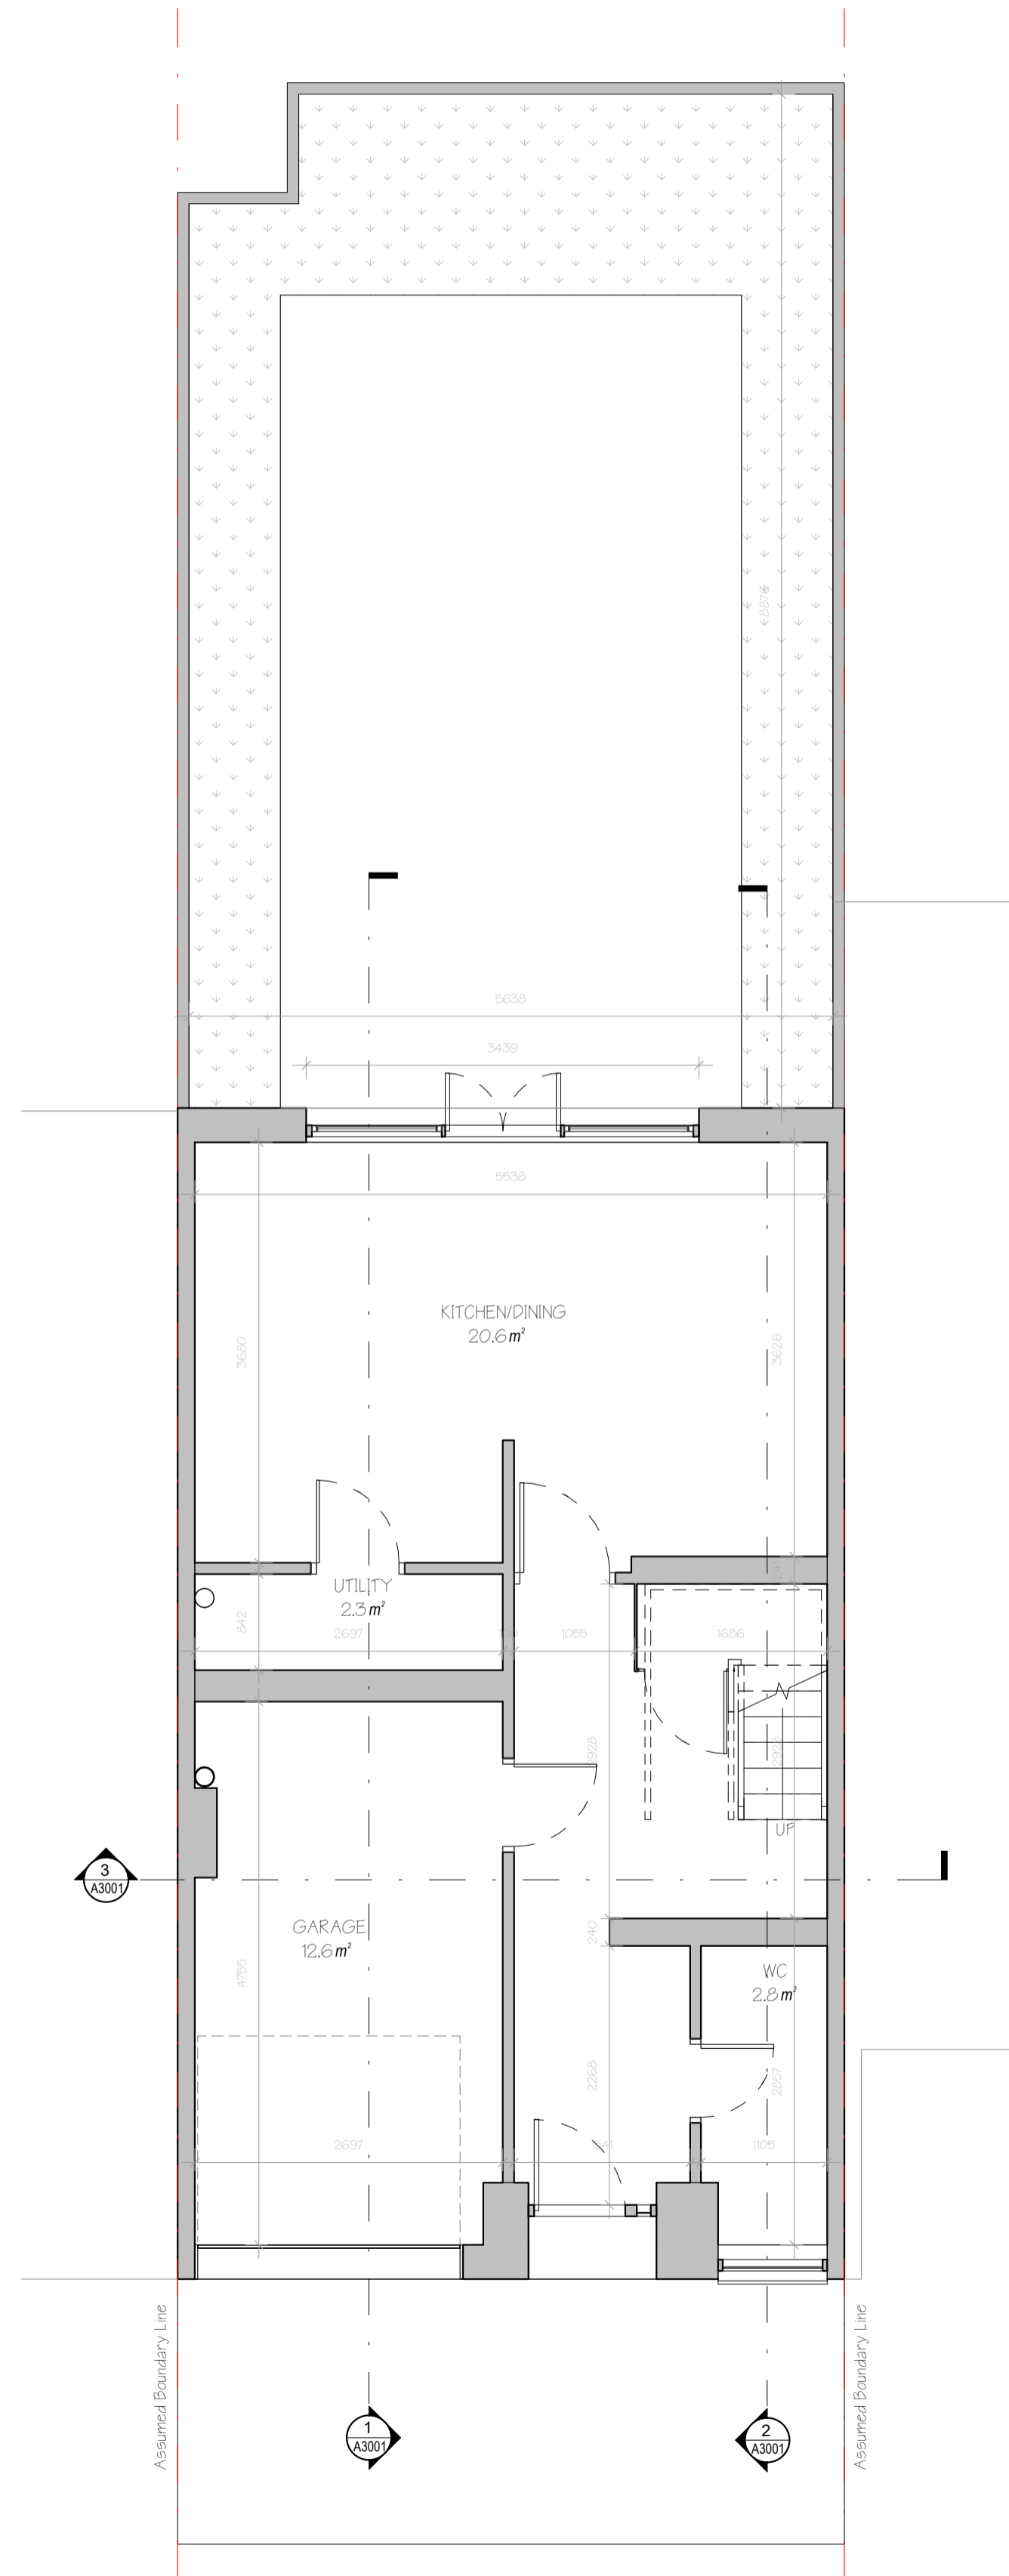

1 Ground Floor Plan-Existing
SCALE: 1:50

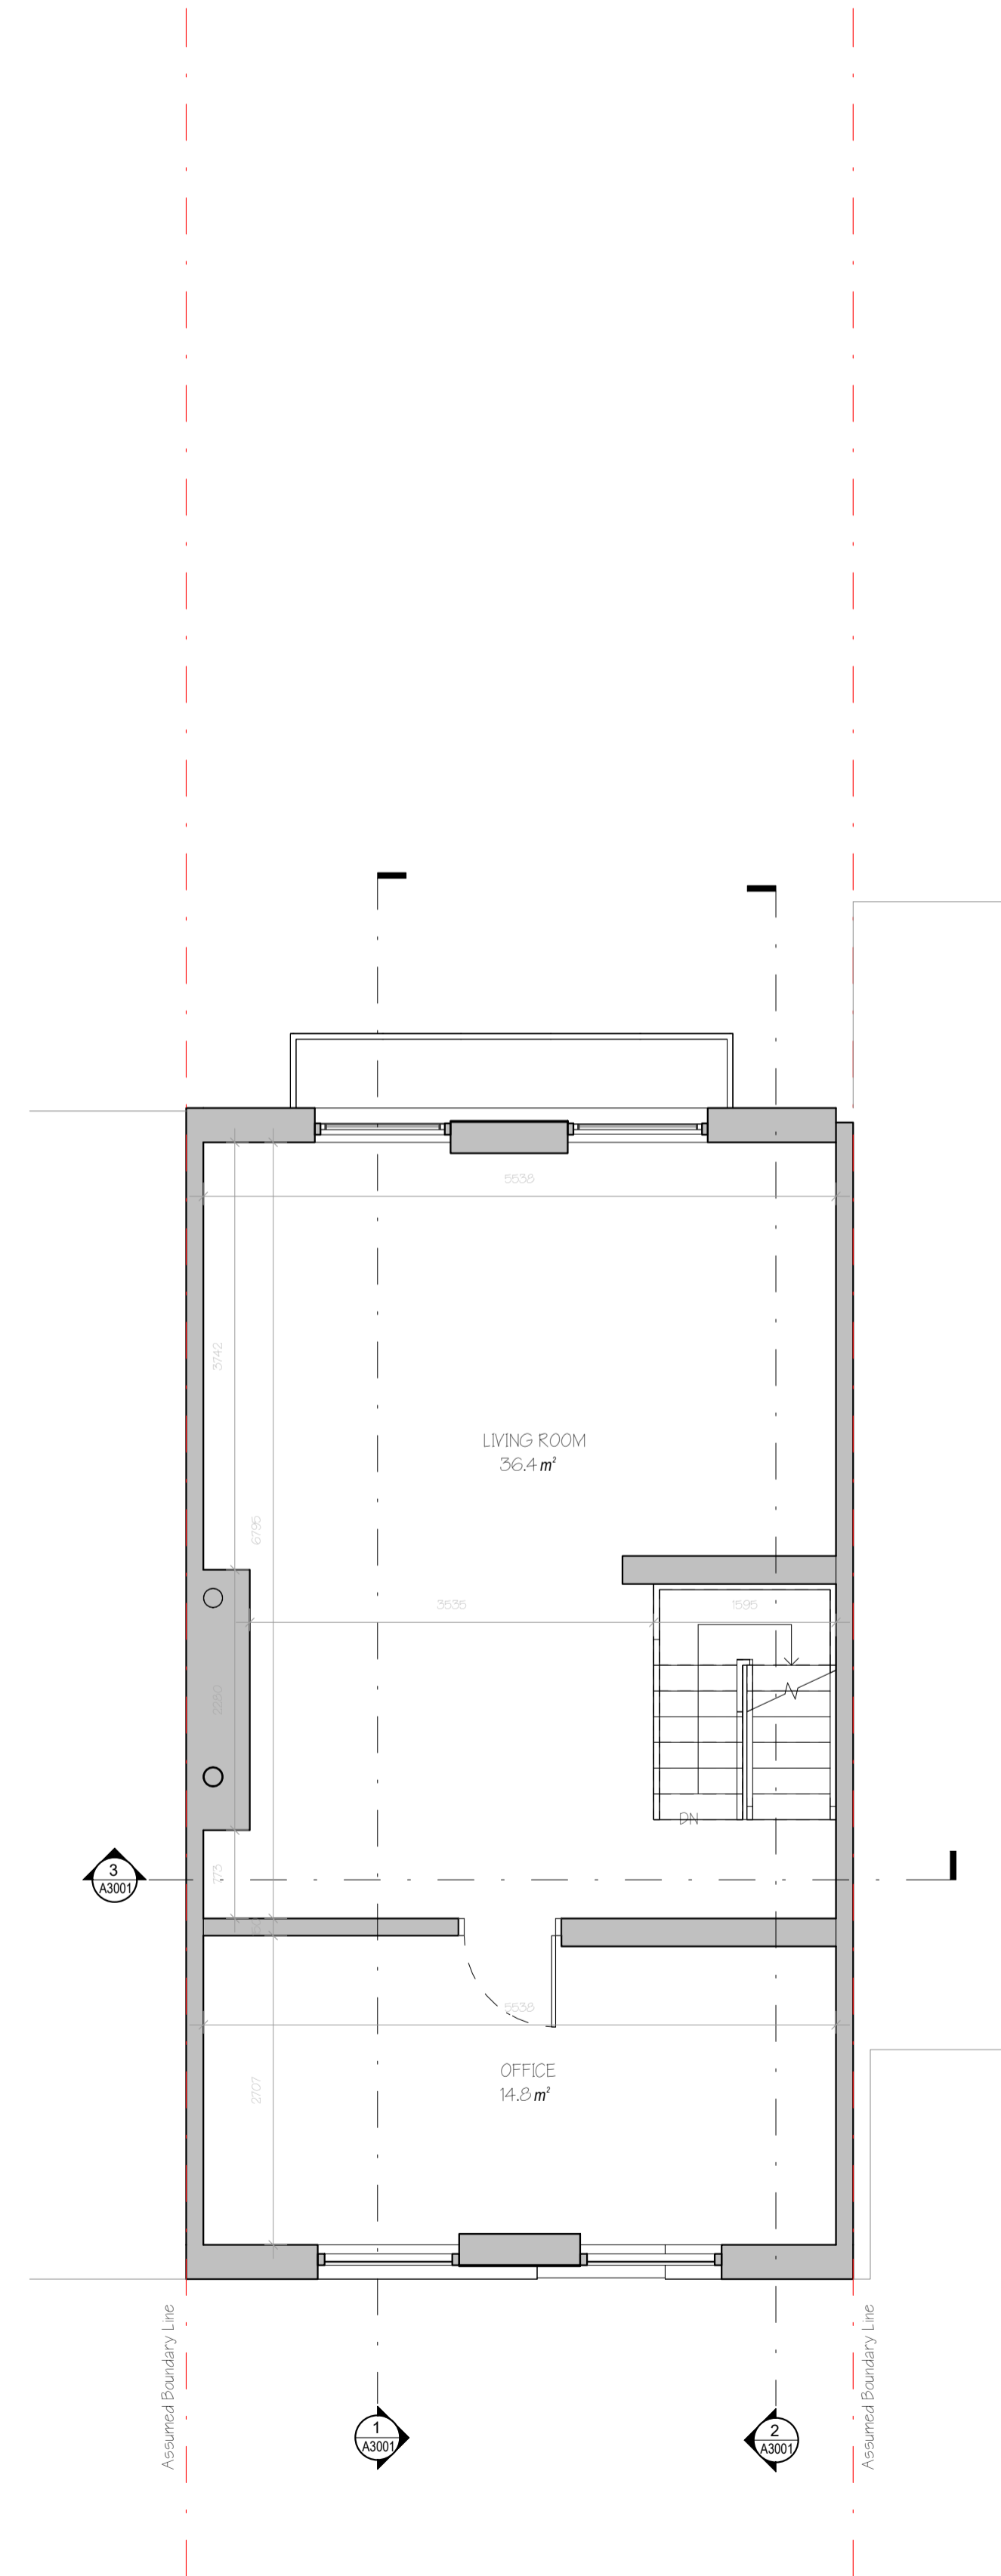


2 First Floor Plan-Existing
SCALE: 1:50

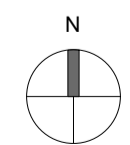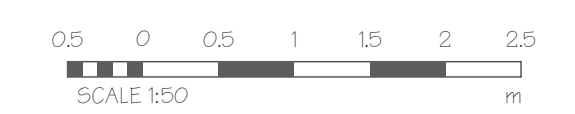


CLIENT: Clement Hutton-Mills	
PROJECT: 12 Hornby Ct, London NW3 3JL	PROJECT NO.:
DRAWING TITLE: FLOOR PLANS - EXISTING	
SCALE: 1:50	DATE: 30/03/2023
Mhairi Coyle Design Ltd Architectural & Interior design t: 07867 047858	
DRAWING NO.:	REV:
A1001	

ALL RIGHTS RESERVED. THIS DRAWING MUST NOT BE REPRODUCED WITHOUT PERMISSION.
ALL DIMENSIONS ARE IN METERS UNLESS OTHERWISE STATED.
NOTES OF ANY SPECIFICATIONS, ORDER BOOKS, LEVELS MUST BE REFERRED TO BEFORE WORK COMMENCES. THIS DRAWING MUST BE CHECKED AGAINST ANY OTHER STRUCTURAL ARCHITECTURAL DRAWINGS PROVIDED. THIS DRAWING MUST NOT BE USED FOR CONSTRUCTION UNLESS OTHERWISE STATED. ALL DIMENSIONS ON THIS DRAWING ARE IN MILLIMETERS UNLESS OTHERWISE STATED.



Materials:
 All new walls/brickwork to match existing materials and existing colours.
 All new windows/door to match existing materials and existing colours.
 All new rainwater good to match existing materials and existing colours.

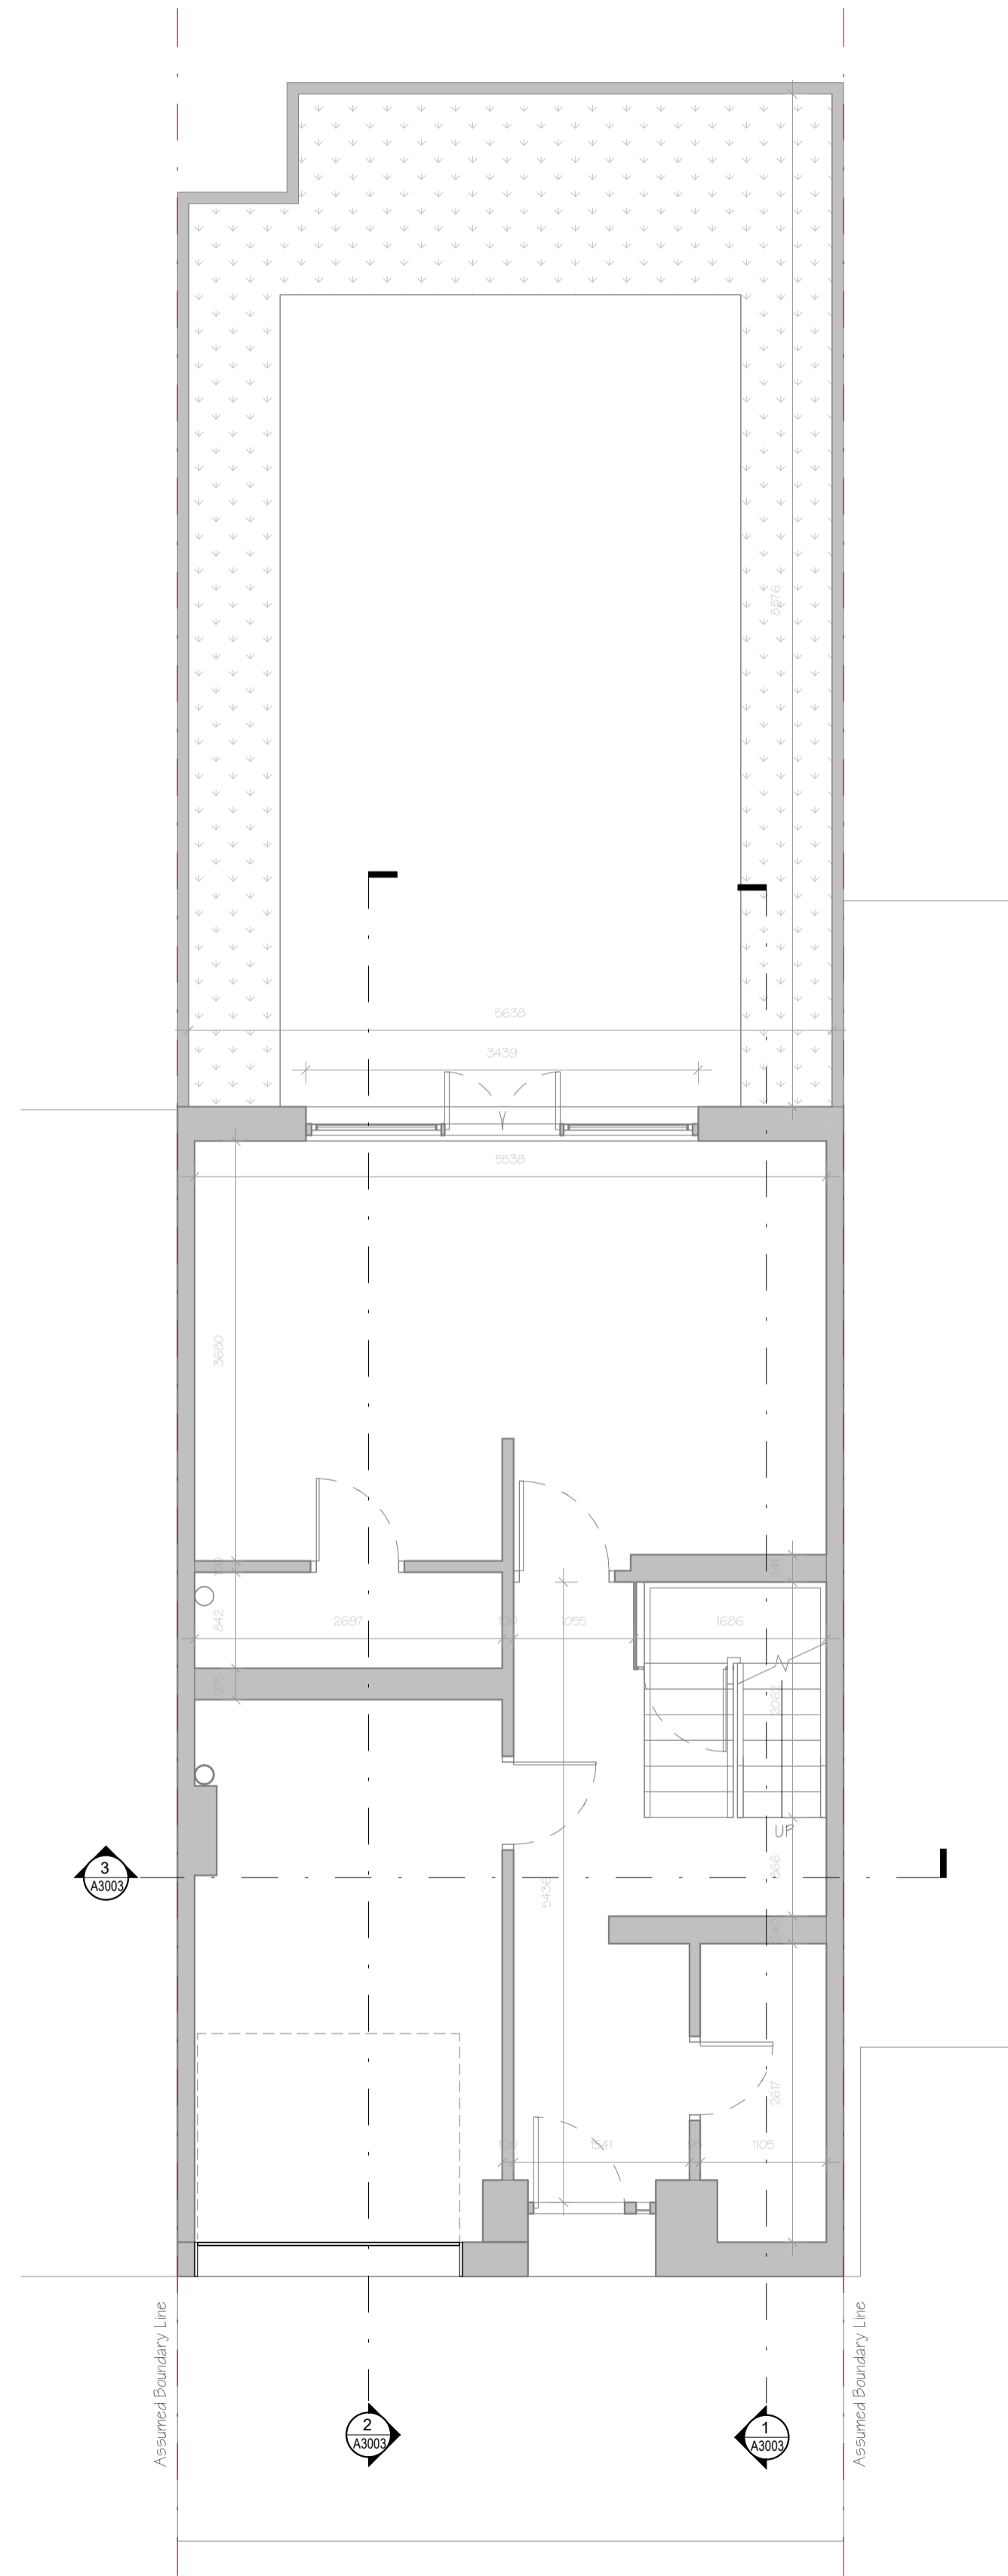

1 Ground Floor Plan-Proposed Op
 SCALE: 1:50




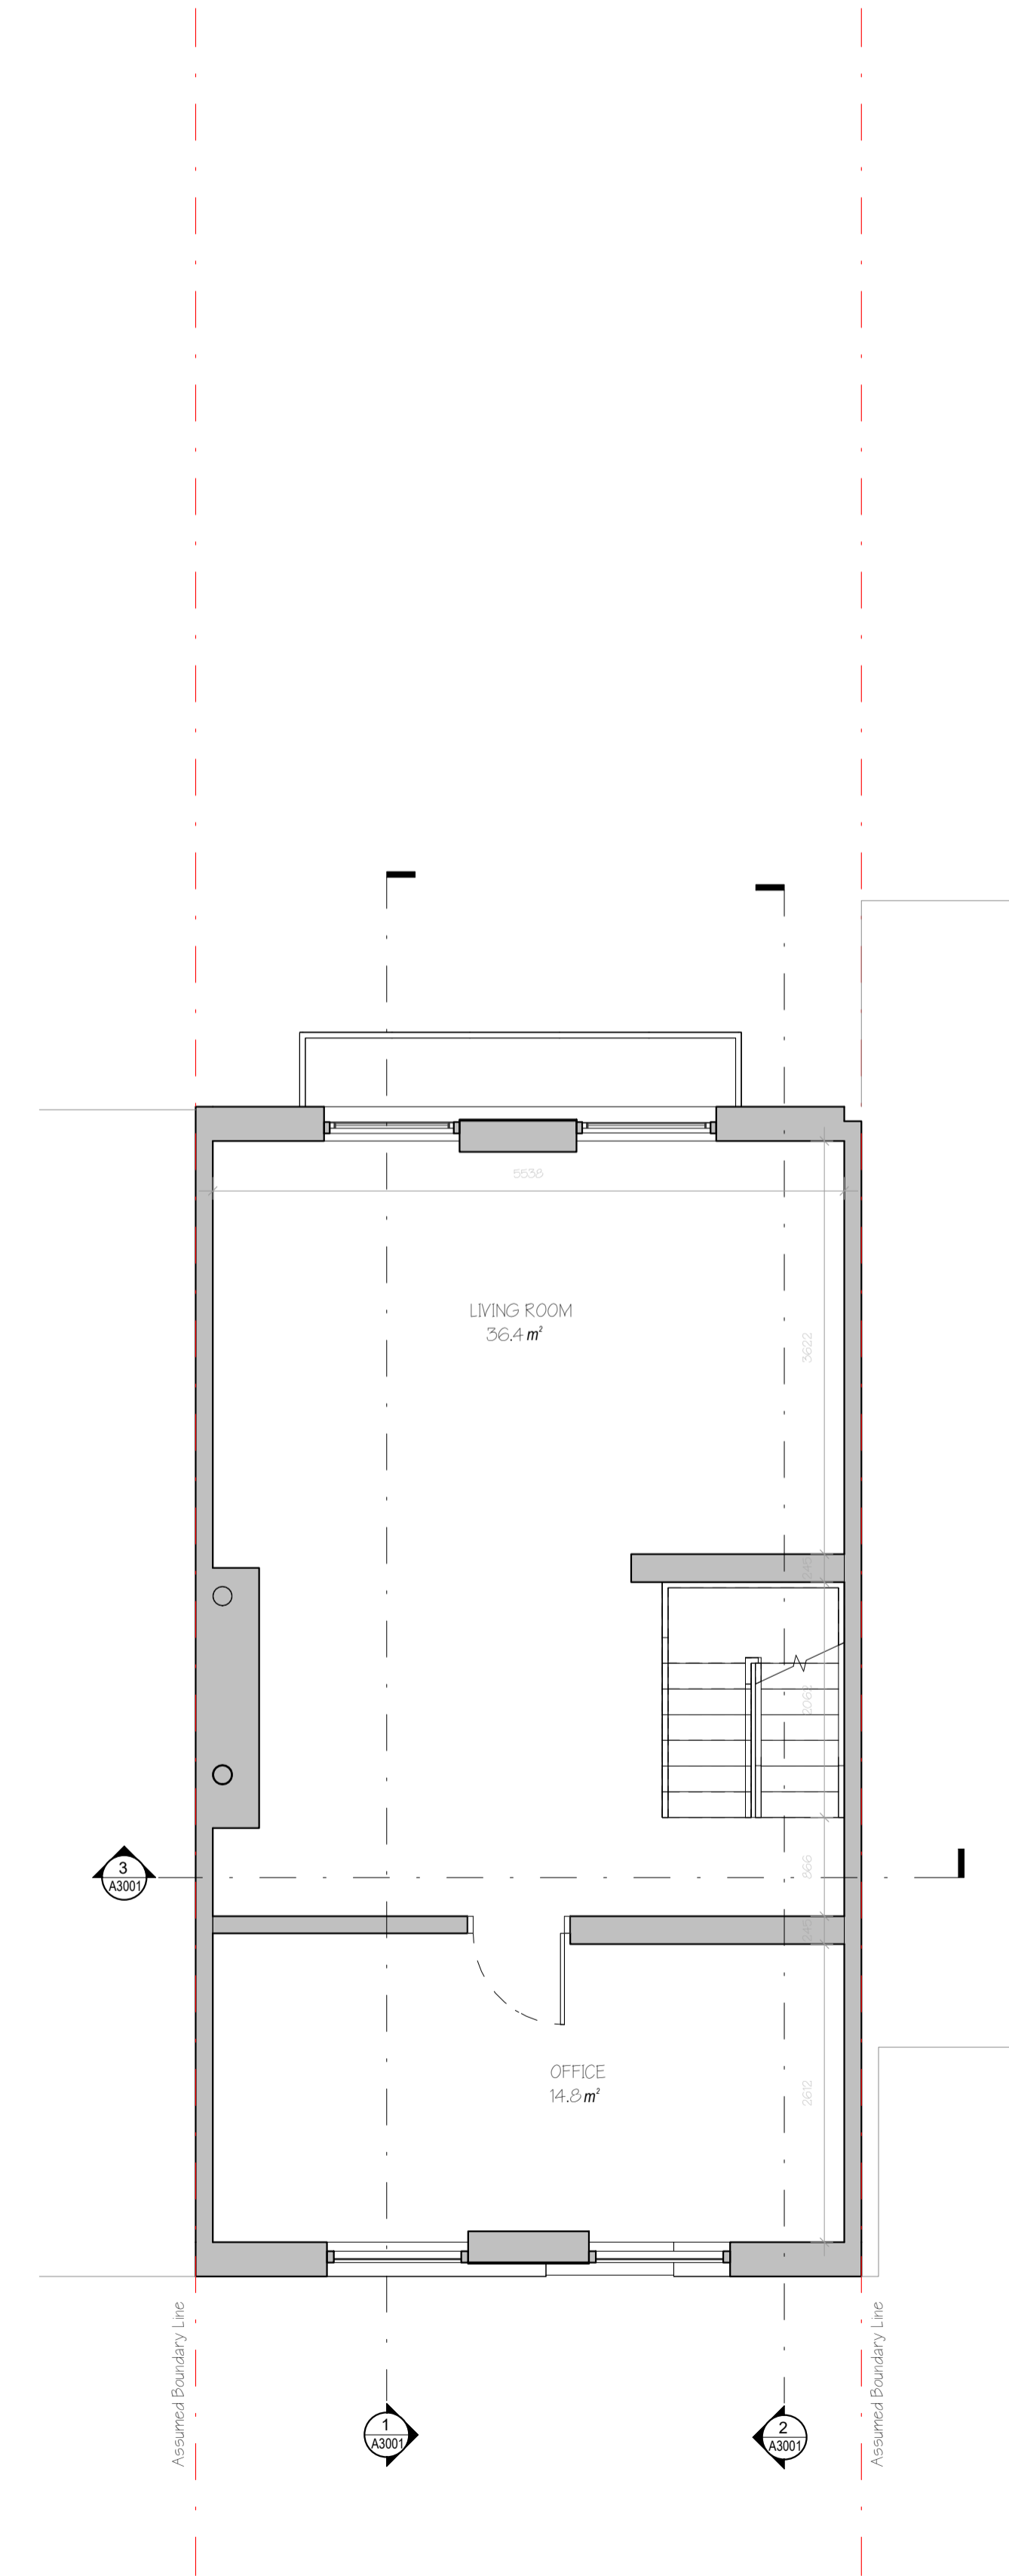


2 First Floor Plan-Proposed Op
 SCALE: 1:50

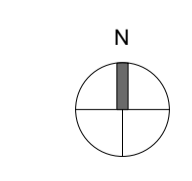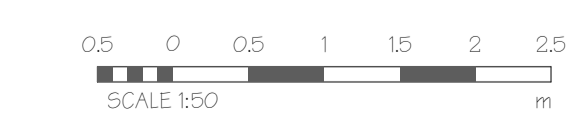

CLIENT: Clement Hutton-Mills	
PROJECT: 12 Hornby Ct, London NW3 3JL	PROJECT NO.:
DRAWING TITLE: FLOOR PLANS - PROPOSED OP	
SCALE: 1:50	DATE: 30/03/2023
Mhairi Coyle Design Ltd Architectural & interior design t: 07987 047838	
DRAWING NO.:	REV:
A1003	


© COPYRIGHT - ALL RIGHTS RESERVED THIS DRAWING MUST NOT BE REPRODUCED WITHOUT PERMISSION.
 ALL RIGHTS RESERVED. THIS DRAWING IS THE PROPERTY OF MHAIRI COYLE DESIGN LTD. ANY REUSE, REPRODUCTION OR MODIFICATION OF ANY PART OF THIS DRAWING WITHOUT THE WRITTEN PERMISSION OF MHAIRI COYLE DESIGN LTD. IS STRICTLY PROHIBITED. THIS DRAWING IS FOR INFORMATION ONLY AND DOES NOT CONSTITUTE A CONTRACT. ALL DIMENSIONS ON THIS DRAWING ARE IN MILLIMETRES UNLESS OTHERWISE STATED.

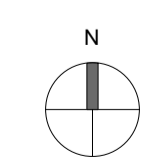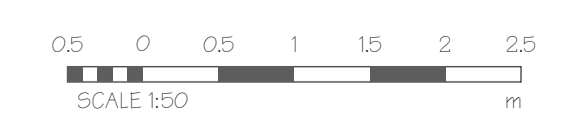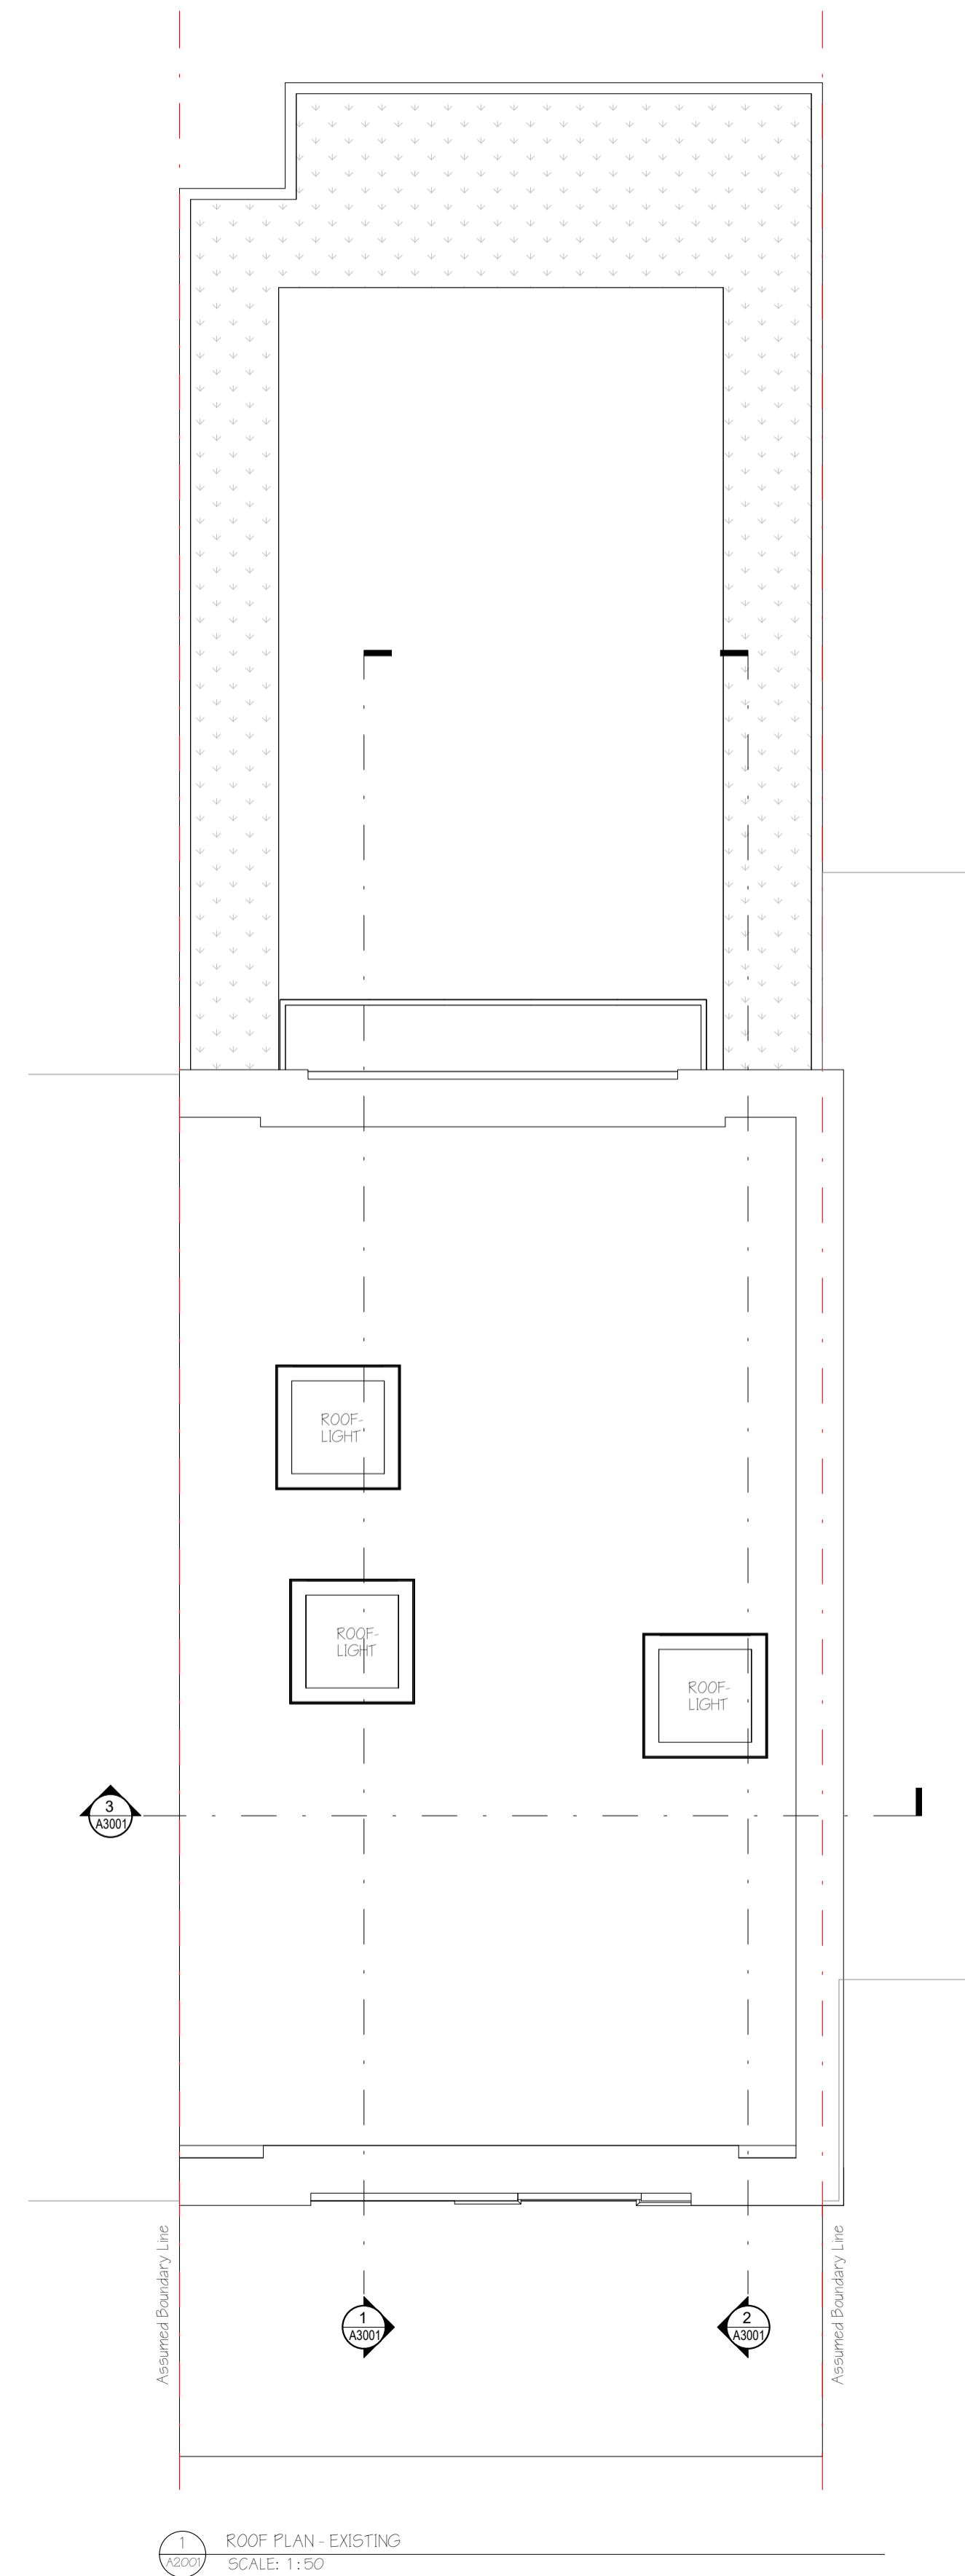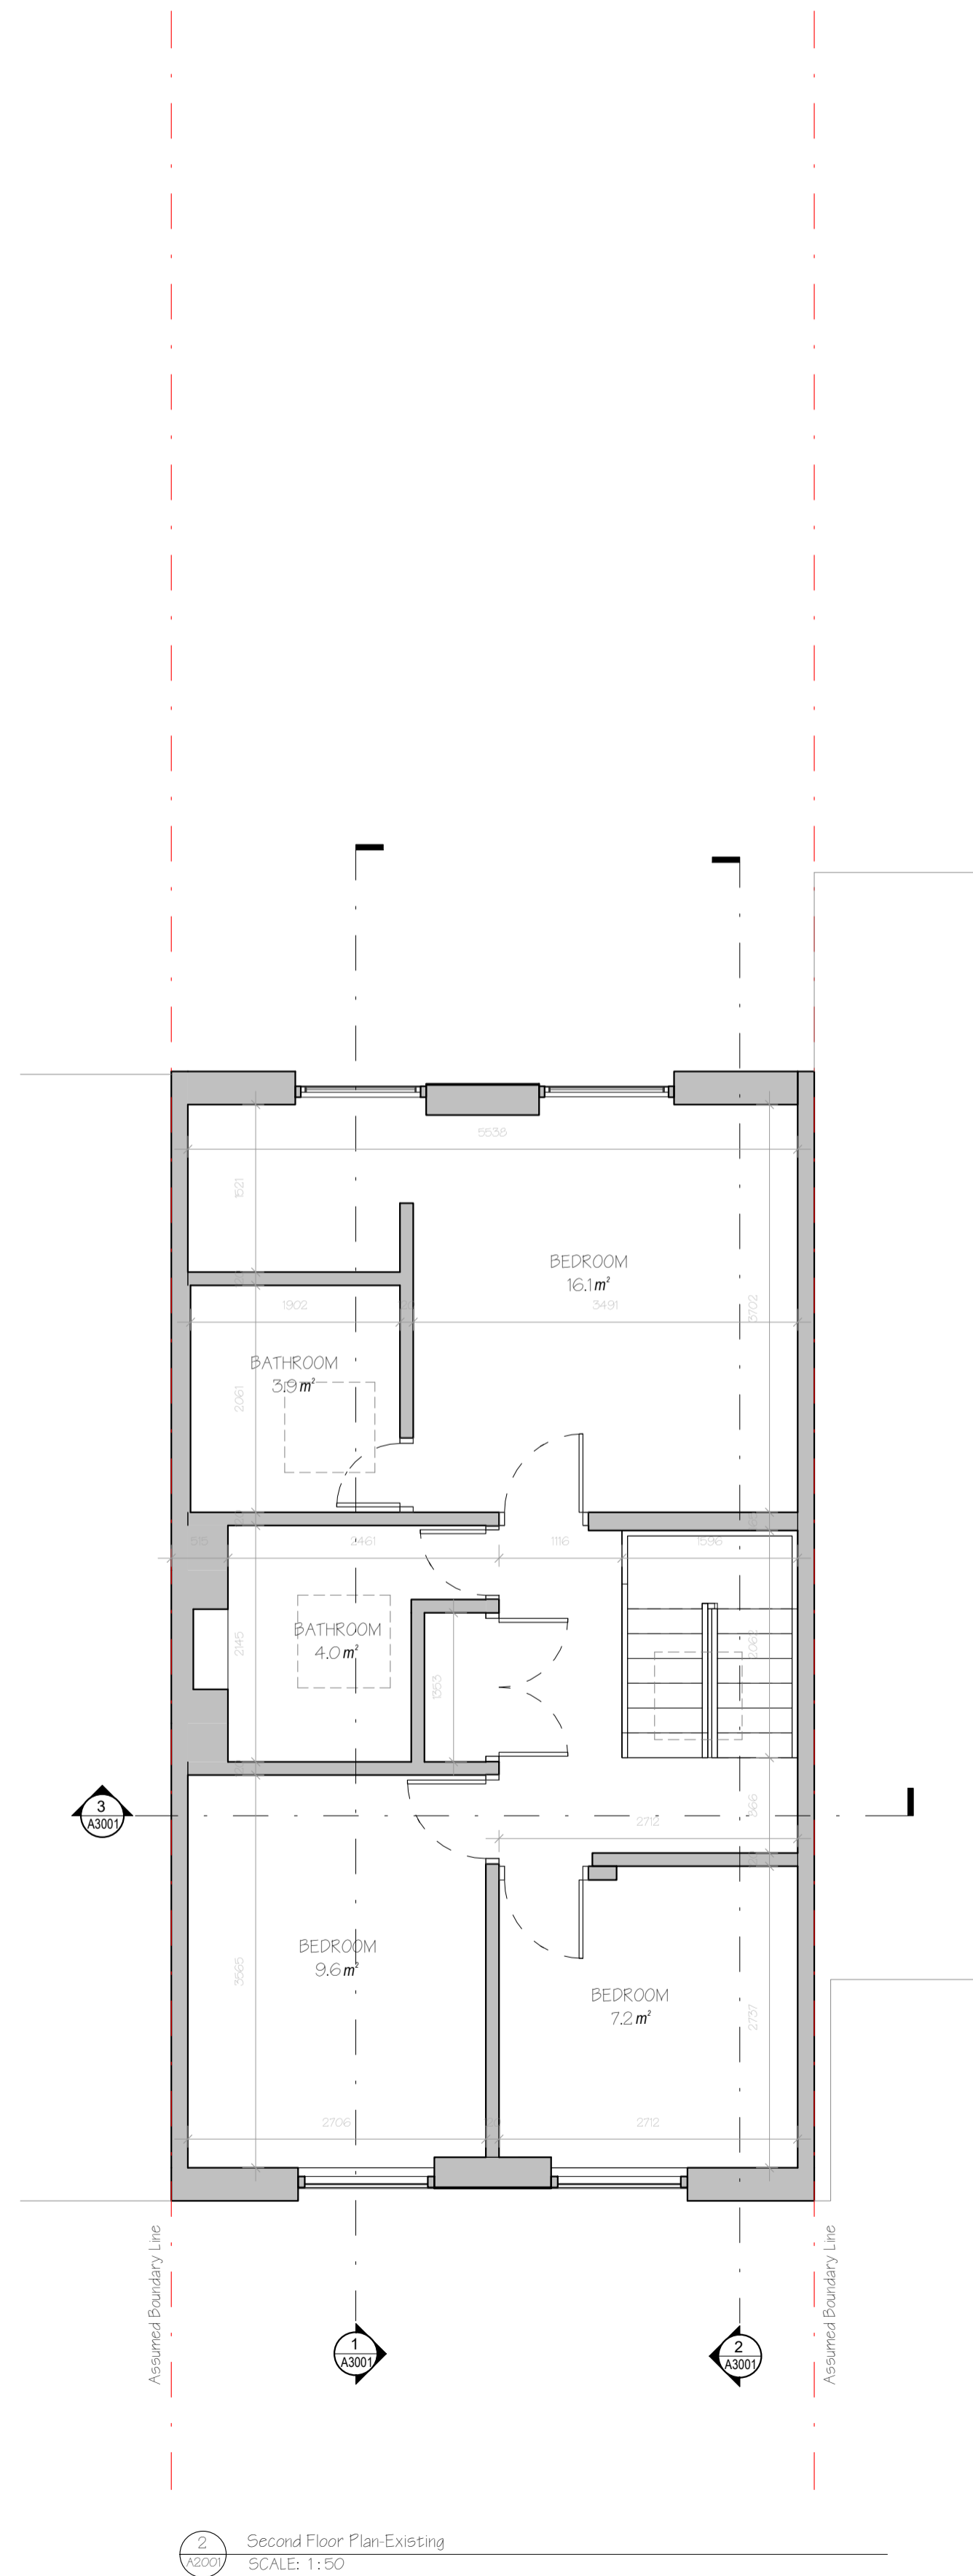


CLIENT: Clement Hutton-Mills	
PROJECT: 12 Hornby Ct, London NW3 3JL	PROJECT NO.:
DRAWING TITLE: 2nd FLOOR PLAN & ROOF PLAN - EXISTING	
SCALE: 1:50	DATE: 30/03/2023
Mhairi Coyle Design Ltd Architectural & interior design t: 07987 047550	
DRAWING NO.:	REV.:
A1004	

© COPYRIGHT - ALL RIGHTS RESERVED THIS DRAWING MUST NOT BE REPRODUCED WITHOUT PERMISSION. ALL RIGHTS RESERVED. THIS DRAWING IS THE PROPERTY OF MHAIRI COYLE DESIGN LTD. ANY REPRODUCTION OF ANY SPECIFICATIONS, DIMENSIONS OR LEVELS MUST BE CHECKED BEFORE WORK COMMENCES. THIS DRAWING MUST BE CHECKED AGAINST ANY OTHER STRUCTURAL ARCHITECTURAL DRAWINGS PROVIDED. THIS DRAWING MUST NOT BE USED FOR CONSTRUCTION UNLESS SPECIFIC CONSTRUCTION ALL DIMENSIONS ON THIS DRAWING ARE IN MILLIMETRES UNLESS OTHERWISE STATED.


Materials:
 All new walls/brickwork to match existing materials and existing colours.
 All new windows/door to match existing materials and existing colours.
 All new rainwater good to match existing materials and existing colours.

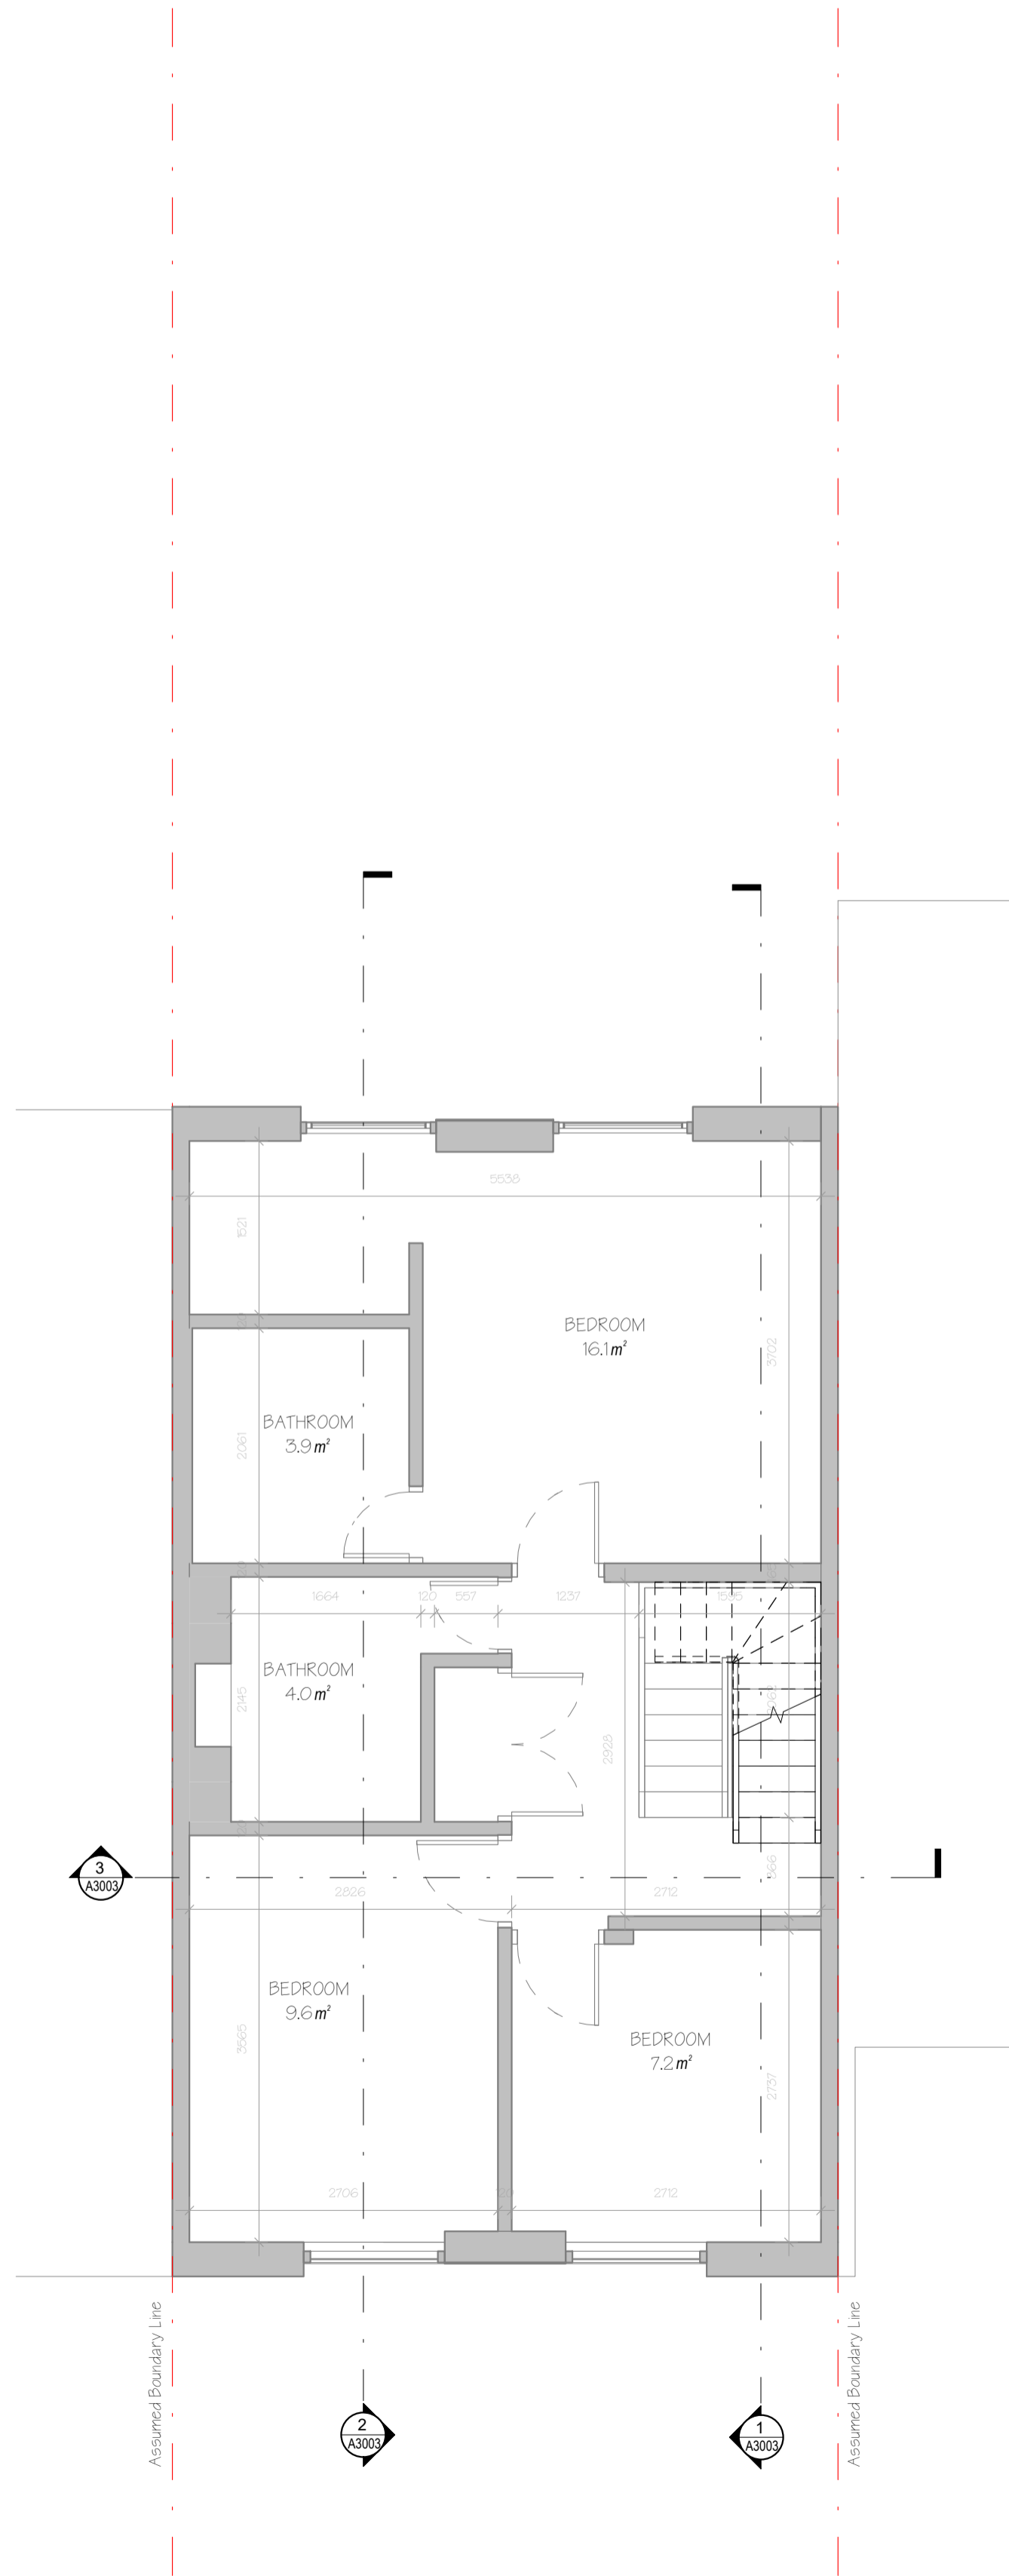



1 Second Floor Plan Proposed Op
 SCALE: 1:50

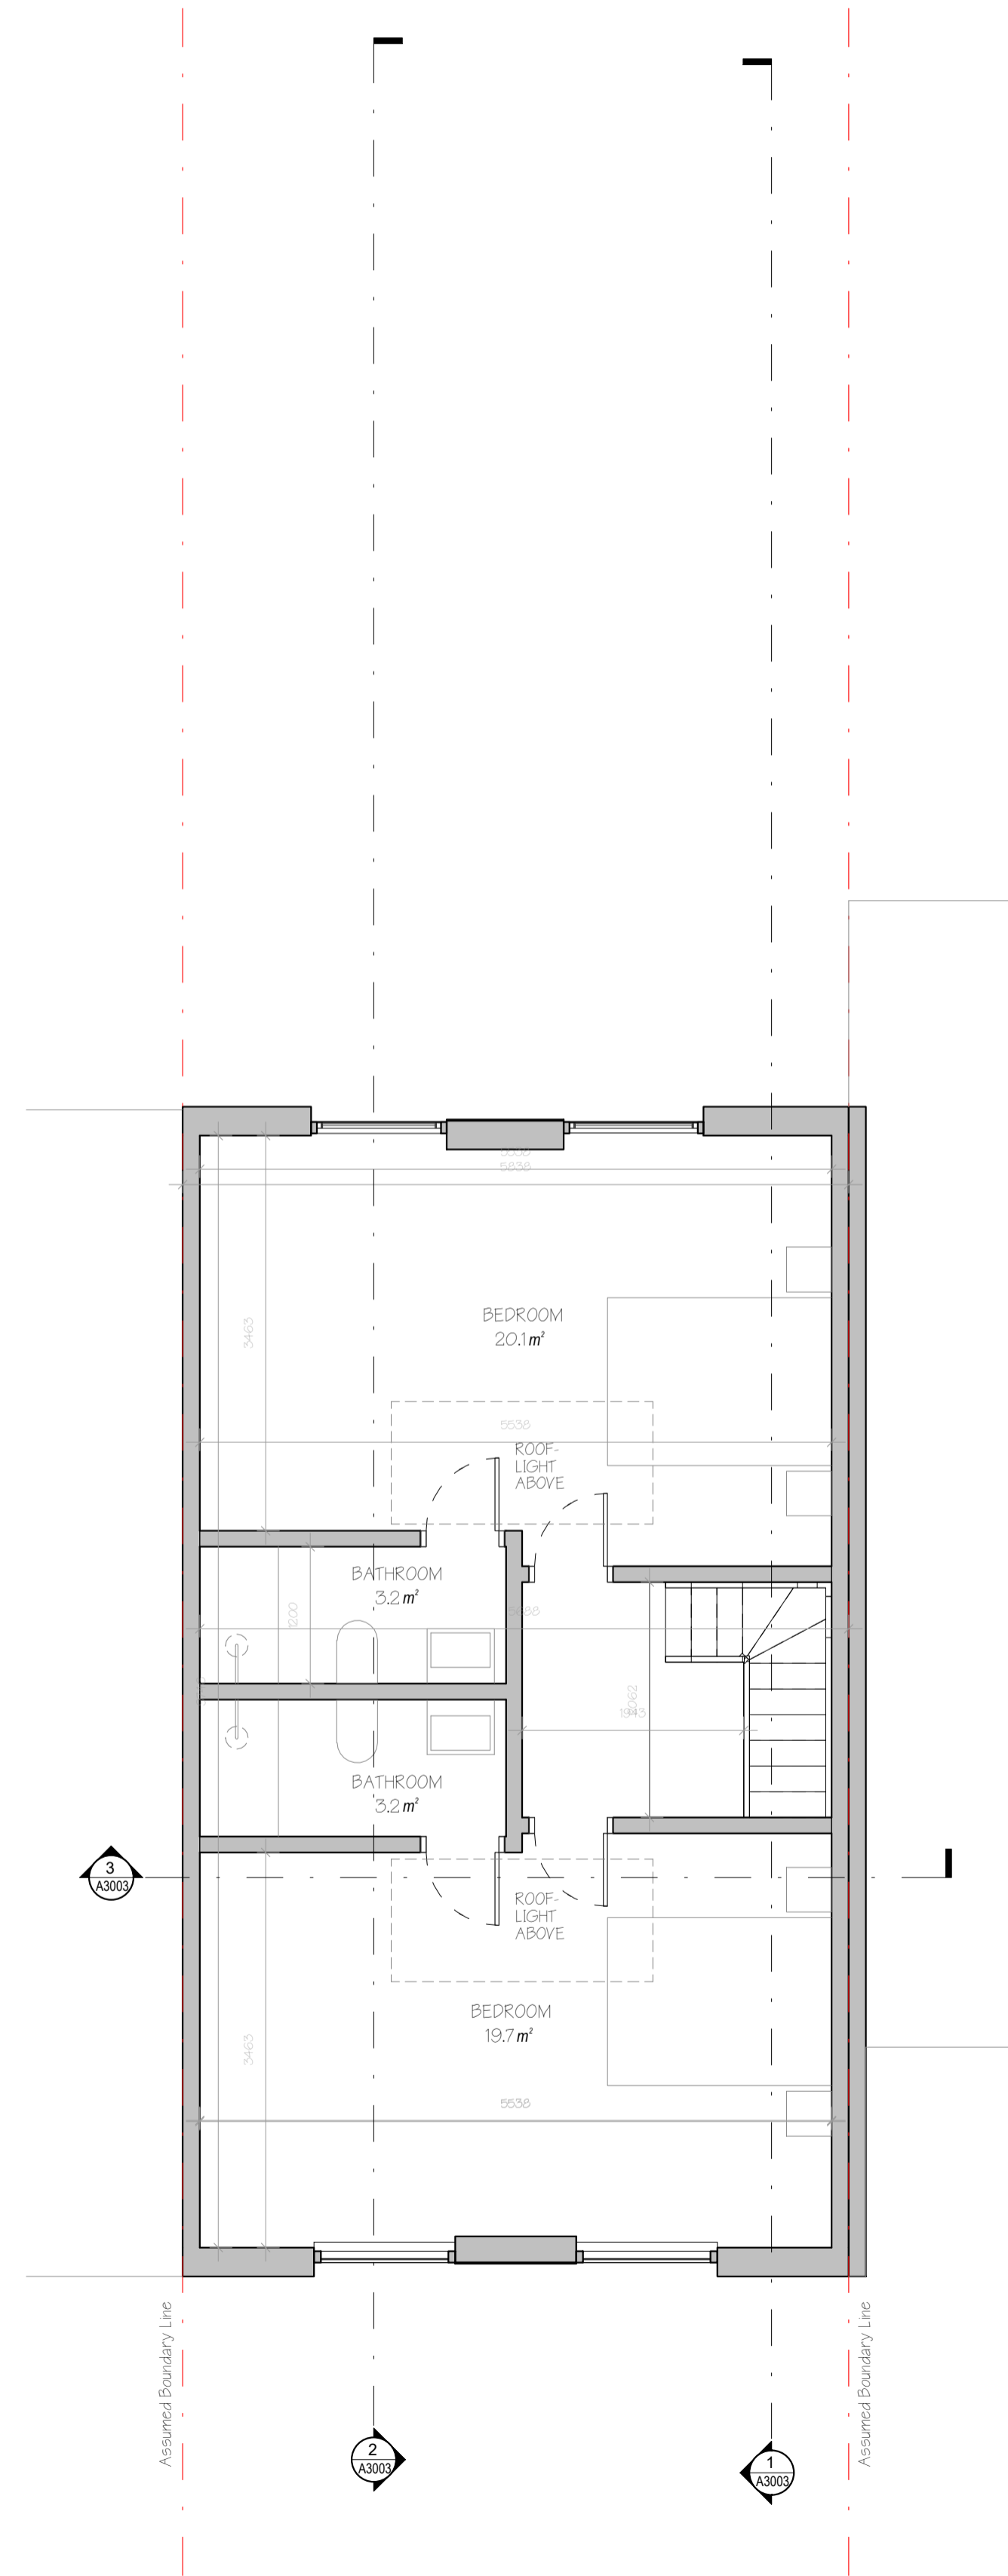

2 Third Floor Plan - Proposed Op
 SCALE: 1:50

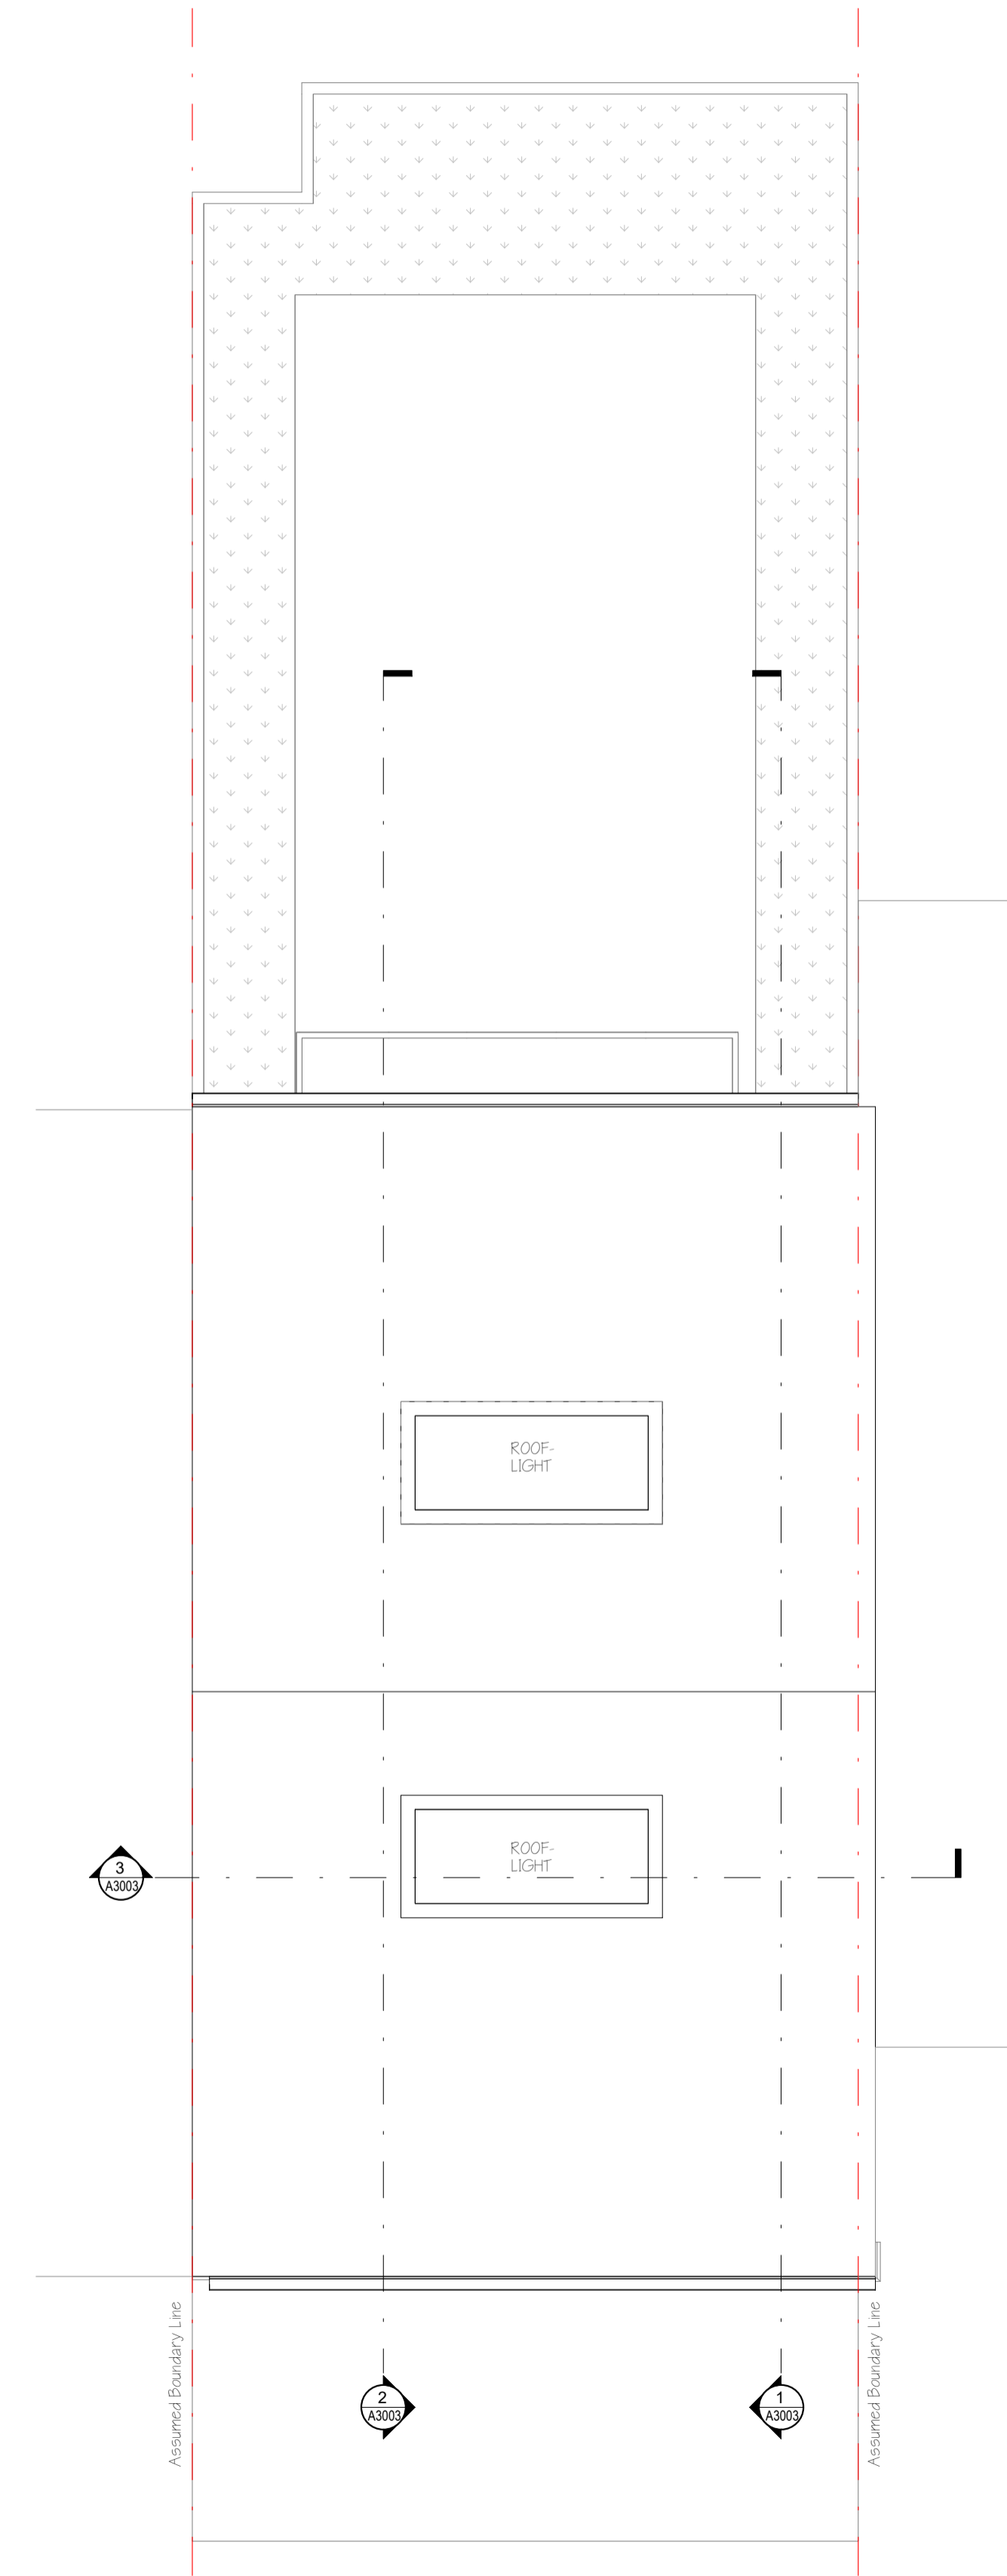


3 ROOF LEVEL PLAN - PROPOSED Op
 SCALE: 1:50

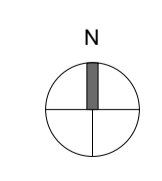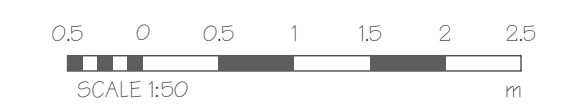


CLIENT: Clement Hutton-Mills	
PROJECT: 12 Hornby Ct, London NW3 3JL	PROJECT NO.:
DRAWING TITLE: LOFT & SITE PLAN - PROPOSED OP	
SCALE: 1:50	DATE: 30/03/2023
Mhairi Coyle Design Ltd Architectural & interior design t: 07987 047852	
DRAWING NO.:	REV:
A1008	

© COPYRIGHT: ALL RIGHTS RESERVED THIS DRAWING MUST NOT BE REPRODUCED WITHOUT PERMISSION.
 ALL RIGHTS RESERVED. THIS DRAWING IS THE PROPERTY OF Mhairi Coyle Design Ltd. NO PART OF THIS DRAWING IS TO BE USED FOR ANY OTHER PURPOSES WITHOUT THE WRITTEN PERMISSION OF Mhairi Coyle Design Ltd.
 STRUCTURAL PRECAST DRAWINGS PROVIDED THIS DRAWING MUST NOT BE USED FOR CONSTRUCTION UNLESS UNDER THE SUPERVISION OF AN ENGINEER REGISTERED WITH THE ENGINEERING COUNCIL OF THE UNITED KINGDOM.

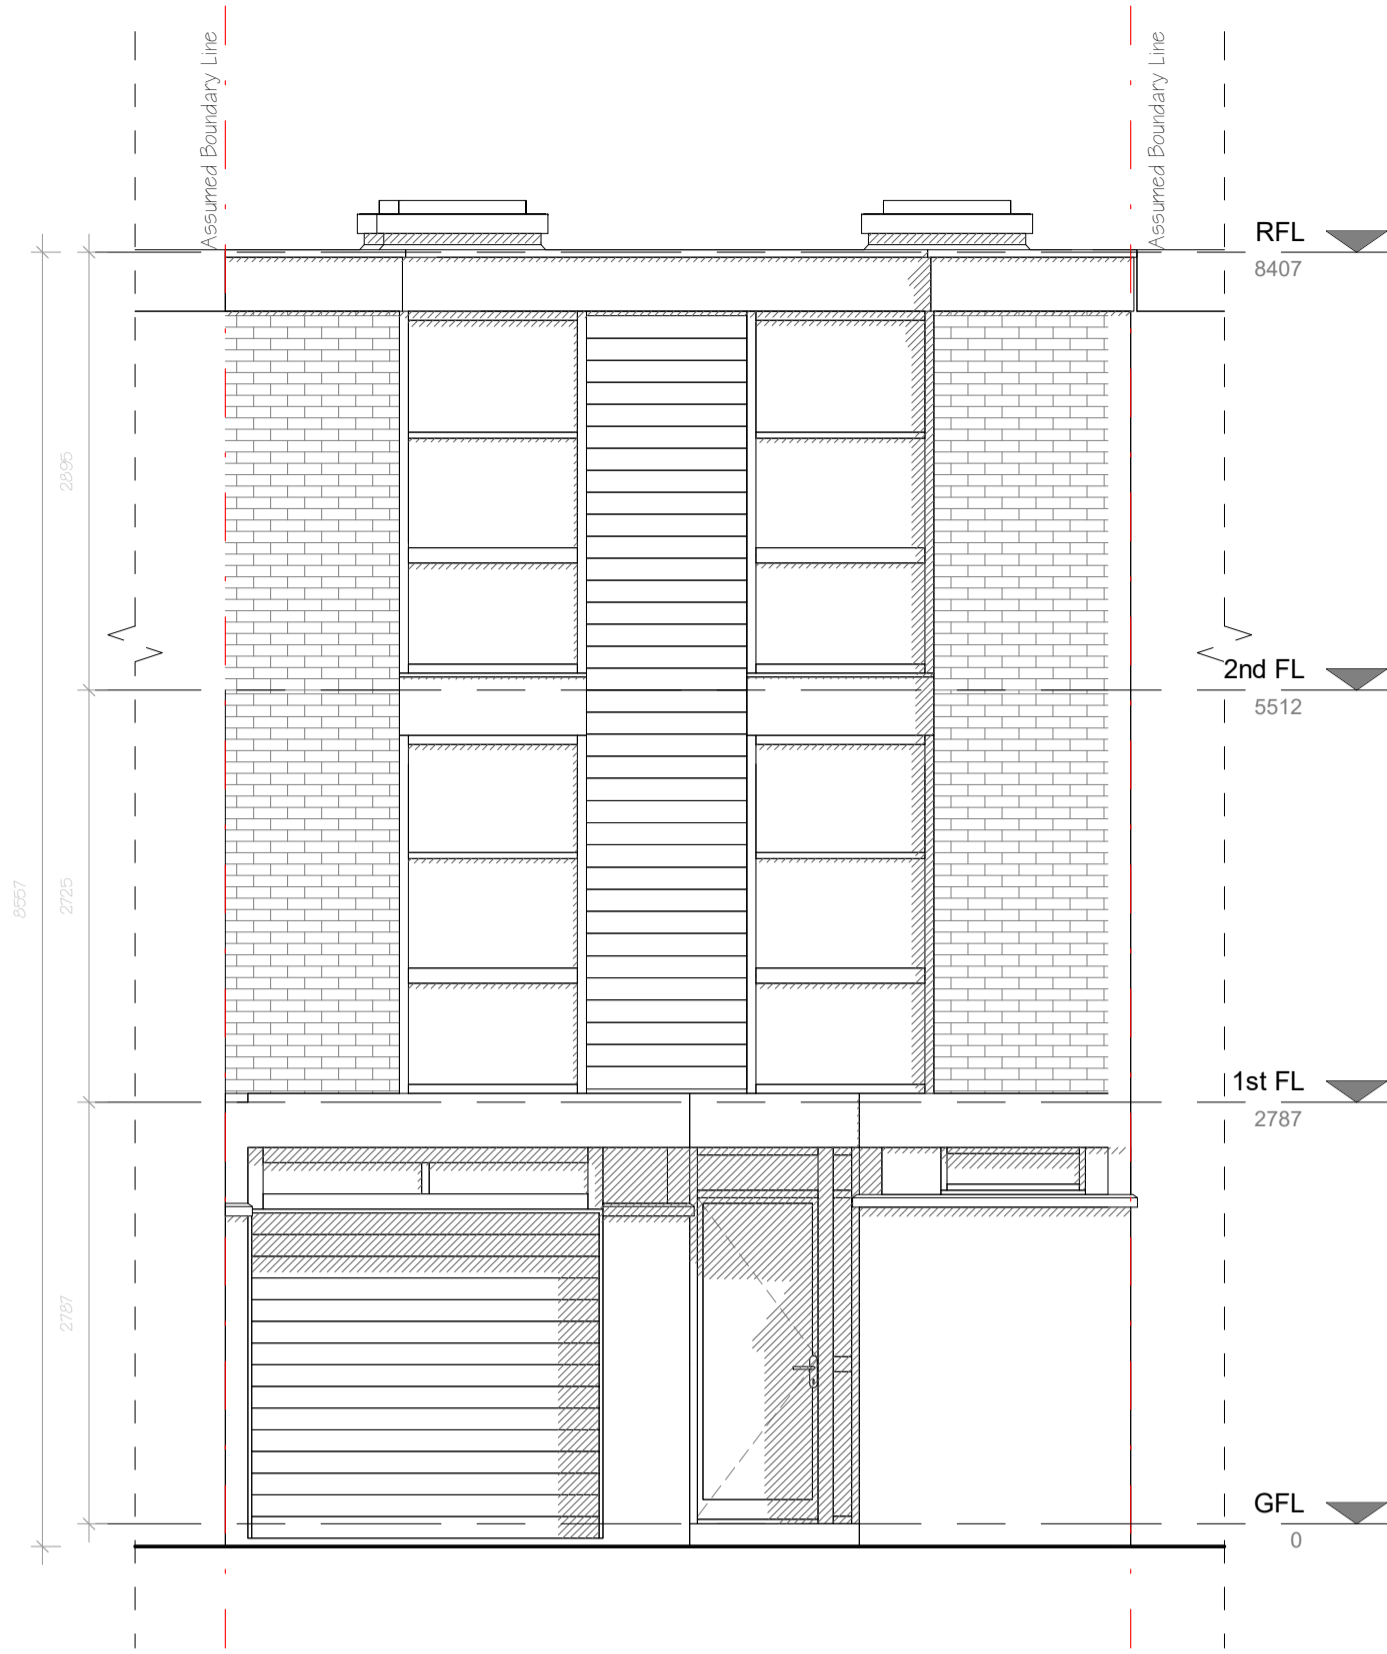


2 FRONT ELEVATION - EXISTING
SCALE: 1:50

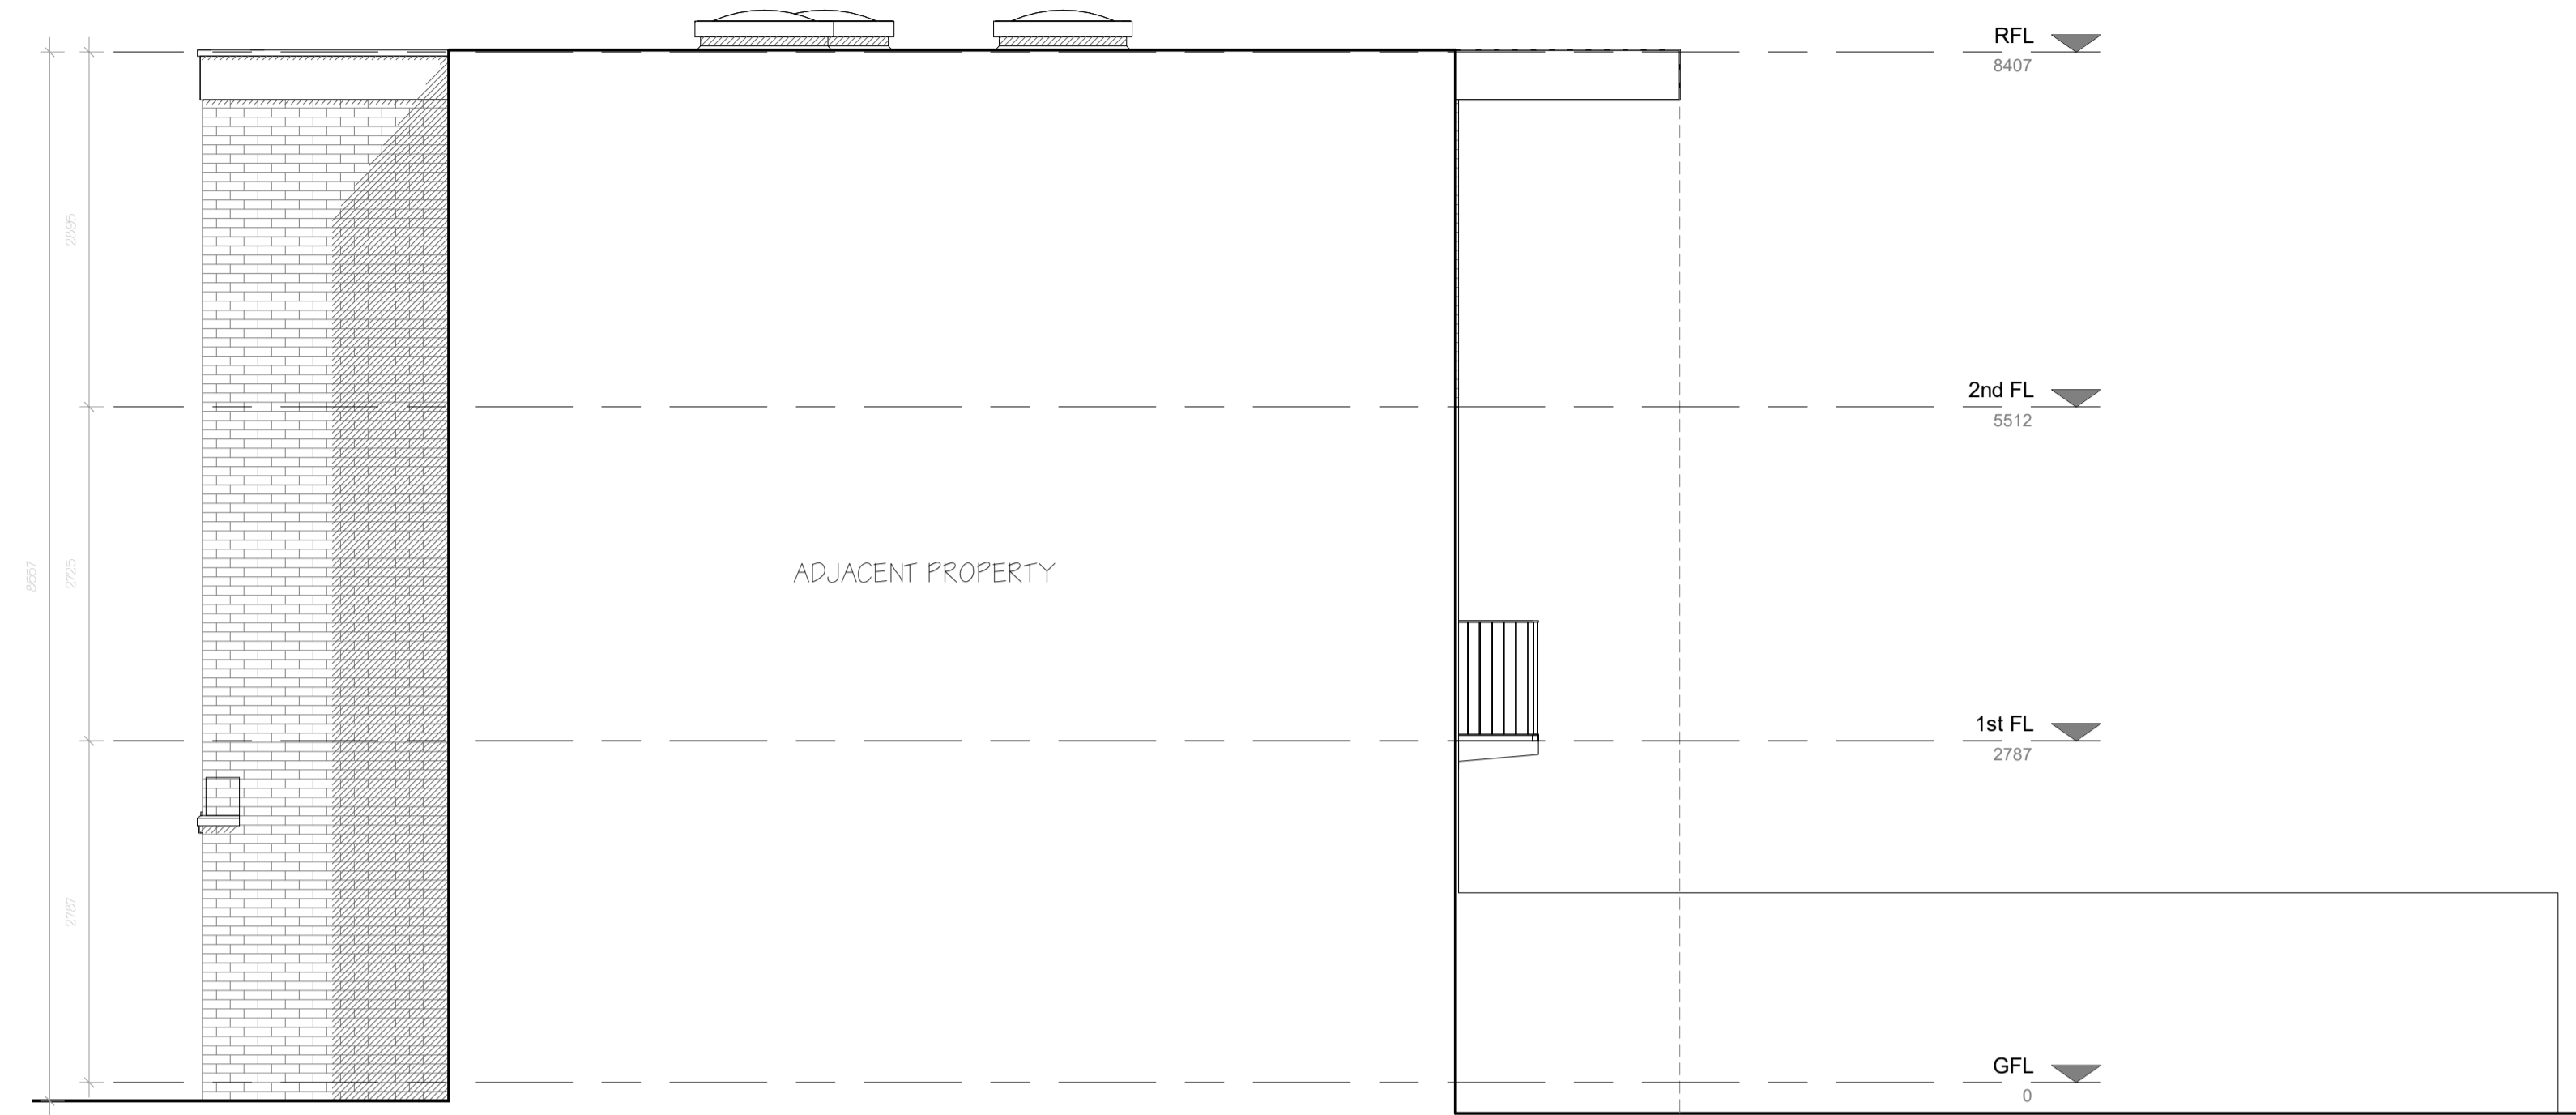

4 RIGHT ELEVATION - EXISTING
SCALE: 1:50




1 REAR ELEVATION - EXISTING
SCALE: 1:50

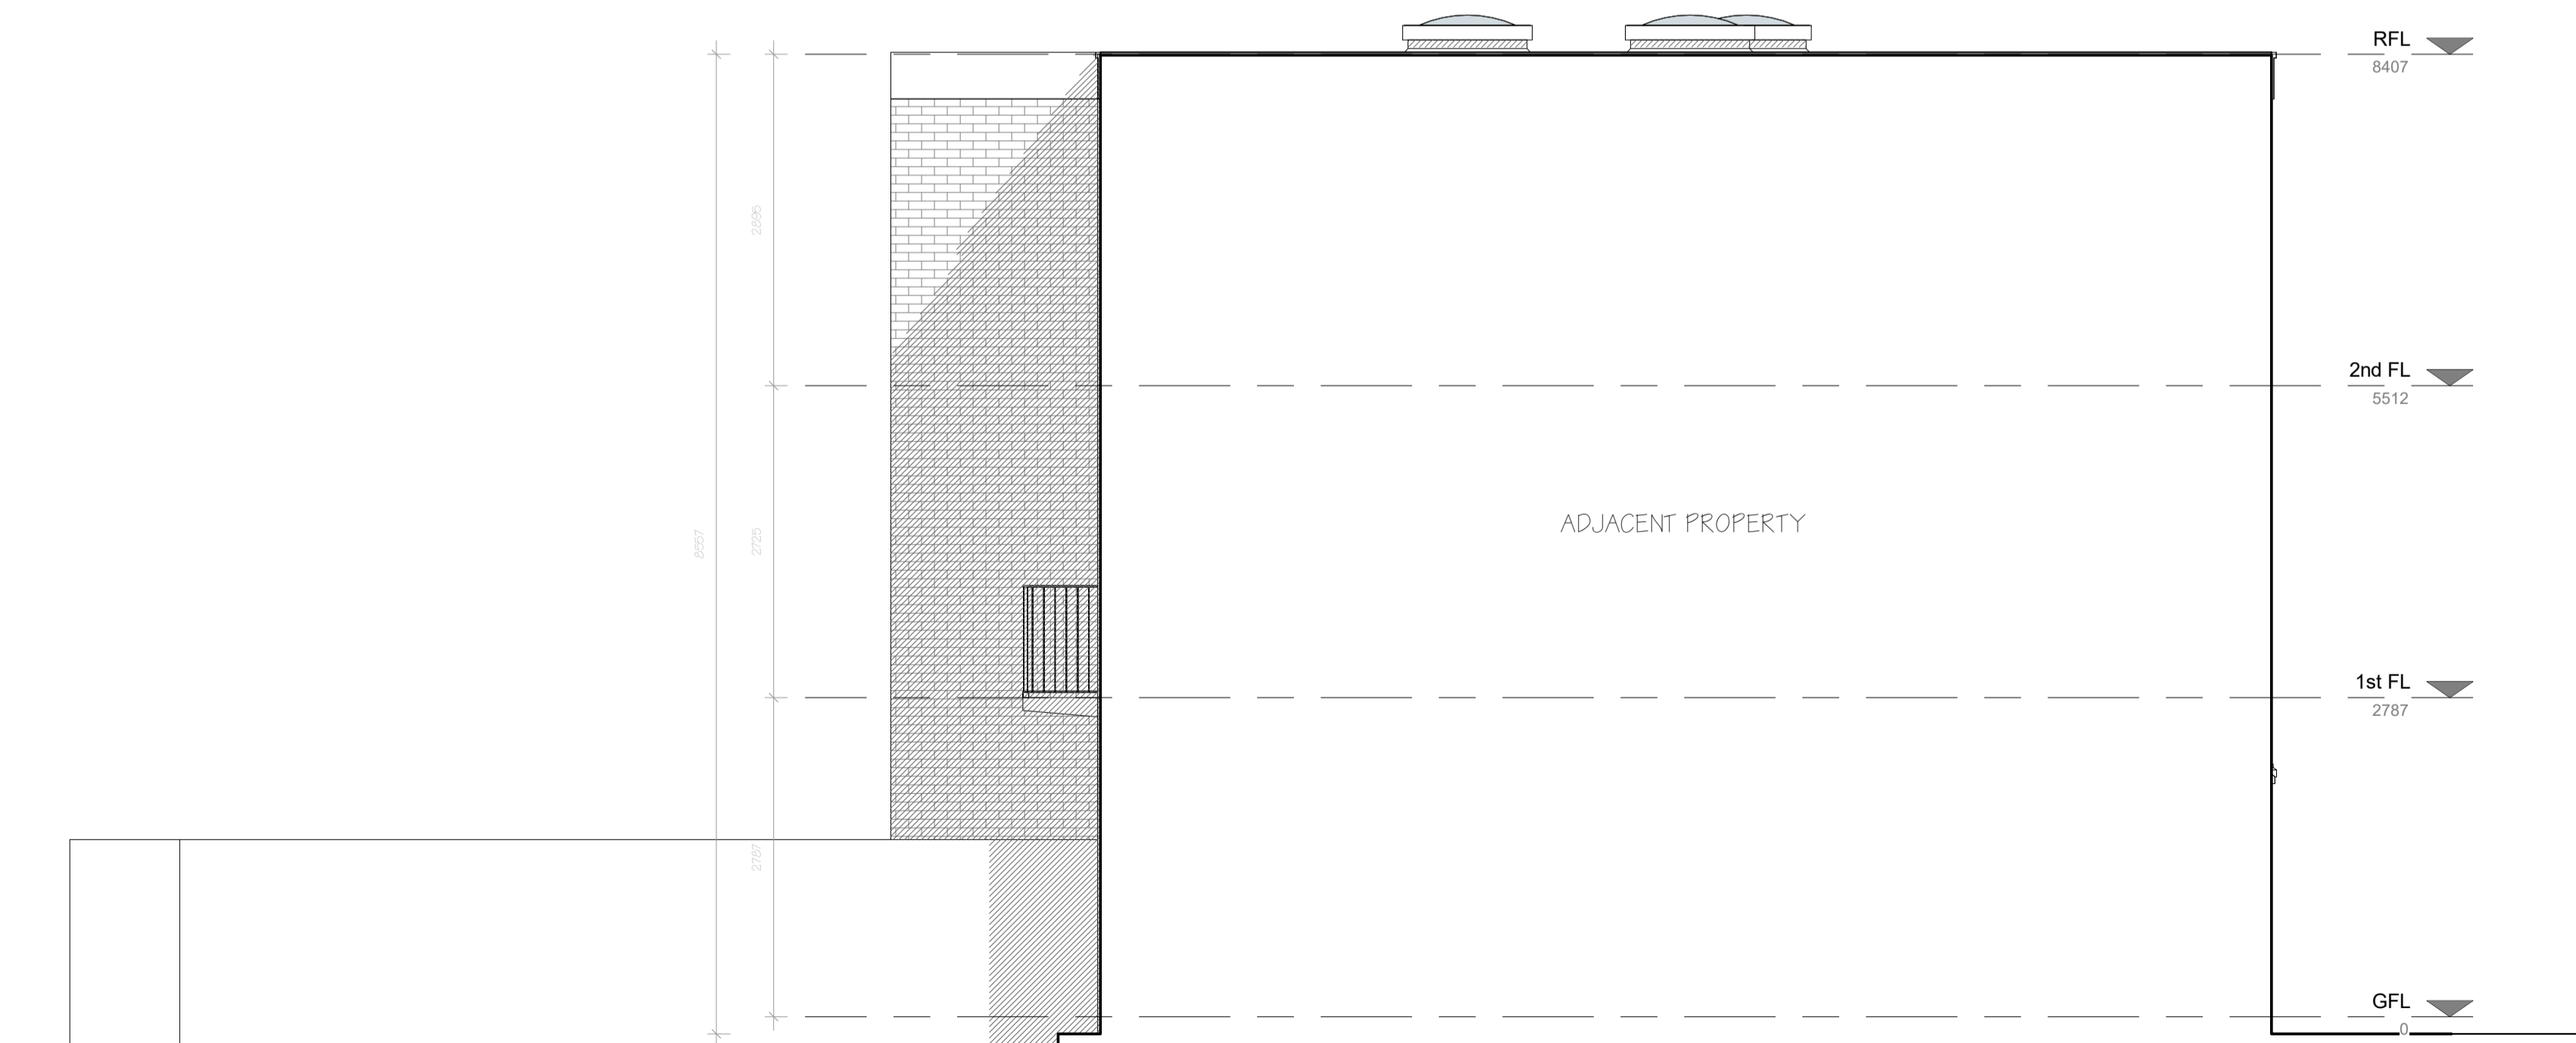


3 LEFT ELEVATION - EXISTING
SCALE: 1:50


CLIENT:	
Clement Hutton-Mills	
PROJECT:	PROJECT NO.:
12 Hornby Ct, London NW3 3JL	
DRAWING TITLE:	
ELEVATIONS - EXISTING	
SCALE:	DATE:
1:50	30/03/2023
Mhairi Coyle Design Ltd Architectural & interior design t: 07987 04785	
DRAWING NO.:	REV.:
A2001	

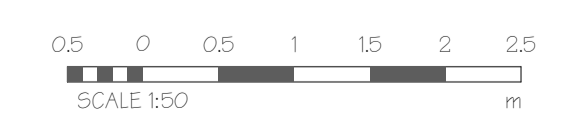


ALL RIGHTS RESERVED. THIS DRAWING MUST NOT BE REPRODUCED WITHOUT PERMISSION.
ALL INFORMATION IS TO BE CHECKED ON SITE. DRAWINGS TO BE USED FOR CONSTRUCTION MUST BE CHECKED AGAINST ALL OTHER DRAWINGS AND SPECIFICATIONS. THIS DRAWING MUST NOT BE USED FOR CONSTRUCTION UNLESS OTHERWISE STATED.
M

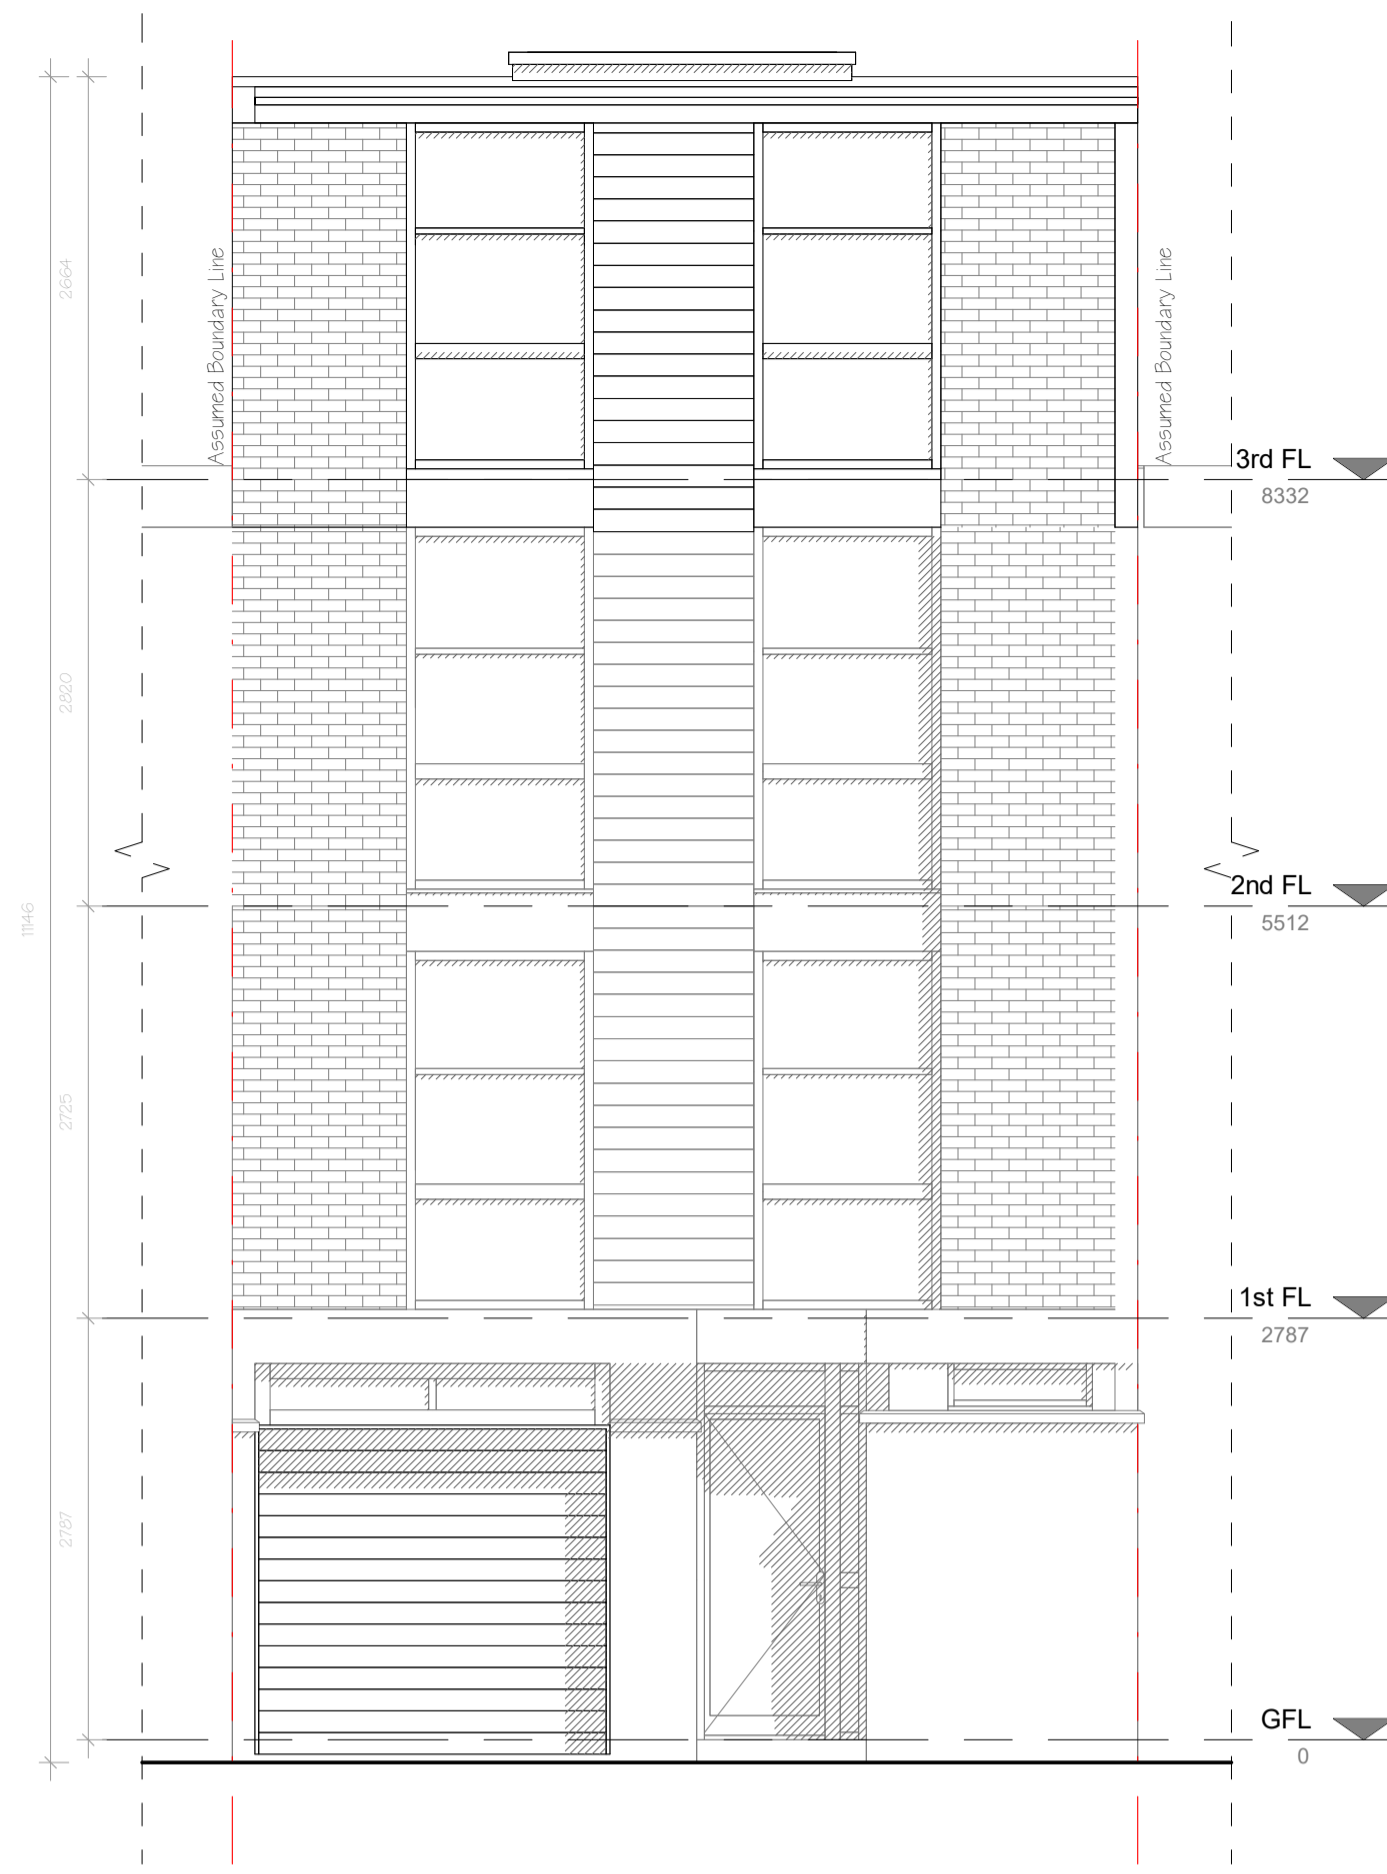


1 FRONT ELEVATION - PROPOSED OF
SCALE: 1:50

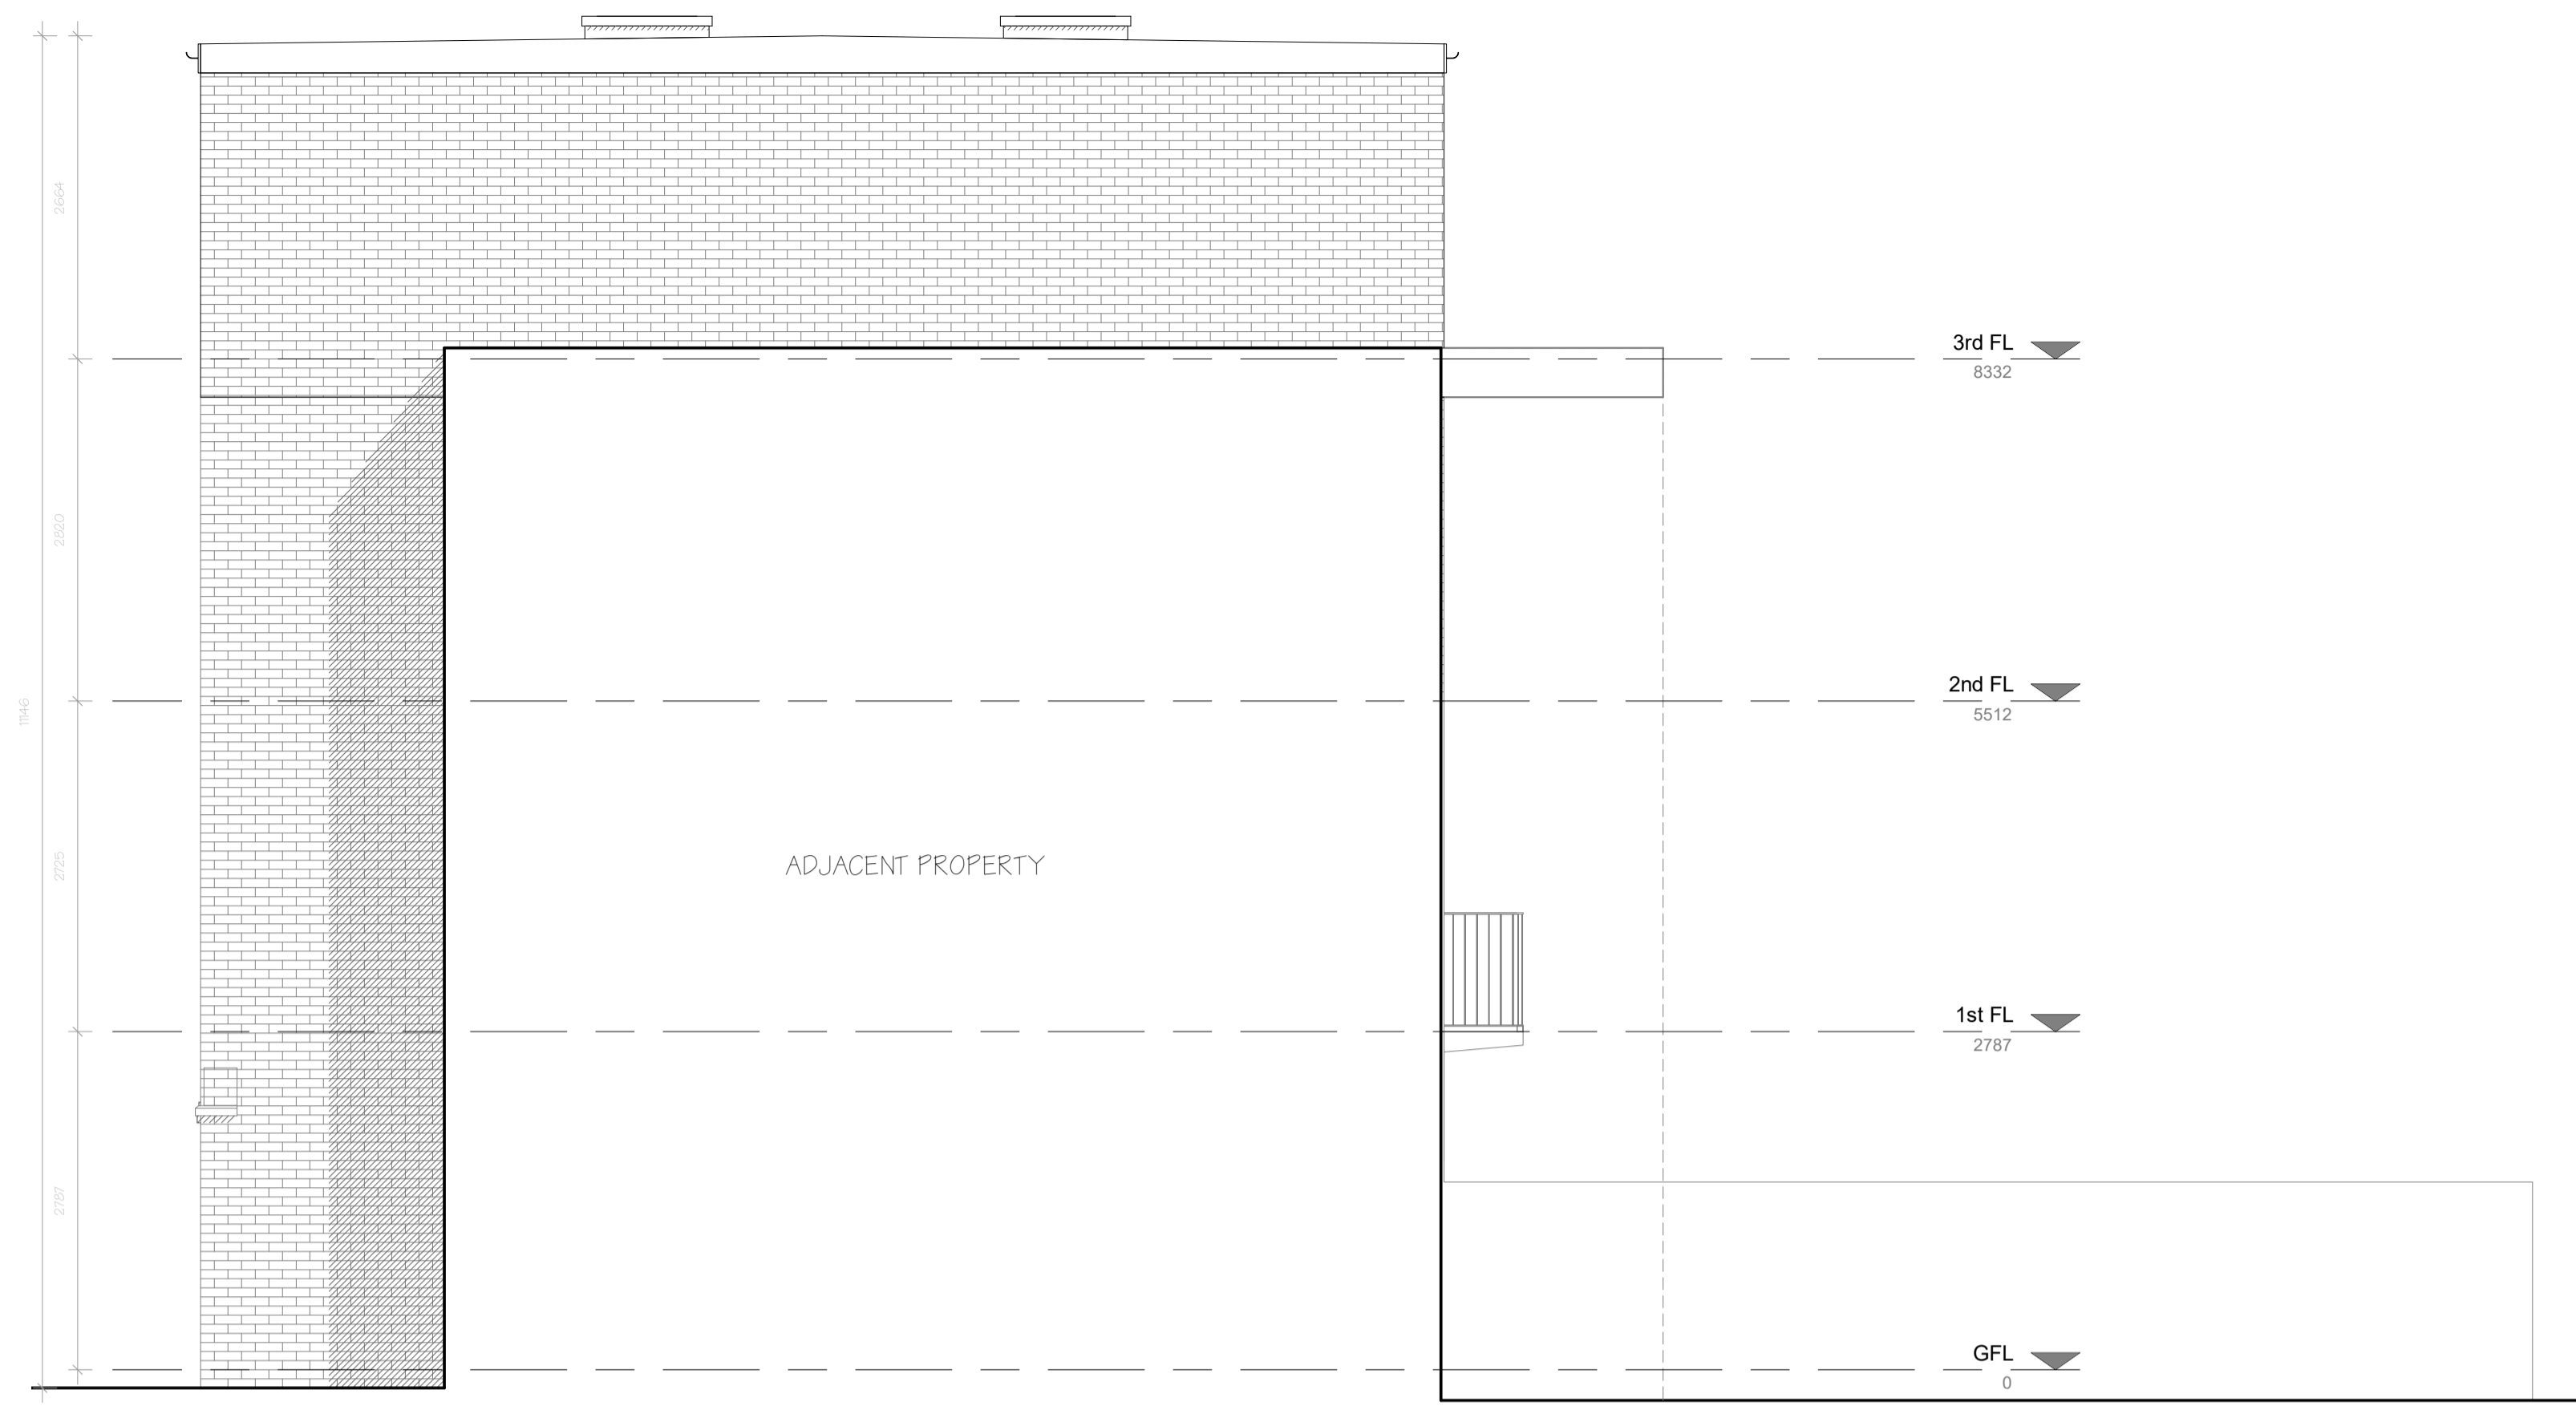

3 RIGHT ELEVATION - PROPOSED OF
SCALE: 1:50

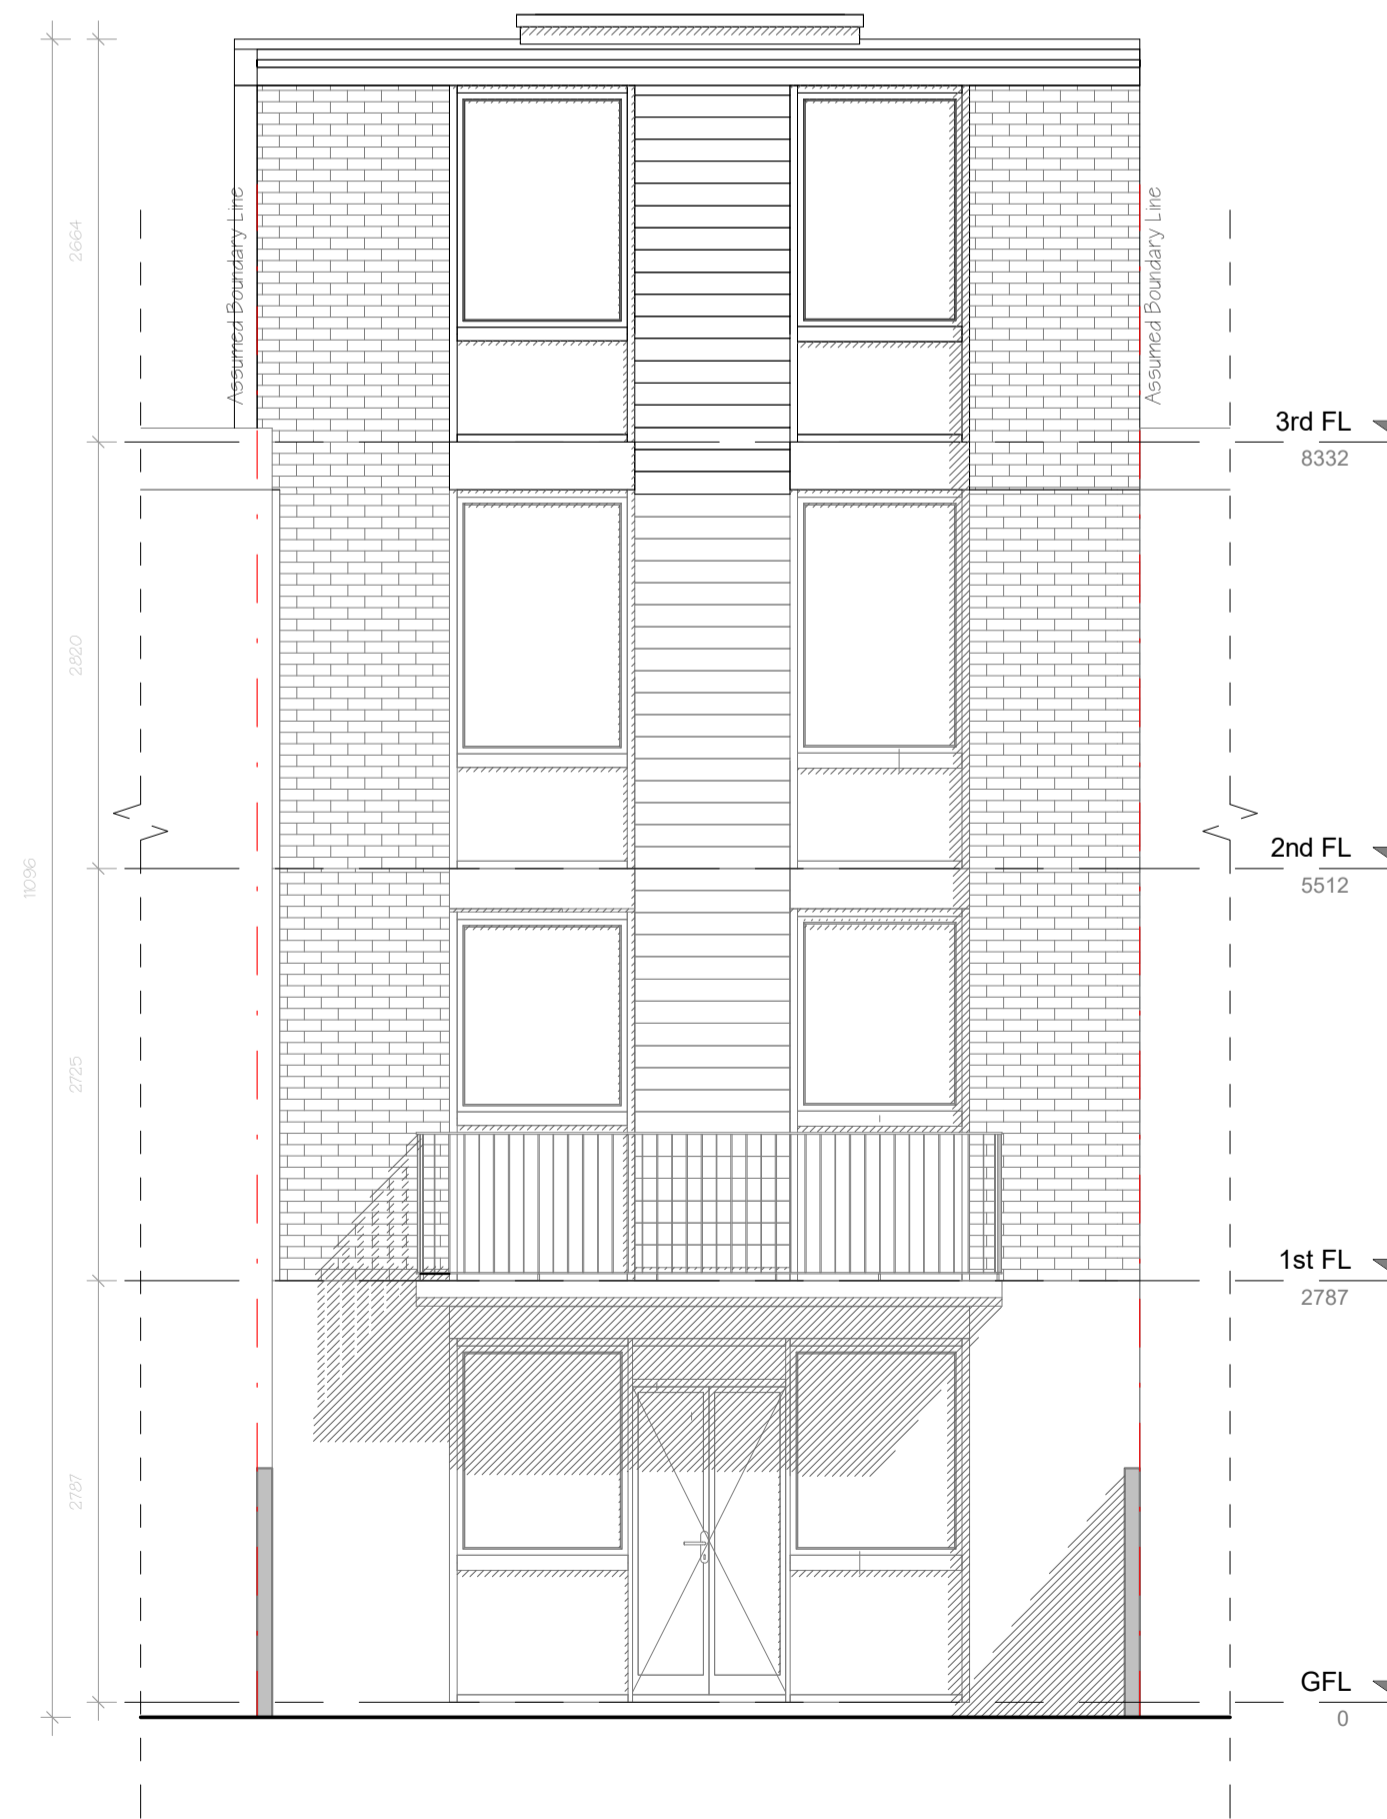


2 REAR ELEVATION - PROPOSED OF
SCALE: 1:50

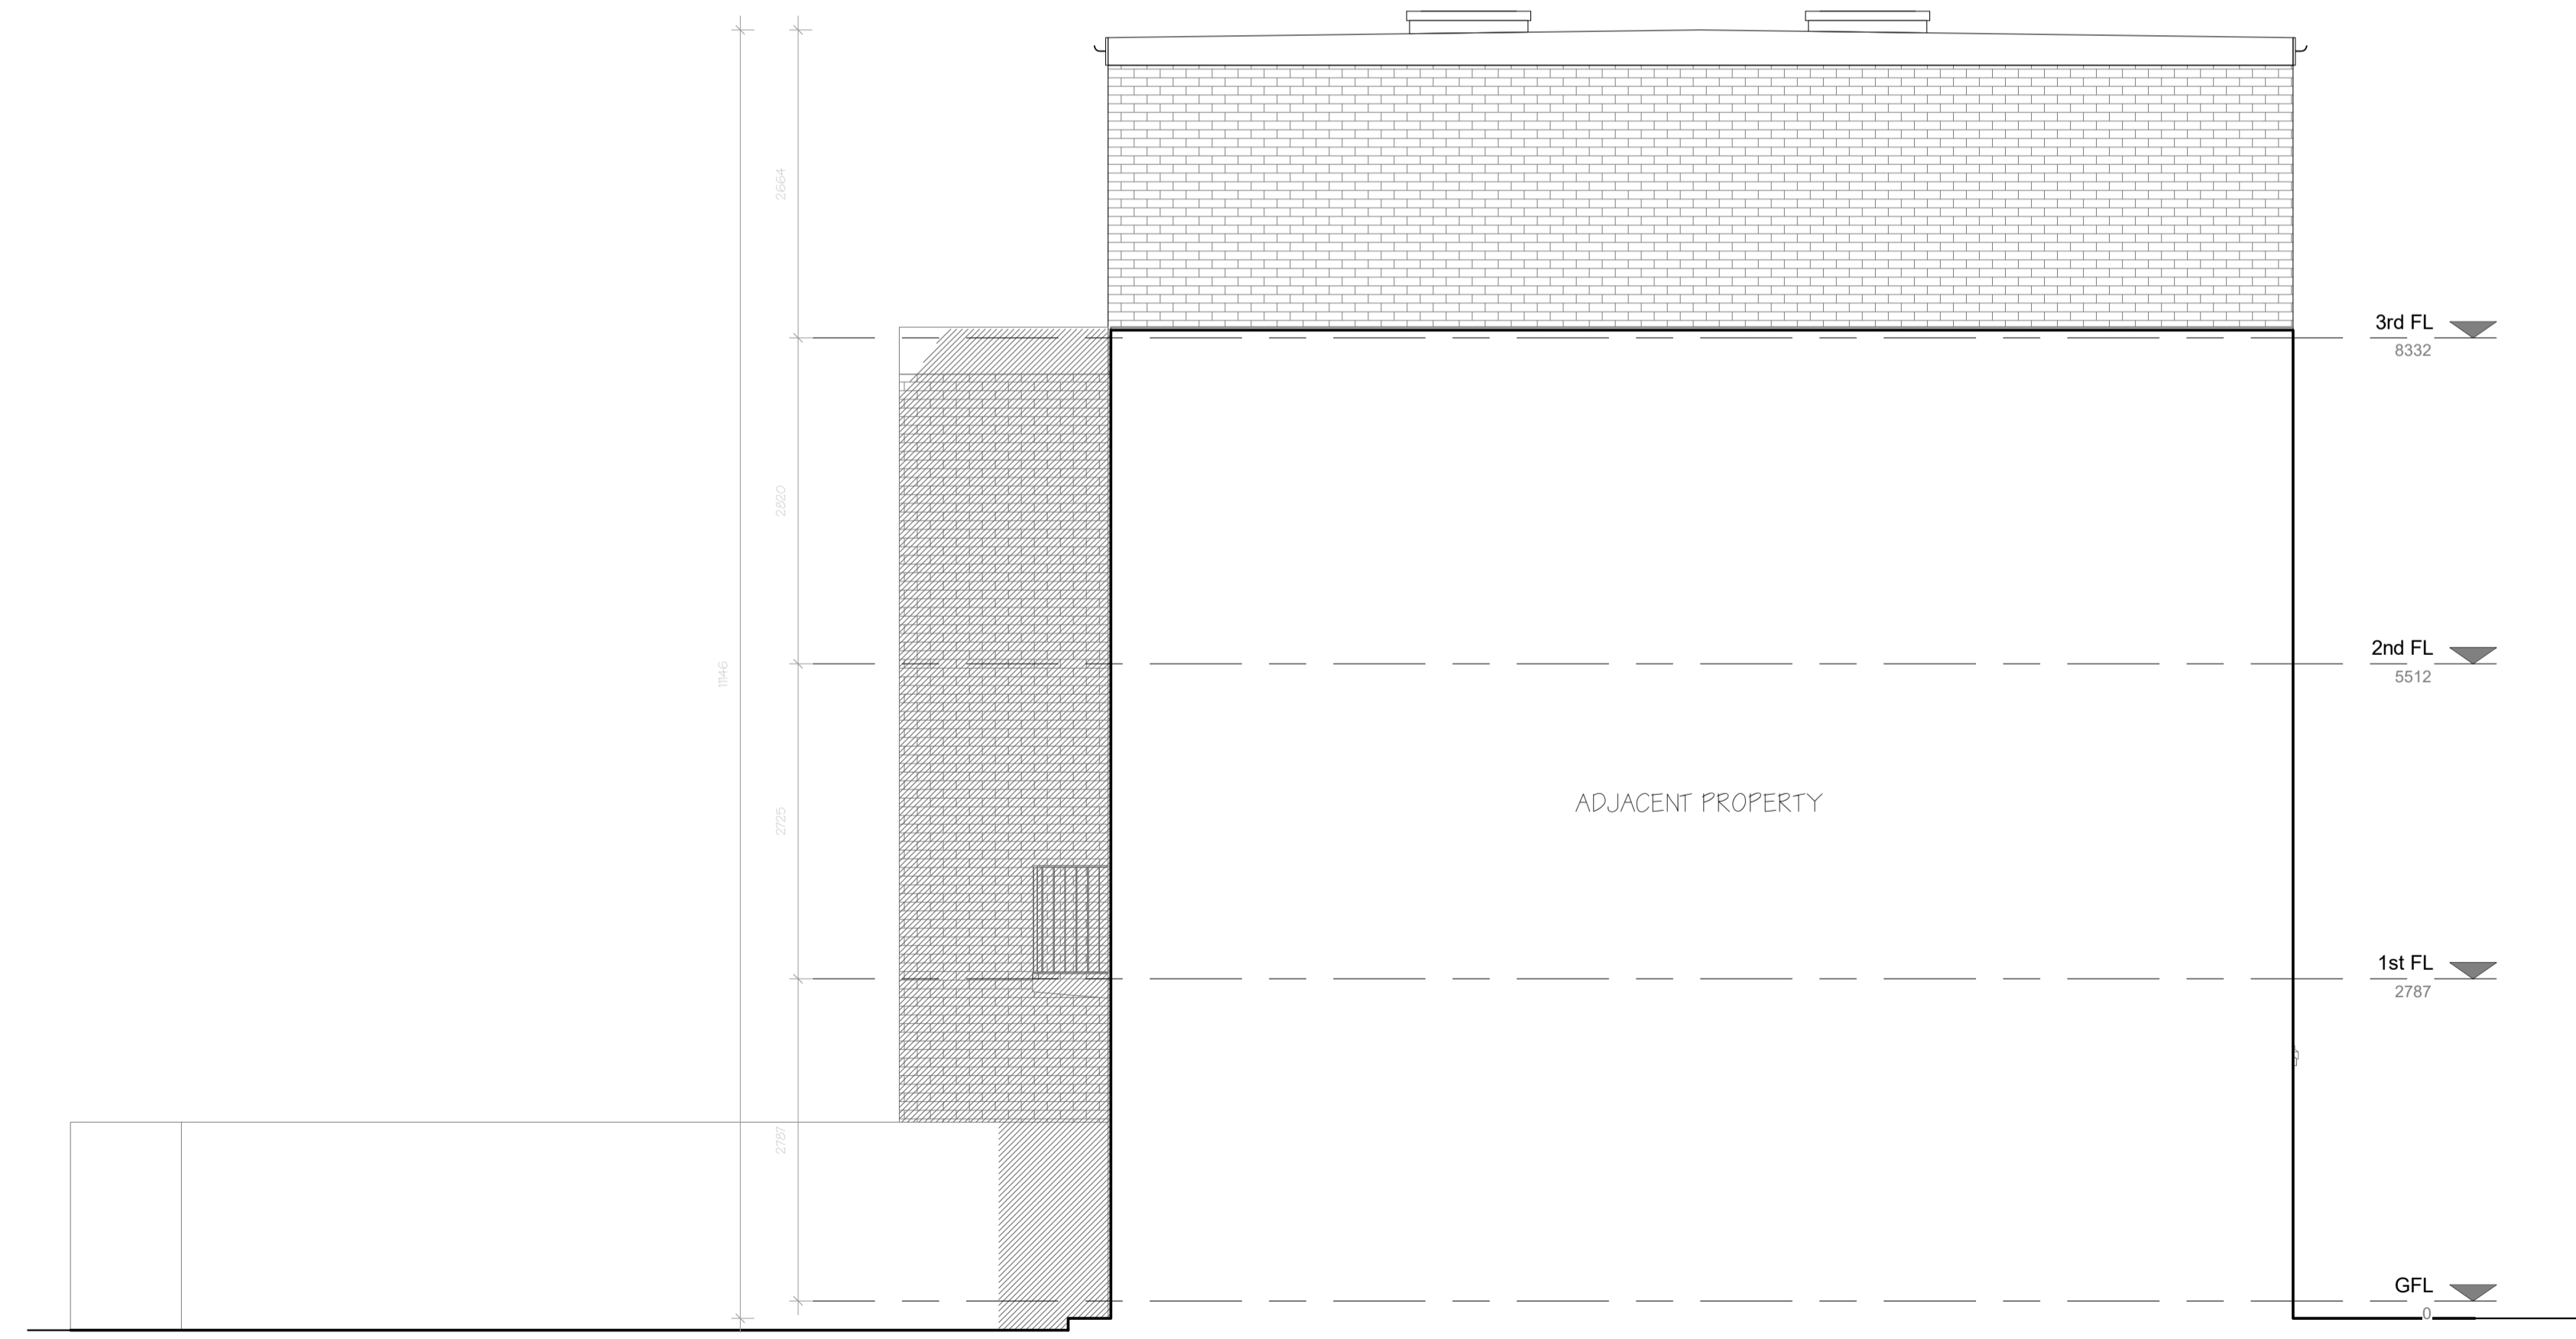


4 LEFT ELEVATION - PROPOSED OF
SCALE: 1:50

Materials:
All new walls/brickwork to match existing materials and existing colours.
All new windows/door to match existing materials and existing colours.
All new rainwater good to match existing materials and existing colours.

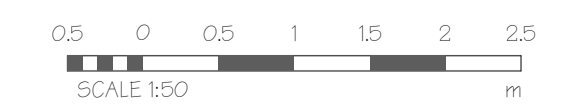

CLIENT: Clement Hutton-Mills	
PROJECT: 12 Hornby Ct, London NW3 3JL	PROJECT NO.:
DRAWING TITLE: ELEVATIONS - PROPOSED OF	
SCALE: 1:50	DATE: 30/03/2023
Mhairi Coyle Design Ltd Architectural & interior design t: 07987 047850	
DRAWING NO.:	REV:
A2003	

© COPYRIGHT: ALL RIGHTS RESERVED THIS DRAWING MUST NOT BE REPRODUCED WITHOUT PERMISSION. ALL RIGHTS RESERVED. THIS DRAWING IS TO BE CHECKED ON SITE. DRAWINGS TO BE NOTIFIED OF ANY DISCREPANCIES. OWNER MUST VERIFY LEVELS MUST BE VERIFIED BEFORE WORK COMMENCES. THIS DRAWING MUST BE CHECKED AGAINST ANY OTHER STRUCTURAL/MECHANICAL DRAWINGS PROVIDED. THIS DRAWING MUST NOT BE USED FOR CONSTRUCTION UNLESS SPECIFIC CONSTRUCTION ALL DIMENSIONS ON THIS DRAWING ARE IN MILLIMETRES UNLESS OTHERWISE STATED.

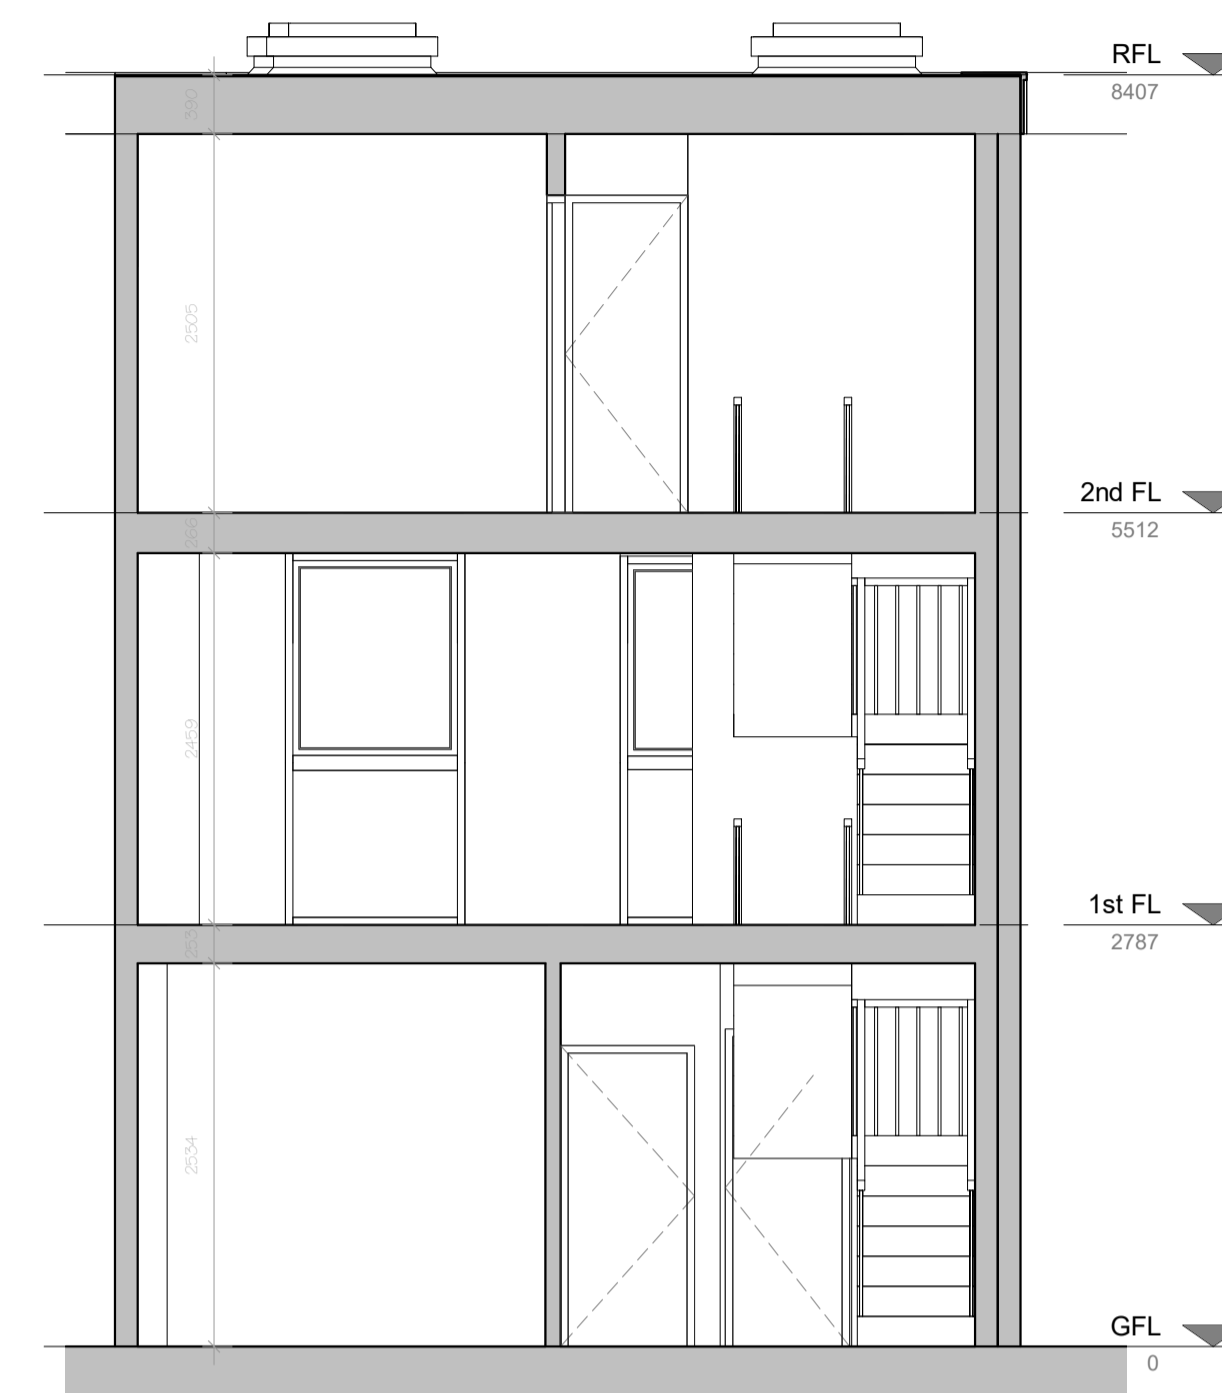


2 SECTION A-A - EXISTING
SCALE: 1:50

3 SECTION C-C - EXISTING
SCALE: 1:50



1 SECTION B-B - EXISTING
SCALE: 1:50

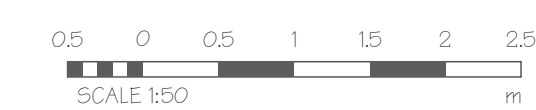

CLIENT: Clement Hutton-Mills	
PROJECT: 12 Hornby Ct, London NW3 3JL	PROJECT NO.:
DRAWING TITLE: SECTIONS - EXISTING	
SCALE: 1:50	DATE: 30/03/2023
Mhairi Coyle Design Ltd Architectural & interior design t: 07987 047858	
DRAWING NO.:	REV:
A3001	

ALL RIGHTS RESERVED. THIS DRAWING MUST NOT BE REPRODUCED WITHOUT PERMISSION. ALL INFORMATION CONTAINED HEREIN IS THE PROPERTY OF MHAIRI COYLE DESIGN LTD. NO PART OF THIS DRAWING IS TO BE USED FOR ANY OTHER PROJECT WITHOUT THE WRITTEN PERMISSION OF MHAIRI COYLE DESIGN LTD. THIS DRAWING IS THE PROPERTY OF MHAIRI COYLE DESIGN LTD. AND IS NOT TO BE USED FOR ANY OTHER PROJECT WITHOUT THE WRITTEN PERMISSION OF MHAIRI COYLE DESIGN LTD. ALL DIMENSIONS ON THIS DRAWING ARE IN MILLIMETRES UNLESS OTHERWISE STATED.




SECTION A-A - PROPOSED Op
SCALE: 1:50




SECTION C-C - PROPOSED Op
SCALE: 1:50

Materials:
All new walls/brickwork to match existing materials and existing colours.
All new windows/door to match existing materials and existing colours.
All new rainwater good to match existing materials and existing colours.

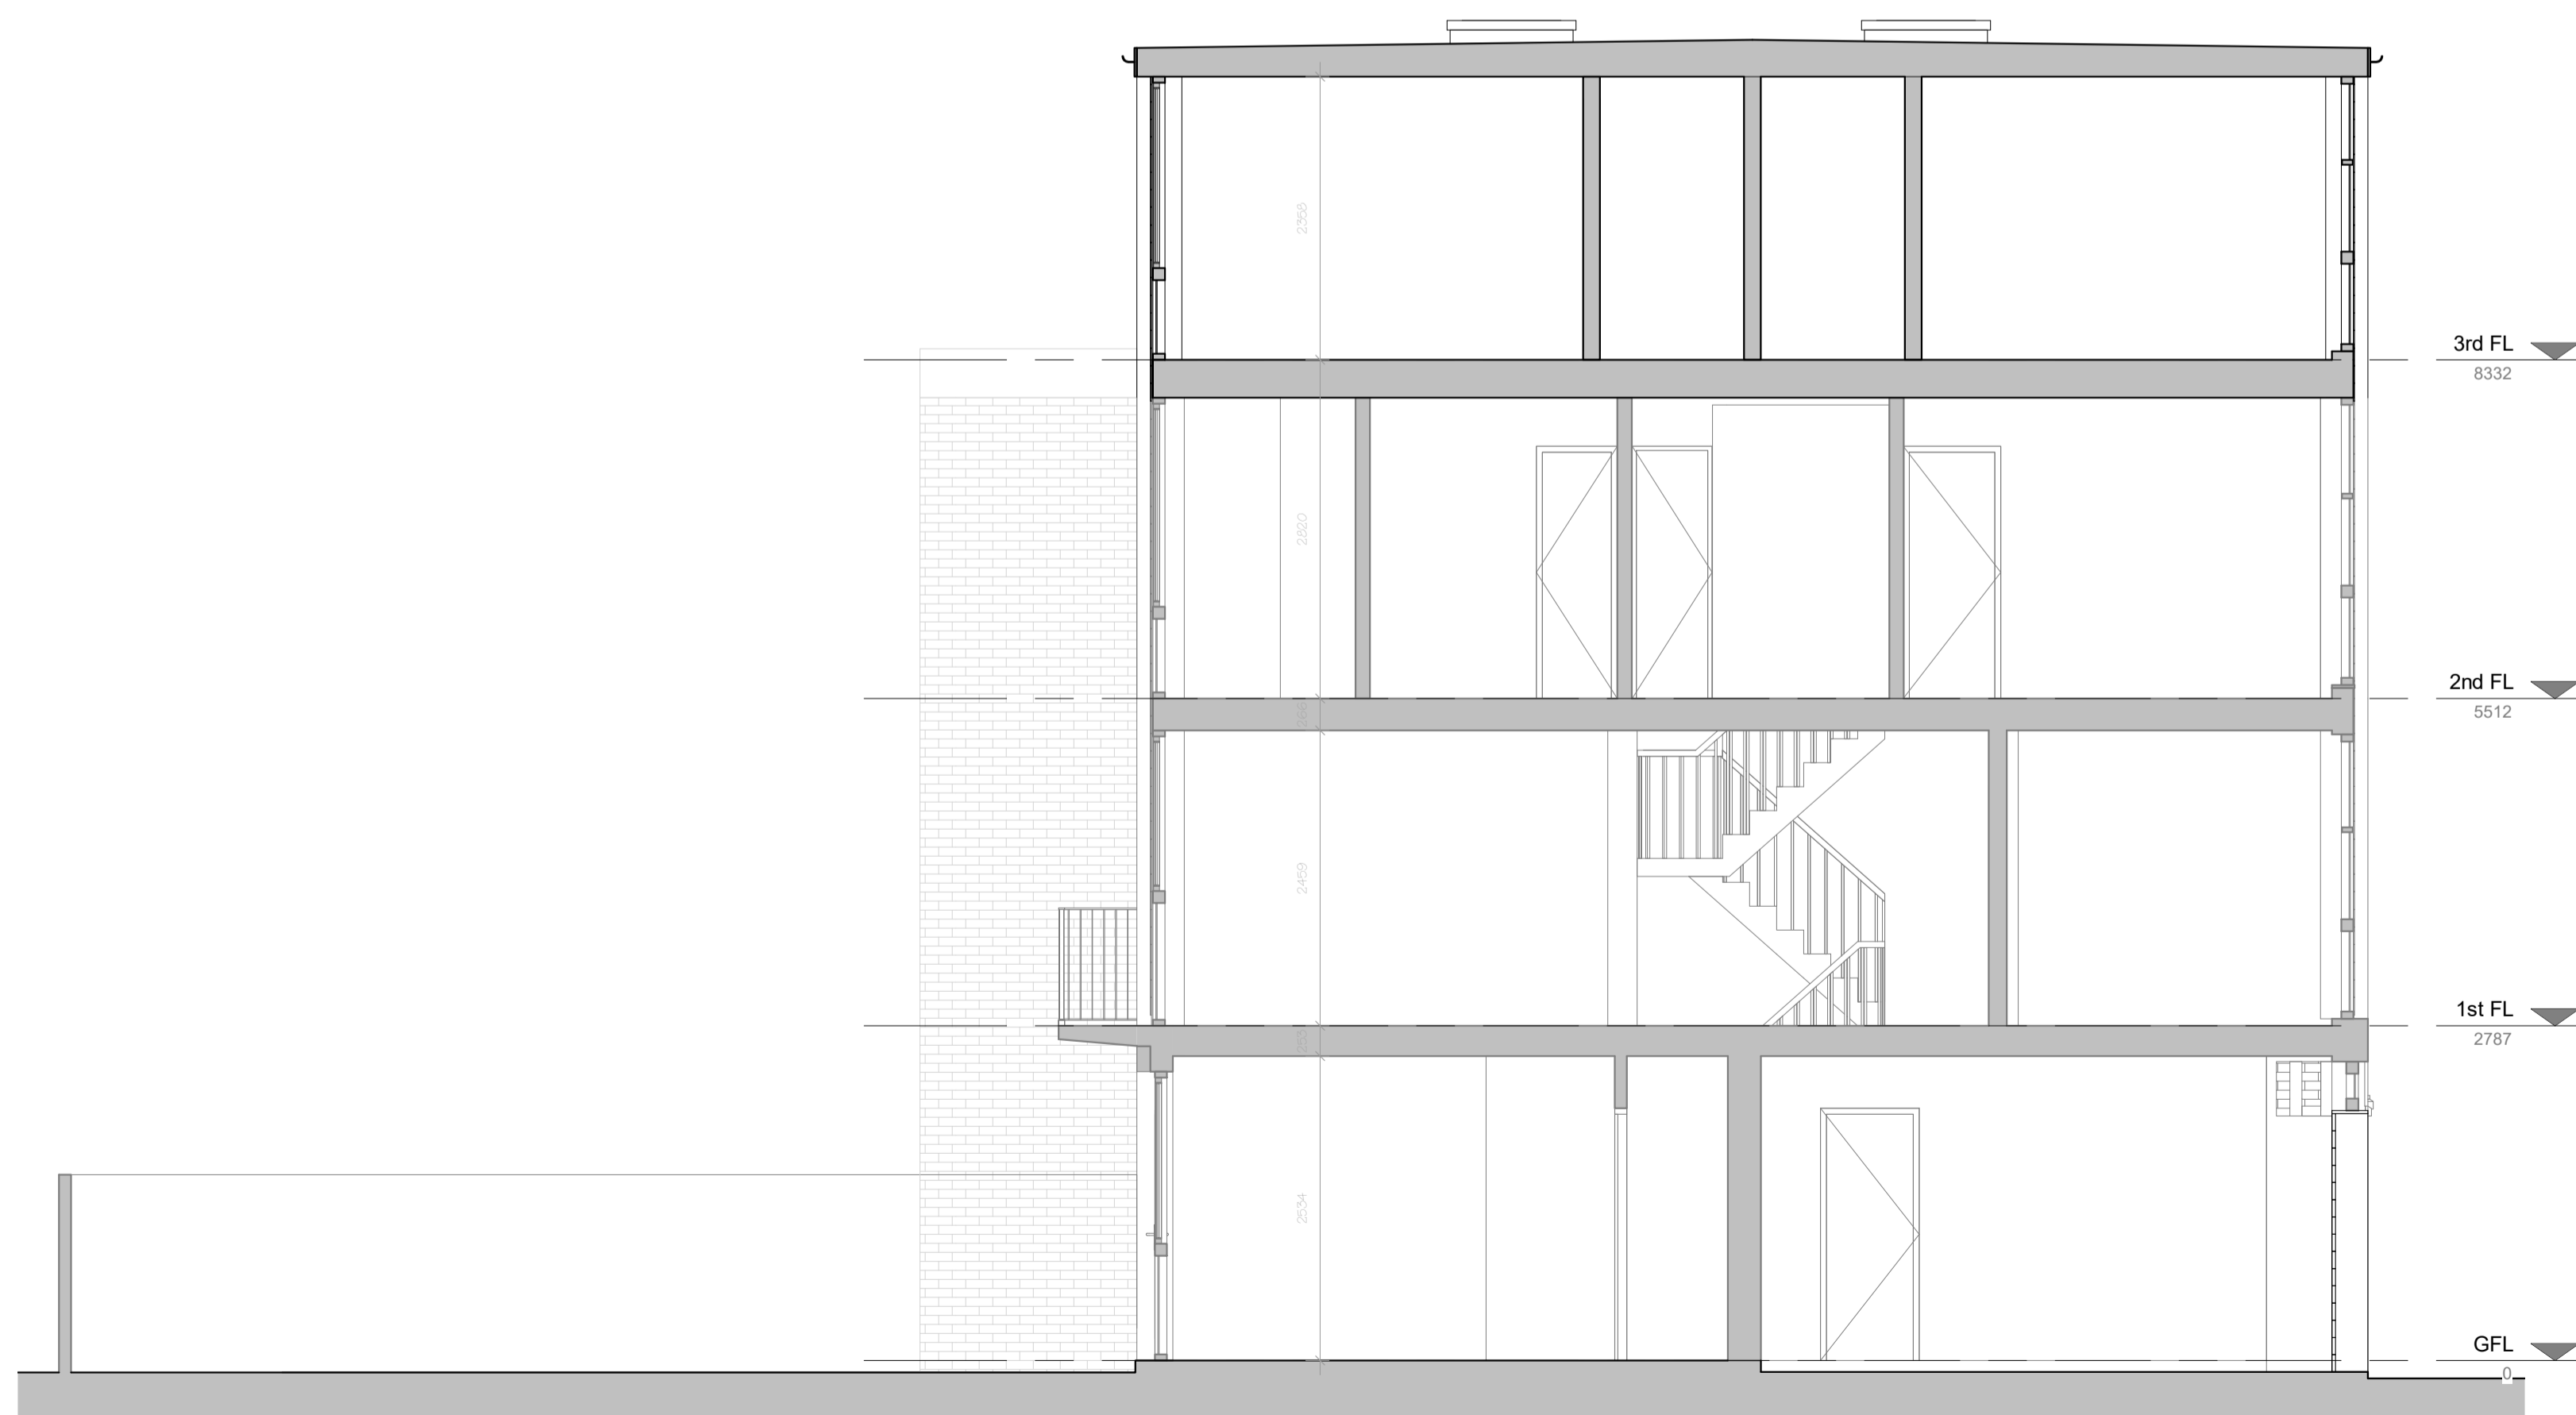


SECTION B-B - PROPOSED Op
SCALE: 1:50

CLIENT: Clement Hutton-Mills	
PROJECT: 12 Hornby Ct, London NW3 3JL	PROJECT NO.:
DRAWING TITLE: SECTIONS - PROPOSED OP	
SCALE: 1:50	DATE: 30/03/2023
Mhairi Coyle Design Ltd Architectural & interior design t: 07987 047850	
DRAWING NO.:	REV:
A3003	

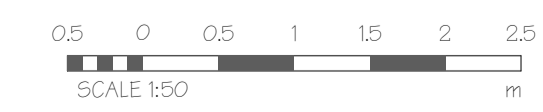


© COPYRIGHT: ALL RIGHTS RESERVED THIS DRAWING MUST NOT BE REPRODUCED WITHOUT PERMISSION.
ALL INFORMATION IS SUBJECT TO THIS DRAWING TO BE CHECKED ON SITE. DRAWINGS TO BE NOTIFIED OF ANY DISCREPANCIES. OWNER'S SHIRT LEVELS MUST BE VERIFIED BEFORE WORK COMMENCES. THIS DRAWING MUST BE CHECKED AGAINST ANY OTHER STRUCTURAL ARCHITECTURAL DRAWINGS PROVIDED. THIS DRAWING MUST NOT BE USED FOR CONSTRUCTION UNLESS UNDER THE CONTROL OF AN ENGINEER ON THIS DRAWING AREA IN MILLIMETRES UNLESS OTHERWISE STATED.

Materials:
 All new walls/brickwork to match existing materials and existing colours.
 All new windows/door to match existing materials and existing colours.
 All new rainwater good to match existing materials and existing colours.

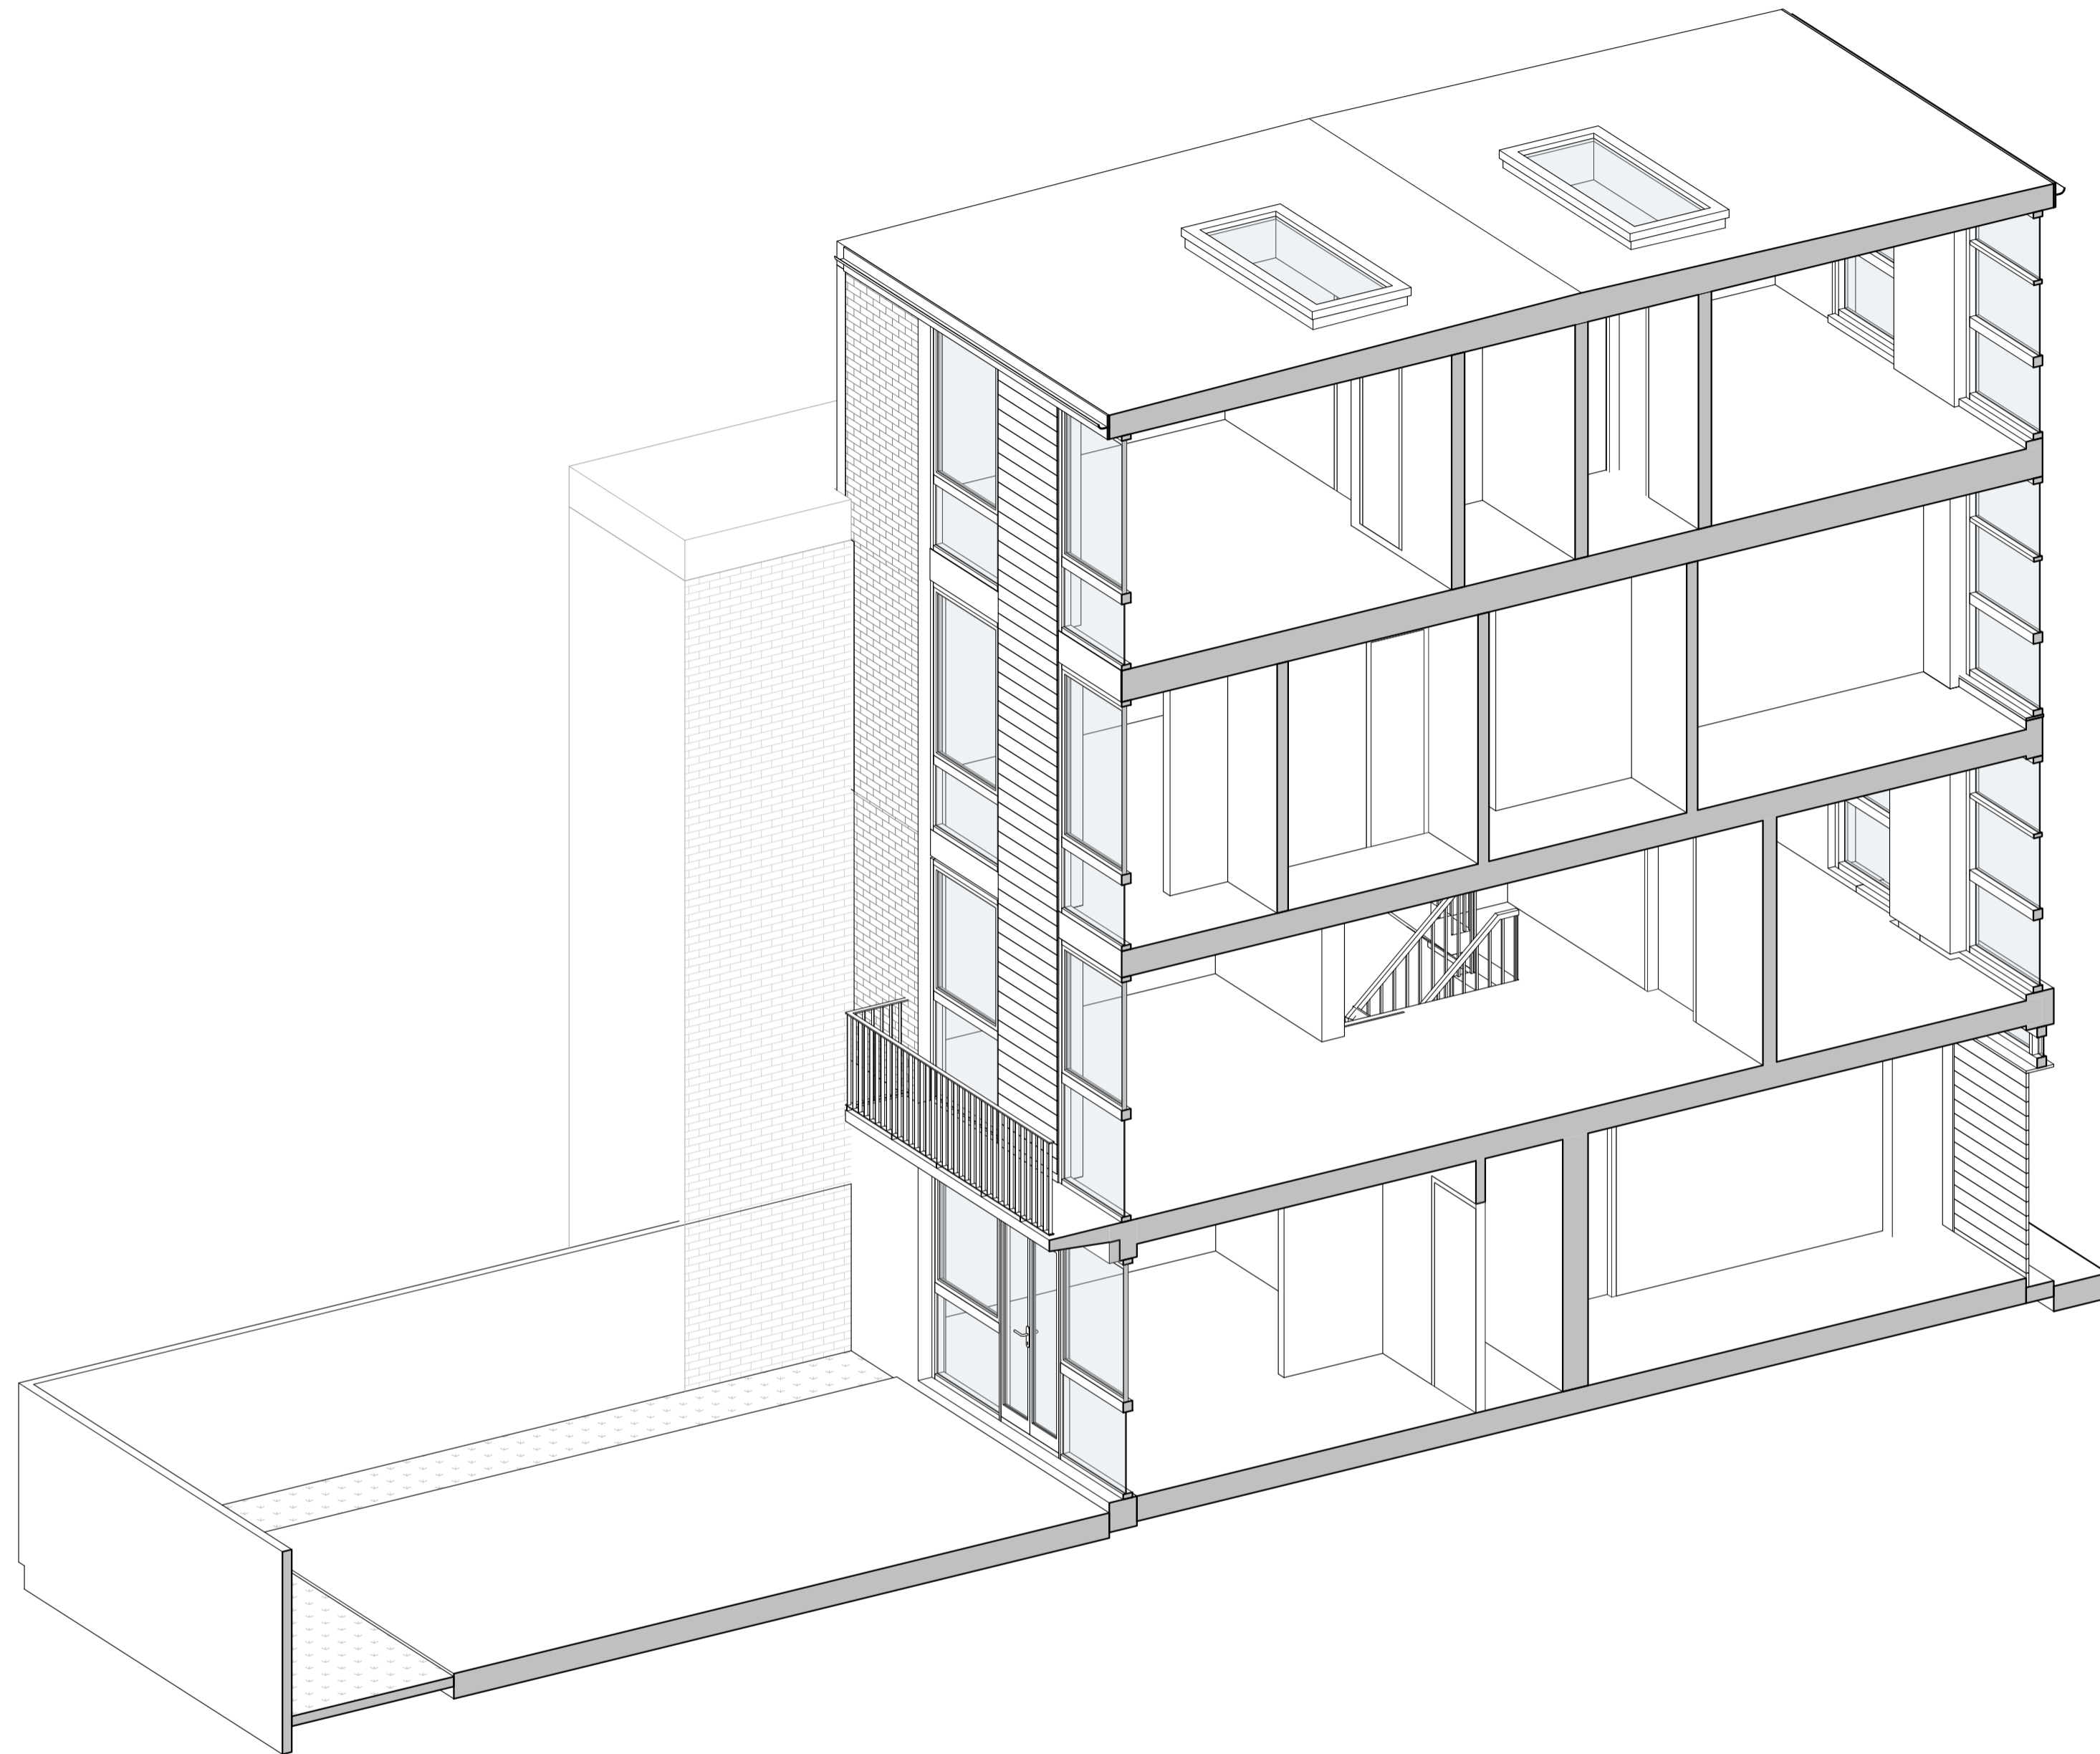

1 3D SECTION 1 - PROPOSED OP
 SCALE:

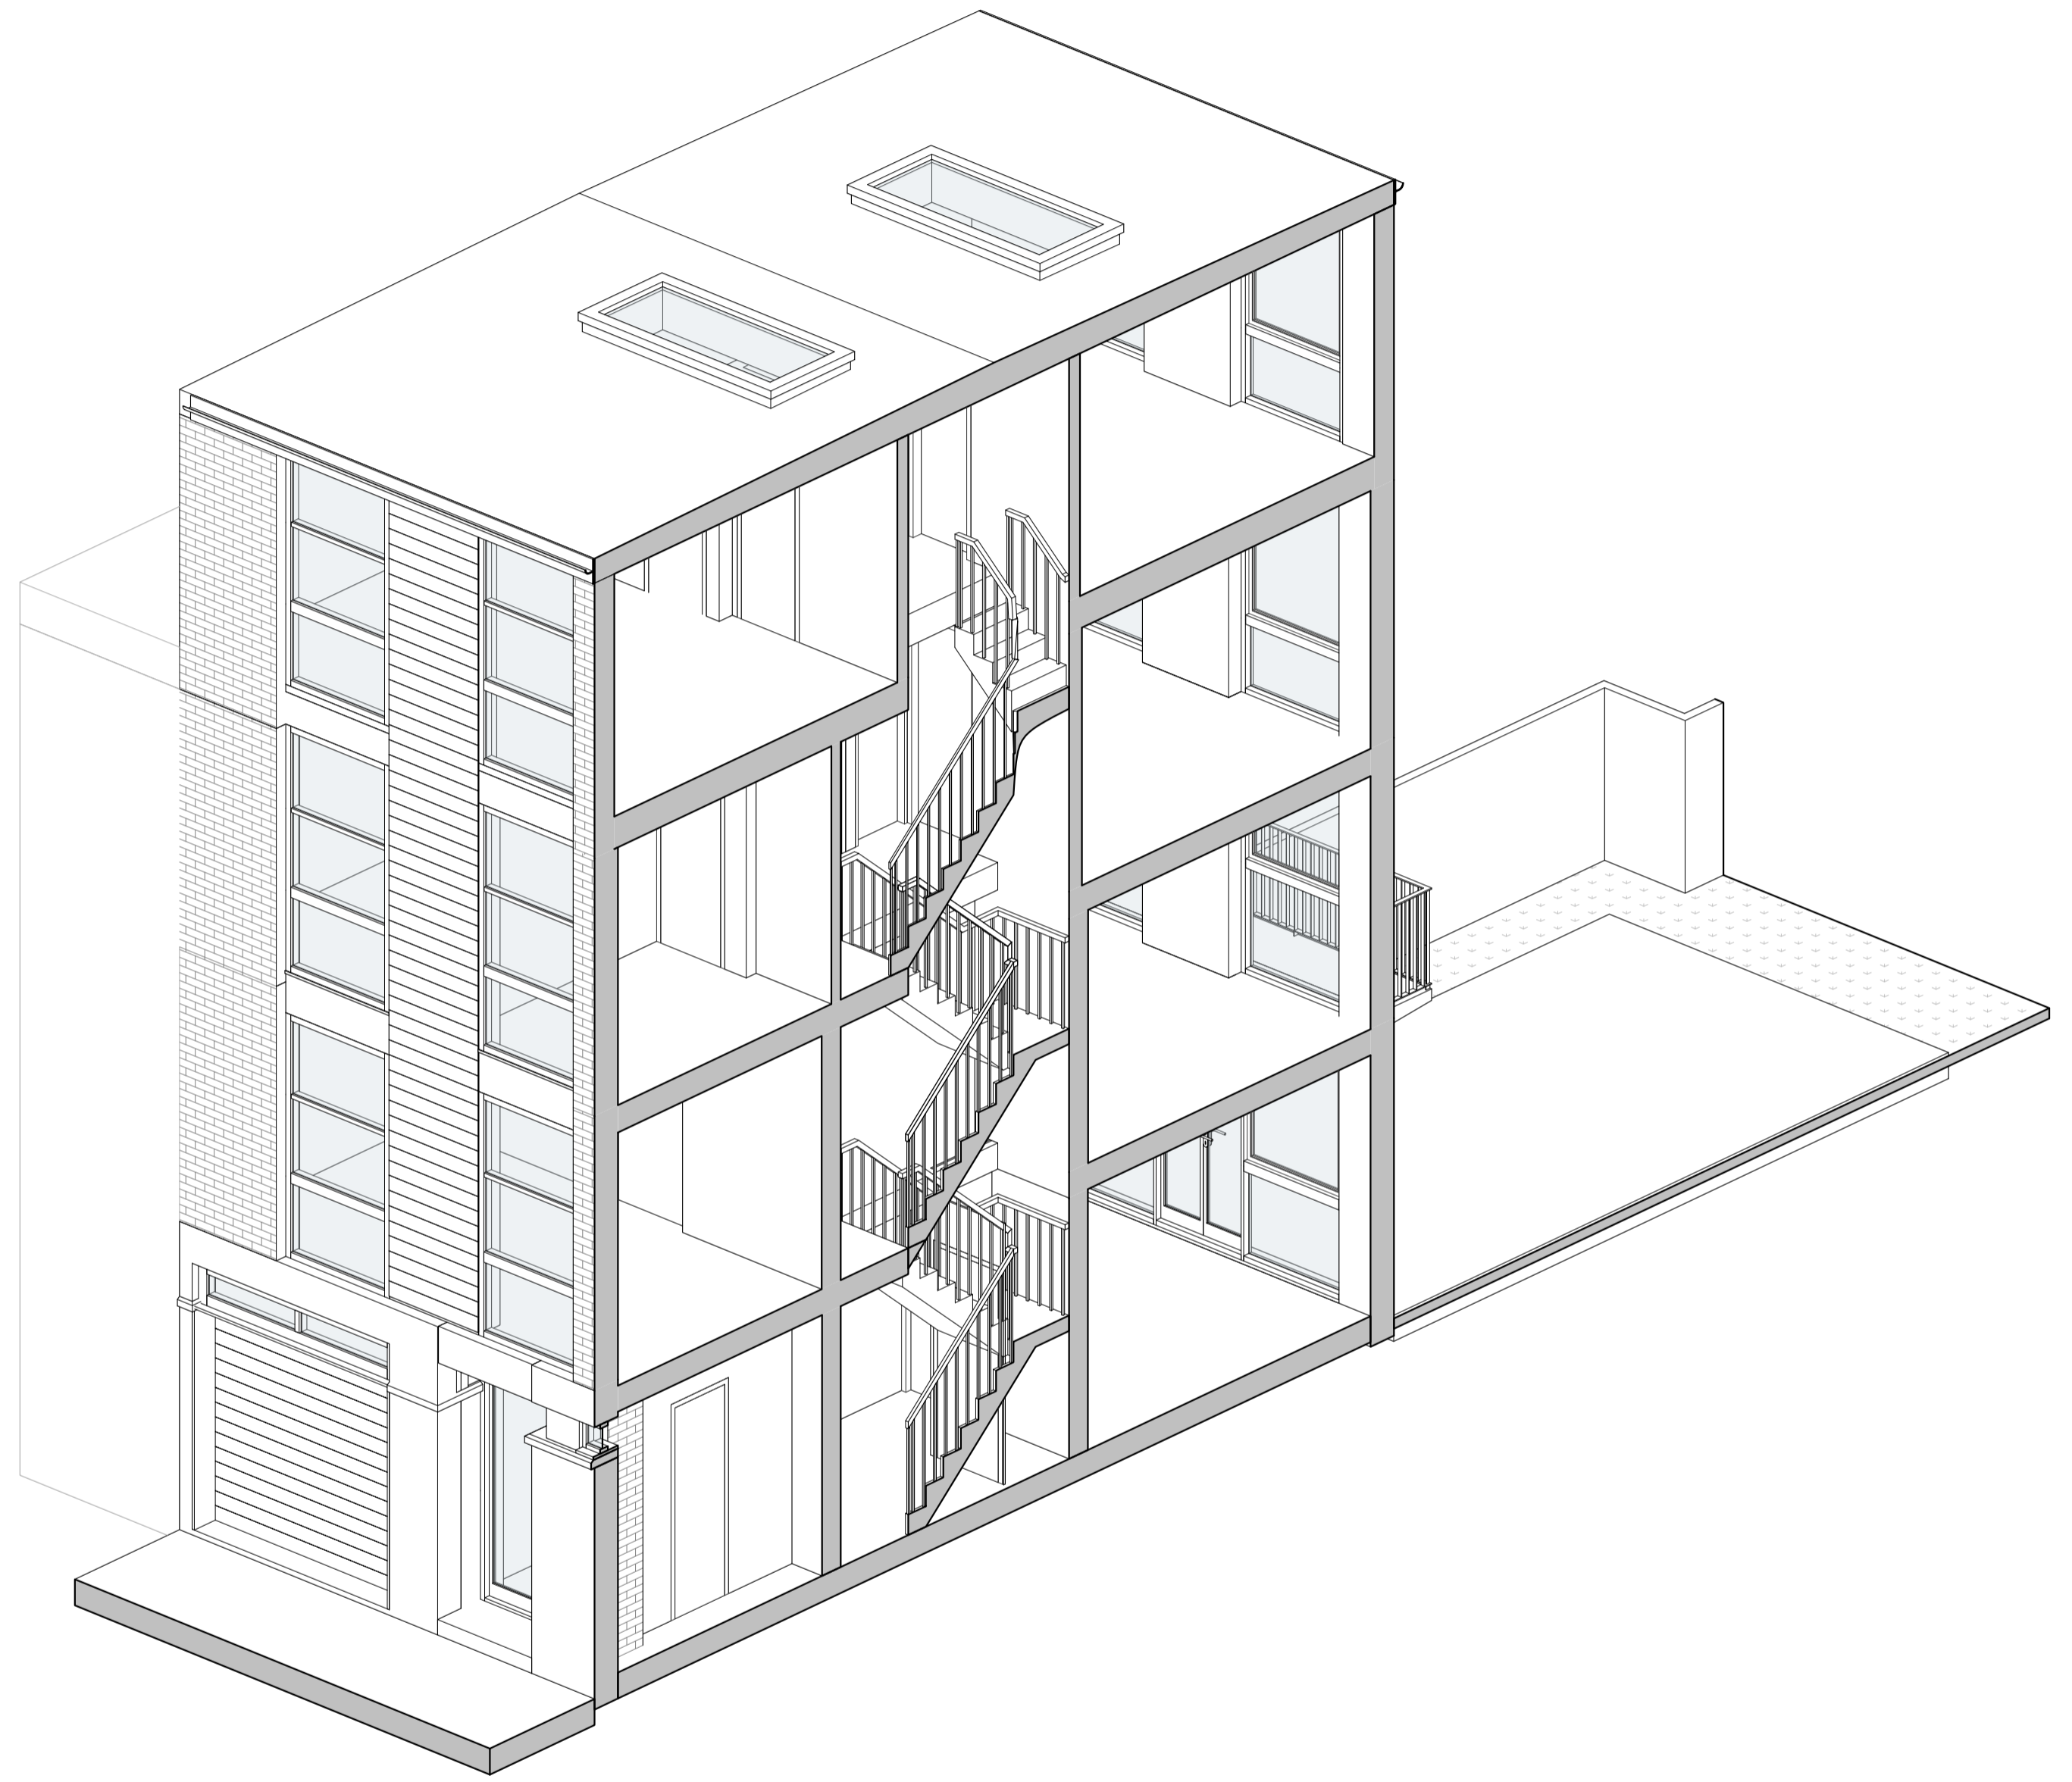

2 3D SECTION 2 - PROPOSED OP
 SCALE:

CLIENT: Clement Hutton-Mills	
PROJECT: 12 Hornby Ct, London NW3 3JL	PROJECT NO.:
DRAWING TITLE: 3D SECTIONS - PROPOSED OP	
SCALE:	DATE: 30/03/2023
Mhairi Coyle Design Ltd Architectural & interior design t: 07847 04752	
DRAWING NO.:	REV:
A3006	

© COPYRIGHT - ALL RIGHTS RESERVED THIS DRAWING MUST NOT BE REPRODUCED WITHOUT PERMISSION.
 ALL RIGHTS ARE RESERVED TO THIS DRAWING TO BE CHECKED ON SITE. DRAWINGS TO BE NOTIFIED OF ANY DISCREPANCIES. OWNER'S SHIP LEVELS MUST BE VERIFIED BEFORE WORK COMMENCES. THIS DRAWING MUST BE CHECKED AGAINST ALL OTHER STRUCTURAL/MECHANICAL DRAWINGS PROVIDED. THIS DRAWING MUST NOT BE USED FOR CONSTRUCTION UNLESS SPECIFICALLY CONSTRUCTION HAS BEEN GIVEN ON THIS DRAWING AND IN MILLIMETRES UNLESS OTHERWISE STATED.