

Written dimensions to be taken in preferences to scaled dimensions. The Contractor is responsible for checking all dimensions before work starts.

All work is to be carried out to the requirements, and to the satisfaction of the Local Authority.
These drawings are for planning purposes only

Any discrepancies to be brought to the attention of 4D Planning Consultants immediately.

Description

| Rev | Date | Description | by | chk |
|-----|------|-------------|----|-----|
| | | | | |
| | | | | |
| | | | | |
| | | | | |

4D PLANNING™

Chartered Town Planners & Architectural Technicians

Architecture | Town Planning

T: 0203 1500 183 www.GetMePlanning.com


www.GetMePlanning.com

Client
4D PLANNING


Project
19 Glenilla Rd, Belsize Park,
London NW3 4AL

| | |
|---|--|
| Title EXISTING DRAWINGS FLOOR PLANS | |
|---|--|

| | |
|-------------------------|------|
| Date: 03.05.2023 | Rev: |
| Scale: 1:100@A3 | |
| Drawing No.4D -387 E 01 | |
| Drawn by : MAX | |

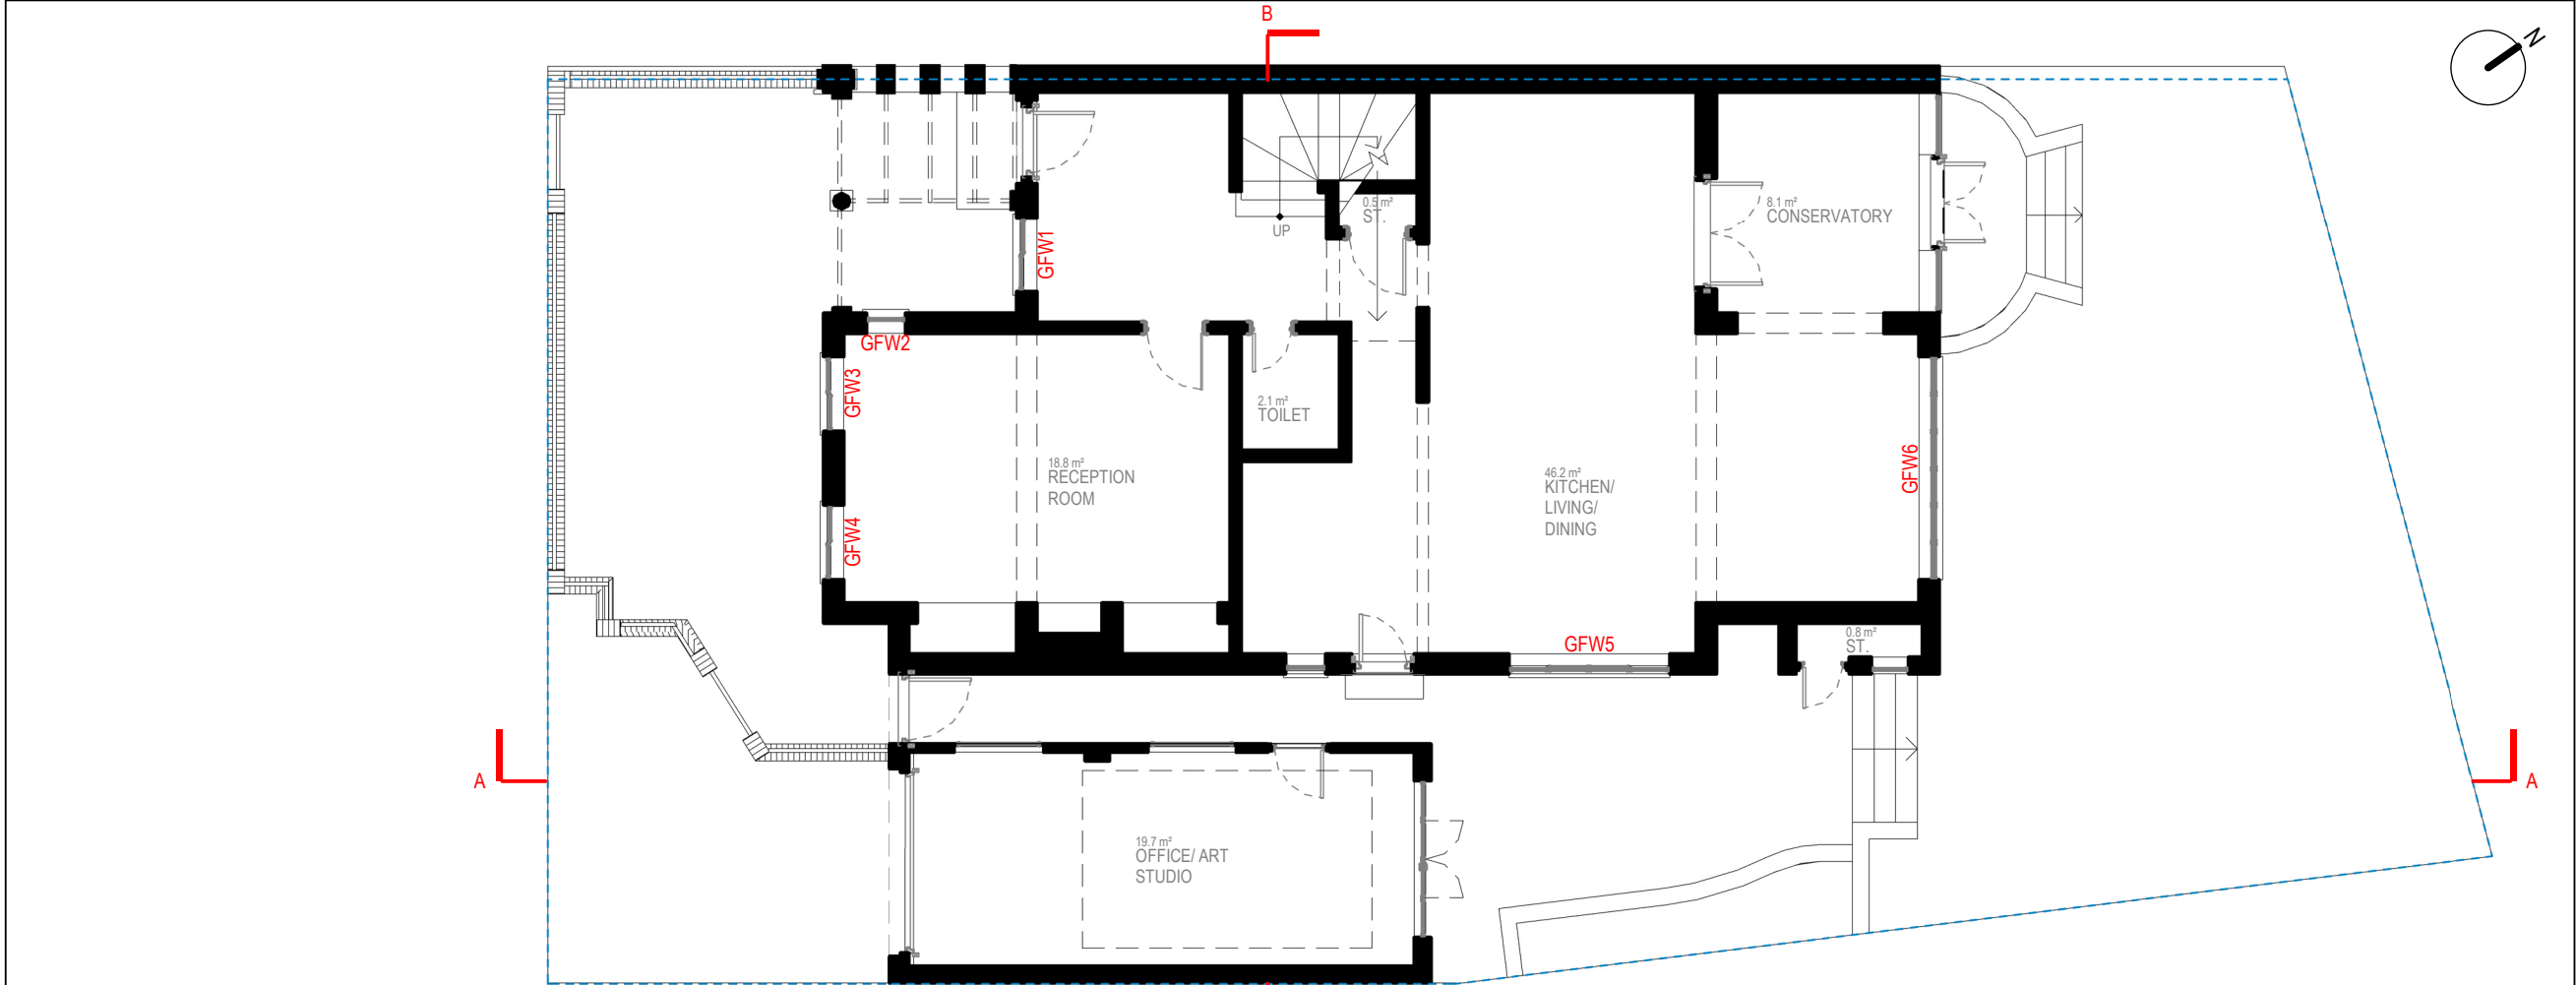

GROUND FLOOR

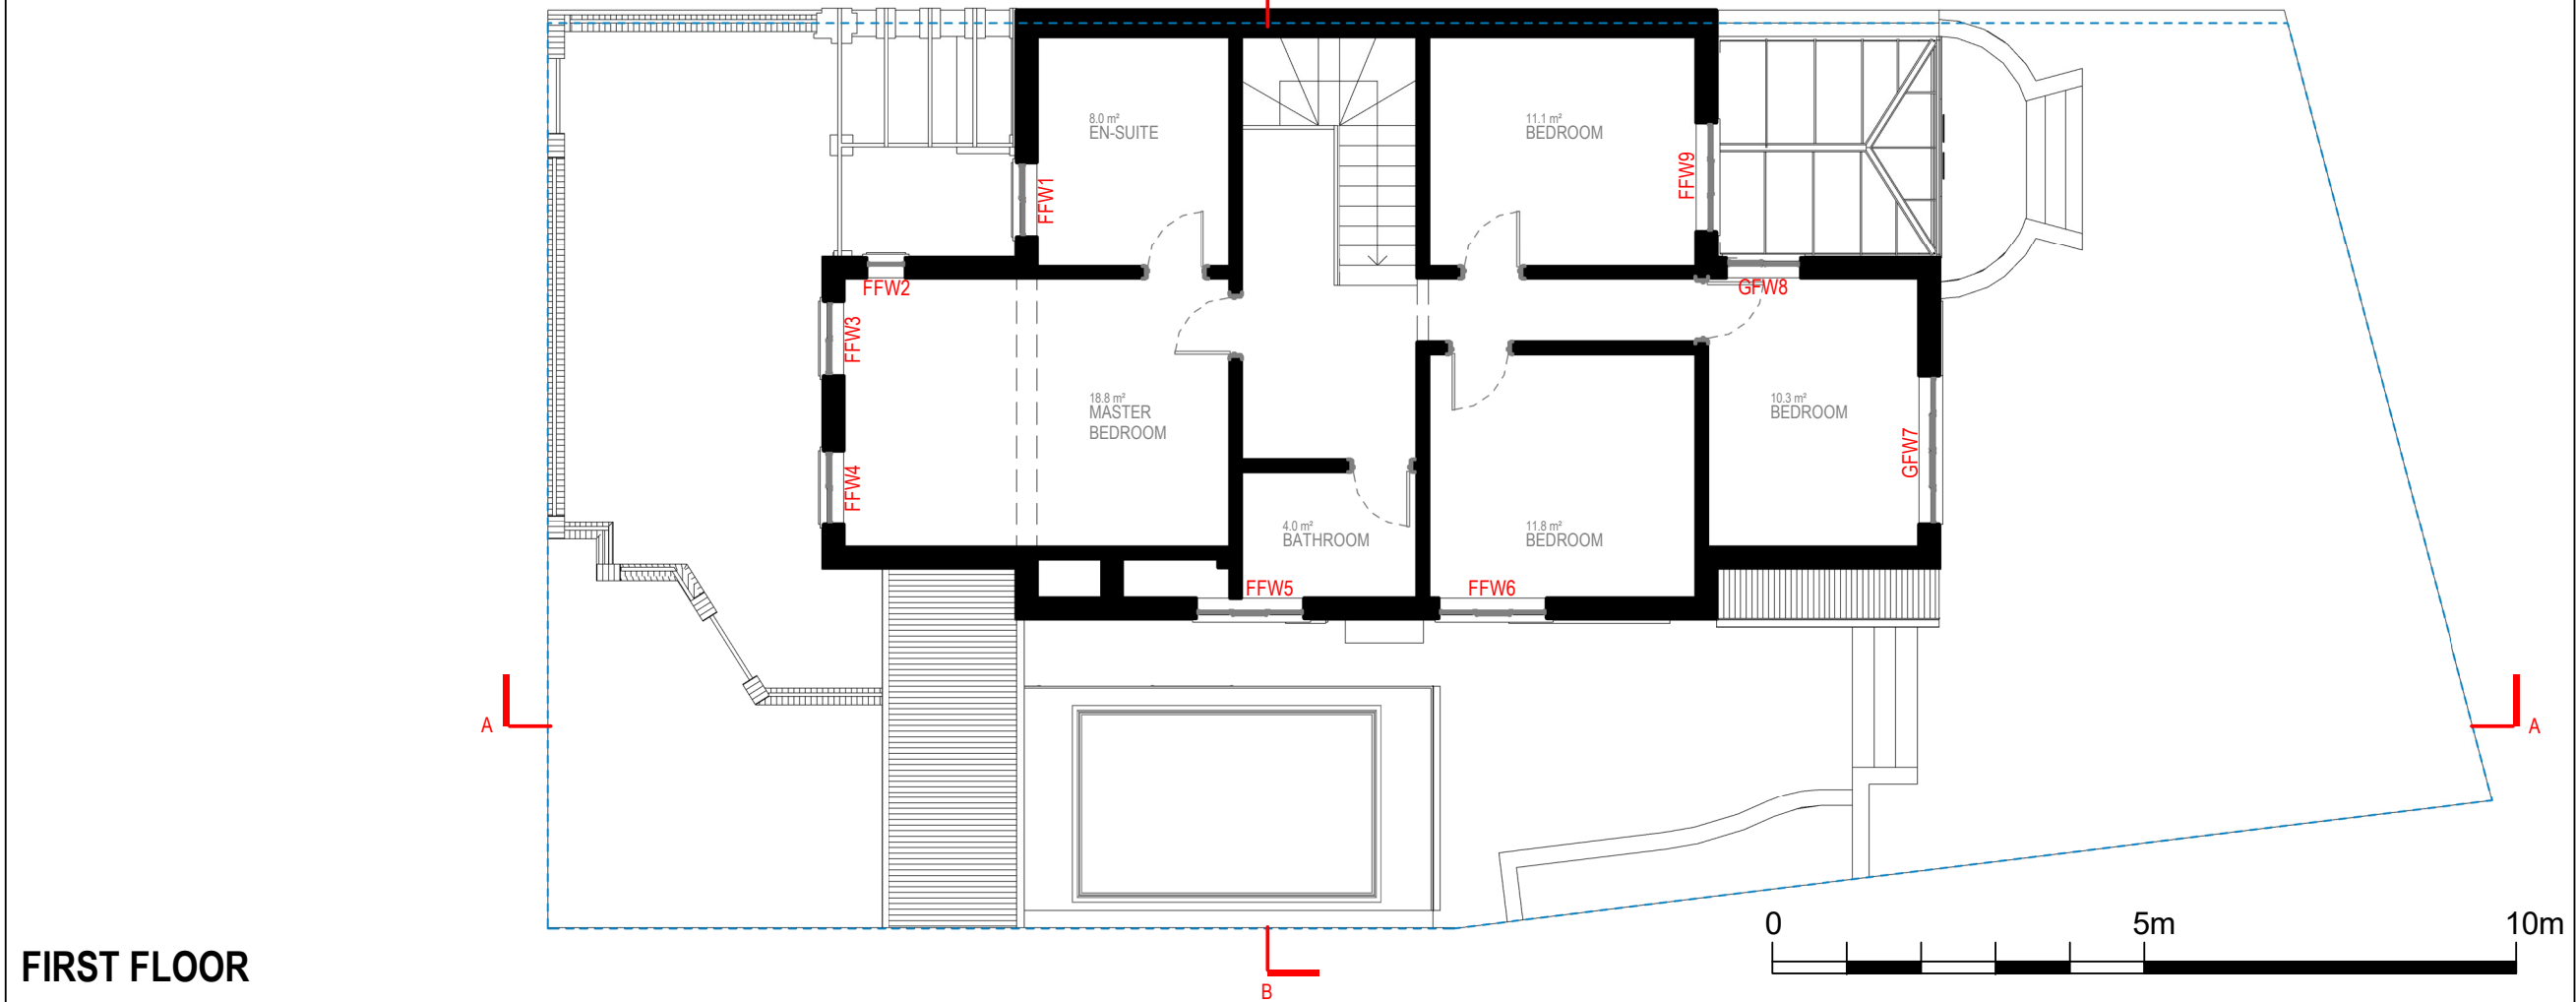

FIRST FLOOR

Written dimensions to be taken in preferences to scaled dimensions. The Contractor is responsible for checking all dimensions before work starts.

All work is to be carried out to the requirements, and to the satisfaction of the Local Authority.

These drawings are for planning purposes only

Any discrepancies to be brought to the attention of 4D Planning Consultants immediately.

Description

| Rev | Date | Description | by | chk |
|-----|------|-------------|----|-----|
| | | | | |
| | | | | |
| | | | | |
| | | | | |

4D PLANNING™
Chartered Town Planners & Architectural Technicians


Architecture | Town Planning
T: 0203 1500 183 www.GetMePlanning.com

www.GetMePlanning.com

Client
4D PLANNING

Project
19 Glenilla Rd, Belsize Park,
London NW3 4AL

| | |
|---|------|
| Title PROPOSED DRAWINGS FLOOR PLANS | |
| Date: 03.05.2023 | Rev: |
| Scale: 1:100@A3 | |
| Drawing No.4D -387 P 01 | |
| Drawn by : MAX | |

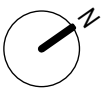

Written dimensions to be taken in preferences to scaled dimensions. The Contractor is responsible for checking all dimensions before work starts.

All work is to be carried out to the requirements, and to the satisfaction of the Local Authority.
These drawings are for planning purposes only

Any discrepancies to be brought to the attention of 4D Planning Consultants immediately.

Description

| Rev | Date | Description | by | chk |
|-----|------|-------------|----|-----|
| | | | | |
| | | | | |
| | | | | |
| | | | | |

4D PLANNING™

Chartered Town Planners & Architectural Technicians

Architecture | Town Planning

T: 0203 1500 183 www.GetMePlanning.com

www.GetMePlanning.com

Client
4D PLANNING

Project
19 Glenilla Rd, Belsize Park,
London NW3 4AL

Title
EXISTING DRAWINGS
ROOF PLAN

Date: 03.05.2023


Scale: 1:100@A3


Drawing No.4D -387 E 02

Drawn by : MAX

Rev:

ROOF LEVEL

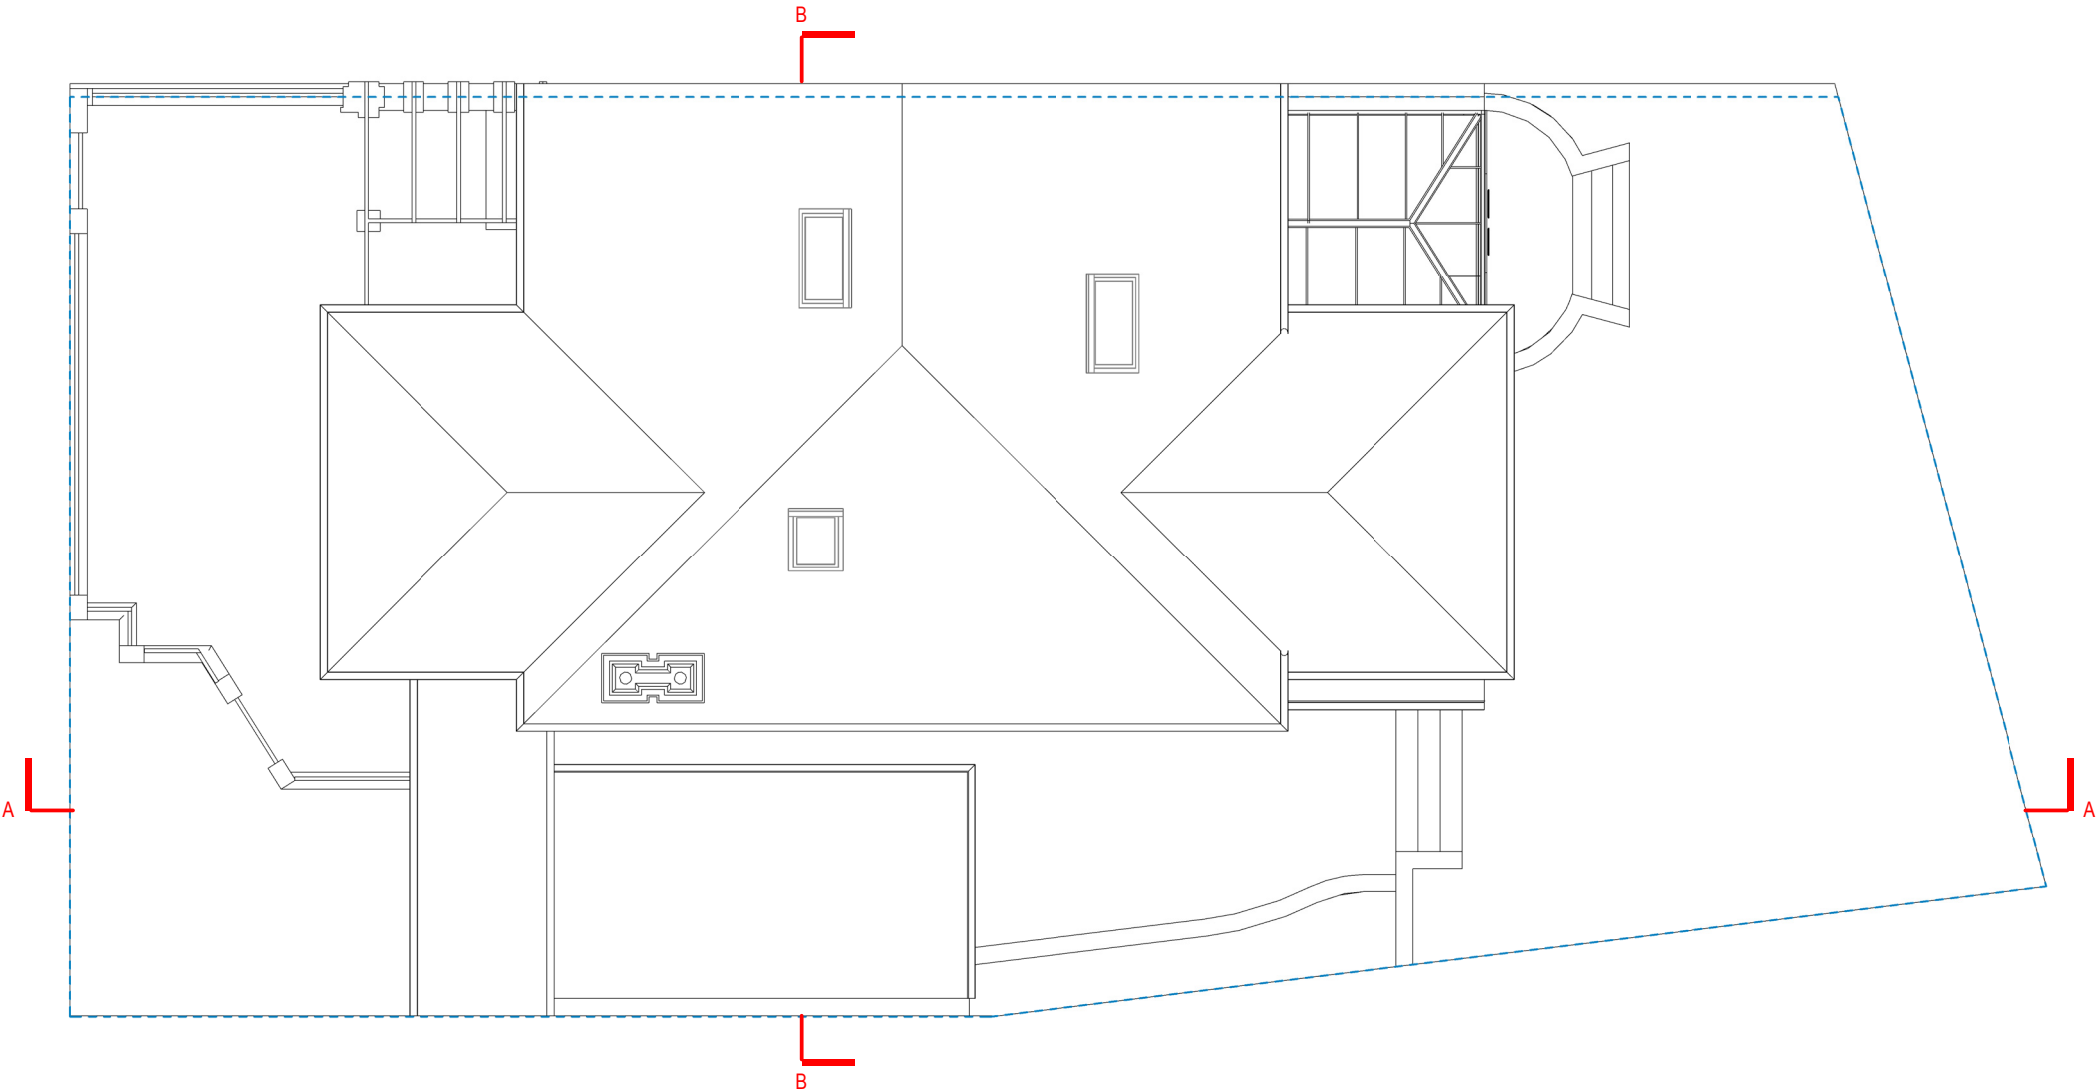

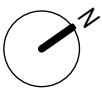

Written dimensions to be taken in preferences to scaled dimensions. The Contractor is responsible for checking all dimensions before work starts.

All work is to be carried out to the requirements, and to the satisfaction of the Local Authority.
These drawings are for planning purposes only

Any discrepancies to be brought to the attention of 4D Planning Consultants immediately.

Description

| Rev | Date | Description | by | chk |
|-----|------|-------------|----|-----|
| | | | | |
| | | | | |
| | | | | |
| | | | | |

4D PLANNING™

Chartered Town Planners & Architectural Technicians

Architecture | Town Planning

T: 0203 1500 183 www.GetMePlanning.com

www.GetMePlanning.com


Client
4D PLANNING

Project
19 Glenilla Rd, Belsize Park,
London NW3 4AL

Title
PROPOSED DRAWINGS
ROOF PLAN

| | | |
|-------------|--------------|------|
| Date: | 03.05.2023 | Rev: |
| Scale: | 1:100@A3 | |
| Drawing No. | 4D -387 P 02 | |
| Drawn by : | MAX | |

ROOF LEVEL

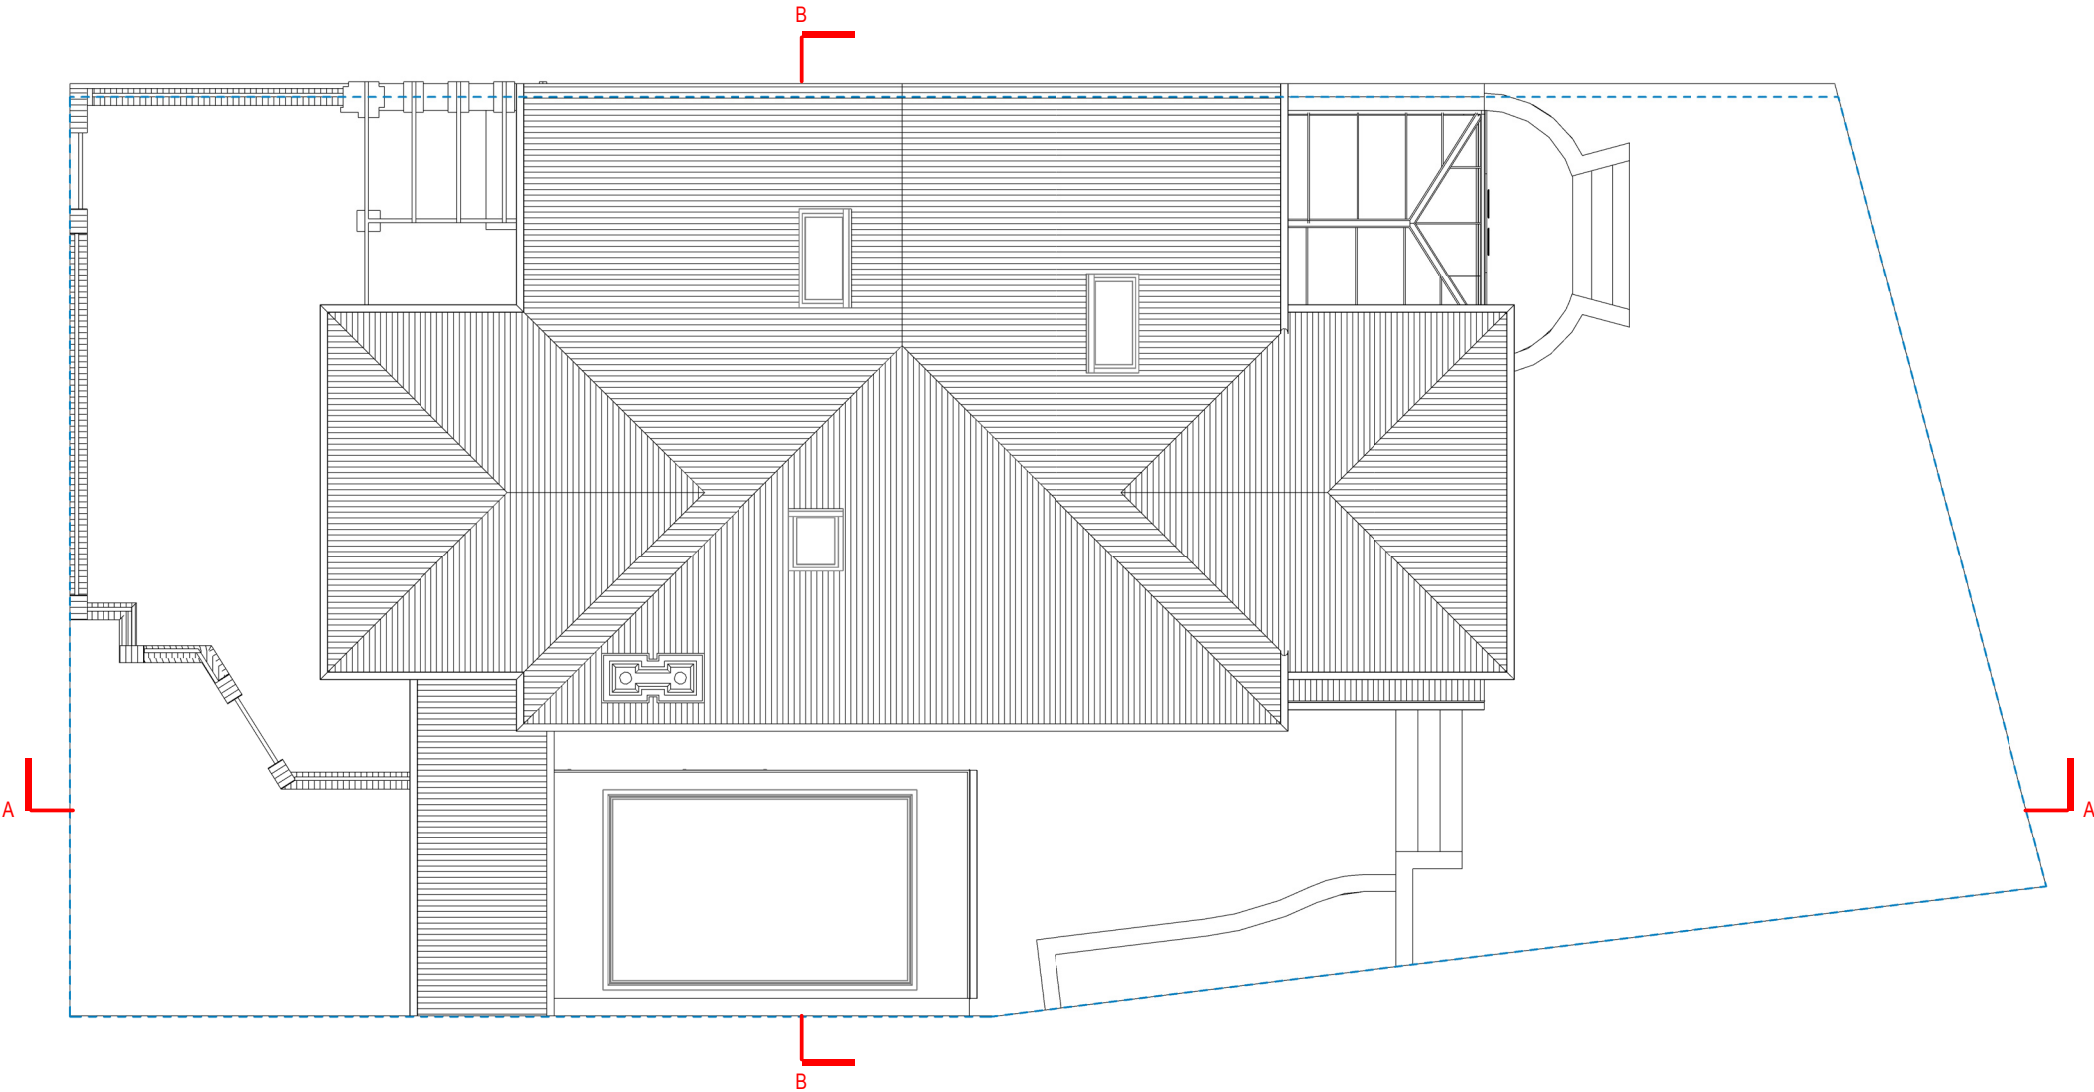




REAR ELEVATION



FRONT ELEVATION

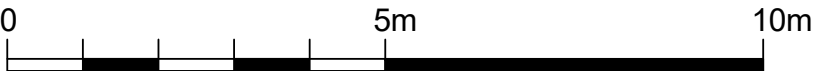

Written dimensions to be taken in preferences to scaled dimensions. The Contractor is responsible for checking all dimensions before work starts.

All work is to be carried out to the requirements, and to the satisfaction of the Local Authority.

These drawings are for planning purposes only

Any discrepancies to be brought to the attention of 4D Planning Consultants immediately.

Description

| Rev | Date | Description | by | chk |
|-----|------|-------------|----|-----|
| | | | | |
| | | | | |
| | | | | |

4D PLANNING™
Chartered Town Planners & Architectural Technicians

Architecture | Town Planning

T: 0203 1500 183 www.GetMePlanning.com

www.GetMePlanning.com

Client
4D PLANNING

Project
19 Glenilla Rd, Belsize Park,
London NW3 4AL

Title
EXISTING DRAWINGS
ELEVATIONS

Date: 03.05.2023

Scale: 1:100@A3

Drawing No.4D -387 E 03

Drawn by : MAX

Rev:




REAR ELEVATION

Fixed roof windows modular roof light 4000X2500
2100 mm Black heritage aluminium french doors



FRONT ELEVATION

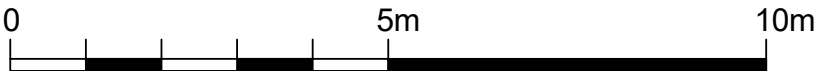

Written dimensions to be taken in preferences to scaled dimensions. The Contractor is responsible for checking all dimensions before work starts.

All work is to be carried out to the requirements, and to the satisfaction of the Local Authority.
These drawings are for planning purposes only

Any discrepancies to be brought to the attention of 4D Planning Consultants immediately.

Description

Replacement of 15 single-glazed steel framed windows with double-glazed like-for-like colour white outside and Black inside to match character of existing windows in properties and appearance.

Vents will be included on the walls/ damp proof course system

| Rev | Date | Description | by | chk |
|-----|------|-------------|----|-----|
| | | | | |
| | | | | |
| | | | | |

4D PLANNING™

Chartered Town Planners & Architectural Technicians

Architecture | Town Planning

T: 0203 1500 183 www.GetMePlanning.com

www.GetMePlanning.com

Client
4D PLANNING

Project
19 Glenilla Rd, Belsize Park,
London NW3 4AL

Title
PROPOSED DRAWINGS
ELEVATIONS

| | |
|-------------------------|------|
| Date: 03.05.2023 | Rev: |
| Scale: 1:100@A3 | |
| Drawing No.4D -387 P 03 | |
| Drawn by : MAX | |



RIGHT SIDE ELEVATION

Written dimensions to be taken in preferences to scaled dimensions. The Contractor is responsible for checking all dimensions before work starts.

All work is to be carried out to the requirements, and to the satisfaction of the Local Authority.

These drawings are for planning purposes only

Any discrepancies to be brought to the attention of 4D Planning Consultants immediately.

Description

| Rev | Date | Description | by | chk |
|-----|------|-------------|----|-----|
| | | | | |
| | | | | |
| | | | | |

4D PLANNING™
Chartered Town Planners & Architectural Technicians

Architecture | Town Planning

T: 0203 1500 183 www.GetMePlanning.com

www.GetMePlanning.com


Client
4D PLANNING

Project
19 Glenilla Rd, Belsize Park,
London NW3 4AL

| Title EXISTING DRAWINGS ELEVATIONS | | |
|--|--------------|------|
| Date: | 03.05.2023 | Rev: |
| Scale: | 1:100@A3 | |
| Drawing No. | 4D -387 E 04 | |
| Drawn by : | MAX | |



RIGHT SIDE ELEVATION

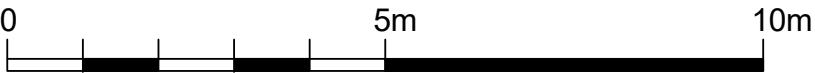

Written dimensions to be taken in preferences to scaled dimensions. The Contractor is responsible for checking all dimensions before work starts.

All work is to be carried out to the requirements, and to the satisfaction of the Local Authority.

These drawings are for planning purposes only

Any discrepancies to be brought to the attention of 4D Planning Consultants immediately.

Description

Replacement of 15 single-glazed steel framed windows with double-glazed like-for-like colour white outside and Black inside to match character of existing windows in properties and appearance.

Vents will be included on the walls/ damp proof course system

| Rev | Date | Description | by | chk |
|-----|------|-------------|----|-----|
| | | | | |
| | | | | |
| | | | | |
| | | | | |

4D PLANNING™
Chartered Town Planners & Architectural Technicians

Architecture | Town Planning

T: 0203 1500 183 www.GetMePlanning.com

www.GetMePlanning.com


Client
4D PLANNING

Project
19 Glenilla Rd, Belsize Park,
London NW3 4AL

Title
PROPOSED DRAWINGS
ELEVATIONS

Date: 03.05.2023
Scale: 1:100@A3
Drawing No.4D -387 P 04
Drawn by : MAX

Rev:

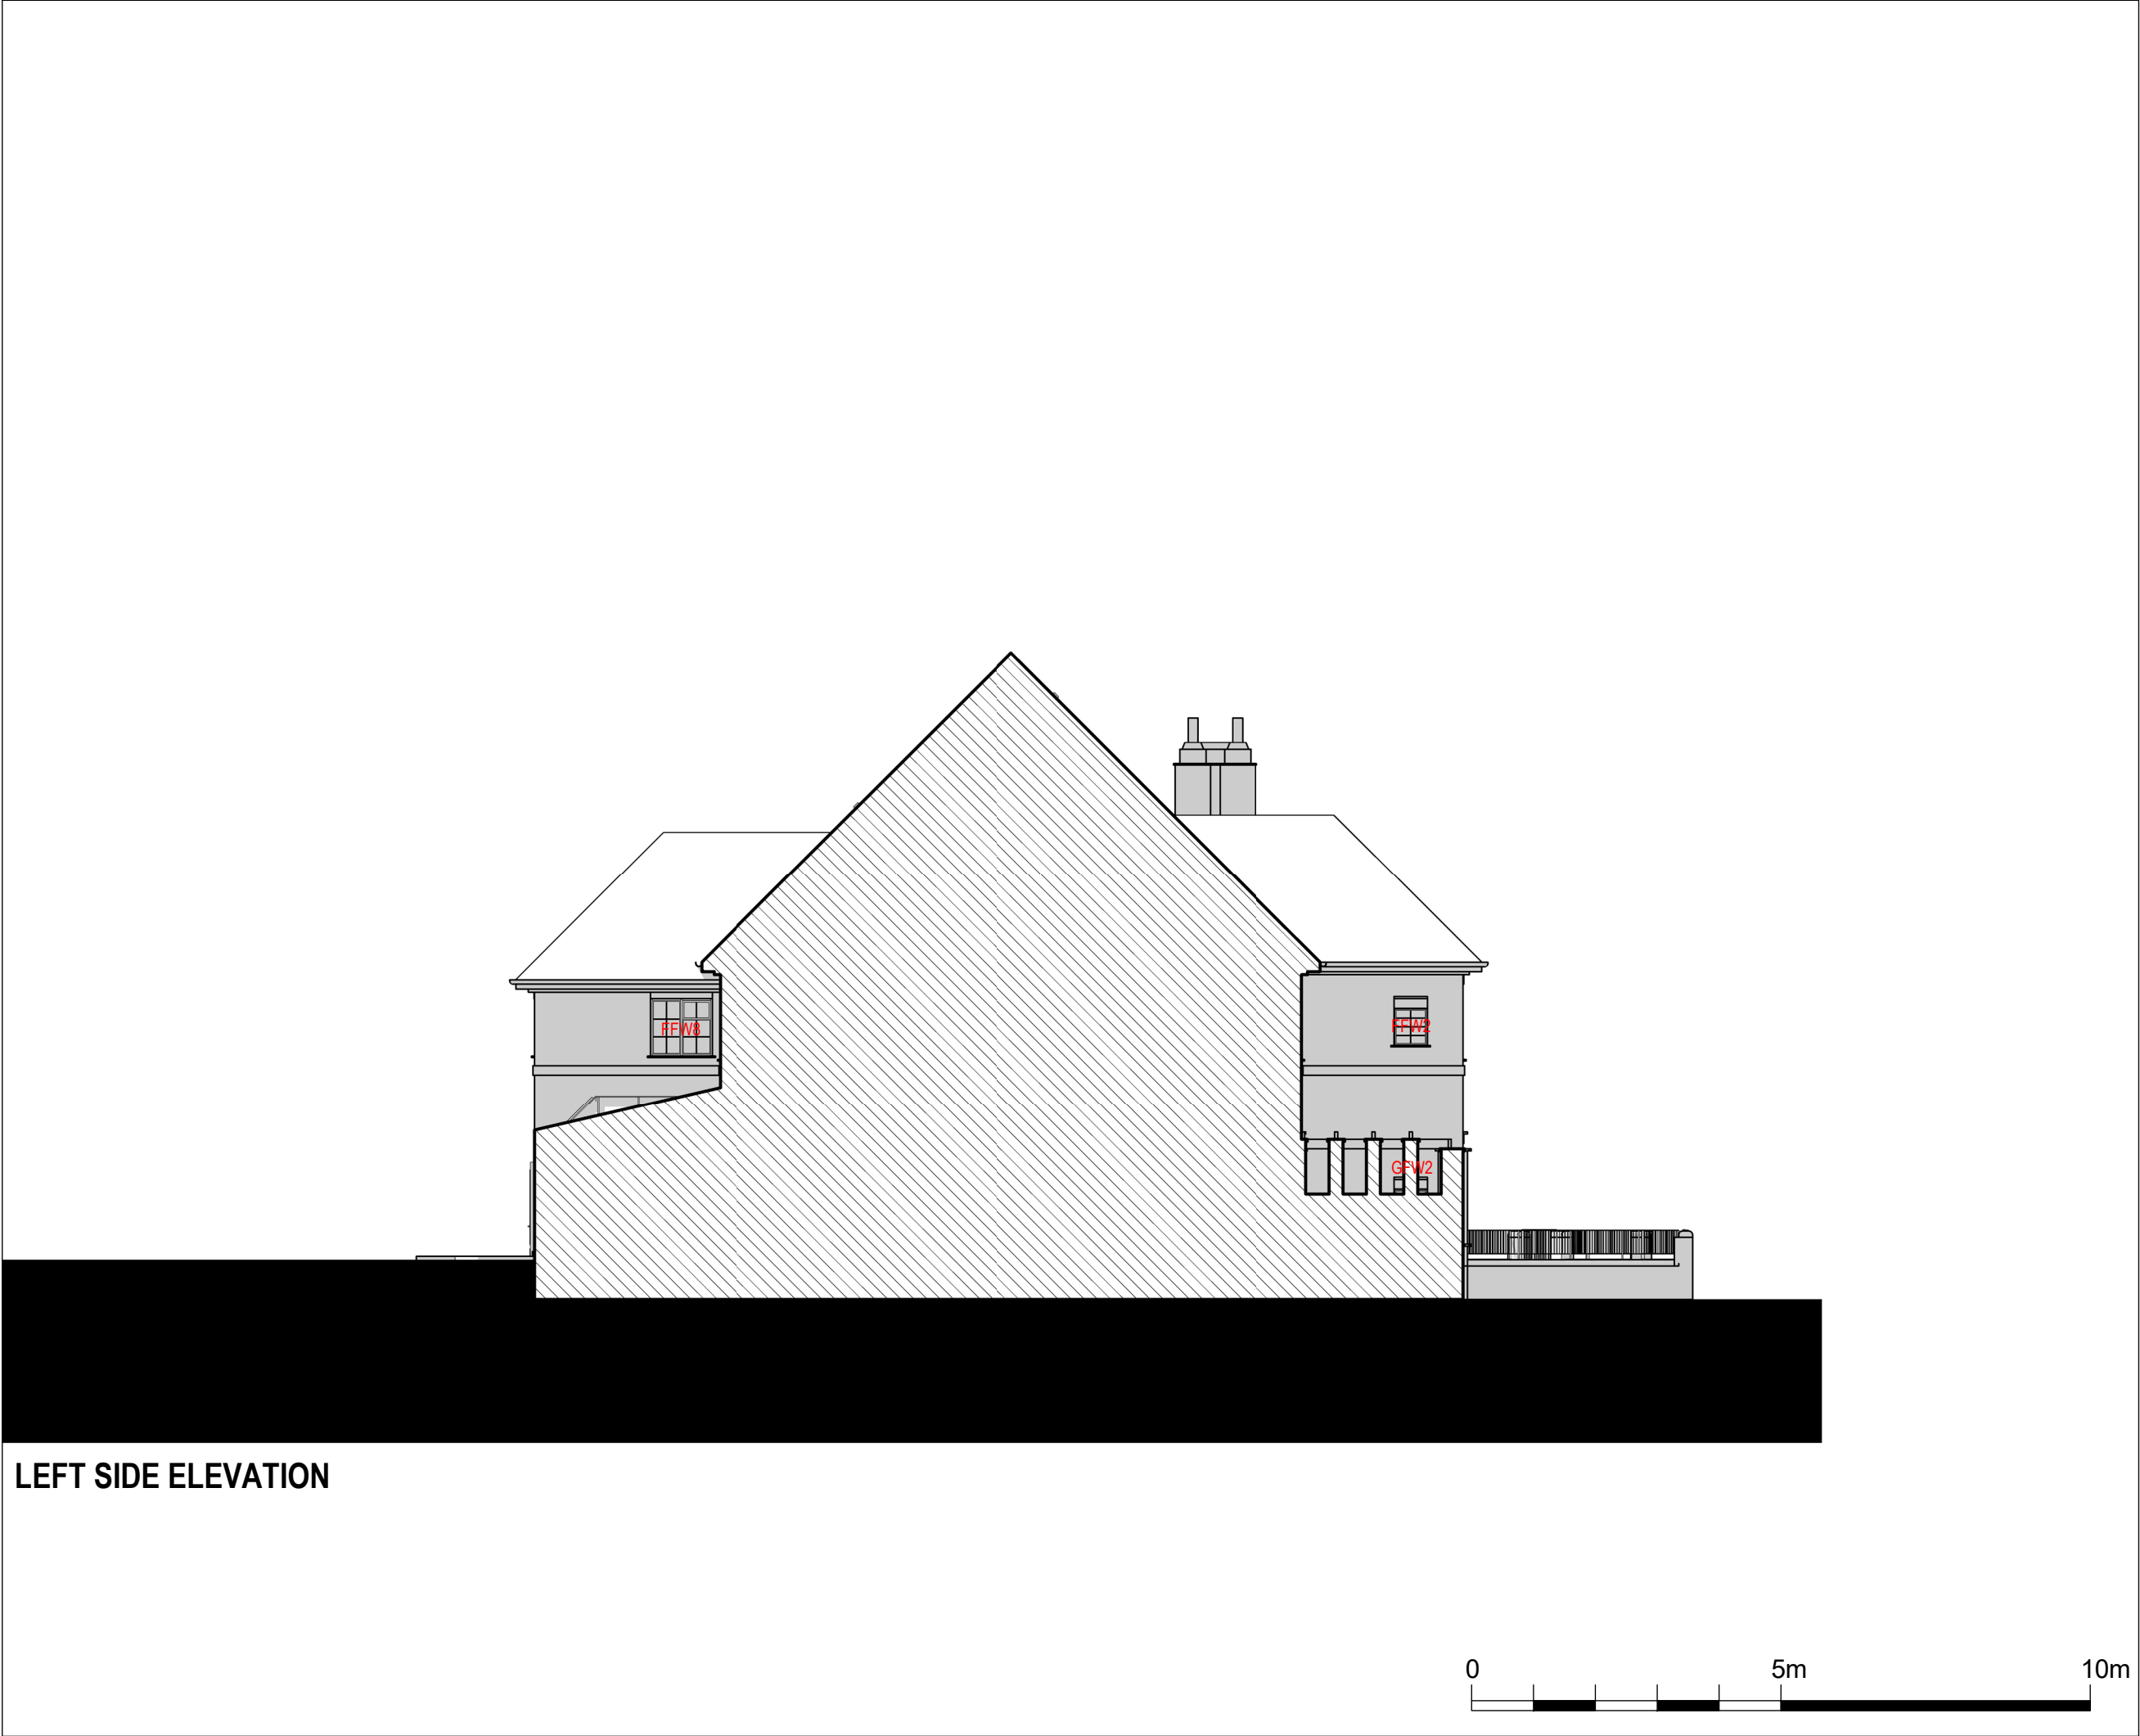

Written dimensions to be taken in preferences to scaled dimensions. The Contractor is responsible for checking all dimensions before work starts.

All work is to be carried out to the requirements, and to the satisfaction of the Local Authority.
These drawings are for planning purposes only

Any discrepancies to be brought to the attention of 4D Planning Consultants immediately.

Description

| Rev | Date | Description | by | chk |
|-----|------|-------------|----|-----|
| | | | | |
| | | | | |
| | | | | |

4D PLANNING™
Chartered Town Planners & Architectural Technicians

Architecture | Town Planning

T: 0203 1500 183 www.GetMePlanning.com

www.GetMePlanning.com

Client
4D PLANNING

Project
19 Glenilla Rd, Belsize Park,
London NW3 4AL

Title
EXISTING DRAWINGS
ELEVATIONS

| | |
|-------------------------|------|
| Date: 03.05.2023 | Rev: |
| Scale: 1:100@A3 | |
| Drawing No.4D -387 E 05 | |
| Drawn by : MAX | |



LEFT SIDE ELEVATION

Written dimensions to be taken in preferences to scaled dimensions. The Contractor is responsible for checking all dimensions before work starts.

All work is to be carried out to the requirements, and to the satisfaction of the Local Authority.

These drawings are for planning purposes only

Any discrepancies to be brought to the attention of 4D Planning Consultants immediately.

Description

Replacement of 15 single-glazed steel framed windows with double-glazed like-for-like colour white outside and Black inside to match character of existing windows in properties and appearance.

Vents will be included on the walls/ damp proof course system

| Rev | Date | Description | by | chk |
|-----|------|-------------|----|-----|
| | | | | |
| | | | | |
| | | | | |

4D PLANNING™
Chartered Town Planners & Architectural Technicians

Architecture | Town Planning

T: 0203 1500 183 www.GetMePlanning.com

www.GetMePlanning.com

Client
4D PLANNING

Project
19 Glenilla Rd, Belsize Park,
London NW3 4AL

Title
PROPOSED DRAWINGS
ELEVATIONS


| | |
|-------------------------|------|
| Date: 03.05.2023 | Rev: |
| Scale: 1:100@A3 | |
| Drawing No.4D -387 P 05 | |
| Drawn by : MAX | |



SECTION AA



SECTION BB

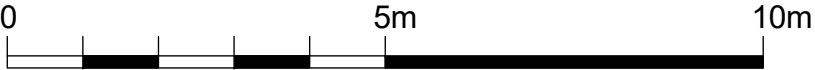

Written dimensions to be taken in preferences to scaled dimensions. The Contractor is responsible for checking all dimensions before work starts.

All work is to be carried out to the requirements, and to the satisfaction of the Local Authority.

These drawings are for planning purposes only

Any discrepancies to be brought to the attention of 4D Planning Consultants immediately.

Description

| Rev | Date | Description | by | chk |
|-----|------|-------------|----|-----|
| | | | | |
| | | | | |
| | | | | |

4D PLANNING™
Chartered Town Planners & Architectural Technicians

Architecture | Town Planning

T: 0203 1500 183 www.GetMePlanning.com

www.GetMePlanning.com

Client
4D PLANNING

Project
19 Glenilla Rd, Belsize Park,
London NW3 4AL

Title
EXISTING DRAWINGS
SECTIONS


| | |
|-------------------------|------|
| Date: 03.05.2023 | Rev: |
| Scale: 1:100@A3 | |
| Drawing No.4D -387 E 06 | |
| Drawn by : MAX | |



SECTION AA



SECTION BB

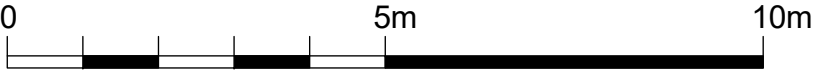

Written dimensions to be taken in preferences to scaled dimensions. The Contractor is responsible for checking all dimensions before work starts.

All work is to be carried out to the requirements, and to the satisfaction of the Local Authority.

These drawings are for planning purposes only

Any discrepancies to be brought to the attention of 4D Planning Consultants immediately.

Description

| Rev | Date | Description | by | chk |
|-----|------|-------------|----|-----|
| | | | | |
| | | | | |
| | | | | |
| | | | | |

4D PLANNING™

Chartered Town Planners & Architectural Technicians

Architecture | Town Planning

T: 0203 1500 183 www.GetMePlanning.com

www.GetMePlanning.com

Client
4D PLANNING

Project
19 Glenilla Rd, Belsize Park,
London NW3 4AL

Title
EXISTING DRAWINGS
SECTIONS

| | |
|-------------------------|------|
| Date: 03.05.2023 | Rev: |
| Scale: 1:100@A3 | |
| Drawing No.4D -387 P 06 | |
| Drawn by : MAX | |