


Proposed Plan and Rear Elevation



REAR - SOUTH EAST ELEVATION

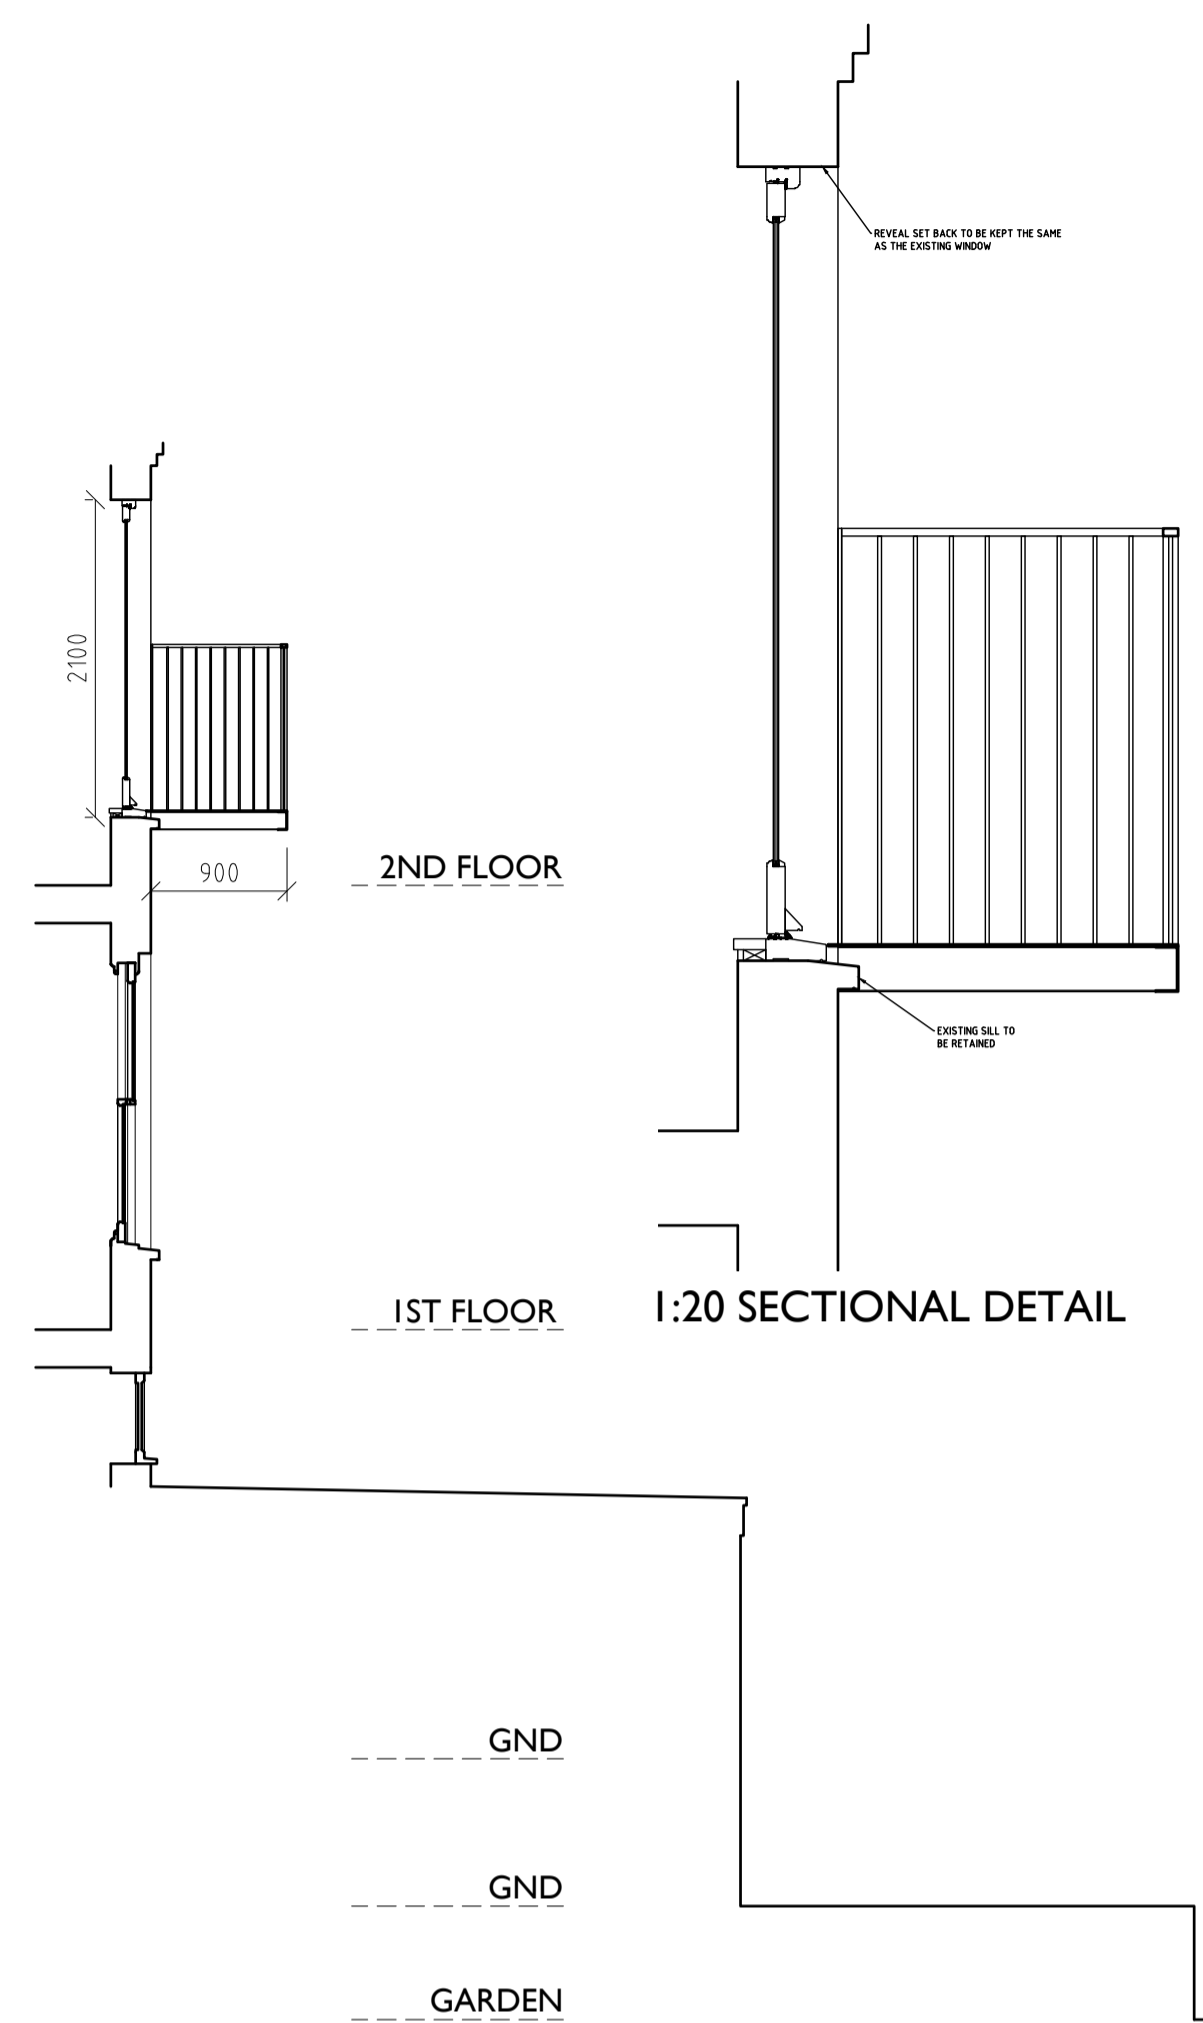


PART SECTION

Existing Plan and Rear Elevation




REAR - SOUTH EAST ELEVATION

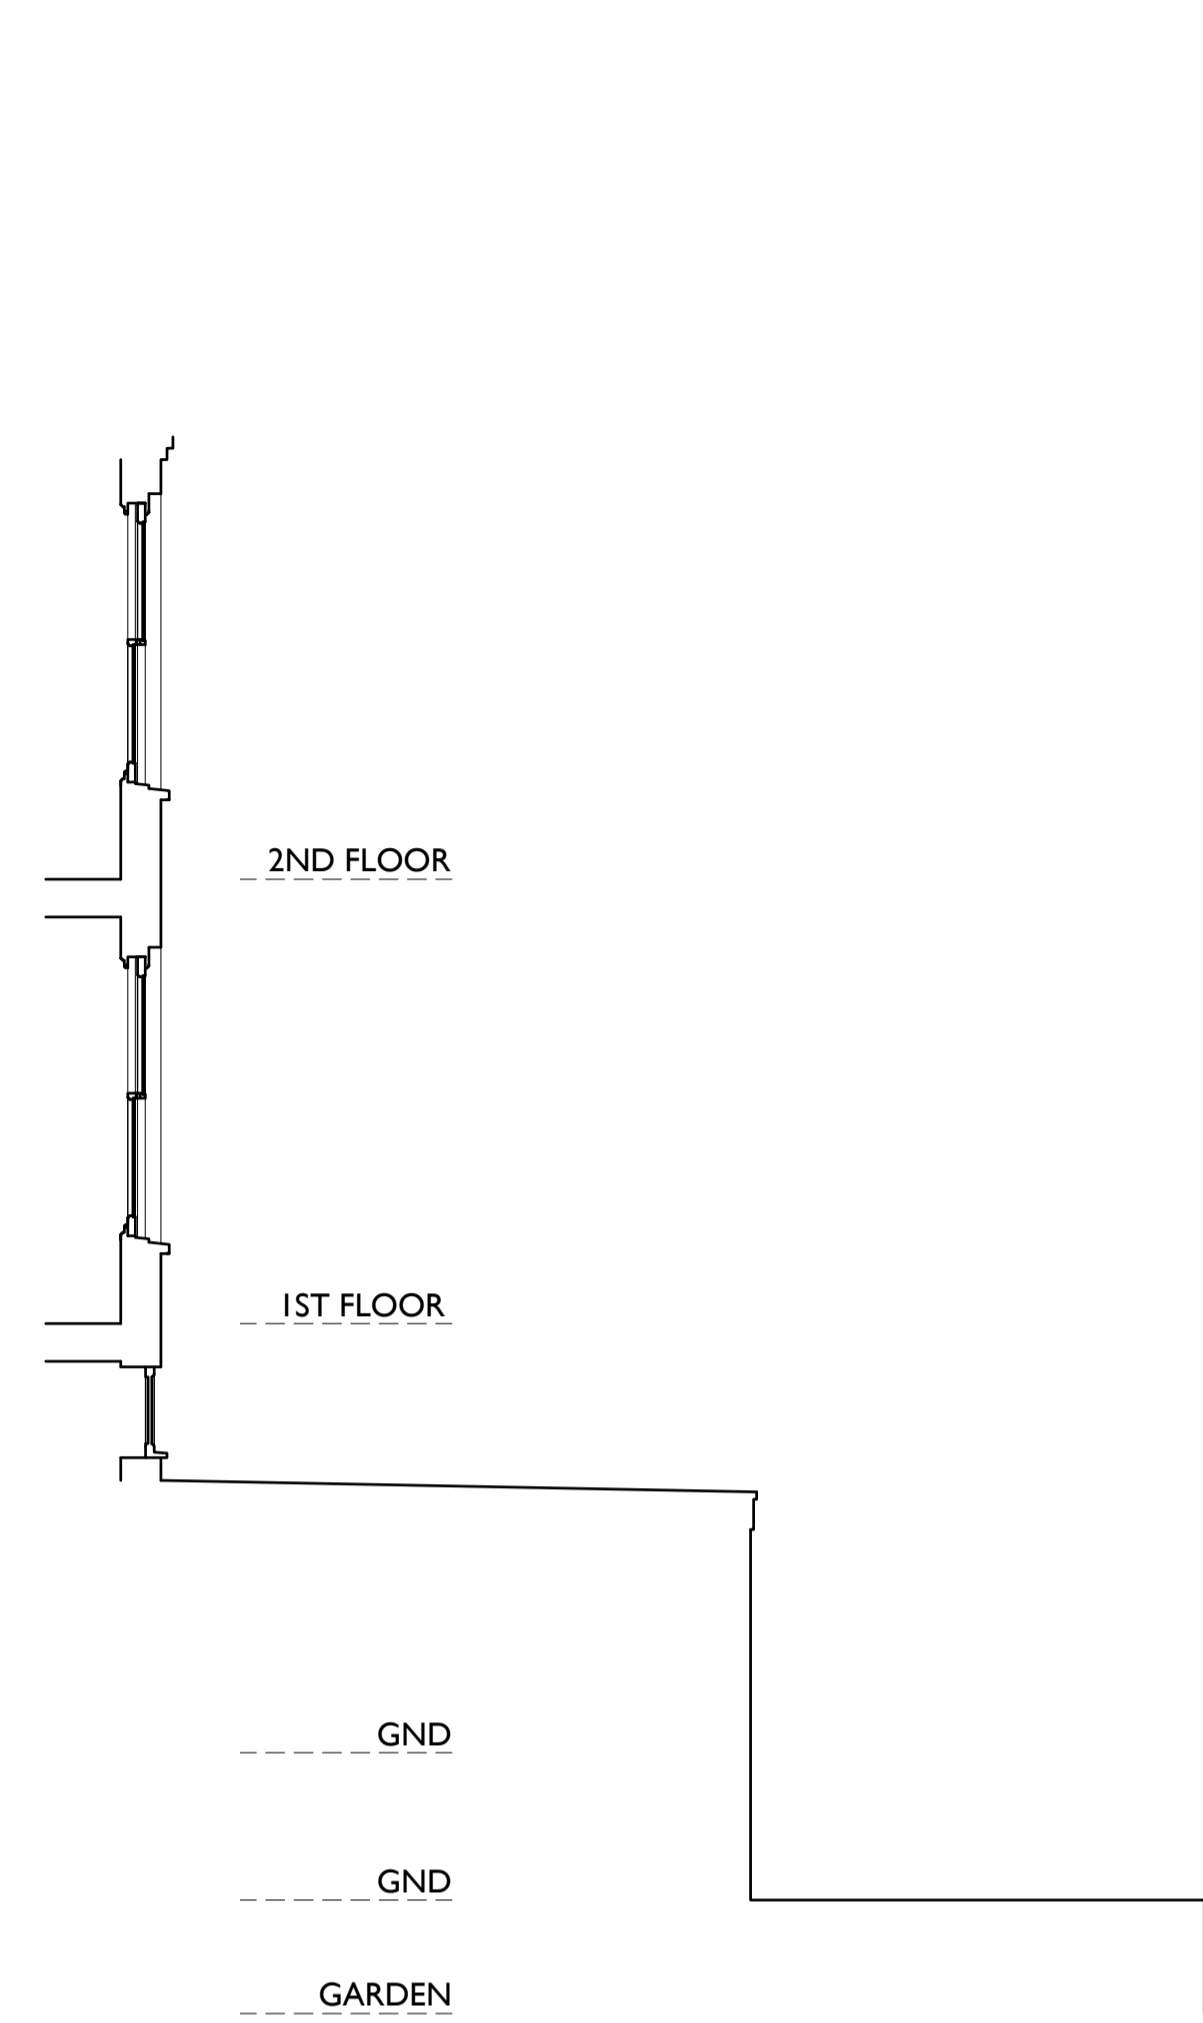


PART SECTION

2ND FLOOR PLAN OF FLAT 5

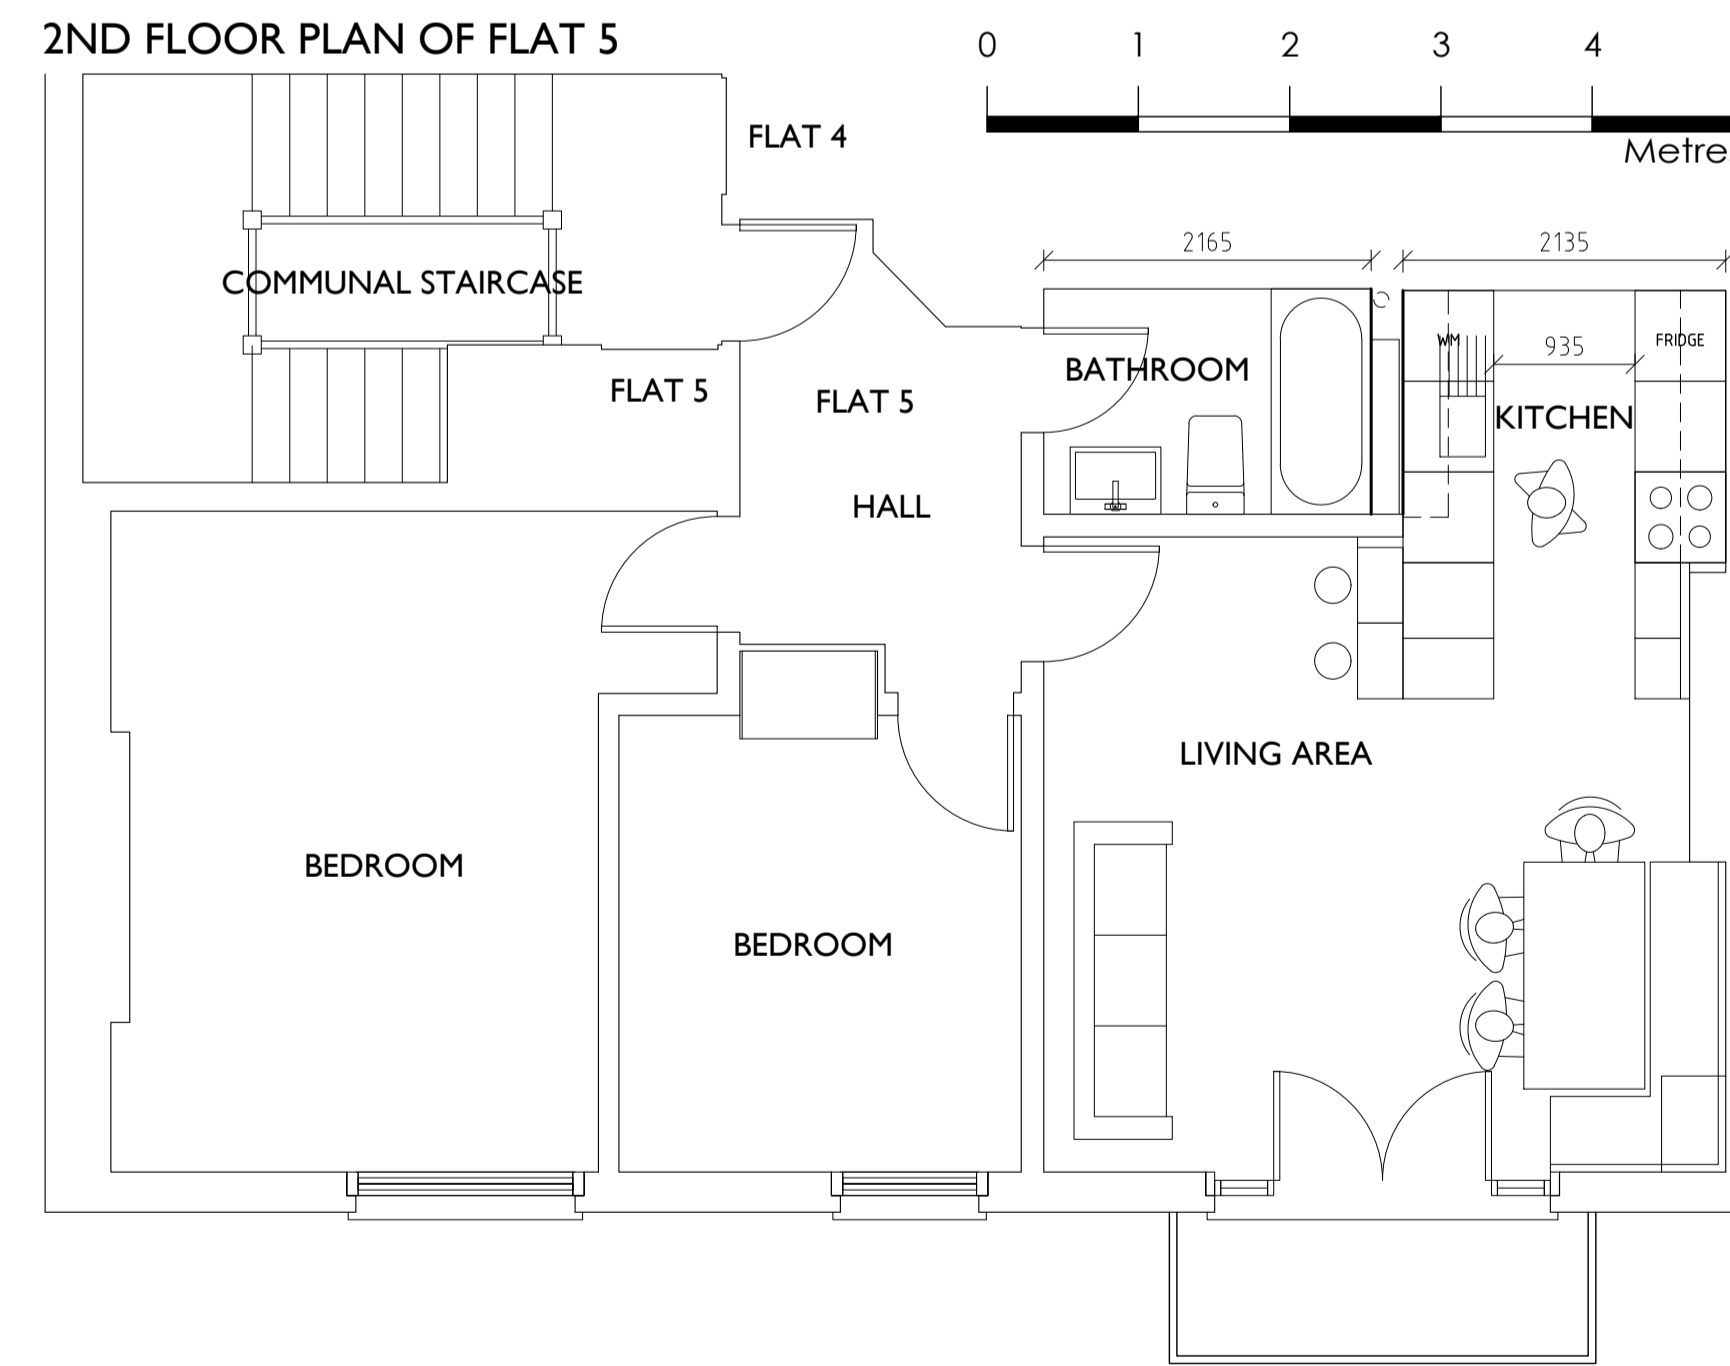


2ND FLOOR PLAN OF FLAT 5

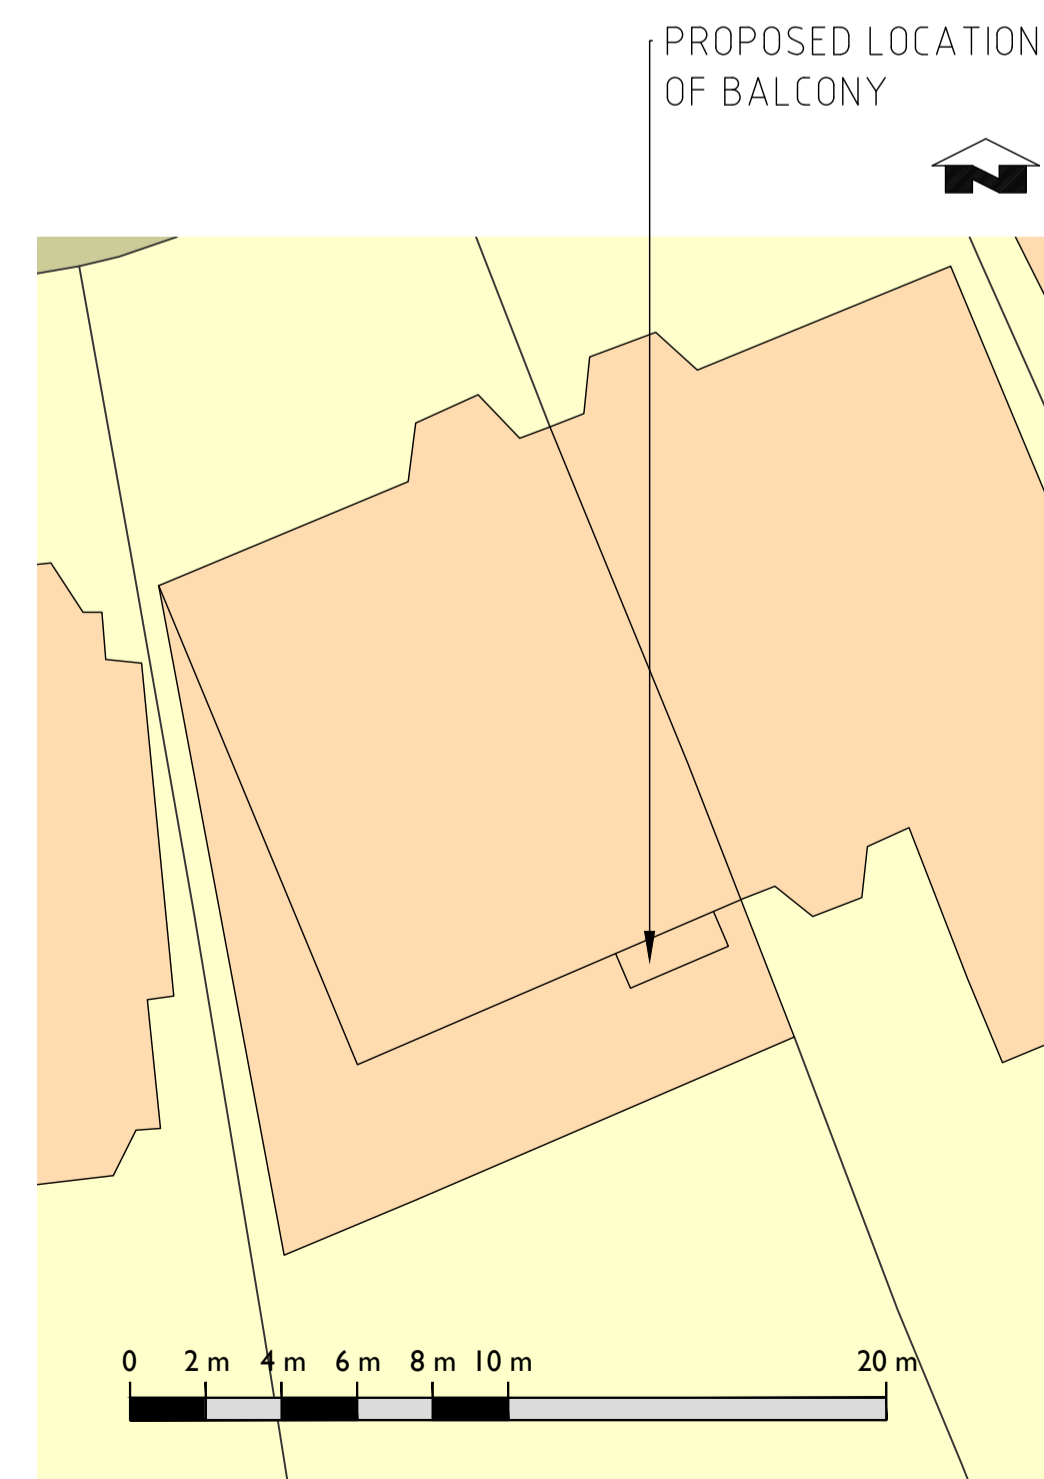

PROPOSED SITE BLOCK PLAN 1:200 @ A1

2ND FLOOR PLAN OF FLAT 5

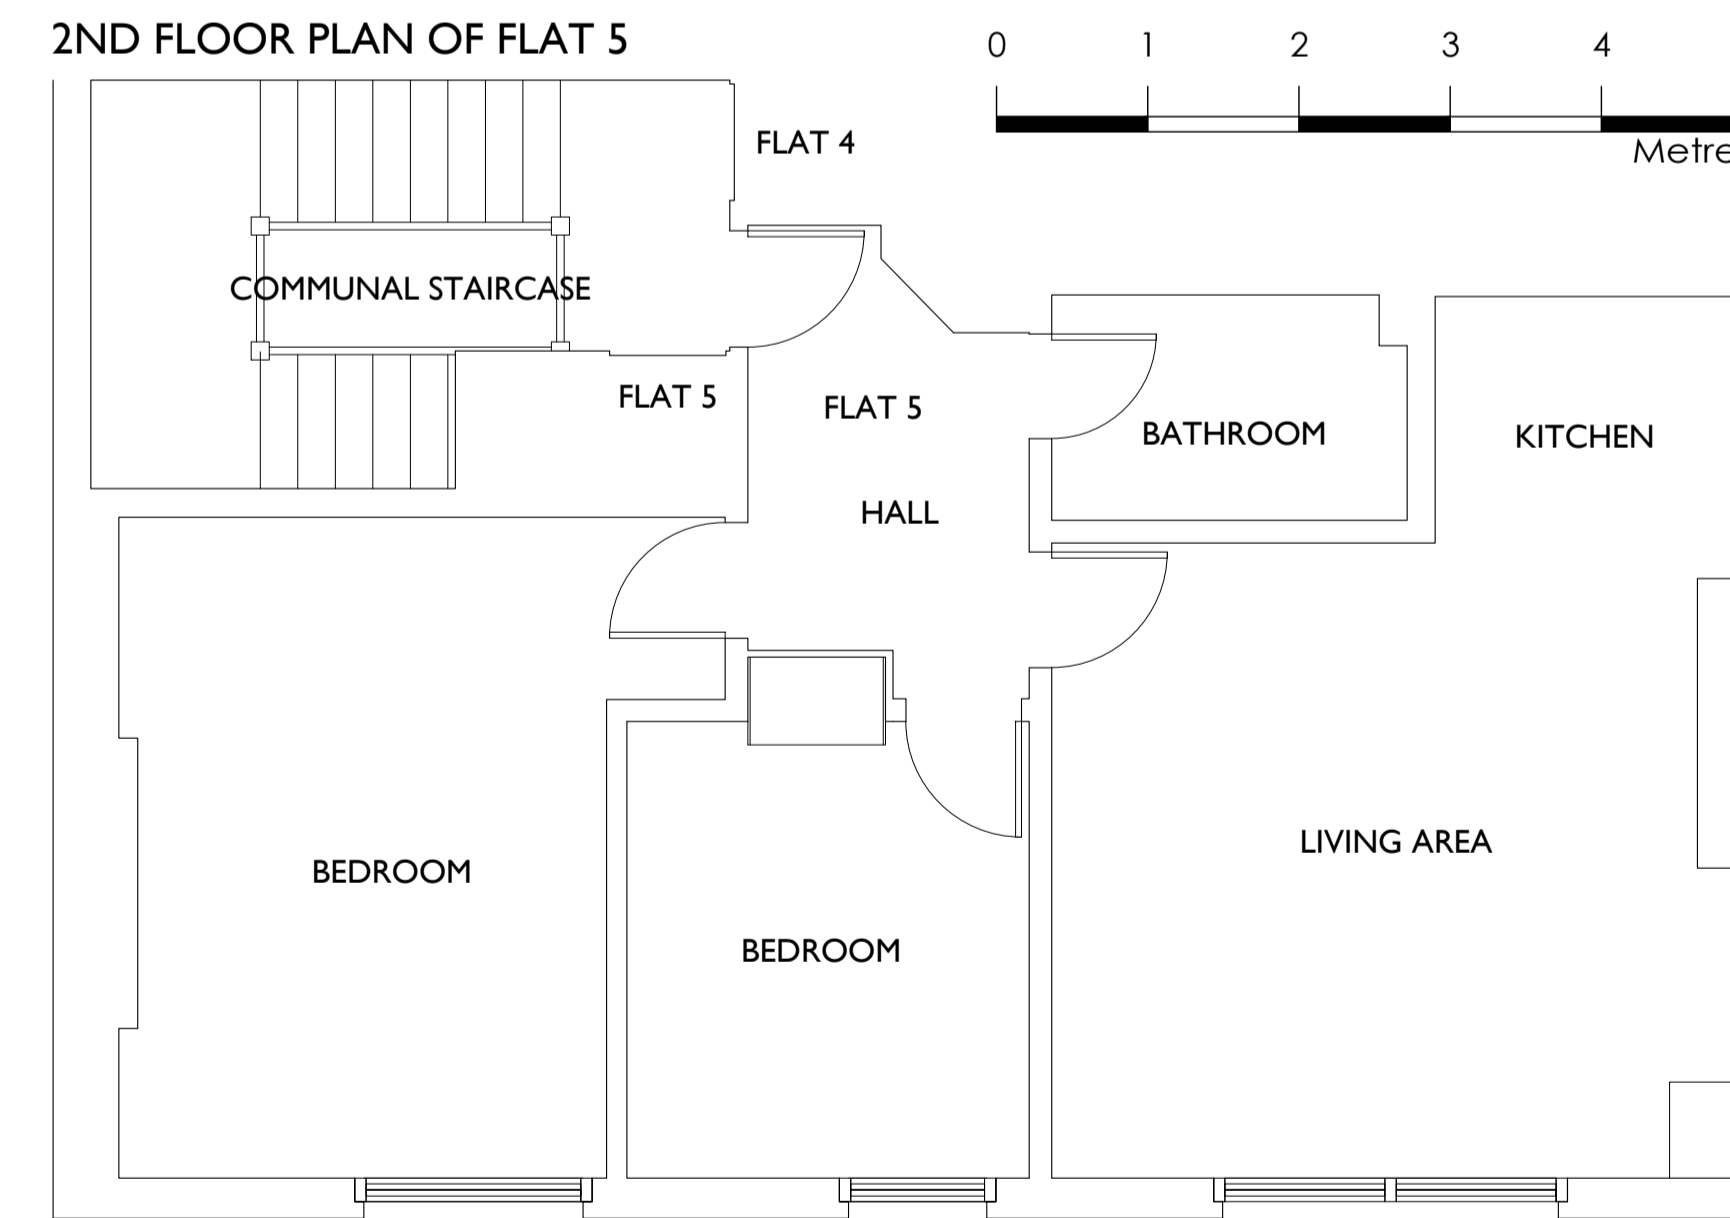

2ND FLOOR PLAN OF FLAT 5


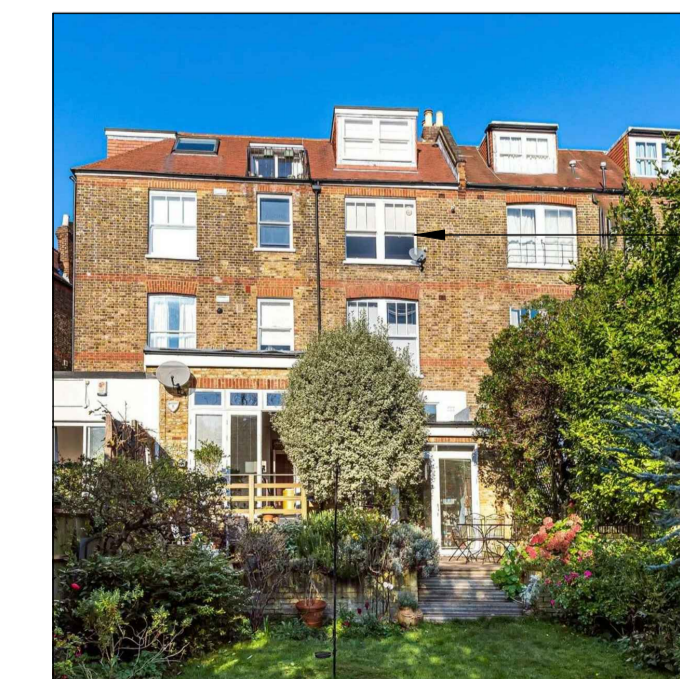


PHOTO - REAR ELEVATION



PHOTO - VIEW LOOKING OUT OF FLAT

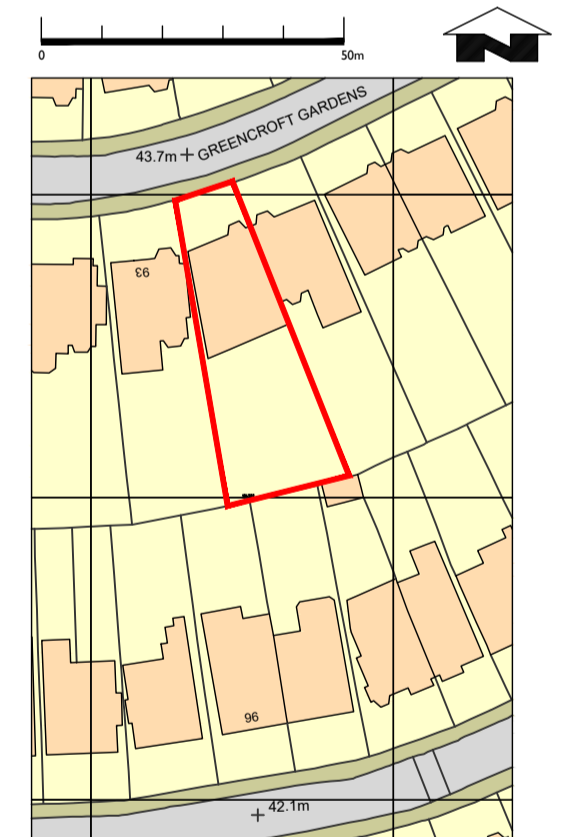

SITE LOCATION PLAN 1:1250 @ A1

| REV | DATE | DESCRIPTION |
|---|--------|-------------|
| AD Architects 30 ROBIN HOUSE NEWCOURT ST LONDON NW8 7AD TEL 020 77229558 www.angladesign.co.uk 11 CHARING CROSS NORWICH NR2 4AX TEL 01 603 666576 mail@angladesign.co.uk | | |
| JOB TITLE | | |
| FLAT 5 91 CANFIELD GARDENS LONDON NW6 3EA | | |
| CLIENT | | |
| JOSH BELLO | | |
| DWG STAGE | | |
| PLANNING | | |
| DWG TITLE | | |
| EXISTING & PROPOSED DRAWINGS | | |
| SCALE | DATE | |
| VARIES @ A1 | JUN 23 | |
| DRAWING NO | REV | |
| NS-4880-100 | A | |