


1 Front (East) Elevation - Proposed



2 Rear (West) Elevation - Proposed



3 Side (North) Elevation - Proposed

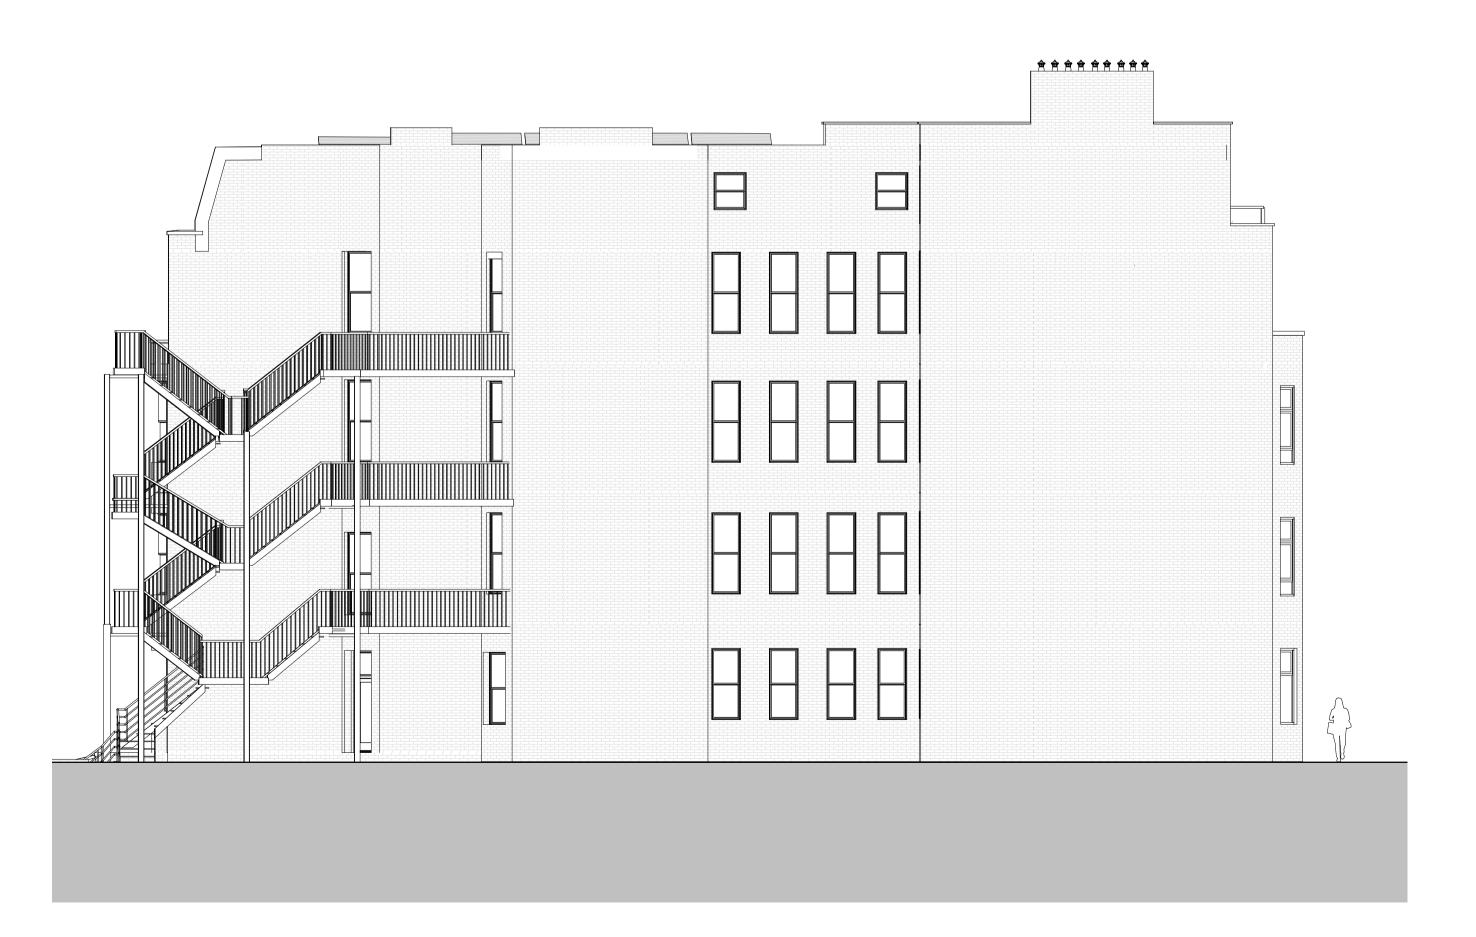

4 Side (South) Elevation - Proposed



01 16/05/23 Revised PV Panel Layout 00 18/04/23 PV Panel Layout REV Date Reason For Issue Planning DRAWING STATUS Architecture www.balarchitecture.com Bluesky Student Francis Gardner Limited Keyplan Floor Plan Francis Gardner Apartments, 89-91 West End Lane, London NW6 4SY Drawing Title Proposed Elevations Date Scale at A1 18/04/23 1:100 Rev No. Project No. 026 Drawing No. P2100

General Notes

1. Dimensions are in millimetres unless stated otherwise.

4.All dimensions to be verified on site before proceeding.

Drawing based on latest available site survey information produced and compiled by others.
Any furniture shown is indicative and for illustrative purposes only

2.Levels are in metres AOD unless stated otherwise.

3. Dimensions govern. Do not scale off drawing.

5.All discrepancies to be notified in writing to BAL Architecture Ltd.

©BAL Architecture Ltd 2023