


RETAILER'S FURNITURE INDICATED.

EXISTING PAVEMENT LEVEL FIRE EXIT TO BE RETAINED.

PROPOSED CENTRALLY LOCATED DOUBLE DOORS WITH INTERNAL SWING.


EXISTING PAVING TO BE REPLACED WITH A CONCRETE-LOOK FINISH. TILE OR SIMILAR. AREA TO REMAIN THE SAME.

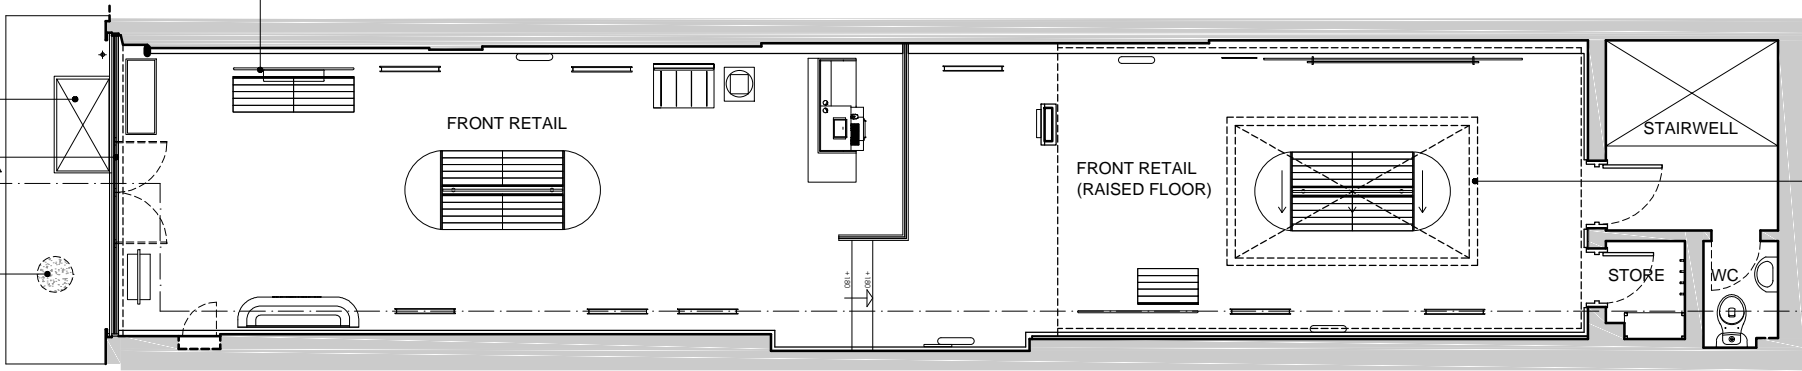

EXISTING SKYLIGHT IS NOT FIT FOR PURPOSE DUE TO BROKEN GLASS. TO BE REPLACED WITH NEW.

PROPOSED GROUND FLOOR PLAN  
SCALE 1:100

ALTERNATIVE MEANS OF ESCAPE. CORRIDOR TO BE KEPT CLEAR AND AREAS SHOWN HATCHED TO BE FALLOWED.

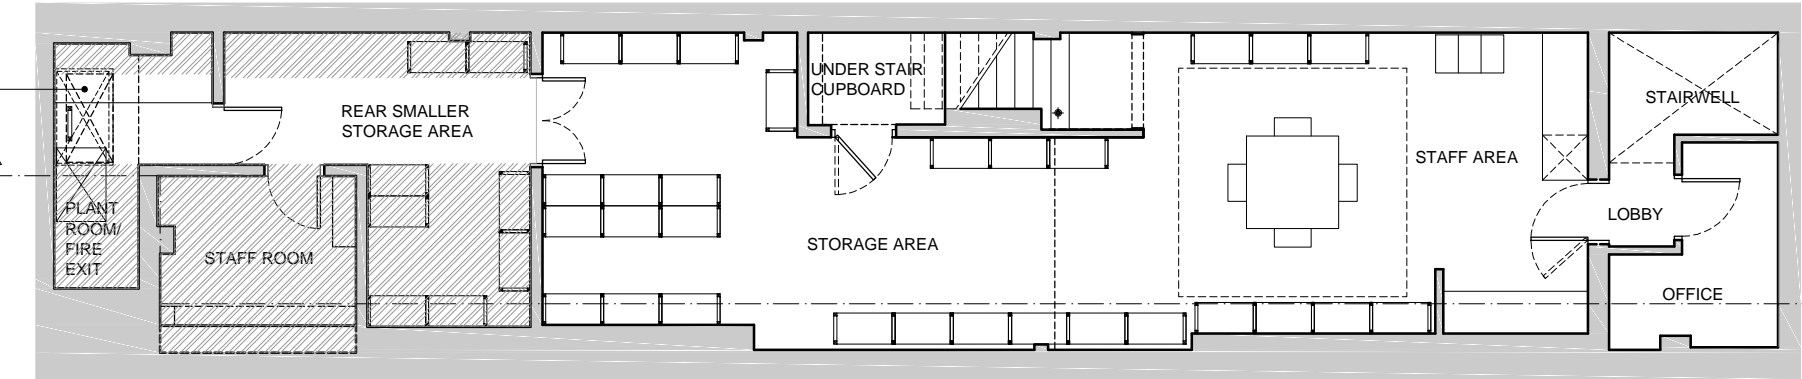

PROPOSED BASEMENT PLAN  
SCALE 1:100


WINDOW AND EXTERNAL WALL LINE OF FLATS ABOVE, NOT SURVEYED

FACADE TO BE PAINTED WITH MURAL.

NON-ILLUMINATED SIGNAGE, AS SPECIFIED IN SUPPORTING DOCUMENT: 'ZIPIZI Proposed Shopfront Signage Specification REVA'  
PROPOSED SHOPFRONT SURROUND/FASCIA TO BE METAL-LOOK, GREY RAL 7016 VELOUR FINISH.

EXISTING FIRE EXIT TO BE RETAINED.

EXISTING PAVING TO BE REPLACED WITH A CONCRETE-LOOK FINISH. TILE OR SIMILAR.

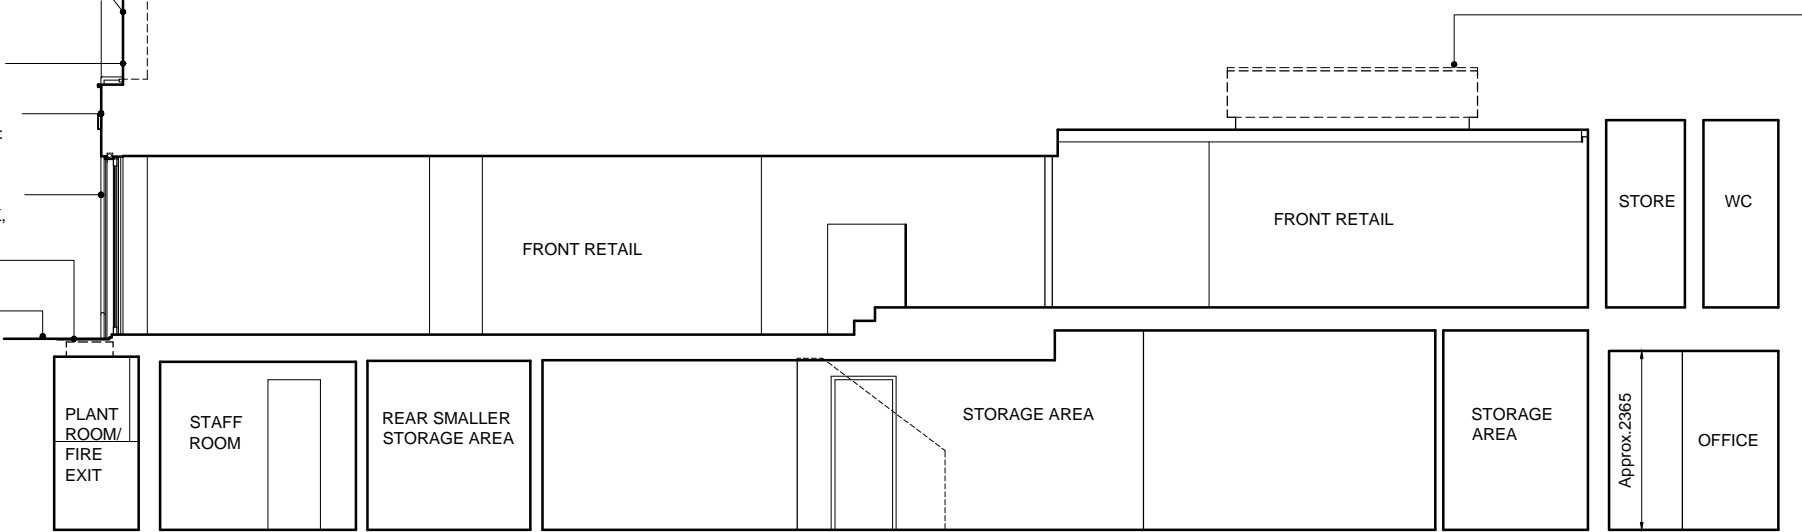

EXISTING SKYLIGHT IS NOT FIT FOR PURPOSE DUE TO BROKEN GLASS. TO BE REPLACED WITH NEW.

PROPOSED SECTION A-A  
SCALE 1:100



NOTES ORIGINAL A3  
DO NOT SCALE FROM THIS DRAWING.  
(DRAWING MAY BE SCALED FOR LOCAL AUTHORITY & PLANNING PURPOSES ONLY)  
ALL DIMENSIONS TO BE CHECKED ON SITE .  
COPYRIGHT PROTECTED.



02	21.06.23	Non-illuminated sigange	FR
01	14.12.22	Note updates on basement	FR
IZIPIZI Paris			
<div>IZIPIZI<sup>®</sup></div> <div>PARIS</div>			
<div>IDL: Architects</div> <div><div><div>LONDON</div><div>17 Blackfriars Lane</div><div>St Paul's, London</div><div>EC4V 6ER</div><div>+44 (0)20 7248 1234</div></div><div><div>PRAGUE</div><div>The Forum, Fifth Floor,</div><div>Wenceslas Square 19</div><div>Prague, 110 00</div><div>+42 (0) 72 0279 588</div></div></div> <div><div>idl.group</div><div>Registered in England No.7111665</div><div>RIBA Accreditation No.20014346</div></div>			
Project			
IZIPIZI - 261 Camden High St, NW1 7BU			
Drawing Title			
Proposed Floor Plans & Section A-A			
Project No			
22-2531			
Scale @A3		Drawn / Checked	
1:100		FR AP	
File Identifier		[Status-Revision]	
2531-IDL-NA-ZZ-DR-A-10001		[2-02]	
Purpose of Issue			
PLANNING			