


**GLA Architecture and Design**  
Southgate Office Village, Block E,  
286A Chase Road, London, N14 6HF  
T 020 8886 5100 E g@glaad.co.uk

Revision:- **A1**: 11.04.23: dk : Client's name amended.

Client <b>MR. CHARALAMBOS LOIZOU</b>		
Main Contractor		
Project <b>PROPOSED DRIVEWAY TO 182 REGENTS PARK ROAD, LONDON NW1 8XP</b>		
Drawing Title <b>EXISTING GROUND FLOOR &amp; SITE PLANS</b>		
Scale 1:1250 & 1:50 @ A3	Date March 2023	Drawn By DK
Project No. 2306	Drawing No. 01	Rev. A1
DO NOT SCALE THIS DRAWING. ALL DIMENSIONS TO BE CHECKED ON SITE		
© Copyright This drawing is the copyright of GLA Architecture and Design Ltd. This drawings and any works executed from this drawing shall, unless otherwise agreed in writing by GLA Architecture and Design Ltd, remain the property of the architect.		
<b>DRAWING STATUS</b> <b>A</b> SCHEME - Outline/Scheme drawings for proposals, budgets, etc. <b>B</b> DESIGN DEVELOPMENT - Evolving final design drawings for approvals, tenders, billing etc. <b>C</b> CONSTRUCTION - Fully developed drawings issued under instruction for construction.		
ONLY STATUS 'C' DRAWINGS TO BE USED FOR CONSTRUCTION PURPOSES		

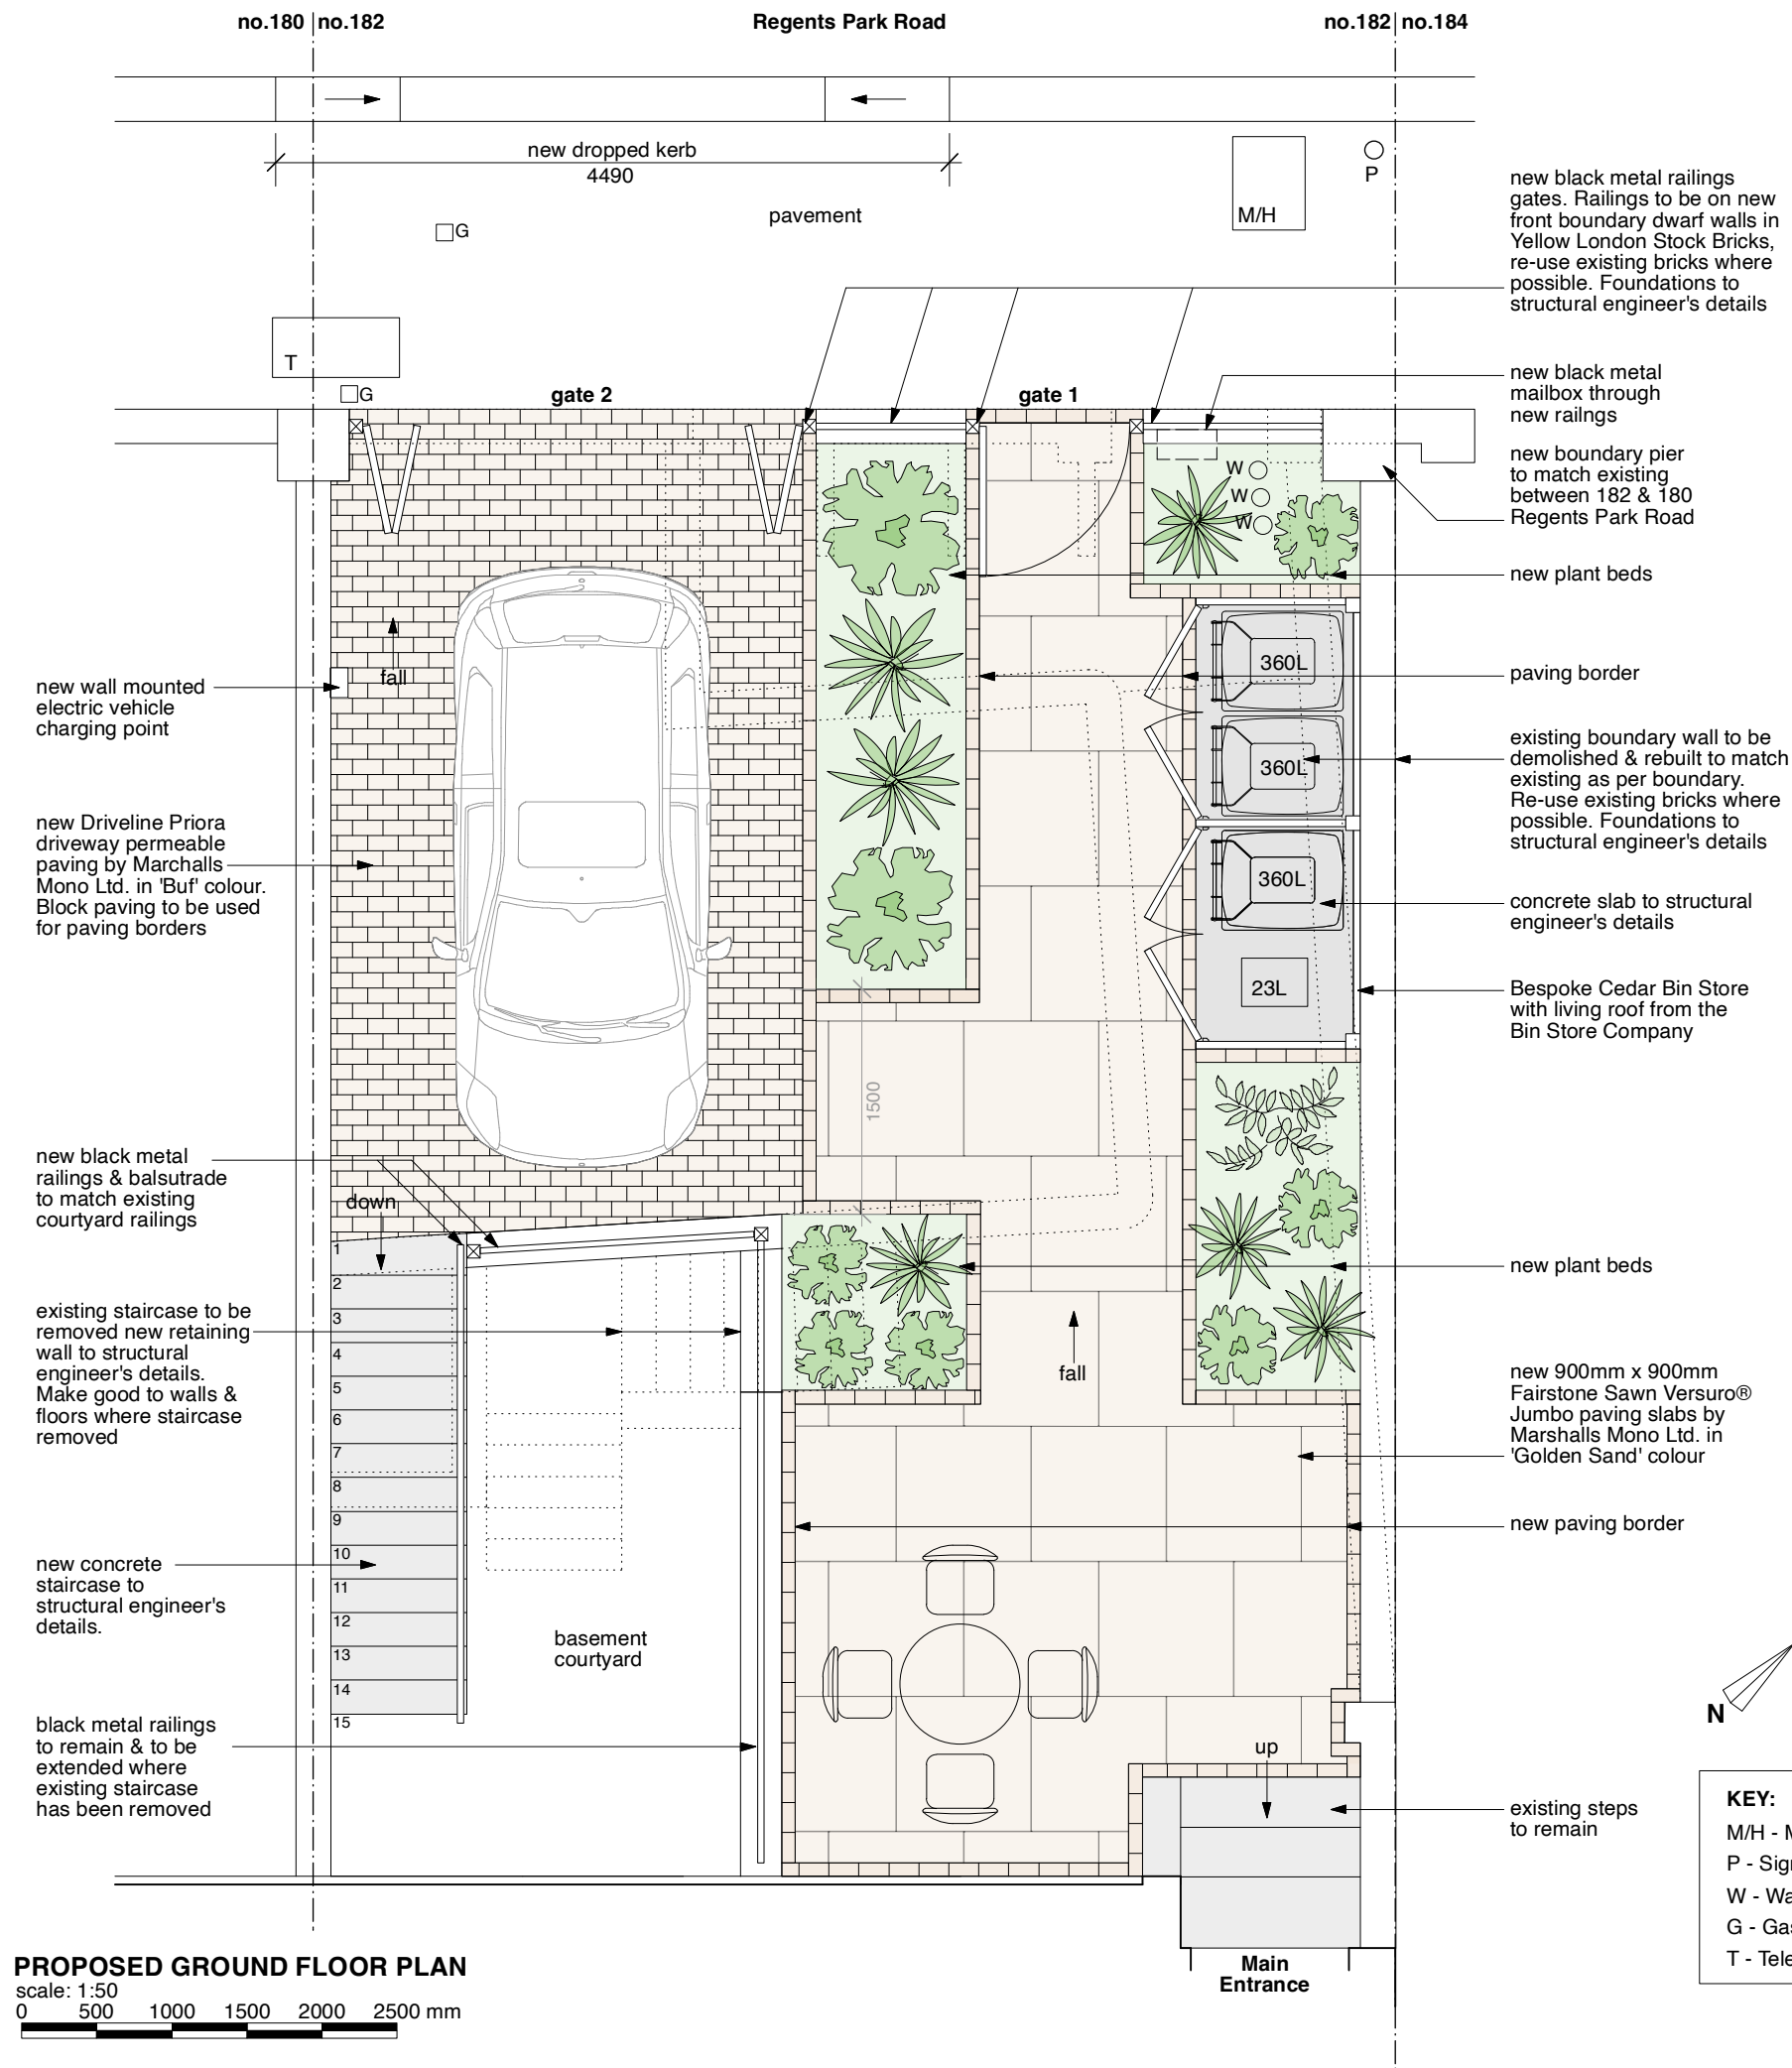


**GLA Architecture and Design**


Southgate Office Village, Block E,  
286A Chase Road, London, N14 6HF  
T 020 8886 5100 E g@glaad.co.uk

Revision:- **A2**: 11.04.23: dk : Client's name amended.  
Revision:- **A1**: 04.04.23: dk : Bin enclosure & plant beds amended. Electric vehicle charging point added.

Client <b>MR. CHARALAMBOS LOIZOU</b>		
Main Contractor		
Project <b>PROPOSED DRIVEWAY TO 182 REGENTS PARK ROAD, LONDON NW1 8XP</b>		
Drawing Title <b>PROPOSED GROUND FLOOR PLAN</b>		
Scale 1:50 @ A3	Date March 2023	Drawn By DK
Project No. 2306	Drawing No. 02	Rev. A2
DO NOT SCALE THIS DRAWING. ALL DIMENSIONS TO BE CHECKED ON SITE		
© Copyright This drawing is the copyright of GLA Architecture and Design Ltd. This drawings and any works executed from this drawing shall, unless otherwise agreed in writing by GLA Architecture and Design Ltd, remain the property of the architect.		
<b>DRAWING STATUS</b> <b>A</b> SCHEME - Outline/Scheme drawings for proposals, budgets, etc. <b>B</b> DESIGN DEVELOPMENT - Evolving final design drawings for approvals, tenders, billing etc. <b>C</b> CONSTRUCTION - Fully developed drawings issued under instruction for construction.		
ONLY STATUS 'C' DRAWINGS TO BE USED FOR CONSTRUCTION PURPOSES		

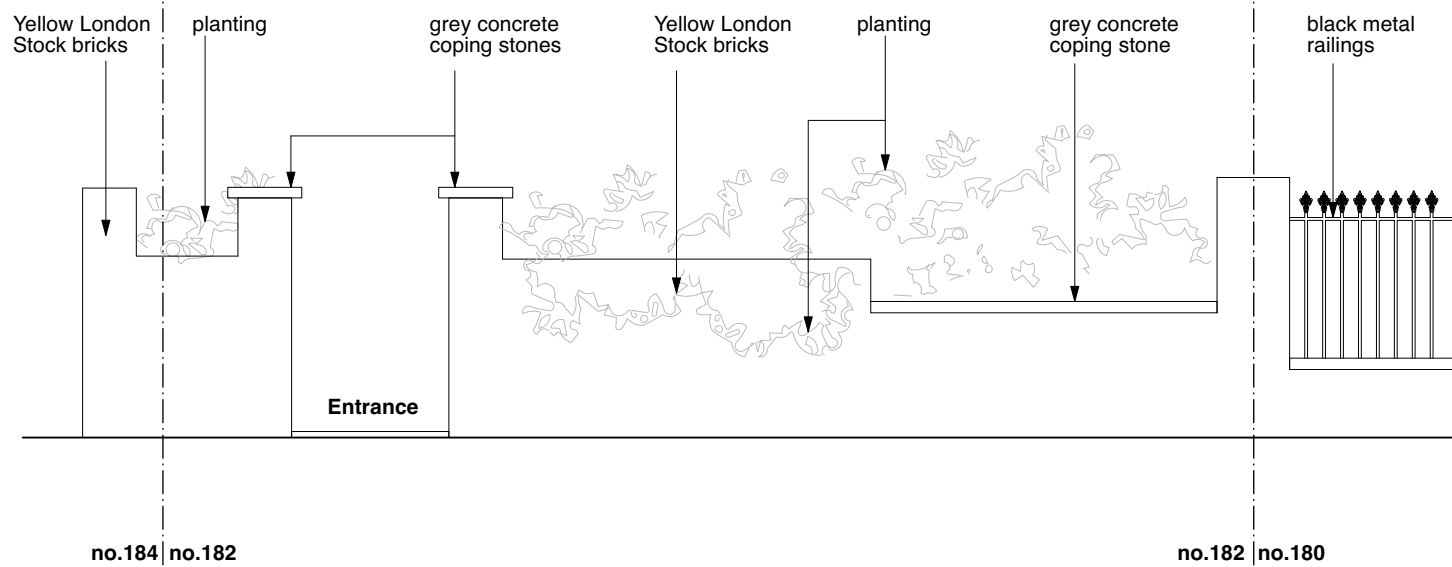



EXISTING FRONT BOUNDARY ELEVATION

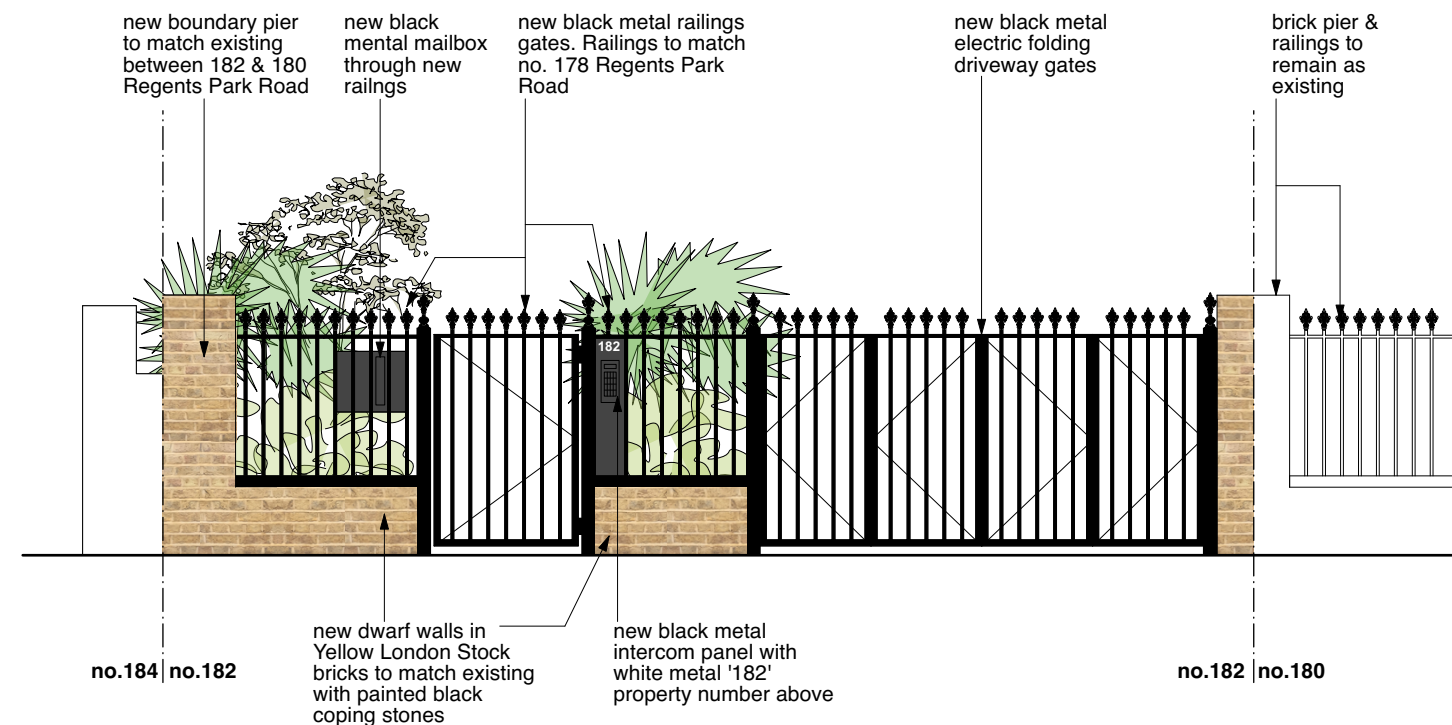

PROPOSED FRONT BOUNDARY ELEVATION

EXISTING & PROPOSED FRONT BOUNDARY ELEVATIONS


scale: 1:50  
0 500 1000 1500 2000 2500 mm

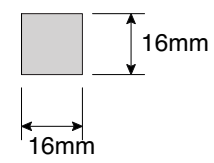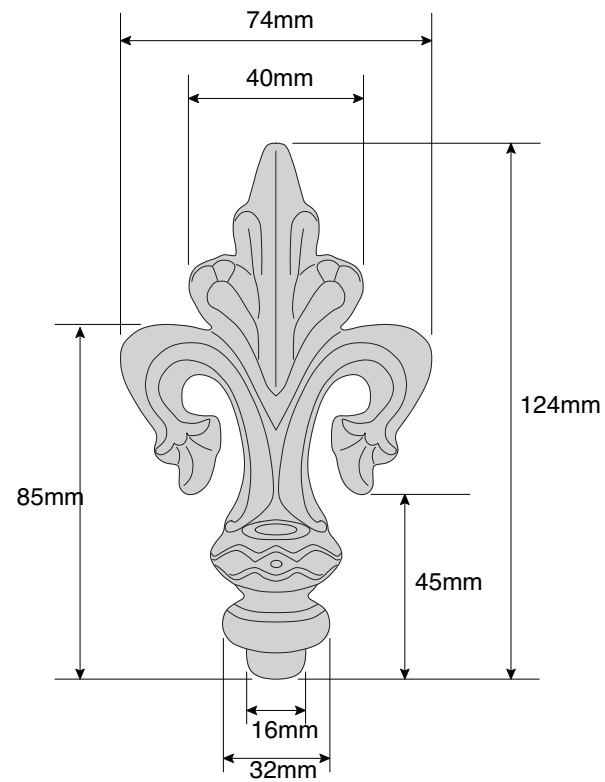

Proposed Railing & Fenial Details

New railings & fenials by DC Handrails & Ironwork Parts Ltd.  
or similar to match existing.  
Fenial ref. RH112  
Twisted Rope bar ref. BR11A/F  
Contact: 0191 488 1112

scale: 1:2  
0 10 20 30 40 50 mm

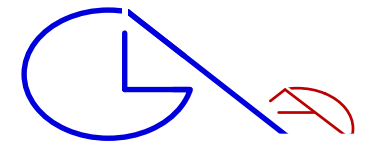

GLA Architecture and Design

Southgate Office Village, Block E,  
286A Chase Road, London, N14 6HF  
T 020 8886 5100 E g@glaad.co.uk



Revision:- A1: 11.04.23: dk : Client's name amended.

Client MR. CHARALAMBOS LOIZOU		
Main Contractor		
Project PROPOSED DRIVEWAY TO 182 REGENTS PARK ROAD, LONDON NW1 8XP		
Drawing Title EXISTING & PROPOSED FRONT BOUNDARY ELEVATIONS		
Scale 1:50 & 1:2 @ A3	Date March 2023	Drawn By DK
Project No. 2306	Drawing No. 03	Rev. A1
DO NOT SCALE THIS DRAWING. ALL DIMENSIONS TO BE CHECKED ON SITE		
© Copyright This drawing is the copyright of GLA Architecture and Design Ltd. This drawings and any works executed from this drawing shall, unless otherwise agreed in writing by GLA Architecture and Design Ltd, remain the property of the architect.		
DRAWING STATUS A SCHEME - Outline/Scheme drawings for proposals, budgets, etc. B DESIGN DEVELOPMENT - Evolving final design drawings for approvals, tenders, billing etc. C CONSTRUCTION - Fully developed drawings issued under instruction for construction.		
ONLY STATUS 'C' DRAWINGS TO BE USED FOR CONSTRUCTION PURPOSES		




BIN SIZES

360 litre wheelie bin type  
885mm D x 620mm W x 1100mm H  
3 no. 360L waste wheelie bins, 1 for garden waste,  
1 for refuse & 1 for recycling  
1 no. 23L food bin

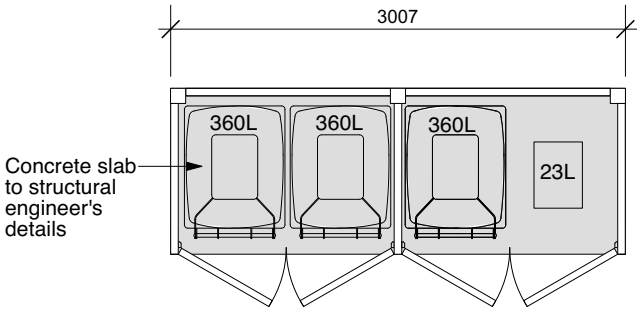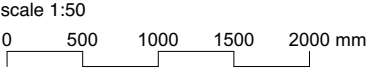


PROPOSED PLAN


Bespoke Cedar Bin Store with living  
roof from the Bin Store Company  
Web: [www.thebinstorecompany.co.uk](http://www.thebinstorecompany.co.uk)  
Email: [sales@bespokegardenproducts.co.uk](mailto:sales@bespokegardenproducts.co.uk)  
Phone: 07908333909

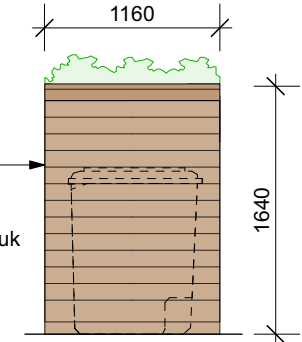

SIDE ELEVATION

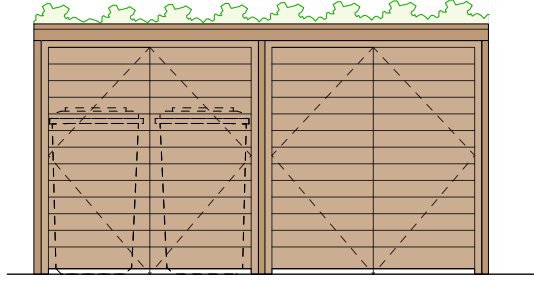

FRONT ELEVATION

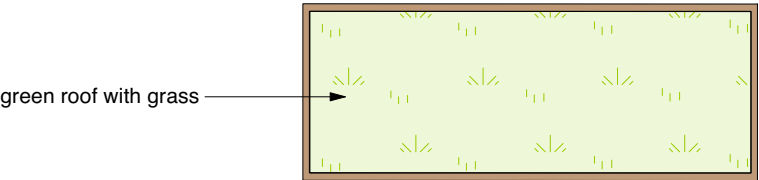

ROOF PLAN



EXAMPLE VIEW 1




EXAMPLE VIEW 2



**Driveway Permeable Block Paving & Paving Borders**  
Product: 200mm x 100mm Driveline Piora permeable paving  
Thickness: 60mm  
Colour: Buf  
Manufacturer: Marshalls Mono Ltd.  
Contact: 0333 920 9096



**Paving Slabs**  
Product: 900mm x 900mm Fairstone Sawn Versuro® Jumbo  
Thickness: 22mm  
Colour: Golden Sand  
Manufacturer: Marshalls Mono Ltd.  
Contact: 0333 920 9096

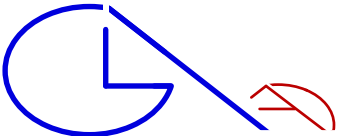

GLA Architecture and Design

Southgate Office Village, Block E,  
286A Chase Road, London, N14 6HF  
T 020 8886 5100 E [g@glaad.co.uk](mailto:g@glaad.co.uk)

Revision:- **A1:** 11.04.23: dk : Client's name amended.

Client <b>MR. CHARALAMBOS LOIZOU</b>		
Main Contractor		
Project <b>PROPOSED DRIVEWAY TO 182 REGENTS PARK ROAD, LONDON NW1 8XP</b>		
Drawing Title <b>PROPOSED BIN STORE &amp; PAVING SAMPLES</b>		
Scale 1:50 @ A3	Date March 2023	Drawn By DK
Project No. 2306	Drawing No. 04	Rev. A1
DO NOT SCALE THIS DRAWING. ALL DIMENSIONS TO BE CHECKED ON SITE		
© Copyright This drawing is the copyright of GLA Architecture and Design Ltd. This drawings and any works executed from this drawing shall, unless otherwise agreed in writing by GLA Architecture and Design Ltd, remain the property of the architect.		
<b>DRAWING STATUS</b> <b>A</b> SCHEME - Outline/Scheme drawings for proposals, budgets, etc. <b>B</b> DESIGN DEVELOPMENT - Evolving final design drawings for approvals, tenders, billing etc. <b>C</b> CONSTRUCTION - Fully developed drawings issued under instruction for construction.		
ONLY STATUS 'C'_DRAWINGS TO BE USED FOR CONSTRUCTION PURPOSES		