


00  
A-(10)-001

EXISTING AND PROPOSED OS MAP  
1:250@ A1, 1:500 @ A3

PROJECT NAME:	CLIENT/PROJECT:	NOTES:	ARCHITECTURE:	CONSTRUCTION:	SHEET TITLE:	DRAWING STATUS:	JOB NUMBER:
1267	13D Upper Park Road, London NW3 2UN	All dimensions in millimetres. All dimensions and levels are to be checked on site by the main contractor prior to commencing excavation works. Any discrepancy is to be reported back to the designer for instruction. This drawing is the property of VORBILD ARCHITECTURE LIMITED and may not be reproduced or disclosed to a third party in any form without written permission	 www.vorbild.co.uk info@vorbild.co.uk	CONSTRUCTION: INSTALLATIONS:	EXISTING STAIRCASES	FOR PLANNING DRAWN BY: SW APPROVED: MS	1267
						SIGNATURE: DATE: 30.03.2023	DRAWING No: A-(10)-001 SCALE: 1:500 Rev. No.:

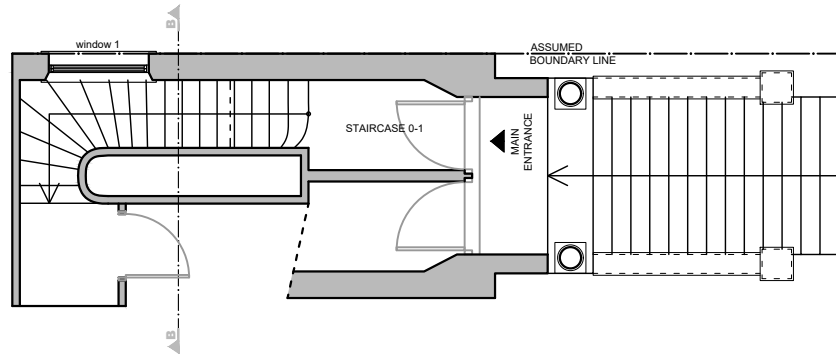


01

EXISTING STAIRCASE PLAN - FROM THE ENTRANCE DOOR TO THE FIRST FLOOR

A-(10)-010

1:50@ A1,1:100 @ A3

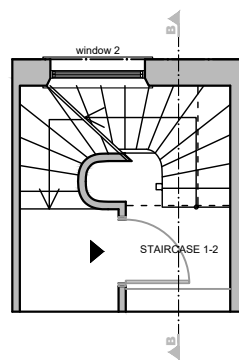


02

EXISTING STAIRCASE PLAN - FROM THE FIRST FLOOR TO THE SECOND FLOOR

A-(10)-010

1:50@ A1,1:100 @ A3

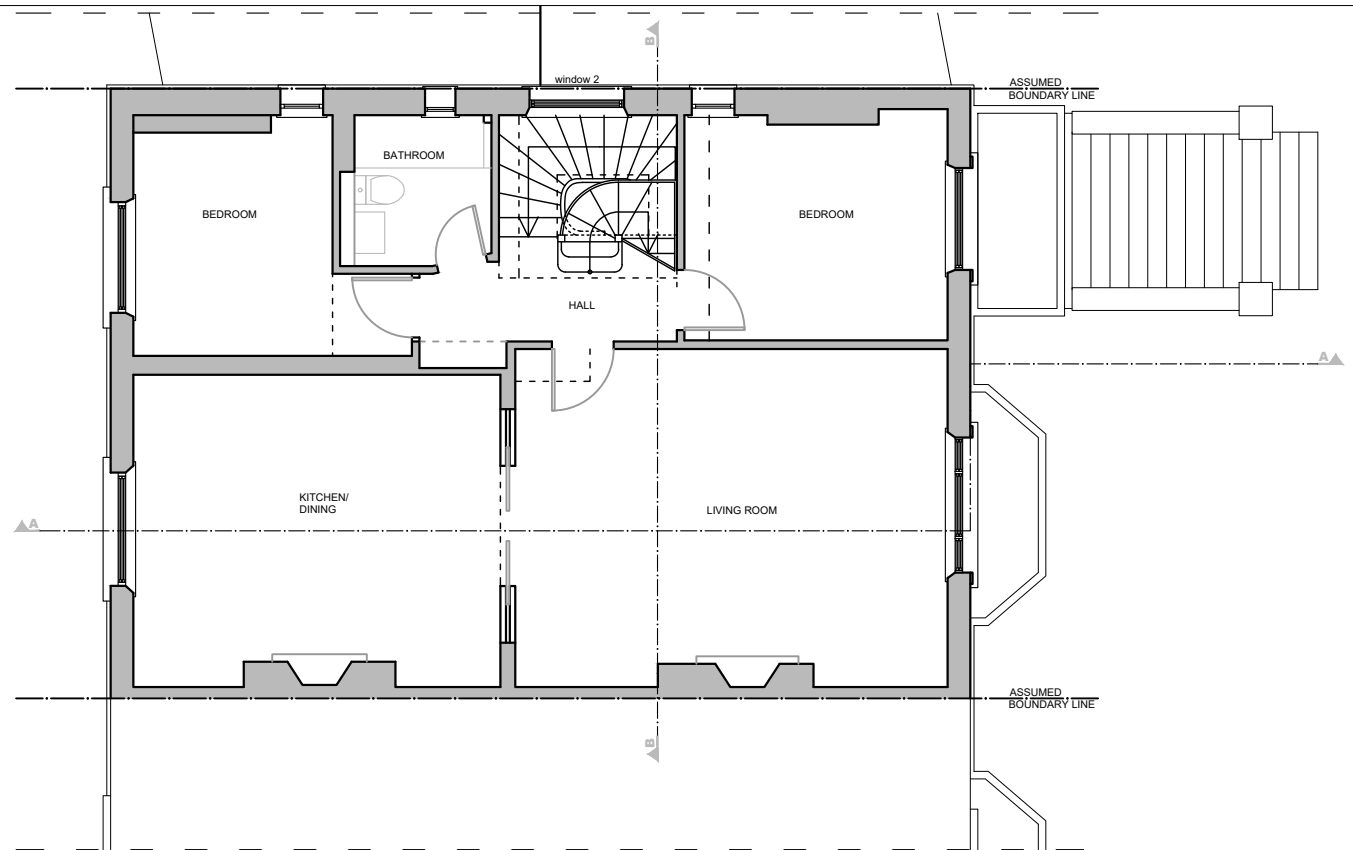


03

EXISTING SECOND FLOOR PLAN

A-(10)-010

1:50@ A1,1:100 @ A3


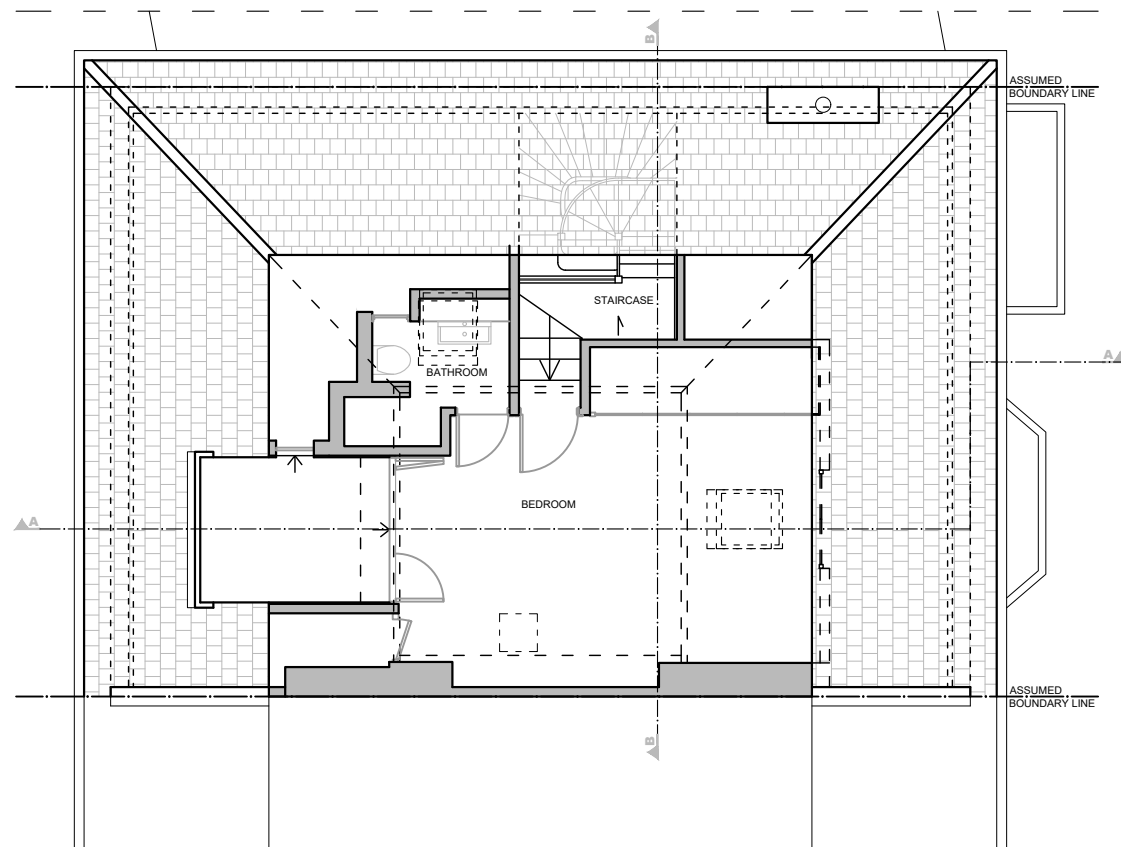


04

EXISTING LOFT FLOOR PLAN

A-(10)-010

1:50@ A1,1:100 @ A3

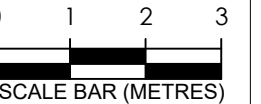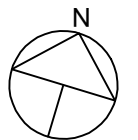

PROJECT NAME:

CLIENT/PROJECT:

NOTES:

All dimensions in millimetres.

All dimensions and levels are to be checked on site by the main contractor prior to commencing excavation works. Any discrepancy is to be reported back to the designer for instruction.

This drawing is the property of VORBILD ARCHITECTURE LIMITED and may not be reproduced or disclosed to a third party in any form without written permission

ARCHITECTURE:

VORBILD  
ARCHITECTURE

www.vorbild.co.uk

info@vorbild.co.uk

CONSTRUCTION:

INSTALLATIONS:

INSTALLATIONS:

SHEET TITLE:

EXISTING STAIRCASES  
AND FLOOR PLANS

DRAWING STATUS:

FOR PLANNING

DRAWN BY:

SW

APPROVED:

MS

JOB NUMBER:

1267

DRAWING No:

A-(10)-010

SIGNATURE:

SCALE:

1:100


DATE:

30.03.2023


Rev. No.:

1267


13D Upper Park Road, London NW3 2UN

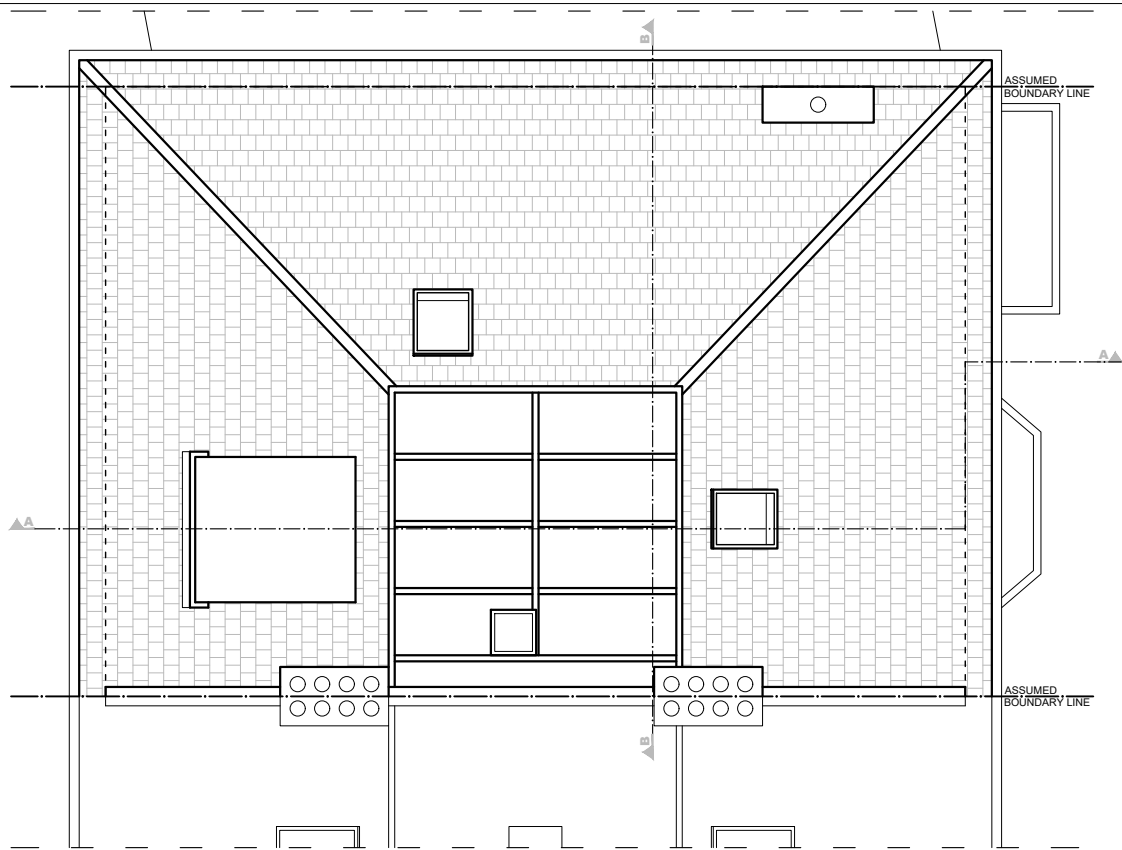

05  
A-(11)-010  
EXISTING ROOF PLAN  
1:50 @ A1, 1:100 @ A3

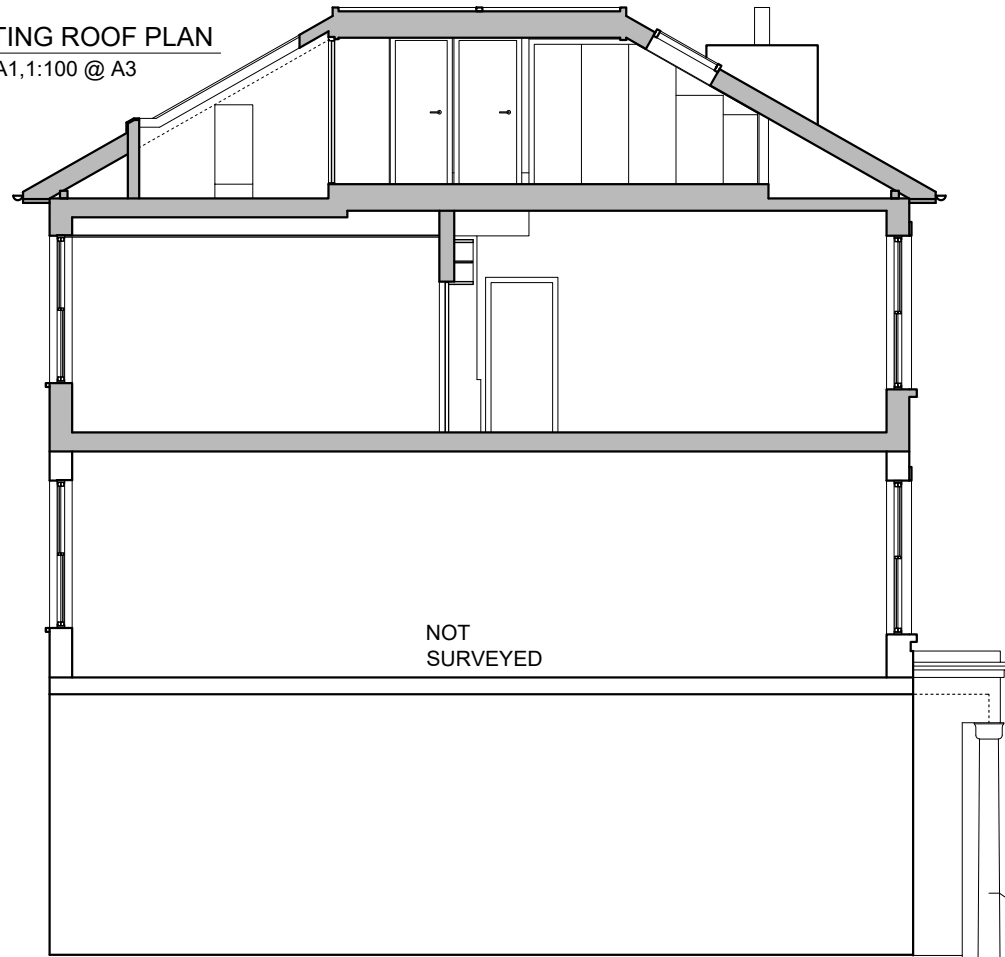

06  
A-(11)-010  
EXISTING SECTION A-A  
1:50 @ A1, 1:100 @ A3

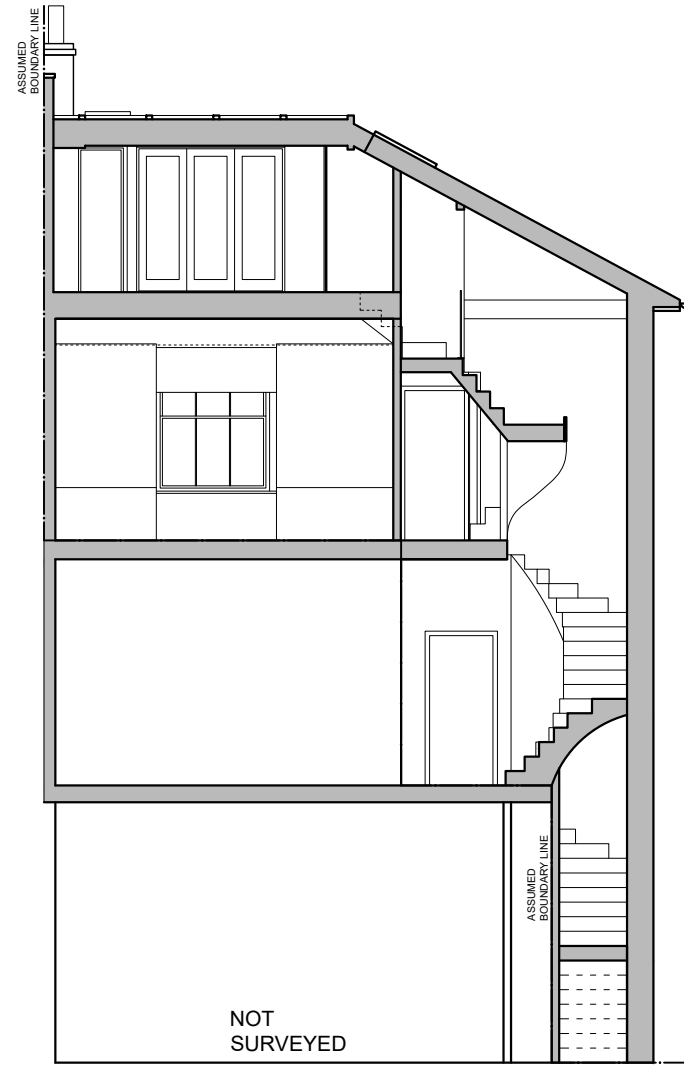

07  
A-(11)-010  
EXISTING SECTION B-B  
1:50 @ A1, 1:100 @ A3





08 EXISTING FRONT ELEVATION  
A-(12)-010 1:50@ A1,1:100 @ A3






09 EXISTING REAR ELEVATION  
A-(12)-010 1:50@ A1,1:100 @ A3



10 EXISTING SIDE ELEVATION  
A-(12)-010 1:50@ A1,1:100 @ A3



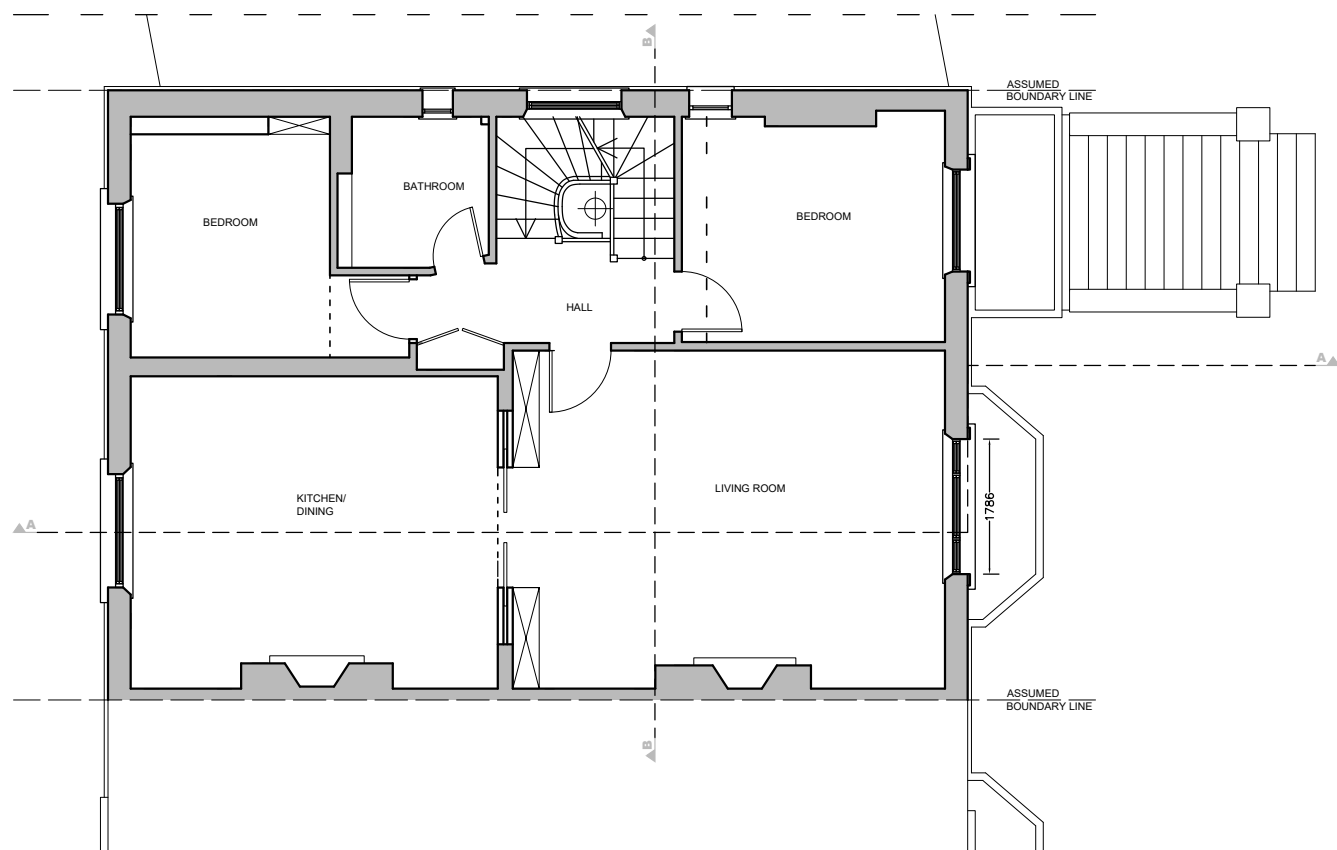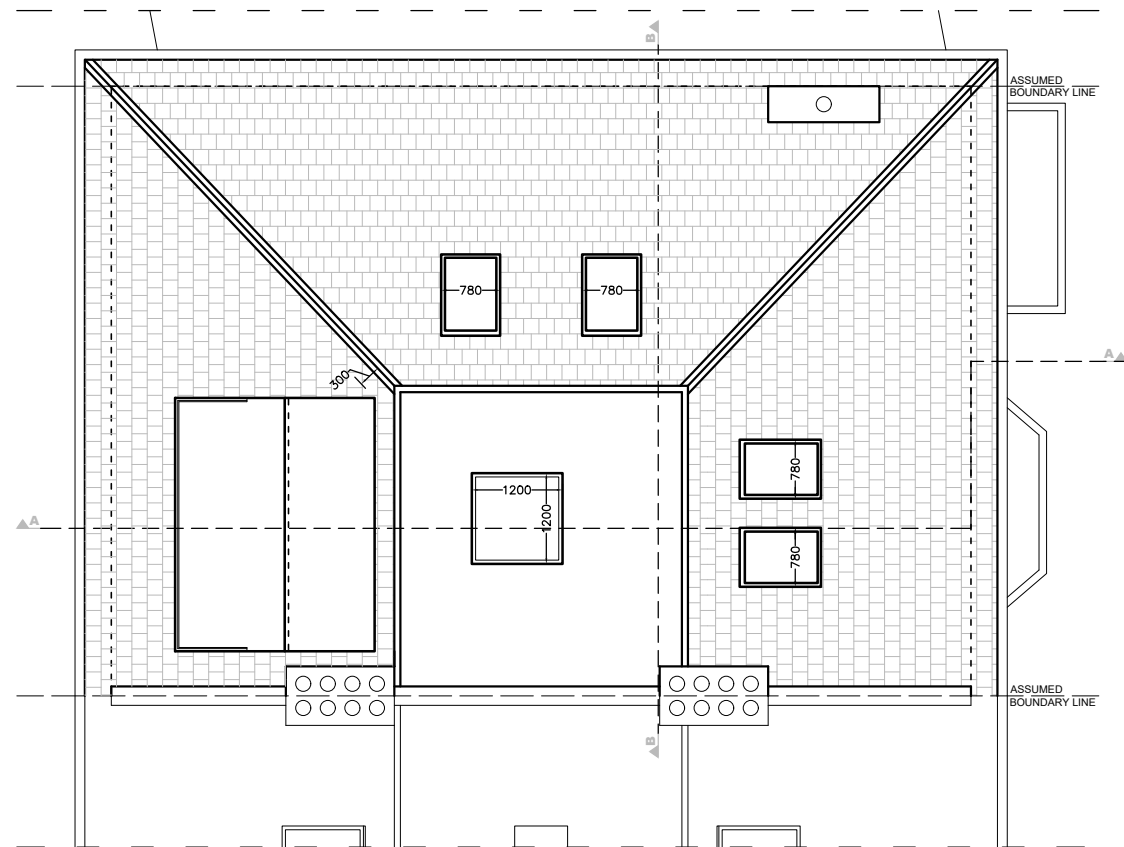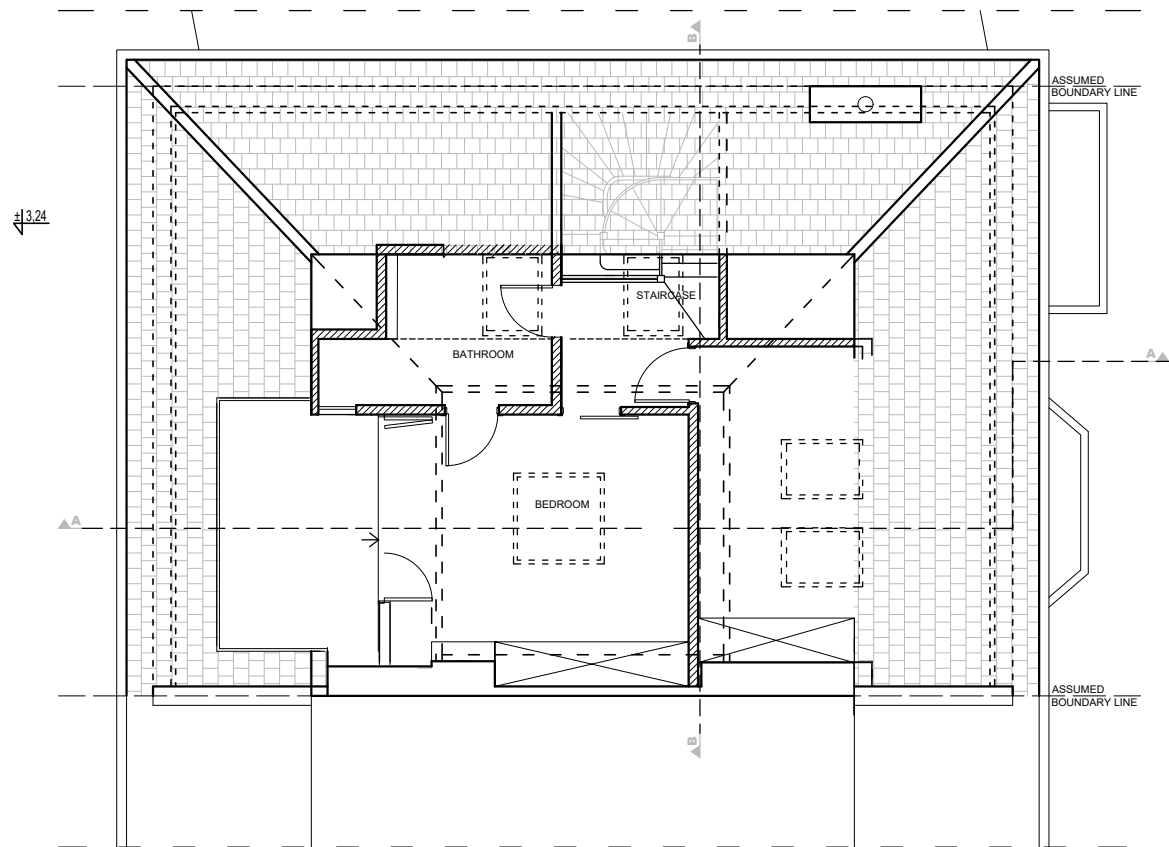

04

A-(15)-012

## PROPOSED LOFT FLOOR PLAN

1:25@ A1, 1:50 @ A3

PROJECT NAME:

CLIENT/PROJECT:

NOTES:

All dimensions in millimetres.

All dimensions and levels are to be checked on site by the main contractor prior to commencing excavation works. Any discrepancy is to be reported back to the designer for instruction.

This drawing is the property of VORBILD ARCHITECTURE LIMITED and may not be reproduced or disclosed to a third party in any form without written permission

ARCHITECTURE:



**VORBILD**  
ARCHITECTURE

www.vorbild.co.uk

info@vorbild.co.uk

CONSTRUCTION:

INSTALLATIONS:

INSTALLATIONS:

SHEET TITLE:

PROPOSED  
LOFT FLOOR PLAN

DRAWING STATUS:

FOR PLANNING

DRAWN BY:

SW

APPROVED:

MS

JOB NUMBER:

1267

DRAWING No:

A-(15)-012


SCALE:

1:50

DATE:

16.06.2023



Rev. No.:

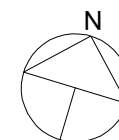

SCALE BAR (METRES)


1267

13D Upper Park Road, London NW3 2UN

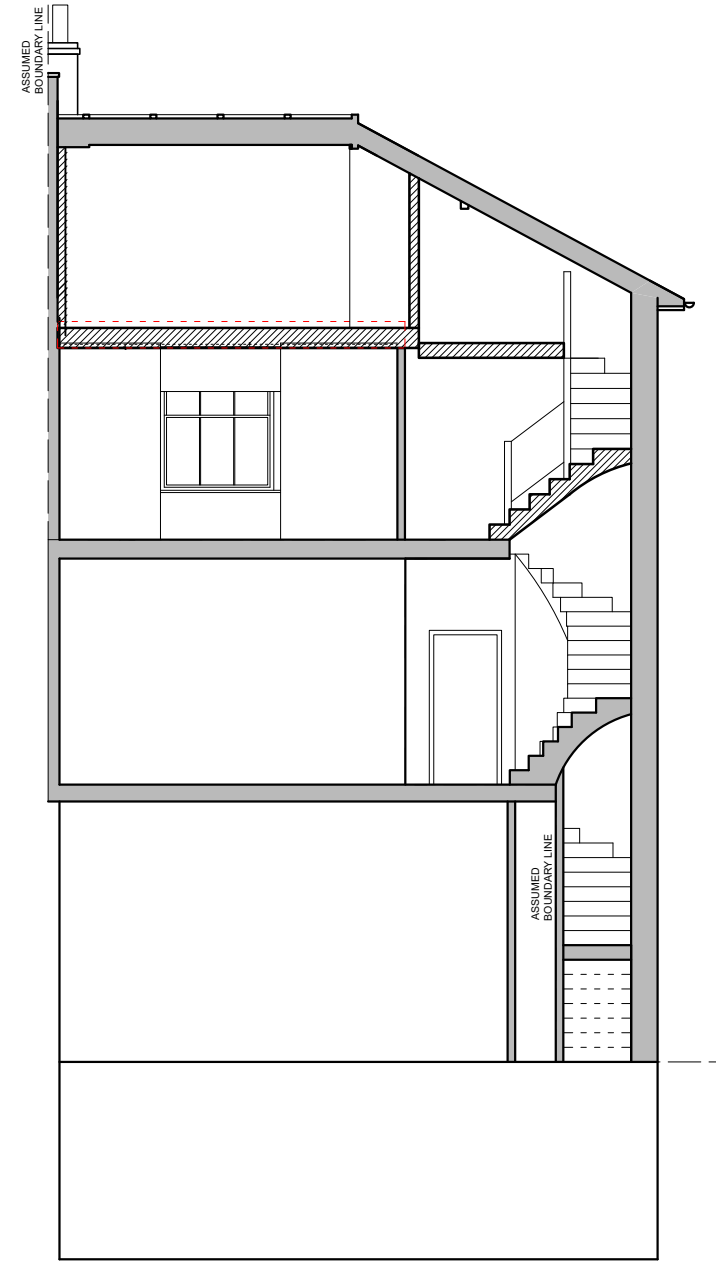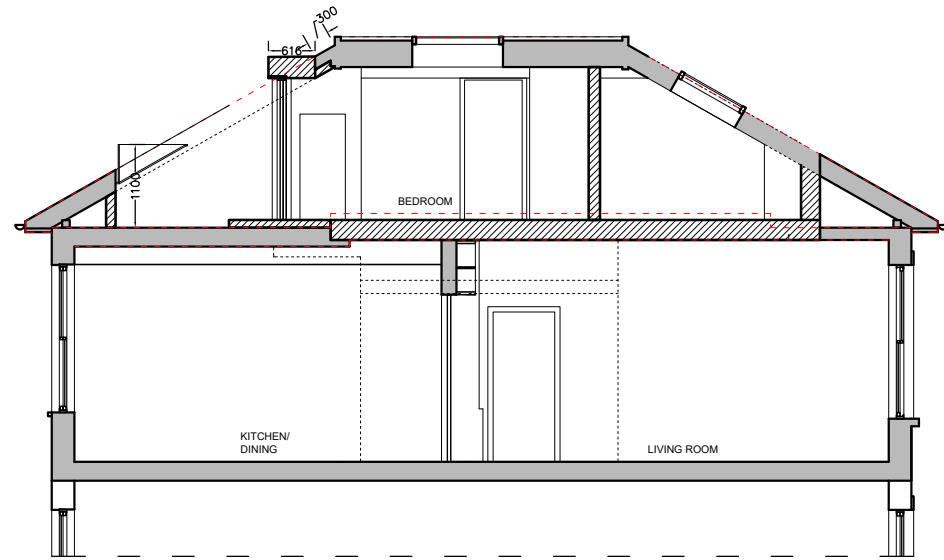

07  
A-(16)-011

PROPOSED SECTION B-B  
1:25@ A1, 1:50 @ A3

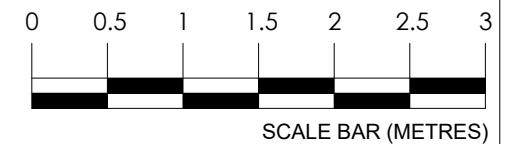

PROJECT NAME:	CLIENT/PROJECT:	NOTES:	ARCHITECTURE:	CONSTRUCTION:	SHEET TITLE:	DRAWING STATUS:	JOB NUMBER:
1267	13D Upper Park Road, London NW3 2UN	All dimensions in millimetres. All dimensions and levels are to be checked on site by the main contractor prior to commencing excavation works. Any discrepancy is to be reported back to the designer for instruction. This drawing is the property of VORBILD ARCHITECTURE LIMITED and may not be reproduced or disclosed to a third party in any form without written permission			PROPOSED SECTIONS	FOR PLANNING	1267
				INSTALLATIONS:		DRAWN BY: SW	SIGNATURE: DRAWING No: A-(16)-011
				INSTALLATIONS:		APPROVED: MS	SIGNATURE: SCALE: 1:50 DATE: 16.06.2023 Rev. No.: