


A3  
1:50  
EXISTING LOWER GROUND  
FLOOR PLAN

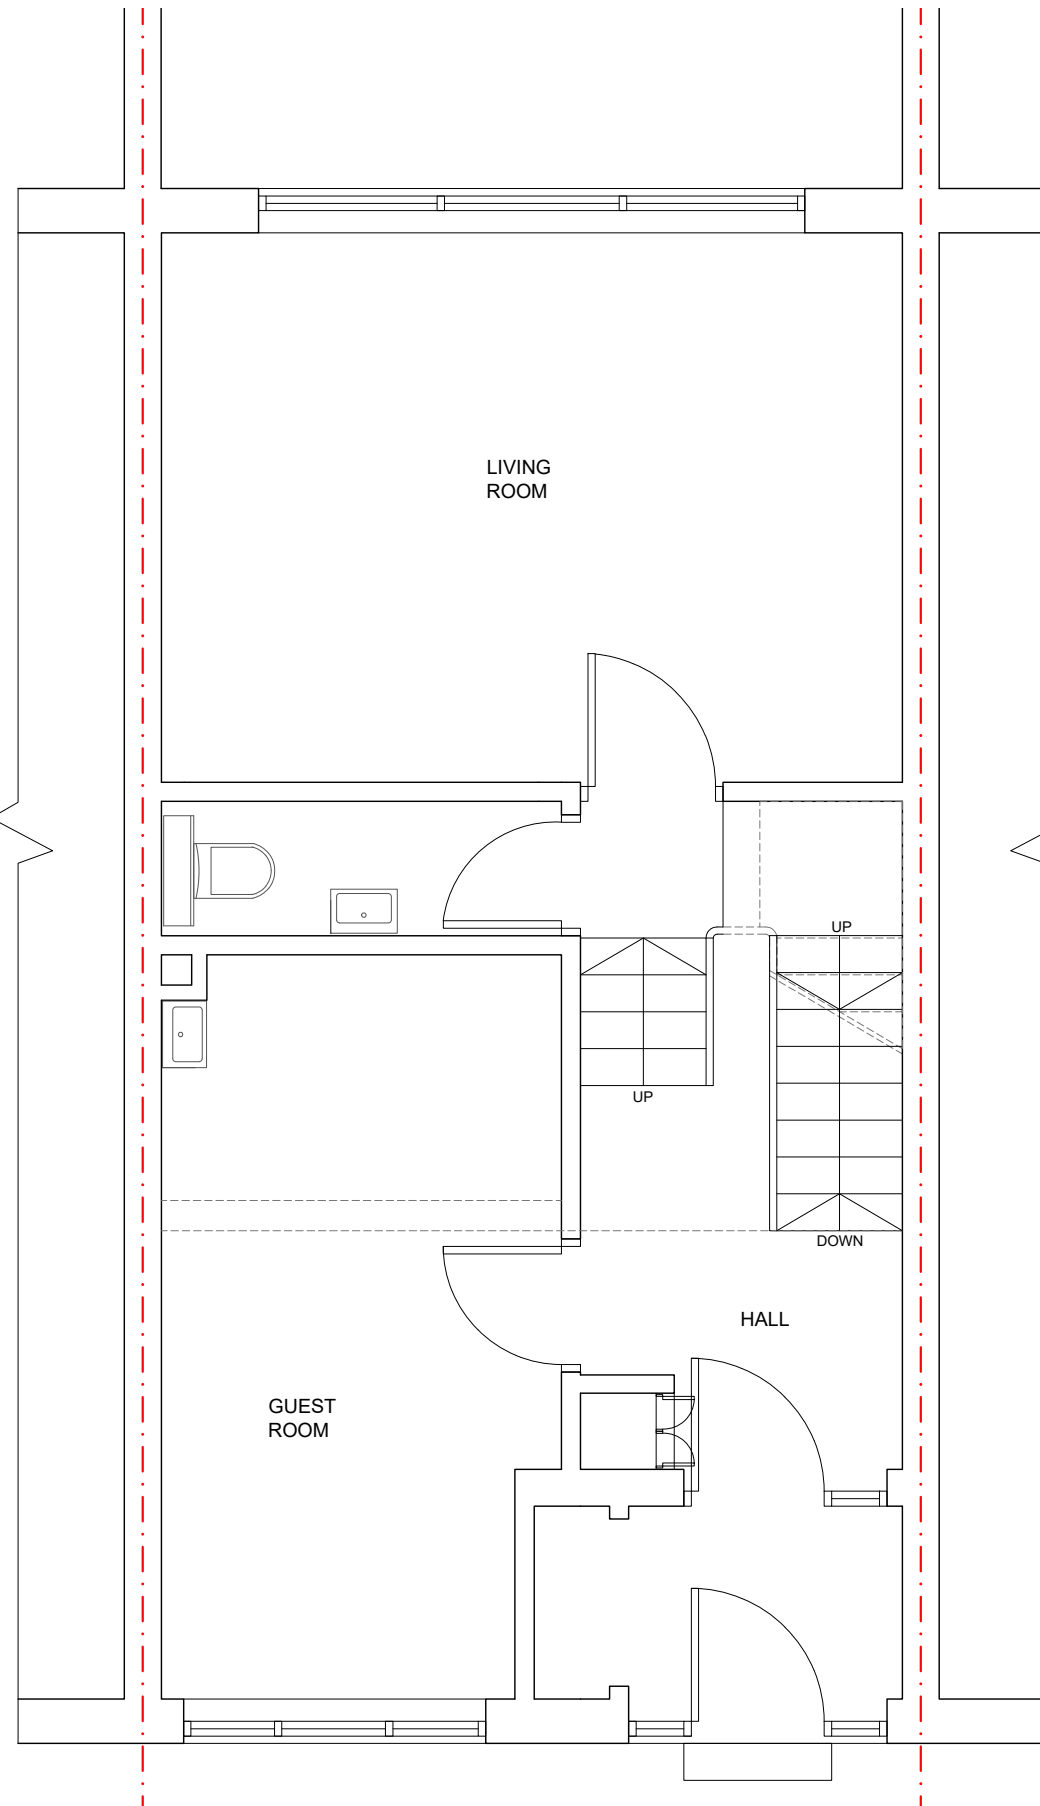

A3  
1:50  
EXISTING GROUND  
FLOOR PLAN

**GENERAL NOTES:**

1. Design was undertaken based on a non-intrusive survey.
2. Do Not Scale from this drawing. Contractor is to confirm all dimensions on site.
3. Only figured dimensions to be taken were indicated. Any discrepancies to be reported to the Westshore Engineering prior to setting out or ordering of any materials.
4. Any inconsistencies between the drawings should be reported. If any site conditions or existing details are found to be different than assumed or described in this document, this may have effect the structural design, and Westshore Engineering are to be notified immediately.
5. All drawings are preliminary U.N.O. Preliminary drawings are not to be built or manufactured from.
6. Client must establish the exact position of the boundary line or party wall position, so that any extension, loft conversion or any other structure is built within the curtilage of the clients land. Any roof overhangs or other protrusions must be within this curtilage.
7. Ensure all Party Wall Notices have been served and Awards/ Agreements are in place before the commencement of works.

**LEGEND**

- - - BOUNDARY LINE
- · - · - ELEMENTS TO BE REMOVED
- NEW WALLS

| REVISION | DATE       | NOTES            |
|----------|------------|------------------|
| DRAFT 1  | 01/06/2023 |                  |
| DRAFT 2  | 07/06/2023 |                  |
| ISSUE 1  | 23/06/2023 |                  |
| ISSUE 2  | 26/06/2023 | Higher flat roof |





124 City Road, London, EC1V 2NX, London  
 +(44) 0203 916 5019    www.westshore.co.uk  
 office@westshore.co.uk    westshore-engineering

PROJECT TITLE:  
**54 Meadowbank, NW3 3AY**


DRAWING TITLE:  
**EXISTING PLANS**

|                               |                               |
|-------------------------------|-------------------------------|
| DRAWING NUMBER:<br>15.256.001 | SIZE:<br>A3                   |
| DRAWN BY:<br>CHECKED BY:      | FEDERICO URBAN<br>PAULA CERRO |

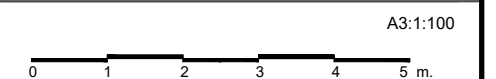

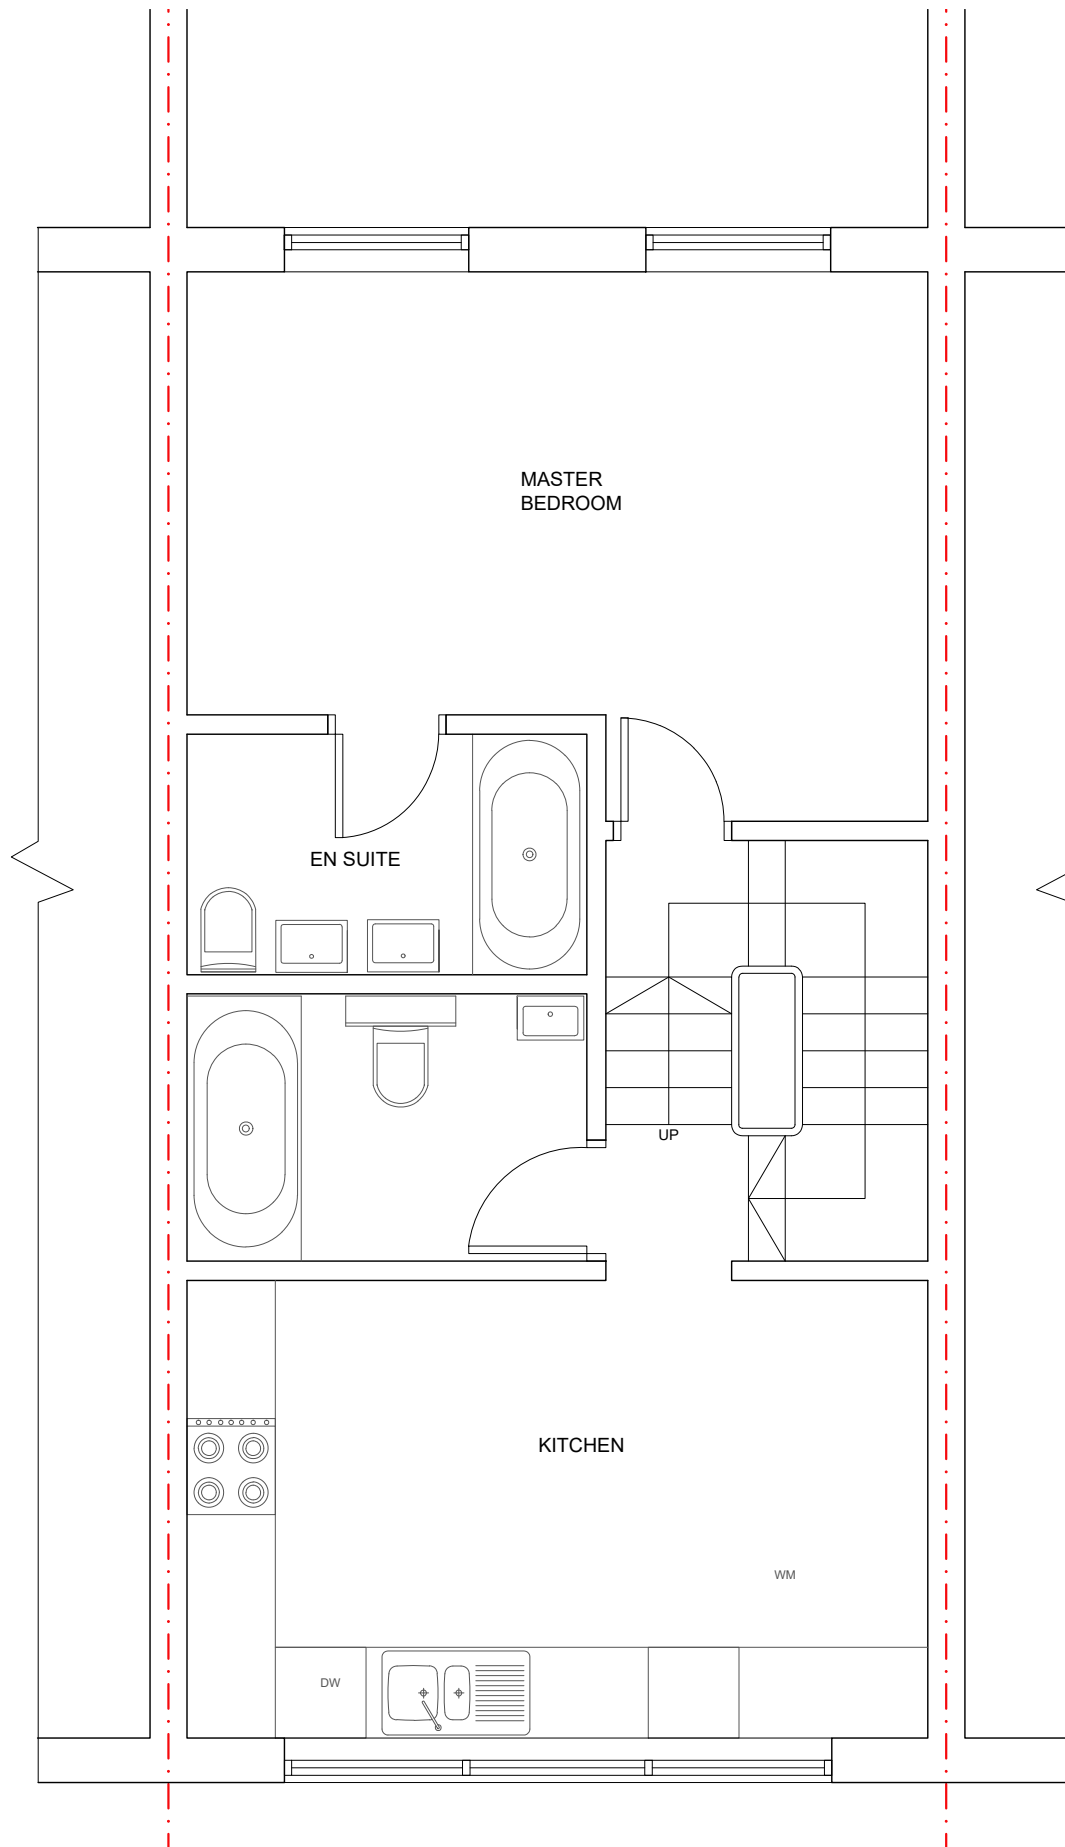

A3  
1:50  
EXISTING FIRST FLOOR PLAN

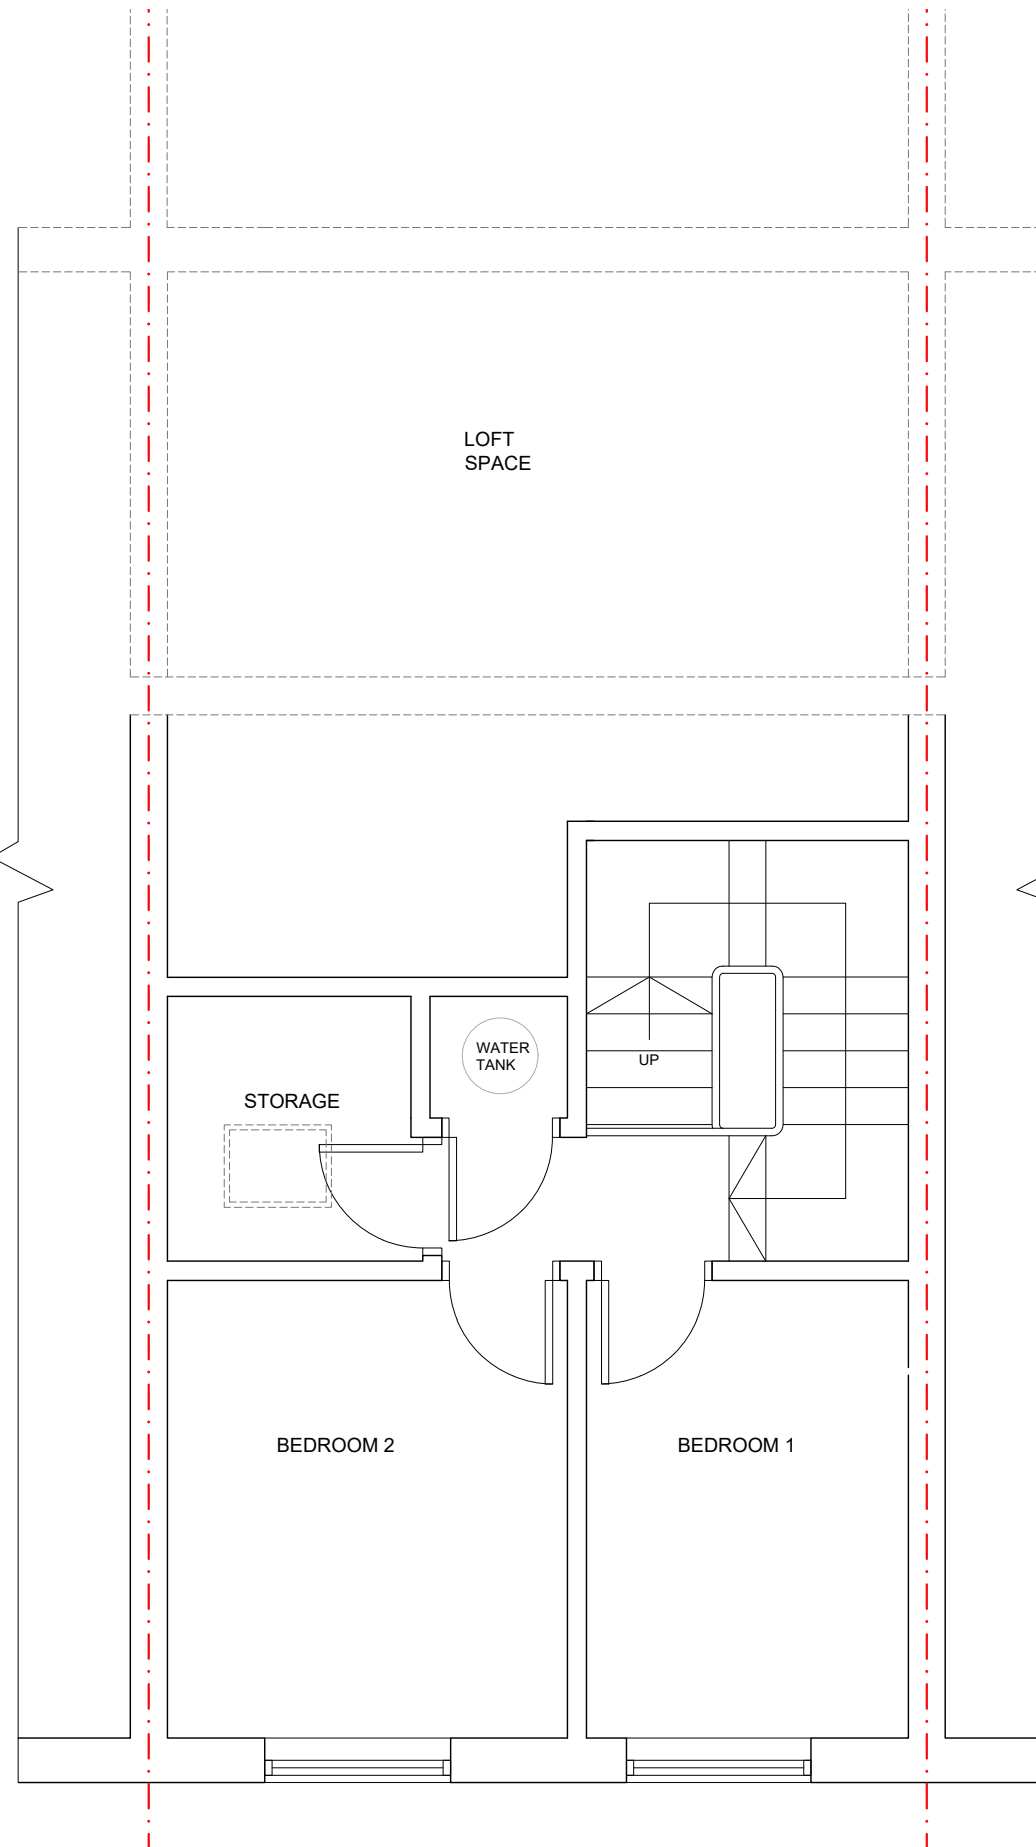

A3  
1:50  
EXISTING SECOND FLOOR PLAN

**GENERAL NOTES:**

1. Design was undertaken based on a non-intrusive survey.
2. Do Not Scale from this drawing. Contractor is to confirm all dimensions on site.
3. Only figured dimensions to be taken were indicated. Any discrepancies to be reported to the Westshore Engineering prior to setting out or ordering of any materials.
4. Any inconsistencies between the drawings should be reported. If any site conditions or existing details are found to be different than assumed or described in this document, this may have effect the structural design, and Westshore Engineering are to be notified immediately.
5. All drawings are preliminary U.N.O. Preliminary drawings are not to be built or manufactured from.
6. Client must establish the exact position of the boundary line or party wall position, so that any extension, loft conversion or any other structure is built within the curtilage of the clients land. Any roof overhangs or other protrusions must be within this curtilage.
7. Ensure all Party Wall Notices have been served and Awards/ Agreements are in place before the commencement of works.

**LEGEND**

- BOUNDARY LINE
- - - ELEMENTS TO BE REMOVED
- ▨ NEW WALLS

| REVISION | DATE       | NOTES            |
|----------|------------|------------------|
| DRAFT 1  | 01/06/2023 |                  |
| DRAFT 2  | 07/06/2023 |                  |
| ISSUE 1  | 23/06/2023 |                  |
| ISSUE 2  | 26/06/2023 | Higher flat roof |





124 City Road, London, EC1V 2NX, London  
 +(44) 0203 916 5019    www.westshore.co.uk  
 office@westshore.co.uk    westshore-engineering

PROJECT TITLE:  
**54 Meadowbank, NW3 3AY**

DRAWING TITLE:  
**EXISTING PLANS**

|                               |                               |
|-------------------------------|-------------------------------|
| DRAWING NUMBER:<br>15.256.002 | SIZE:<br>A3                   |
| DRAWN BY:<br>CHECKED BY:      | FEDERICO URBAN<br>PAULA CERRO |

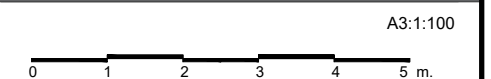

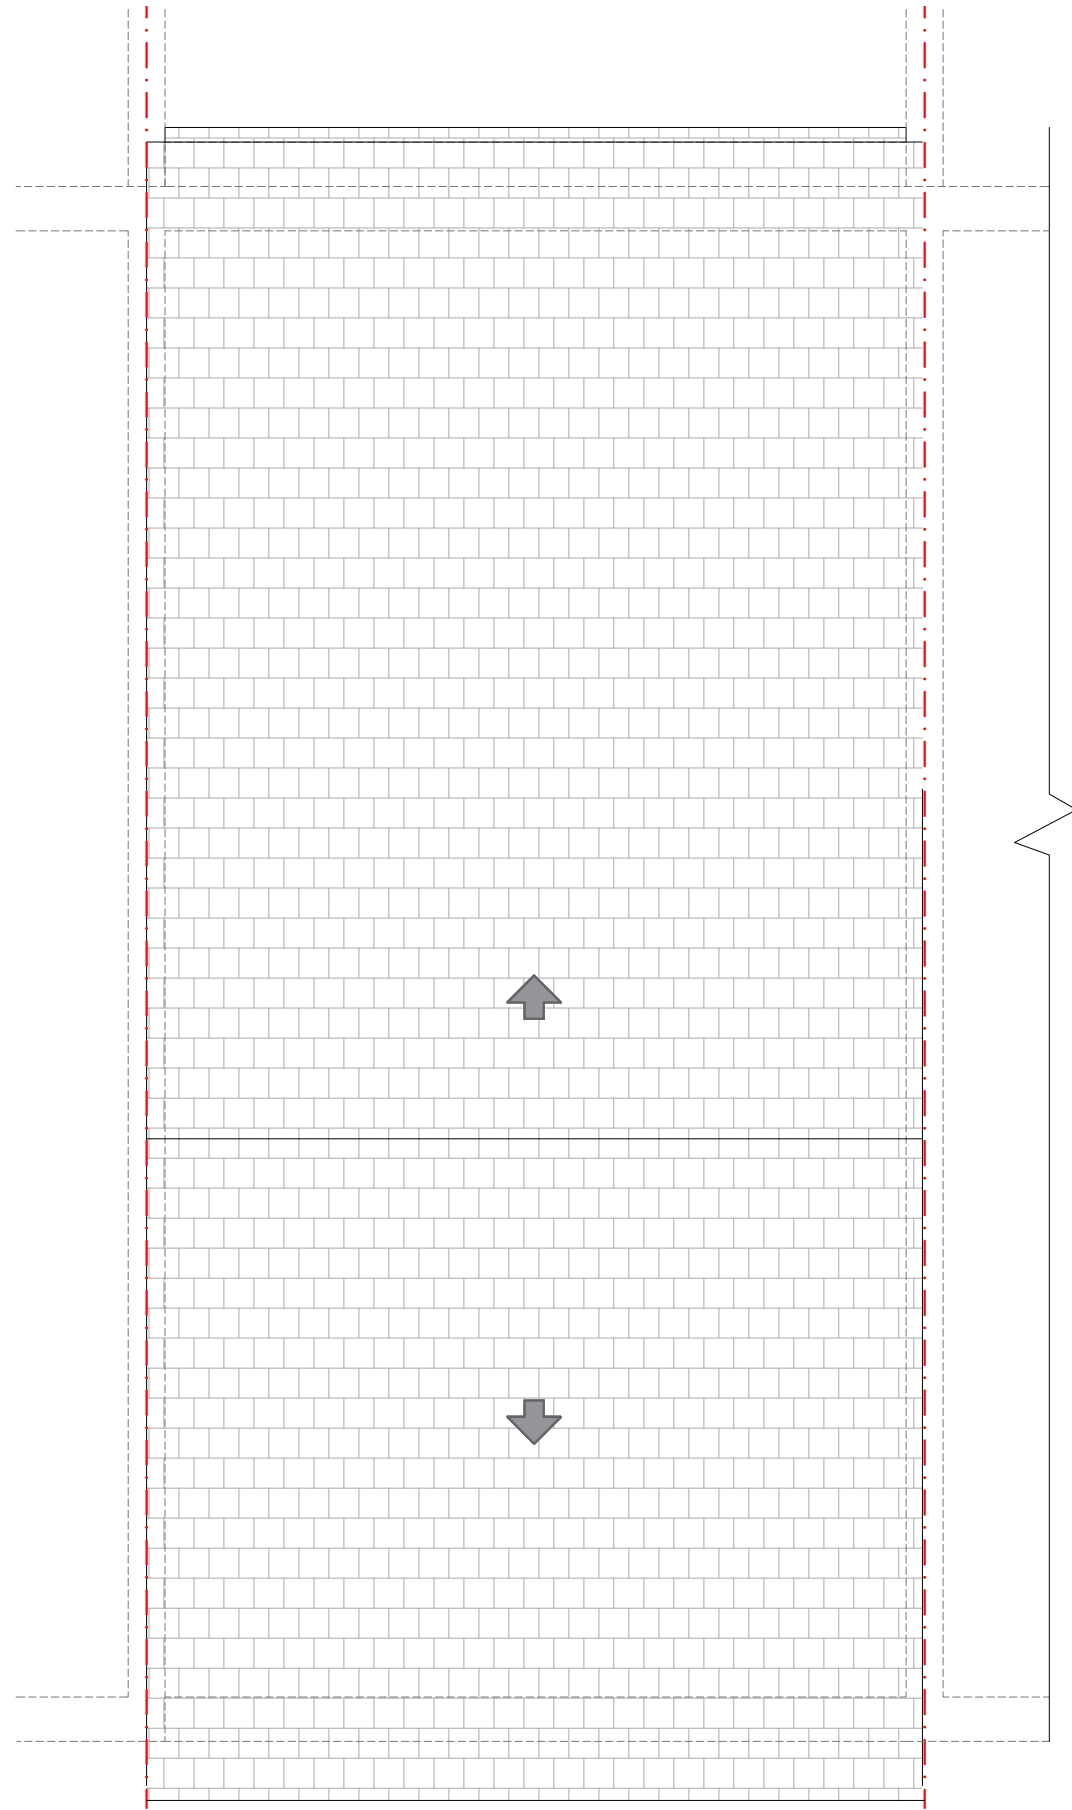


A3  
1:50 EXISTING ROOF  
PLAN

**GENERAL NOTES:**

1. Design was undertaken based on a non-intrusive survey.
2. Do Not Scale from this drawing. Contractor is to confirm all dimensions on site.
3. Only figured dimensions to be taken were indicated. Any discrepancies to be reported to the Westshore Engineering prior to setting out or ordering of any materials.
4. Any inconsistencies between the drawings should be reported. If any site conditions or existing details are found to be different than assumed or described in this document, this may have effect the structural design, and Westshore Engineering are to be notified immediately.
5. All drawings are preliminary U.N.O. Preliminary drawings are not to be built or manufactured from.
6. Client must establish the exact position of the boundary line or party wall position, so that any extension, loft conversion or any other structure is built within the curtilage of the clients land. Any roof overhangs or other protrusions must be within this curtilage.
7. Ensure all Party Wall Notices have been served and Awards/ Agreements are in place before the commencement of works.

| LEGEND |                        |  |
|--------|------------------------|--|
|        | BOUNDARY LINE          |  |
|        | ELEMENTS TO BE REMOVED |  |
|        | NEW WALLS              |  |

| REVISION | DATE       | NOTES            |
|----------|------------|------------------|
| DRAFT 1  | 01/06/2023 |                  |
| DRAFT 2  | 07/06/2023 |                  |
| ISSUE 1  | 23/06/2023 |                  |
| ISSUE 2  | 26/06/2023 | Higher flat roof |




124 City Road, London, EC1V 2NX, London  
 +(44) 0203 916 5019    www.westshore.co.uk  
 office@westshore.co.uk    westshore-engineering

PROJECT TITLE:  
**54 Meadowbank, NW3 3AY**

DRAWING TITLE:  
**EXISTING PLANS**




|                               |                               |
|-------------------------------|-------------------------------|
| DRAWING NUMBER:<br>15.256.003 | SIZE:<br>A3                   |
| DRAWN BY:<br>CHECKED BY:      | FEDERICO URBAN<br>PAULA CERRO |

A3:1:100




**GENERAL NOTES:**

1. Design was undertaken based on a non-intrusive survey.
2. Do Not Scale from this drawing. Contractor is to confirm all dimensions on site.
3. Only figured dimensions to be taken were indicated. Any discrepancies to be reported to the Westshore Engineering prior to setting out or ordering of any materials.
4. Any inconsistencies between the drawings should be reported. If any site conditions or existing details are found to be different than assumed or described in this document, this may have effect the structural design, and Westshore Engineering are to be notified immediately.
5. All drawings are preliminary U.N.O. Preliminary drawings are not to be built or manufactured from.
6. Client must establish the exact position of the boundary line or party wall position, so that any extension, loft conversion or any other structure is built within the curtilage of the clients land. Any roof overhangs or other protrusions must be within this curtilage.
7. Ensure all Party Wall Notices have been served and Awards/ Agreements are in place before the commencement of works.

| LEGEND  |                        |  |
|---|------------------------|--|
|    | BOUNDARY LINE          |  |
|  | ELEMENTS TO BE REMOVED |  |
|  | NEW WALLS              |  |

| REVISION | DATE       | NOTES            |
|----------|------------|------------------|
| DRAFT 1  | 01/06/2023 |                  |
| DRAFT 2  | 07/06/2023 |                  |
| ISSUE 1  | 23/06/2023 |                  |
| ISSUE 2  | 26/06/2023 | Higher flat roof |




124 City Road, London, EC1V 2NX, London  
 +(44) 0203 916 5019    www.westshore.co.uk  
 office@westshore.co.uk    westshore-engineering


PROJECT TITLE:  
**54 Meadowbank, NW3 3AY**

DRAWING TITLE:  
**EXISTING ELEVATIONS**


|                               |                            |
|-------------------------------|----------------------------|
| DRAWING NUMBER:<br>15.256.004 | SIZE:<br>A3                |
| DRAWN BY:<br>FEDERICO URBAN   | CHECKED BY:<br>PAULA CERRO |

A3:1:100




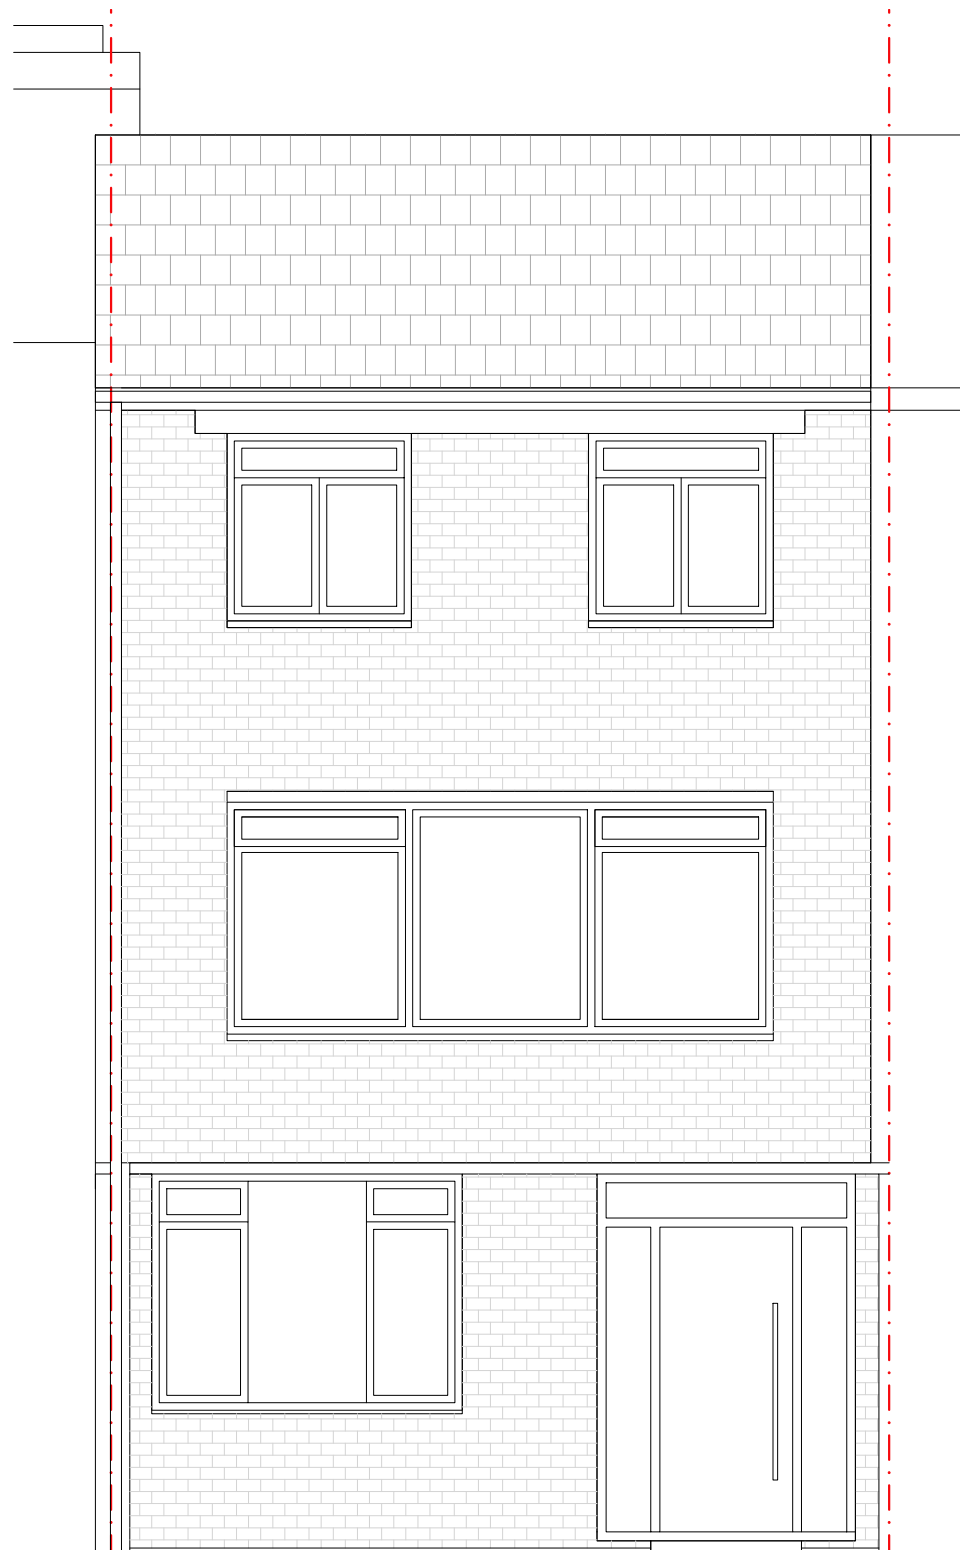


A3  
1:50  
**EXISTING FRONT  
ELEVATION**

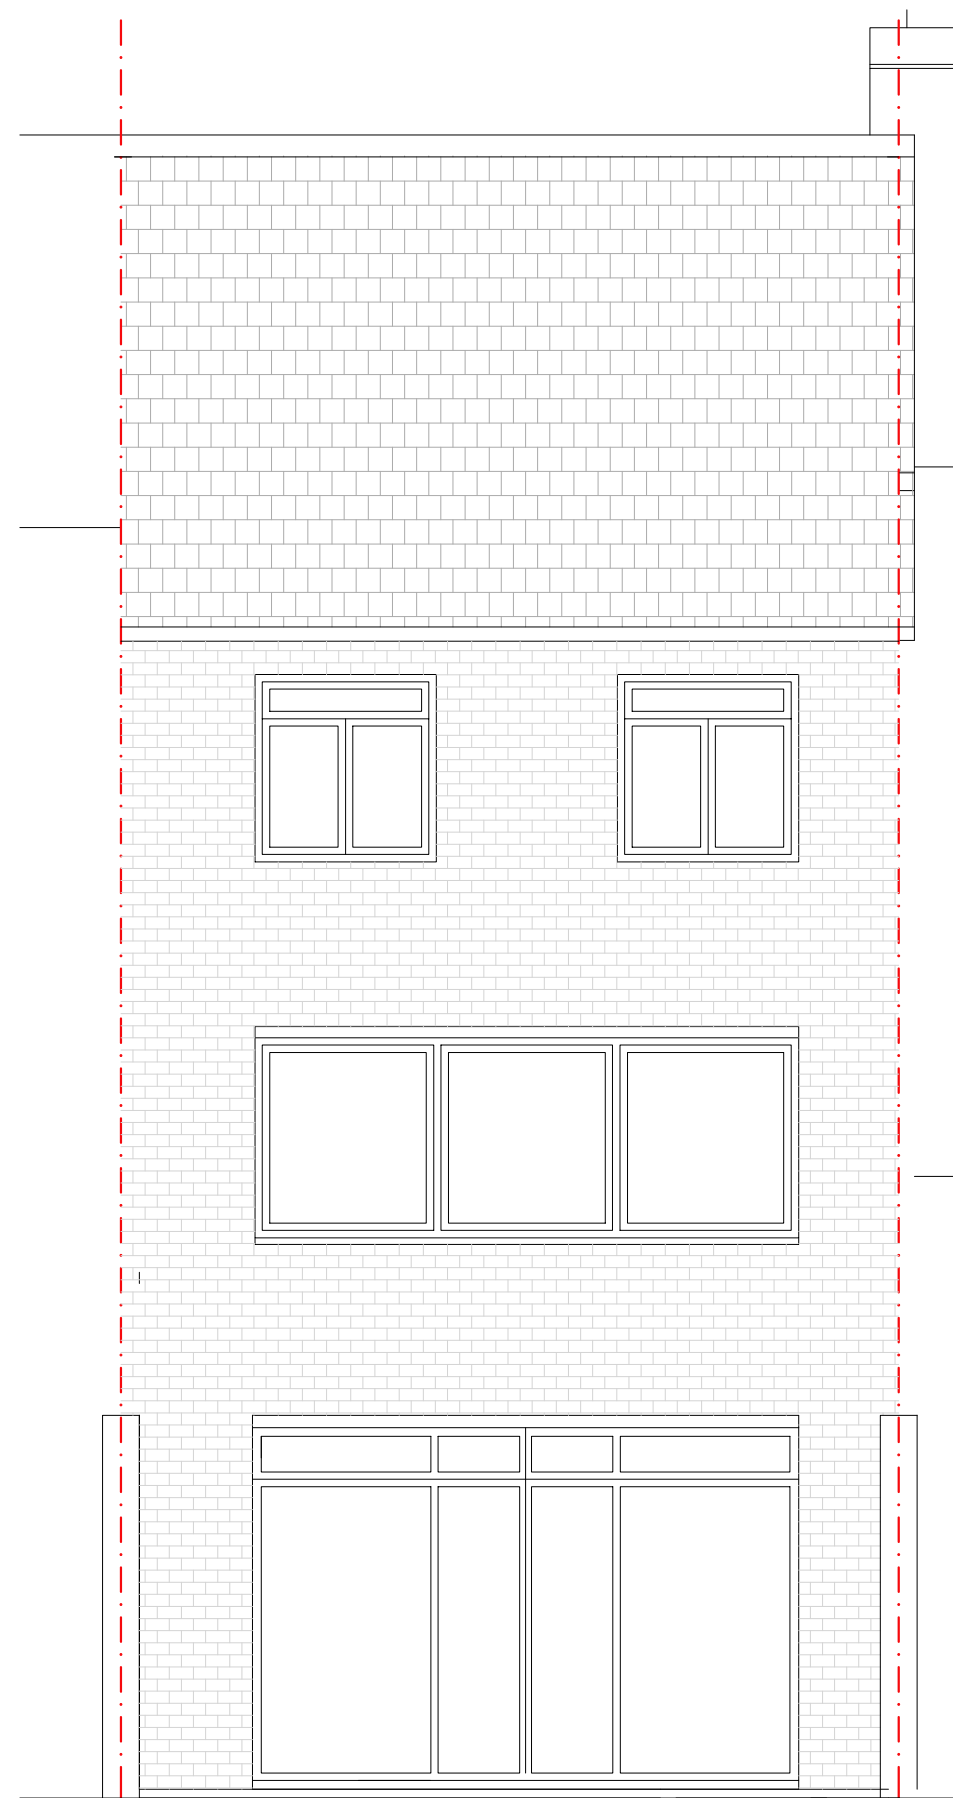

A3  
1:50  
**EXISTING REAR  
ELEVATION**

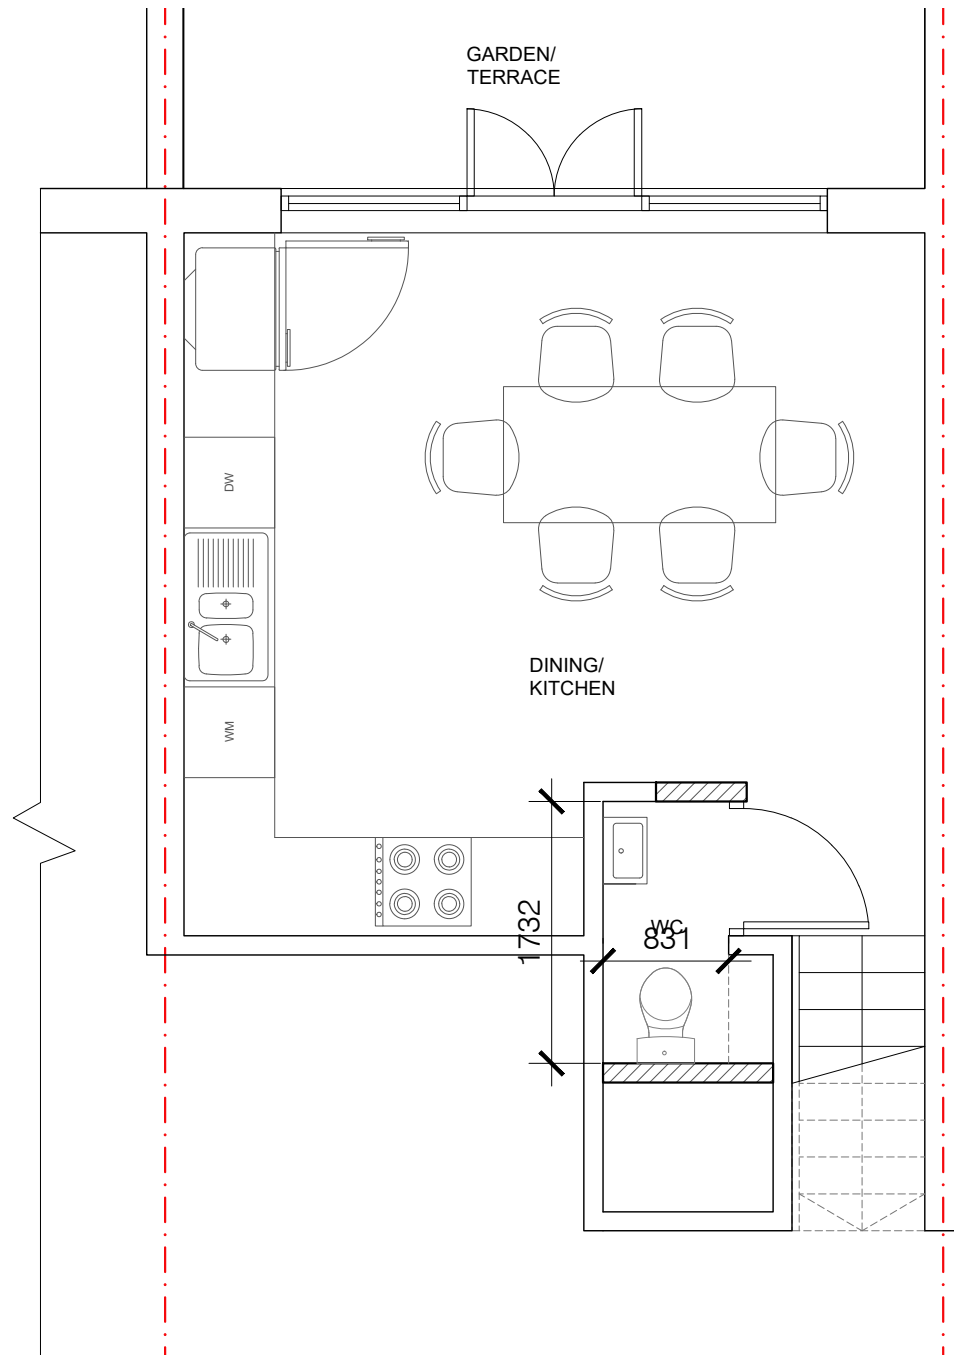

A3  
1:50 PROPOSED LOWER GROUND  
FLOOR PLAN

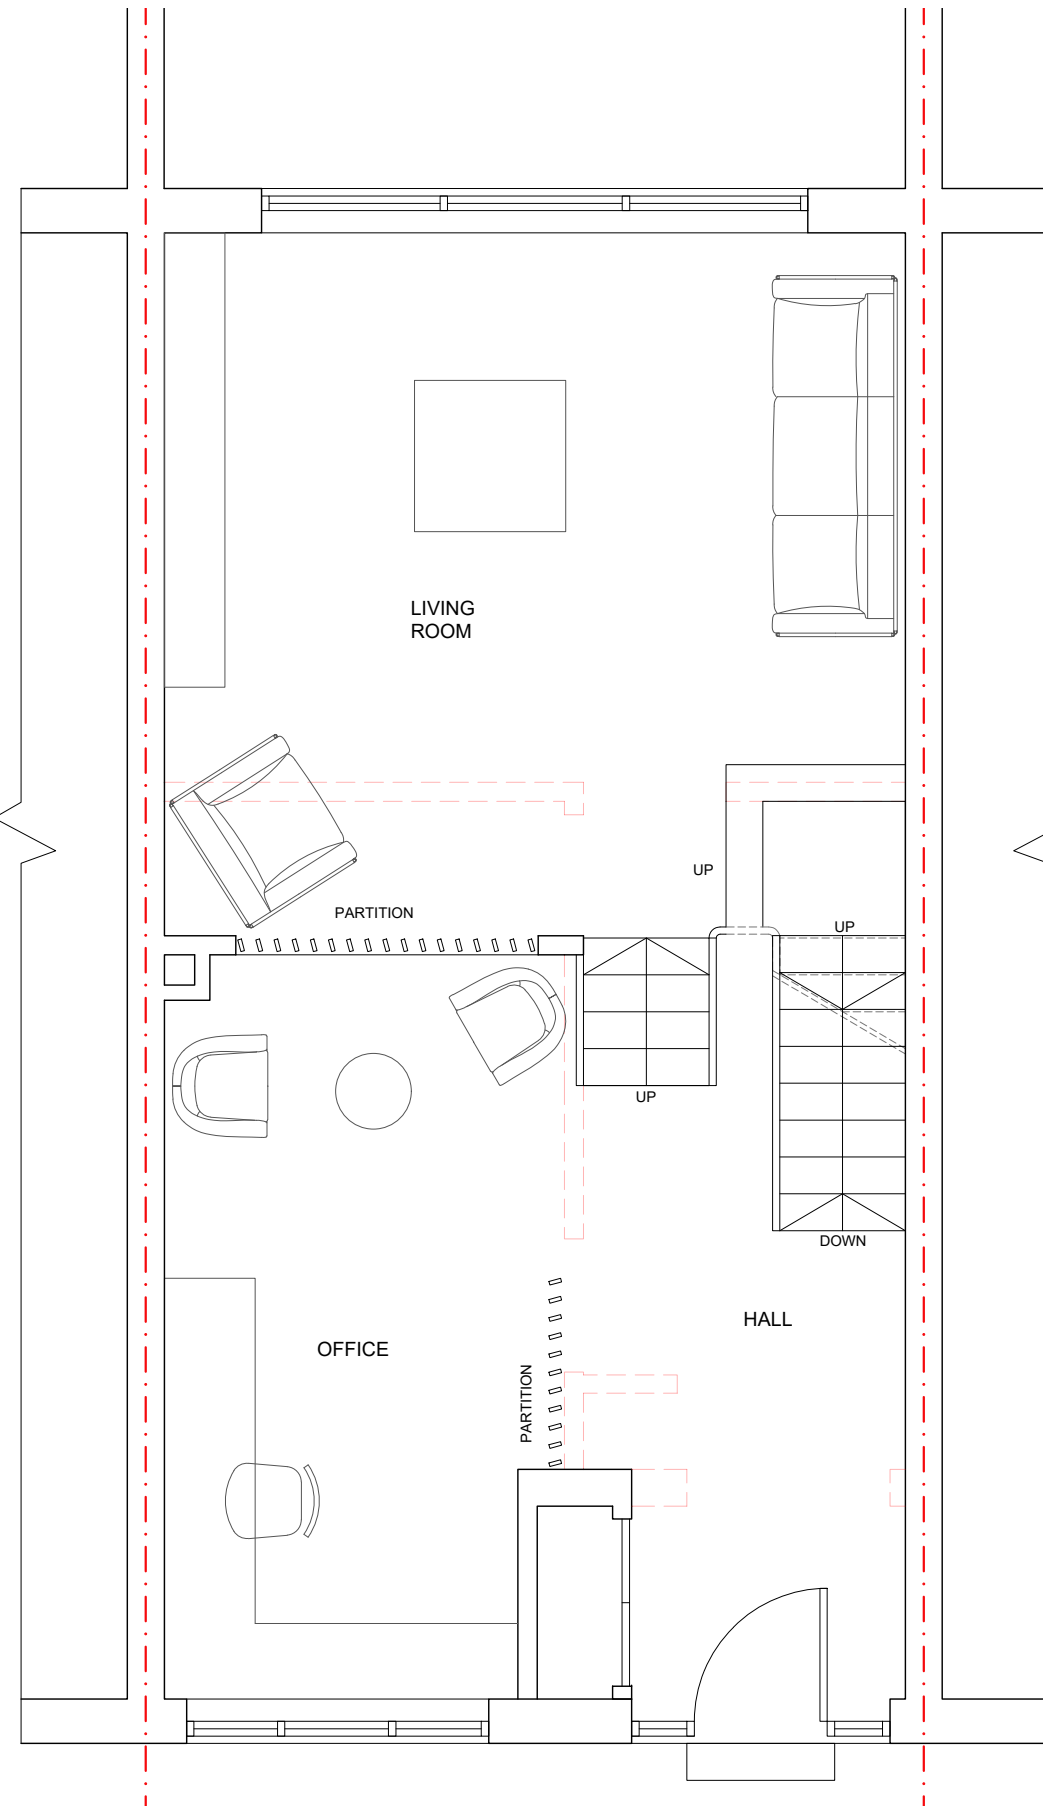

A3  
1:50 PROPOSED GROUND  
FLOOR PLAN - OPTION A

**GENERAL NOTES:**

1. Design was undertaken based on a non-intrusive survey.
2. Do Not Scale from this drawing. Contractor is to confirm all dimensions on site.
3. Only figured dimensions to be taken were indicated. Any discrepancies to be reported to the Westshore Engineering prior to setting out or ordering of any materials.
4. Any inconsistencies between the drawings should be reported. If any site conditions or existing details are found to be different than assumed or described in this document, this may have effect the structural design, and Westshore Engineering are to be notified immediately.
5. All drawings are preliminary U.N.O. Preliminary drawings are not to be built or manufactured from.
6. Client must establish the exact position of the boundary line or party wall position, so that any extension, loft conversion or any other structure is built within the curtilage of the clients land. Any roof overhangs or other protrusions must be within this curtilage.
7. Ensure all Party Wall Notices have been served and Awards/ Agreements are in place before the commencement of works.

**LEGEND**

- BOUNDARY LINE
- - - ELEMENTS TO BE REMOVED
- ▨ NEW WALLS

**REVISION DATE NOTES**

| REVISION | DATE       | NOTES            |
|----------|------------|------------------|
| DRAFT 1  | 01/06/2023 |                  |
| DRAFT 2  | 07/06/2023 |                  |
| ISSUE 1  | 23/06/2023 |                  |
| ISSUE 2  | 26/06/2023 | Higher flat roof |




124 City Road, London, EC1V 2NX, London  
 +(44) 0203 916 5019 www.westshore.co.uk  
 office@westshore.co.uk westshore-engineering


PROJECT TITLE:  
**54 Meadowbank, NW3 3AY**

DRAWING TITLE:  
**PROPOSED PLANS**


DRAWING NUMBER: 15.256.005  
 SIZE: A3

DRAWN BY: FEDERICO URBAN  
 CHECKED BY: PAULA CERRO

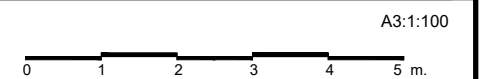

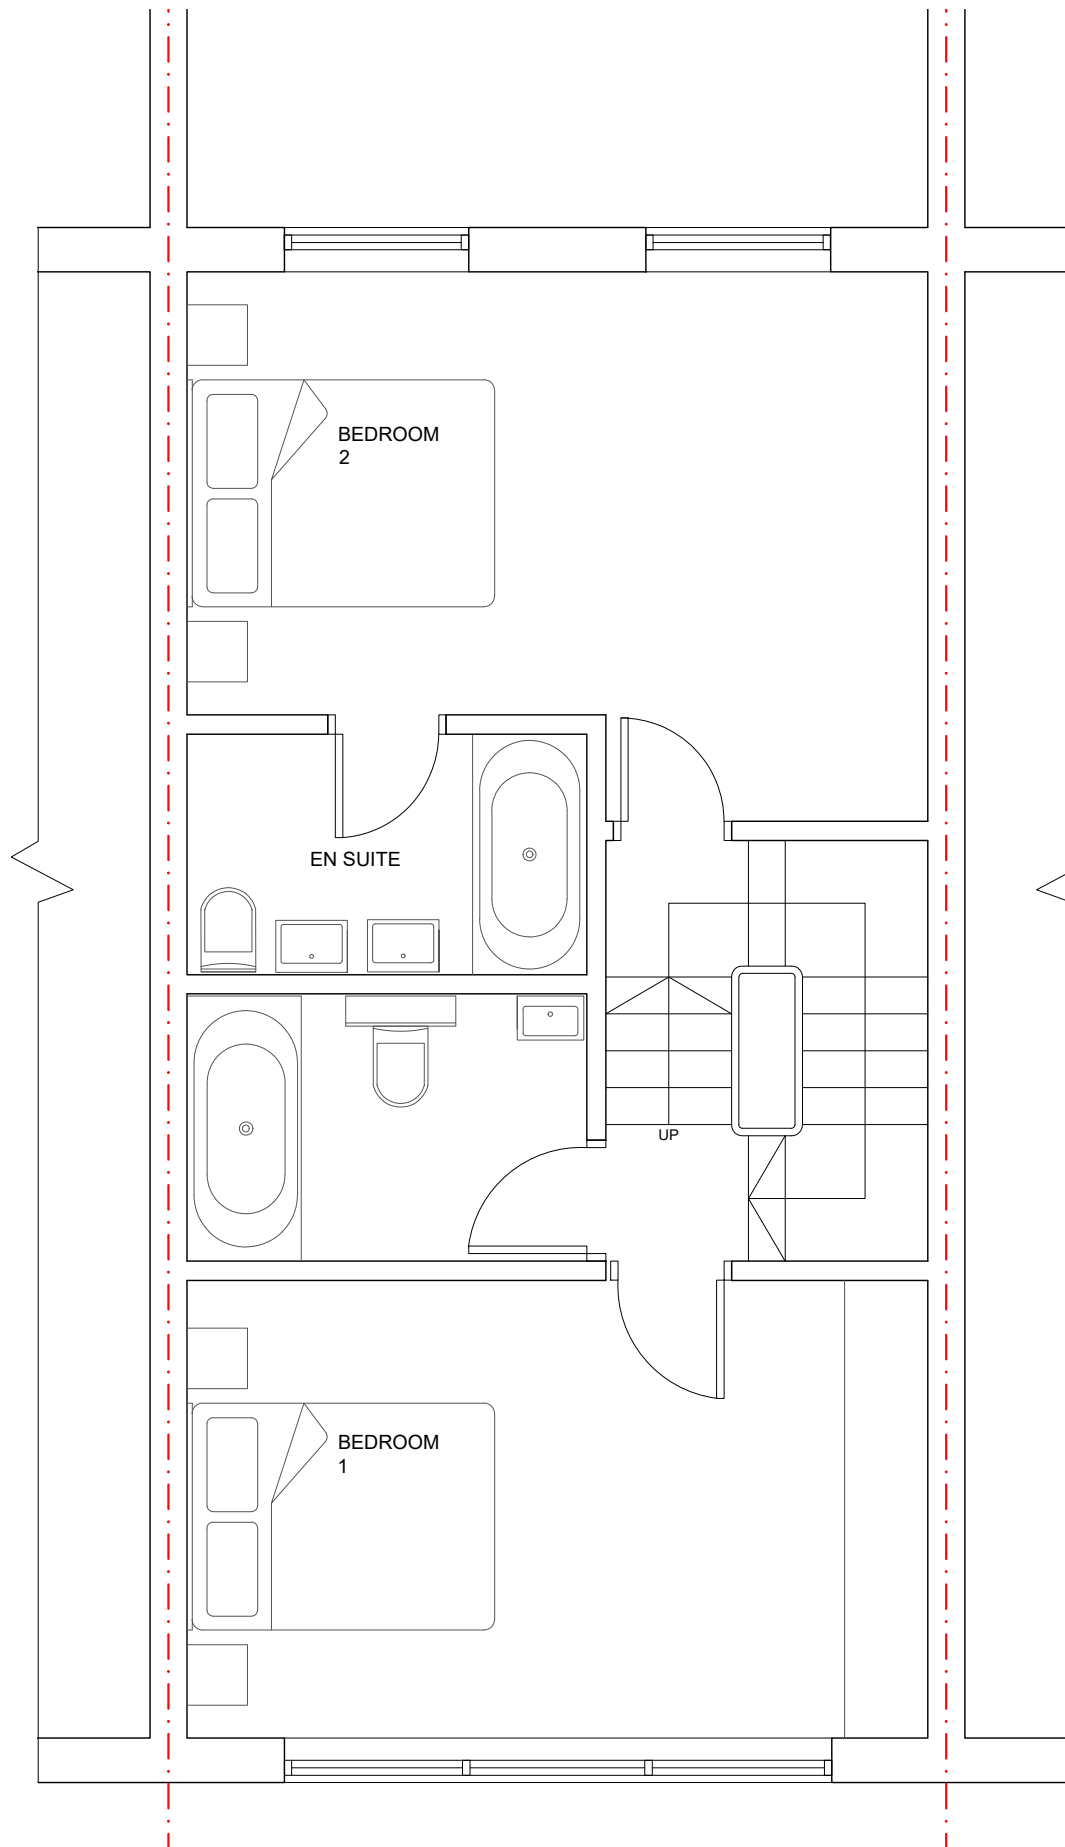

A3  
1:50  
**PROPOSED FIRST FLOOR PLAN**

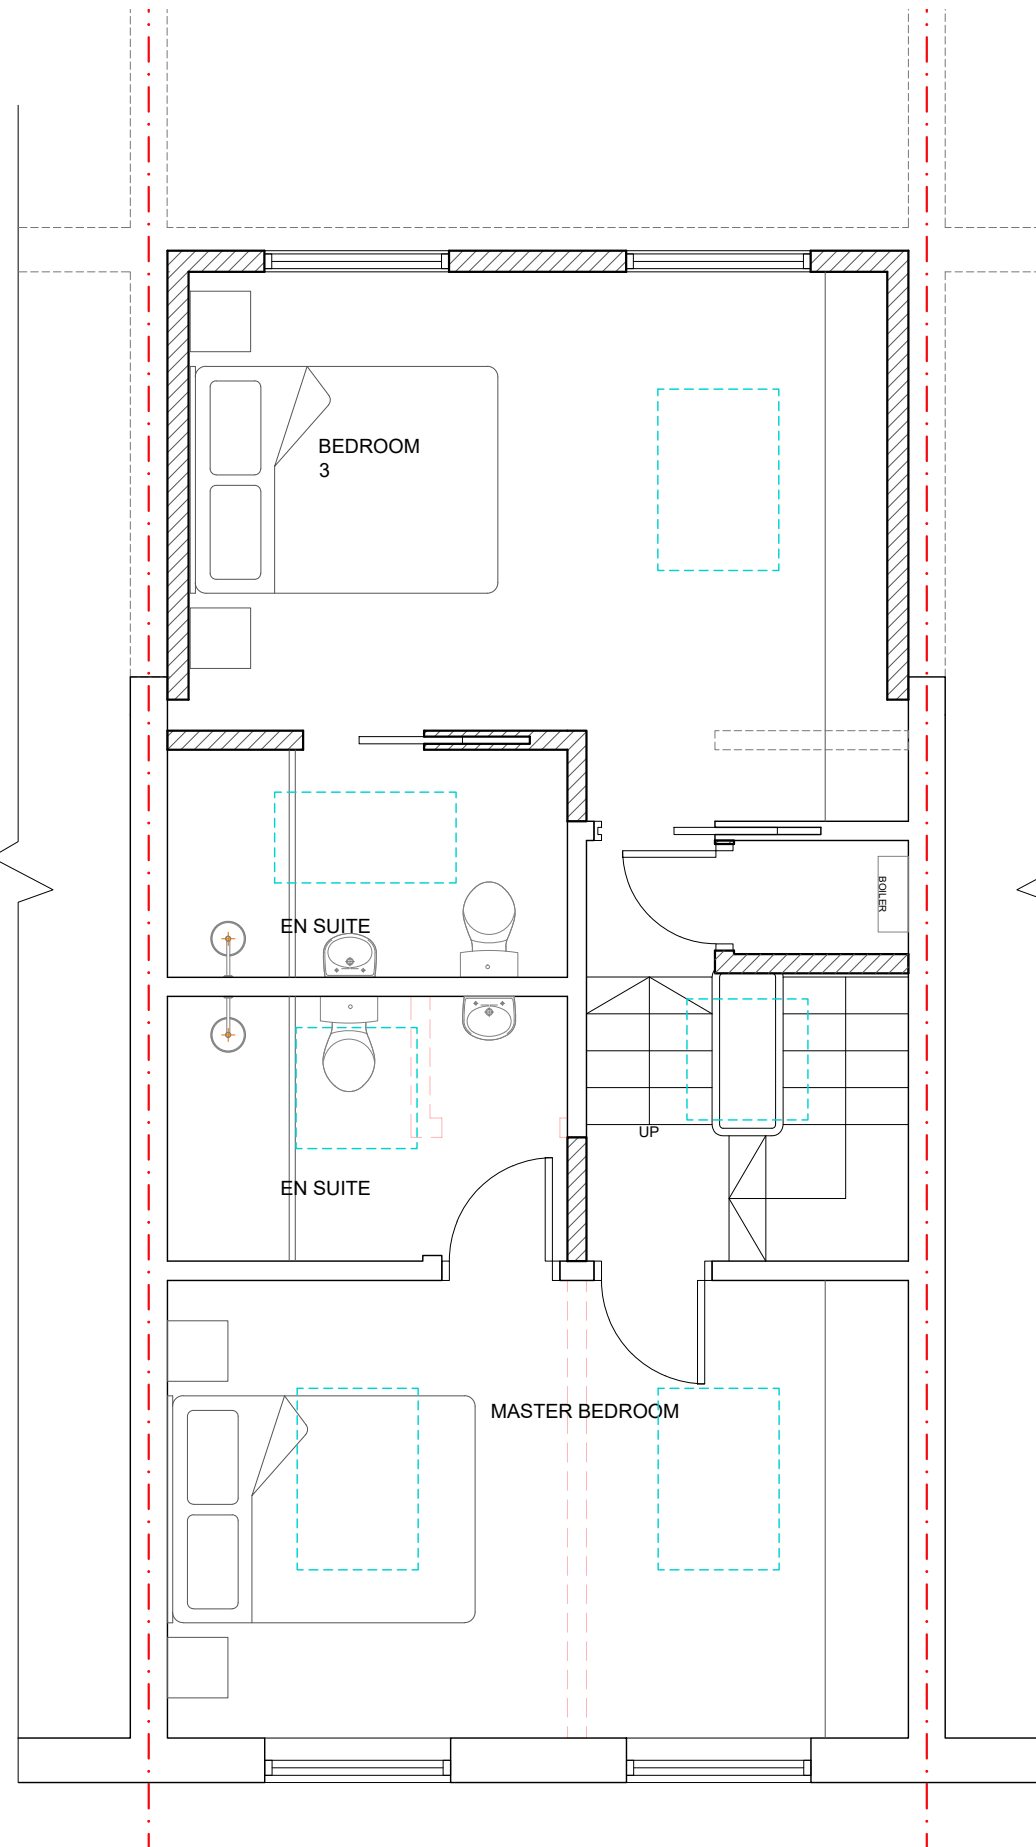

A3  
1:50  
**PROPOSED SECOND FLOOR PLAN**

**GENERAL NOTES:**

1. Design was undertaken based on a non-intrusive survey.
2. Do Not Scale from this drawing. Contractor is to confirm all dimensions on site.
3. Only figured dimensions to be taken were indicated. Any discrepancies to be reported to the Westshore Engineering prior to setting out or ordering of any materials.
4. Any inconsistencies between the drawings should be reported. If any site conditions or existing details are found to be different than assumed or described in this document, this may have effect the structural design, and Westshore Engineering are to be notified immediately.
5. All drawings are preliminary U.N.O. Preliminary drawings are not to be built or manufactured from.
6. Client must establish the exact position of the boundary line or party wall position, so that any extension, loft conversion or any other structure is built within the curtilage of the clients land. Any roof overhangs or other protrusions must be within this curtilage.
7. Ensure all Party Wall Notices have been served and Awards/ Agreements are in place before the commencement of works.

**LEGEND**

- BOUNDARY LINE
- - - ELEMENTS TO BE REMOVED
- ▨ NEW WALLS

| REVISION | DATE       | NOTES            |
|----------|------------|------------------|
| DRAFT 1  | 01/06/2023 |                  |
| DRAFT 2  | 07/06/2023 |                  |
| ISSUE 1  | 23/06/2023 |                  |
| ISSUE 2  | 26/06/2023 | Higher flat roof |





124 City Road, London, EC1V 2NX, London  
 + (44) 0203 916 5019    www.westshore.co.uk  
 office@westshore.co.uk    westshore-engineering

PROJECT TITLE:  
**54 Meadowbank, NW3 3AY**

DRAWING TITLE:  
**PROPOSED PLANS**

|                               |                               |
|-------------------------------|-------------------------------|
| DRAWING NUMBER:<br>15.256.006 | SIZE:<br>A3                   |
| DRAWN BY:<br>CHECKED BY:      | FEDERICO URBAN<br>PAULA CERRO |

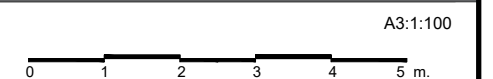

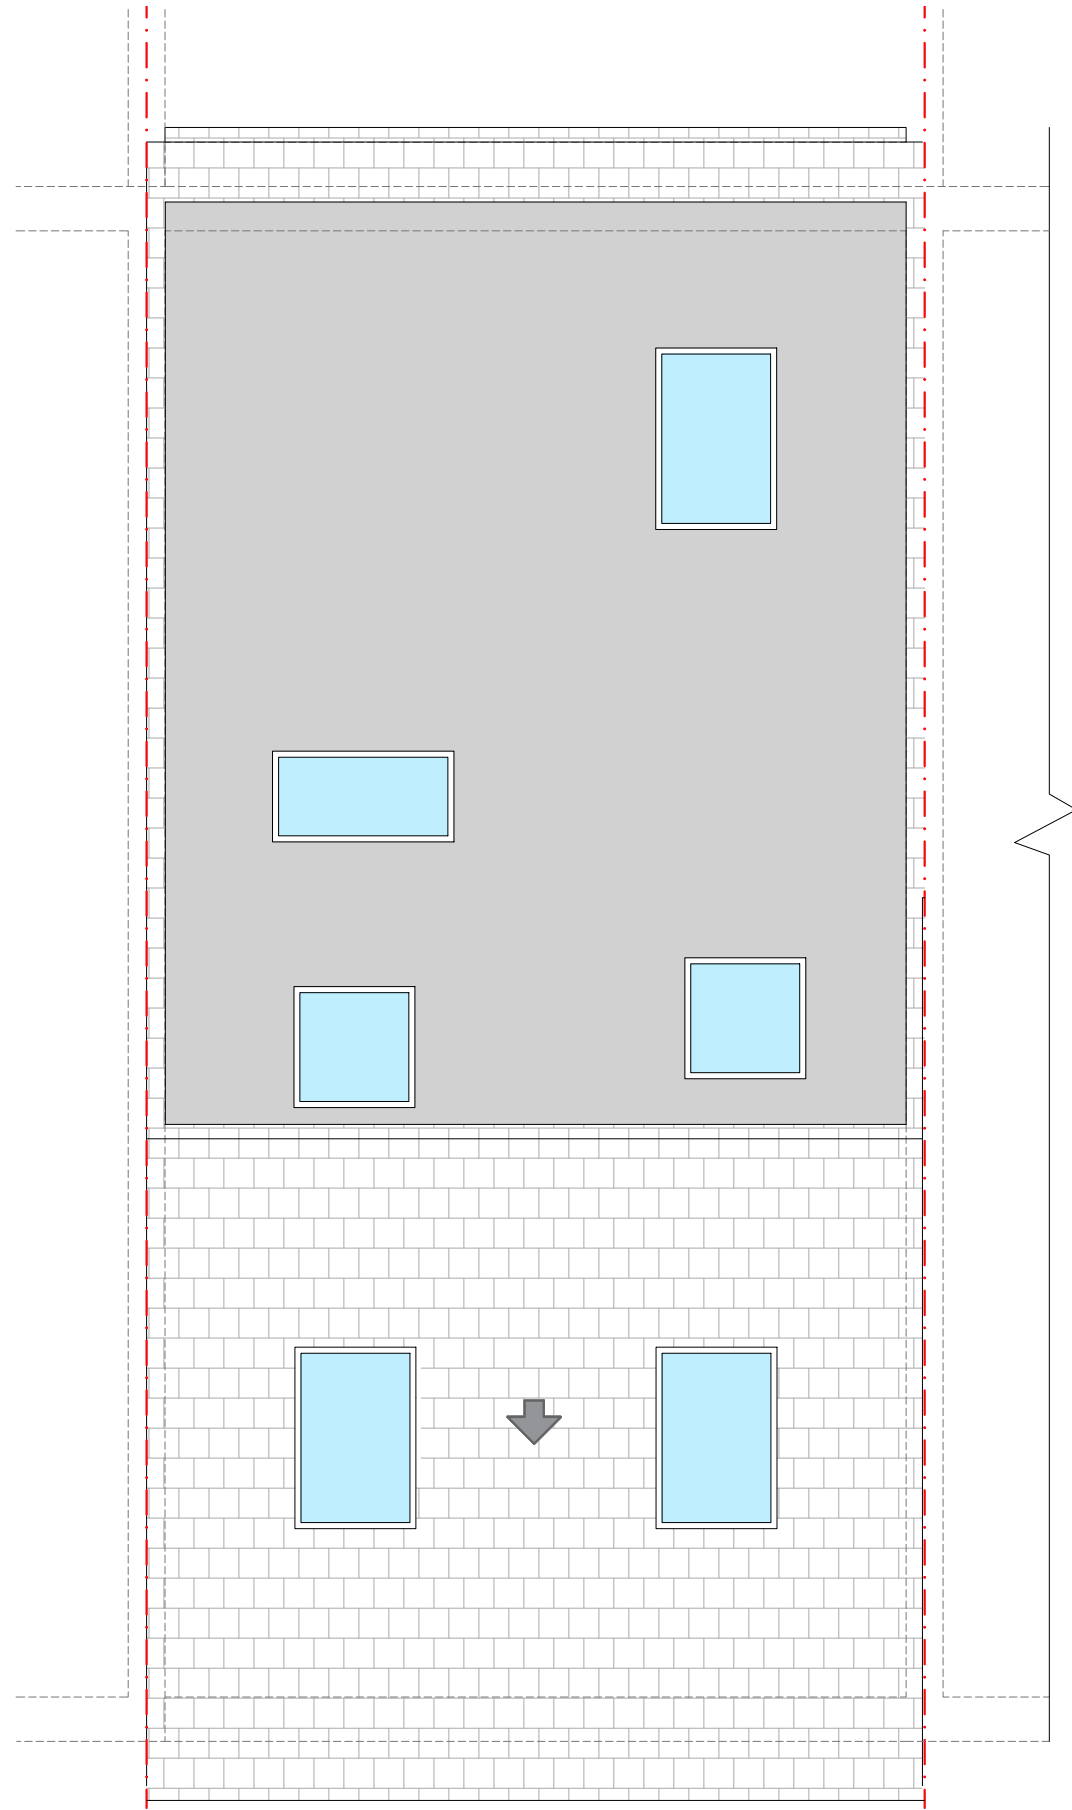


A3  
1:50 PROPOSED ROOF  
PLAN

**GENERAL NOTES:**

1. Design was undertaken based on a non-intrusive survey.
2. Do Not Scale from this drawing. Contractor is to confirm all dimensions on site.
3. Only figured dimensions to be taken were indicated. Any discrepancies to be reported to the Westshore Engineering prior to setting out or ordering of any materials.
4. Any inconsistencies between the drawings should be reported. If any site conditions or existing details are found to be different than assumed or described in this document, this may have effect the structural design, and Westshore Engineering are to be notified immediately.
5. All drawings are preliminary U.N.O. Preliminary drawings are not to be built or manufactured from.
6. Client must establish the exact position of the boundary line or party wall position, so that any extension, loft conversion or any other structure is built within the curtilage of the clients land. Any roof overhangs or other protrusions must be within this curtilage.
7. Ensure all Party Wall Notices have been served and Awards/ Agreements are in place before the commencement of works.

| LEGEND |                        |  |
|--------|------------------------|--|
|        | BOUNDARY LINE          |  |
|        | ELEMENTS TO BE REMOVED |  |
|        | NEW WALLS              |  |

| REVISION | DATE       | NOTES            |
|----------|------------|------------------|
| DRAFT 1  | 01/06/2023 |                  |
| DRAFT 2  | 07/06/2023 |                  |
| ISSUE 1  | 23/06/2023 |                  |
| ISSUE 2  | 26/06/2023 | Higher flat roof |




124 City Road, London, EC1V 2NX, London  
 +(44) 0203 916 5019    www.westshore.co.uk  
 office@westshore.co.uk    westshore-engineering

PROJECT TITLE:  
**54 Meadowbank, NW3 3AY**

DRAWING TITLE:  
**PROPOSED PLANS**




|                               |                               |
|-------------------------------|-------------------------------|
| DRAWING NUMBER:<br>15.256.007 | SIZE:<br>A3                   |
| DRAWN BY:<br>CHECKED BY:      | FEDERICO URBAN<br>PAULA CERRO |

A3:1:100




**GENERAL NOTES:**

1. Design was undertaken based on a non-intrusive survey.
2. Do Not Scale from this drawing. Contractor is to confirm all dimensions on site.
3. Only figured dimensions to be taken were indicated. Any discrepancies to be reported to the Westshore Engineering prior to setting out or ordering of any materials.
4. Any inconsistencies between the drawings should be reported. If any site conditions or existing details are found to be different than assumed or described in this document, this may have effect the structural design, and Westshore Engineering are to be notified immediately.
5. All drawings are preliminary U.N.O. Preliminary drawings are not to be built or manufactured from.
6. Client must establish the exact position of the boundary line or party wall position, so that any extension, loft conversion or any other structure is built within the curtilage of the clients land. Any roof overhangs or other protrusions must be within this curtilage.
7. Ensure all Party Wall Notices have been served and Awards/ Agreements are in place before the commencement of works.

| LEGEND  |                        |  |
|---|------------------------|--|
|    | BOUNDARY LINE          |  |
|  | ELEMENTS TO BE REMOVED |  |
|  | NEW WALLS              |  |

| REVISION | DATE       | NOTES            |
|----------|------------|------------------|
| DRAFT 1  | 01/06/2023 |                  |
| DRAFT 2  | 07/06/2023 |                  |
| ISSUE 1  | 23/06/2023 |                  |
| ISSUE 2  | 26/06/2023 | Higher flat roof |




124 City Road, London, EC1V 2NX, London  
 + (44) 0203 916 5019    www.westshore.co.uk  
 office@westshore.co.uk    westshore-engineering


PROJECT TITLE:  
**54 Meadowbank, NW3 3AY**

DRAWING TITLE:  
**PROPOSED ELEVATIONS**


|                               |                            |
|-------------------------------|----------------------------|
| DRAWING NUMBER:<br>15.256.008 | SIZE:<br>A3                |
| DRAWN BY:<br>FEDERICO URBAN   | CHECKED BY:<br>PAULA CERRO |

A3:1:100



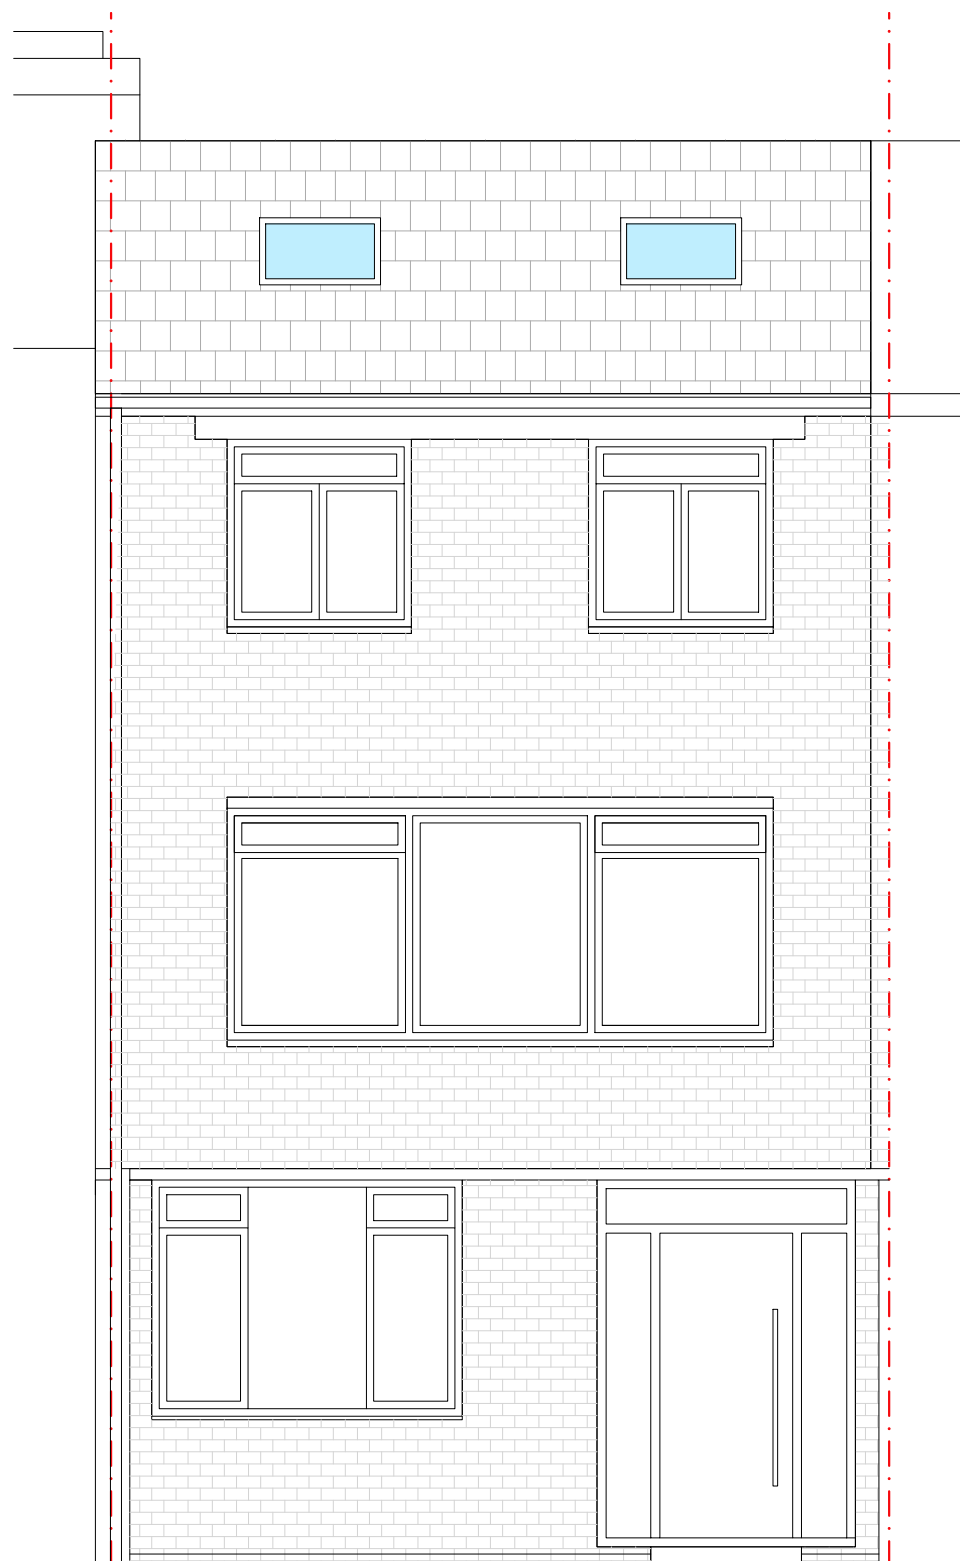

A3  
1:50  
**PROPOSED FRONT ELEVATION**

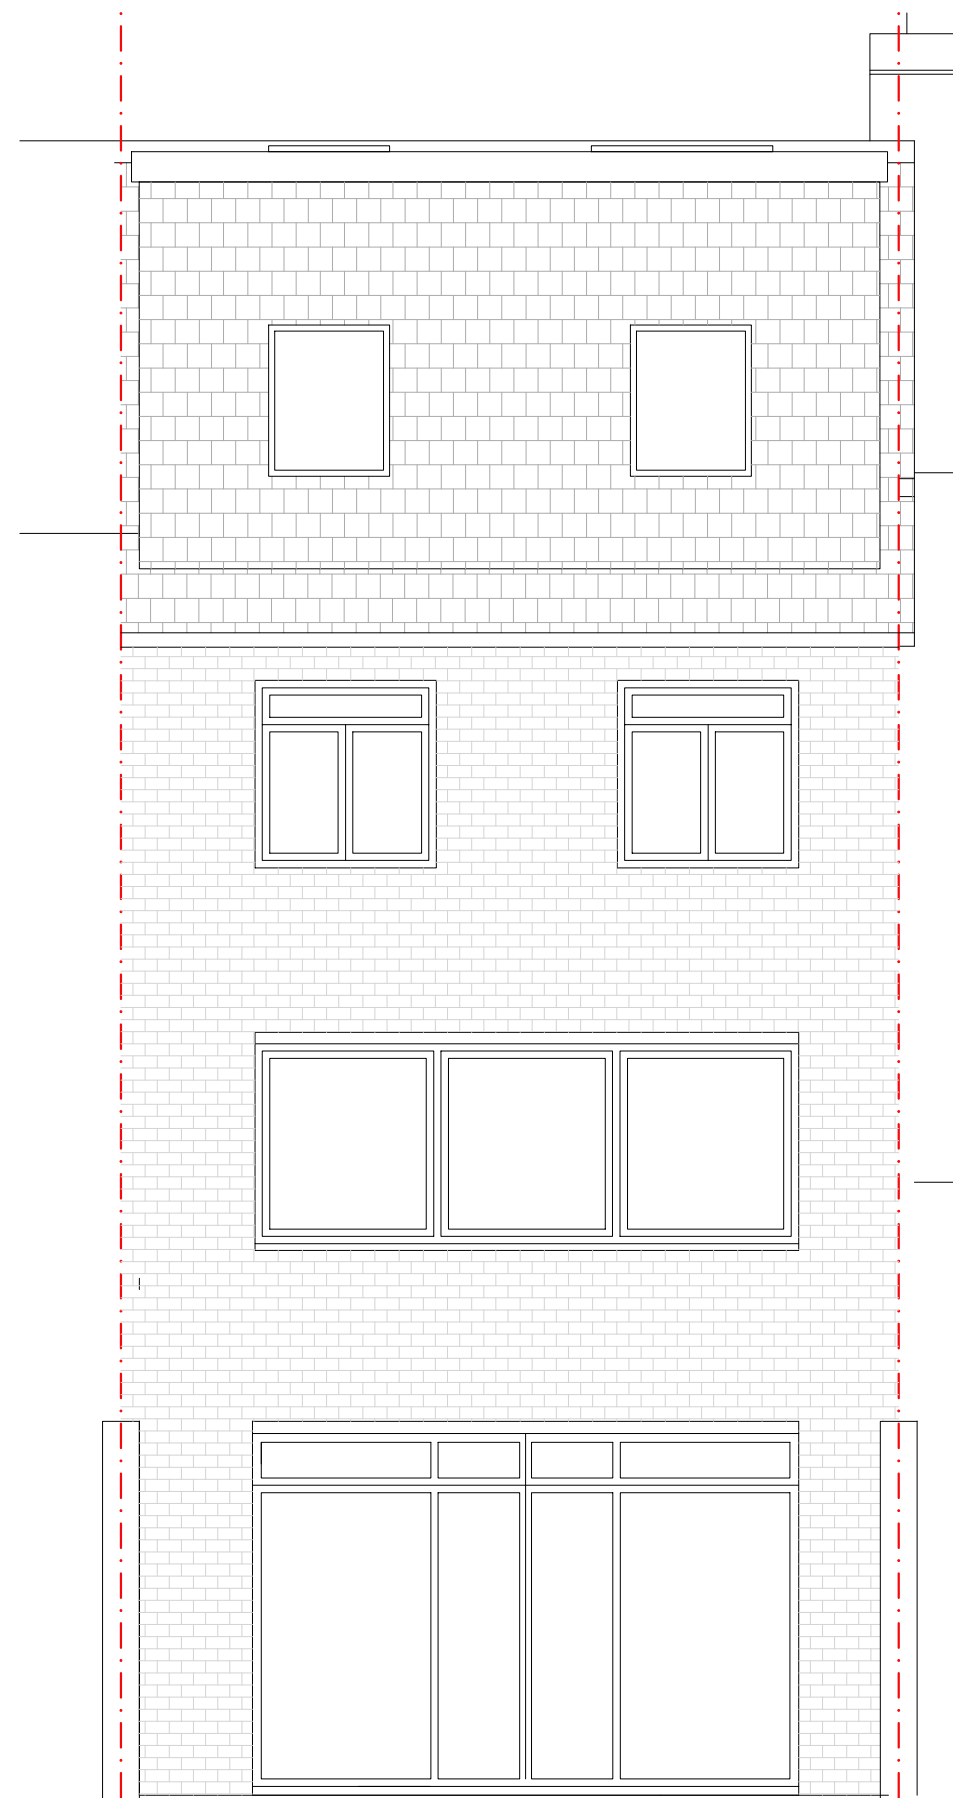

A3  
1:50  
**PROPOSED REAR ELEVATION**