


**NOTES**

Drawing indicates design intent only.  
All information, areas, dimensions and datum levels are subject to detailed survey, detailed design and investigative work.  
Do not scale from the drawing.  
This drawing is the property of PerkinsWill UK Ltd. No disclosure or copy of it may be made without the written permission of Perkins+Will UK Ltd.


**PROJECT**

**150 Holborn**

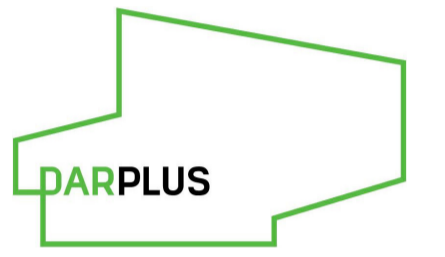

**DAR**  
WIGMORE STREET  
LONDON W1

**KEYPLAN**

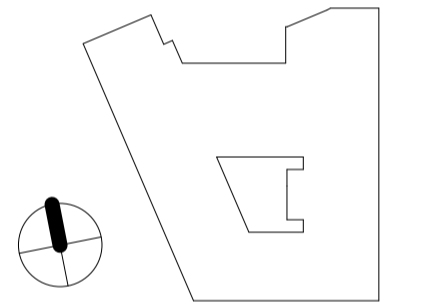

**ISSUE CHART**

STATUTORY LINES LEGEND	
SYMBOL	DESCRIPTION
	SITE OWNERSHIP LINE
	SITE PLANNING APPLICATION LINE

MARK	ISSUE	DATE
Date		04/26/23
Job Number		325424
Scale		As indicated
Drawn	Author	
Checked	Checker	
Approved	Approver	

**CDE STATUS**


**TITLE**

**GROUND FLOOR -  
BLOCK PLAN**

**SHEET NUMBER**

**150 PWA Z1 00 DR A AAA**

PROJECT	AUTHOR	VOLUME	LEVEL	TYPE	ROLE	NUMBER
CDE STATUS CODE						REVISION

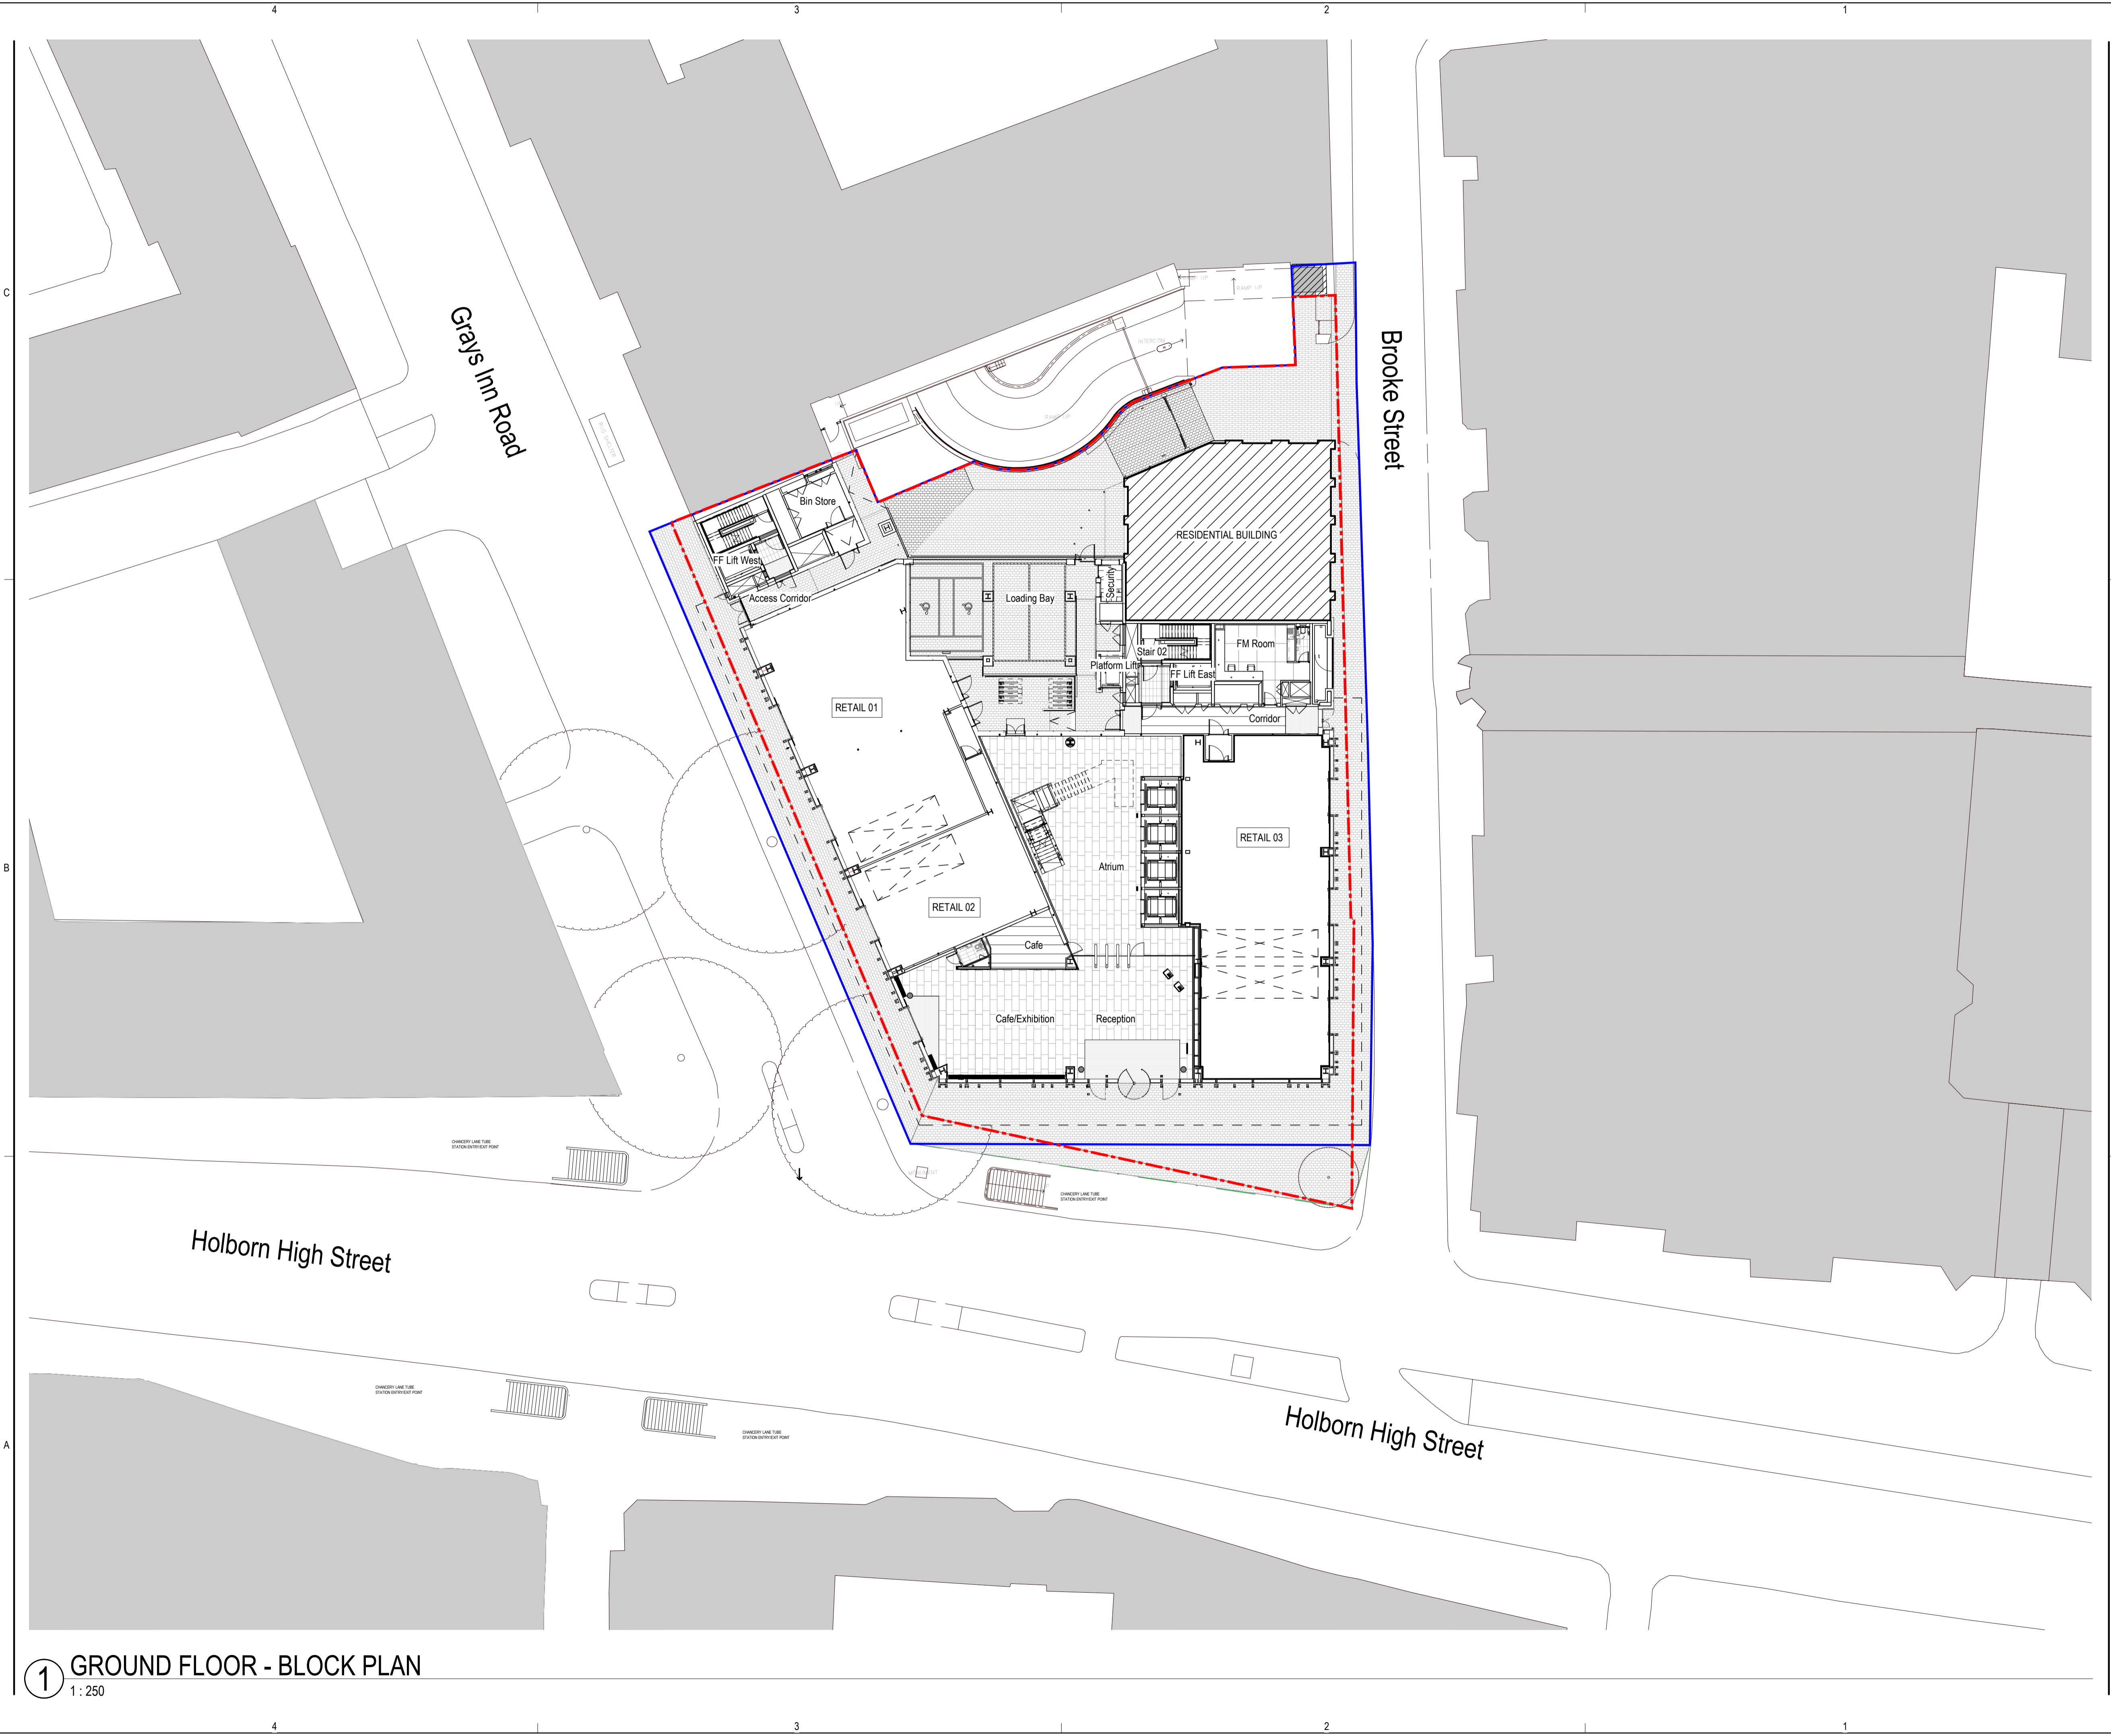

**1 GROUND FLOOR - BLOCK PLAN**  
1 : 250

26/04/2023 10:43:46 BIM 360://150 Holborn Re-Development//150-PWA-Z1-CZ-M3-A-0002.rvt