
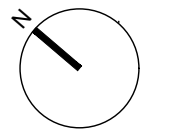


DO NOT SCALE THIS DOCUMENT - USE FIGURED DIMENSIONS ONLY
 ALL DIMENSIONS MUST BE CHECKED ON SITE PRIOR TO COMMENCEMENT OF ANY RELATED WORKS.
 THIS DOCUMENT IS COPYRIGHT OF THE ORIGINATOR, IT MUST NOT BE ALTERED, REPRODUCED OR DISTRIBUTED WITHOUT PRIOR CONSENT.
 THIS DOCUMENT MUST BE READ IN CONJUNCTION WITH ALL SUPPORTING DOCUMENTS PRODUCED BY THE ORIGINATOR AND OTHER PROJECT DISCIPLINES.
 OS MAPPING OBTAINED FROM PROMAP LICENCE No. 100022432 REPRODUCED BY BERRYS UNDER OS LICENCE No. 100003669
 DISCLAIMER NOTES:

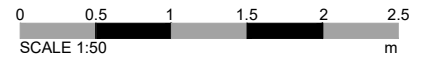

SCALE BAR & NORTH POINT:

RIBA 
 Chartered Practice

WORTON PARK CASSINGTON OX2B 4SX
 TEL: 01865 953180
 oxford@berrys.uk.com
 www.berrys.uk.com

ORIGINATING OFFICE:

REV	DESCRIPTION	DATE	BY	CHKD
A	PROPOSED ENTRANCE GATE AMENDED	14.04.23	LB	TH
B	STRUCTURAL NOTES CLARIFIED	20.06.23	LB	TH

BERRYS

STATUS: **PLANNING**

CLIENT: **A HOWSON**

PROJECT: **88 ALBERT STREET LONDON**


DRAWING: **PROPOSED ELEVATION, PLAN AND SECTION**

SCALE @ A2: DRAWN BY: DATE: 1:50 LB MM 31.03.23


DRAWING No: WA46858-BRY-XX-XX-A-0103_B REVISION:



FRONT ELEVATION FROM ROAD

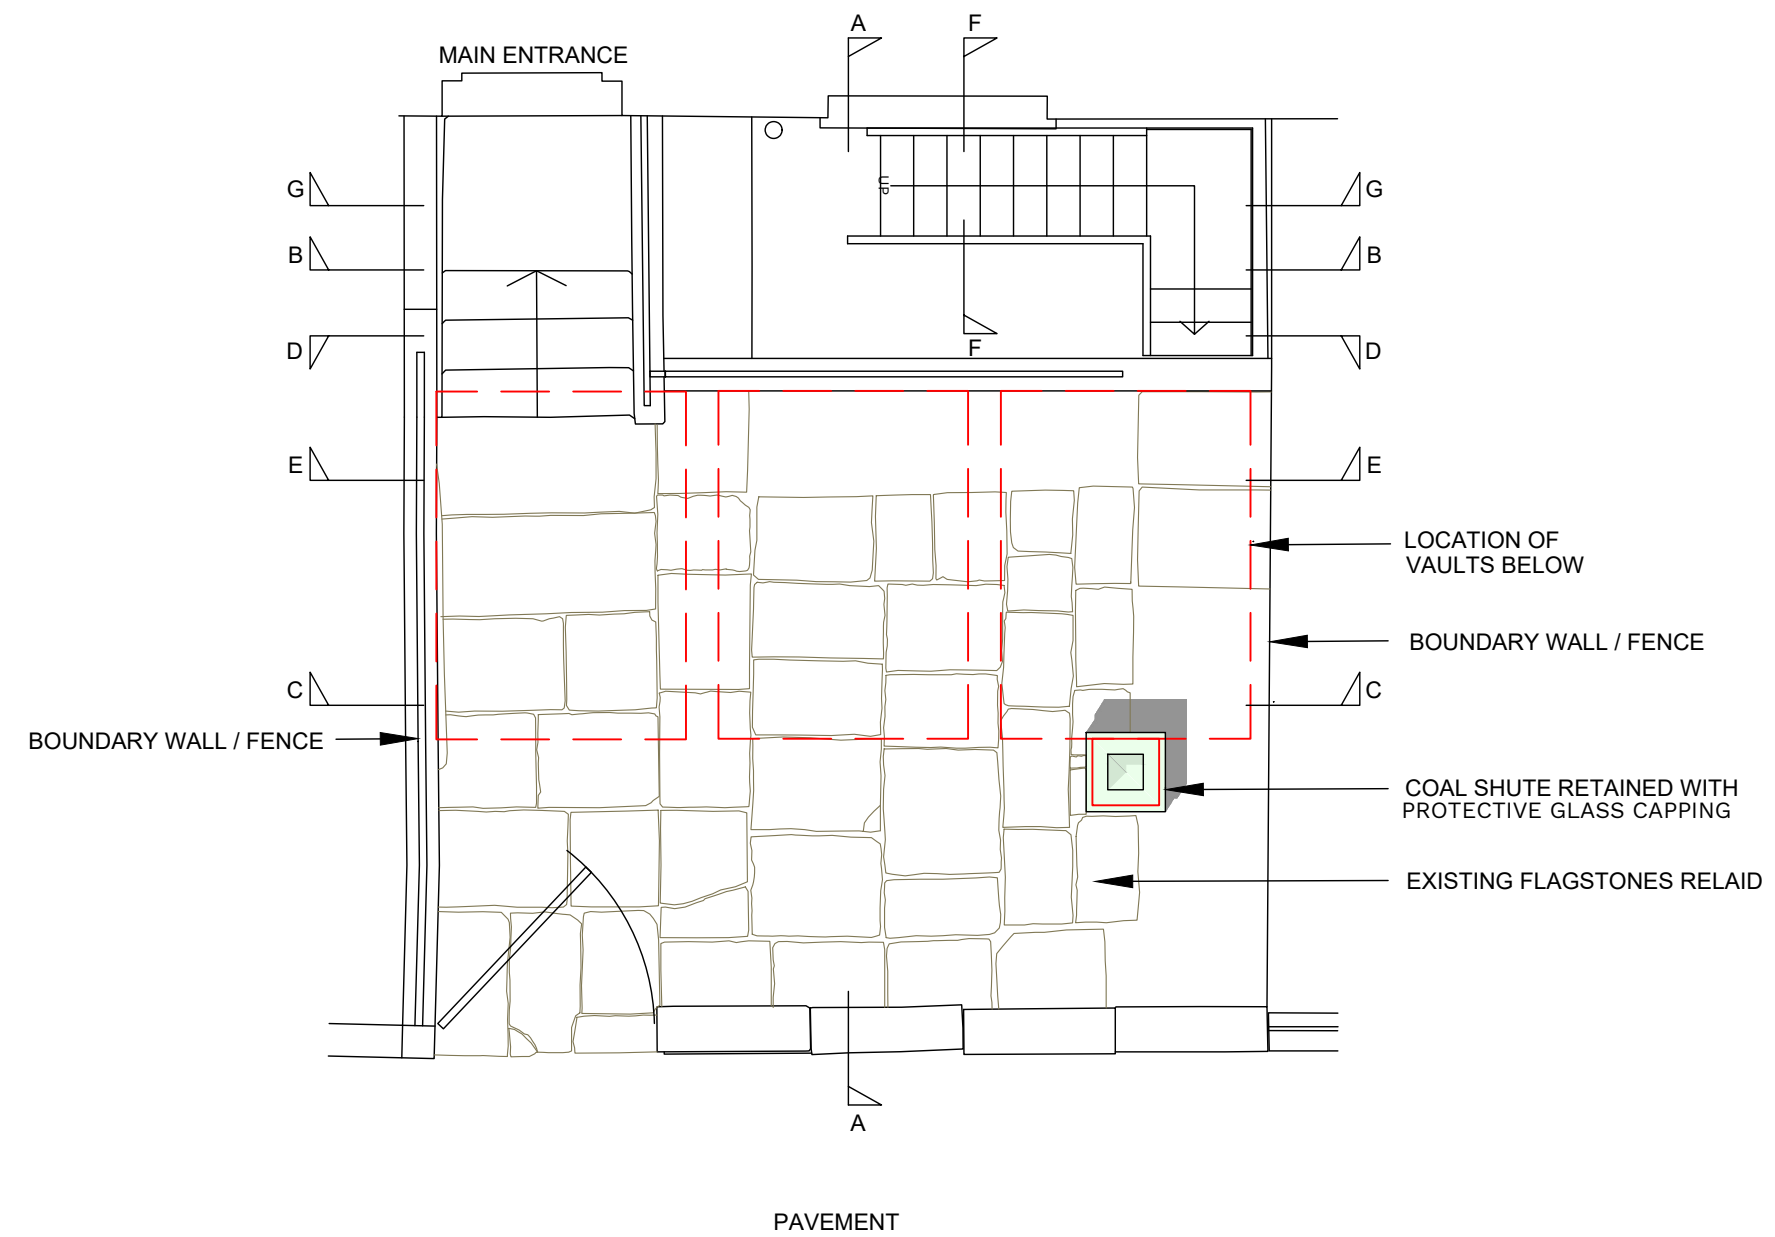

PROPOSED FRONT GARDEN PLAN

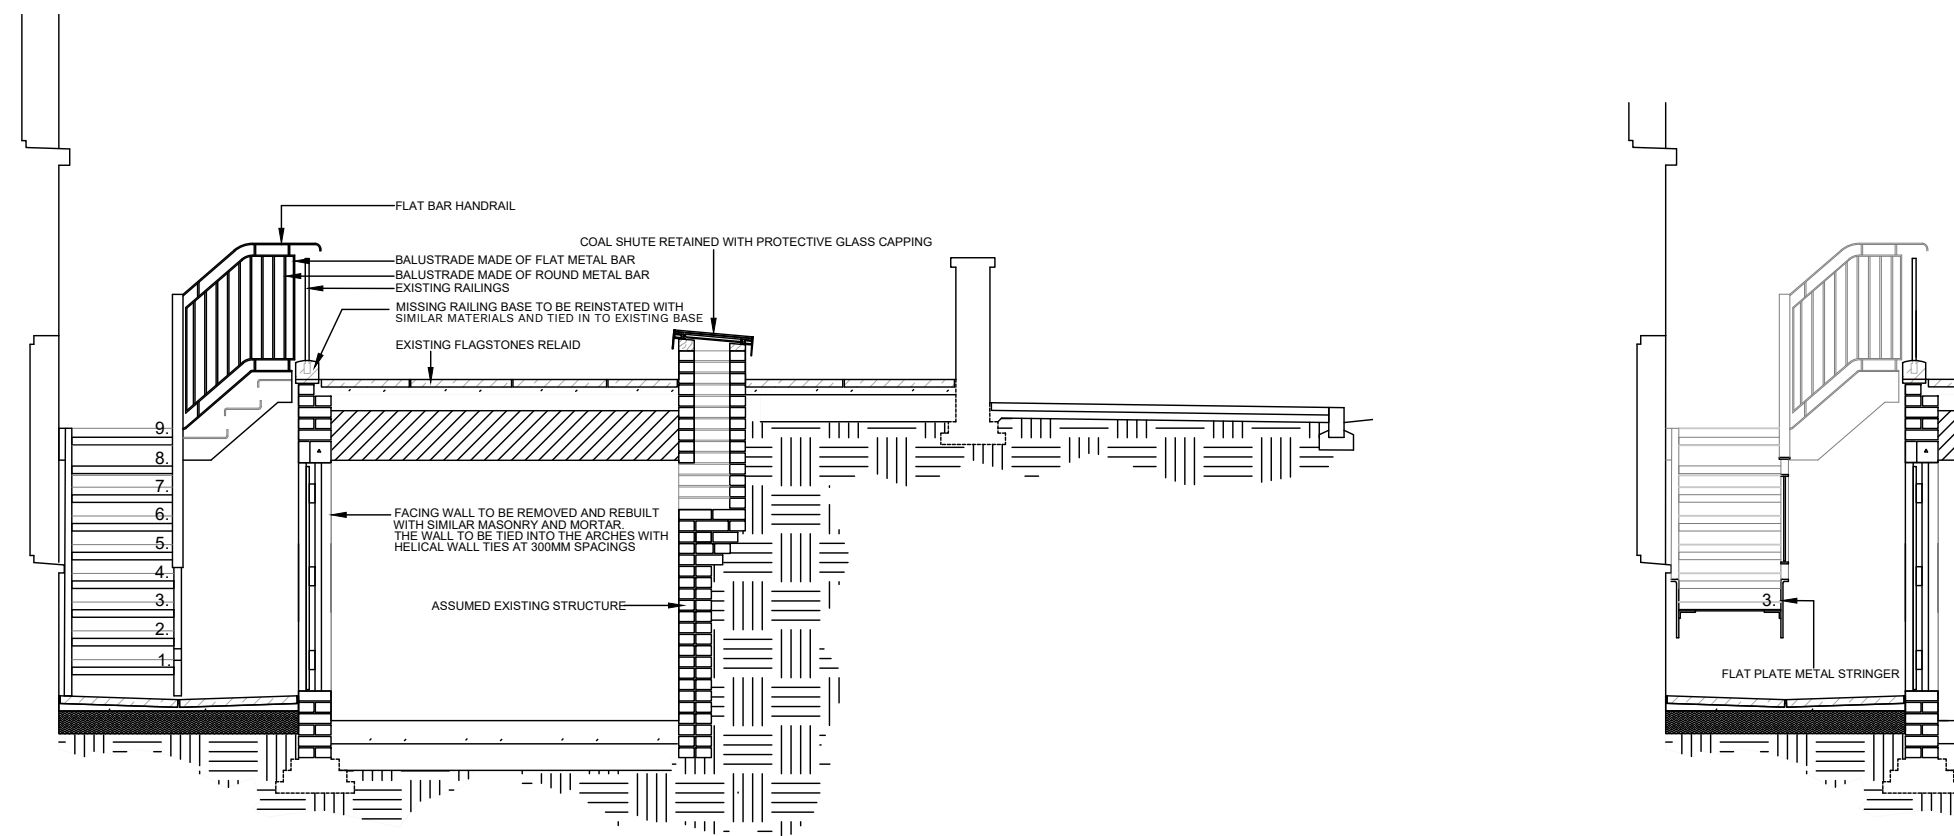

PROPOSED SECTION A-A THROUGH CENTRAL VAULT

PROPOSED SECTION F-F THROUGH STAIR

ALL METALWORK TO STAIRS TO BE PAINTED BLACK TO MATCH THE EXISTING RAILINGS TO TOP OF LIGHTWELL