



Existing ATM to be removed and reinstalled.

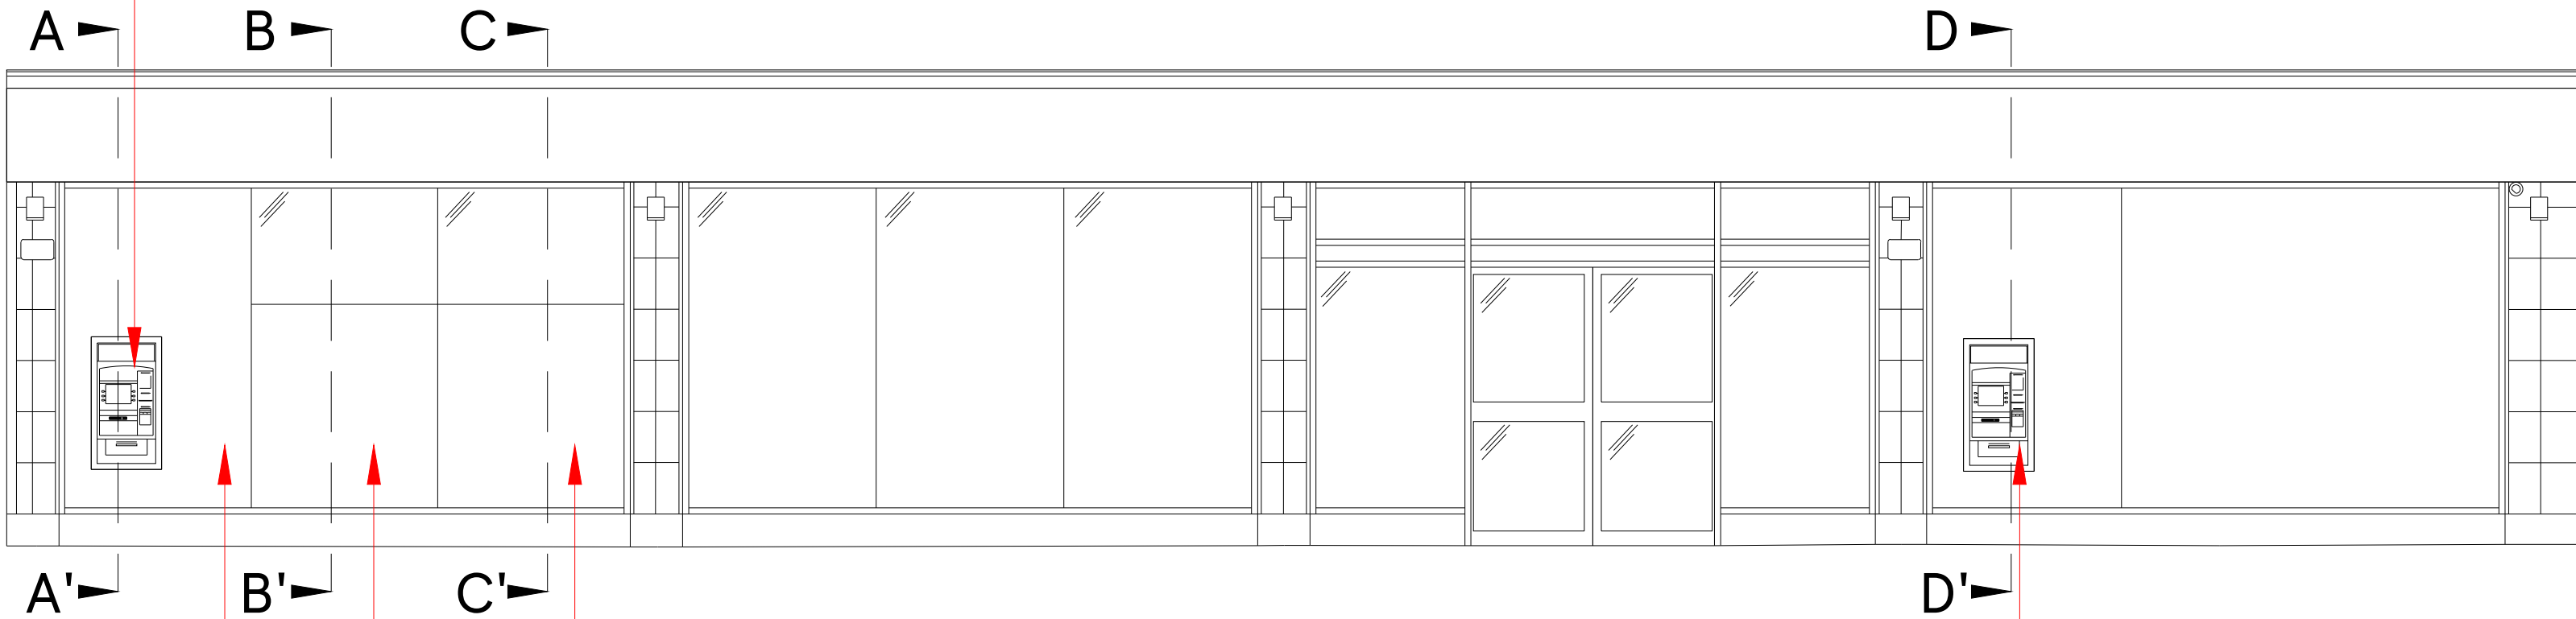

Existing Glazing to be removed

Existing ATM & Glazing to be removed.

SOUTH ELEVATION

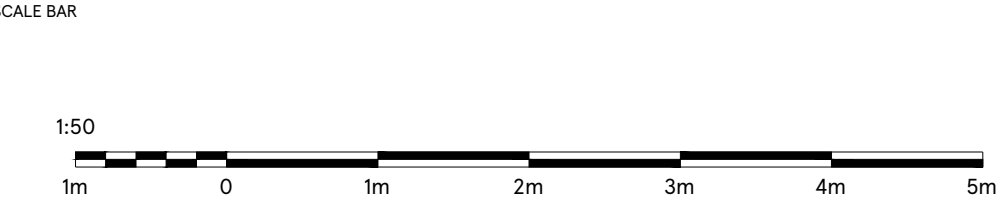

DRAWING NO  
03\_GOOD\_03A

SCALE  
1:50@A2

CHECKED BY  
DEEKSHA  
DRAWN BY  
MOHAMMED AFLAH K H

DATE  
12.06.2023

STORE TYPE  
EXPRESS

STORE NAME  
GOODGE STREET

CONTENT  
EXISTING ELEVATIONS\_SHOPFRONT

**TESCO**  
FEASIBILITY PLANNING  
STORE PLANNING DEPARTMENT  
PROPERTY SERVICES  
HIGHWOODS BUILDING, KESTREAL WAY  
WELWYN GARDEN CITY, HERTFORDSHIRE, AL7 1GB UK  
TELEPHONE : 01707 395150

THE COPYRIGHT AND ALL OTHER RIGHTS IN AND RELATING TO THIS PUBLICATION  
BELONG TO AND ARE THE SOLE PROPERTY OF TESCO STORES LIMITED.  
ALL RIGHTS ARE RESERVED. NEITHER THE WHOLE NOR ANY PART OF THIS  
PUBLICATION MAY BE REPRODUCED OR TRANSMITTED IN ANY FORM OR BY ANY  
ELECTRONIC OR MECHANICAL MEANS INCLUDING PHOTOCOPYING AND RECORDING  
OR FROM ANY RETRIEVAL SYSTEM WITHOUT THE PRIOR WRITTEN LICENCE FROM THE  
OWNER. ©1997 TESCO STORES LIMITED