


1 Eight Floor - Proposed
1:100

- Proposed Partition Locations
 - Proposed flexible partition locations. (Minimum laboratory width = 3 meters)
 - Drainage Positions - Proposed drainage penetrations in slab
 - Ramps - Proposed 'illustrative' location of transition in level from slab to raised access floor. Location dependent on final tenant fit out.
- Note**
For all items being removed, please refer to demolition drawings 21599-0340 - 0356
Existing services in modernised areas to be altered, refer to services consultant drawings and reports for details.

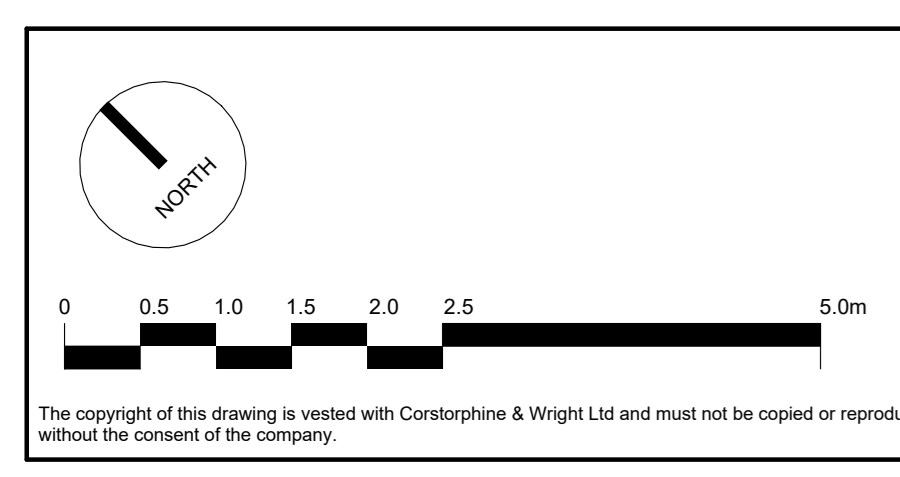

P-02 PLANNING AMENDS		11/10/2022	TI	RS
P-01 PLANNING REVISED		29/09/2022	TI	RS
P-00 ICR PLANNING		01/07/2022	RS	ATJ
Rev.	Description	Date	Drawn	Checked

Client: Oxford Victoria House Ltd.		Corstorphine & Wright	
Project: 21593 - Victoria House		London Studio One Market Street, London, W1T 3JA 020 7463 0200 corstorphinewright.com	
Drawing Title: Proposed - Eighth Floor Plan		Drawing No: 21593-CWA-VH-08-DR-A-0334	Revision P-02
Drawing Status: PLANNING	Drawn: ATJ	Checked: RS	Paper Size: A0 Scale: 1:100 Date: 01/07/2022