







**NOTE - NO CHANGES AS PART OF WORKS**



PL3	28/06/2023	External Material/Chimney Update	BVDS
PL2	13/04/2023	Validation Update	BVDS
PL1	10/03/2023	Meditation Space Application	BVDS
REV	DATE	Transmittal Set Name	INITIAL



---

---

Bradley  
VanDerStraeten

STUDIO 16, LONDON FIELDS STUDIOS, 11-17 EXMOUTH PLACE, LONDON E8 3RW  
+44 7376 135 065 WWW.B-VDS.CO.UK

DO NOT SCALE FROM DRAWING. USE MARKED DIMENSIONS. DIMENSIONS TO BE  
CONFIRMED ON SITE BY CONTRACTOR. TO BE READ IN CONJUNCTION WITH ALL  
OTHER CONSULTANT DRAWINGS.

ARCHITECT TO BE NOTIFIED IMMEDIATELY OF ANY DISCREPANCIES.  
COPYRIGHT ON THIS DRAWING TO BE RETAINED BY THE ARCHITECT



PL3	28/06/2023	External Material/Chimney Update	BVDS
PL2	13/04/2023	Validation Update	BVDS
PL1	10/03/2023	Meditation Space Application	BVDS
REV	DATE	Transmittal Set Name	INITIAL




PROJECT			
1 Modbury Gardens London NW5 3QE			
DRAWING TITLE			
Proposed Side Elevation 1			
PROJECT No.			
455			
DWG. No.			
A-1.21			
REV.			
PL3			
STATUS			
Planning			

Bradley  
VanDerStraeten

STUDIO 16, LONDON FIELDS STUDIOS, 11-17 EXMOUTH PLACE, LONDON E8 3RW  
+44 7376 135 085  
WWW.B-VDS.CO.UK

DO NOT SCALE FROM DRAWING. USE MARKED DIMENSIONS. DIMENSIONS TO BE  
CONFIRMED ON SITE BY CONTRACTOR. TO BE READ IN CONJUNCTION WITH ALL  
OTHER CONSULTANT DRAWINGS.

ARCHITECT TO BE NOTIFIED IMMEDIATELY OF ANY DISCREPANCIES.  
COPYRIGHT ON THIS DRAWING TO BE RETAINED BY THE ARCHITECT.

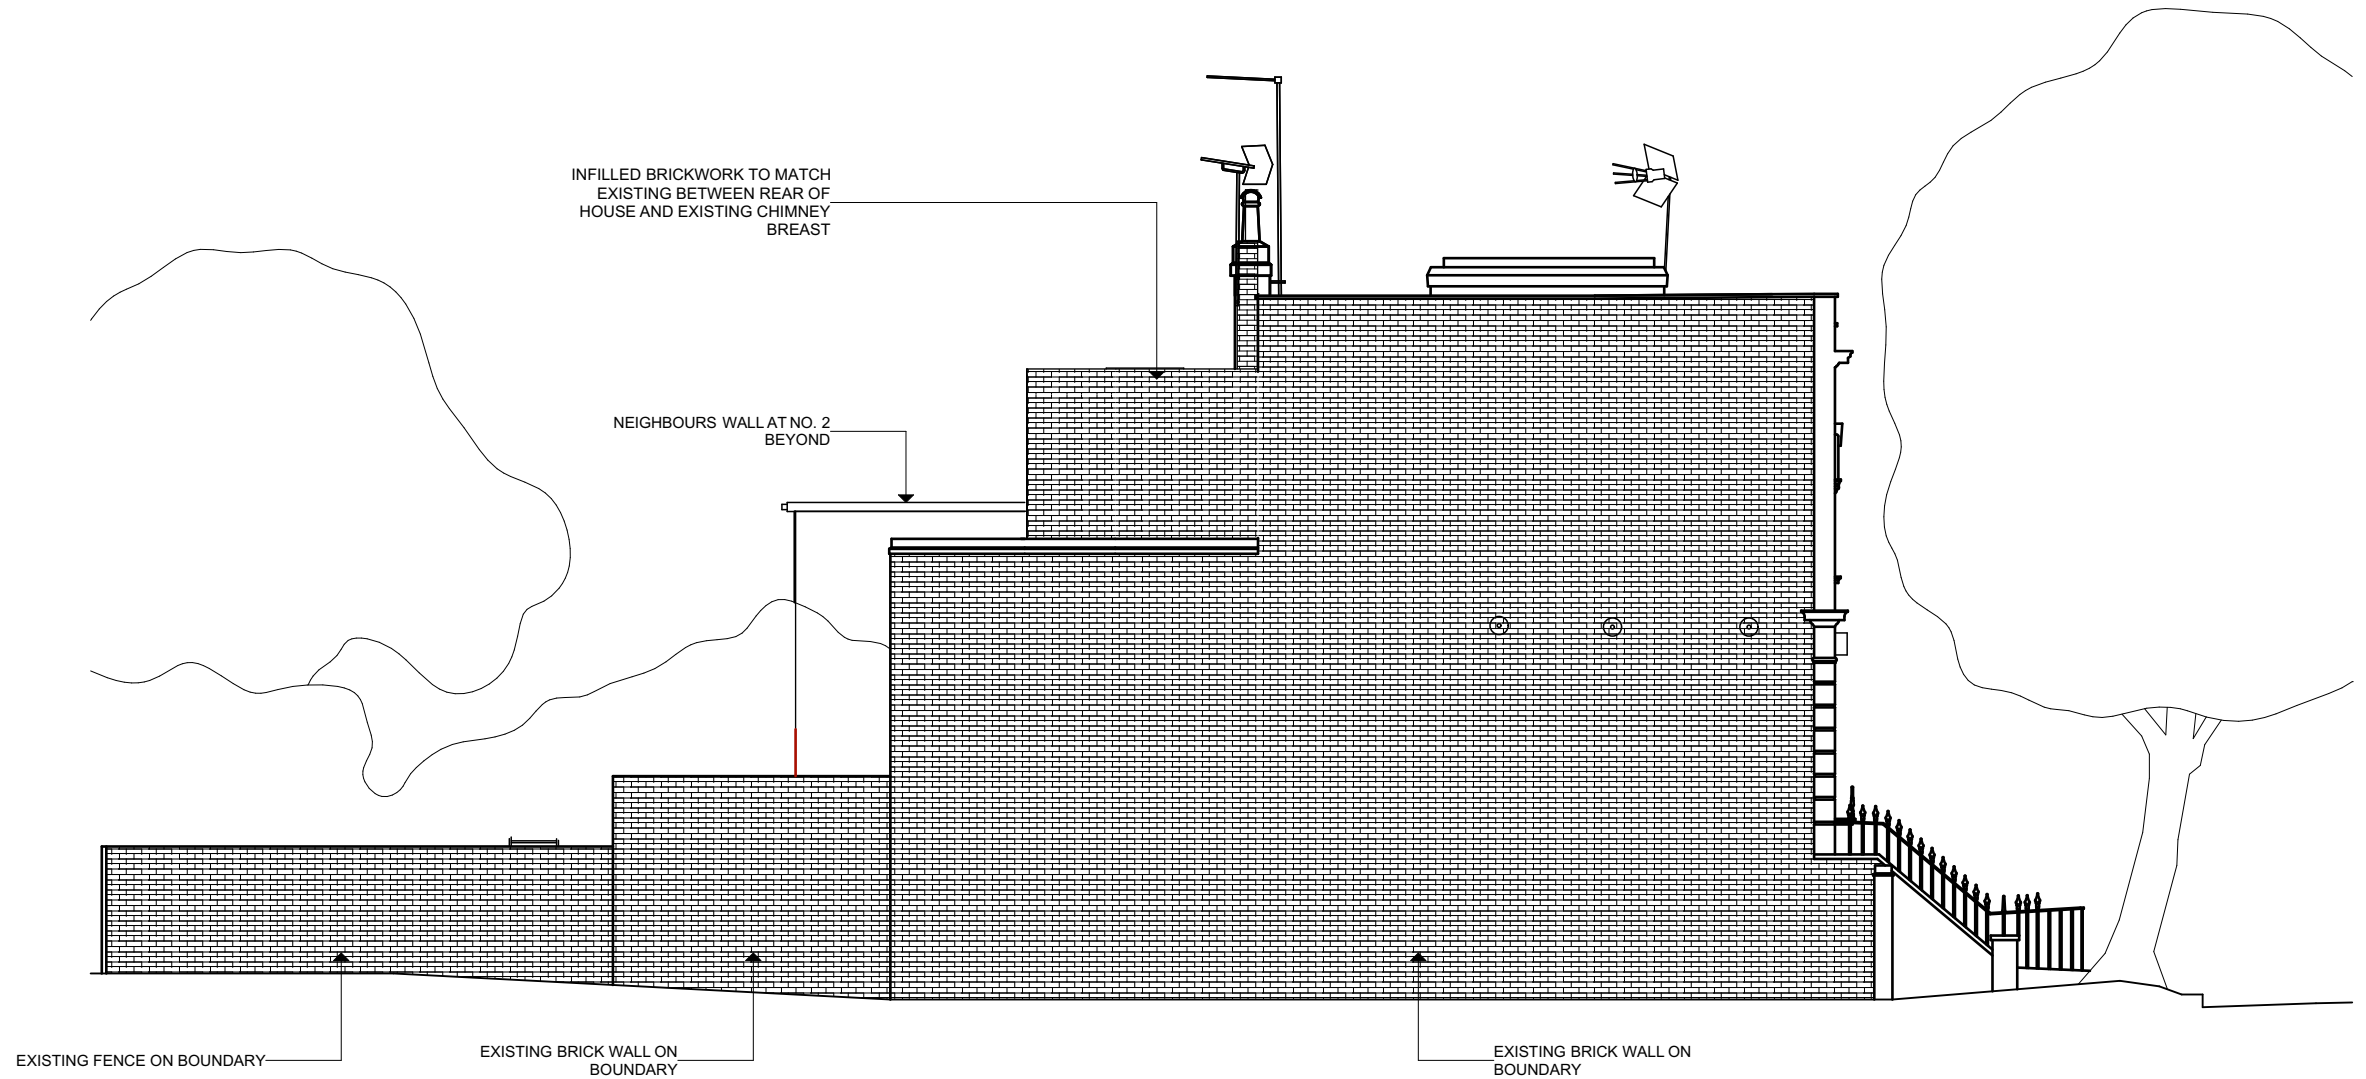

PL3	28/06/2023	External Material/Chimney Update	BVDS
PL2	13/04/2023	Validation Update	BVDS
PL1	10/03/2023	Meditation Space Application	BVDS
REV	DATE	Transmittal Set Name	INITIAL

PROJECT

1 Modbury Gardens  
London  
NW5 3QE

DRAWING TITLE

Proposed Side Elevation 2



SCALE

1:100

DRAWN

JW

CHECKED

GB

PROJECT No.

455

STATUS

DWG. No.

A-1.22

Planning

REV.

PL3

Bradley  
VanDerStraeten

STUDIO 16, LONDON FIELDS STUDIOS, 11-17 EXMOUTH PLACE, LONDON E8 3RW  
+44 7376 135 065  
WWW.B-VDS.CO.UK


DO NOT SCALE FROM DRAWING. USE MARKED DIMENSIONS. DIMENSIONS TO BE  
CONFIRMED ON SITE BY CONTRACTOR. TO BE READ IN CONJUNCTION WITH ALL  
OTHER CONSULTANT DRAWINGS.

ARCHITECT TO BE NOTIFIED IMMEDIATELY OF ANY DISCREPANCIES.  
COPYRIGHT ON THIS DRAWING TO BE RETAINED BY THE ARCHITECT.







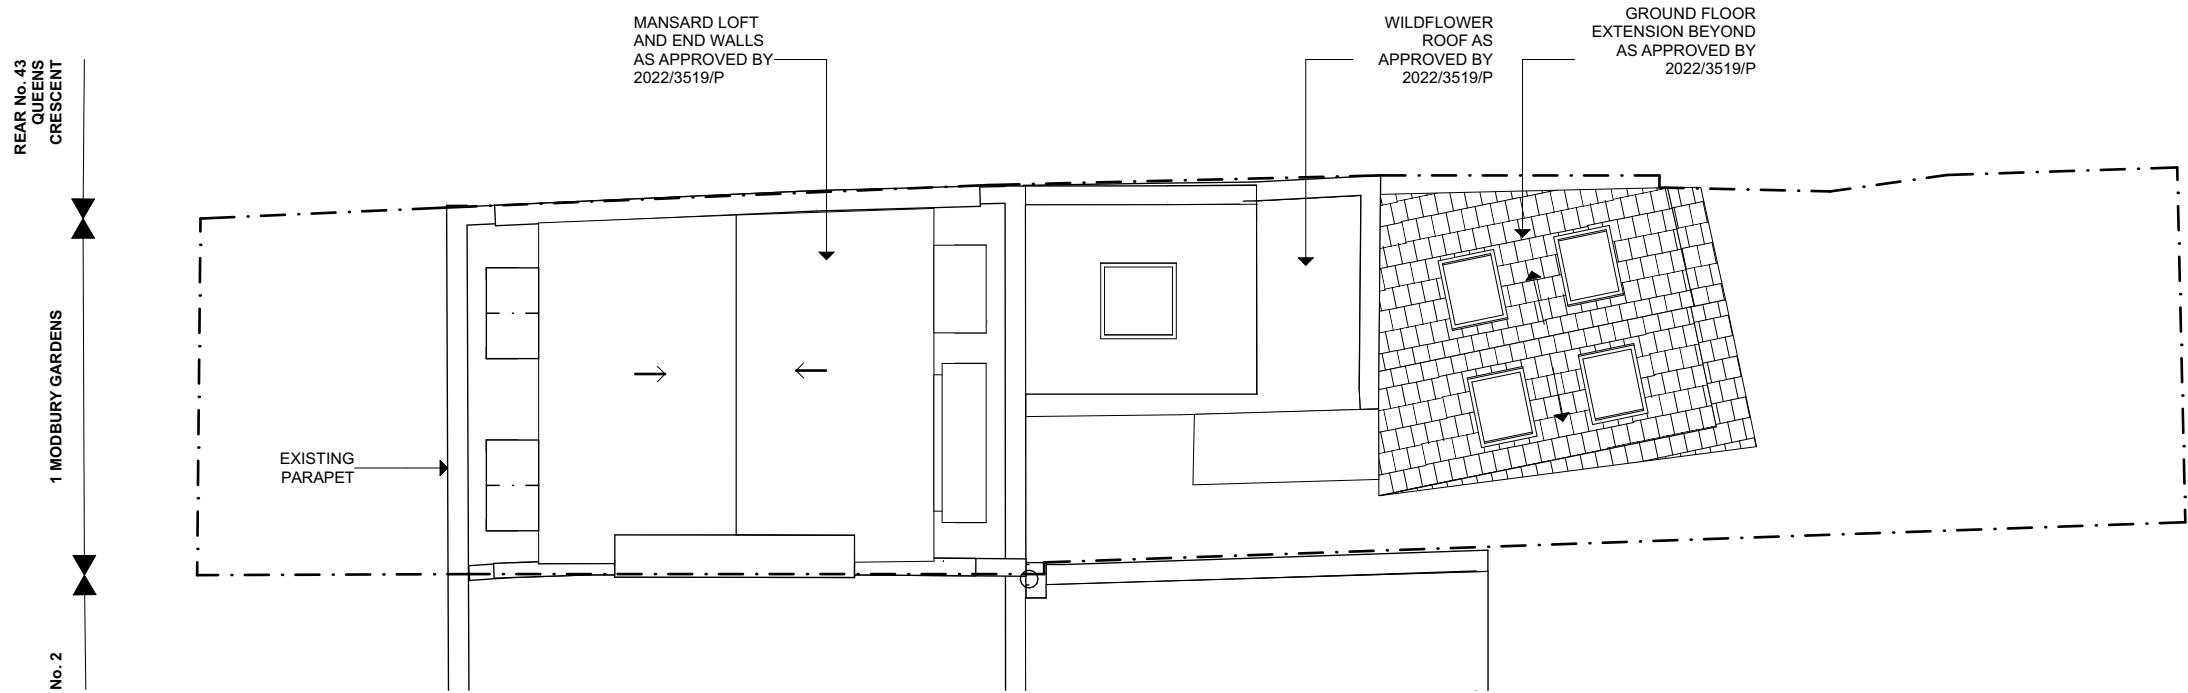

PROPOSED ROOF - SHOWING ALREADY APPROVED SCHEME

PL3	28/06/2023	External Material/Chimney Update	BVDS
PL2	13/04/2023	Validation Update	BVDS
PL1	10/03/2023	Meditation Space Application	BVDS
REV	DATE	Transmittal Set Name	INITIAL

PROJECT

1 Modbury Gardens  
London  
NW5 3QE

DRAWING TITLE

Proposed with Approved  
Roof Plan

PROJECT No.

455

DWG. No.

A.2.03

REV.

PL3

STATUS

Planning

SCALE

1:100

DRAWN

JW

CHECKED

GB


BRADLEY  
VANDERSTRAETEN

STUDIO 16, LONDON FIELDS STUDIOS, 11-17 EXMOUTH PLACE, LONDON E8 3RW  
+44 7376 135 085  
WWW.B-VDS.CO.UK

DO NOT SCALE FROM DRAWING. USE MARKED DIMENSIONS. DIMENSIONS TO BE  
CONFIRMED ON SITE BY CONTRACTOR. TO BE READ IN CONJUNCTION WITH ALL  
OTHER CONSULTANT DRAWINGS.

ARCHITECT TO BE NOTIFIED IMMEDIATELY OF ANY DISCREPANCIES.  
COPYRIGHT ON THIS DRAWING TO BE RETAINED BY THE ARCHITECT.



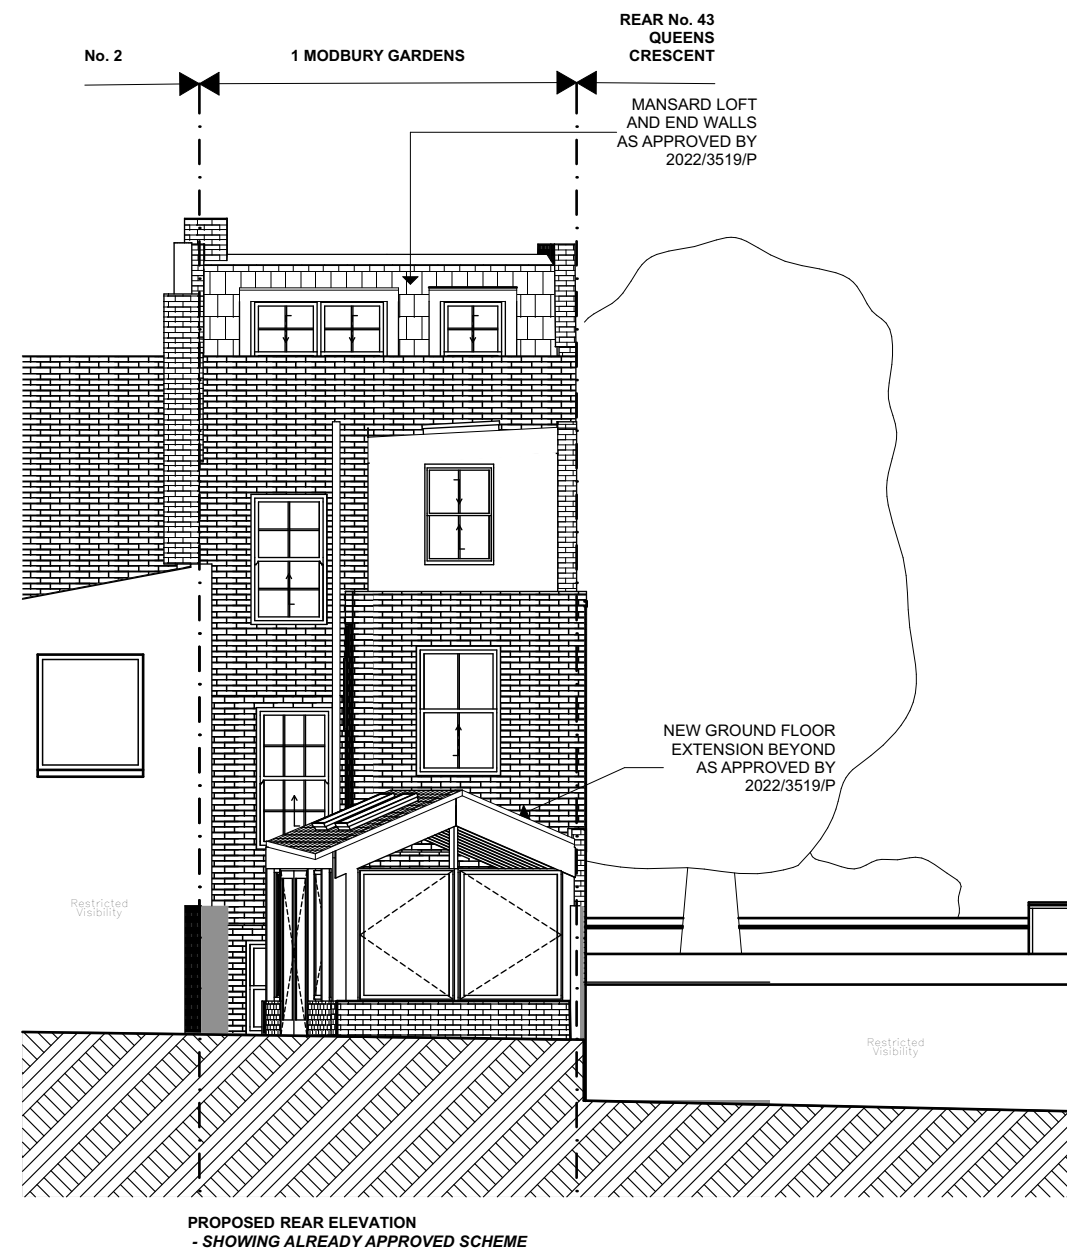


PL3	28/06/2023	External Material/Chimney Update	BVDS
PL2	13/04/2023	Validation Update	BVDS
PL1	10/03/2023	Meditation Space Application	BVDS
REV	DATE	Transmittal Set Name	INITIAL

PROJECT

1 Modbury Gardens

London

NW5 3QE



SCALE

1:100

DRAWN

JW

CHECKED

GB

DRAWING TITLE

Proposed with Approved Front/Rear Elevation

PROJECT No.

455

DWG. No.

A-2.20

REV.

PL3

STATUS

Planning


Bradley VanDerStraeten

STUDIO 16, LONDON FIELDS STUDIOS, 11-17 EXMOUTH PLACE, LONDON E8 3RW  
+44 7376 135 065  
WWW.B-VDS.CO.UK

DO NOT SCALE FROM DRAWING. USE MARKED DIMENSIONS. DIMENSIONS TO BE CONFIRMED ON SITE BY CONTRACTOR. TO BE READ IN CONJUNCTION WITH ALL OTHER CONSULTANT DRAWINGS.

ARCHITECT TO BE NOTIFIED IMMEDIATELY OF ANY DISCREPANCIES. COPYRIGHT ON THIS DRAWING TO BE RETAINED BY THE ARCHITECT.



PROJECT				SCALE 1:100
<b>1 Modbury Gardens</b> <b>London</b> <b>NW5 3QE</b>		DRAWN <i>JW</i>		CHECKED GB
DRAWING TITLE	PROJECT No.	DWG. No.	REV.	
<b>Proposed with Approved</b> <b>Side Elevation 1</b>	<b>455</b>	<b>A-2.21</b>	<b>PL3</b>	
	STATUS	<b>Planning</b>		

ARCHITECT TO BE NOTIFIED IMMEDIATELY OF ANY DISCREPANCIES.  
COPYRIGHT ON THIS DRAWING TO BE RETAINED BY THE ARCHITECT.

