

A PROPOSED - SECTION A
SCALE 1:50 @ A1

LEGEND:



AMENDED POOL POSITION



AMENDED LIGHTWELLS / SKYLIGHT POSITION



EXISTING WALLS TO BE RETAINED




AMENDED PLANNING OUTLINE

Disclaimer:
1. This drawing is the exclusive property of AUA Ltd. The reproduction in whole or in part is prohibited without prior written consent of AUA Ltd.
2. The contractor is to check and verify all levels, datum and dimensions and report any discrepancies to AUA Ltd prior to construction.
3. Drawings are not to be scaled.
4. AUA Ltd is not responsible for any dimensions of the site plan unless they are taken directly from a registered survey carried out by a licensed land surveyor.
5. This drawing is to be read in conjunction with structural, mechanical, electrical and/or other consultant's documentation that is applicable to the project.

Rev	Notes	yy.mm.dd	By	Auth	Key / Location:

Notes:

NOTE:
FLOOR & CEILING DETAILS
READ WITH 33 SERIES DRAWINGS FOR FLOOR & CEILING DETAILS
WALL TYPES:
REFER TO AUA A_32_SERIES & A_10_109-113 DRAWINGS FOR DETAIL
POOL:
POOL DESIGN, WSO AND SERVICES TBC WITH AQUAPLATINUM, EP AND HTS

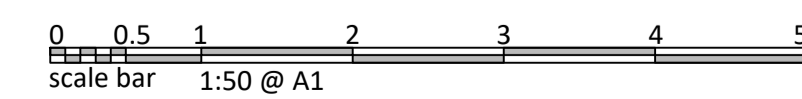

Status: **PLANNING**
Client: CULENA LONDON LTD
Consultants:



AU Architects Ltd,
Fulham Green, Chester House,
81-83 Fulham High Street,
London, SW6 3JA
T: +44 (0) 203 5421326
E: info@au-architects.com
W: www.au-architects.com

Project:
46 Avenue Road
London, NW8 6HS
Drawing Title:
OVERLAY
Consented Section A &
Proposed amendments
Drawn By: LL Issued By: AU Date of First Issue: 24.05.2023
Project No: 221015 Scale @ A1: 1:50
Drawing No: A_PL_200 (OVERLAY) Revision: 00