


PROPOSED - ELEVATION 4 - SIDE SCALE 1:50 @ A1 04

Disclaimer:	Rev	/ Note	es DRI= Drawing Register Issue	yy.mm.dd	Ву	Auth	Key / Location:	Notes:	
 This drawing is the exclusive property of AUA Ltd. The reproduction in whole or in part is prohibited without prior written consent of AUA Ltd. 									
 The contractor is to check and verify all levels, datum and dimensions and report any discrepancies to AUA Ltd prior to construction. 									
3. Drawings are not to be scaled.									
 AUA Ltd is not responsible for any dimensions of the site plan unless they are taken directly from a registered survey carried out by a licensed land surveyor. 									
 This drawing is to be read in conjunction with structural, mechanical, electrical and or other consultant's documentation that is applicable to the project. 									

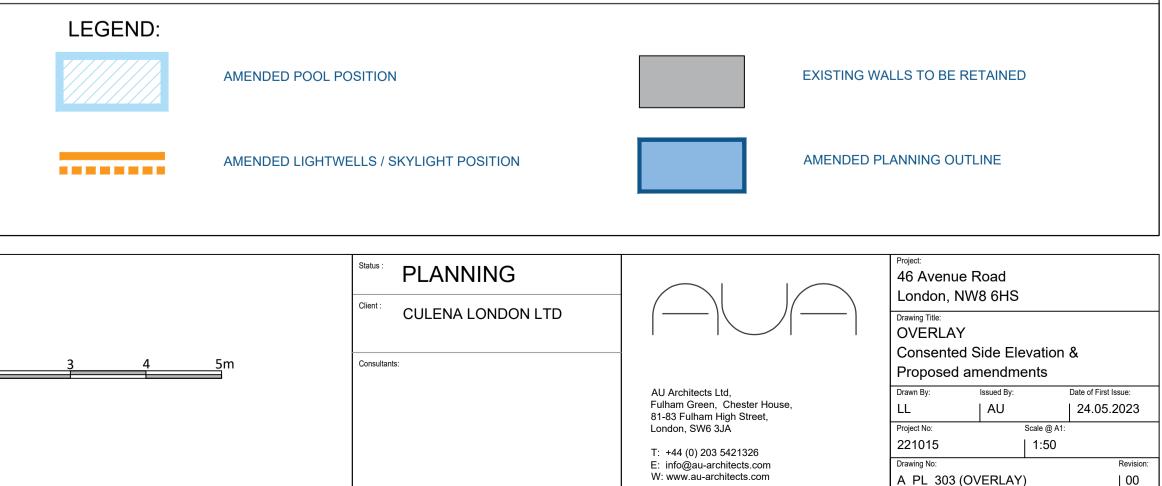

Drawing No:

A_PL_303 (OVERLAY)

Revision:

| 00

0 0.5 1 2 scale bar 1:50 @ A1

NOTE:

LEVELS ON ORIGINAL PLANNING CONSENT DRAWINGS BY PREVIOUS ARCHITECT WHERE NOT TO GPS OS GRID REFERENCES. LEVELS QUOTED ON AUA DRAWINGS ARE TO OS GRID CO-ORDINATES AND LEVELS.

FRONT FACEDE RETAINED

NEW SKYLIGHT