


DISCREPANCY ON PLANNING CONSENT DRAWINGS TO THE SUMMER HOUSE WHERE GROUND FLOOR PLAN IS SMALLER THAN ELEVATION AND ROOF PLAN


G PROPOSED - GROUND FLOOR PLAN
SCALE 1:50 @ A1

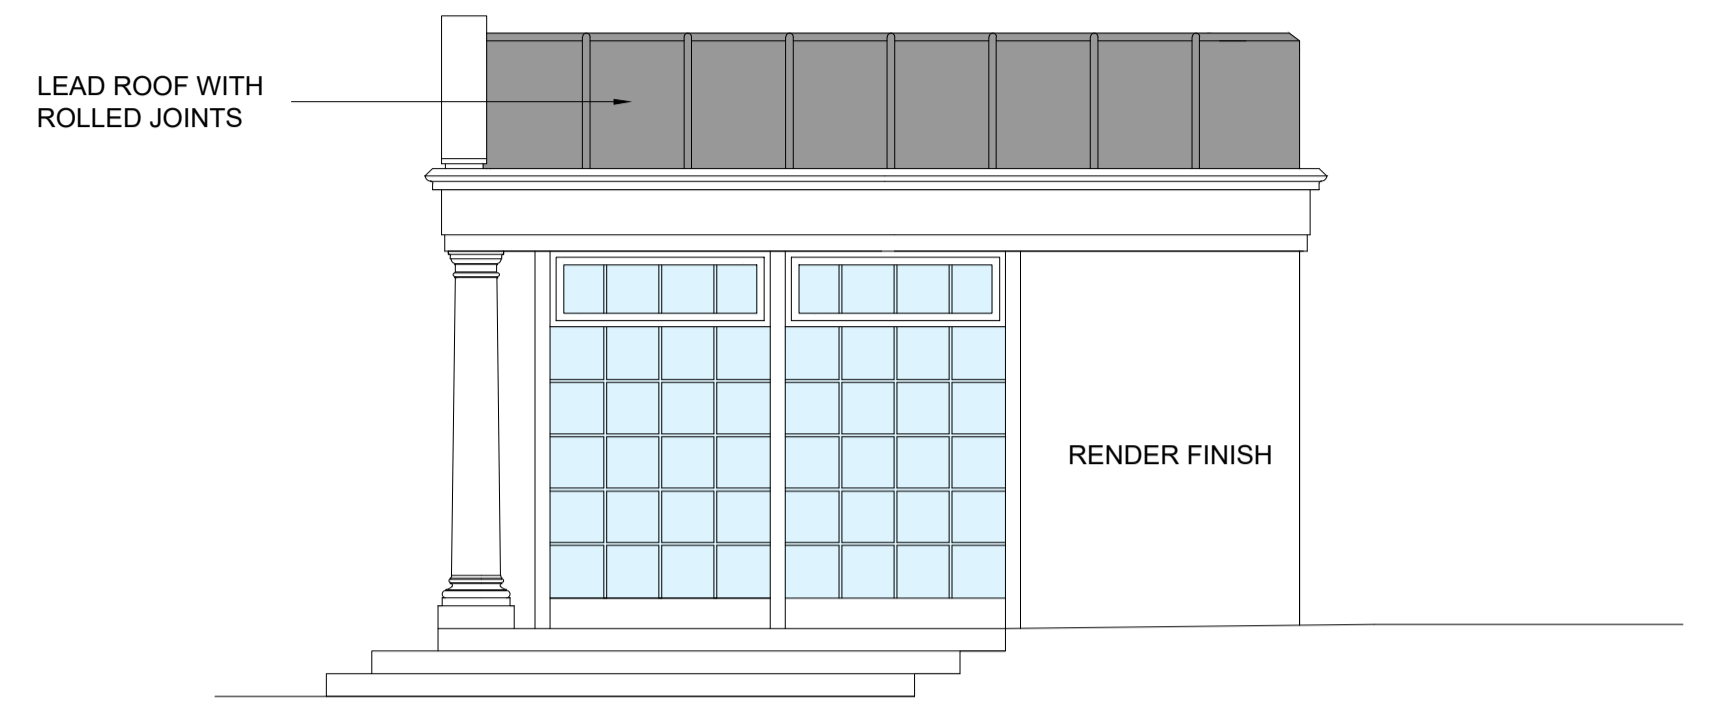


01 PROPOSED - ELEVATION FRONT
SCALE 1:50 @ A1




02 PROPOSED - ELEVATION SIDE
SCALE 1:50 @ A1

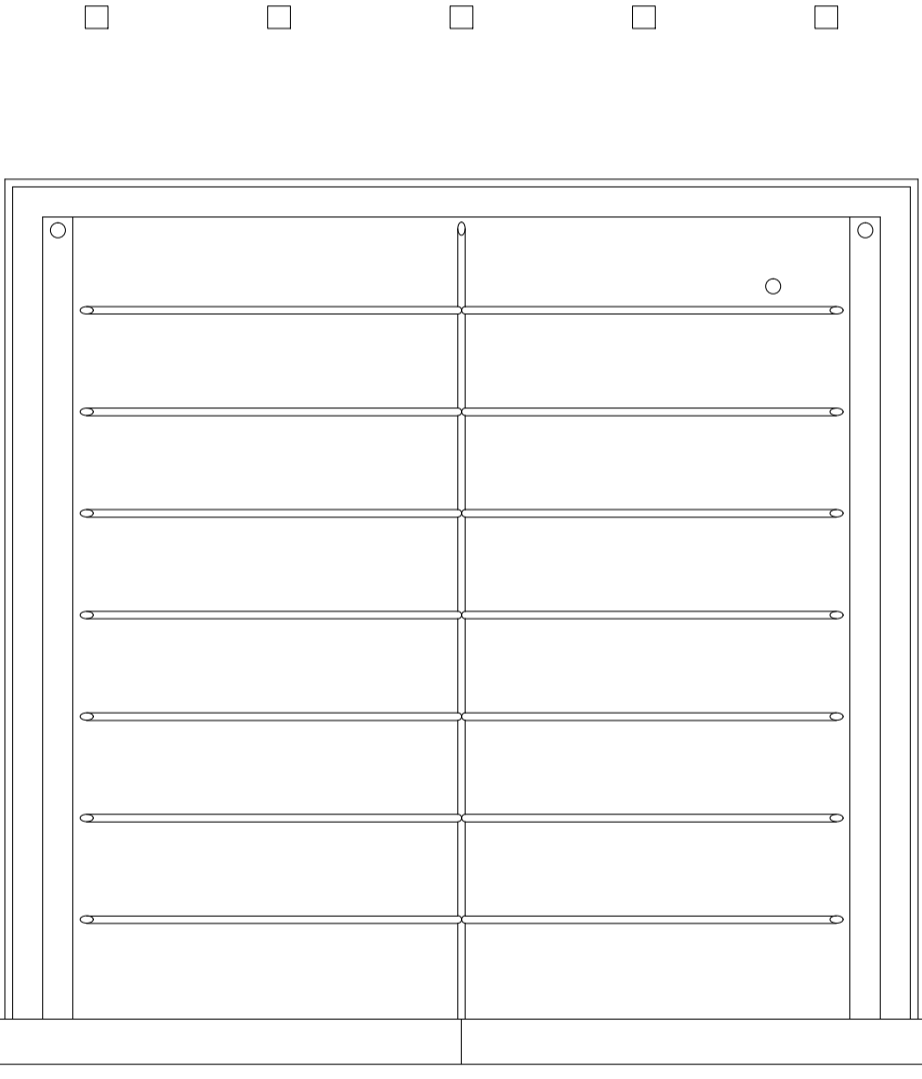

1st PROPOSED - FIRST FLOOR PLAN
SCALE 1:50 @ A1

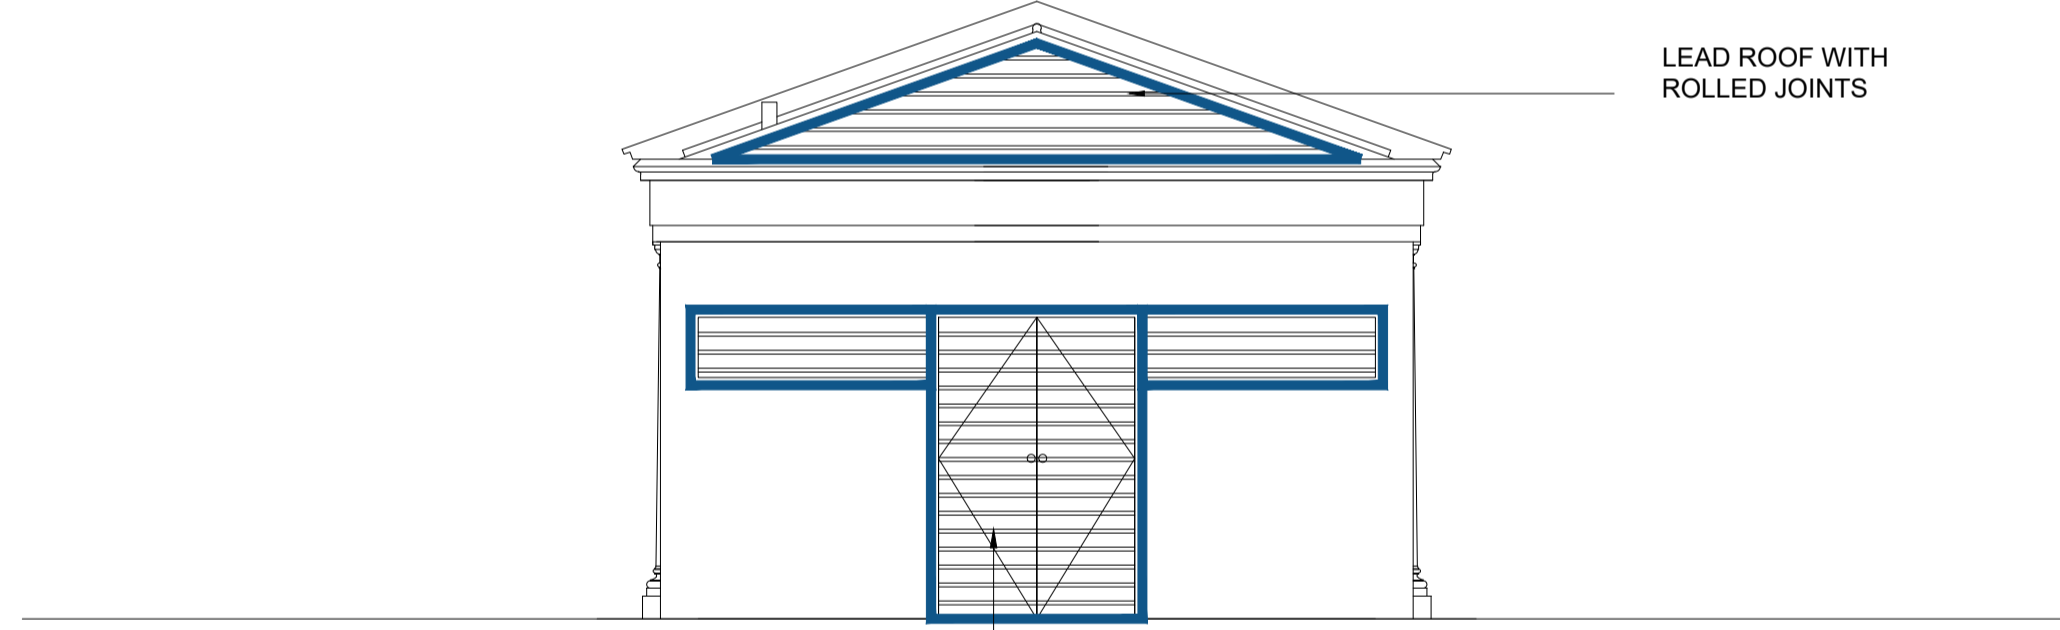

03 PROPOSED - ELEVATION REAR
SCALE 1:50 @ A1

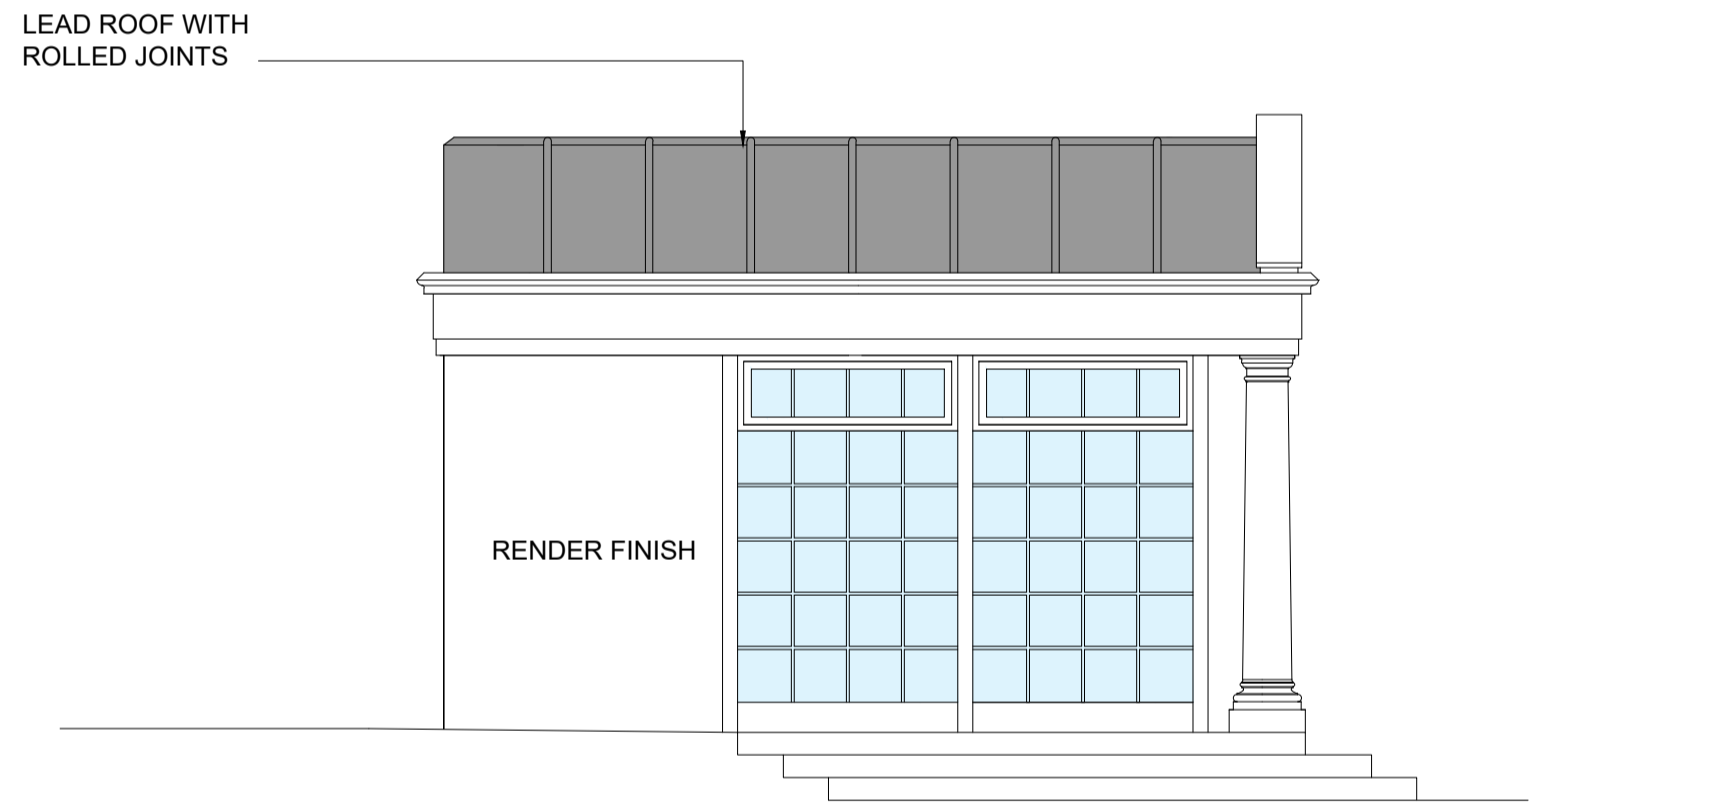

04 PROPOSED - ELEVATION SIDE
SCALE 1:50 @ A1

LEGEND:

- AMENDED POOL POSITION
- AMENDED LIGHTWELLS / SKYLIGHT POSITION
- EXISTING WALLS TO BE RETAINED
- AMENDED PLANNING OUTLINE

Rev	Notes	yy.mm.dd	By	Auth	Key / Location	Notes

Notes

0 0.5 1 2 3 4 5m
scale bar 1:50 @ A1

Status: **PLANNING**
Client: **CULENA LONDON LTD**
Consultants:

AUA

AU Architects Ltd,
Fulham Green, Chester House,
81-83 Fulham High Street,
London, SW6 3JA
T: +44 (0) 203 5421326
E: info@au-architects.com
W: www.au-architects.com

Project: **46 Avenue Road
London, NW8 6HS**

Drawing Title: **OVERLAY
Consented Side Elevation &
Proposed amendments**

Drawn By: **LL** Issued By: **AU** Date of First Issue: **24.05.2023**

Project No: **221015** Scale @ A1: **1:50**

Drawing No: **A_PL_305 (OVERLAY)** Revision: **00**