


**03** PROPOSED - ELEVATION 3 - REAR  
SCALE 1:50 @ A1

**Disclaimer:**

- This drawing is the exclusive property of AJA Ltd. The reproduction in whole or in part is prohibited without prior written consent of AJA Ltd.
- The contractor is to check and verify all levels, datum and dimensions and report any discrepancies to AJA Ltd prior to construction.
- Drawings are not to be scaled.
- AJA Ltd is not responsible for any dimensions of the site plan unless they are taken directly from a registered survey carried out by a licensed land surveyor.
- This drawing is to be read in conjunction with structural, mechanical, electrical and other consultant's documentation that is applicable to the project.

Rev	Notes	DRW	Register Issue	yy-mm-dd	By	Auth	Key / Location

Notes:

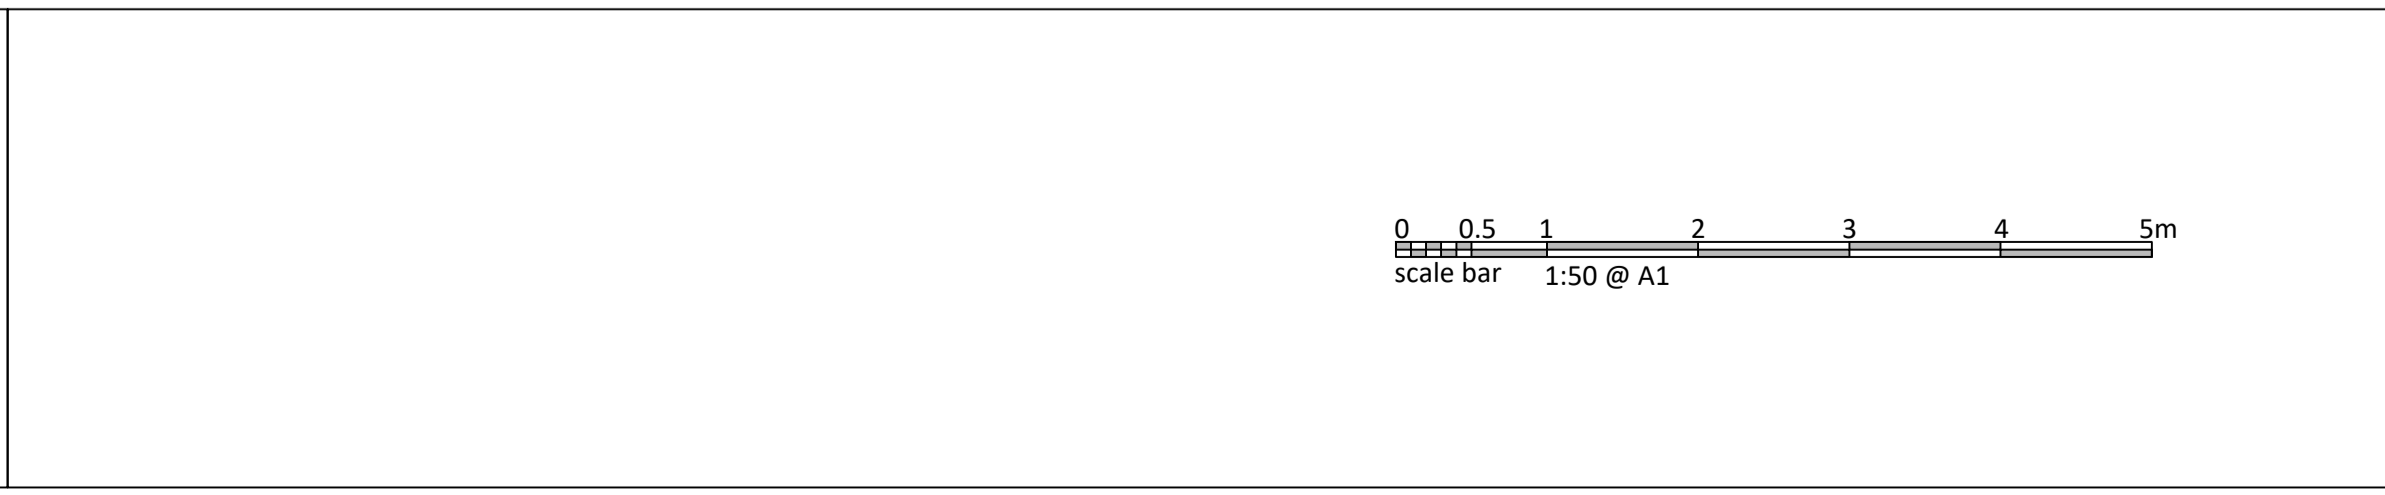

Status: **PLANNING**

Client: **CULENA LONDON LTD**

Consultants:

**AJA**

AJA Architects Ltd.  
Fulham Green, Chester House,  
81-83 Fulham High Street,  
London, SW6 3JA

T: +44 (0) 203 5421326  
E: info@aja-architects.com  
W: www.aja-architects.com

Project: **46 Avenue Road London, NW8 6HS**

Drawing Title: **PROPOSED General Arrangement Elevation 3 - Rear**

Drawn By: **LL** Issued By: **AU** Date of First Issue: **24.05.2023**

Project No: **221015** Scale @ A1: **1:50**

Drawing No: **A\_PL\_302** Revision: **00**