


All dimensions are to be checked on site and any discrepancies, errors or omissions are to be reported to the architect prior to commencement of works.

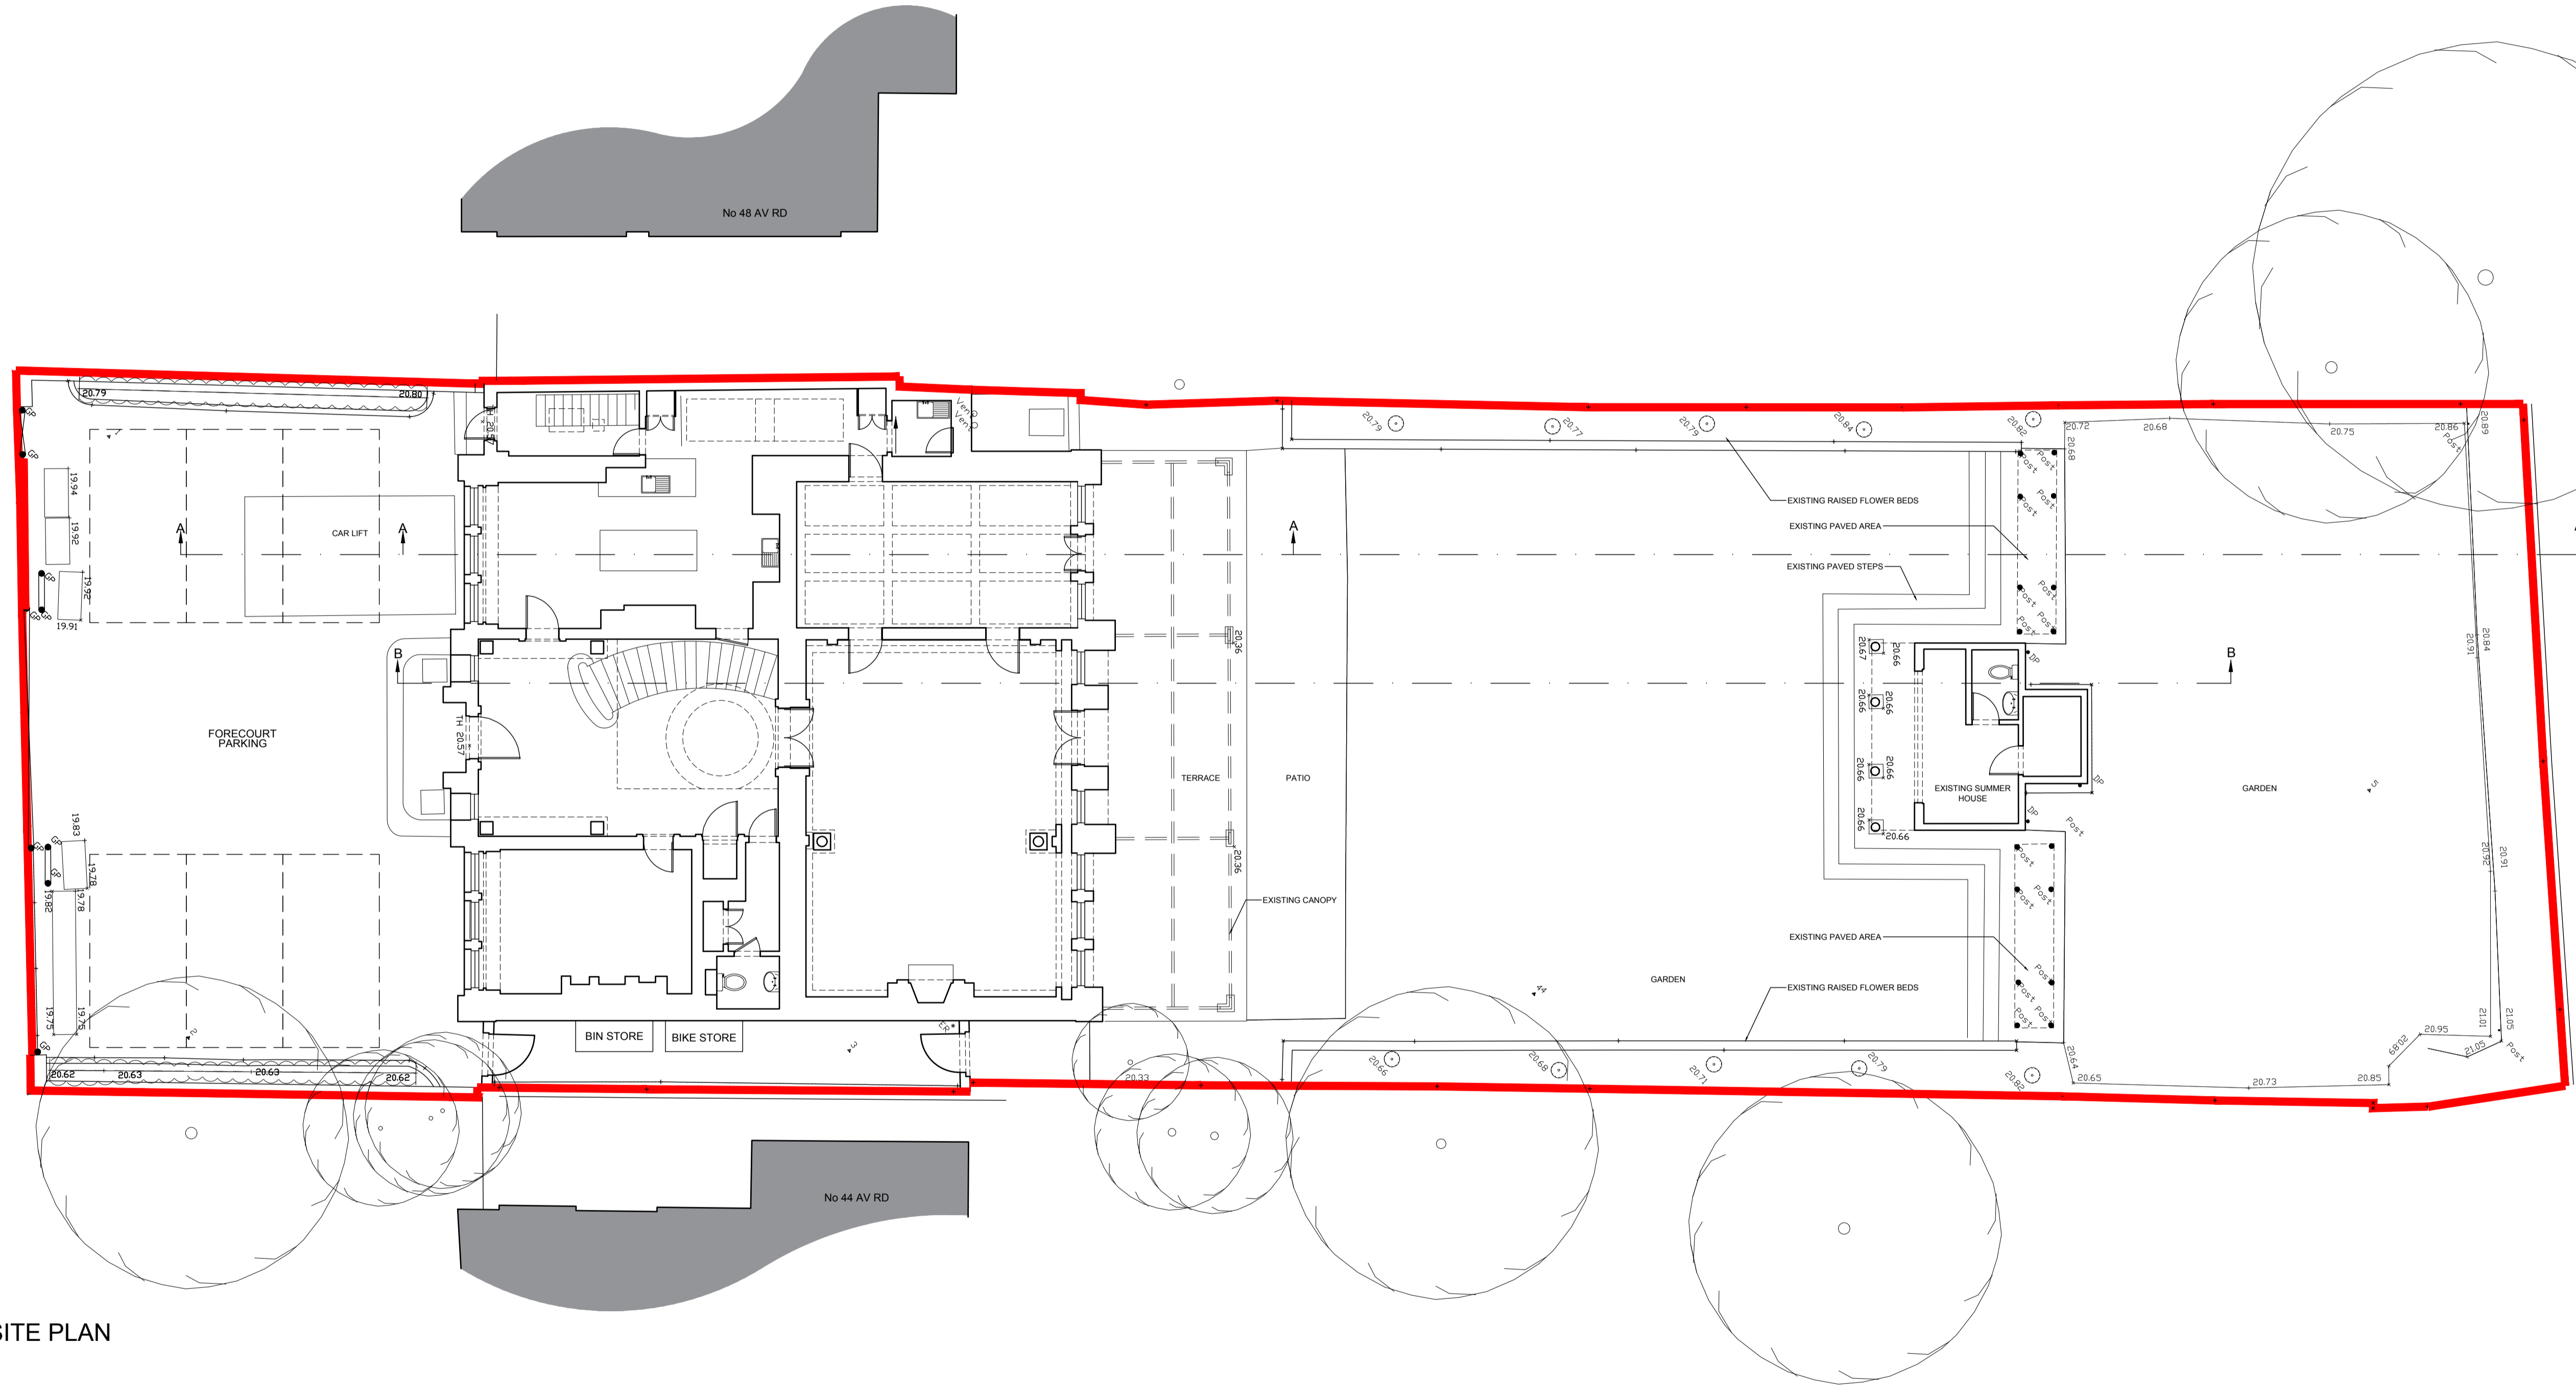

EXISTING SITE PLAN

Subject to detailed dimensional survey
 -Please note these drawings are based on existing drawings prepared by others. BB Partnership cannot be held responsible for any discrepancies and/or inaccuracy that may arise

SURVEY DRAWING PRODUCED BY
 'LASER SURVEYS'

PLANNING

BB PARTNERSHIP LTD
 CHARTERED ARCHITECTS
 THE TRAFALGAR, 17 REMINGTON STREET, LONDON N1 8DH
 TEL . 020 7336 8555 FAX . 020 7336 8777
 e-mail . architect@bbpartnership.co.uk

| | | | |
|----------|---|----------|--|
| client | Brightwood Ltd. | | |
| project | 46 Avenue Road NW8 6HS New Build House Behind Retained Facade Including New Basement | | |
| drawing | EXISTING SITE PLAN | | |
| date | scale | drawn by | |
| 29.04.13 | 1:100 at A1 | LA | |
| drg.no. | rev. | | |
| FQM-101 | A | | |