


EXISTING SECTION AA

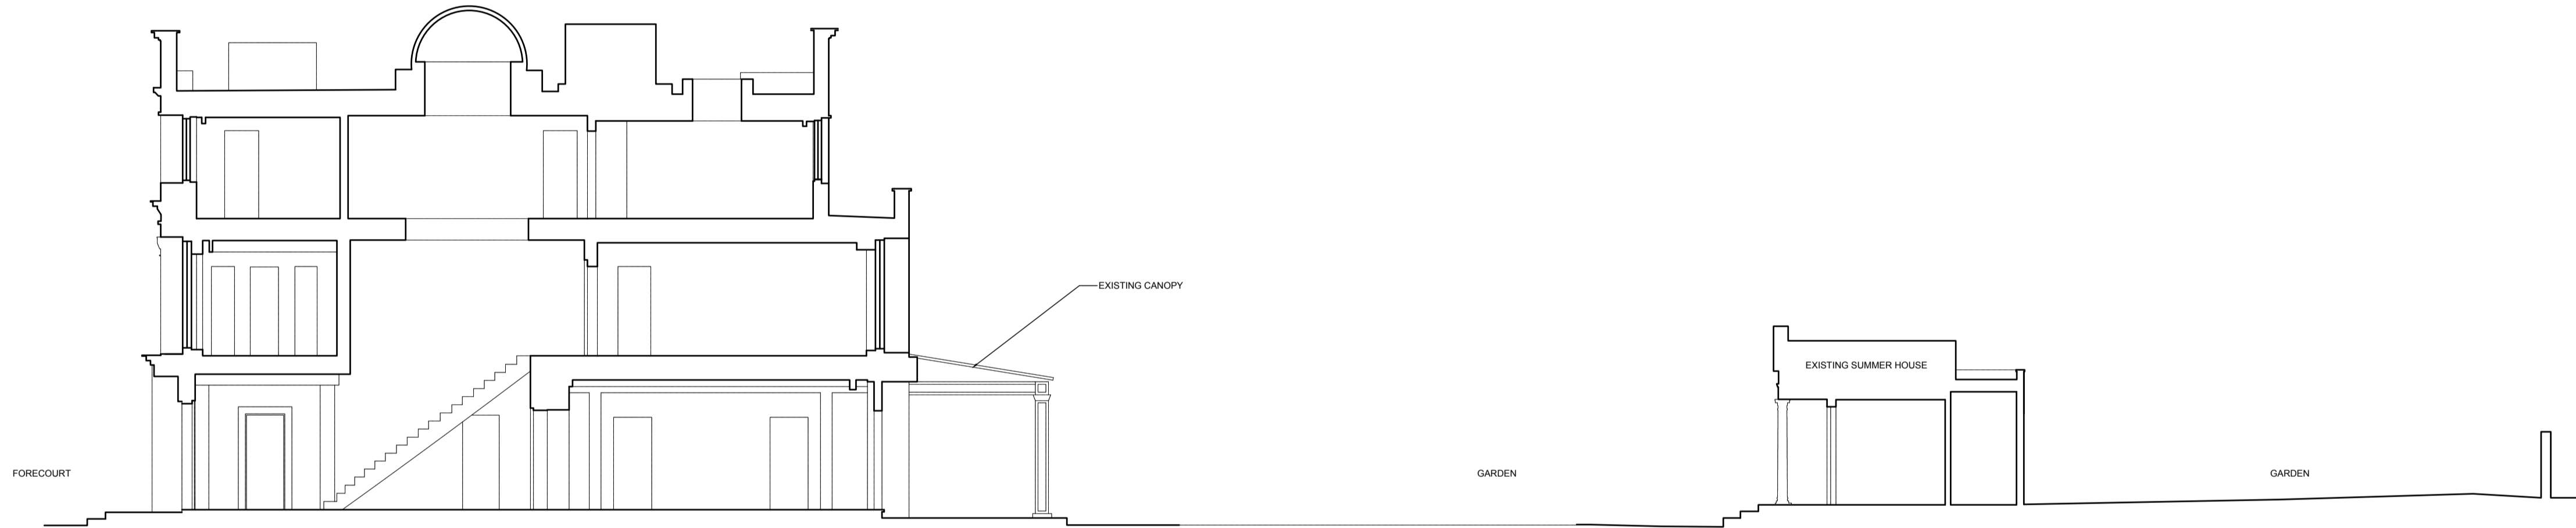


EXISTING SECTION BB




EXISTING SW FRONT ELEVATION




EXISTING NE REAR ELEVATION

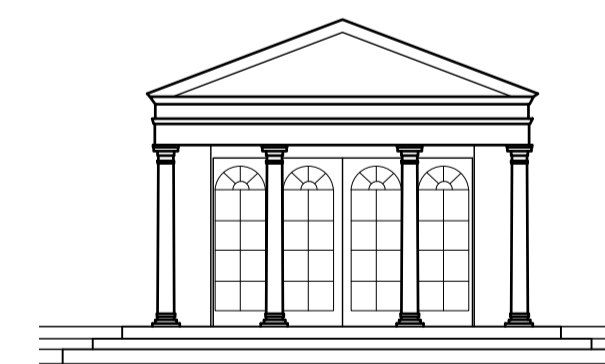


SW FRONT

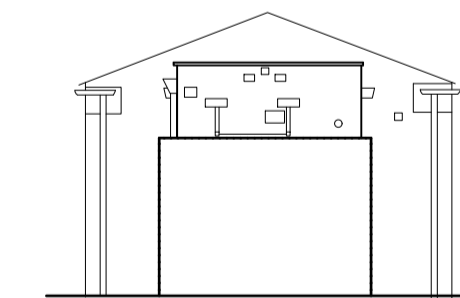

NE REAR

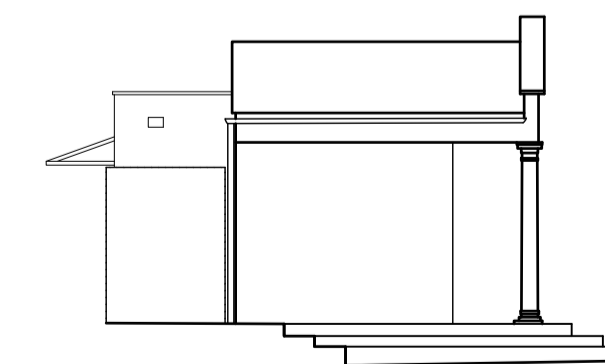


NW SIDE

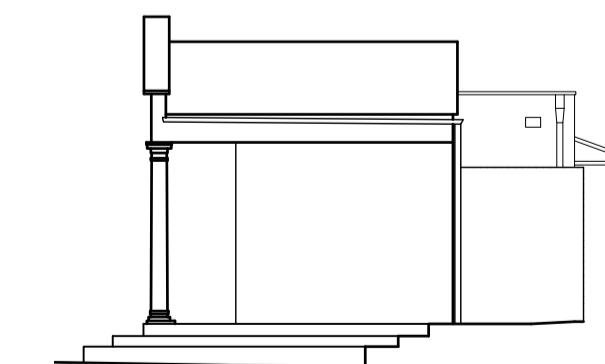

SE SIDE

SUMMER HOUSE ELEVATIONS

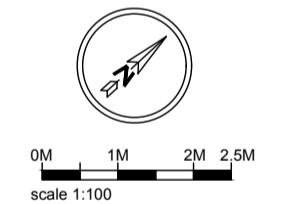

Subject to detailed dimensional survey  
 -Please note these drawings are based on existing drawings prepared by others. BB Partnership cannot be held responsible for any discrepancies and/or inaccuracy that may arise

SURVEY DRAWING PRODUCED BY  
 'LASER SURVEYS'

FOR PLANNING

BB PARTNERSHIP LTD  
 CHARTERED ARCHITECTS

THE TRAFALGAR . 17 REMINGTON STREET . LONDON N1 6BH  
 TEL . 020 7336 8555 FAX . 020 7336 8777  
 e-mail . architect@bbpartnership.co.uk

client	Brightwood Ltd.	
project	46 Avenue Road NW8 6HS New Build House Behind Retained Facade Including New Basement	
drawing	EXISTING Sections AA & BB Front & Rear Elevations Summer House Elevations	
date	scale	drawn by
29.04.13	1:100 at A1	LA
drg.no.	rev.	
FQM-103	A	