



**Note**  
 All dimensions are to be checked on site and permitted to vary. Errors and omissions are to be reported to the architect prior to commencement of works.

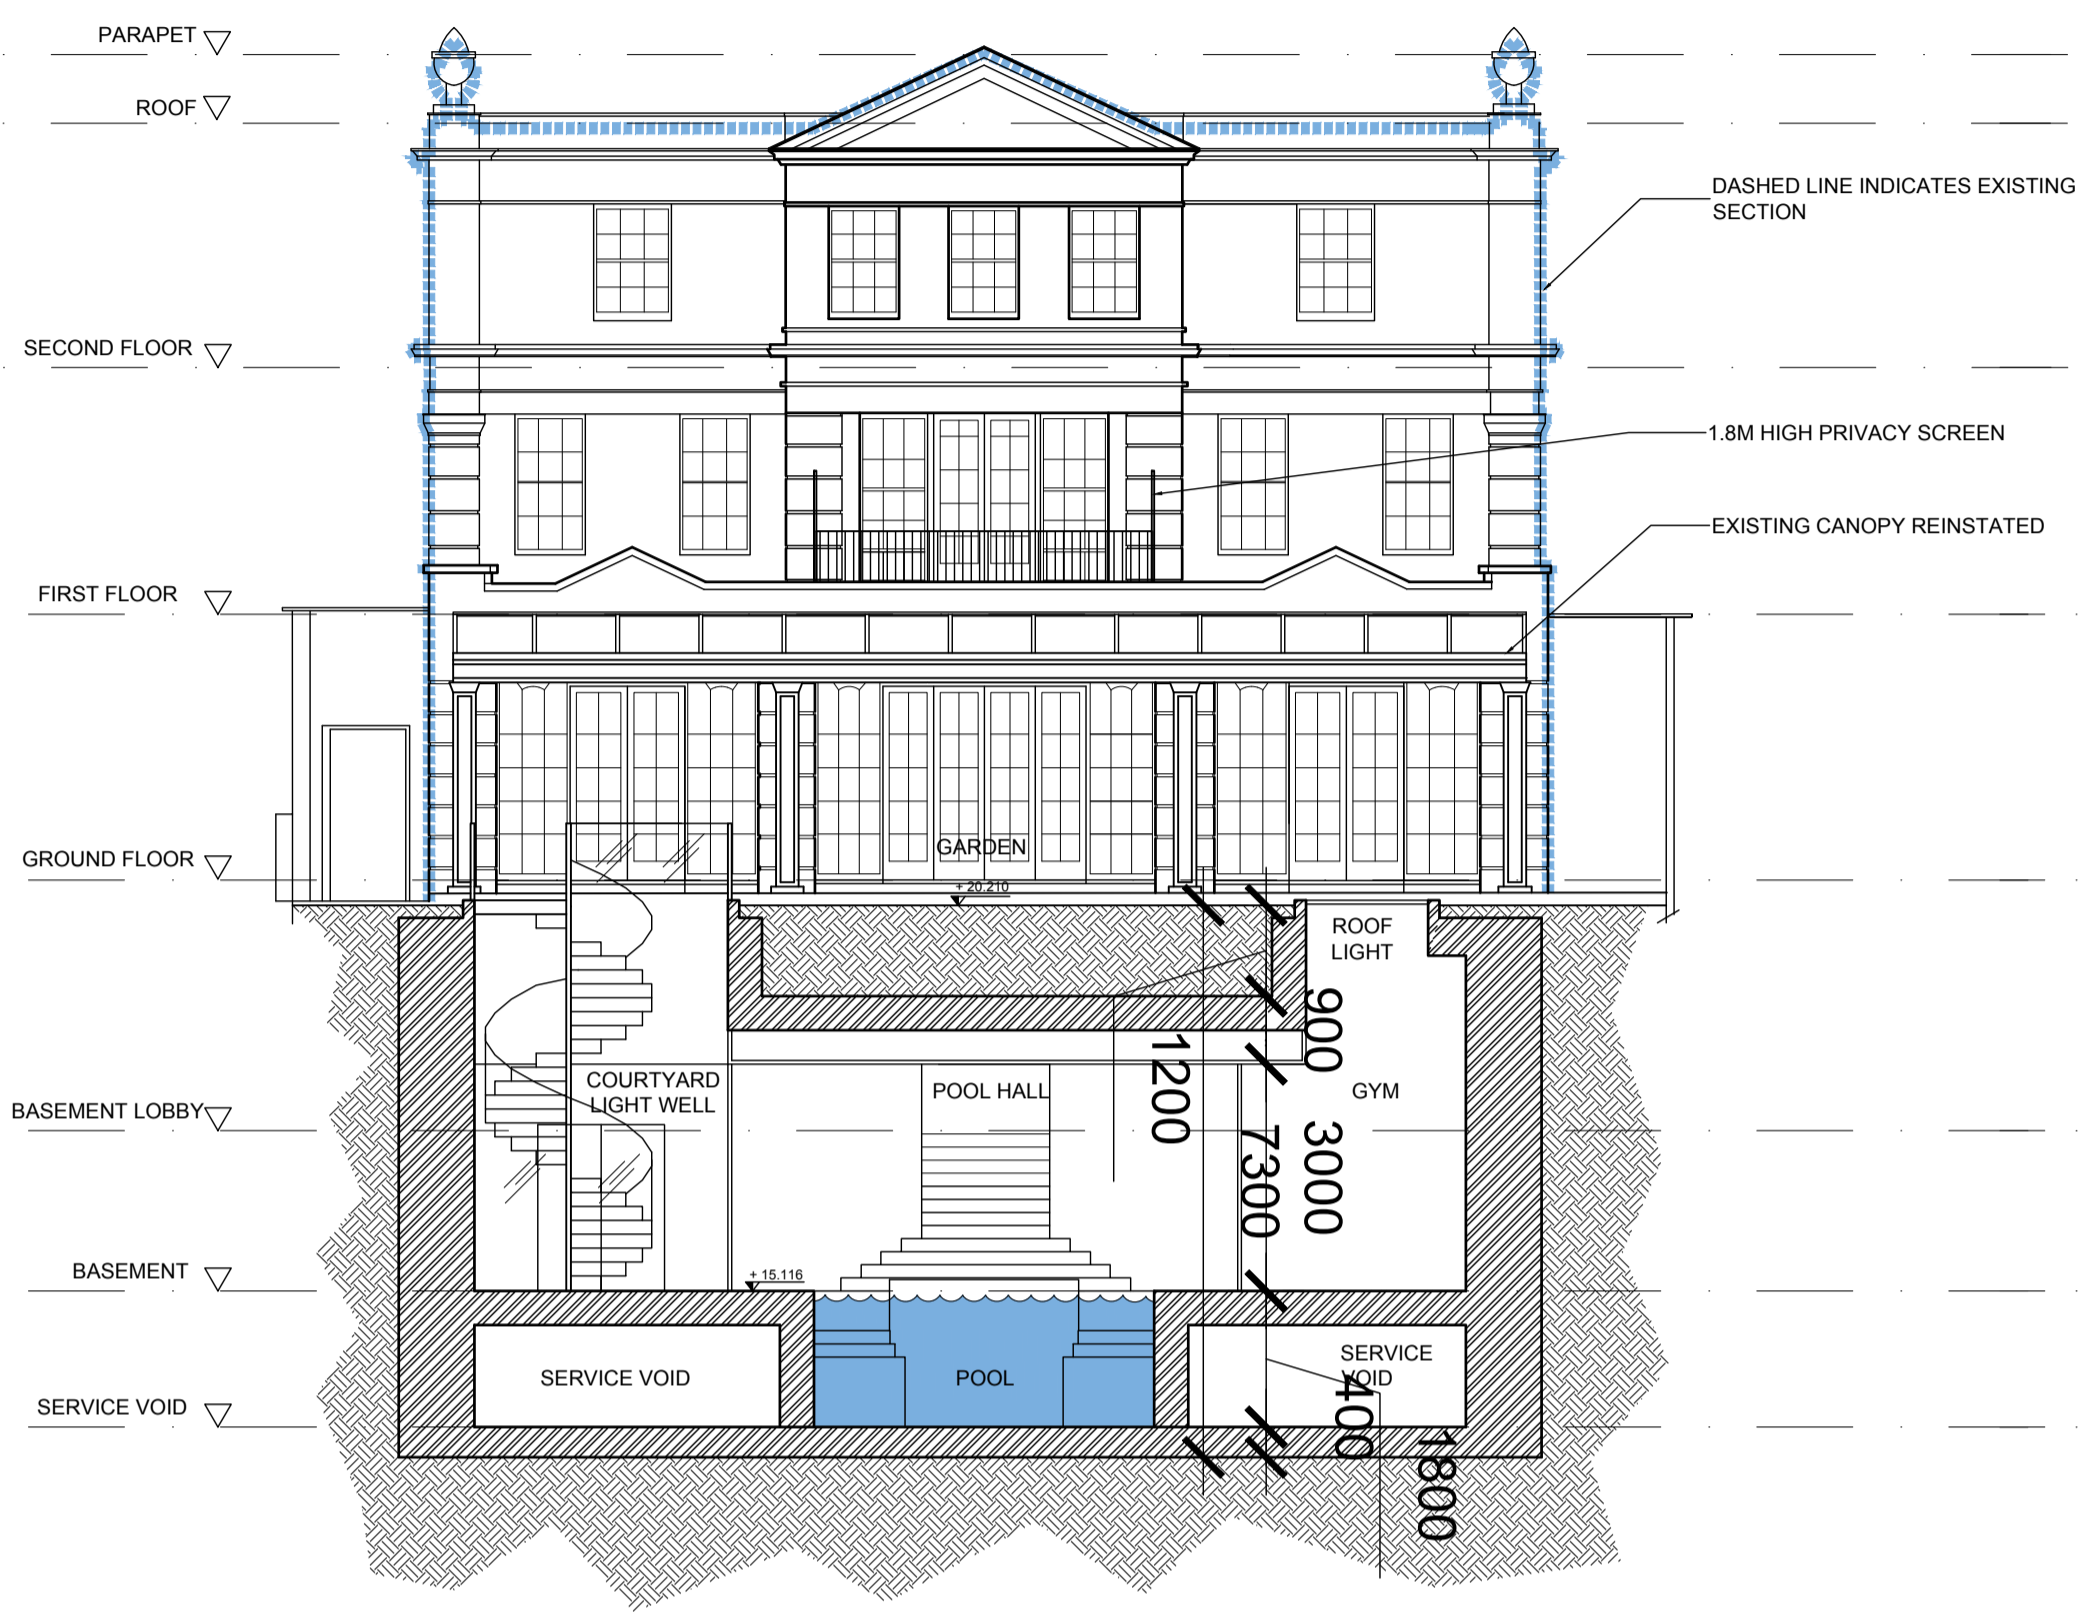

SECTION D-D




SECTION E-E

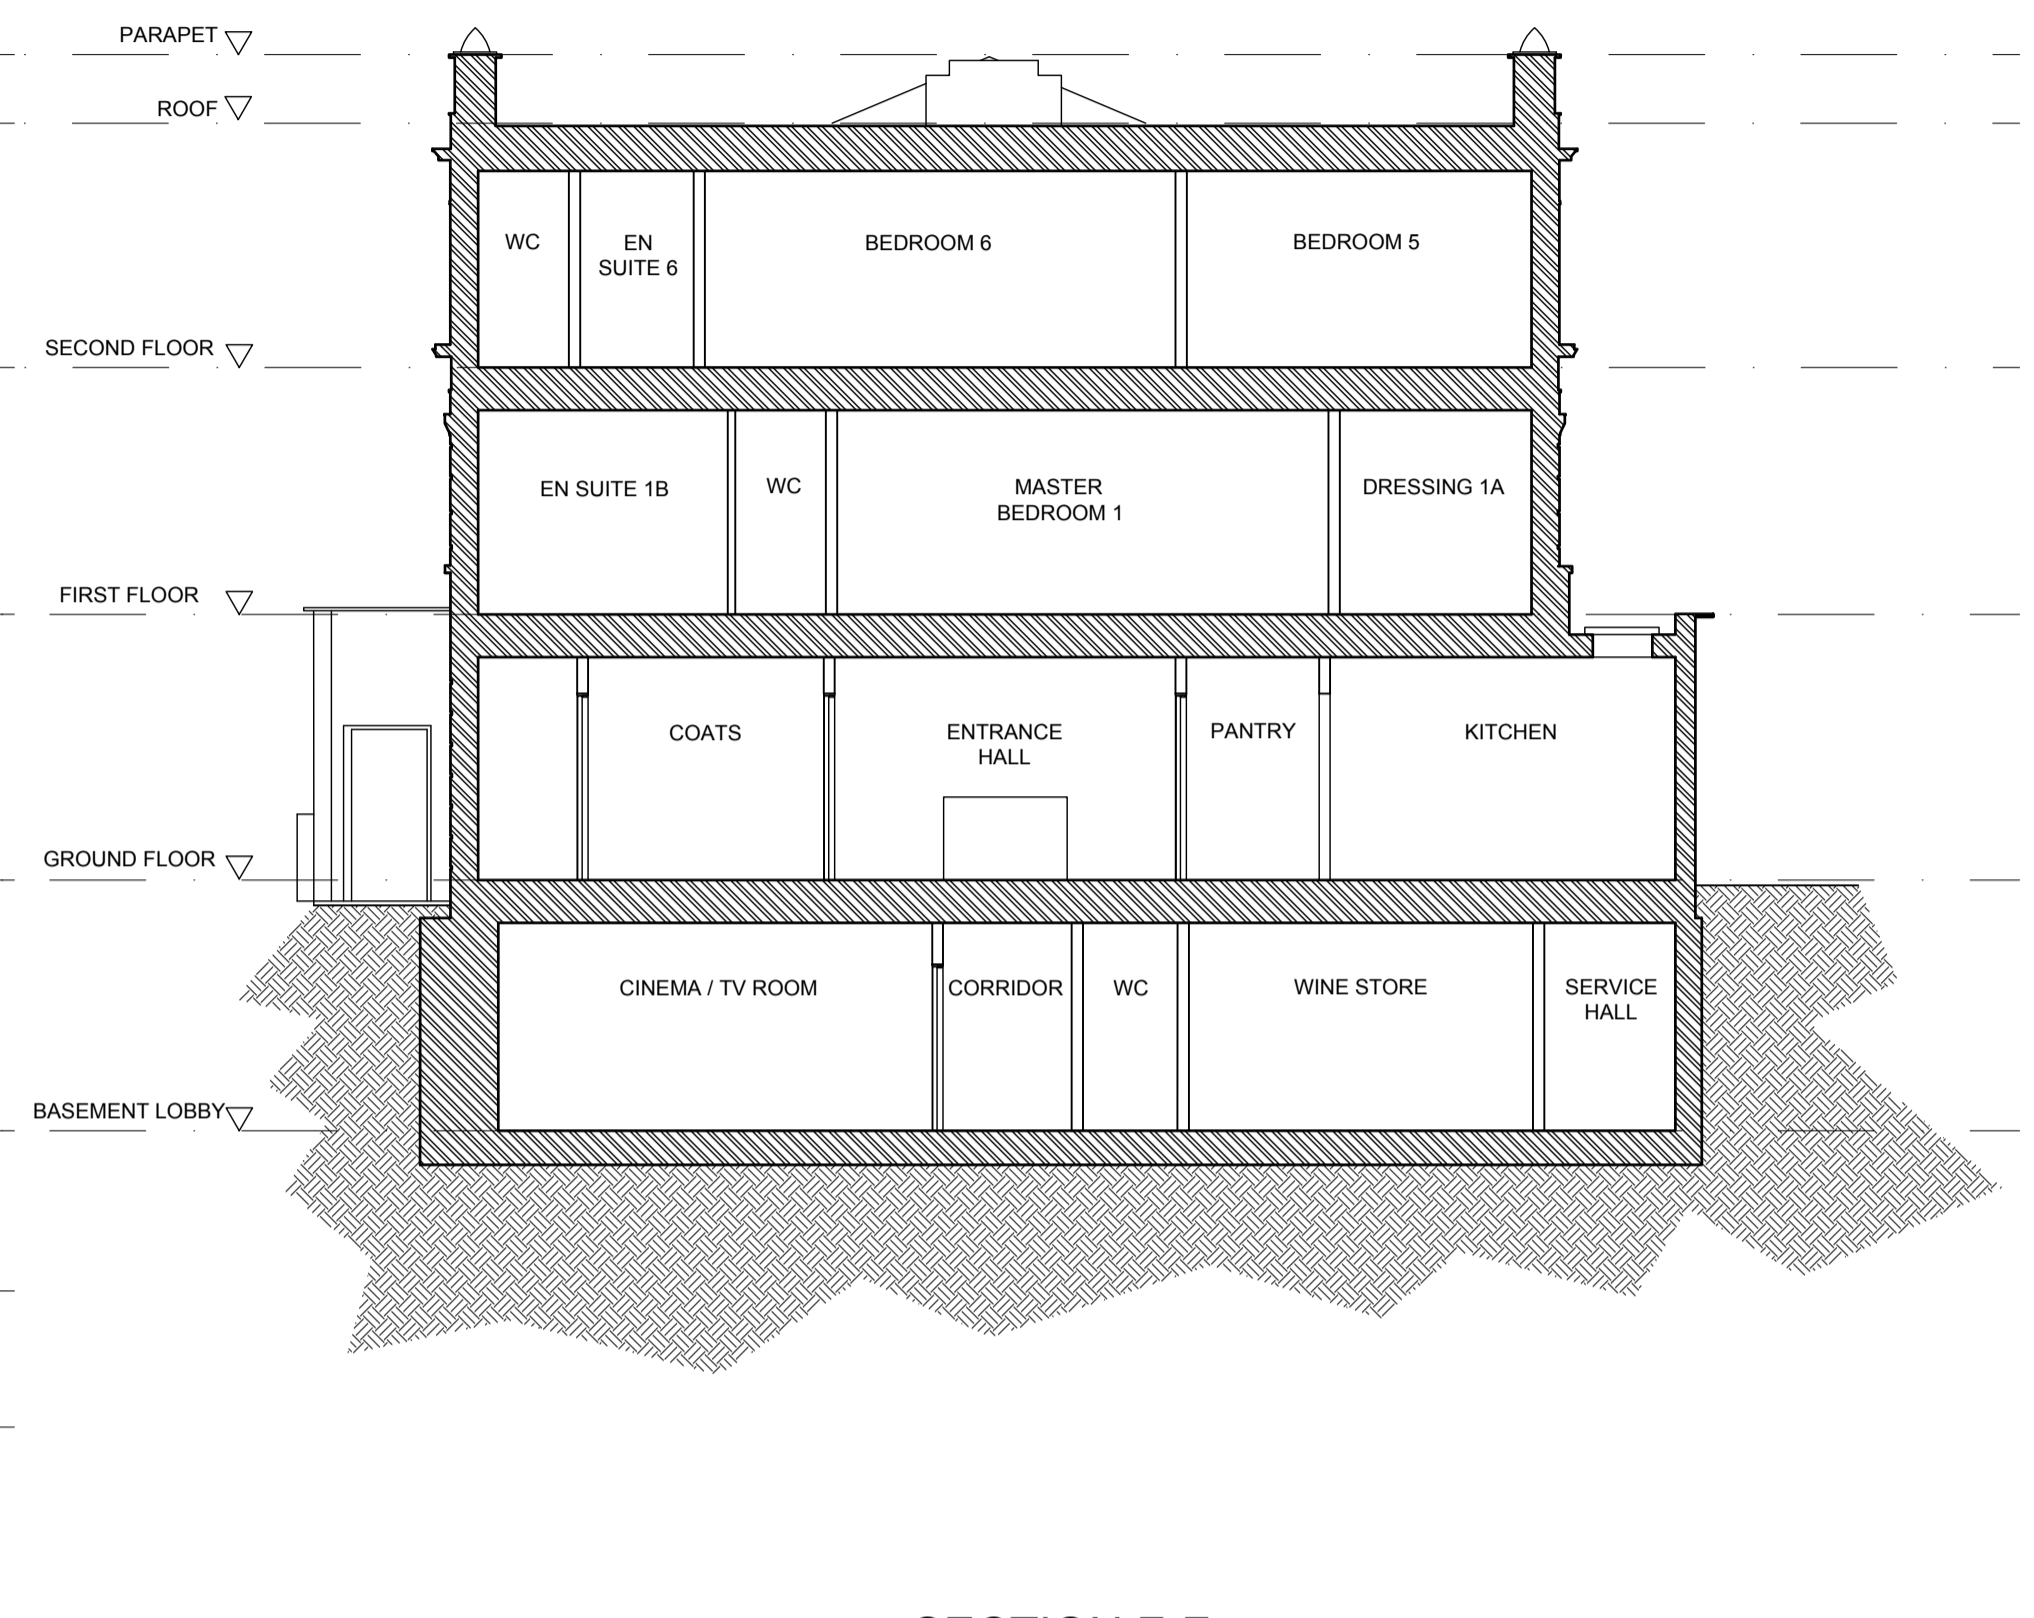


SECTION F-F




SW FRONT ELEVATION

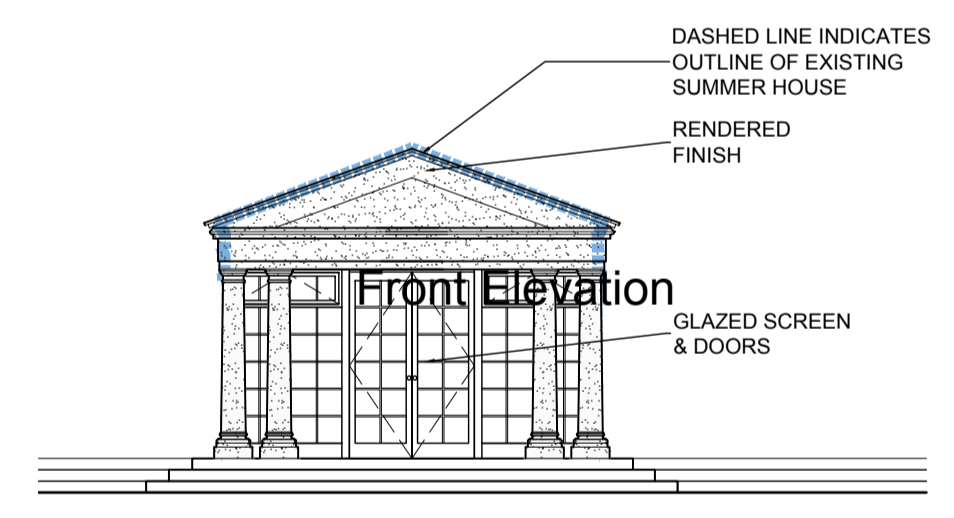


Front Elevation

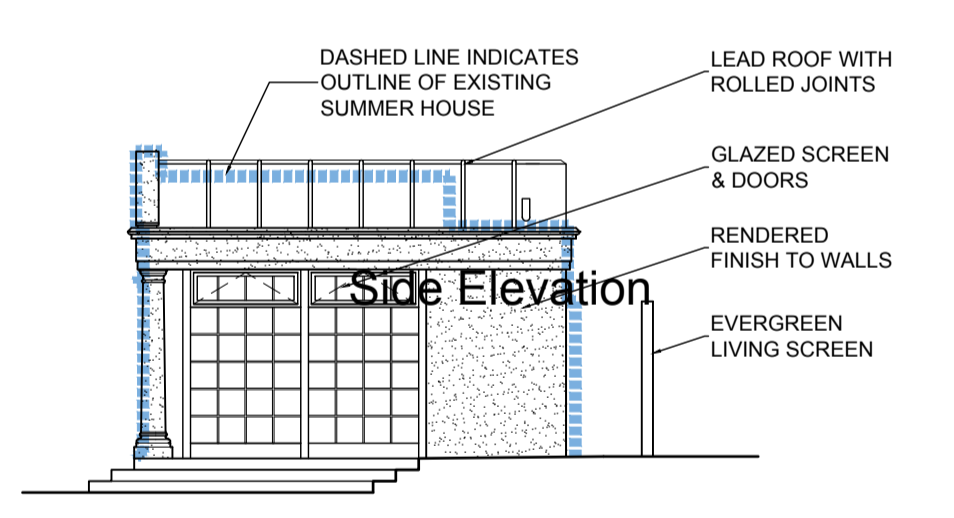


Side Elevation

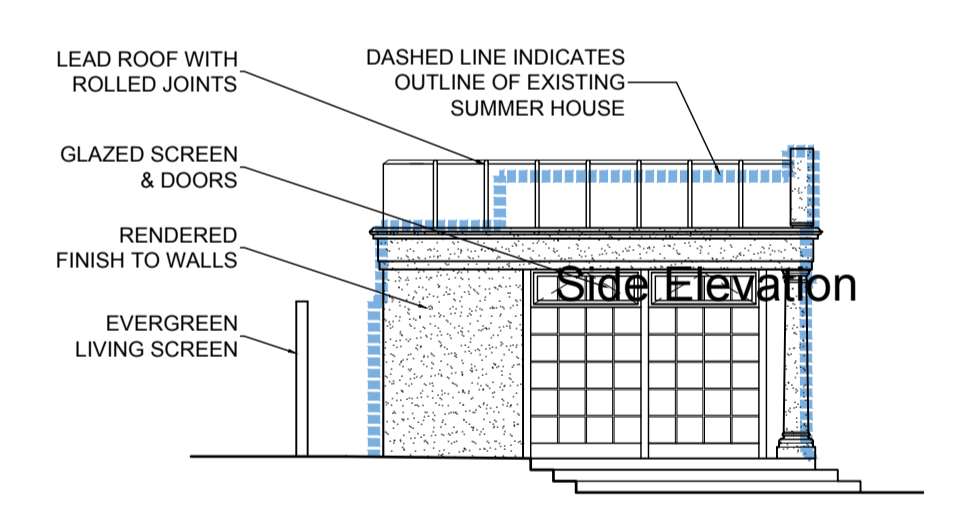


Side Elevation

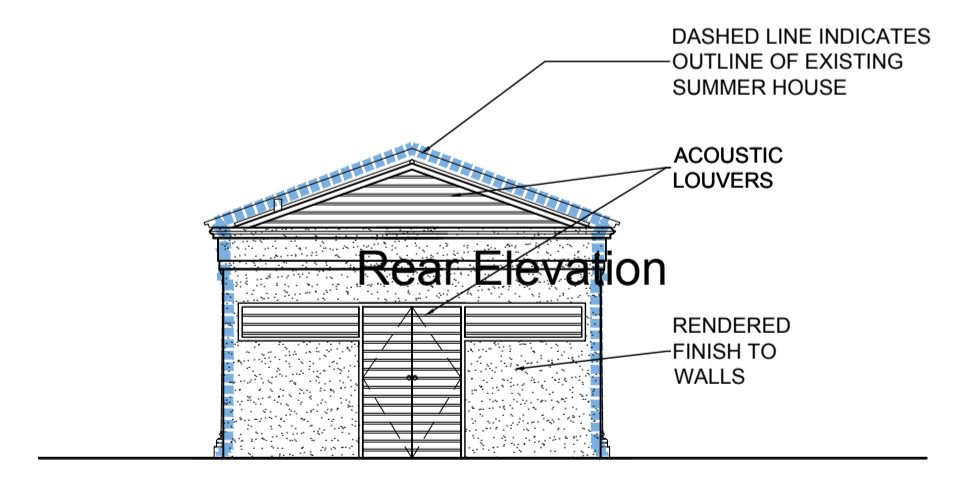

Rear Elevation

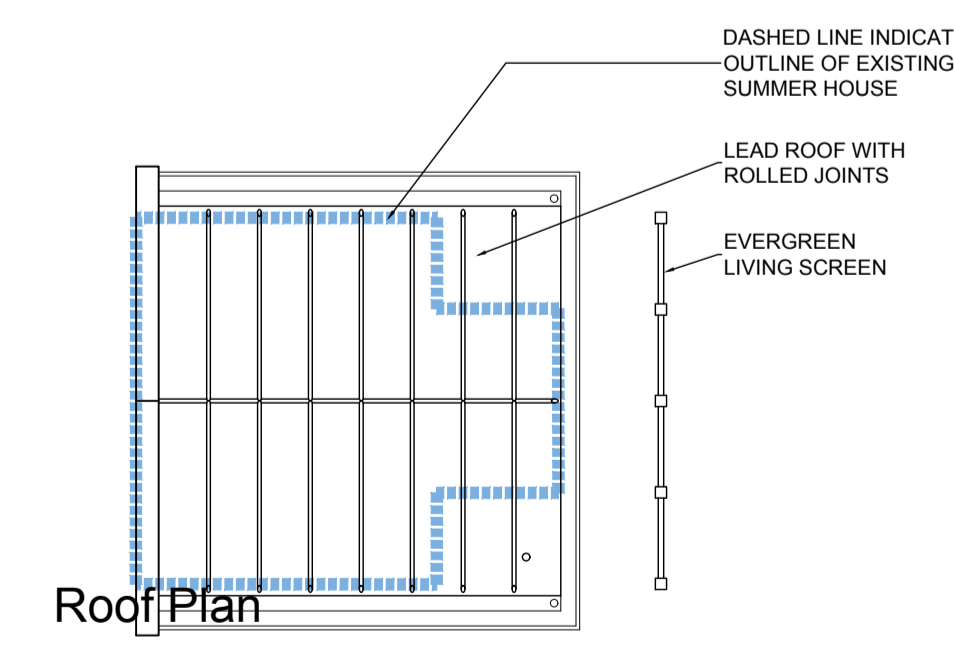

Roof Plan

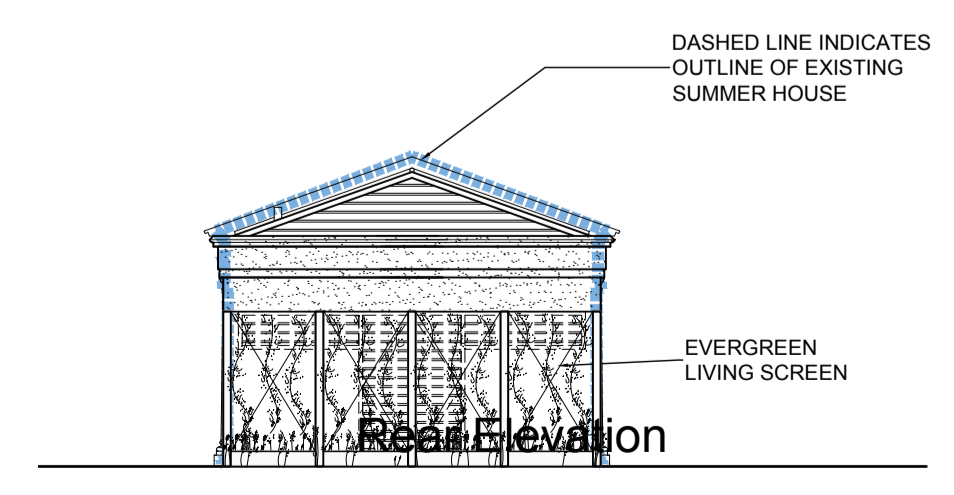

Rear Elevation

SUMMER HOUSE ELEVATIONS & PLANS

**KEY**

- EXISTING STRUCTURE
- NEW STRUCTURE
- TOP SOIL / EARTH

Scale 1:100  
 0M 1M 2M 2.5M  
 I E 13/11/18 Section # SHOWN LA 1

Subject to detailed dimensional survey  
 -Please note these drawings are based on existing drawings prepared by others. BB Partnership cannot be held responsible for any discrepancies and/or inaccuracy that may arise

SURVEY DRAWING PRODUCED BY 'LASER SURVEYS'

**FOR PLANNING**

**BB PARTNERSHIP LTD**  
 CHARTERED ARCHITECTS  
 THE TRAFALGAR, 17 REMINGTON STREET, LONDON N1 6BN  
 TEL . 020 7336 8555 FAX . 020 7336 8777  
 e-mail . architect@bbpartnership.co.uk

client	Brightwood Ltd.		
project	46 Avenue Road NW8 6HS New Build House Behind Retained Facade Including New Basement		
drawing	PROPOSED Section EE, FF, Front Elevation, Summer House Elevs & Plans		
date	scale	drawn by	
29.04.13	1:100 at A1	LA	
drg.no.	rev.	A	B
FQM-108	D	E	C