



Dimensions are not to be scaled from this drawing.
This drawing is based on current available information and should not be relied on as accurate measurements of usable space.
This drawing is the property of the Colman Partnership Ltd, and Copyright is reserved by them. The drawing is issued on condition that it is not copied or disclosed by or to any unauthorised persons without the prior consent in writing of the Colman Partnership Ltd.

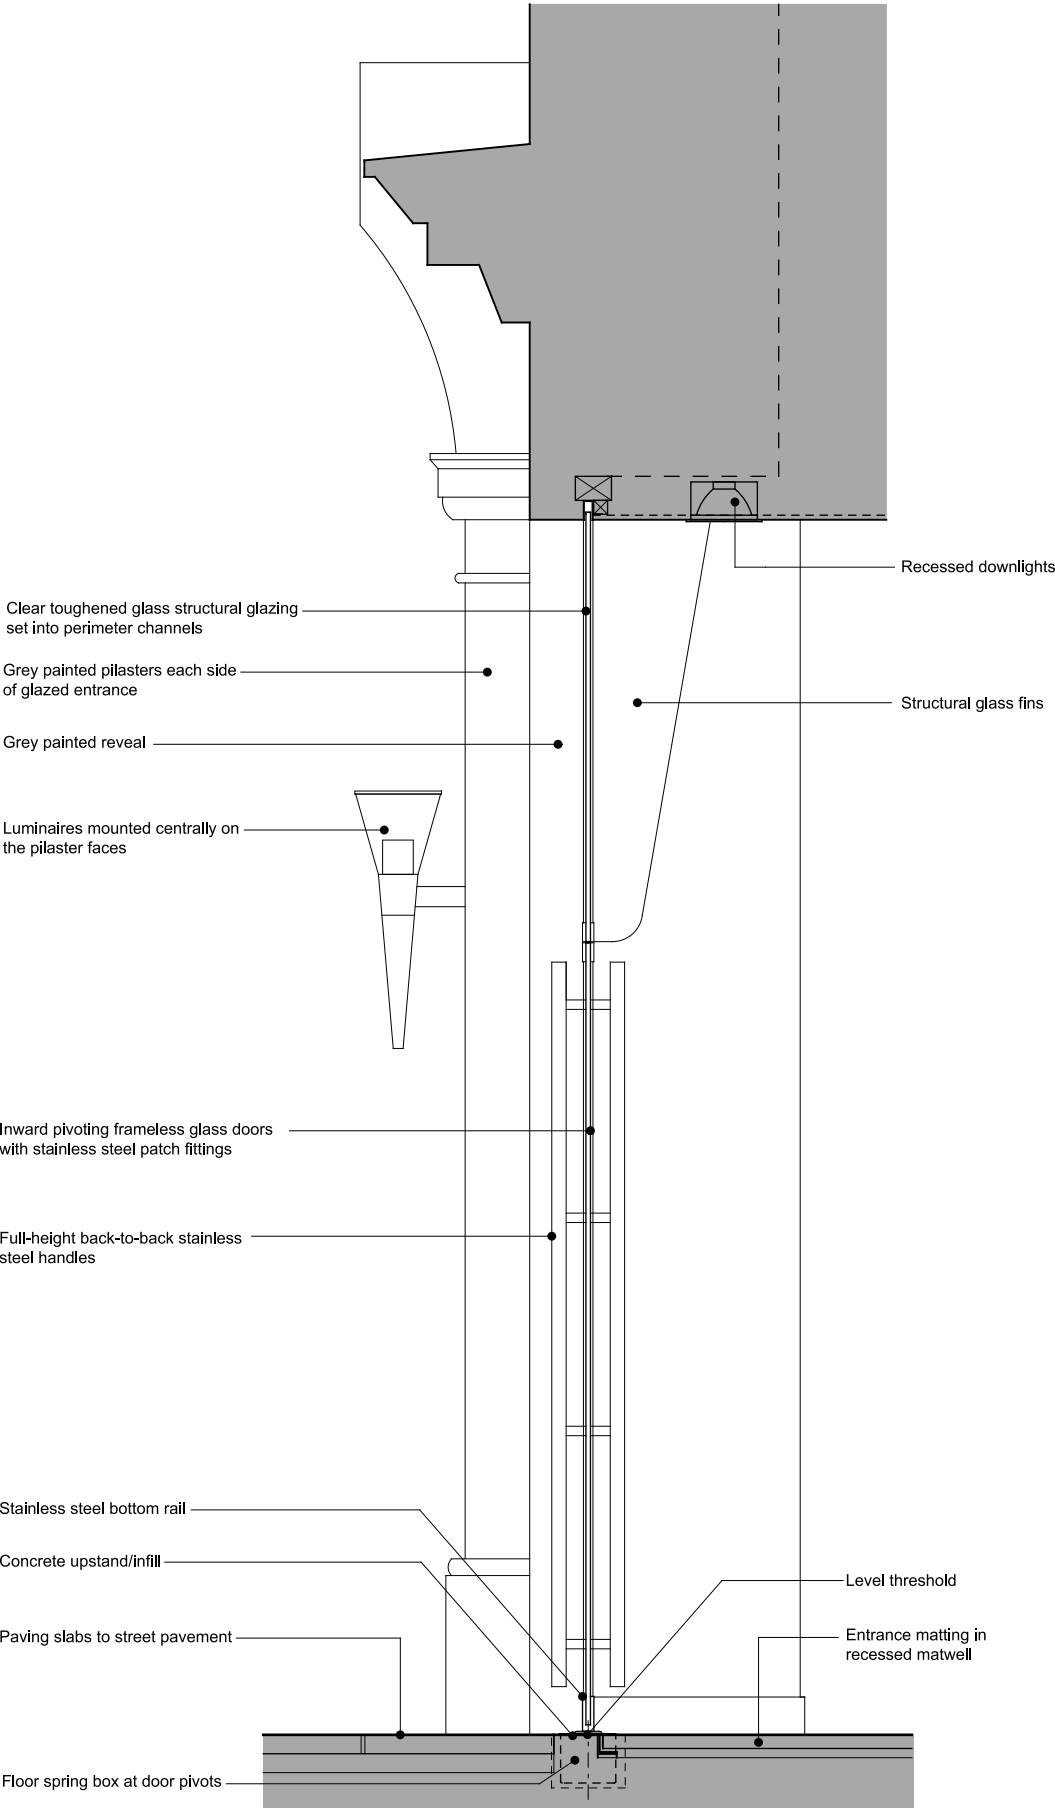


Existing Section A through Entrance Doors (1:20 @A3)

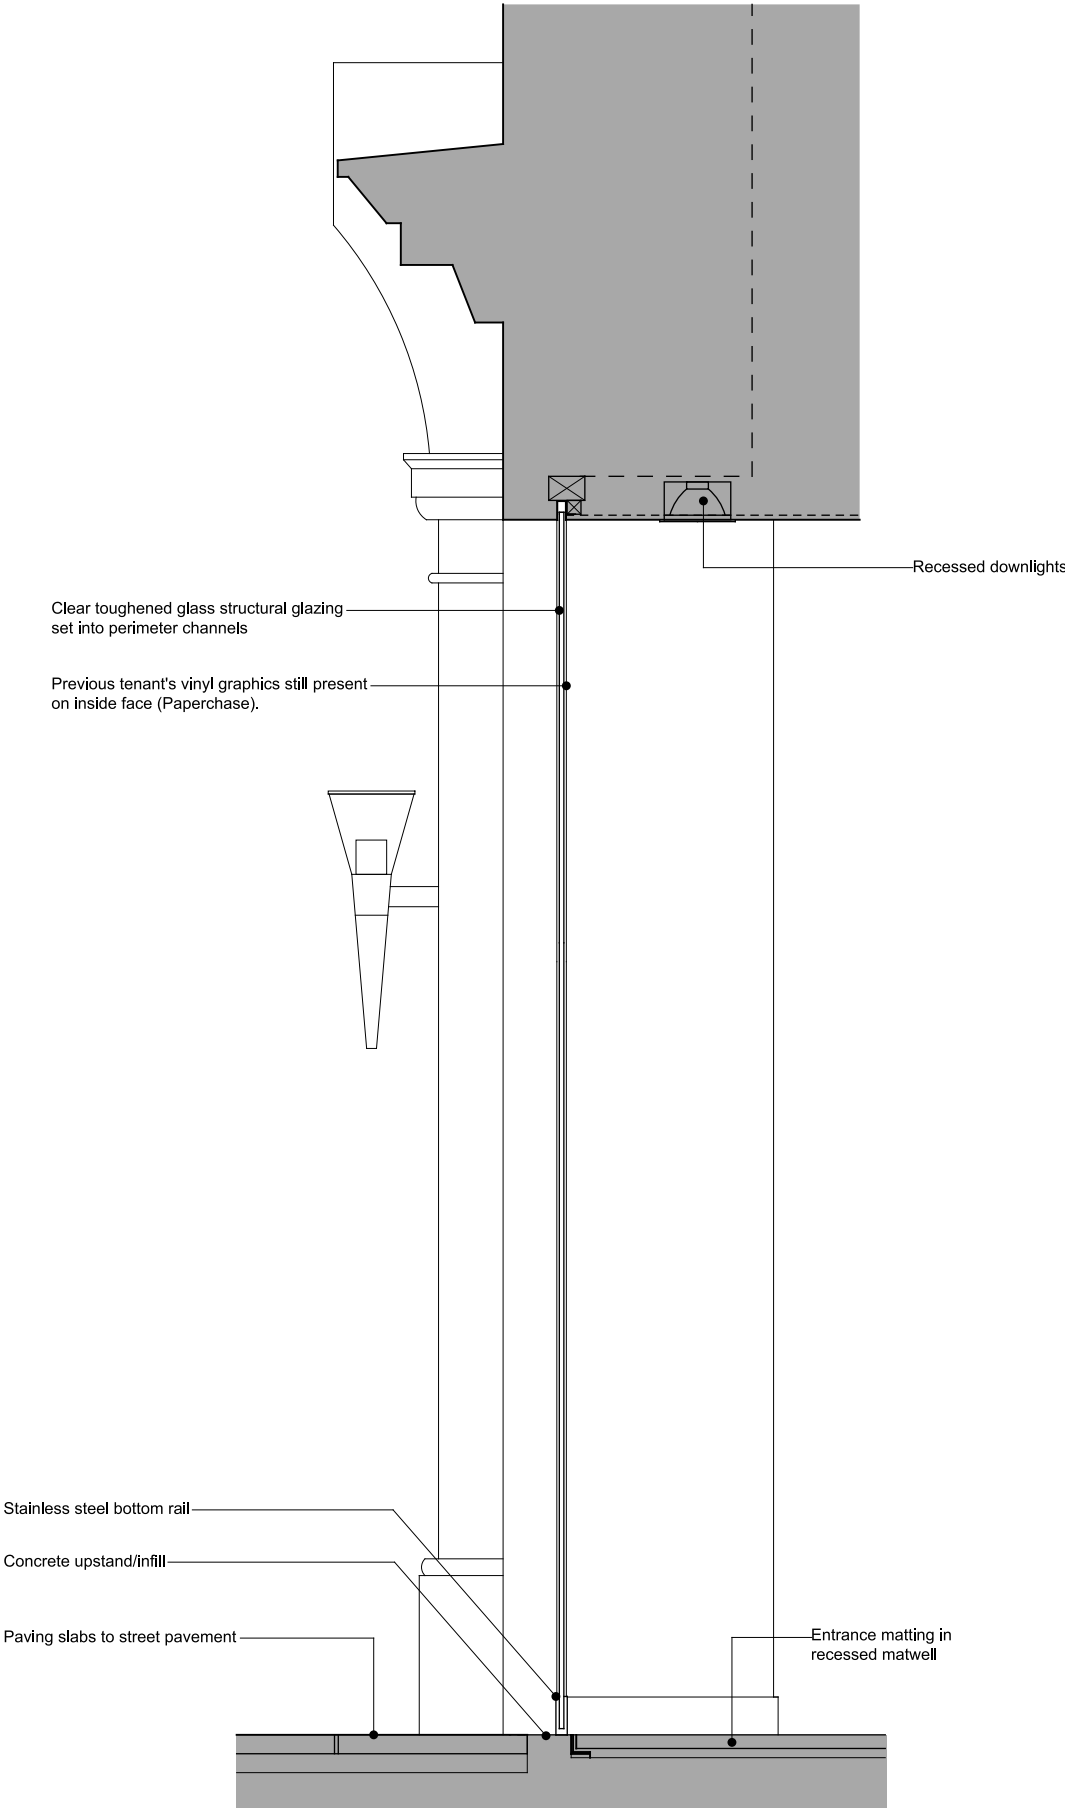


Existing Section B through Window (1:20 @A3)

KEY PLAN:

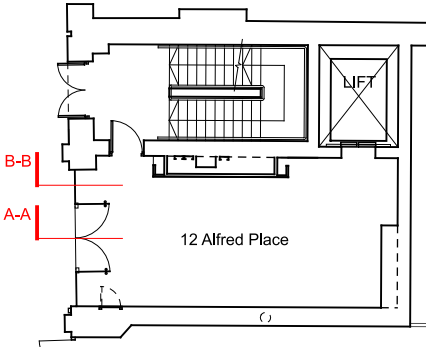

0 0.2 0.5 1m

PLANNING ISSUE

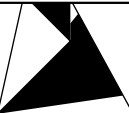

colman architects

Project

12 Alfred Place London &
213-215 Tottenham Court Road
WC1E 7EB
New Glazed Entrance & Roof Plant

Title

Existing Alfred Place
Entrance Sections

Scale	1:20 @ A3	1:10 @ A1	Date	24/04/2023
Drawn by	SRH	Checked by Proj. Arch.	Checked By Manager	
Drawing No.	22036/P(--)030		Revision	
		P1		

The Colman Partnership Limited
27 Harcourt Street
London
W1H 4HP

Telephone : 020 7535 2040
Facsimile : 020 7535 2041
email: projects@colmanarchitects.co.uk

www.colmanarchitects.co.uk

CAD Filename: SP1ES
SDATES