


NOTES
THIS DRAWING IS FOR PLANNING USE ONLY,
STRUCTURE AND BUILDING CONTROL
APPROVAL IS REQUIRED BEFORE
COMMENCEMENT OF ANY BUILDING
WORKS.DO NOT REPRODUCE THIS
DRAWING WITHOUT PERMISSION, THIS
DRAWING IS SUBJECT TO COPYRIGHT .

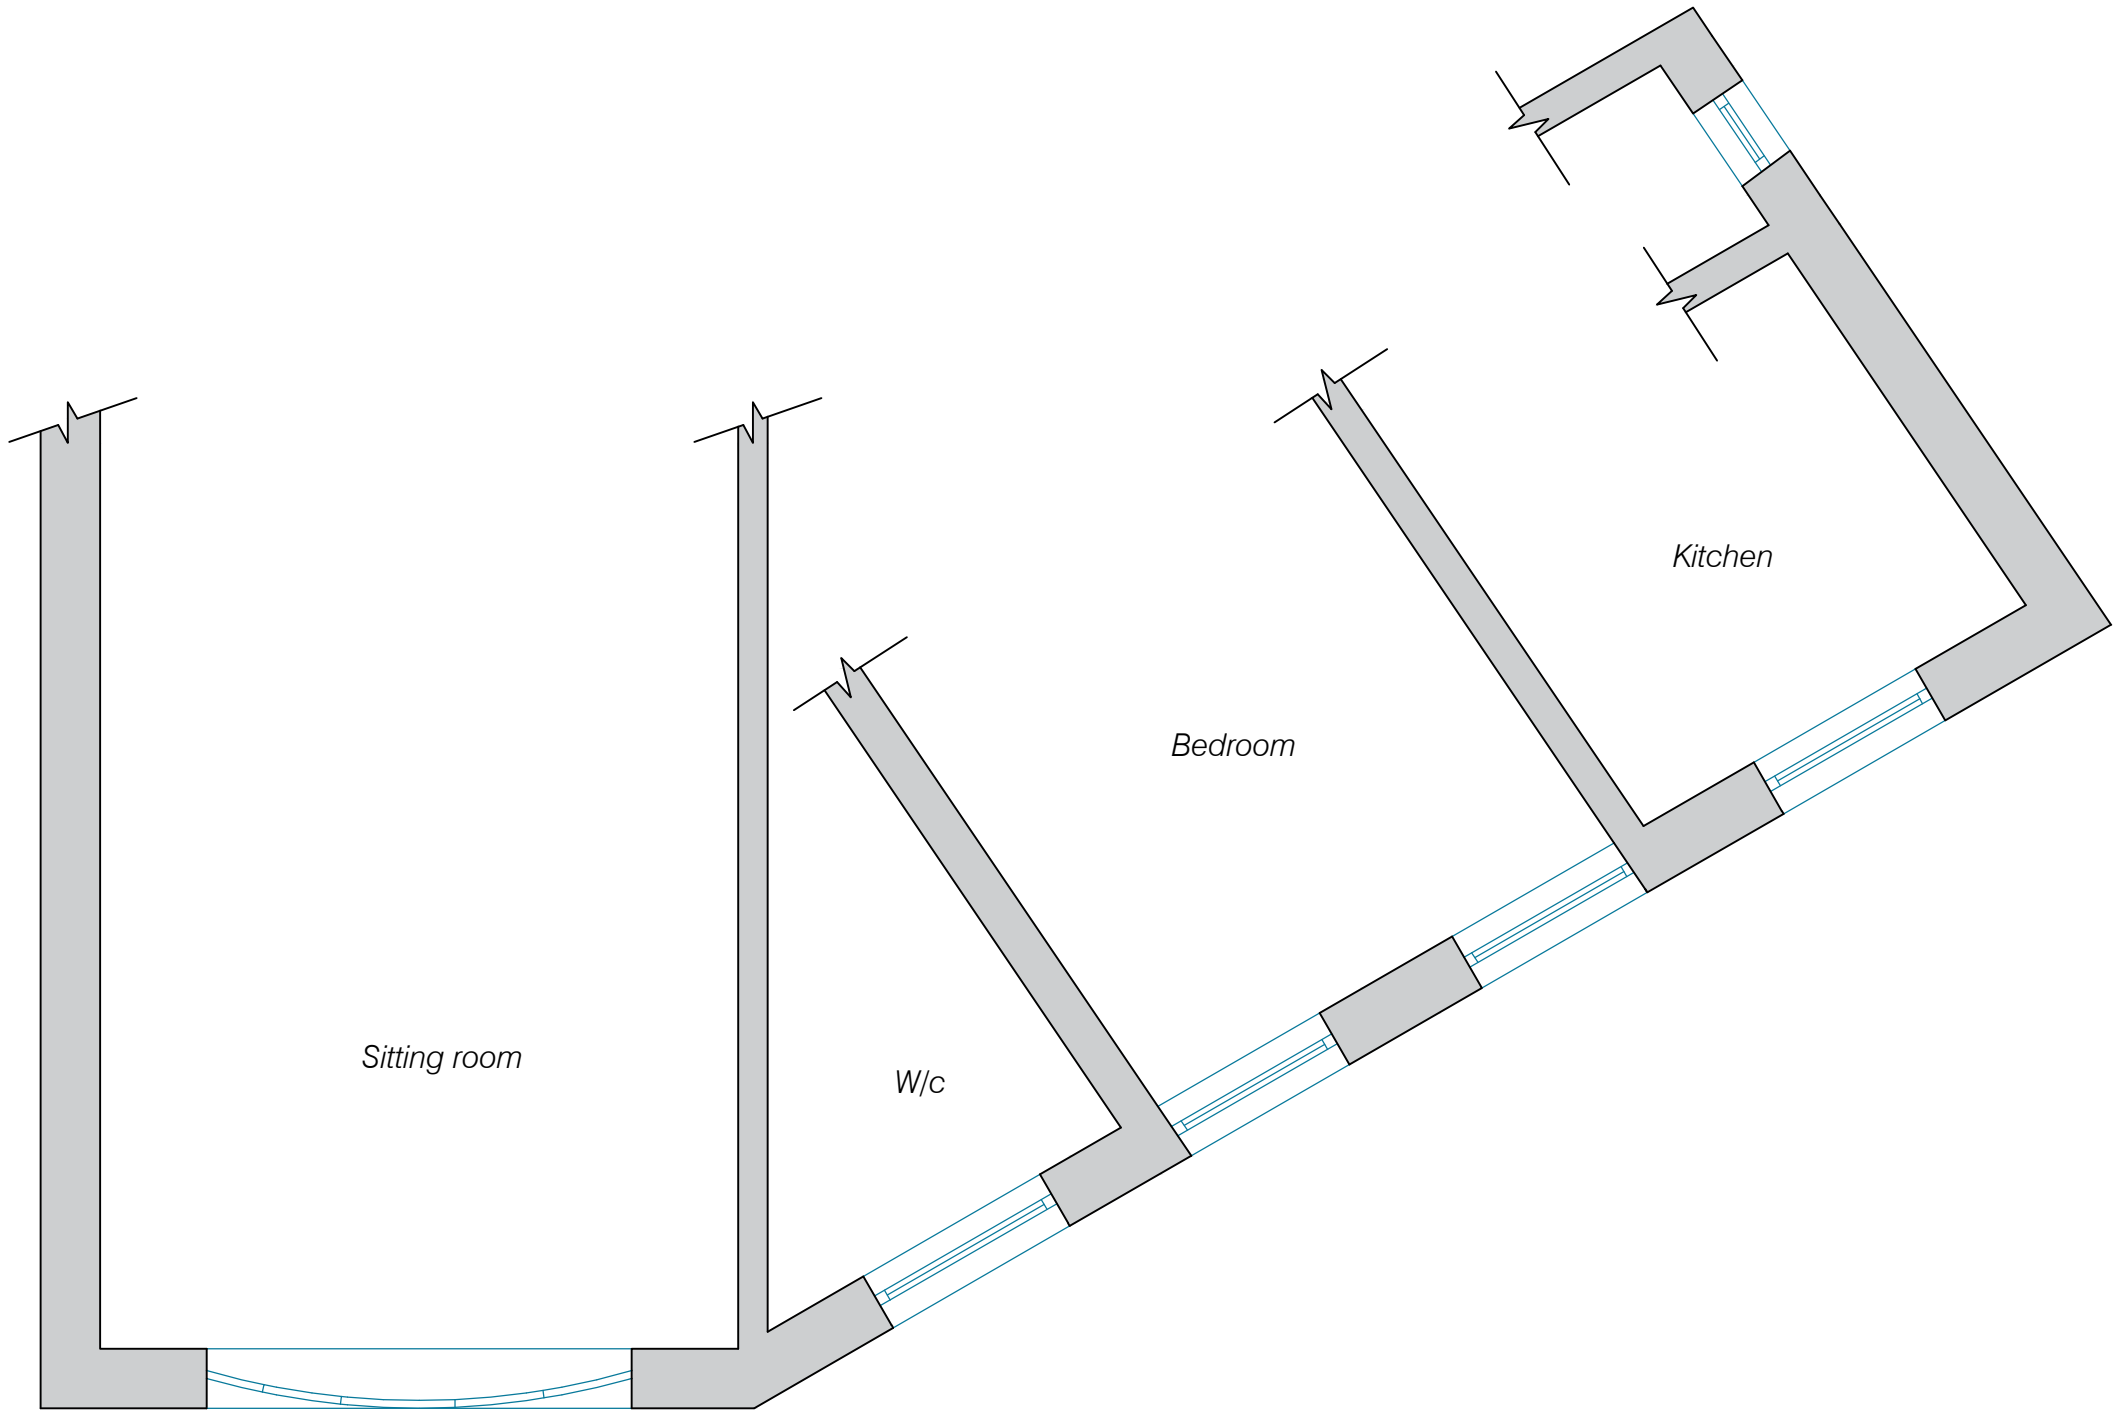


EXISTING SECOND FLOOR PLAN (FRONT)



| | | | | | | | | | | | |
|--|--------------------|---------------|----------------|---------------|--------------------|---------------|----------------|-----------------------|--|--|----------|
| | | | | | | | | | | | |
| Issue | Notes | Drawn | Date | | | | | | | | |
| <div>Express Plans</div> <div>Suite 12, 29 Belmont Road, Uxbrdge, UB8 1QS Tel: 07375 455206 Email: info@expressplans.co.uk</div> <div>Client Mr. Fitzsimmons 12 Heath Court, Frognal, London, NW3 6AH</div> <div>Drawing Title EXISTING FIRST FLOOR PLAN (FRONT)</div> <tr><td>Scale 1:50</td><td>Date 31/05/2023</td><td>Checked AZ</td><td>Drawn By AZ</td></tr> <tr><td colspan="3">Drawing Number D01</td><td>Revision</td></tr> | | | | Scale 1:50 | Date 31/05/2023 | Checked AZ | Drawn By AZ | Drawing Number D01 | | | Revision |
| Scale 1:50 | Date 31/05/2023 | Checked AZ | Drawn By AZ | | | | | | | | |
| Drawing Number D01 | | | Revision | | | | | | | | |

NOTES
THIS DRAWING IS FOR PLANNING USE ONLY,
STRUCTURE AND BUILDING CONTROL
APPROVAL IS REQUIRED BEFORE
COMMENCEMENT OF ANY BUILDING
WORKS.DO NOT REPRODUCE THIS
DRAWING WITHOUT PERMISSION, THIS
DRAWING IS SUBJECT TO COPYRIGHT .

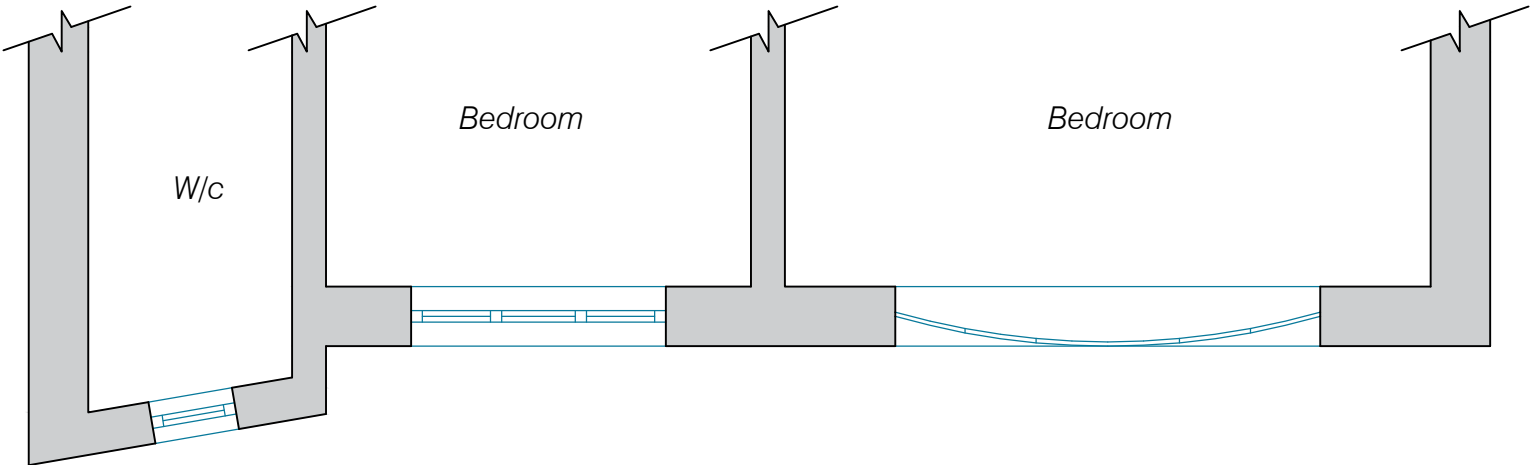


EXISTING SECOND FLOOR PLAN (REAR)



| | | | |
|---|-------|-------|------|
| | | | |
| Issue | Notes | Drawn | Date |
| <div>Express Plans</div> <div>Suite 12, 29 Belmont Road, Uxbrdge, UB8 1QS Tel: 07375 455206 Email: info@expressplans.co.uk</div> <div>Client Mr. Fitzsimmons 12 Heath Court, Frognal, London, NW3 6AH</div> <div>Drawing Title EXISTING FIRST FLOOR PLAN (REAR)</div> <div><div>Scale 1:50</div><div>Date 31/05/2023</div><div>Checked AZ</div><div>Drawn By AZ</div></div> <div><div>Drawing Number D02</div><div>Revision</div></div> | | | |


NOTES
THIS DRAWING IS FOR PLANNING USE ONLY,
STRUCTURE AND BUILDING CONTROL
APPROVAL IS REQUIRED BEFORE
COMMENCEMENT OF ANY BUILDING
WORKS.DO NOT REPRODUCE THIS
DRAWING WITHOUT PERMISSION, THIS
DRAWING IS SUBJECT TO COPYRIGHT .

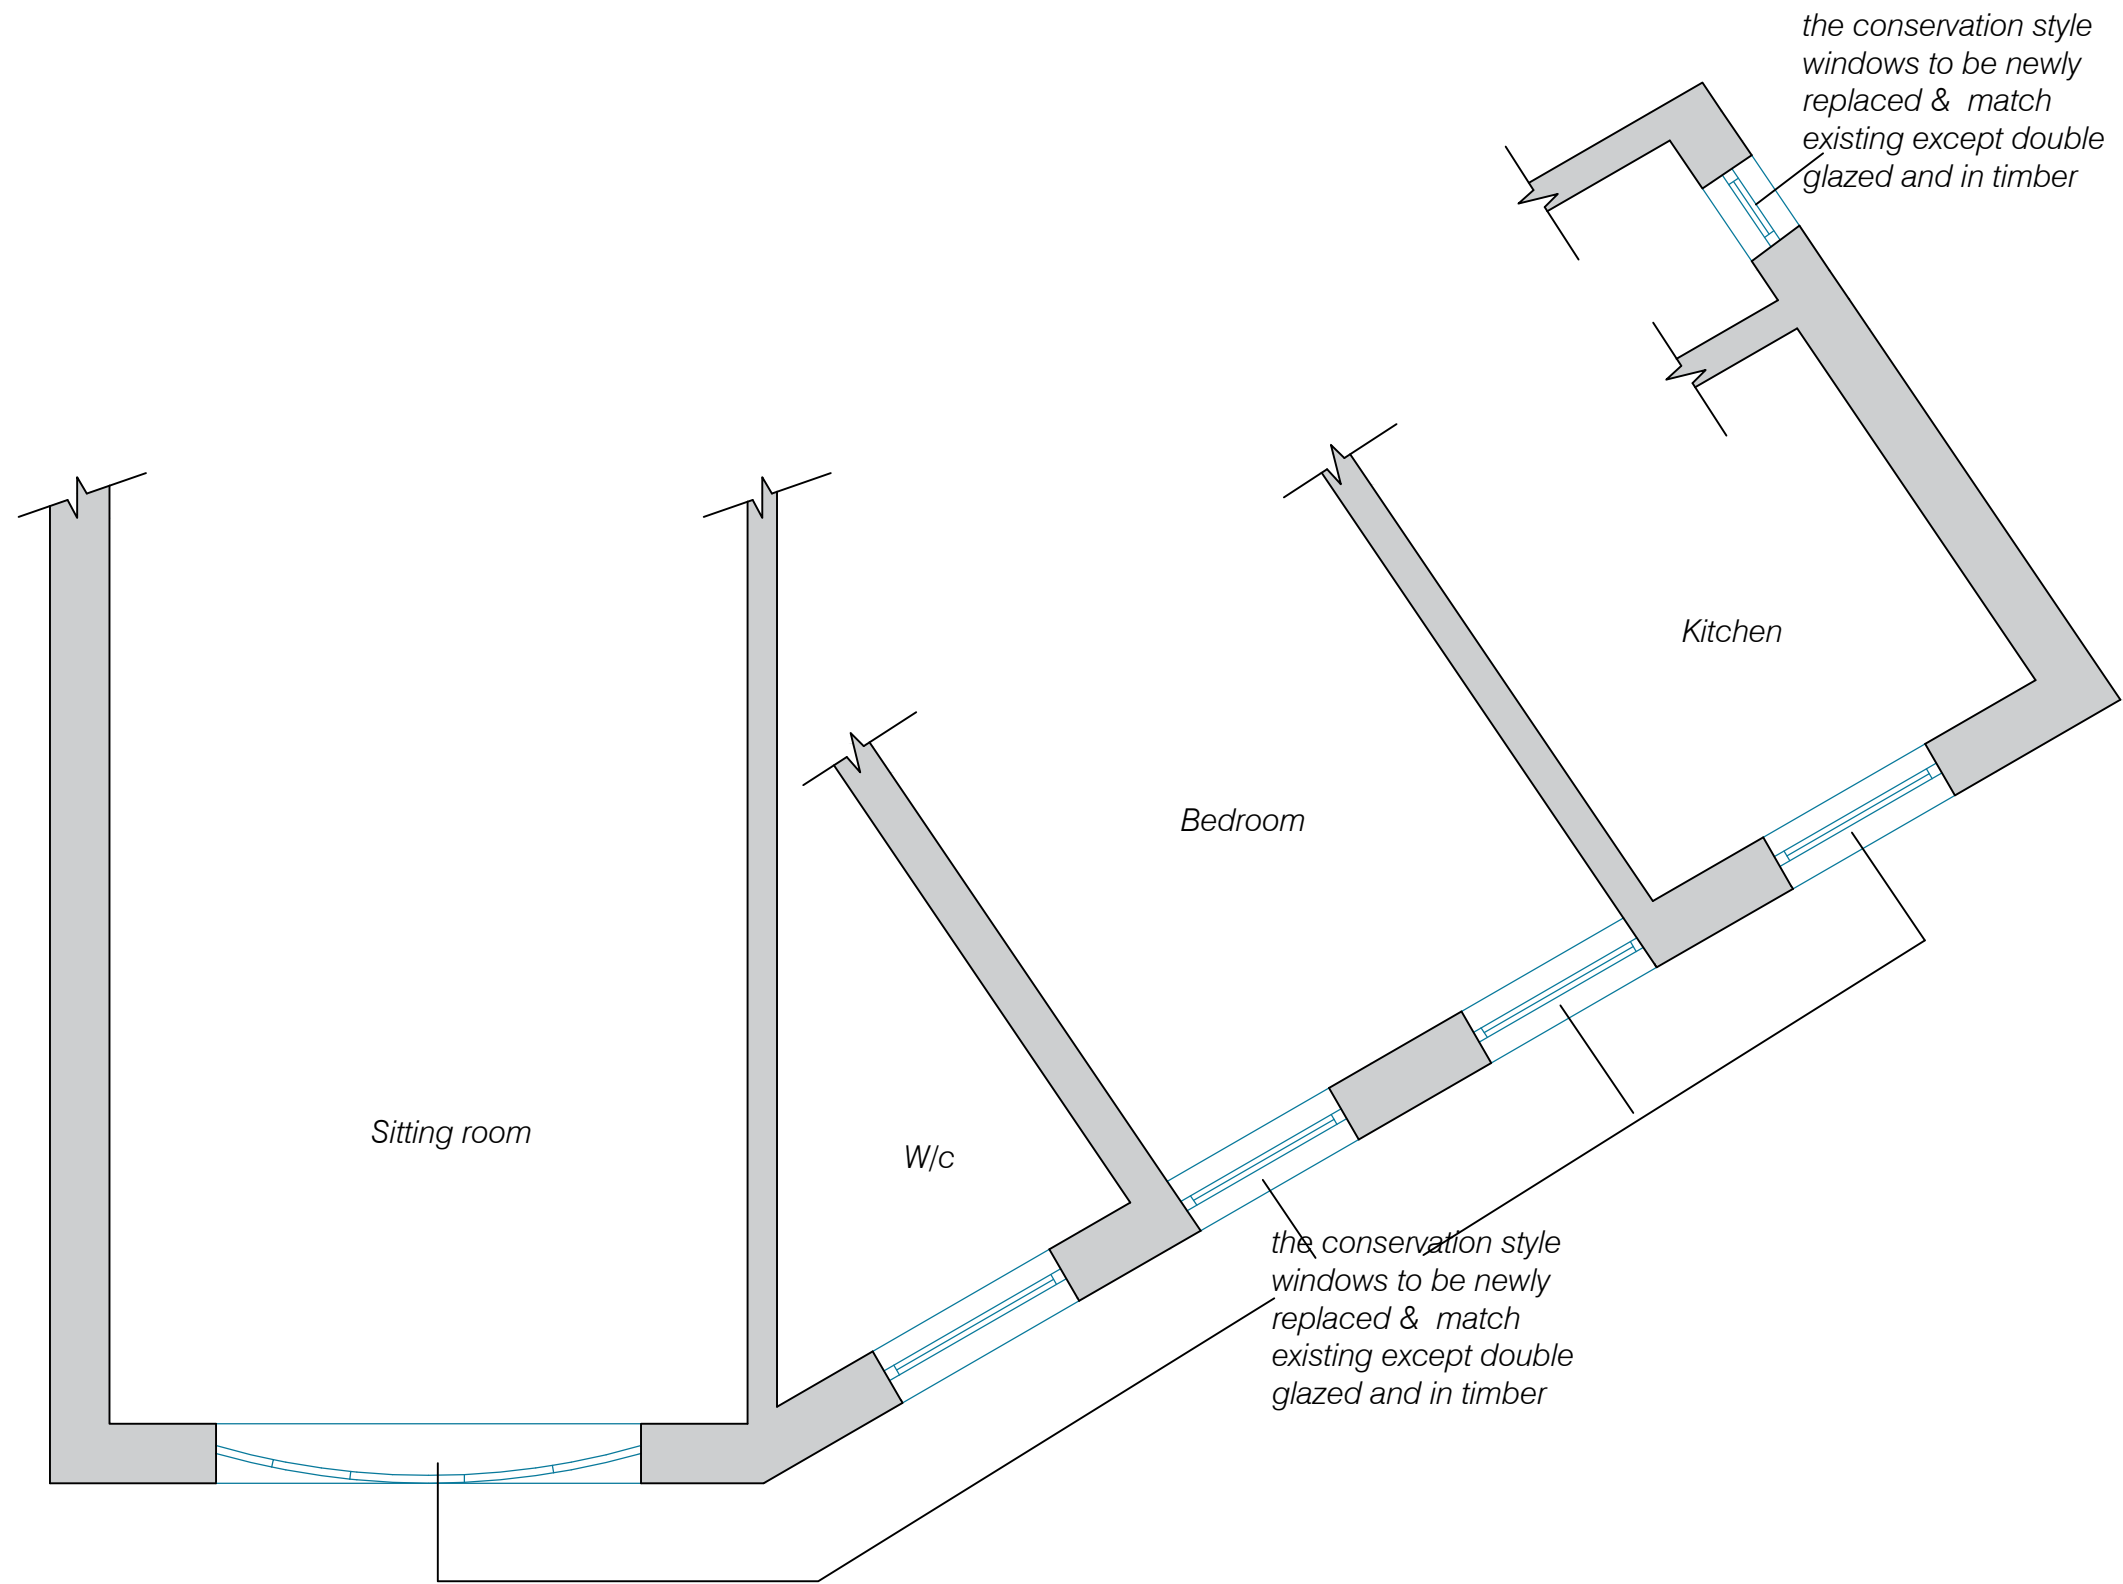

PROPOSED SECOND FLOOR PLAN (FRONT)

| | | | | | | | | | | | | | | | | | | | |
|---|------------|---------|----------|-------|------|---------|----------|------|------------|----|----|----------------|--|--|----------|-----|--|--|--|
| | | | | | | | | | | | | | | | | | | | |
| Issue | Notes | Drawn | Date | | | | | | | | | | | | | | | | |
| <div>Express Plans</div> <div>Suite 12, 29 Belmont Road, Uxbrdge, UB8 1QS Tel: 07375 455206 Email: info@expressplans.co.uk</div> <div>Client Mr. Fitzsimmons 12 Heath Court, Frognal, London, NW3 6AH</div> <div>Drawing Title PROPOSED FIRST FLOOR PLAN (FRONT)</div> <tr><td>Scale</td><td>Date</td><td>Checked</td><td>Drawn By</td></tr> <tr><td>1:50</td><td>31/05/2023</td><td>AZ</td><td>AZ</td></tr> <tr><td colspan="3">Drawing Number</td><td>Revision</td></tr> <tr><td colspan="3">D03</td><td></td></tr> | | | | Scale | Date | Checked | Drawn By | 1:50 | 31/05/2023 | AZ | AZ | Drawing Number | | | Revision | D03 | | | |
| Scale | Date | Checked | Drawn By | | | | | | | | | | | | | | | | |
| 1:50 | 31/05/2023 | AZ | AZ | | | | | | | | | | | | | | | | |
| Drawing Number | | | Revision | | | | | | | | | | | | | | | | |
| D03 | | | | | | | | | | | | | | | | | | | |

NOTES
THIS DRAWING IS FOR PLANNING USE ONLY,
STRUCTURE AND BUILDING CONTROL
APPROVAL IS REQUIRED BEFORE
COMMENCEMENT OF ANY BUILDING
WORKS.DO NOT REPRODUCE THIS
DRAWING WITHOUT PERMISSION, THIS
DRAWING IS SUBJECT TO COPYRIGHT .

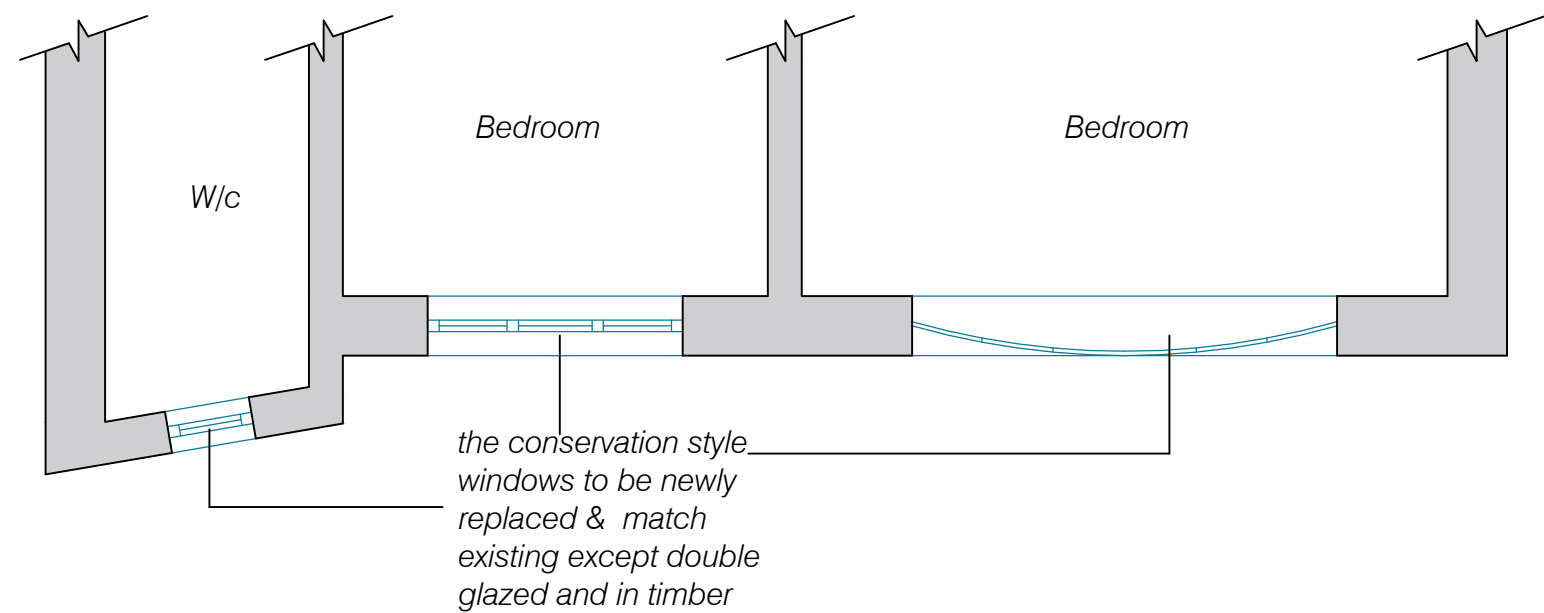


PROPOSED SECOND FLOOR PLAN (REAR)




| | | | | | | | | | | | | | | | | | | | |
|--|------------|---------|----------|-------|------|---------|----------|------|------------|----|----|----------------|--|--|----------|-----|--|--|--|
| | | | | | | | | | | | | | | | | | | | |
| Issue | Notes | Drawn | Date | | | | | | | | | | | | | | | | |
| <div>Express Plans</div> <div>Suite 12, 29 Belmont Road, Uxbrdge, UB8 1QS Tel: 07375 455206 Email: info@expressplans.co.uk</div> <div>Client</div> <div>Mr. Fitzsimmons 12 Heath Court, Frognal, London, NW3 6AH</div> <div>Drawing Title</div> <div>PROPOSED FIRST FLOOR PLAN (REAR)</div> <tr><td>Scale</td><td>Date</td><td>Checked</td><td>Drawn By</td></tr> <tr><td>1:50</td><td>31/05/2023</td><td>AZ</td><td>AZ</td></tr> <tr><td colspan="3">Drawing Number</td><td>Revision</td></tr> <tr><td colspan="3">D04</td><td></td></tr> | | | | Scale | Date | Checked | Drawn By | 1:50 | 31/05/2023 | AZ | AZ | Drawing Number | | | Revision | D04 | | | |
| Scale | Date | Checked | Drawn By | | | | | | | | | | | | | | | | |
| 1:50 | 31/05/2023 | AZ | AZ | | | | | | | | | | | | | | | | |
| Drawing Number | | | Revision | | | | | | | | | | | | | | | | |
| D04 | | | | | | | | | | | | | | | | | | | |

NOTES
THIS DRAWING IS FOR PLANNING USE ONLY,
STRUCTURE AND BUILDING CONTROL
APPROVAL IS REQUIRED BEFORE
COMMENCEMENT OF ANY BUILDING
WORKS.DO NOT REPRODUCE THIS
DRAWING WITHOUT PERMISSION, THIS
DRAWING IS SUBJECT TO COPYRIGHT .

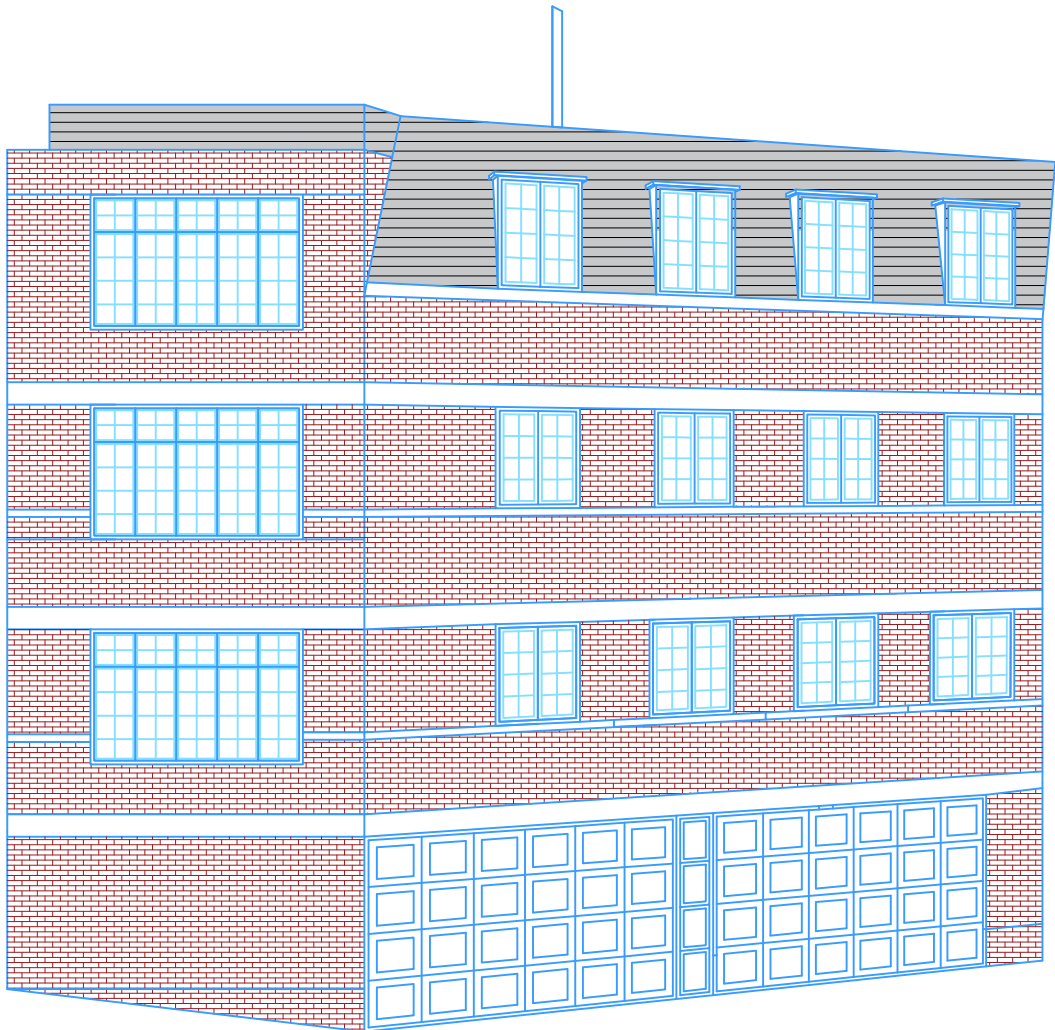

EXISTING FRONT ELEVATION


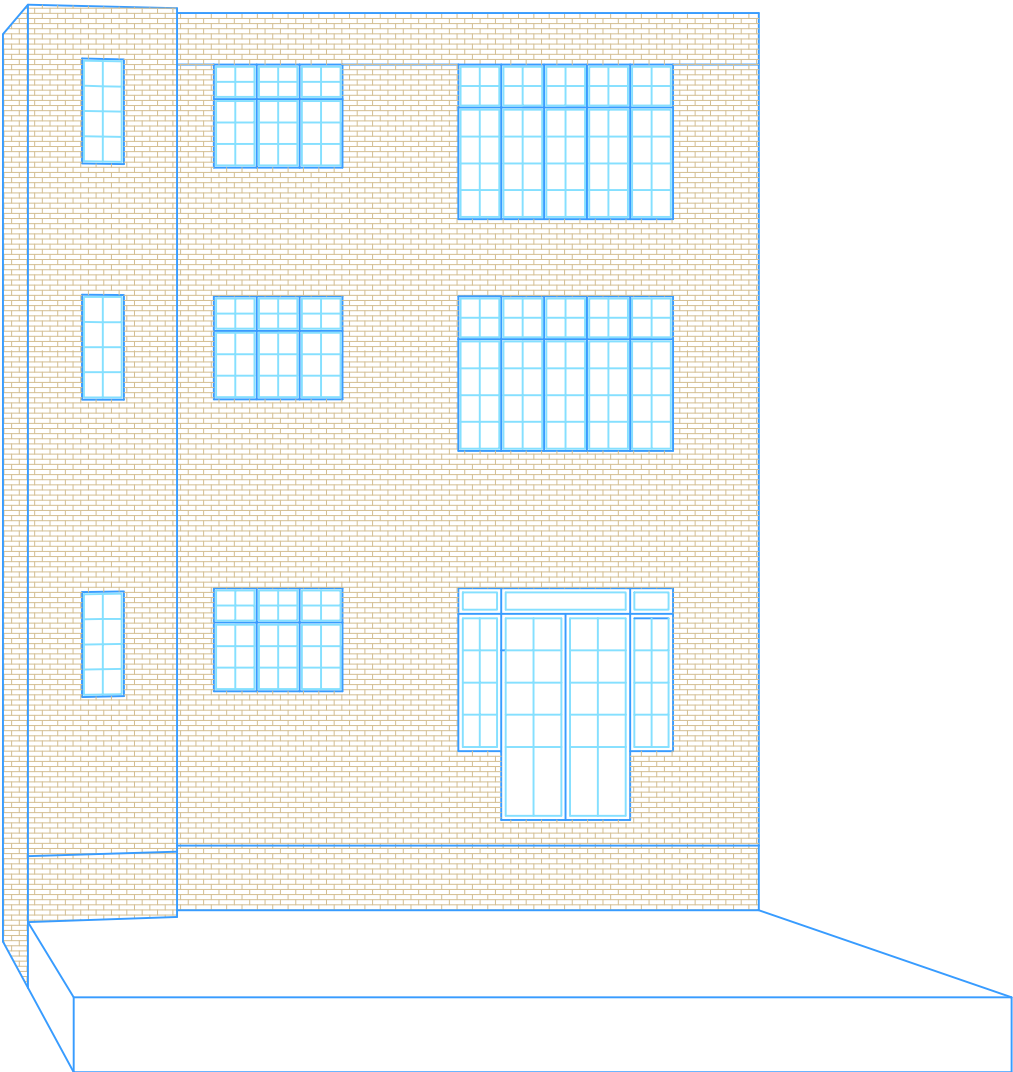


EXISTING REAR ELEVATION









| | | | |
|---|-------|-------|------|
| | | | |
| Issue | Notes | Drawn | Date |
| <div>Express Plans</div> <div>Suite 12, 29 Belmont Road, Uxbrdge, UB8 1QS Tel: 07375 455206 Email: info@expressplans.co.uk</div> <div>Client Mr. Fitzsimmons 12 Heath Court, Frognal, London, NW3 6AH</div> <div>Drawing Title EXISTING ELEVATIONS</div> <div><div>Scale 1:100</div><div>Date 31/05/2023</div><div>Checked AZ</div><div>Drawn By AZ</div></div> <div><div>Drawing Number D05</div><div>Revision</div></div> | | | |


NOTES
THIS DRAWING IS FOR PLANNING USE ONLY,
STRUCTURE AND BUILDING CONTROL
APPROVAL IS REQUIRED BEFORE
COMMENCEMENT OF ANY BUILDING
WORKS.DO NOT REPRODUCE THIS
DRAWING WITHOUT PERMISSION, THIS
DRAWING IS SUBJECT TO COPYRIGHT .

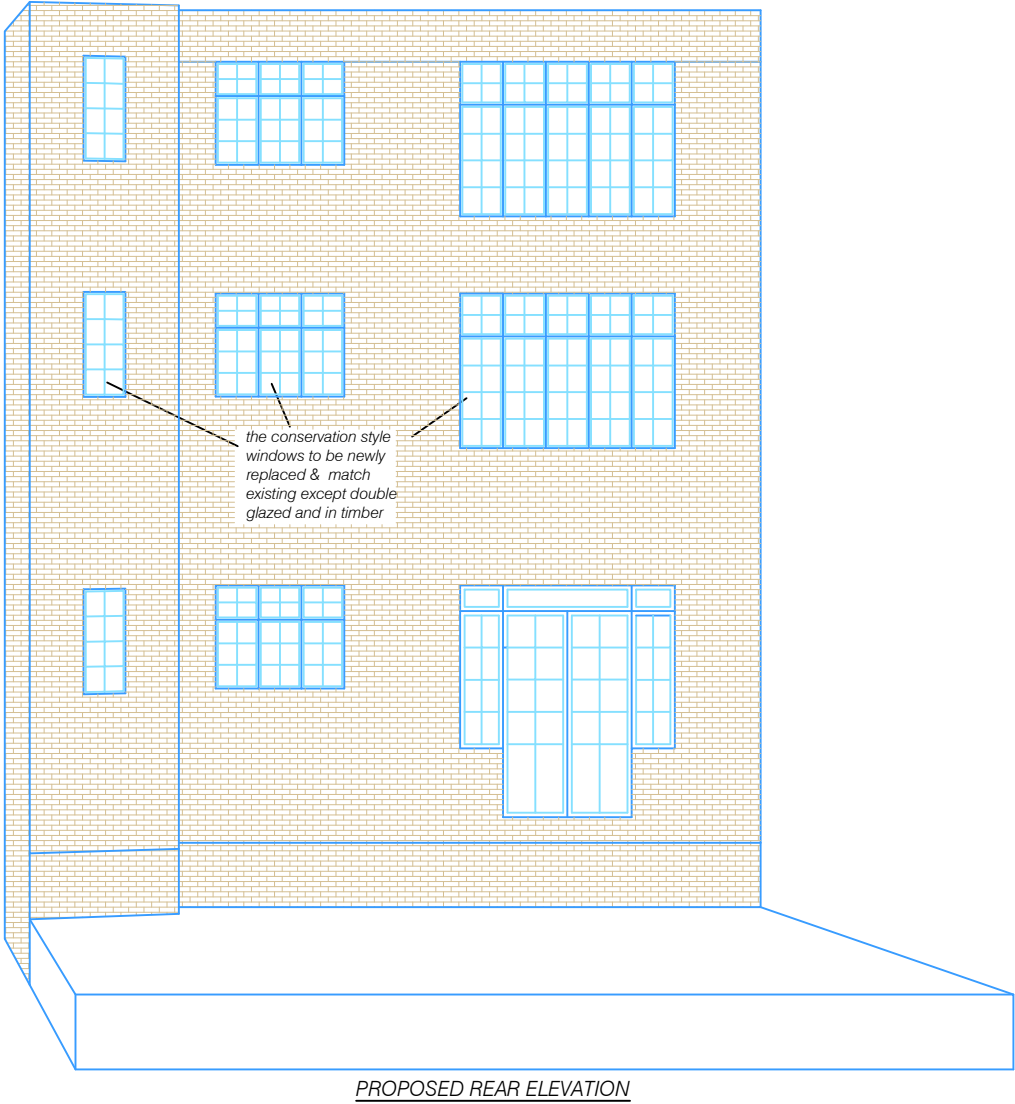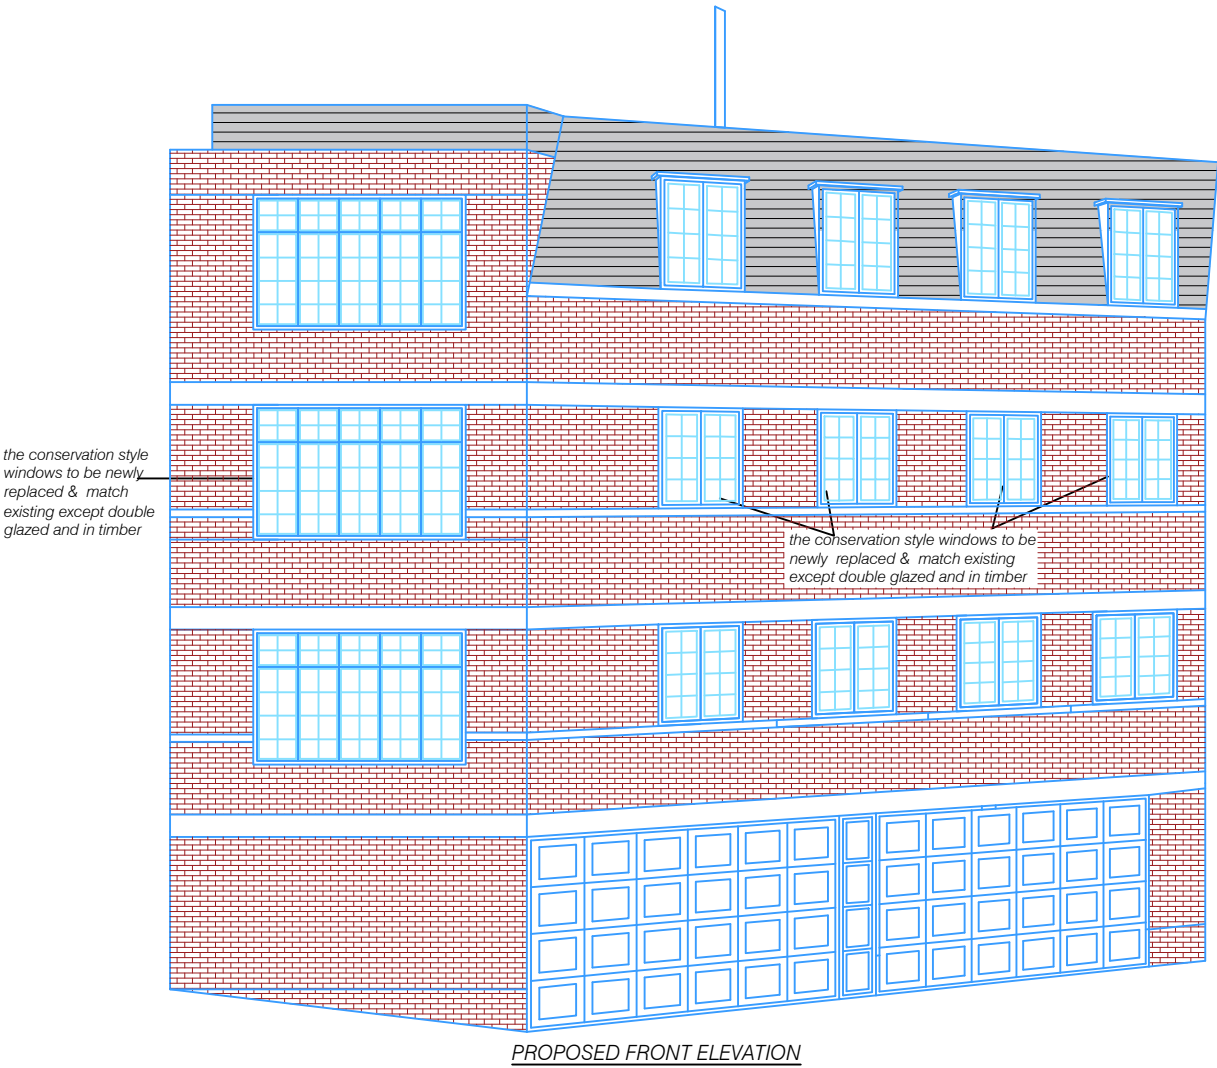

| | | | |
|---|-------|-------|------|
| | | | |
| Issue | Notes | Drawn | Date |
| <div>Express Plans</div> <div>Suite 12, 29 Belmont Road, Uxbridge, UB8 1QS Tel: 07375 455206 Email: info@expressplans.co.uk</div> <div>Client</div> <div>Mr. Fitzsimmons 12 Heath Court, Froggnal, London, NW3 6AH</div> <div>Drawing Title</div> <div>PROPOSED ELEVATIONS</div> <div><div>Scale</div><div>1:100</div><div>Date</div><div>31/05/2023</div><div>Checked</div><div>AZ</div><div>Drawn By</div><div>AZ</div></div> <div><div>Drawing Number</div><div>D06</div><div>Revision</div></div> | | | |

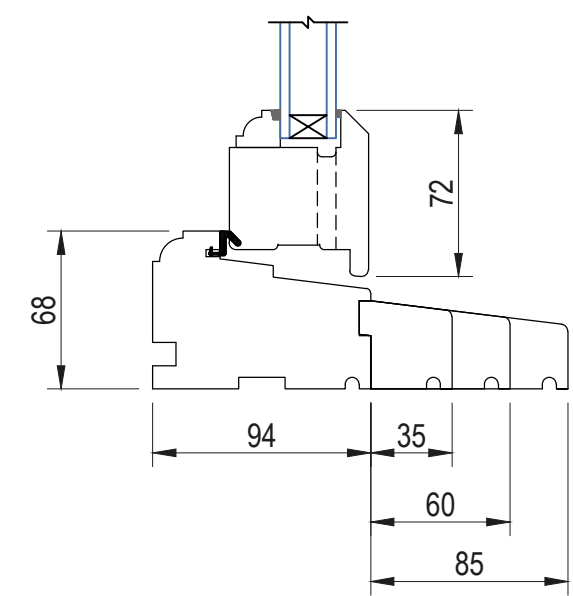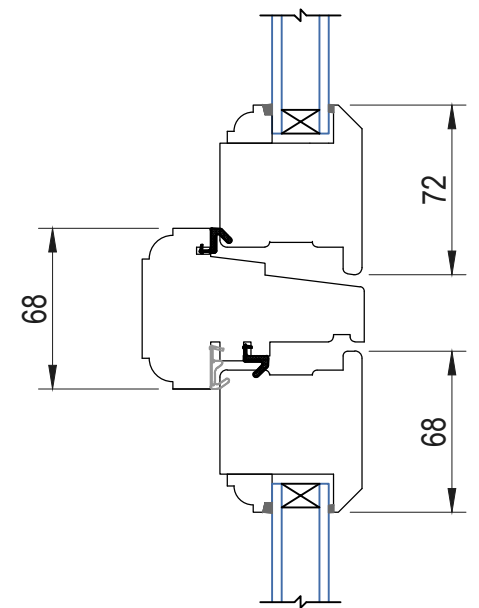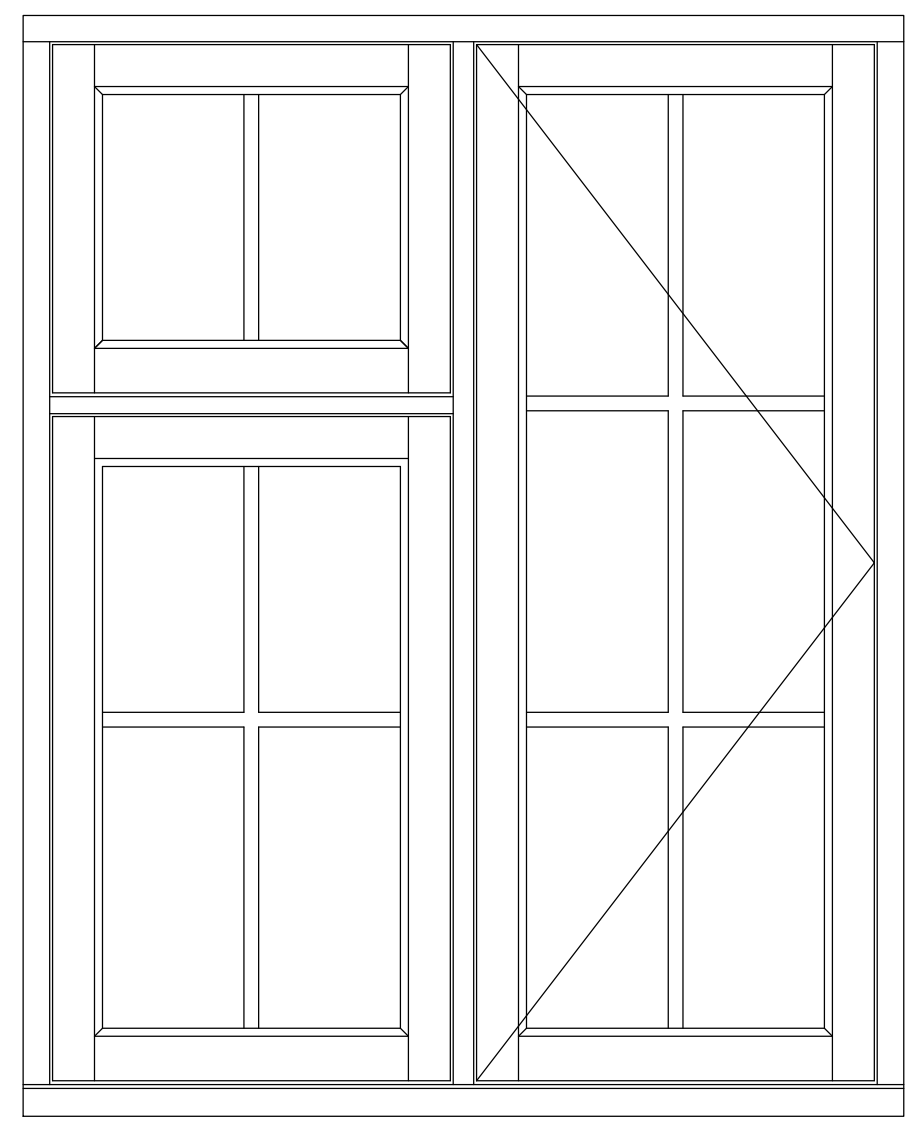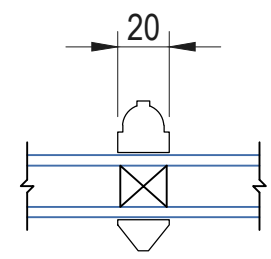
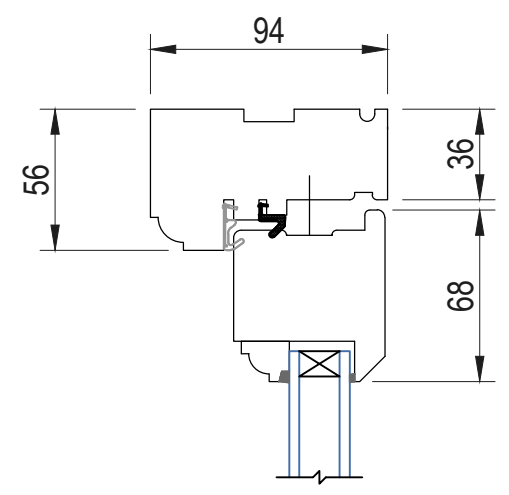
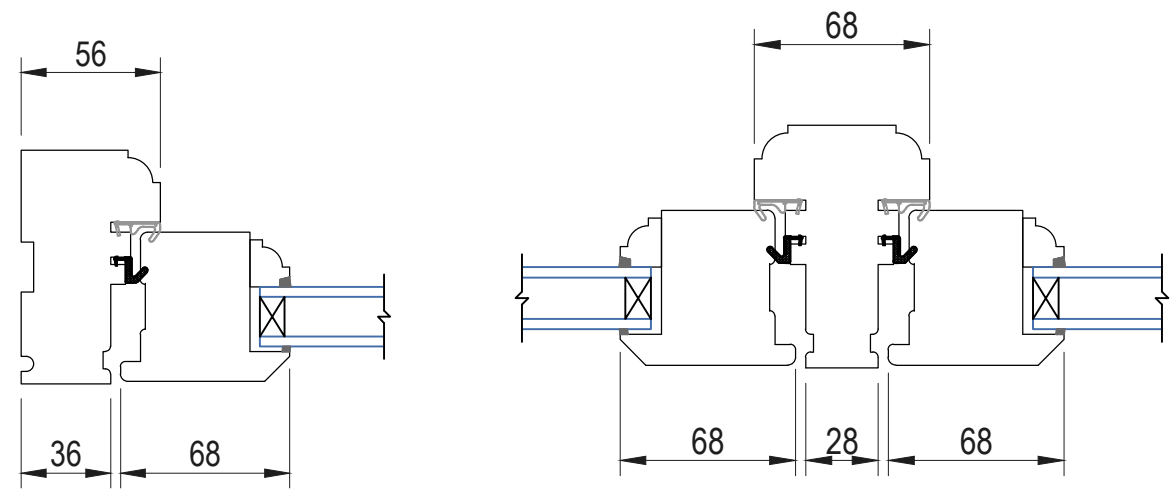


NOTES
THIS DRAWING IS FOR PLANNING USE ONLY,
STRUCTURE AND BUILDING CONTROL
APPROVAL IS REQUIRED BEFORE
COMMENCEMENT OF ANY BUILDING
WORKS.DO NOT REPRODUCE THIS
DRAWING WITHOUT PERMISSION, THIS
DRAWING IS SUBJECT TO COPYRIGHT .

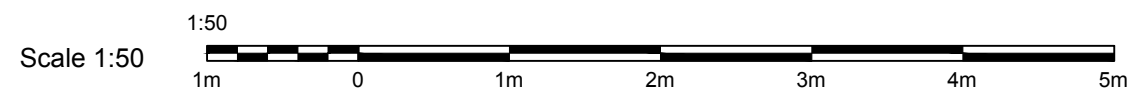


| | | | |
|---|-------|-------|------|
| | | | |
| Issue | Notes | Drawn | Date |
| <div>Express Plans</div> <div>Suite 12, 29 Belmont Road, Uxbrdge, UB8 1QS Tel: 07375 455206 Email: info@expressplans.co.uk</div> <div>Client</div> <div>Mr. Fitzsimmons 12 Heath Court, Frognal, London, NW3 6AH</div> <div>Drawing Title</div> <div>SECTIONS</div> <div><div>Scale1:50</div><div>Date31/05/2023</div><div>CheckedAZ</div><div>Drawn ByAZ</div></div> <div><div>Drawing Number</div><div>D07</div><div>Revision</div></div> | | | |

NOTES
THIS DRAWING IS FOR PLANNING USE ONLY,
STRUCTURE AND BUILDING CONTROL
APPROVAL IS REQUIRED BEFORE
COMMENCEMENT OF ANY BUILDING
WORKS.DO NOT REPRODUCE THIS
DRAWING WITHOUT PERMISSION, THIS
DRAWING IS SUBJECT TO COPYRIGHT .

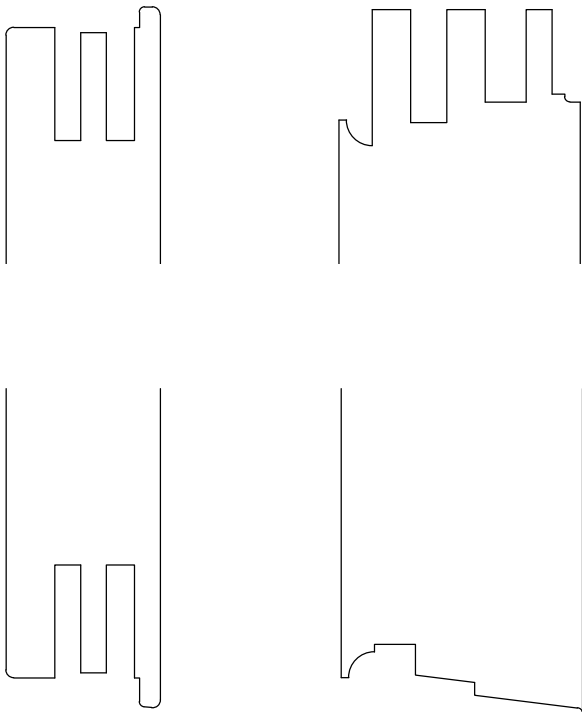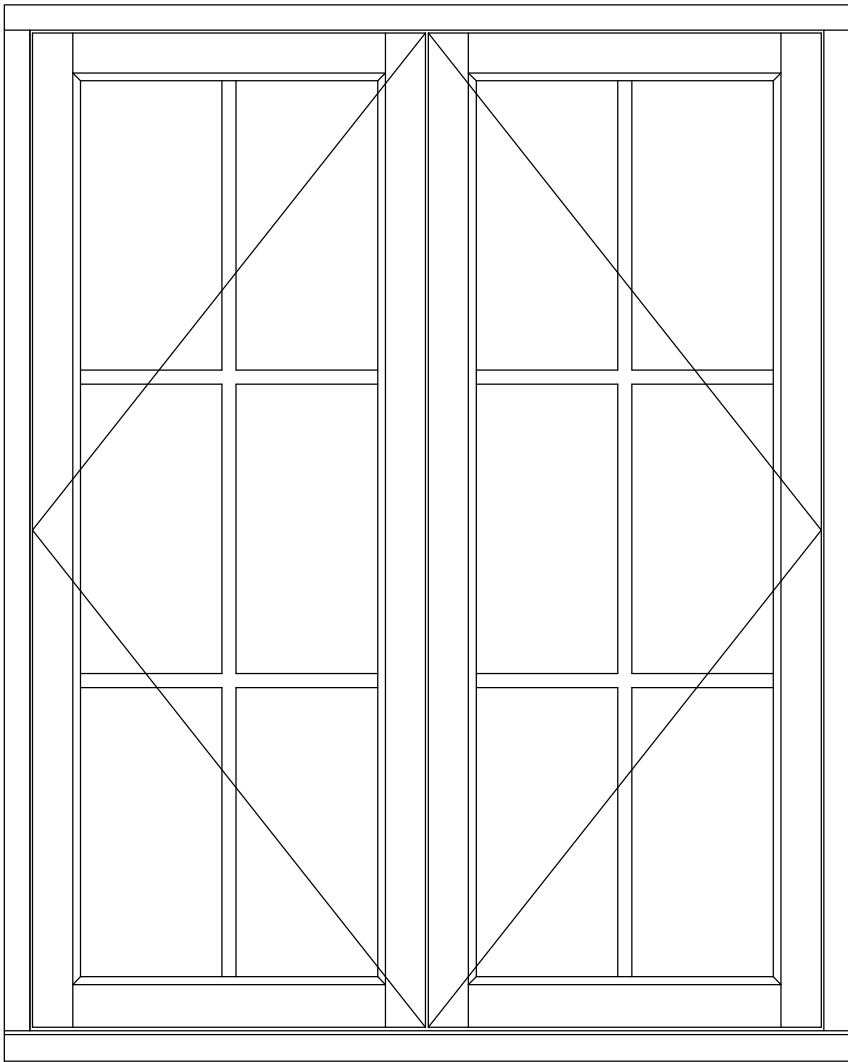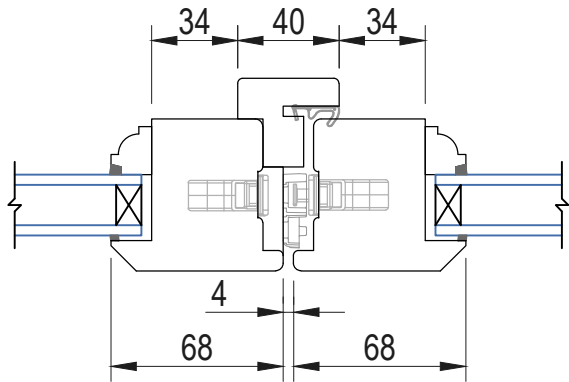

| | | | |
|---|-------|-------|------|
| | | | |
| Issue | Notes | Drawn | Date |
| <div>Express Plans</div> <div>Suite 12, 29 Belmont Road, Uxbrdge, UB8 1QS Tel: 07375 455206 Email: info@expressplans.co.uk</div> <div>Client Mr. Fitzsimmons 12 Heath Court, Frognal, London, NW3 6AH</div> <div>Drawing Title SECTIONS</div> <div><div>Scale 1:50</div><div>Date 31/05/2023</div><div>Checked AZ</div><div>Drawn By AZ</div></div> <div><div>Drawing Number D08</div><div>Revision</div></div> | | | |



NOTES
THIS DRAWING IS FOR PLANNING USE ONLY,
STRUCTURE AND BUILDING CONTROL
APPROVAL IS REQUIRED BEFORE
COMMENCEMENT OF ANY BUILDING
WORKS.DO NOT REPRODUCE THIS
DRAWING WITHOUT PERMISSION, THIS
DRAWING IS SUBJECT TO COPYRIGHT .

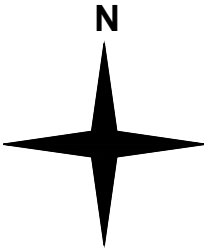

| | | | | | | | | | | | |
|--|--------------------|---------------|----------------|----------------|--------------------|---------------|----------------|-----------------------|--|--|----------|
| | | | | | | | | | | | |
| Issue | Notes | Drawn | Date | | | | | | | | |
| <div>Express Plans</div> <div>Suite 12, 29 Belmont Road, Uxbrdge, UB8 1QS Tel: 07375 455206 Email: info@expressplans.co.uk</div> <div>Client Mr. Fitzsimmons 12 Heath Court, Frognal, London, NW3 6AH</div> <div>Drawing Title BLOCK PLAN</div> <tr><td>Scale 1:500</td><td>Date 31/05/2023</td><td>Checked AZ</td><td>Drawn By AZ</td></tr> <tr><td colspan="3">Drawing Number D09</td><td>Revision</td></tr> | | | | Scale 1:500 | Date 31/05/2023 | Checked AZ | Drawn By AZ | Drawing Number D09 | | | Revision |
| Scale 1:500 | Date 31/05/2023 | Checked AZ | Drawn By AZ | | | | | | | | |
| Drawing Number D09 | | | Revision | | | | | | | | |



NOTES
THIS DRAWING IS FOR PLANNING USE ONLY,
STRUCTURE AND BUILDING CONTROL
APPROVAL IS REQUIRED BEFORE
COMMENCEMENT OF ANY BUILDING
WORKS.DO NOT REPRODUCE THIS
DRAWING WITHOUT PERMISSION, THIS
DRAWING IS SUBJECT TO COPYRIGHT .

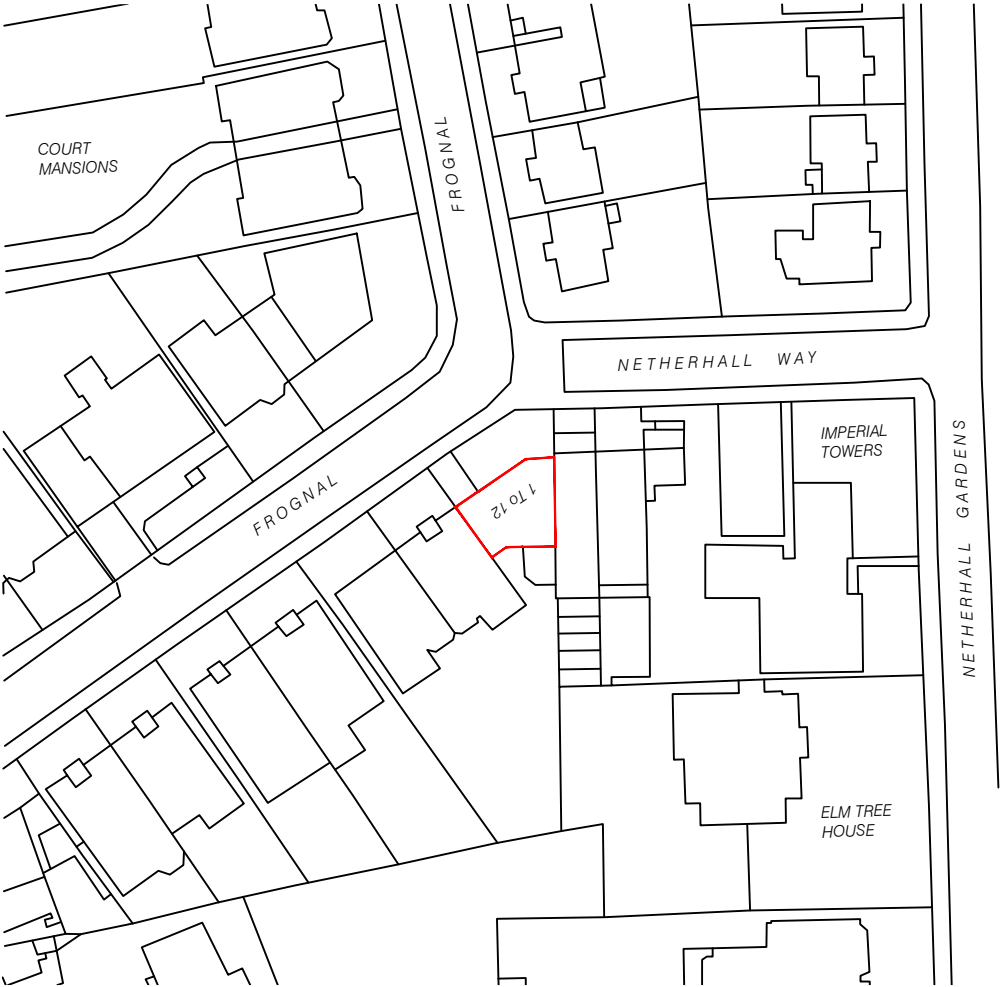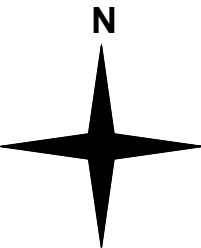

| | | | | | | | | | | | |
|---|--------------------|---------------|----------------|-----------------|--------------------|---------------|----------------|-----------------------|--|--|----------|
| | | | | | | | | | | | |
| Issue | Notes | Drawn | Date | | | | | | | | |
| <div>Express Plans</div> <div>Suite 12, 29 Belmont Road, Uxbrdge, UB8 1QS Tel: 07375 455206 Email: info@expressplans.co.uk</div> <div>Client Mr. Fitzsimmons 12 Heath Court, Frognaal, London, NW3 6AH</div> <div>Drawing Title LOCATION PLAN</div> <tr><td>Scale 1:1250</td><td>Date 31/05/2023</td><td>Checked AZ</td><td>Drawn By AZ</td></tr> <tr><td colspan="3">Drawing Number D10</td><td>Revision</td></tr> | | | | Scale 1:1250 | Date 31/05/2023 | Checked AZ | Drawn By AZ | Drawing Number D10 | | | Revision |
| Scale 1:1250 | Date 31/05/2023 | Checked AZ | Drawn By AZ | | | | | | | | |
| Drawing Number D10 | | | Revision | | | | | | | | |