






**A**  
PROPOSED FRONT ELEVATION  
PL-001

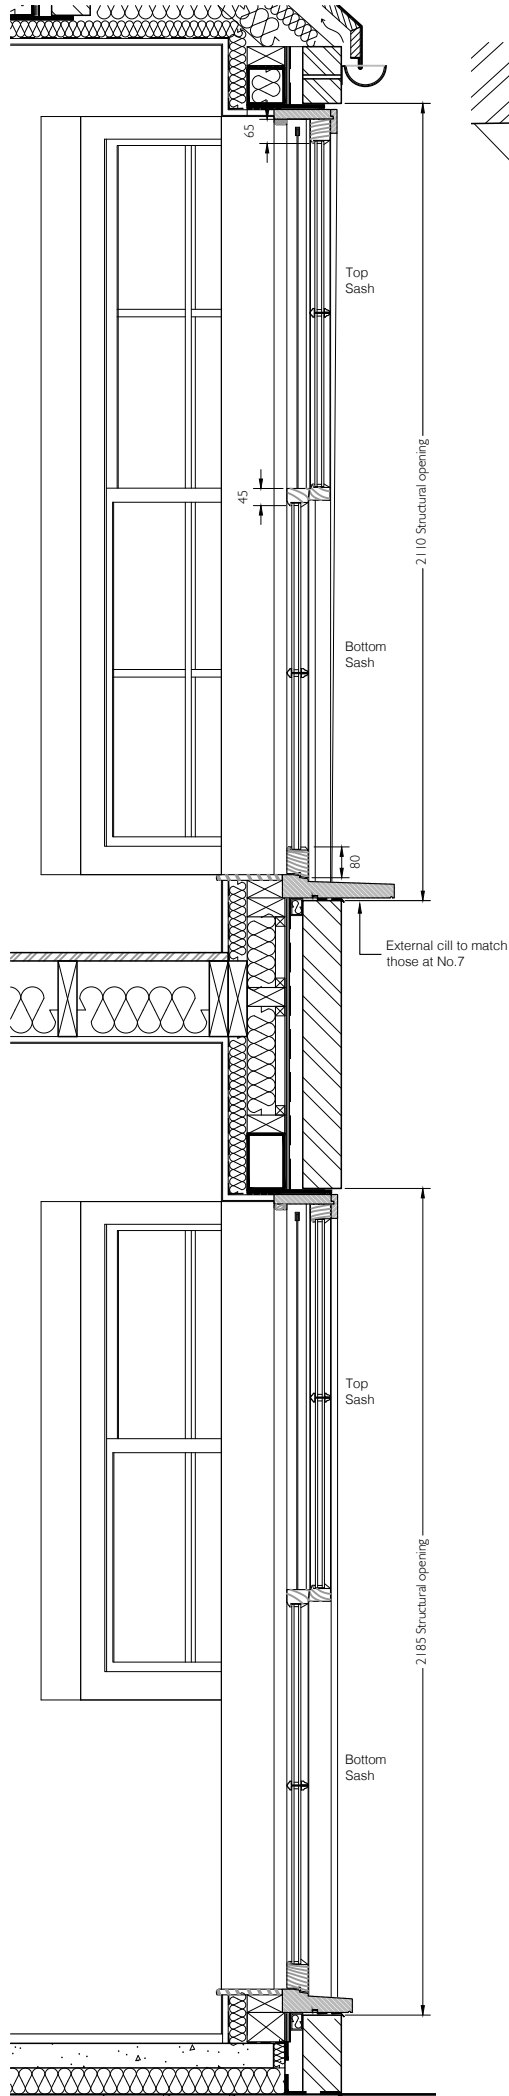

**B**  
PROPOSED SECTION  
PL-001

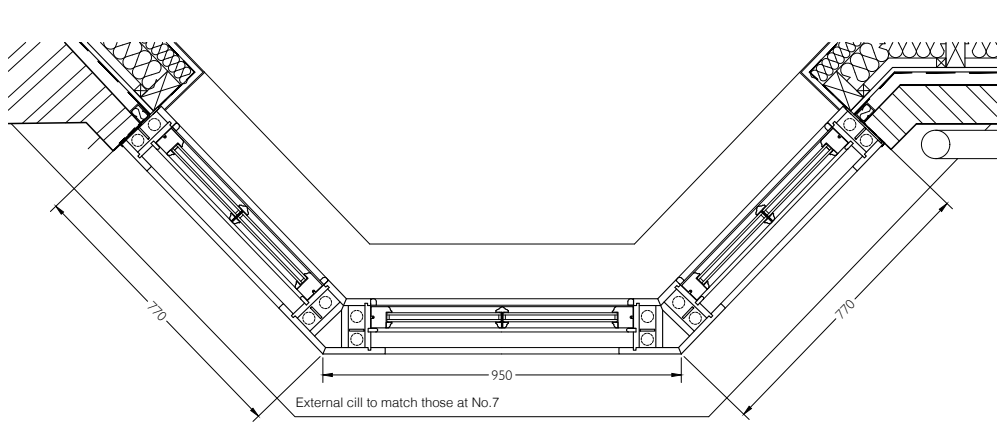


**D**  
PROPOSED UPPER GROUND FLOOR PLAN  
PL-001

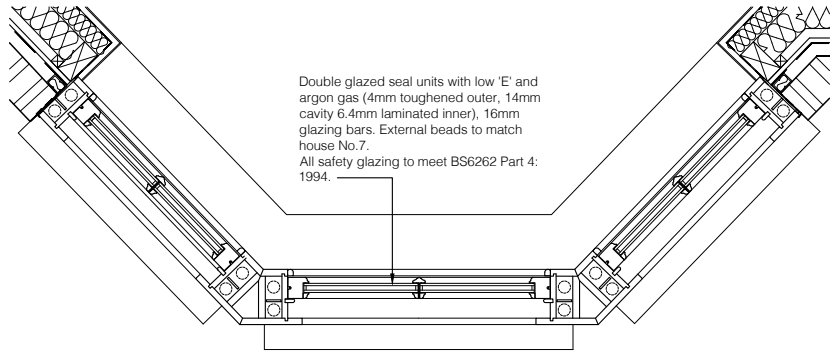

**C**  
PROPOSED LOWER GROUND FLOOR PLAN  
PL-001



**E**  
EXISTING BAY WINDOW AT No. 7  
PL-001

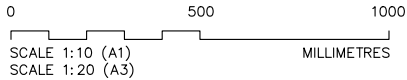

Notes:  
DO NOT SCALE THIS DRAWING UNLESS USED FOR PLANNING PURPOSES. USE FIGURED DIMENSIONS ONLY CONTRACTORS ARE RESPONSIBLE FOR TAKING AND CHECKING SITE DIMENSIONS  
DESIGN COPYRIGHT IS VESTED IN THE ARCHITECT FROM WHOM CONSENT MUST BE OBTAINED FOR COPYING OR REPRODUCING THIS DRAWING

Rev.	Date	Comment	By
A	20.04.23	HORIZONTAL GLAZING BARS SHOWN IN SECTION	/

Do not scale from this drawing unless used for planning purposes  
All dimensions are to be checked and confirmed on site  
Any discrepancies are to be reported immediately to the Architect or Main Contractor

**COPYRIGHT © 2013**  
ALL RIGHTS DESCRIBED IN THE CHAPTER IV OF THE COPYRIGHT  
DESIGN AND PATENTS ACT 1988, HAVE BEEN GENERALLY ASSERTED

Client:  
Mr S Vogel  
5 Parkhill Road, London NW3 2YH

Project:  
**5 Parkhill Road**  
Planning - Discharge Condition

Drawing:  
Front Window Details

Project No.	Drawing No.	Issue	Status
<b>1457</b>	<b>PL-001</b>	<b>A</b>	<b>-</b>

Scale	Date	Drawn By	Checked By
1:10 @ A1	Apr 23	JP	

**HP Architects**  
(E): rickhasel@hparchitects.uk  
(E): jorgmestland@hparchitects.uk  
(W): www.hparchitects.uk