


PROJECT 9 Heath Villas, NW3 1AW

CONTENTS Existing Drawings dated 19.06.2023


PREPARED BY Paulina Kosciak

0044 20 37708285 stjepan@lucindasanford.com www.lucindasanford.com

Unit 13 Talina Centre Bagleys Lane London SW6 2BW

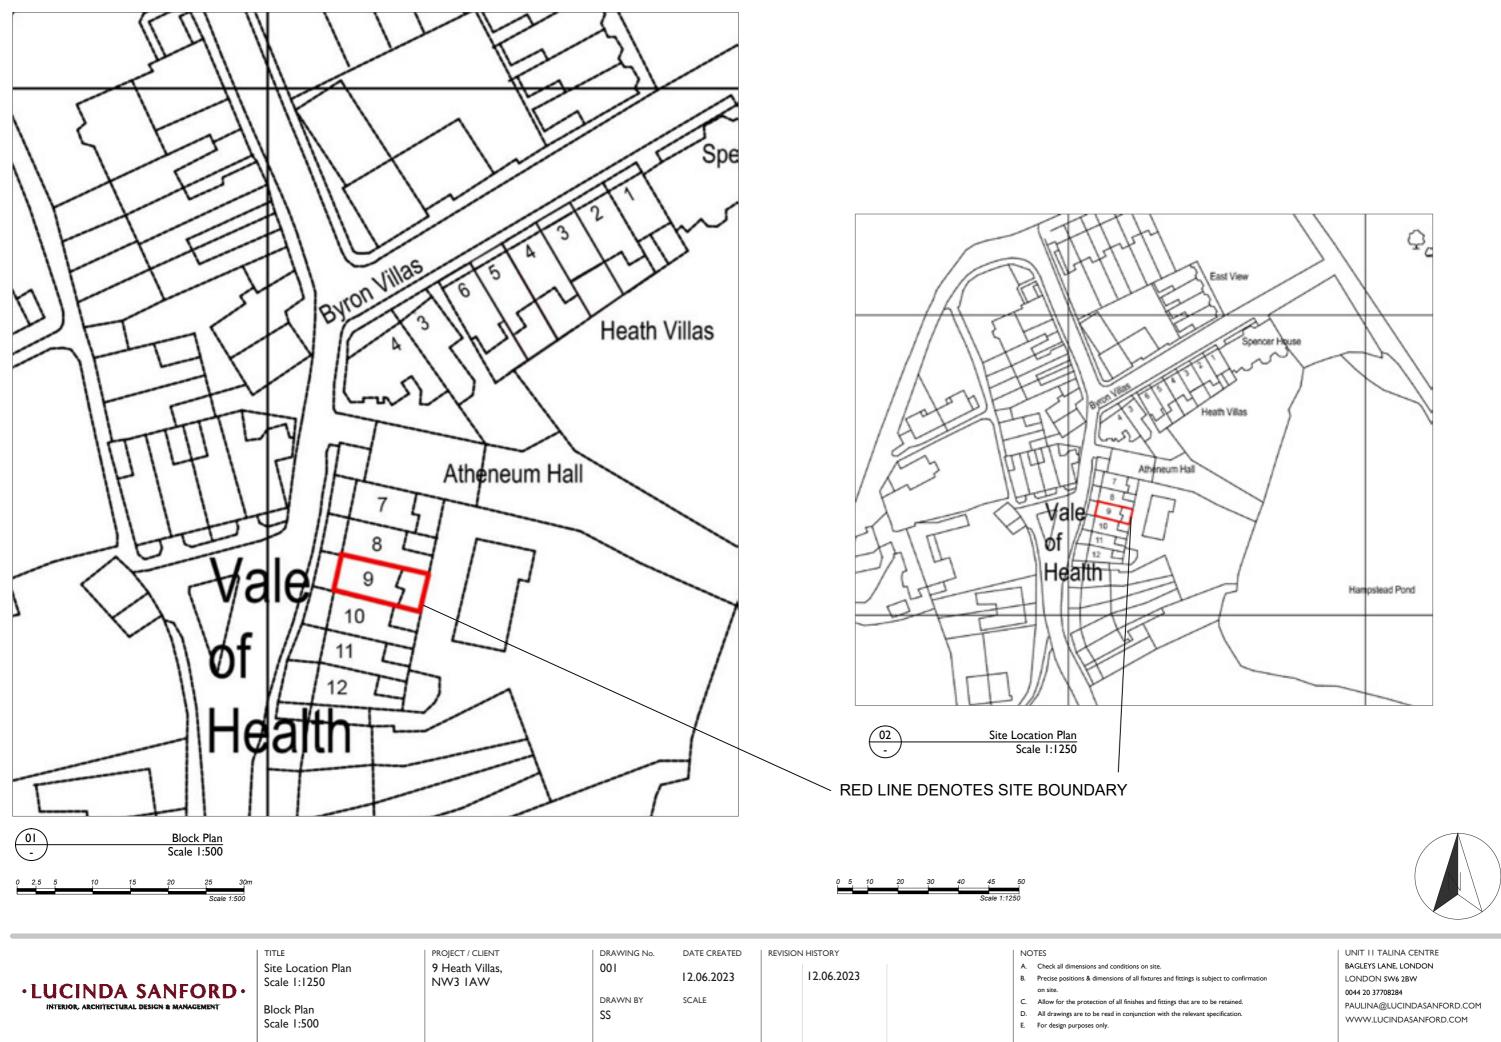



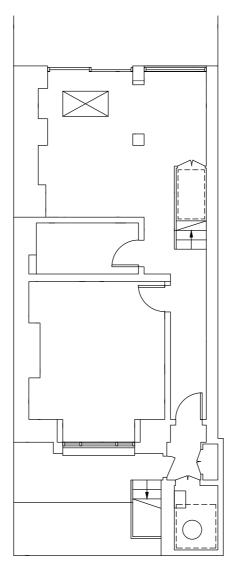


| LUCINDA SANFORD | TITLE EXISTING LOWER GROUND FLOOR | PROJECT / CLIENT 9 Heath Villas, NW3 IAW | DRAWING No. 100 DRAWN BY LR | DATE CREATED 12.06.2023 SCALE 1:100@A3 | REVISIO A B C D E | IN HISTORY | Drawing amended | NOTES A. Check all dimensions and conditions on site. B. Precise positions & dimensions of all fixtures and fi on site. C. Allow for the protection of all finishes and fittings D. All drawings are to be read in conjunction with the E. For design purposes only. |
|-----------------|---|--|--------------------------------------|---|----------------------------------|------------|-----------------|--|
|-----------------|---|--|--------------------------------------|---|----------------------------------|------------|-----------------|--|



and fittings is subject to confirmation

ings that are to be retained. th the relevant specification. UNIT 11 TALINA CENTRE BAGLEYS LANE, LONDON LONDON SW6 2BW 0044 20 37708284 PAULINA@LUCINDASANFORD.COM WWW.LUCINDASANFORD.COM



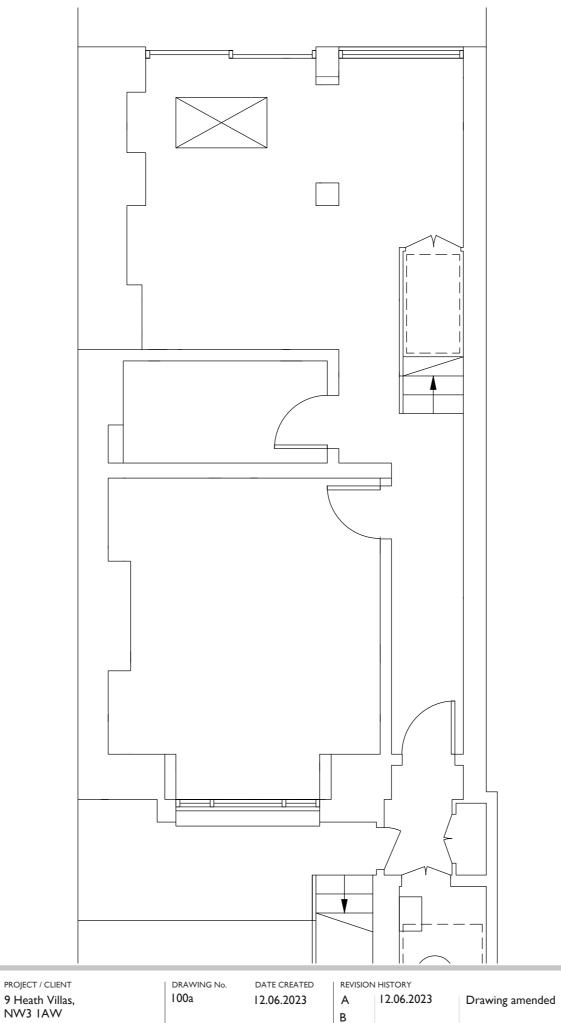

С

D

Е

DRAWN BY

LR

SCALE

I:50@A3

NOTES

- A. Check all dimensions and conditions on site. B. Precise positions & dimensions of all fixtures and fittings is subject to confirmation on site.
- C. Allow for the protection of all finishes and fittings that are to be retained.
- D. All drawings are to be read in conjunction with the relevant specification.
- E. For design purposes only.

IS LUCINDA SANFORD DESIGN - BUILD - MANAGE

TITLE EXISTING LOWER GROUND FLOOR


9 Heath Villas, NW3 IAW

1 m1:5

> UNIT I I TALINA CENTRE BAGLEYS LANE, LONDON LONDON SW6 2BW 0044 20 37708284 PAULINA@LUCINDASANFORD.COM WWW.LUCINDASANFORD.COM





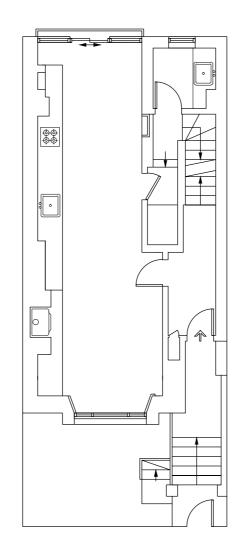



| LUCINDA SANFORD | TITLE EXISTING GROUND FLOOR | PROJECT / CLIENT 9 Heath Villas, NW3 IAW, | DRAWING No. | DATE CREATED 12.06.2023 SCALE | REVISION HISTORY A 12.06.2023 B C D | Drawing amended | NOTES A. Check all dimensions and conditions on site. B. Precise positions & dimensions of all fixtures and fittings is subject on site. C. Allow for the protection of all finishes and fittings that are to be r D. All drawings are to be read in conjunction with the relevant specifie E. For design purposes only. |
|-----------------|-----------------------------------|---|-------------|-------------------------------------|---|-----------------|---|
| | | | LR | 1:100@A3 | E | | |



and fittings is subject to confirmation

ings that are to be retained. th the relevant specification. UNIT 11 TALINA CENTRE BAGLEYS LANE, LONDON LONDON SW6 2BW 0044 20 37708284 PAULINA@LUCINDASANFORD.COM WWW.LUCINDASANFORD.COM

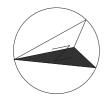

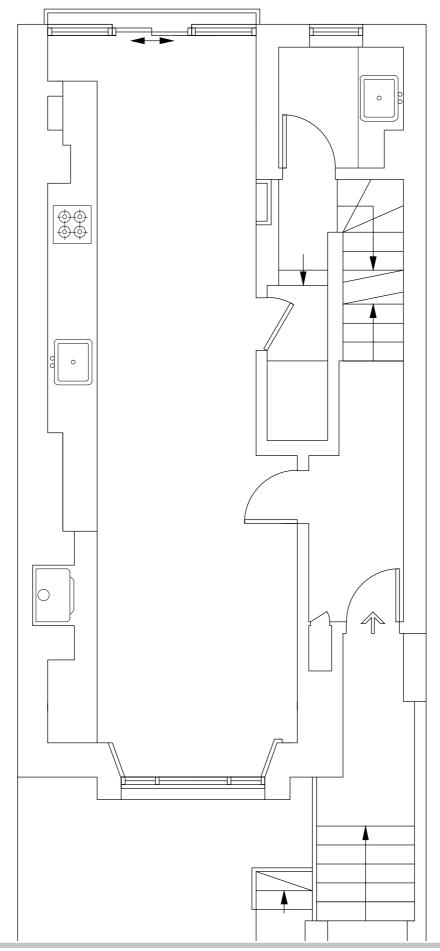


IS TITLE PROJECT / CLIENT DRAWING No. DATE CREATED REVISION HISTORY NOTES existing lOla 9 Heath Villas, 12.06.2023 А 12.06.2023 Drawing amended A. Check all dimensions and conditions on site. B. Precise positions & dimensions of all fixtures and fittings is subject to confirmation GROUND FLOOR NW3 IAW, В LUCINDA SANFORD on site. С C. Allow for the protection of all finishes and fittings that are to be retained. BESIGN - BUILD - MANAGE D. All drawings are to be read in conjunction with the relevant specification. D E. For design purposes only. DRAWN BY SCALE Е LR I:50@A3



UNIT I I TALINA CENTRE BAGLEYS LANE, LONDON LONDON SW6 2BW 0044 20 37708284 PAULINA@LUCINDASANFORD.COM www.lucindasanford.com



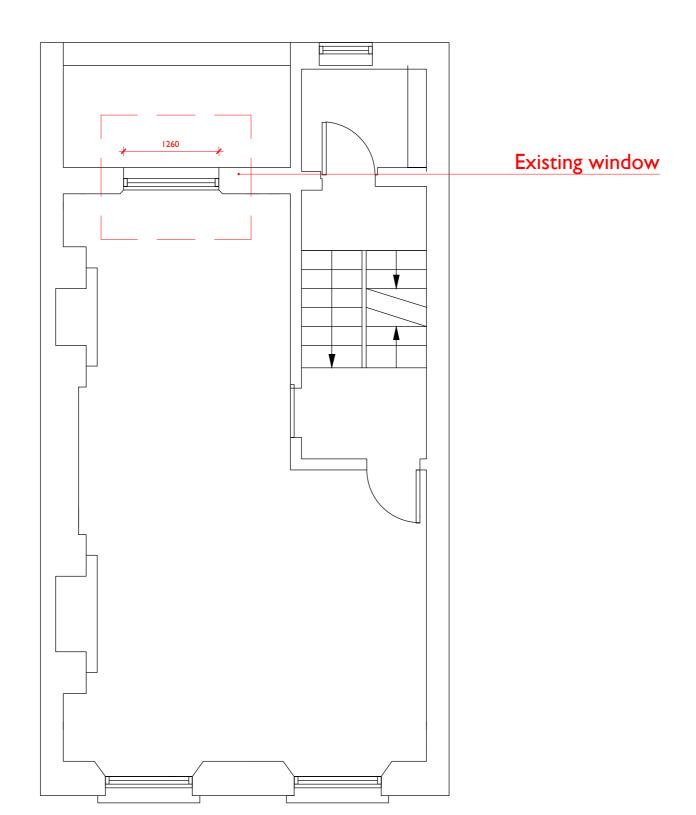


| LUCINDA SANFORD | TITLE EXISTING FIRST FLOOR | 9 Heath Villas, NW3 IAW, | DRAWING No. 102 DRAWN BY LR | DATE CREATED 12.06.2023 SCALE 1:50@A3 | A B C D E | 12.06.2023 | Drawing amended | NOTES A. Check all dimensions and conditions on site. B. Precise positions & dimensions of all fixtures and on site. C. Allow for the protection of all finishes and fitting D. All drawings are to be read in conjunction with E. For design purposes only. |
|-----------------|----------------------------------|-----------------------------|--------------------------------------|--|-----------------------|------------|-----------------|---|
|-----------------|----------------------------------|-----------------------------|--------------------------------------|--|-----------------------|------------|-----------------|---|



s and fittings is subject to confirmation

ittings that are to be retained. vith the relevant specification. UNIT I I TALINA CENTRE BAGLEYS LANE, LONDON LONDON SW6 2BW 0044 20 37708284 PAULINA@LUCINDASANFORD.COM WWW.LUCINDASANFORD.COM



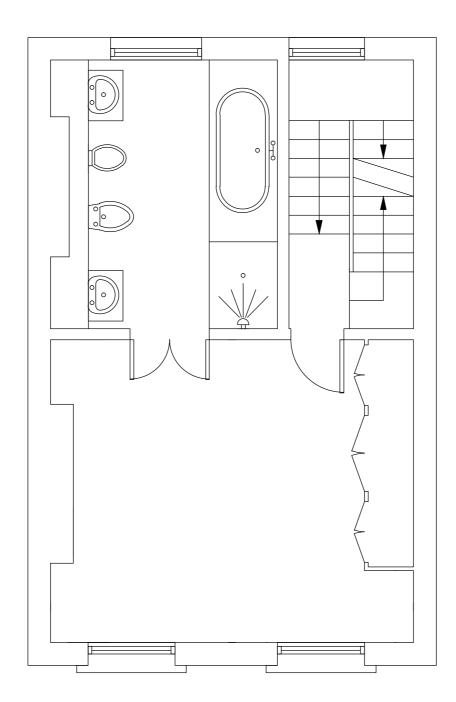


| LUCINDA SANFORD | TITLE EXISTING SECOND FLOOR | PROJECT / CLIENT 9 Heath Villas, NW3 IAW, | DRAWING No. | DATE CREATED | A B C | DN HISTORY 12.06.2023 | Drawing amended | NOTES A. Check all dimensions and conditions on site. B. Precise positions & dimensions of all fixtures and fittings is subject to on site. C. Allow for the protection of all finishes and fittings that are to be retail D. All drawings are to be read in conjunction with the relevant specificat |
|-----------------|-----------------------------------|---|-------------|--------------|-------------|--------------------------|-----------------|--|
| | | | DRAWN BY | SCALE @A3 | D E | | | E. For design purposes only. |



and fittings is subject to confirmation

tings that are to be retained. with the relevant specification. UNIT 11 TALINA CENTRE BAGLEYS LANE, LONDON LONDON SW6 2BW 0044 20 37708284 PAULINA@LUCINDASANFORD.COM WWW.LUCINDASANFORD.COM



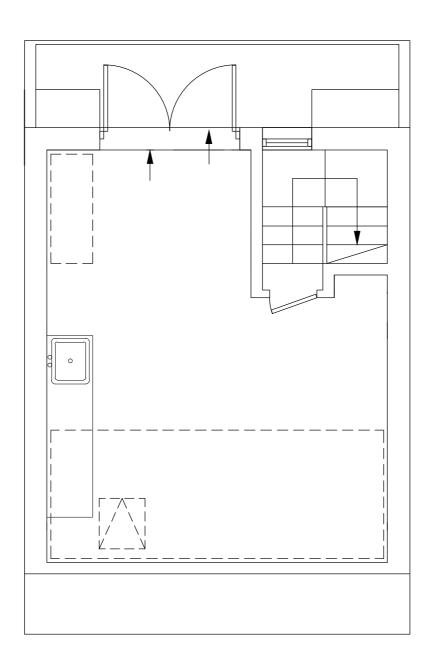

| IC | TITLE | PROJECT / CLIENT | DRAWING No. | DATE CREATED | REVISIO | ON HISTORY | | NOTES |
|-----------------|-----------------------|-----------------------------|-------------|--------------------------------|-----------------------|------------|-----------------|---|
| LUCINDA SANFORD | EXISTING TOP FLOOR | 9 Heath Villas, NW3 IAW, | DRAWN BY | 12.06.2023 scale 1:50@A3 | A B C D F | 12.06.2023 | Drawing amended | A. Check all dimensions and conditions on site. B. Precise positions & dimensions of all fixtures and fittings is subject to on site. C. Allow for the protection of all finishes and fittings that are to be retai D. All drawings are to be read in conjunction with the relevant specificat E. For design purposes only. |



s and fittings is subject to confirmation

ittings that are to be retained. with the relevant specification. UNIT I I TALINA CENTRE BAGLEYS LANE, LONDON LONDON SW6 2BW 0044 20 37708284 PAULINA@LUCINDASANFORD.COM WWW.LUCINDASANFORD.COM



| LUCINDA SANFORD | TITLE EXISTING FRONT ELEVATION | PROJECT / CLIENT 9 Heath Villas, NW3 IAW | DRAWING No. 200 DRAWN BY LR | DATE CREATED 12.06.2023 SCALE 1:100@A3 | REVISION A B C D E | N HISTORY 12.06.2023 | Drawing amended | NOTES A. Check all dimensions and conditions on site. B. Precise positions & dimensions of all fixtures and on site. C. Allow for the protection of all finishes and fitting D. All drawings are to be read in conjunction with t E. For design purposes only. |
|-----------------|--------------------------------------|--|--------------------------------------|---|-----------------------------------|-------------------------|-----------------|---|
|-----------------|--------------------------------------|--|--------------------------------------|---|-----------------------------------|-------------------------|-----------------|---|



s and fittings is subject to confirmation

ittings that are to be retained. vith the relevant specification. UNIT II TALINA CENTRE BAGLEYS LANE, LONDON LONDON SW6 2BW 0044 20 37708284 PAULINA@LUCINDASANFORD.COM WWW.LUCINDASANFORD.COM



| D EXISTING | PROJECT / CLIENT 9 Heath Villas, NW3 IAW | DRAWING No. 201 DRAWN BY LR | DATE CREATED 12.06.2023 SCALE 1:100@A3 | A B C D E | N HISTORY 12.06.2023 | Drawing amended | NOTES A. Check all dimensions and conditions on site. B. Precise positions & dimensions of all fixtures and on site. C. Allow for the protection of all finishes and fitting D. All drawings are to be read in conjunction with the E. For design purposes only. |
|-------------------|--|--------------------------------------|---|-----------------------|-------------------------|-----------------|--|
|-------------------|--|--------------------------------------|---|-----------------------|-------------------------|-----------------|--|

