
PROJECT 9 Heath Villas, NW3 1AW CONTENTS Proposed Drawings dated 19.06.2023

0044 20 37708285 stjepan@lucindasanford.com www.lucindasanford.com

Unit 13 Talina Centre Bagleys Lane London SW6 2BW

PREPARED BY
Paulina Kosciak



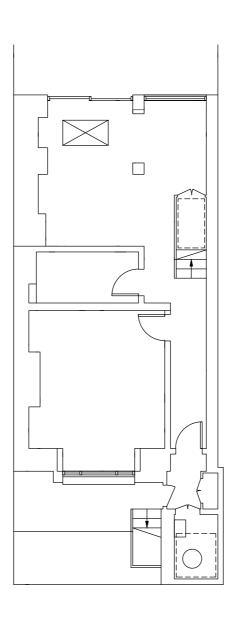



LUCINDA SANFORD	PROPOSED LOWER GROUND FLOOR	9 Heath Villas, NW3 IAW	DRAWING No.	DATE CREATED 12.06.2023	A B C	N HISTORY 12.06.2023	Drawing amended
			DRAWN BY	SCALE 1:50@A3	D E		

NOTES	


- A. Check all dimensions and conditions on site.
 B. Precise positions & dimensions of all fixtures and fittings is subject to confirmation.
- on site.


 C. Allow for the protection of all finishes and fittings that are to be retained.

 D. All drawings are to be read in conjunction with the relevant specification.

 E. For design purposes only.

UNIT II TALINA CENTRE BAGLEYS LANE, LONDON LONDON SW6 2BW 0044 20 37708284

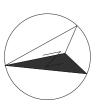

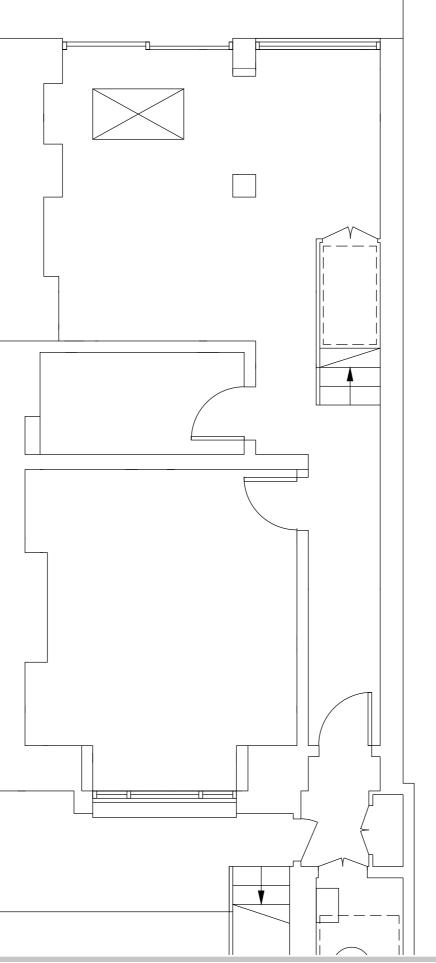





PROPOSED LOWER GROUND FLOOR

PROJECT / CLIENT 9 Heath Villas, NW3 IAW

DRAWING No. DATE CREATED 120a 12.06.2023 DRAWN BY SCALE

LR

REVISION HISTORY 12.06.2023 Α В С D Ε 1:50@A3


Drawing amended

- A. Check all dimensions and conditions on site.
- $\textbf{B.} \qquad \textbf{Precise positions \& dimensions of all fixtures and fittings is subject to confirmation}$
- C. Allow for the protection of all finishes and fittings that are to be retained. D. All drawings are to be read in conjunction with the relevant specification.
- E. For design purposes only.

UNIT I I TALINA CENTRE BAGLEYS LANE, LONDON LONDON SW6 2BW 0044 20 37708284 PAULINA@LUCINDASANFORD.COM

WWW.LUCINDASANFORD.COM



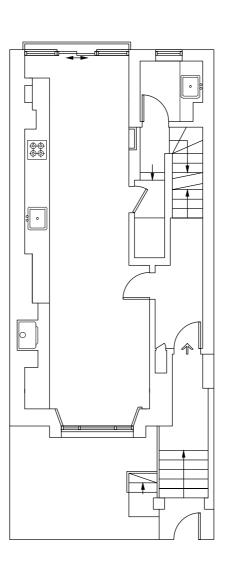



IS				
LUCINDA SANFORD				
BESIGN - BUILD - MANAGE				

TITLE
PROPOSED
GROUND FLOOR

PROJECT / CLIENT
9 Heath Villas,
NW3 IAW,

DRAWING No.	DATE CREATED	REVISIO	N HISTORY
121	12.06.2023	Α	12.06.2
		В	
		С	
DRAWN BY	SCALE	D	
LR	1:100@A3	E	

D	REVISIO	REVISION HISTORY					
	Α	12.06.2023	Drawin				
	В						
	С						
	D						
	-						


	١.
ring amended	Α.
0	B.

NOTES		

- A. Check all dimensions and conditions on site.
 B. Precise positions & dimensions of all fixtures and fittings is subject to confirmation.
- C. Allow for the protection of all finishes and fittings that are to be retained.
- All drawings are to be read in conjunction with the relevant specification.
- E. For design purposes only.

UNIT 11 TALINA CENTRE BAGLEYS LANE, LONDON LONDON 5W6 2BW 0044 20 37708284



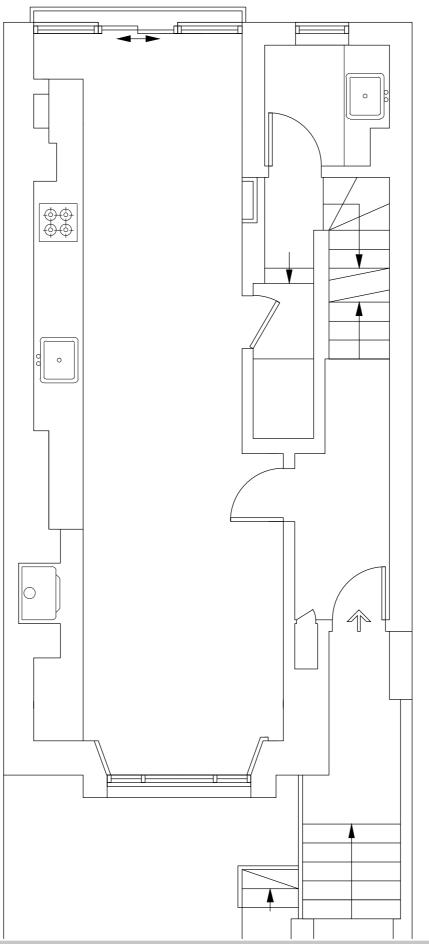





PROPOSED GROUND FLOOR

PROJECT / CLIENT 9 Heath Villas, NW3 IAW,

DRAWING No. DATE CREATED 121a 12.06.2023 DRAWN BY SCALE LR

REVISION HISTORY Α 12.06.2023 В С D Ε 1:50@A3


Drawing amended

NOTES

- A. Check all dimensions and conditions on site. B. Precise positions & dimensions of all fixtures and fittings is subject to confirmation
- C. Allow for the protection of all finishes and fittings that are to be retained. D. All drawings are to be read in conjunction with the relevant specification.
- E. For design purposes only.

UNIT II TALINA CENTRE BAGLEYS LANE, LONDON LONDON SW6 2BW 0044 20 37708284



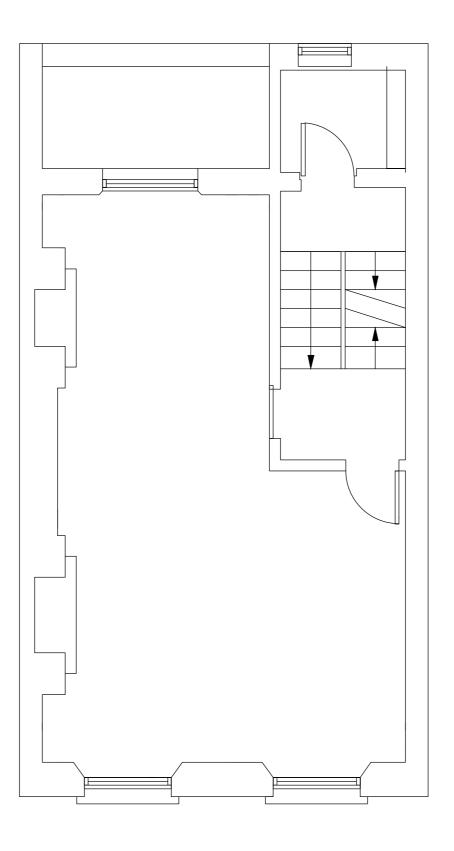



LUCINDA SANFORD	PROPOSED FIRST FLOOR	PROJECT / CLIENT 9 Heath Villas, NW3 IAW,	DRAWING No. DATE CREATED 12.06.2023	REVISION A B	12.06.2023	
DESIGN - BUILD - MANAGE					С	
			DRAWN BY	SCALE	D	
			LR	1:50@A3	E	

NI	TC	F	


Drawing amended

A. Check all dimensions and conditions on site.

- B. Precise positions & dimensions of all fixtures and fittings is subject to confirmation
- C. Allow for the protection of all finishes and fittings that are to be retained.
- D. All drawings are to be read in conjunction with the relevant specification.
 For design purposes only.

UNIT I I TALINA CENTRE BAGLEYS LANE, LONDON LONDON SW6 2BW 0044 20 37708284



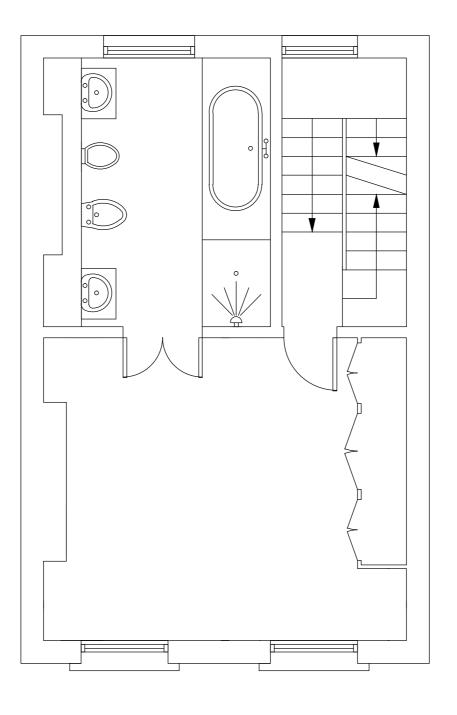






DTES		

- Check all dimensions and conditions on site.
 Precise positions & dimensions of all fixtures and fittings is subject to confirmation
- C. Allow for the protection of all finishes and fittings that are to be retained. D. All drawings are to be read in conjunction with the relevant specification.
- E. For design purposes only.

UNIT II TALINA CENTRE BAGLEYS LANE, LONDON LONDON SW6 2BW 0044 20 37708284 PAULINA@LUCINDASANFORD.COM WWW.LUCINDASANFORD.COM



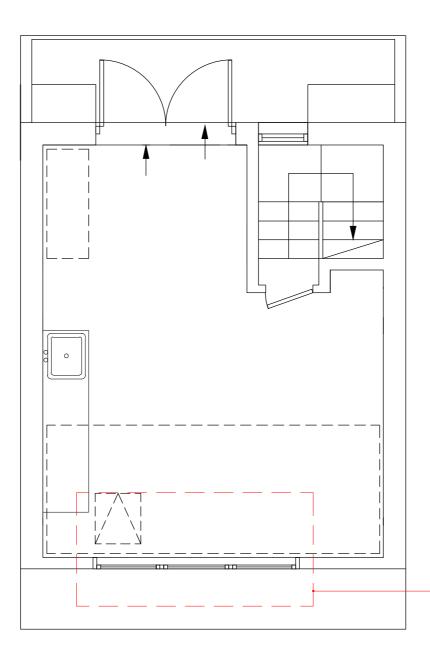

Proposed dormer with sash windows





IIILE	
PROPOSED	
TOP FLOOR	



DRAWING No.	DATE CREATED				
124	12.06.2023				
DRAWN BY	SCALE				
LR	1:50@A3				



- Check all dimensions and conditions on site.
 Precise positions & dimensions of all fixtures and fittings is subject to confirmation
- D. All drawings are to be read in conjunction with the relevant specification.
- E. For design purposes only.

UNIT I I TALINA CENTRE BAGLEYS LANE, LONDON LONDON SW6 2BW 0044 20 37708284 PAULINA@LUCINDASANFORD.COM

WWW.LUCINDASANFORD.COM





IS	TITLE	PROJECT / CLIENT	DRAWING No.	DATE CREATED	REVISIO	N HISTORY		NOTES	UNIT II TALINA CENTRE
D	PROPOSED FRONT ELEVATION	9 Heath Villas, NW3 IAW	220a	12.06.2023	A	12.06.2023	Drawing amended	A. Check all dimensions and conditions on site. B. Precise positions & dimensions of all fixtures and fittings is subject to confirmation	BAGLEYS LANE, LONDON LONDON SW6 2BW
LUCINDA SANFORD	PROINT ELEVATION	NVV3 IAVV			В			on site.	0044 20 37708284
BESIGN - BUILD - MANAGE					C			C. Allow for the protection of all finishes and fittings that are to be retained. D. All drawings are to be read in conjunction with the relevant specification.	PAULINA@LUCINDASANFORD.COM
			DRAWN BY	SCALE	D			E. For design purposes only.	WWW.LUCINDASANFORD.COM
			LR	I:100@A3	E				



ELEVATION REMAINS UNCHANGED



	IC	TITLE	PROJECT / CLIENT	DRAWING No.	DATE CREATED	REVISIO	N HISTORY		NOTES	UNIT I I TALINA CENTRE
	Ь	PROPOSED	9 Heath Villas,	221	12.06.2023	Α	12.06.2023	Drawing amended	A. Check all dimensions and conditions on site.	BAGLEYS LANE, LONDON
LUCINDA SANFORI		REAR ELEVATION	NW3 IAW			D		3	B. Precise positions & dimensions of all fixtures and fittings is subject to confirmation	LONDON SW6 2BW
	CINDA SANFORD					_			on site.	0044 20 37708284
	DESIGN - BUILD - MANAGE					C			C. Allow for the protection of all finishes and fittings that are to be retained.	PAULINA@LUCINDASANFORD.COM
						D		D. All drawings are to be read in conjunction with the relevant specification.	WWW.LUCINDASANFORD.COM	
				DRAWN BY	SCALE	_			E. For design purposes only.	
				LR	1:100@A3	E				