

NOTES:

- DO NOT SCALE FROM THIS DRAWING
- ALL DIMENSIONS ARE IN METERS UNLESS OTHERWISE SPECIFIED
- TO BE CONSTRUCTED IN ACCORDANCE WITH BRITISH STANDARDS
- ALL MEASUREMENTS ARE SUBJECT TO CONFIRMATION BY THE CONTRACTOR DURING THE WORKS ON SITE.
- THIS DRAWING IS TO BE READ IN CONJUNCTION WITH ALL RELEVANT ARCHITECTURAL AND ENGINEER DRAWINGS AND SPECIFICATIONS
- THIS DRAWING IS A CONCEPT LAYOUT NOT FOR CONSTRUCTION PURPOSES

REV.	DATE	COMMENTS

**PROJECT:**  
95 Savernake Road  
NW3 2LG

**CLIENT:**

ARCHITECTURAL DRAWINGS

DRAWING NO.	AP100	REVISION NO.	R0
-------------	-------	--------------	----


**DRAWING**  
EXISTING GROUND FLOOR

APPROVED BY


DRAWN BY

1/100@A3

01/02/2023

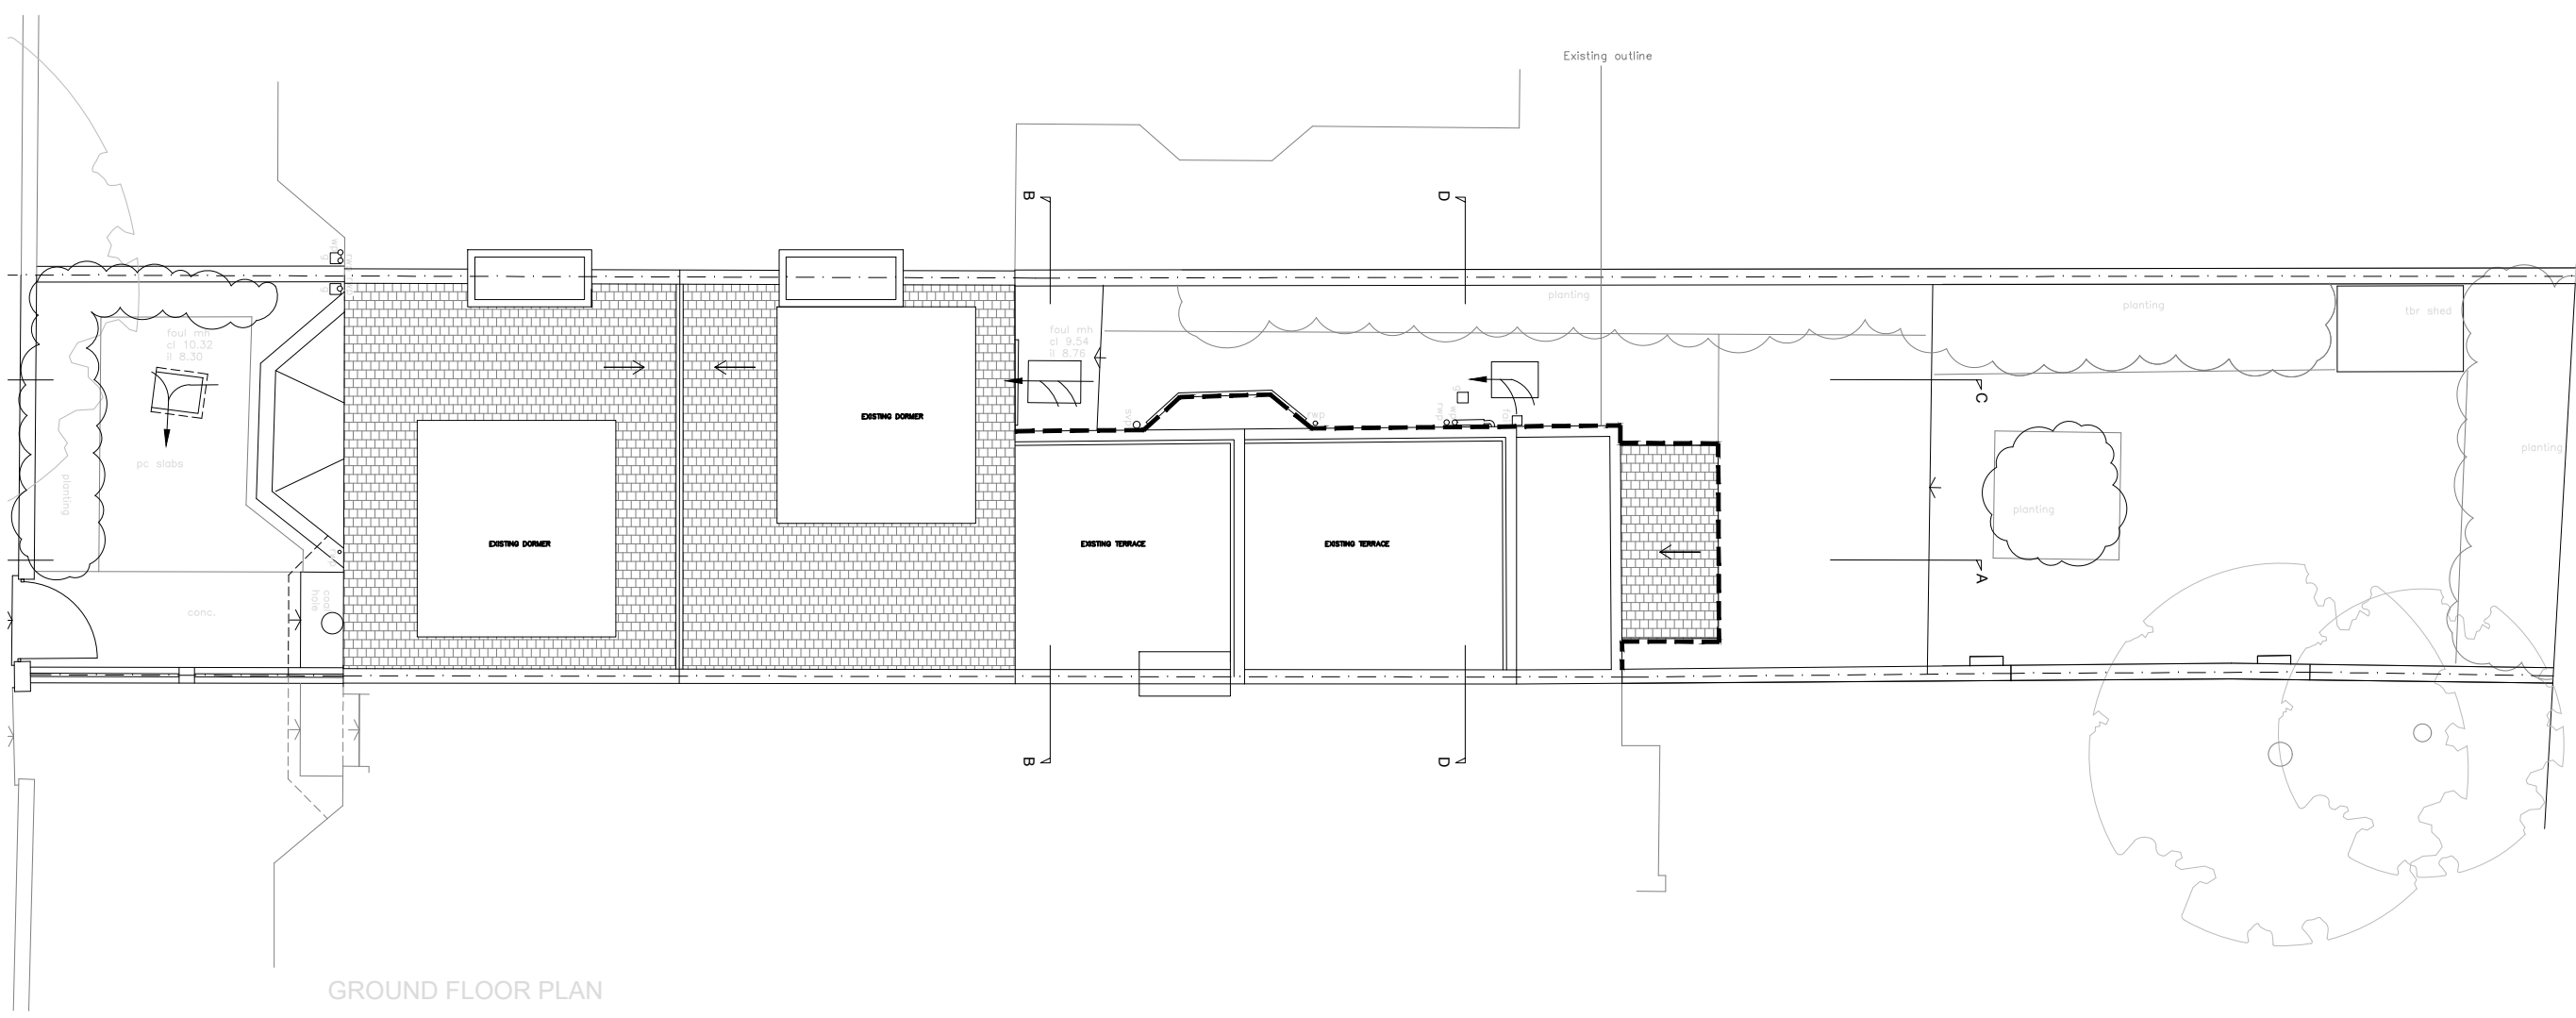

GROUND FLOOR PLAN

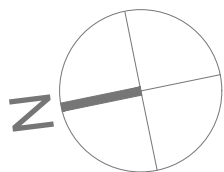

NOTES:

1. DO NOT SCALE FROM THIS DRAWING
2. ALL DIMENSIONS ARE IN METERS UNLESS OTHERWISE SPECIFIED
3. TO BE CONSTRUCTED IN ACCORDANCE WITH BRITISH STANDARDS
4. ALL MEASUREMENTS ARE SUBJECT TO CONFIRMATION BY THE CONTRACTOR DURING THE WORKS ON SITE.
5. THIS DRAWING IS TO BE READ IN CONJUNCTION WITH ALL RELEVANT ARCHITECTURAL AND ENGINEER DRAWINGS AND SPECIFICATIONS
6. THIS DRAWING IS A CONCEPT LAYOUT NOT FOR CONSTRUCTION PURPOSES

REV.	DATE	COMMENTS

**PROJECT:**  
95 Savernake Road  
NW3 2LG

**CLIENT:**

ARCHITECTURAL DRAWINGS

DRAWING NO. **AP101** REVISION NO. **R0**

**DRAWING**  
EXISTING ROOF PLAN

**APPROVED BY**

**DRAWN BY**

1/100@A3

01/02/2023



NOTES:

1. DO NOT SCALE FROM THIS DRAWING
2. ALL DIMENSIONS ARE IN METERS UNLESS OTHERWISE SPECIFIED
3. TO BE CONSTRUCTED IN ACCORDANCE WITH BRITISH STANDARDS
4. ALL MEASUREMENTS ARE SUBJECT TO CONFIRMATION BY THE CONTRACTOR DURING THE WORKS ON SITE.
5. THIS DRAWING IS TO BE READ IN CONJUNCTION WITH ALL RELEVANT ARCHITECTURAL AND ENGINEER DRAWINGS AND SPECIFICATIONS
6. THIS DRAWING IS A CONCEPT LAYOUT NOT FOR CONSTRUCTION PURPOSES

REV.	DATE	COMMENTS

PROJECT:

95 Savernake Road  
NW3 2LG

CLIENT:

ARCHITECTURAL DRAWINGS

DRAWING NO. <b>AP110</b>	REVISION NO. <b>R0</b>
-----------------------------	---------------------------

DRAWING  
EXISTING SOUTH REAR  
ELEVATION

APPROVED BY

DRAWN BY

1/100@A3

01/02/2023

NOTES:

1. DO NOT SCALE FROM THIS DRAWING
2. ALL DIMENSIONS ARE IN METERS UNLESS OTHERWISE SPECIFIED
3. TO BE CONSTRUCTED IN ACCORDANCE WITH BRITISH STANDARDS
4. ALL MEASUREMENTS ARE SUBJECT TO CONFIRMATION BY THE CONTRACTOR DURING THE WORKS ON SITE.
5. THIS DRAWING IS TO BE READ IN CONJUNCTION WITH ALL RELEVANT ARCHITECTURAL AND ENGINEER DRAWINGS AND SPECIFICATIONS
6. THIS DRAWING IS A CONCEPT LAYOUT NOT FOR CONSTRUCTION PURPOSES

REV.	DATE	COMMENTS

REV. DATE COMMENTS

PROJECT:

95 Savernake Road  
NW3 2LG

CLIENT:

ARCHITECTURAL DRAWINGS

DRAWING NO.	AP111	REVISION NO.	R0
-------------	-------	--------------	----


DRAWING  
EXISTING SIDE (EAST)  
ELEVATION  
/SECTION C-C

APPROVED BY

DRAWN BY

1/100@A3
01/02/2023



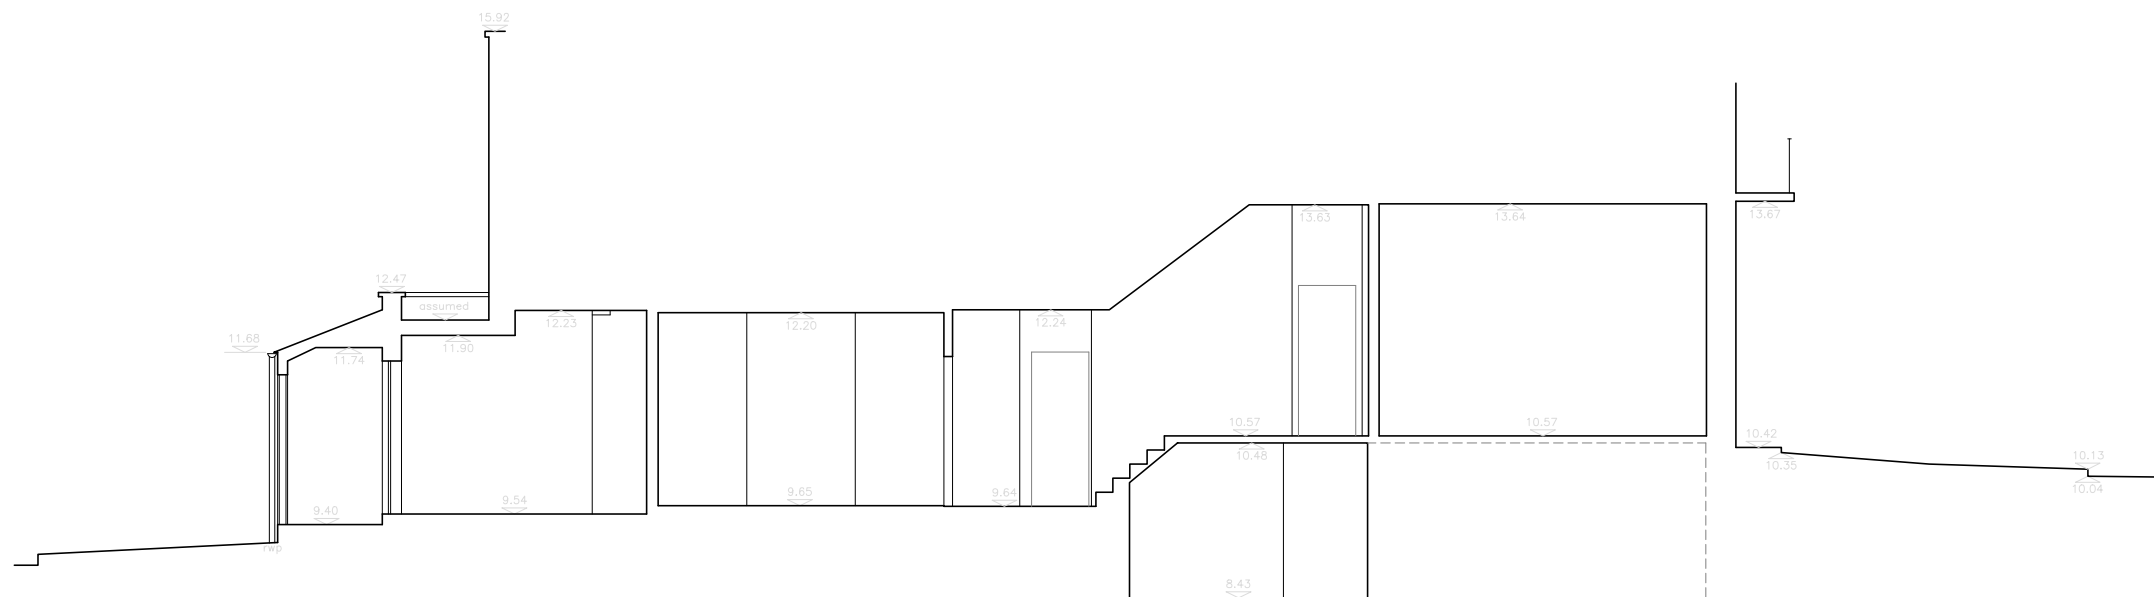

NOTES:

1. DO NOT SCALE FROM THIS DRAWING
2. ALL DIMENSIONS ARE IN METERS UNLESS OTHERWISE SPECIFIED
3. TO BE CONSTRUCTED IN ACCORDANCE WITH BRITISH STANDARDS
4. ALL MEASUREMENTS ARE SUBJECT TO CONFIRMATION BY THE CONTRACTOR DURING THE WORKS ON SITE.
5. THIS DRAWING IS TO BE READ IN CONJUNCTION WITH ALL RELEVANT ARCHITECTURAL AND ENGINEER DRAWINGS AND SPECIFICATIONS
6. THIS DRAWING IS A CONCEPT LAYOUT NOT FOR CONSTRUCTION PURPOSES

REV.	DATE	COMMENTS

PROJECT:  
95 Savernake Road  
NW3 2LG

CLIENT:

ARCHITECTURAL DRAWINGS

DRAWING NO. <b>AP120</b>	REVISION NO. <b>R0</b>
-----------------------------	---------------------------


DRAWING  
EXISTING  
SECTION A-A

APPROVED BY

DRAWN BY

1/100@A3

01/02/2023

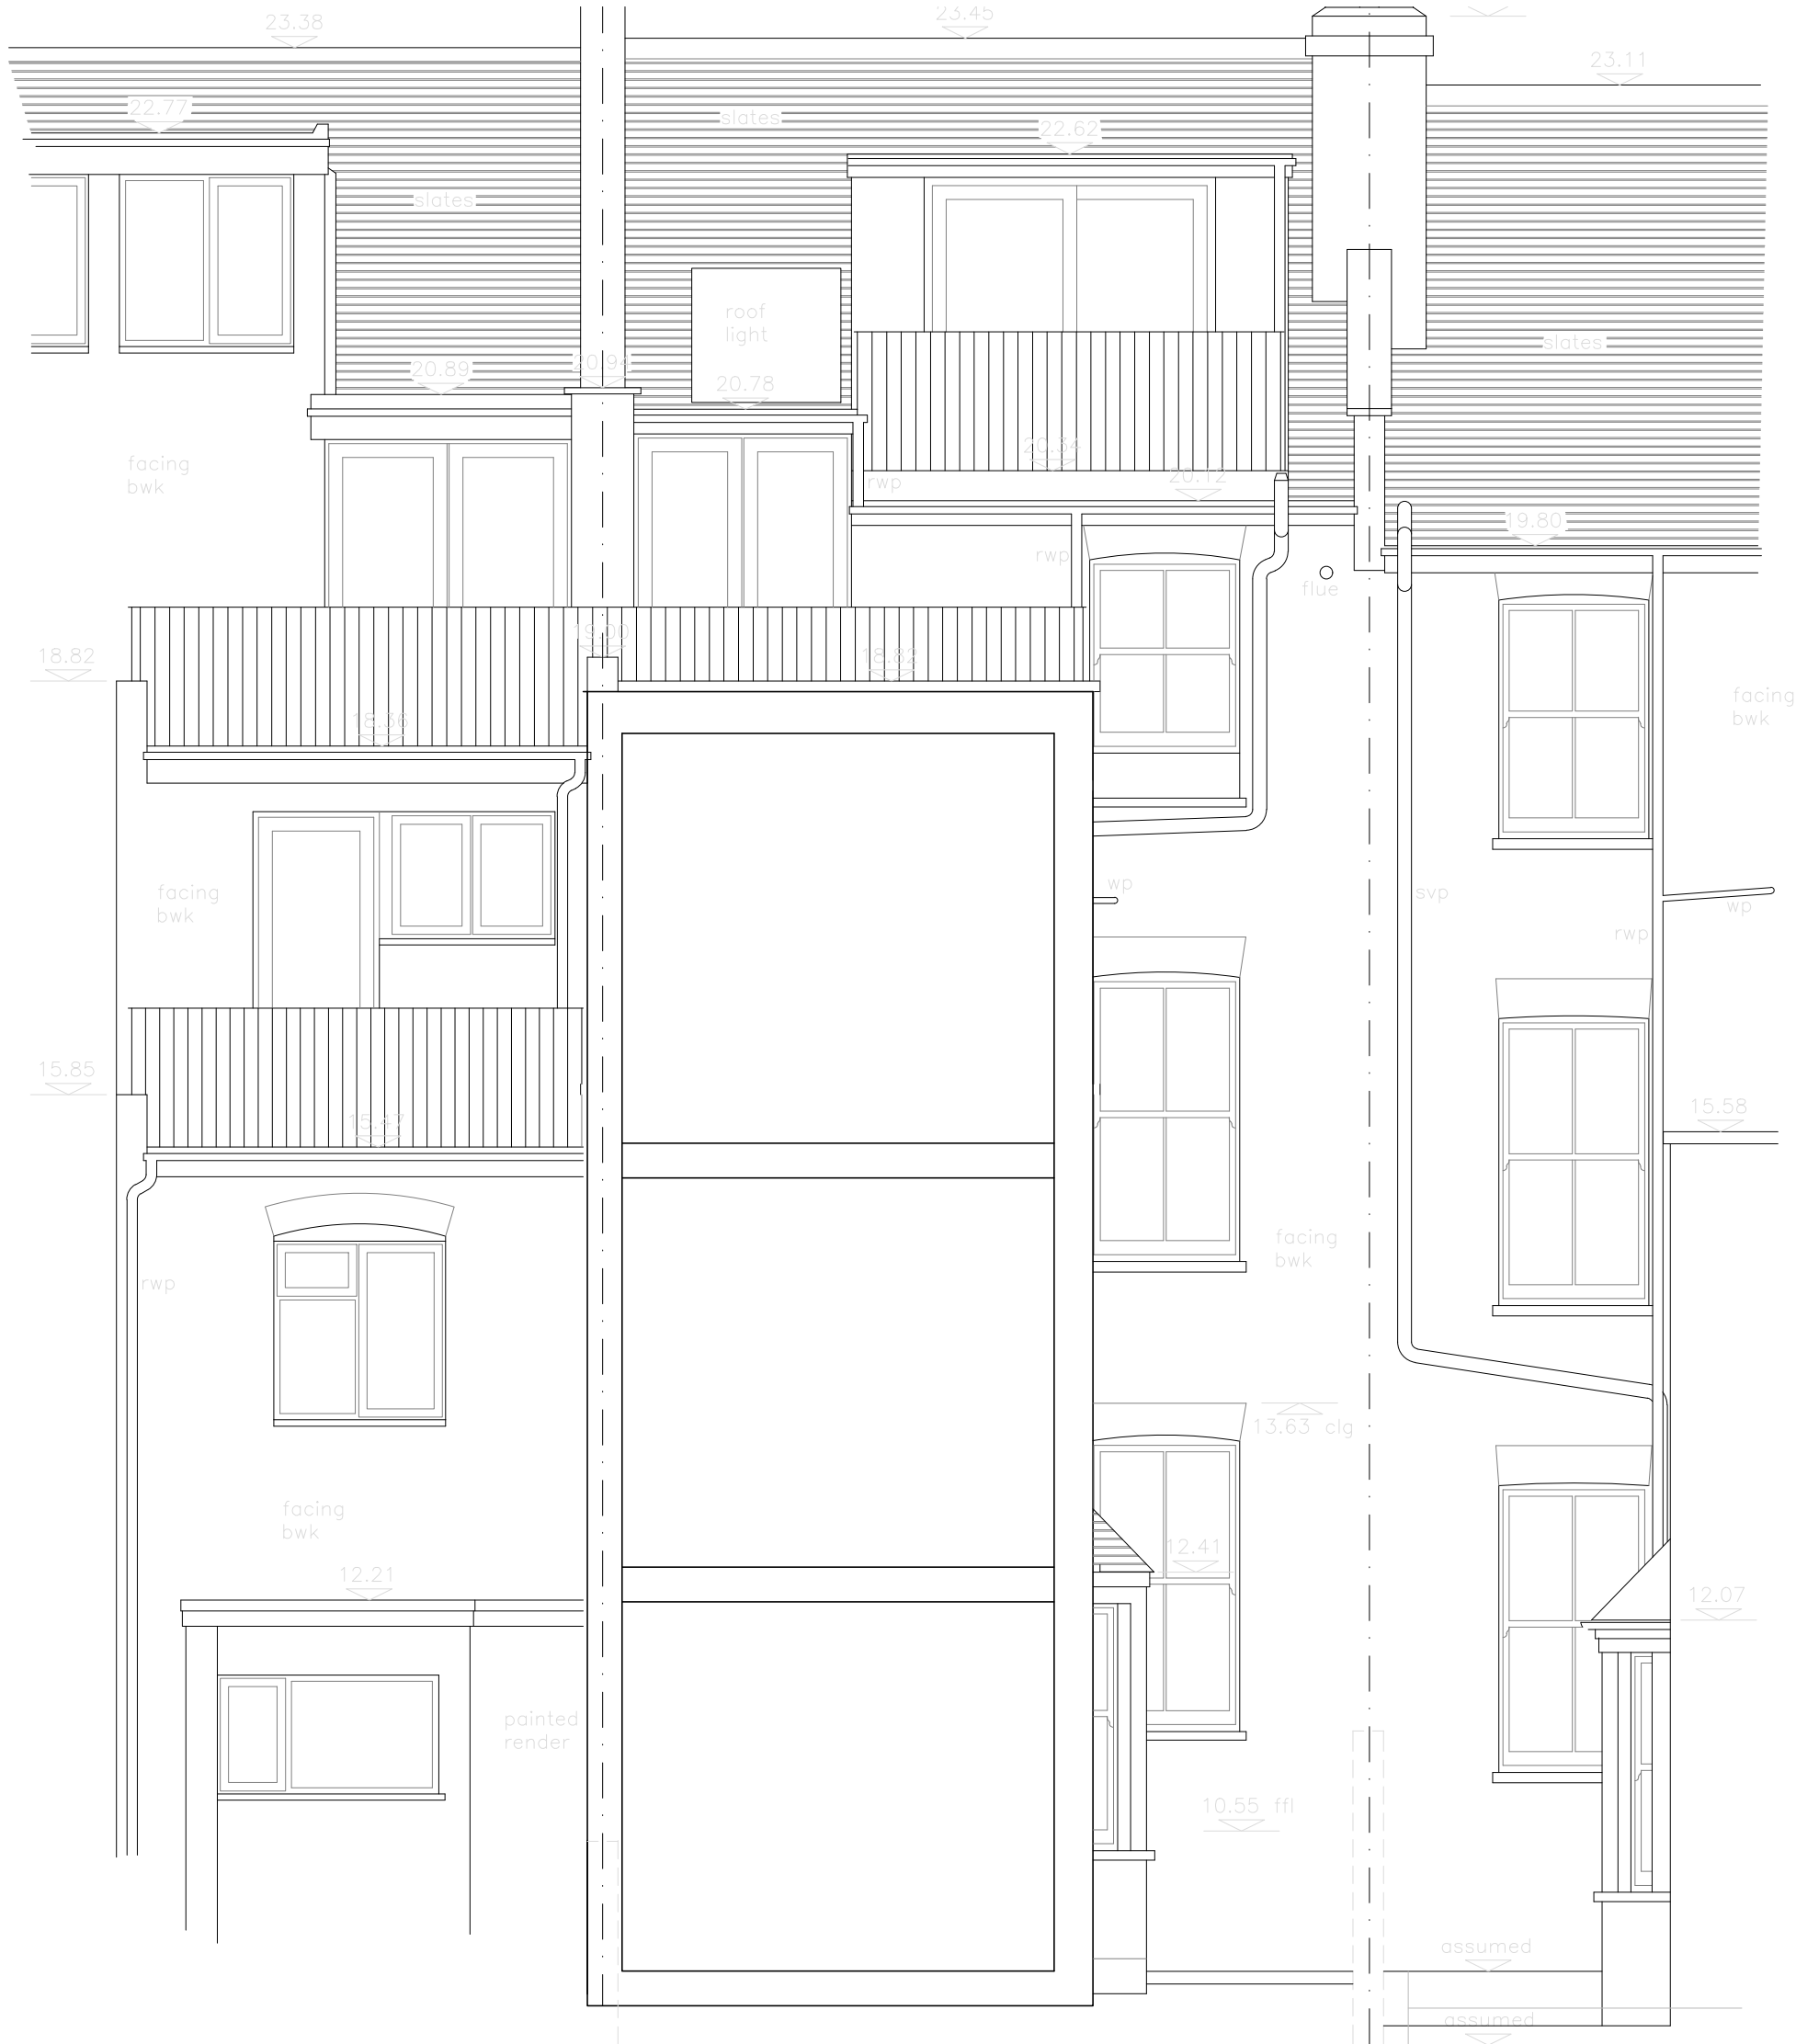

1 M  
5 M  
10 M

- NOTES:
1. DO NOT SCALE FROM THIS DRAWING
  2. ALL DIMENSIONS ARE IN METERS UNLESS OTHERWISE SPECIFIED
  3. TO BE CONSTRUCTED IN ACCORDANCE WITH BRITISH STANDARDS
  4. ALL MEASUREMENTS ARE SUBJECT TO CONFIRMATION BY THE CONTRACTOR DURING THE WORKS ON SITE.
  5. THIS DRAWING IS TO BE READ IN CONJUNCTION WITH ALL RELEVANT ARCHITECTURAL AND ENGINEER DRAWINGS AND SPECIFICATIONS
  6. THIS DRAWING IS A CONCEPT LAYOUT NOT FOR CONSTRUCTION PURPOSES

REV.	DATE	COMMENTS

PROJECT:  
95 Savernake Road  
NW3 2LG

CLIENT:

ARCHITECTURAL DRAWINGS

DRAWING NO. **AP121** REVISION NO. **R0**

DRAWING  
EXISTING SECTION D-D

APPROVED BY

DRAWN BY

1/100@A3  
08/02/2023